


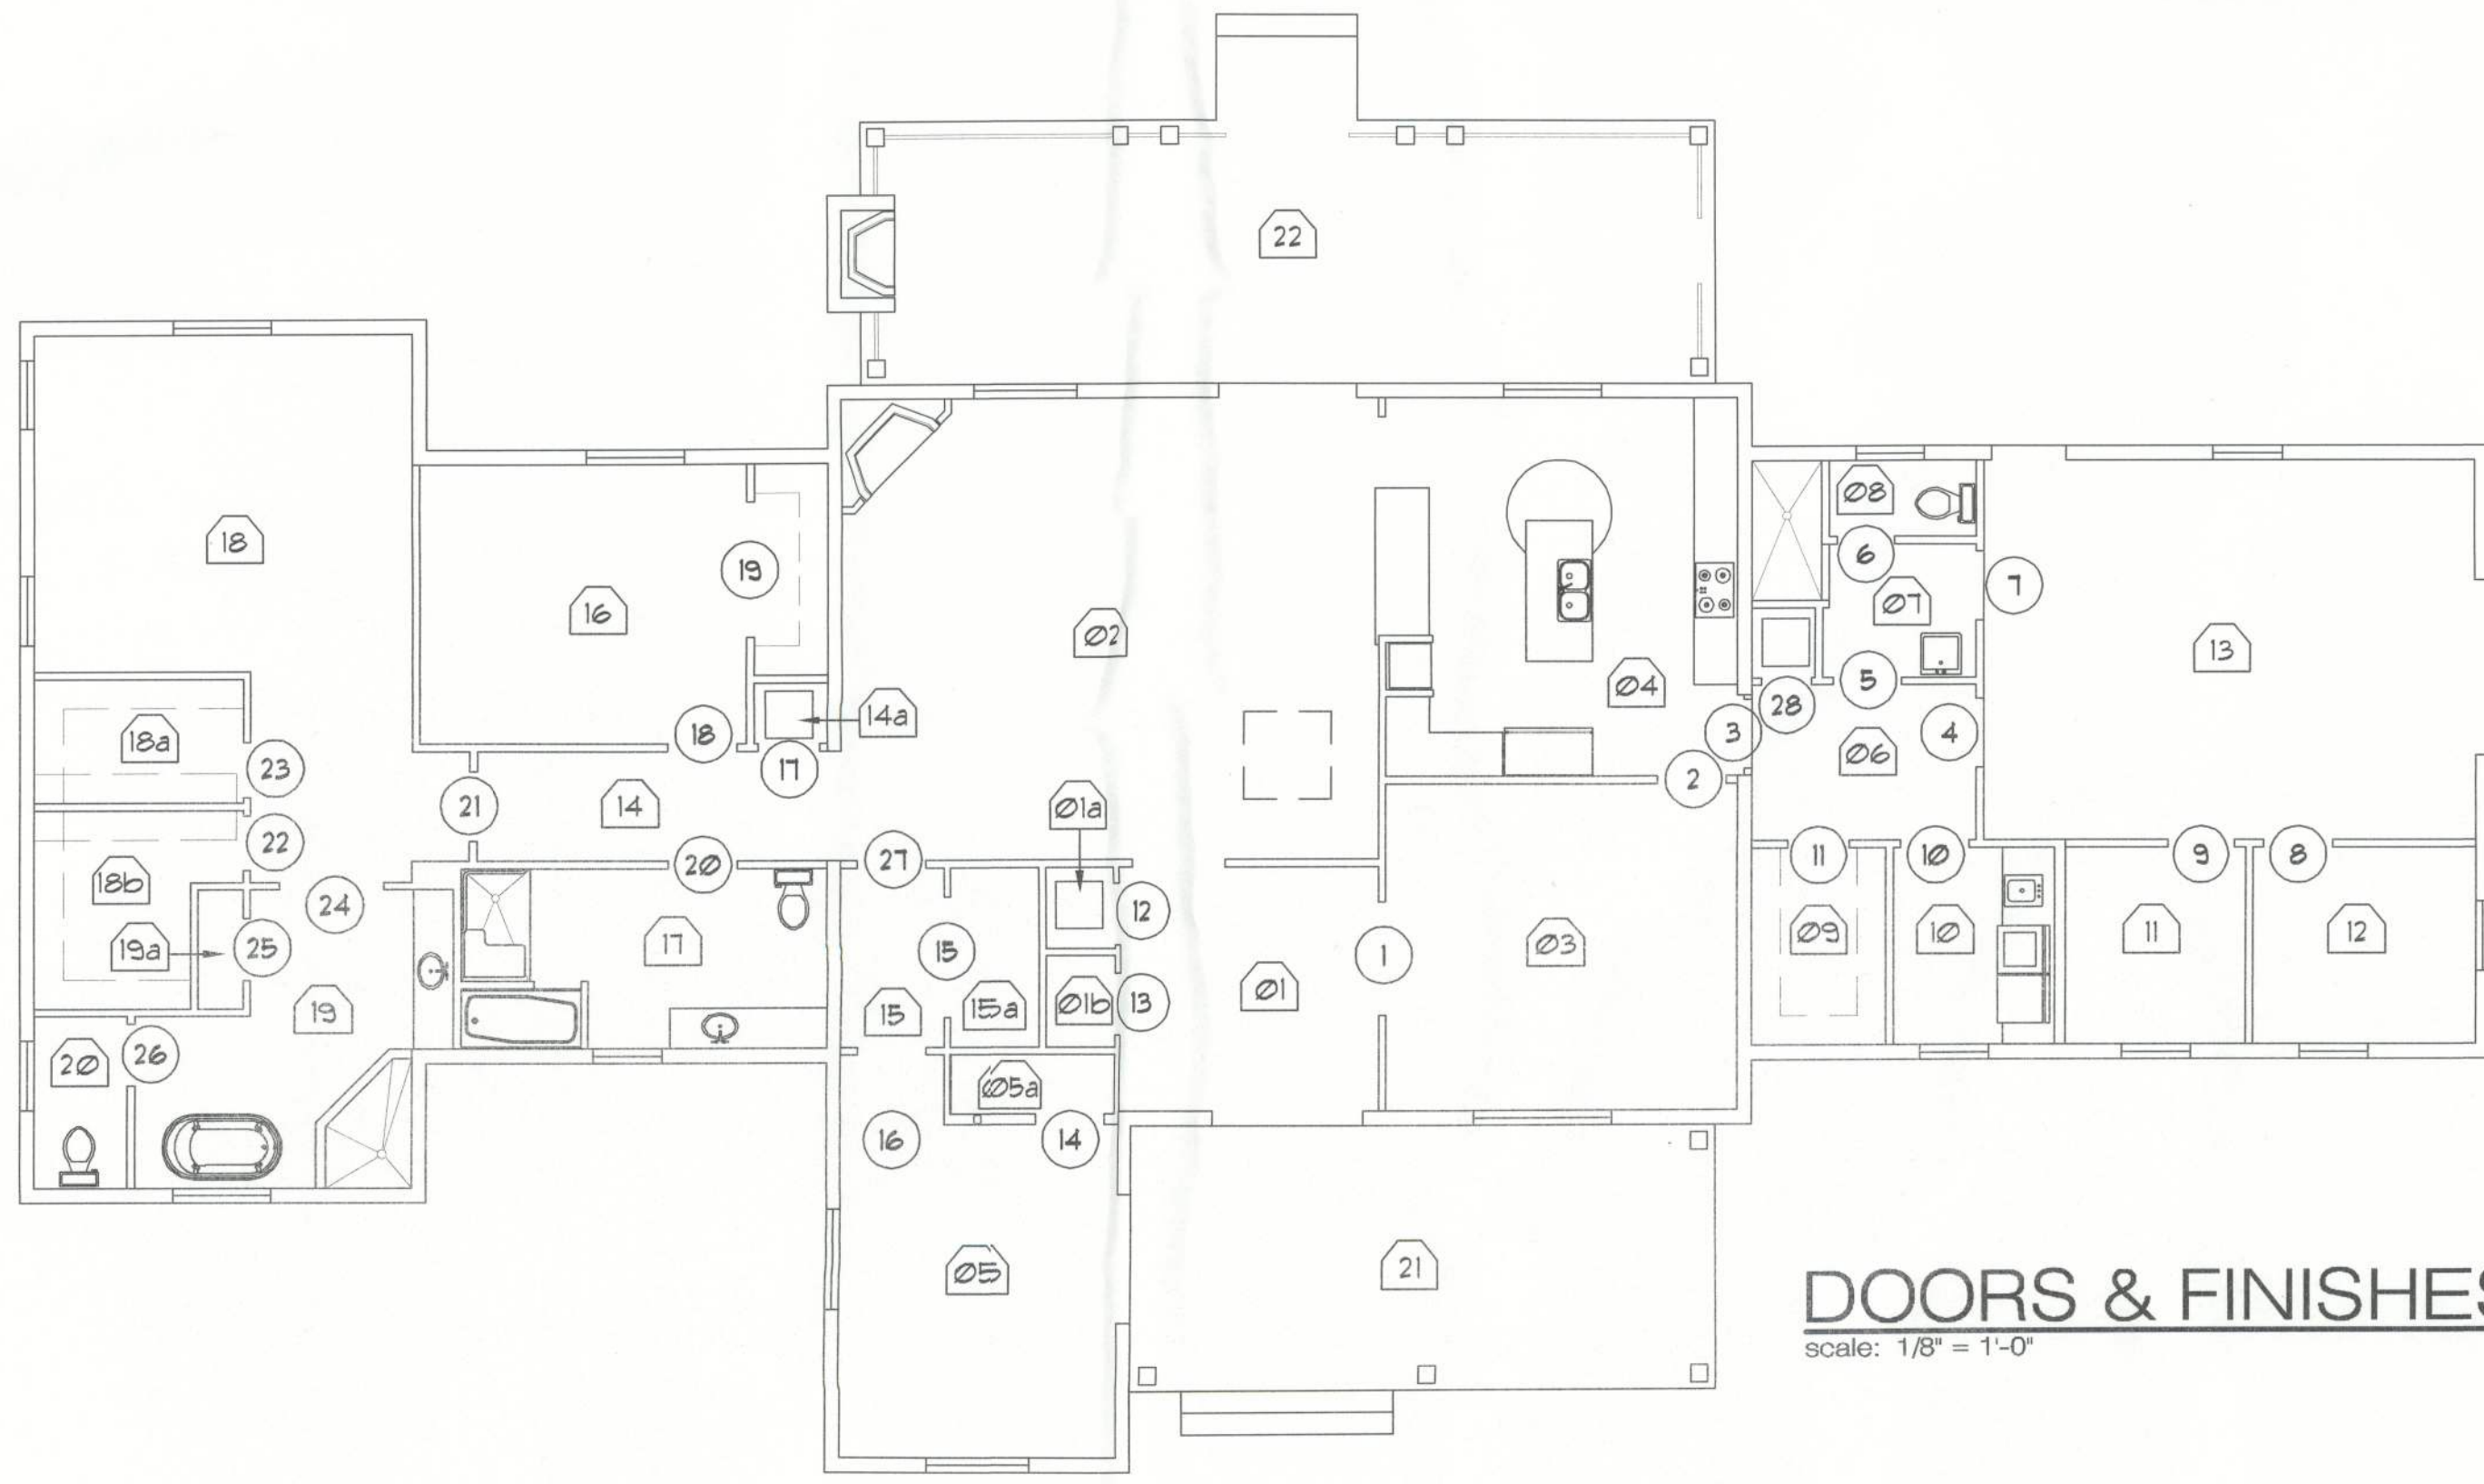

DOORS & FINISHES KEY PLAN
scale: 1/8" = 1'-0"

ROOM FINISH SCHEDULE												
NO.	NAME	FLOOR				BASE		WALLS				CEILING
		WOOD	CERAMIC TILE 1	CERAMIC TILE 2	CERAMIC TILE 3	WOOD	NONE	PAINTED GUS	PAINTED CHU	CERAMIC TILE	WOOD PANEL	PAINTED GUS
01	Foyer	●										
01a	AHU 2 Closet	●										
01b	Foyer Closet	●										
02	Living Room	●										
03	Dining Room	●										
04	Kitchen	●				●		●				
05	Study / Bedroom 3	●										●
05a	Study Closet	●										●
06	Service Hall	●										
07	Mud Room		●									●
08	Mud Room Toilet			●								●
09	Pantry		●					●				●
10	Laundry		●					●				●
11	Kitty Quarters		●					●				●
12	Crafts Room		●					●				●
13	Garage						●	●				●
14	Hall 1	●						●				●
14a	AHU 1 closet	●						●				●
15	Hall 2	●						●				●
15a	Hall 2 Closet	●						●				●
16	Bedroom 2	●						●				●
16a	Bedroom 2 Closet	●						●				●
17	Bath 2		●					●				●
18	Master Bedroom	●						●				●
18a	Walk In Closet	●						●				●
18b	Walk In Closet	●						●				●
19	Master Bathroom		●					●				●
19a	M. Bathroom Linen		●					●				●
20	M. Bath Toilet Room		●					●				●
21	Front Porch						●				●	●
22	Rear Porch						●				●	●

INTERIOR DOOR SCHEDULE											
For exterior doors see sheet A202											
MARK	TYPE	NOMINAL SIZE			MATERIAL	FINISH	THRESHOLD	LOCKSET	FRAME	LOCATION	REMARKS
		WIDTH	HEIGHT	THICK							
1	C	2x 36"	96"	1 3/8"	WOOD	PAINT	N.A.	POCKET LATCH	WOOD	Dining Room	
2	A	36"	96"	1 3/8"	WOOD	PAINT	N.A.	PASSAGE	WOOD	Dining Room	
3	A	36"	96"	1 3/8"	WOOD	PAINT	N.A.	PASSAGE	WOOD	Service Hall	
4	G	36"	96"	1 3/4"	WOOD	PAINT	N.A.	KEY-IN-KNOB & DEADBOLT	WOOD	Service Hall to Garage	1-hr rated, with self-closer.
5	A	36"	96"	1 3/8"	WOOD	PAINT	N.A.	PRIVACY	WOOD	Mud Room	
6	A	30"	96"	1 3/8"	WOOD	PAINT	N.A.	PRIVACY	WOOD	Mud Room Toilet	
7	G	36"	96"	1 3/4"	WOOD	PAINT	N.A.	KEY-IN-KNOB & DEADBOLT	WOOD	Mud Room to Garage	1-hr rated, with self-closer.
8	G	36"	96"	1 3/4"	WOOD	PAINT	N.A.	PRIVACY	WOOD	Crafts Room	1-hr rated, with self-closer.
9	G	36"	96"	1 3/4"	WOOD	PAINT	N.A.	PRIVACY	WOOD	Kitty Quarters	1-hr rated, with self-closer.
10	A	36"	96"	1 3/8"	WOOD	PAINT	N.A.	PASSAGE	WOOD	Laundry	
11	A	32"	96"	1 3/8"	WOOD	PAINT	N.A.	PASSAGE	WOOD	Pantry	
12	B	36"	96"	1 3/8"	WOOD	PAINT	N.A.	PASSAGE*	WOOD	AHU 2 Closet	* Knob outside only.
13	A	36"	96"	1 3/8"	WOOD	PAINT	N.A.	PASSAGE	WOOD	Foyer Closet	
14	B	36"	96"	1 3/8"	WOOD	PAINT	N.A.	PASSAGE	WOOD	Study Closet	
15	E	2x 32"	96"	1 3/8"	WOOD	PAINT	N.A.	PASSAGE	WOOD	Hall 2 Closet	
16	A	36"	96"	1 3/8"	WOOD	PAINT	N.A.	PRIVACY	WOOD	Study/Bedroom 3	
17	B	36"	96"	1 3/8"	WOOD	PAINT	N.A.	PASSAGE*	WOOD	AHU 1 Closet	* Knob outside only.
18	A	36"	96"	1 3/8"	WOOD	PAINT	N.A.	PRIVACY*	WOOD	Bedroom #2	* Lever handle.
19	E	2x 36"	96"	1 3/8"	WOOD	PAINT	N.A.	PASSAGE	WOOD	Bedroom 2 Closet	
20	A	36"	96"	1 3/8"	WOOD	PAINT	N.A.	PRIVACY	WOOD	Bath 2	* Lever handle.
21	A	36"	96"	1 3/8"	WOOD	PAINT	N.A.	PRIVACY	WOOD	Master Bedroom	
22	B	28"	96"	1 3/8"	WOOD	PAINT	N.A.	PASSAGE	WOOD	W.I. Closet	
23	B	28"	96"	1 3/8"	WOOD	PAINT	N.A.	PASSAGE	WOOD	W.I. Closet	
24	F	2x 28"	96"	1 3/8"	WOOD	PAINT	N.A.	POCKET LATCH	WOOD	Master Bath	
25	B	32"	96"	1 3/8"	WOOD	PAINT	N.A.	PASSAGE*	WOOD	Master Bath Linen	* Knob outside only.
26	A	32"	96"	1 3/8"	WOOD	PAINT	N.A.	PRIVACY	WOOD	Master Bath Toilet	
27	D	36"	96"	1 3/8"	WOOD	PAINT	N.A.	POCKET LATCH	WOOD	Hall 2	
28	B	36"	96"	1 3/8"	WOOD	PAINT	N.A.	PASSAGE*	WOOD	AHU 3 Closet	* Knob outside only.
○											
○											
○											

INTERIOR DOOR TYPES & NOTES

type A
SOLID PANEL

type B
SOLID PANEL
HALF LOUVERED

type C
SOLID PANEL
DOUBLE POCKET

type D
SOLID PANEL
HALF LOUVERED
POCKET

type E
SOLID PANEL

type F
SOLID PANEL
HALF LOUVERED

type G
SOLID CORE
FLUSH

1. Verify and coordinate the required dimensions of all framed openings with the door manufacturer prior to construction.

2. Fabricate and install stile and rail wood doors to comply with manufacturer's written instructions, AWI's "Architectural Woodwork Quality Standards" and other requirements specified herein.

3. Installation clearances: Provide 1/8 inch at heads, jams, and between pairs of doors. Provide 1/2 inch from bottom of door to top of decorative floor finish or covering. Where threshold is shown or scheduled, provide not more than 3/8 inch from bottom of door to top of threshold. Coordinate with Air Conditioning drawings for door undercuts to accommodate return air requirements.

4. Factory machine doors for hardware that is not surface applied.



Florida Licenses: AR0008515 / AA26001883
5794 Bird Road, # 225 Miami, Florida 33155
Tel 305.665.5500 / Fax 305.665.5800

seal:

consultants:

Copyright notice:
All graphic and written material appearing herein are instruments of the Architect's service for use on this project, and are protected under the Architectural Works Copyright Protection Act of 1990. The material may not be duplicated, used, repeated or disclosed without the prior written consent of John R. Porfiri, Architect. © 2011 John R. Porfiri, Porfiri Architecture & Consulting, LLC

New Residence for
Mr. & Mrs. Wade Schile
319 Singleton Terrace, Columbia County, Florida

Date: July 14, 2011

Project no.
Drawn: JRFP
Checked: JRFP
Revisions:

Sheet title:
SCHEDULES
Sheet no.

A500