
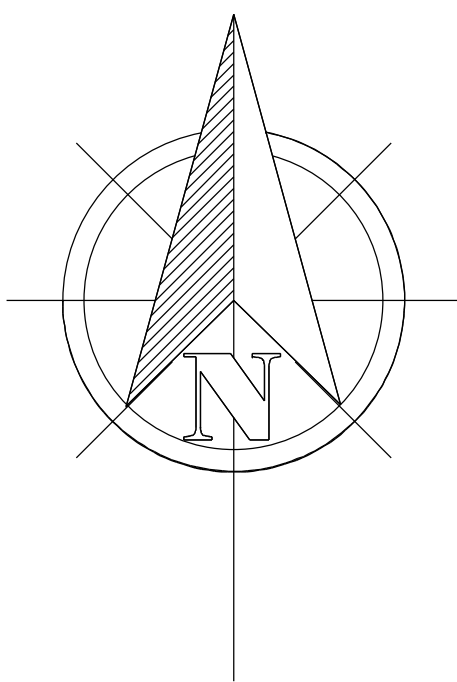


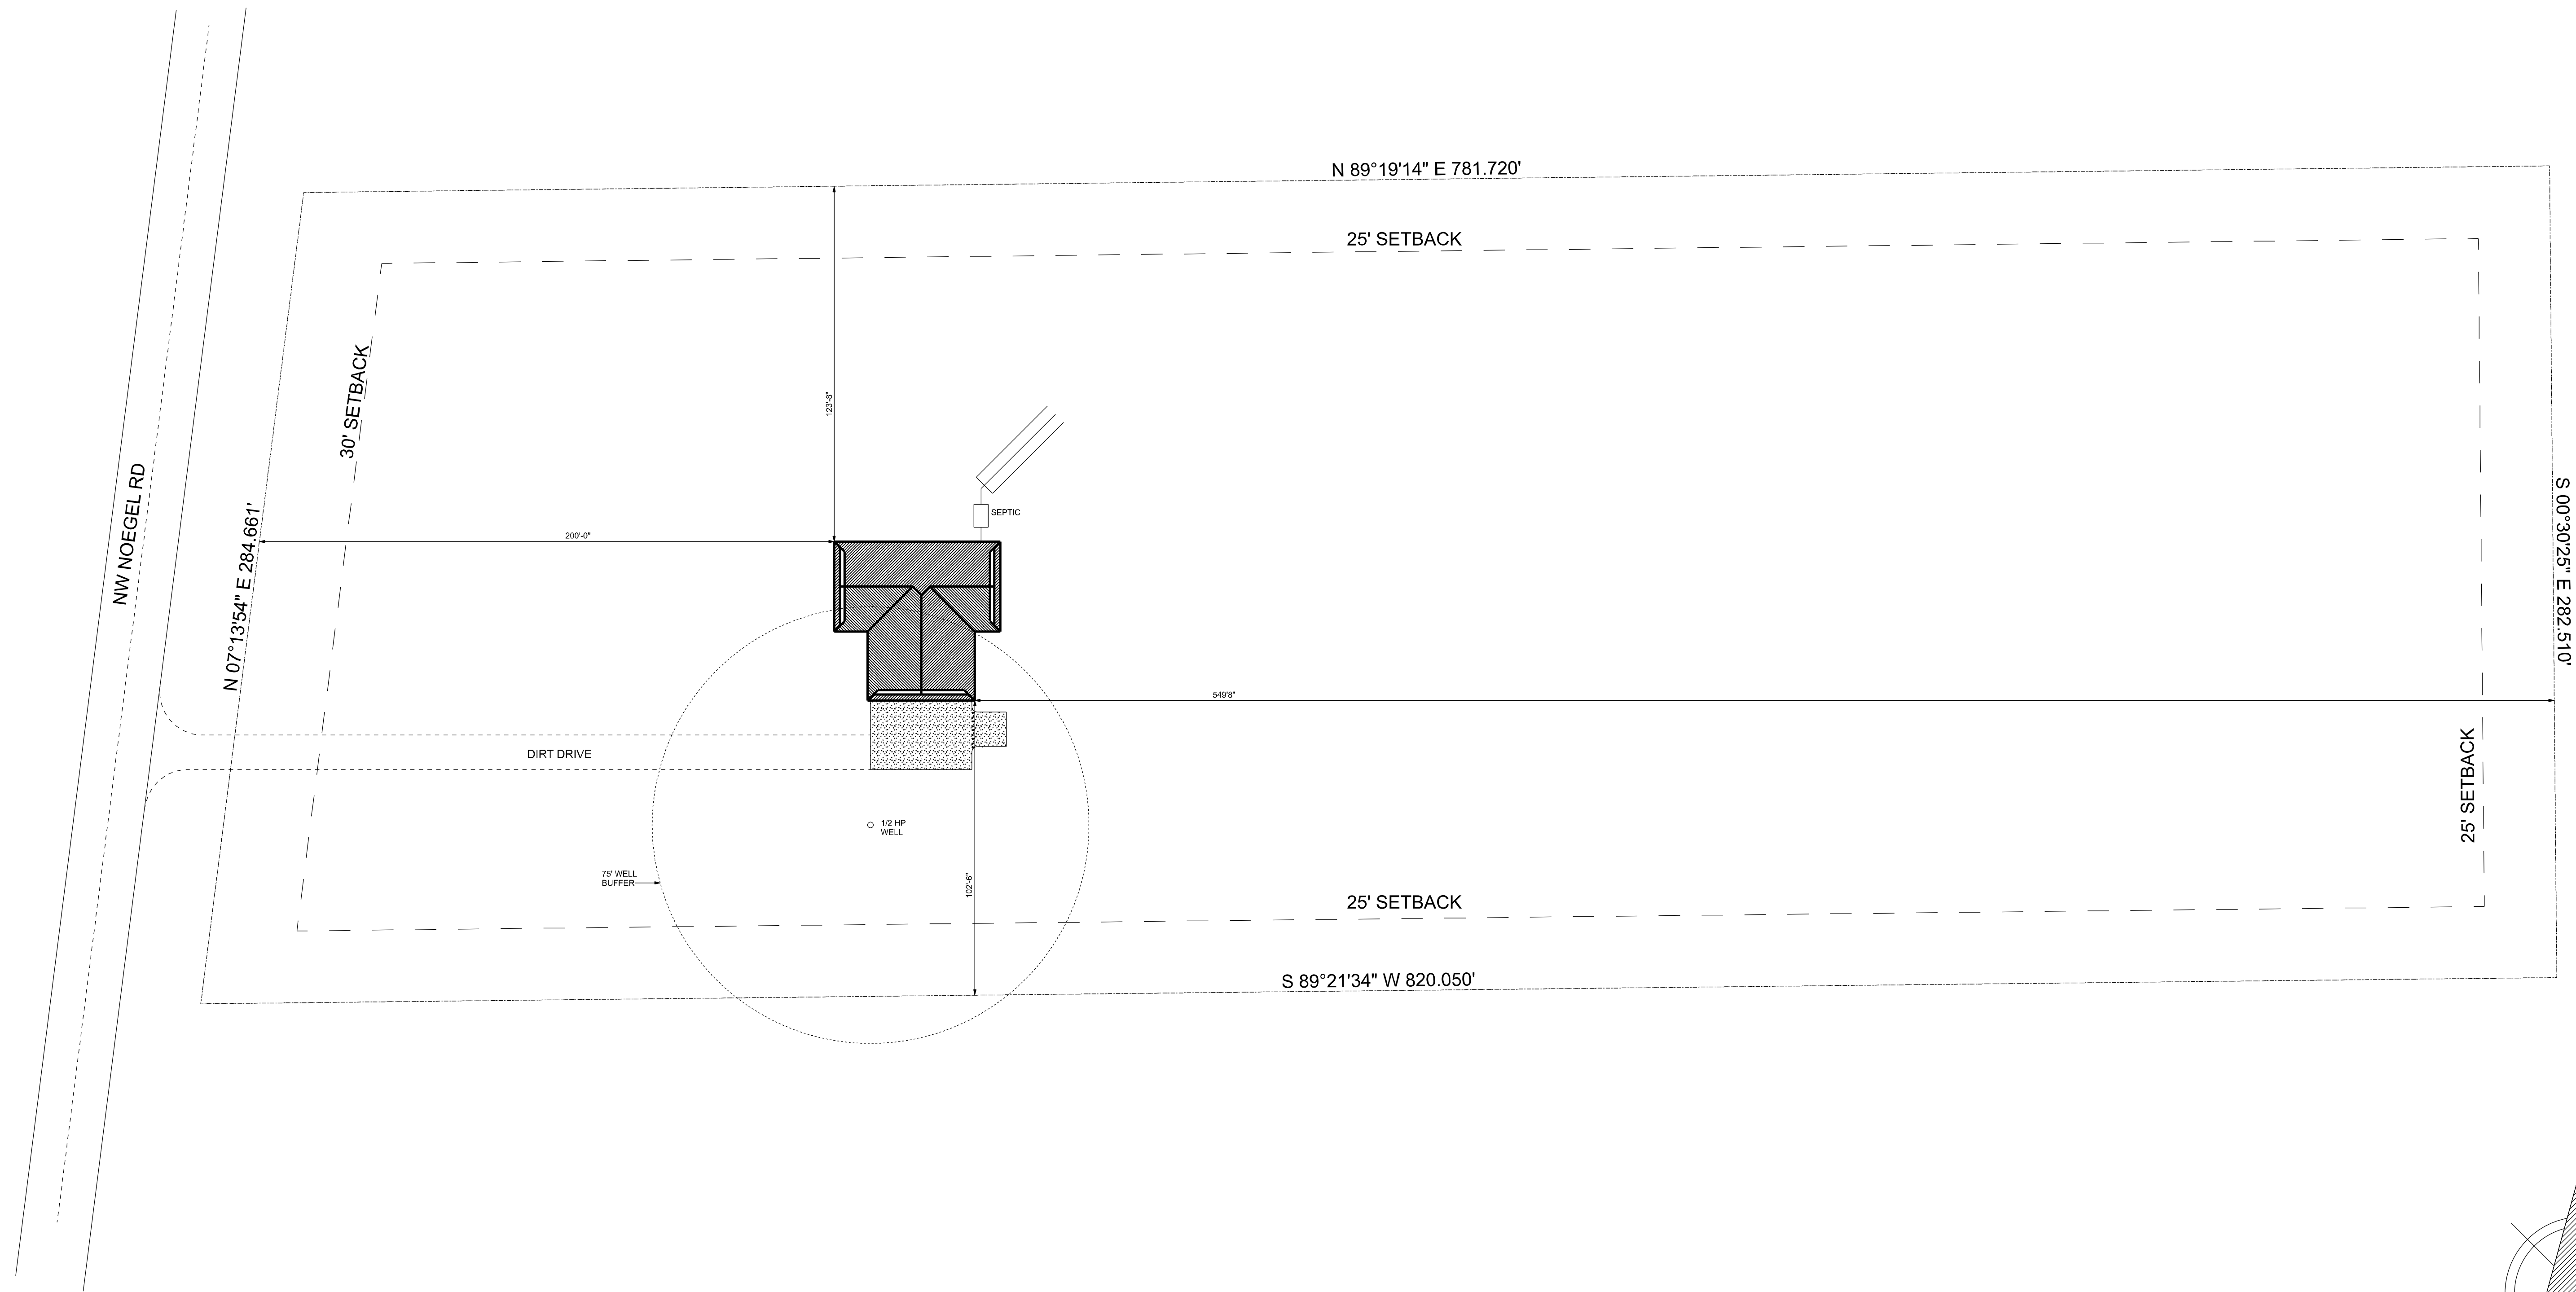

SCALE: 1" = 30'
COLUMBIA COUNTY PARCEL
30-3S-16-02398-309
5.09 ACRES

REVISIONS		
DATE	BY	DESCRIPTION

DESIGN BY:

TRADEMARK
Construction Group, Inc.

CERTIFIED GENERAL CONTRACTOR
CGC1514780

750 SW MAIN BLVD.
LAKE CITY, FL. 32025
(386)755-5254

CES

Crews Engineering Services, LLC

CERTIFICATE OF AUTHORIZATION
NO. 28022

P.O. BOX 970
LAKE CITY, FL 32056
PHONE: 386.754.4085

Brett A. Crews, P.E. 65592

DRAWN BY:

TM

APPROVED BY:

BC

LINDA RESIDENCE

SITE PLAN

PROJECT NO.:

R22.004

SHEET:

S-1