


Digitally signed by: paige poole
DN: CN = paige poole email =
paige_poole@yahoo.com C = US
Date: 2024.09.23 21:41:55 -05'00'

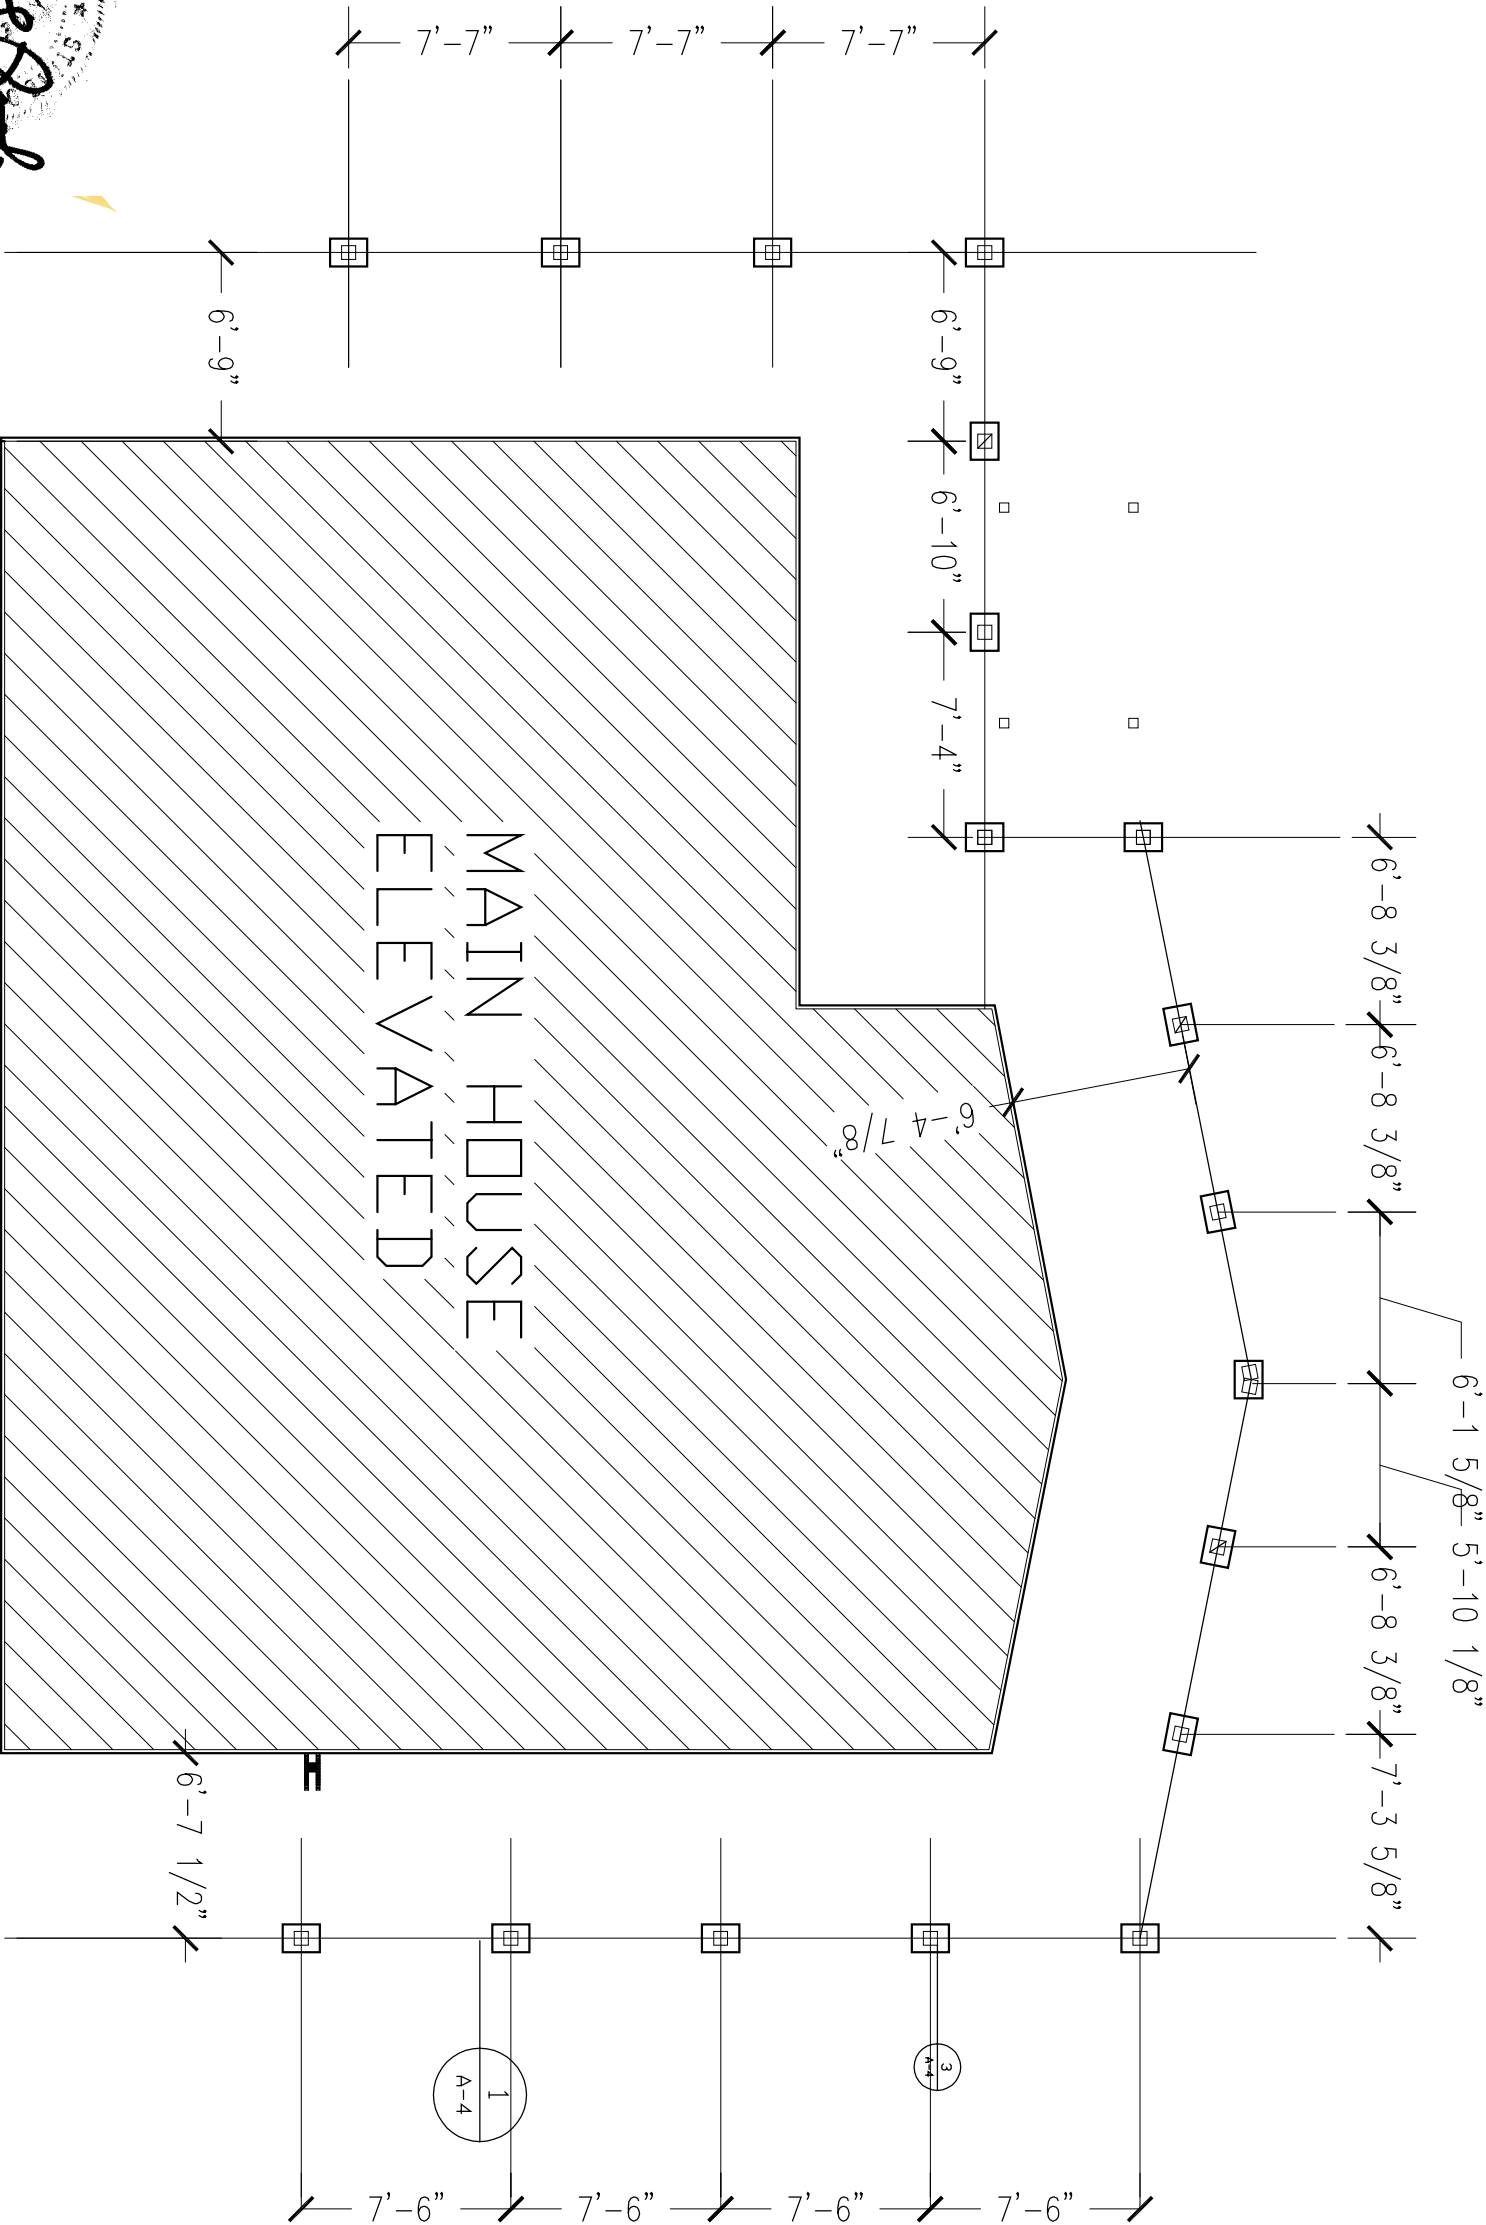

1 GROUND LEVEL PLAN
No Scale:

3RD FLOOR DECKING

PERMIT No.

SHEET TITLE		DECK REPAIRS FOR MATT POLLOCK		PAIGE L. POOLE ARCHITECT		REVISIONS		DATE
FLOOR PLAN /ELECTRIC PLAN		913 Sw SANTE FE DR FORT WHITE FL		8601 NW 4TH PLACE GAINESVILLE FL 32607-1414 (352) 332-7206 Ph/Fx E-MAIL PLPKLT@AOL.COM				27 JULY 2024
DRAWN P.L.P.		CHECKED P.L.P.						FILE NUMBER
SHEET NO.								
A-1								
DF								

REUSE EXISTING STAIRS, CUT OFF ANY
DAMAGED WOOD AND REPLACE WITH SIM
WOOD PROVIDE HAND RAIL AND GUARDS
SIMILIAR TO NEW DECK RAILS

4
A-4

CONTINUOUS RIM BOARD

3
A-4

REPLACE ALL DAMAGED OR
MISSING DECK FRAMING
MEMBERS ALL MEMBERS
SHALL BE FREE OF ROT,
CRACK OR SAGGING

CONTINUOUS WALL LEDGER
APPEARS IN GOOD CONDITION
AND IS SECURELY ATTACHED
AT ALL LOCATIONS

MAIN HOUSE
ELEVATED

ENCLOSED
PORCH NO
NO WORK

DENOTES RAIL
POST FOR CABLE
SYSTEM

1 FRAMING PLAN
No Scale:

PERMIT No.

A-2

DF

DATE
27 JULY 2024
FILE NUMBER

REVISIONS


PAIGE L. POOLE ARCHITECT
8601 NW 4TH PLACE GAINESVILLE FL 32607-1414
(352) 332-7206 Ph/Fx E-MAIL PLPKLT@AOL.COM

DECK REPAIRS
FOR MATT POLLOCK
913 Sw SANTE FE DR FORT WHITE FL



SHEET TITLE
FLOOR PLAN /FRAMING PLAN


DRAWN P.L.P.
CHECKED P.L.P.

SHEET NO.

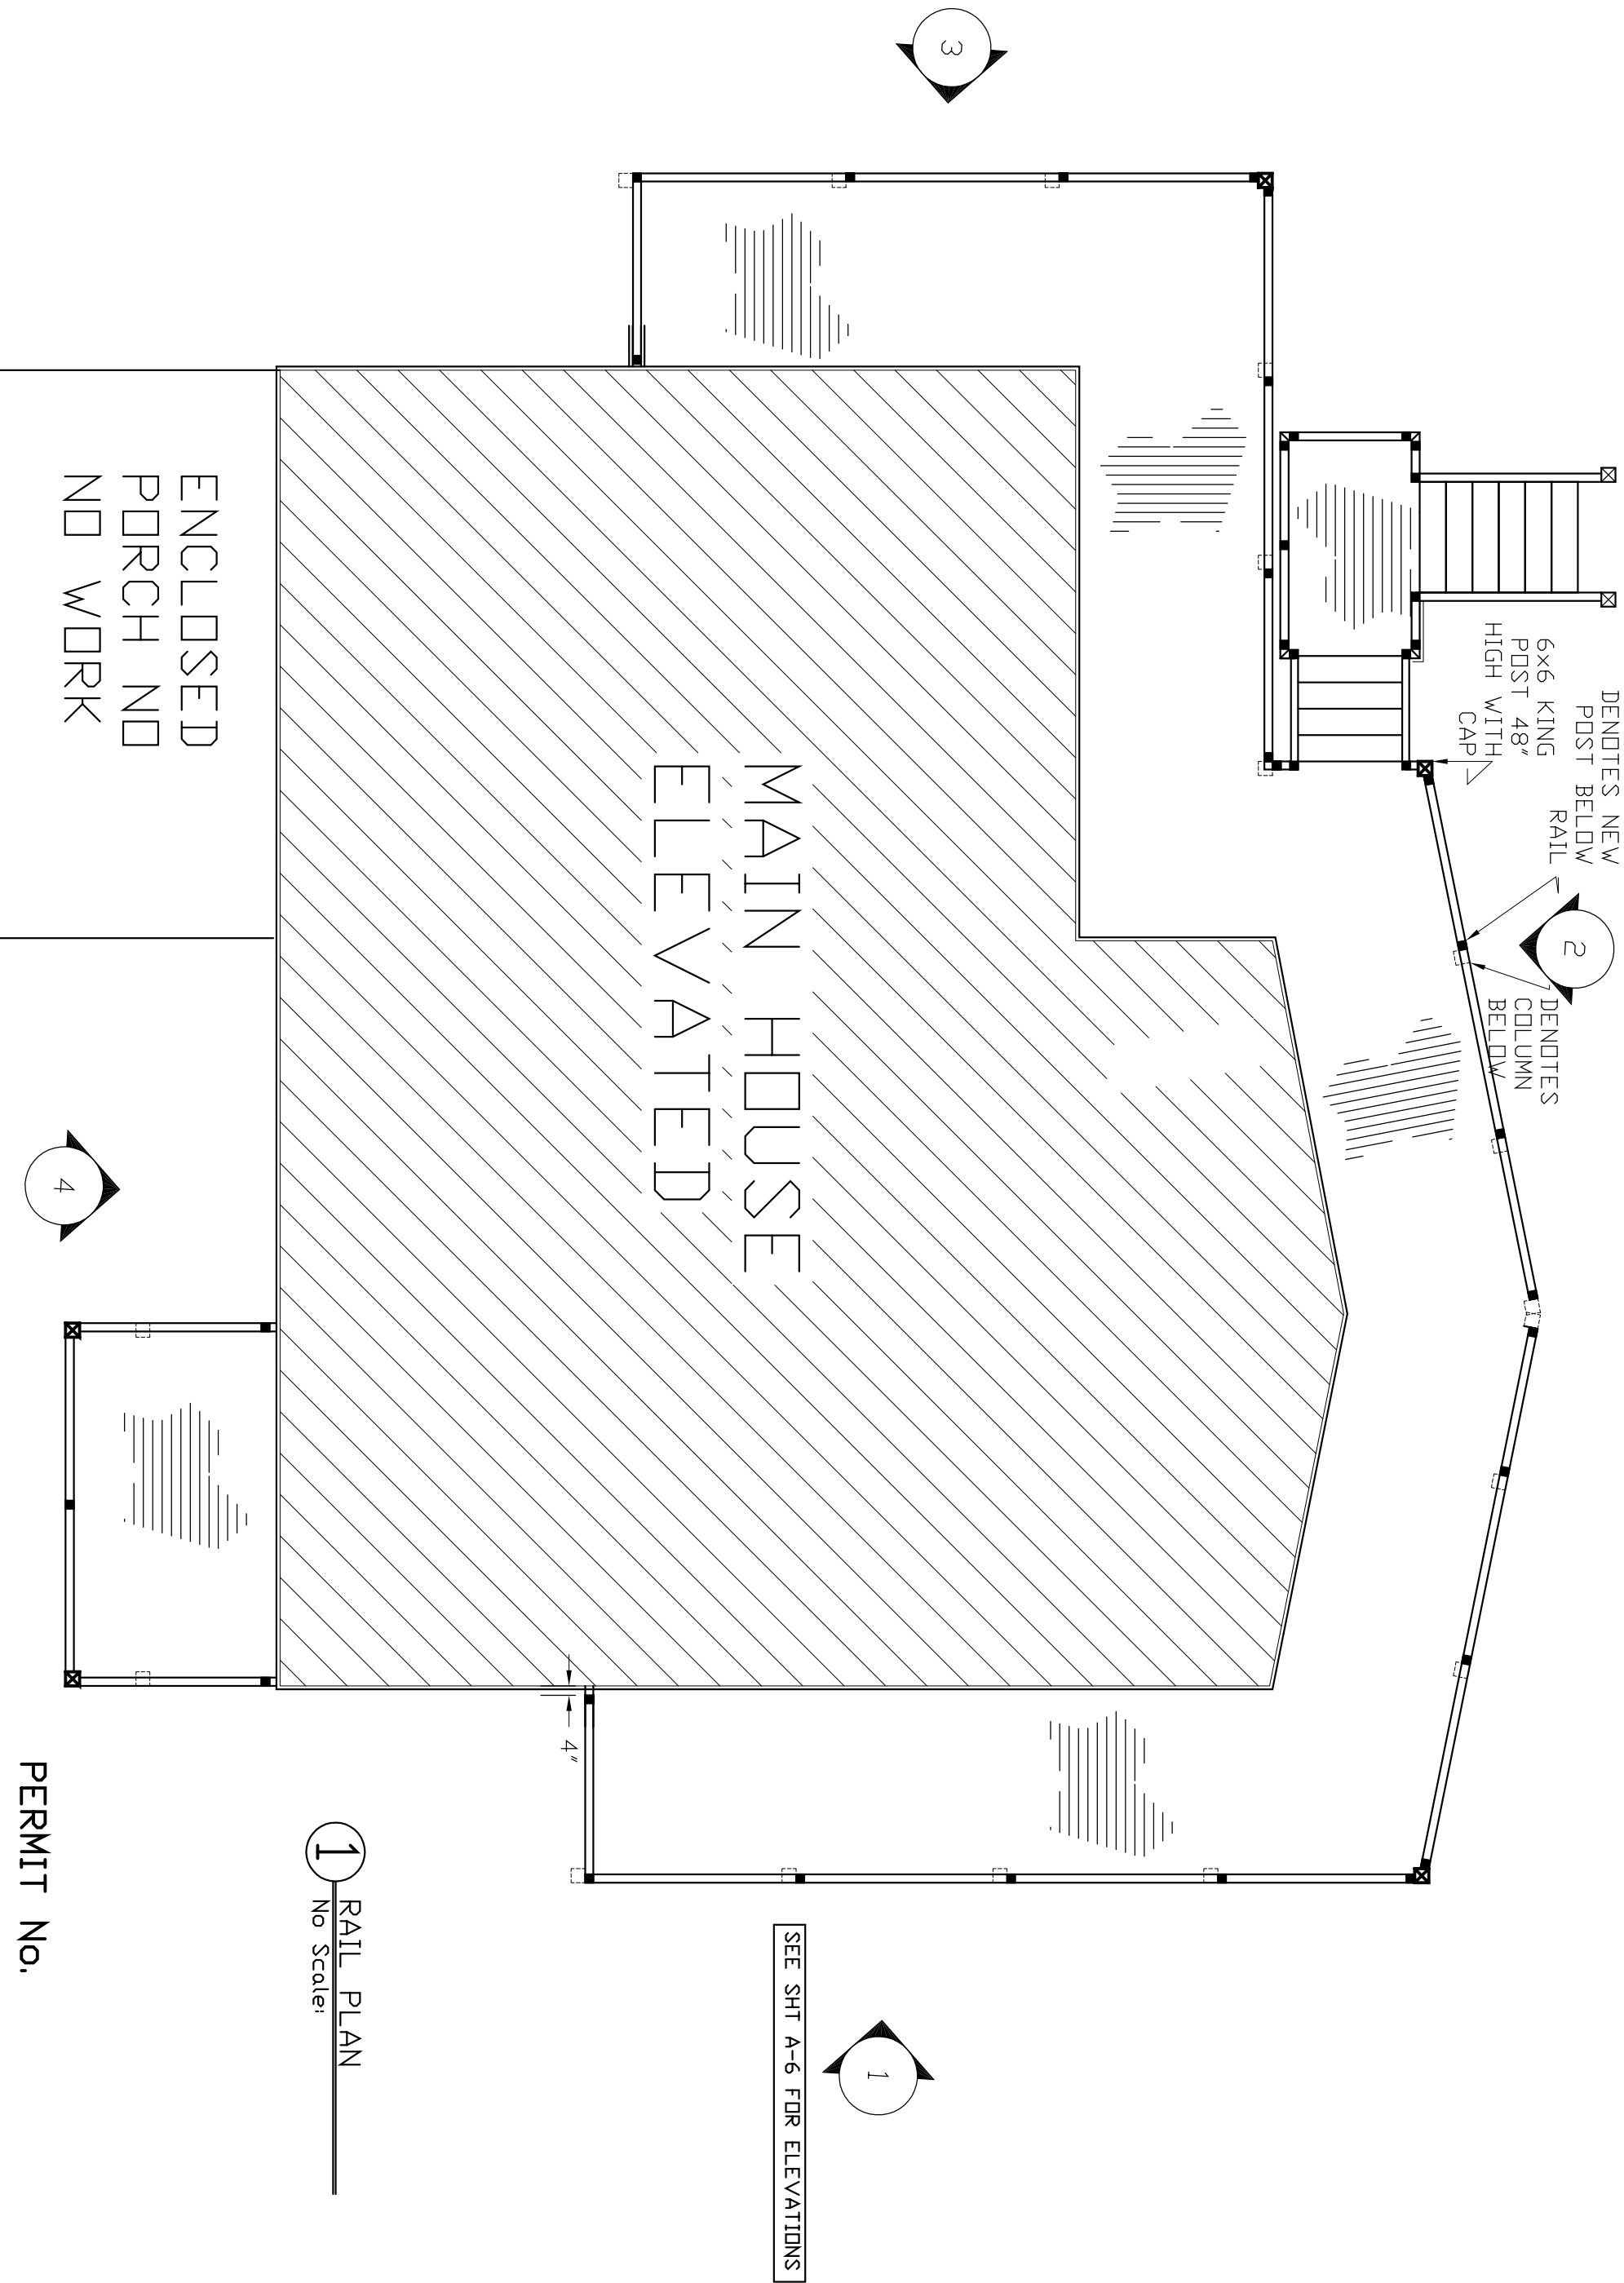


OF A-3	SHEET NO.	DRAWN P.L.P.	SHEET TITLE	RAIL PLAN	DECK REPAIRS FOR MATT POLLOCK 913 SW SANTE FE DR FORT WHITE FL	PAIGE L. POOLE ARCHITECT 8601 NW 4TH PLACE GAINESVILLE FL 32607-1414 (352) 332-7206 Ph/Fx E-MAIL PLPKLT@AOL.COM	REVISIONS		27 JULY, 2024 FILE NUMBER
	CHECKED P.L.P.								

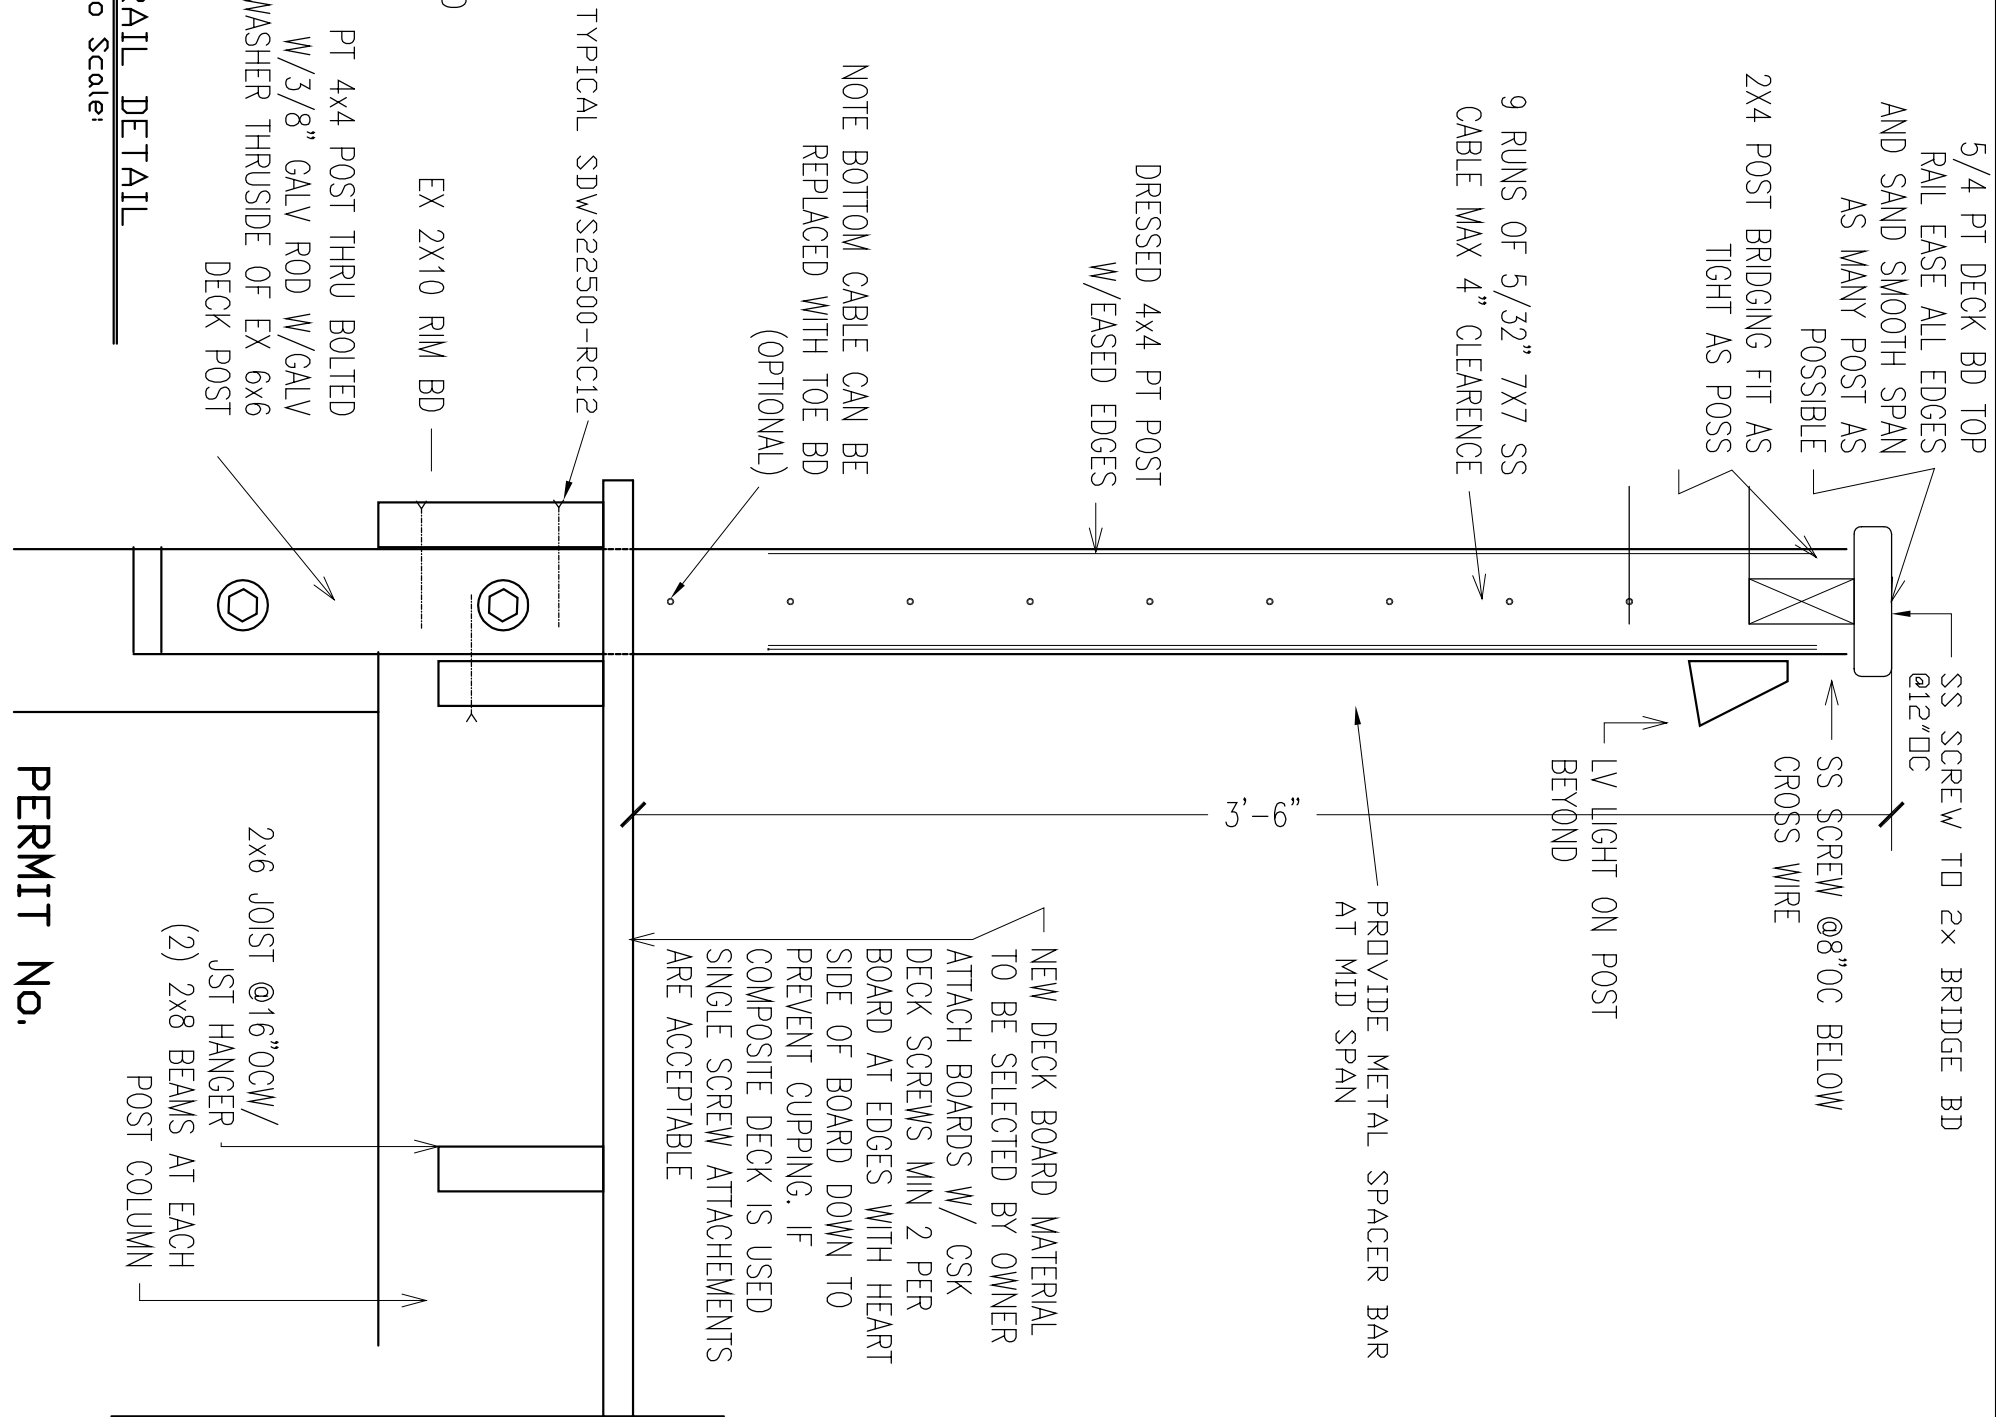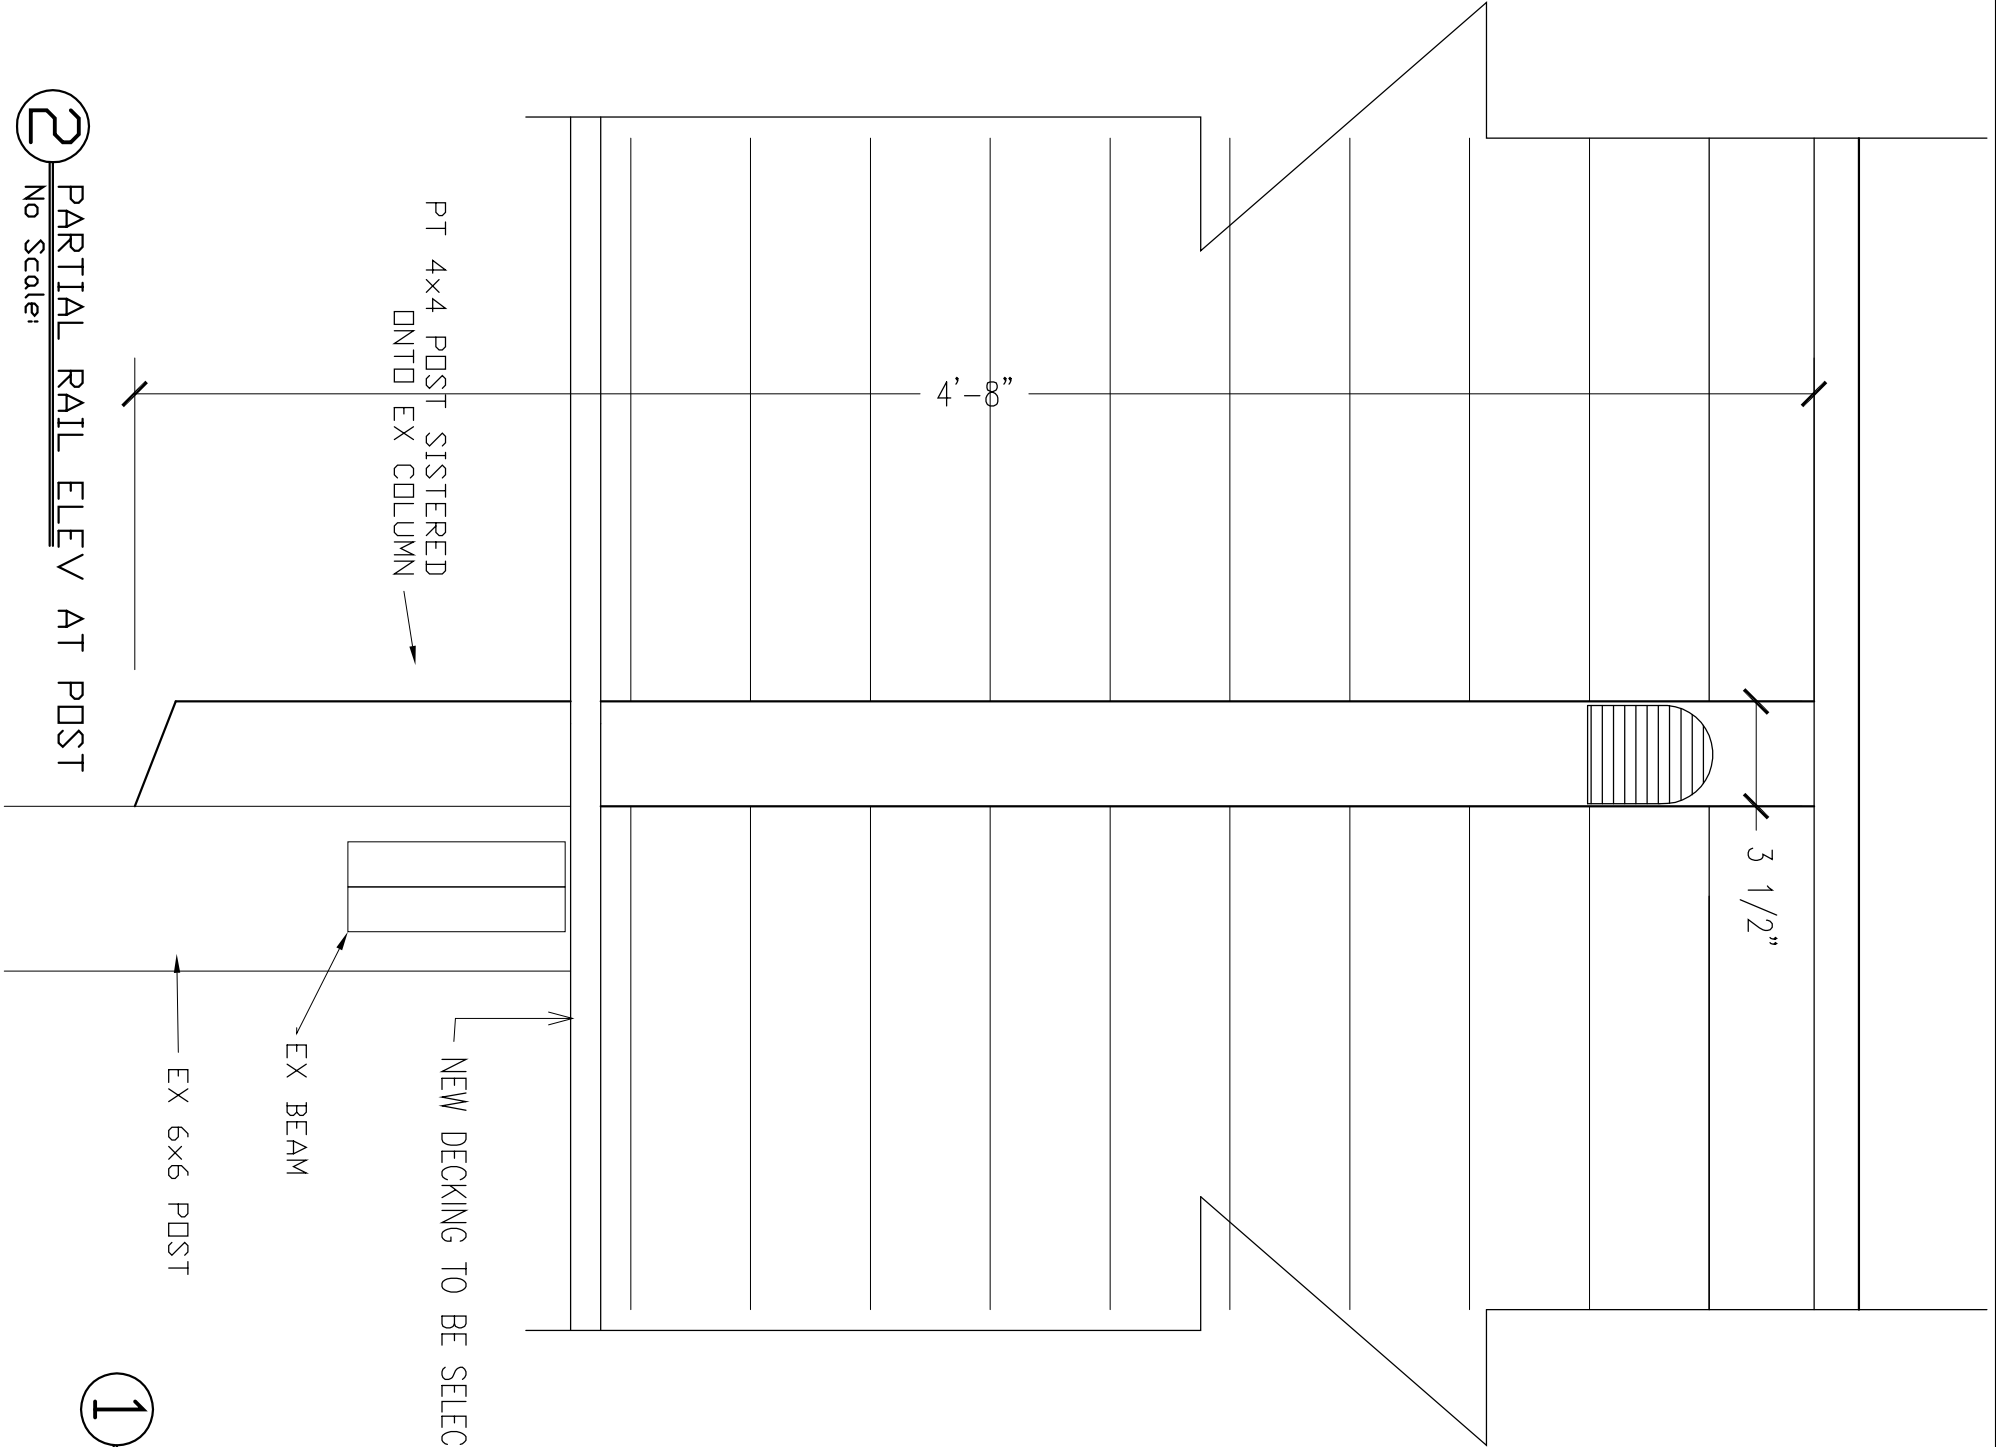


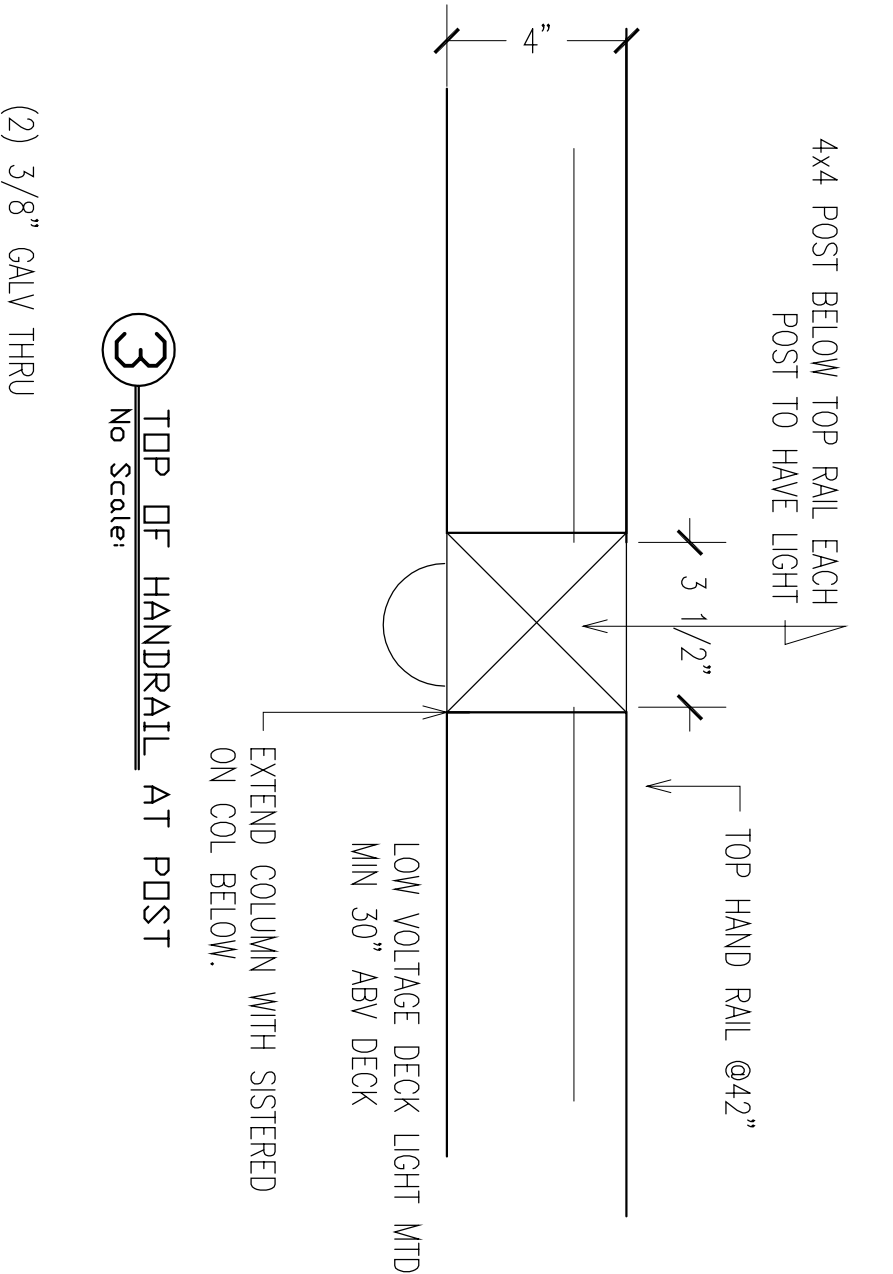


3 TOP OF HANDRAIL AT POST
No Scale:

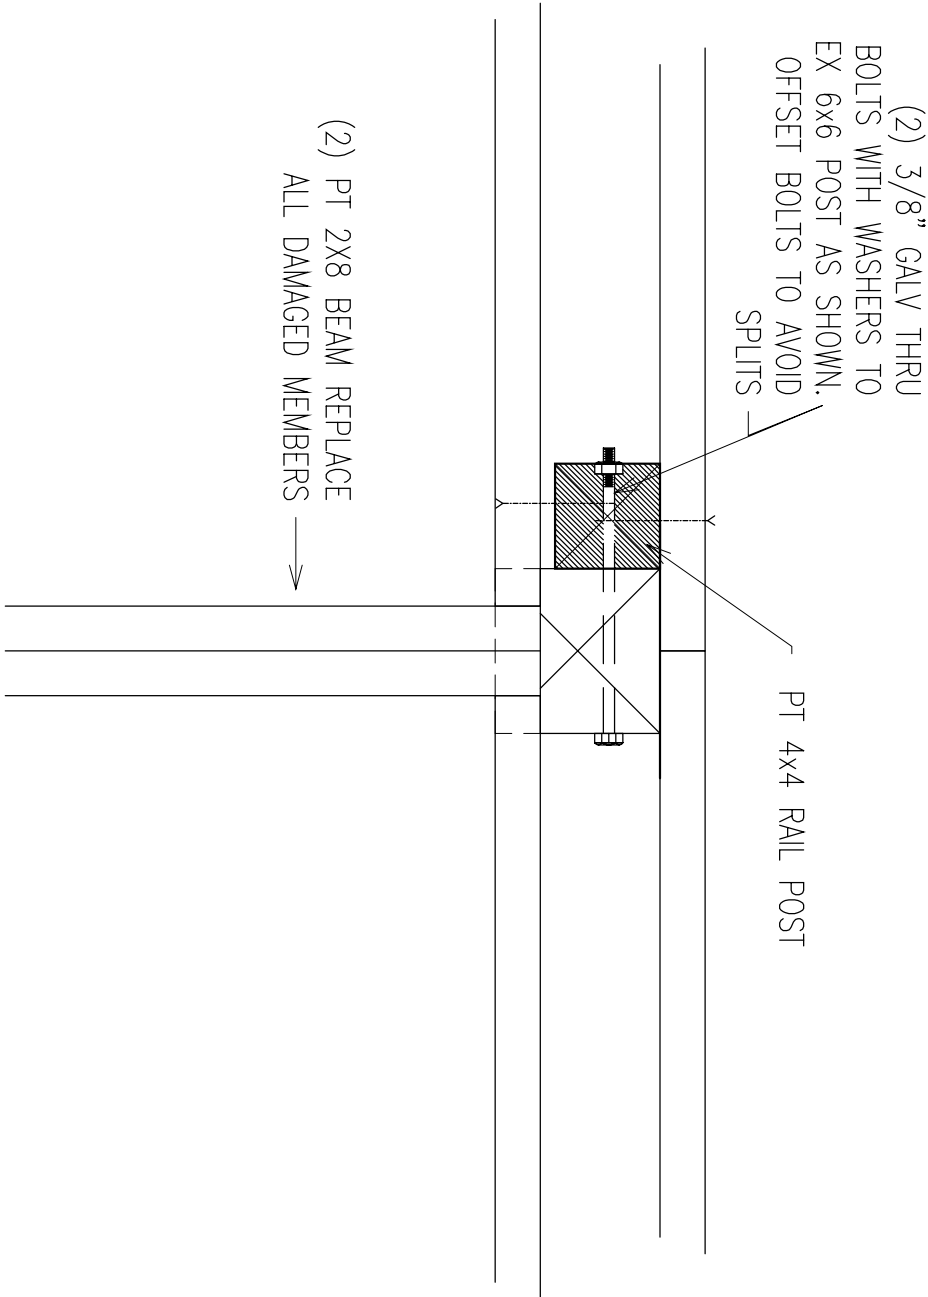


2 HANDRAIL POST EXTENSION
No Scale:

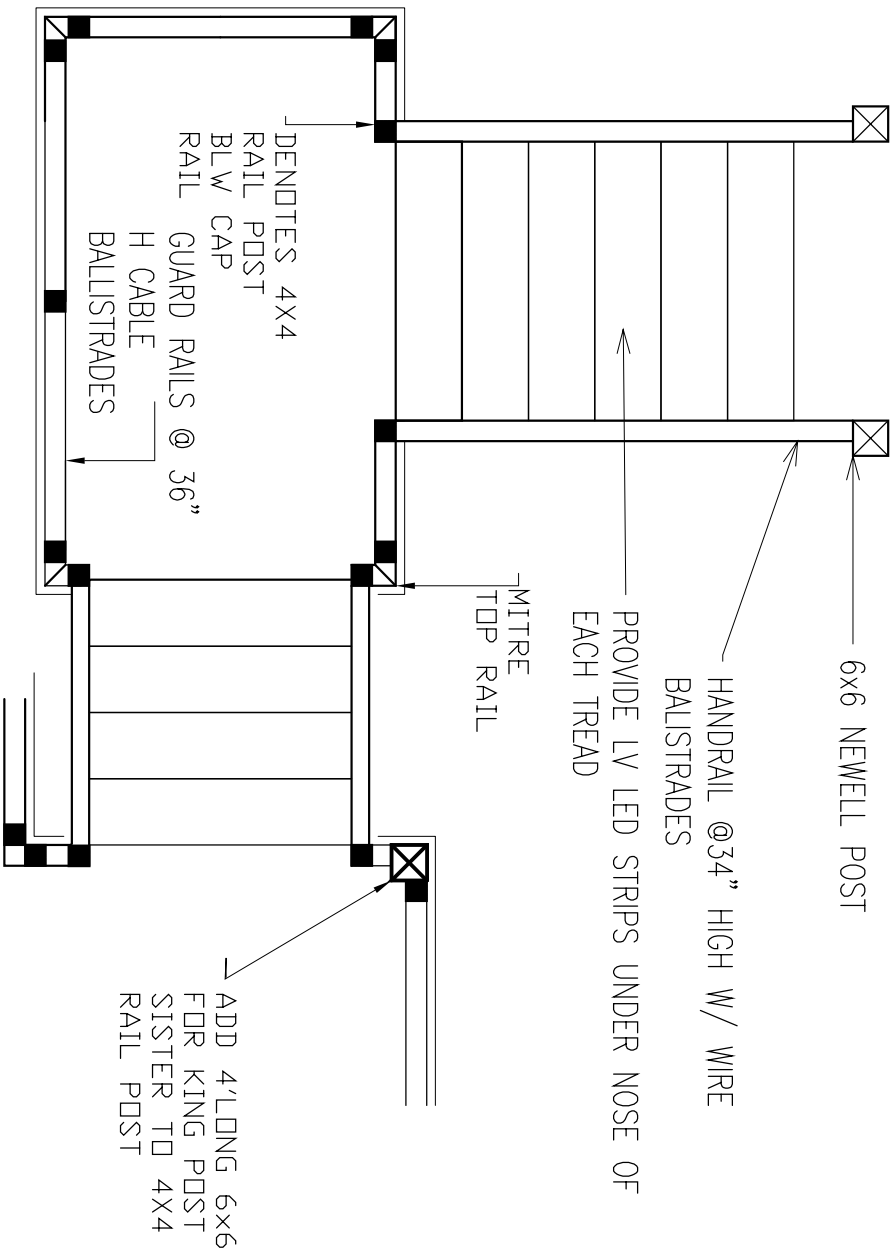

4 STAIR LANDING AND RAIL PLAN
No Scale:

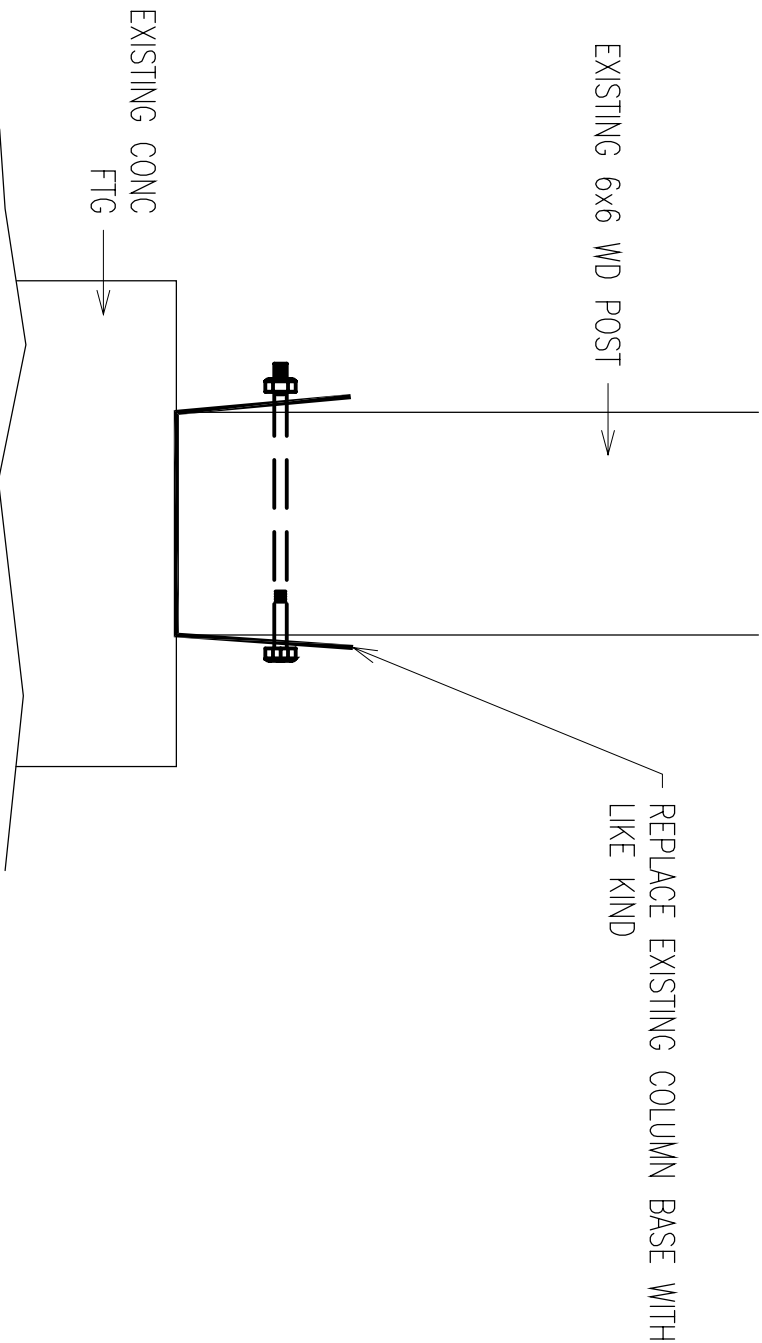


1 COLUMN BASE DETAIL
No Scale:

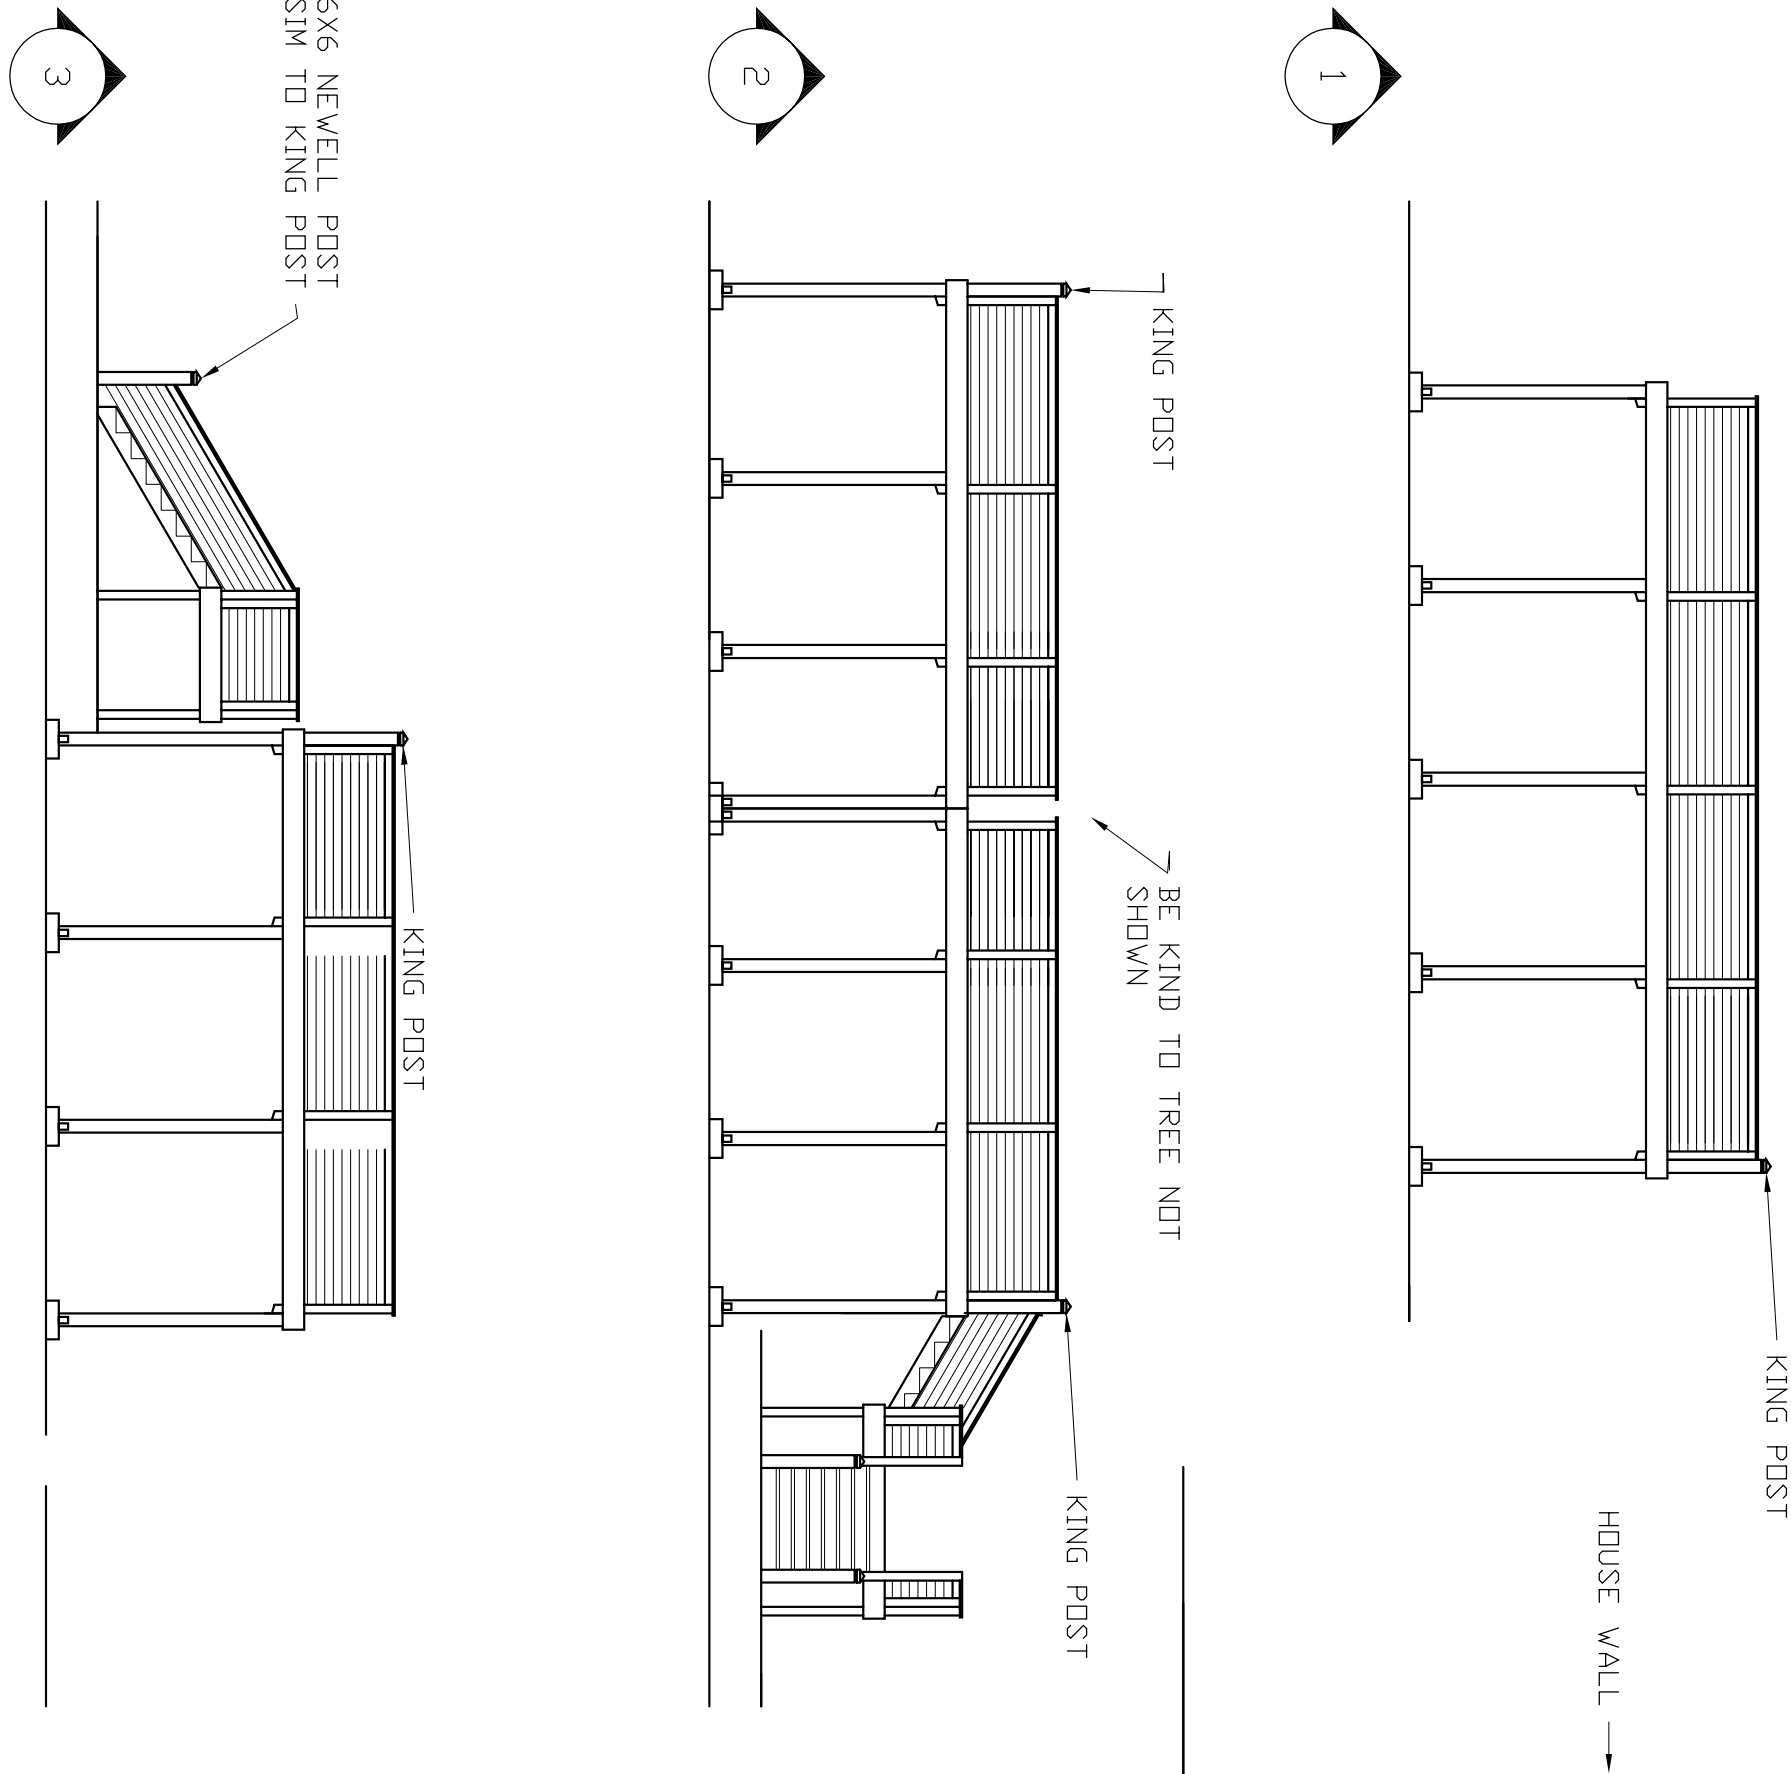


1 ELEVATIONS OF RAIL ASSEMBLIES
No Scale:

PERMIT No.


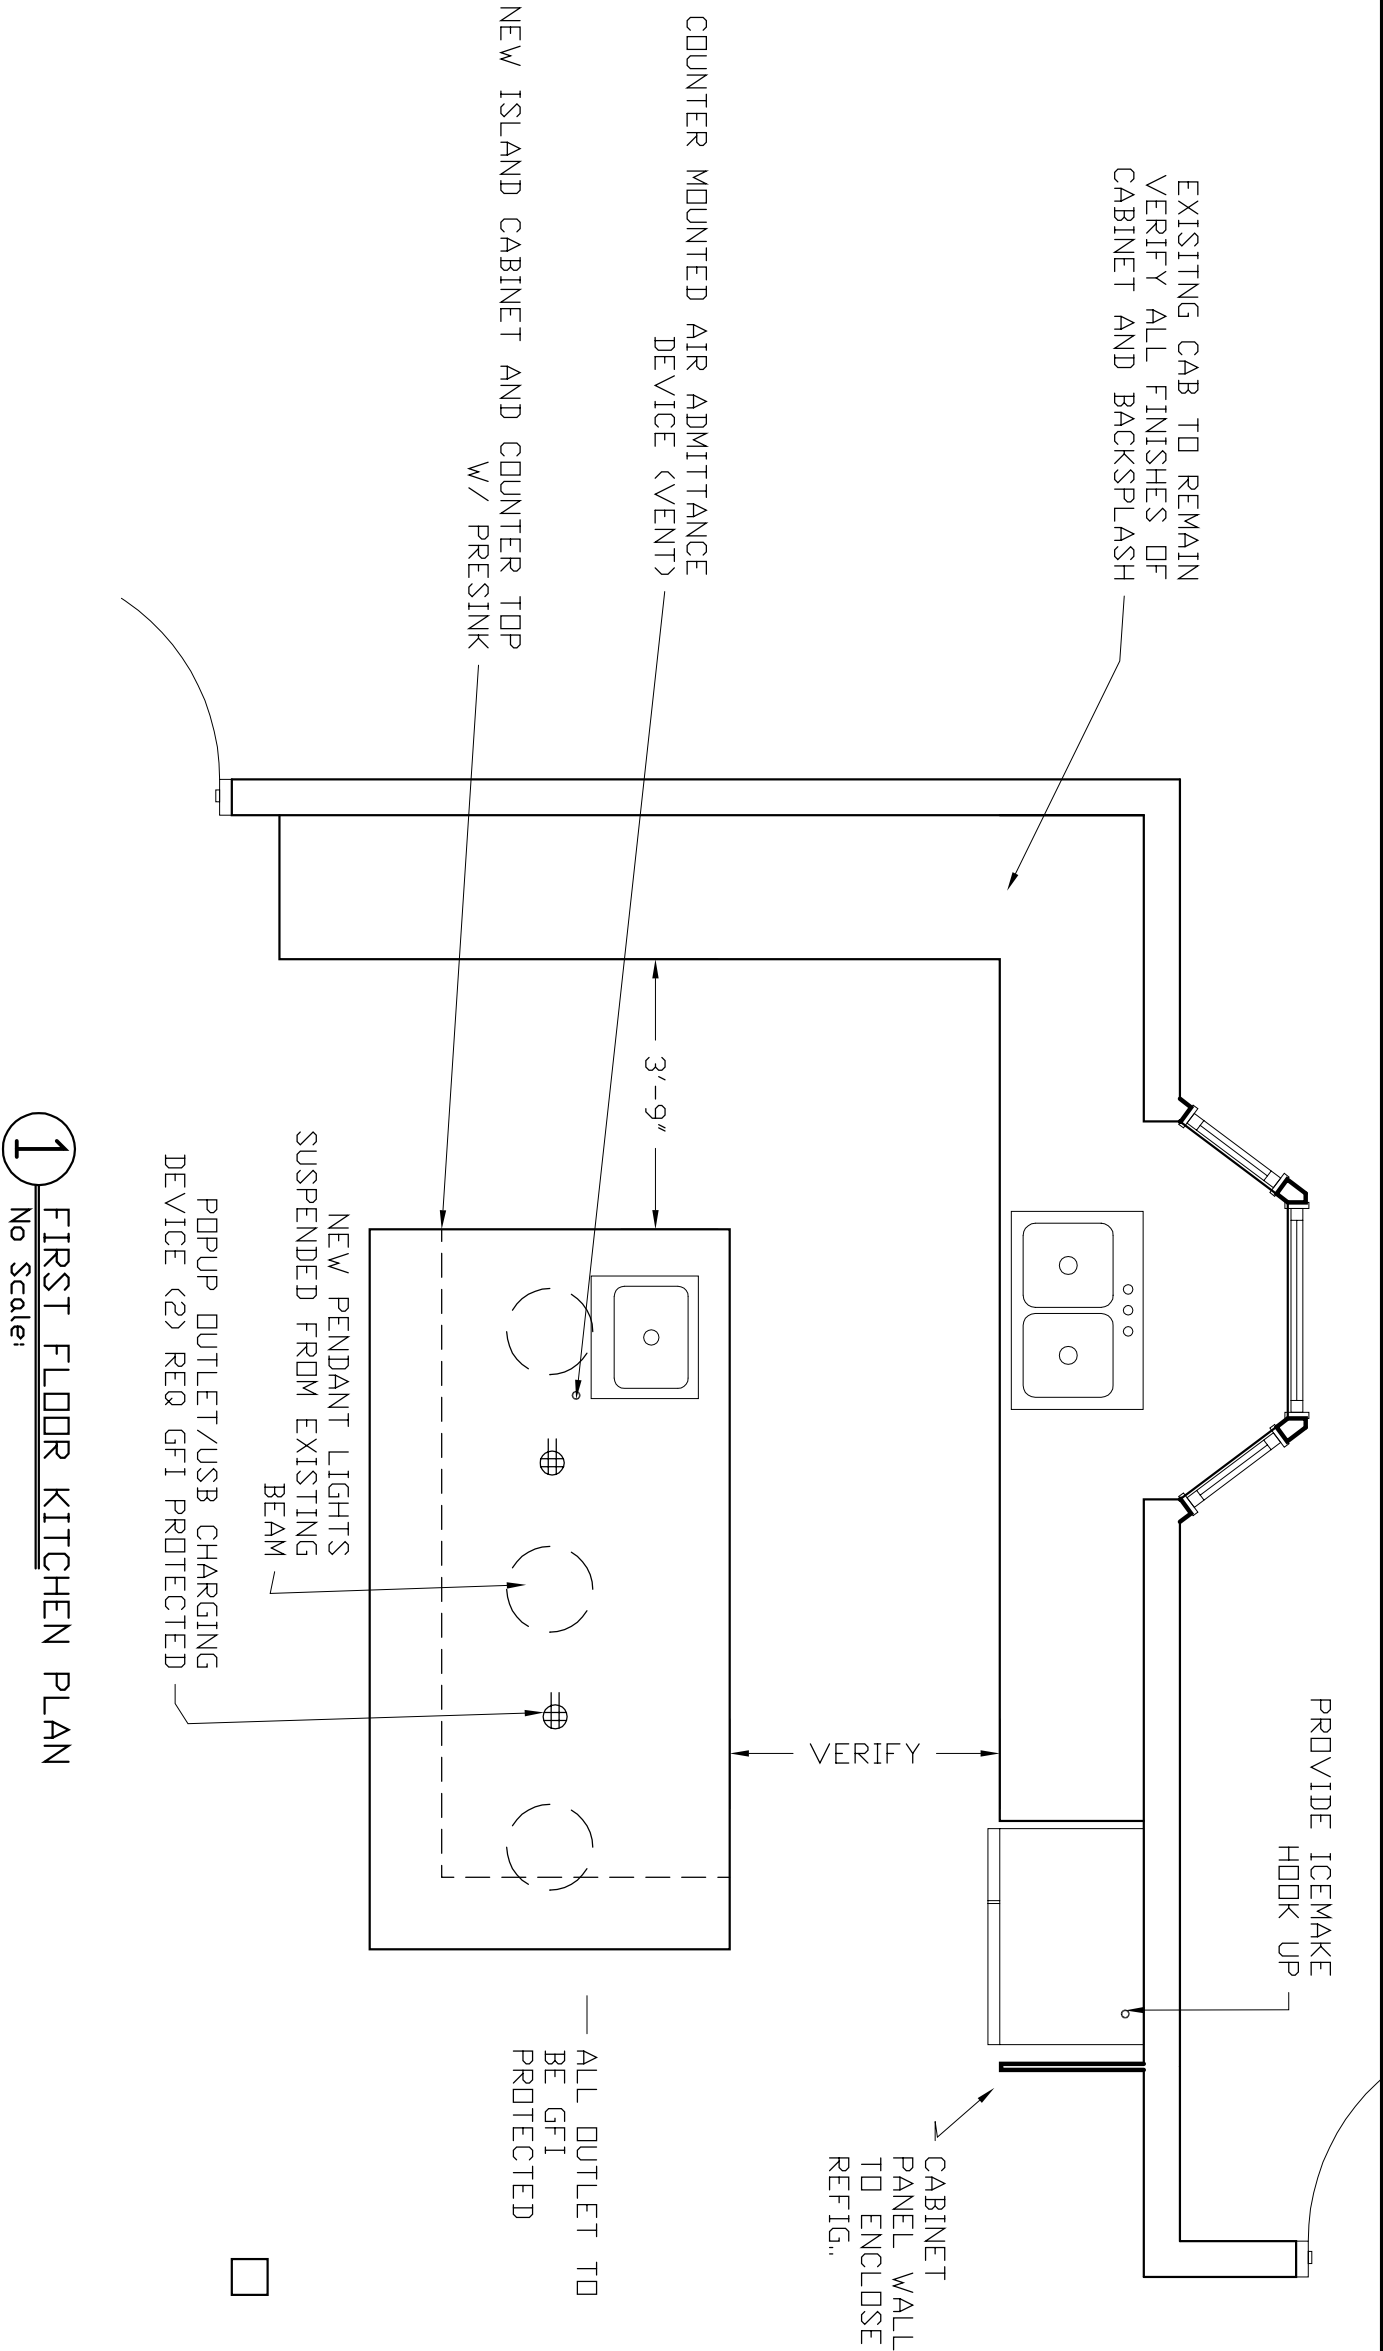


Note:
ALL DESIGN WITH AESTIC
FINISHES AND MATERIAL TO BE
DETERMINED BY INTERIOR
DESIGN BY ALMARA DESIGN
DRAWINGS.

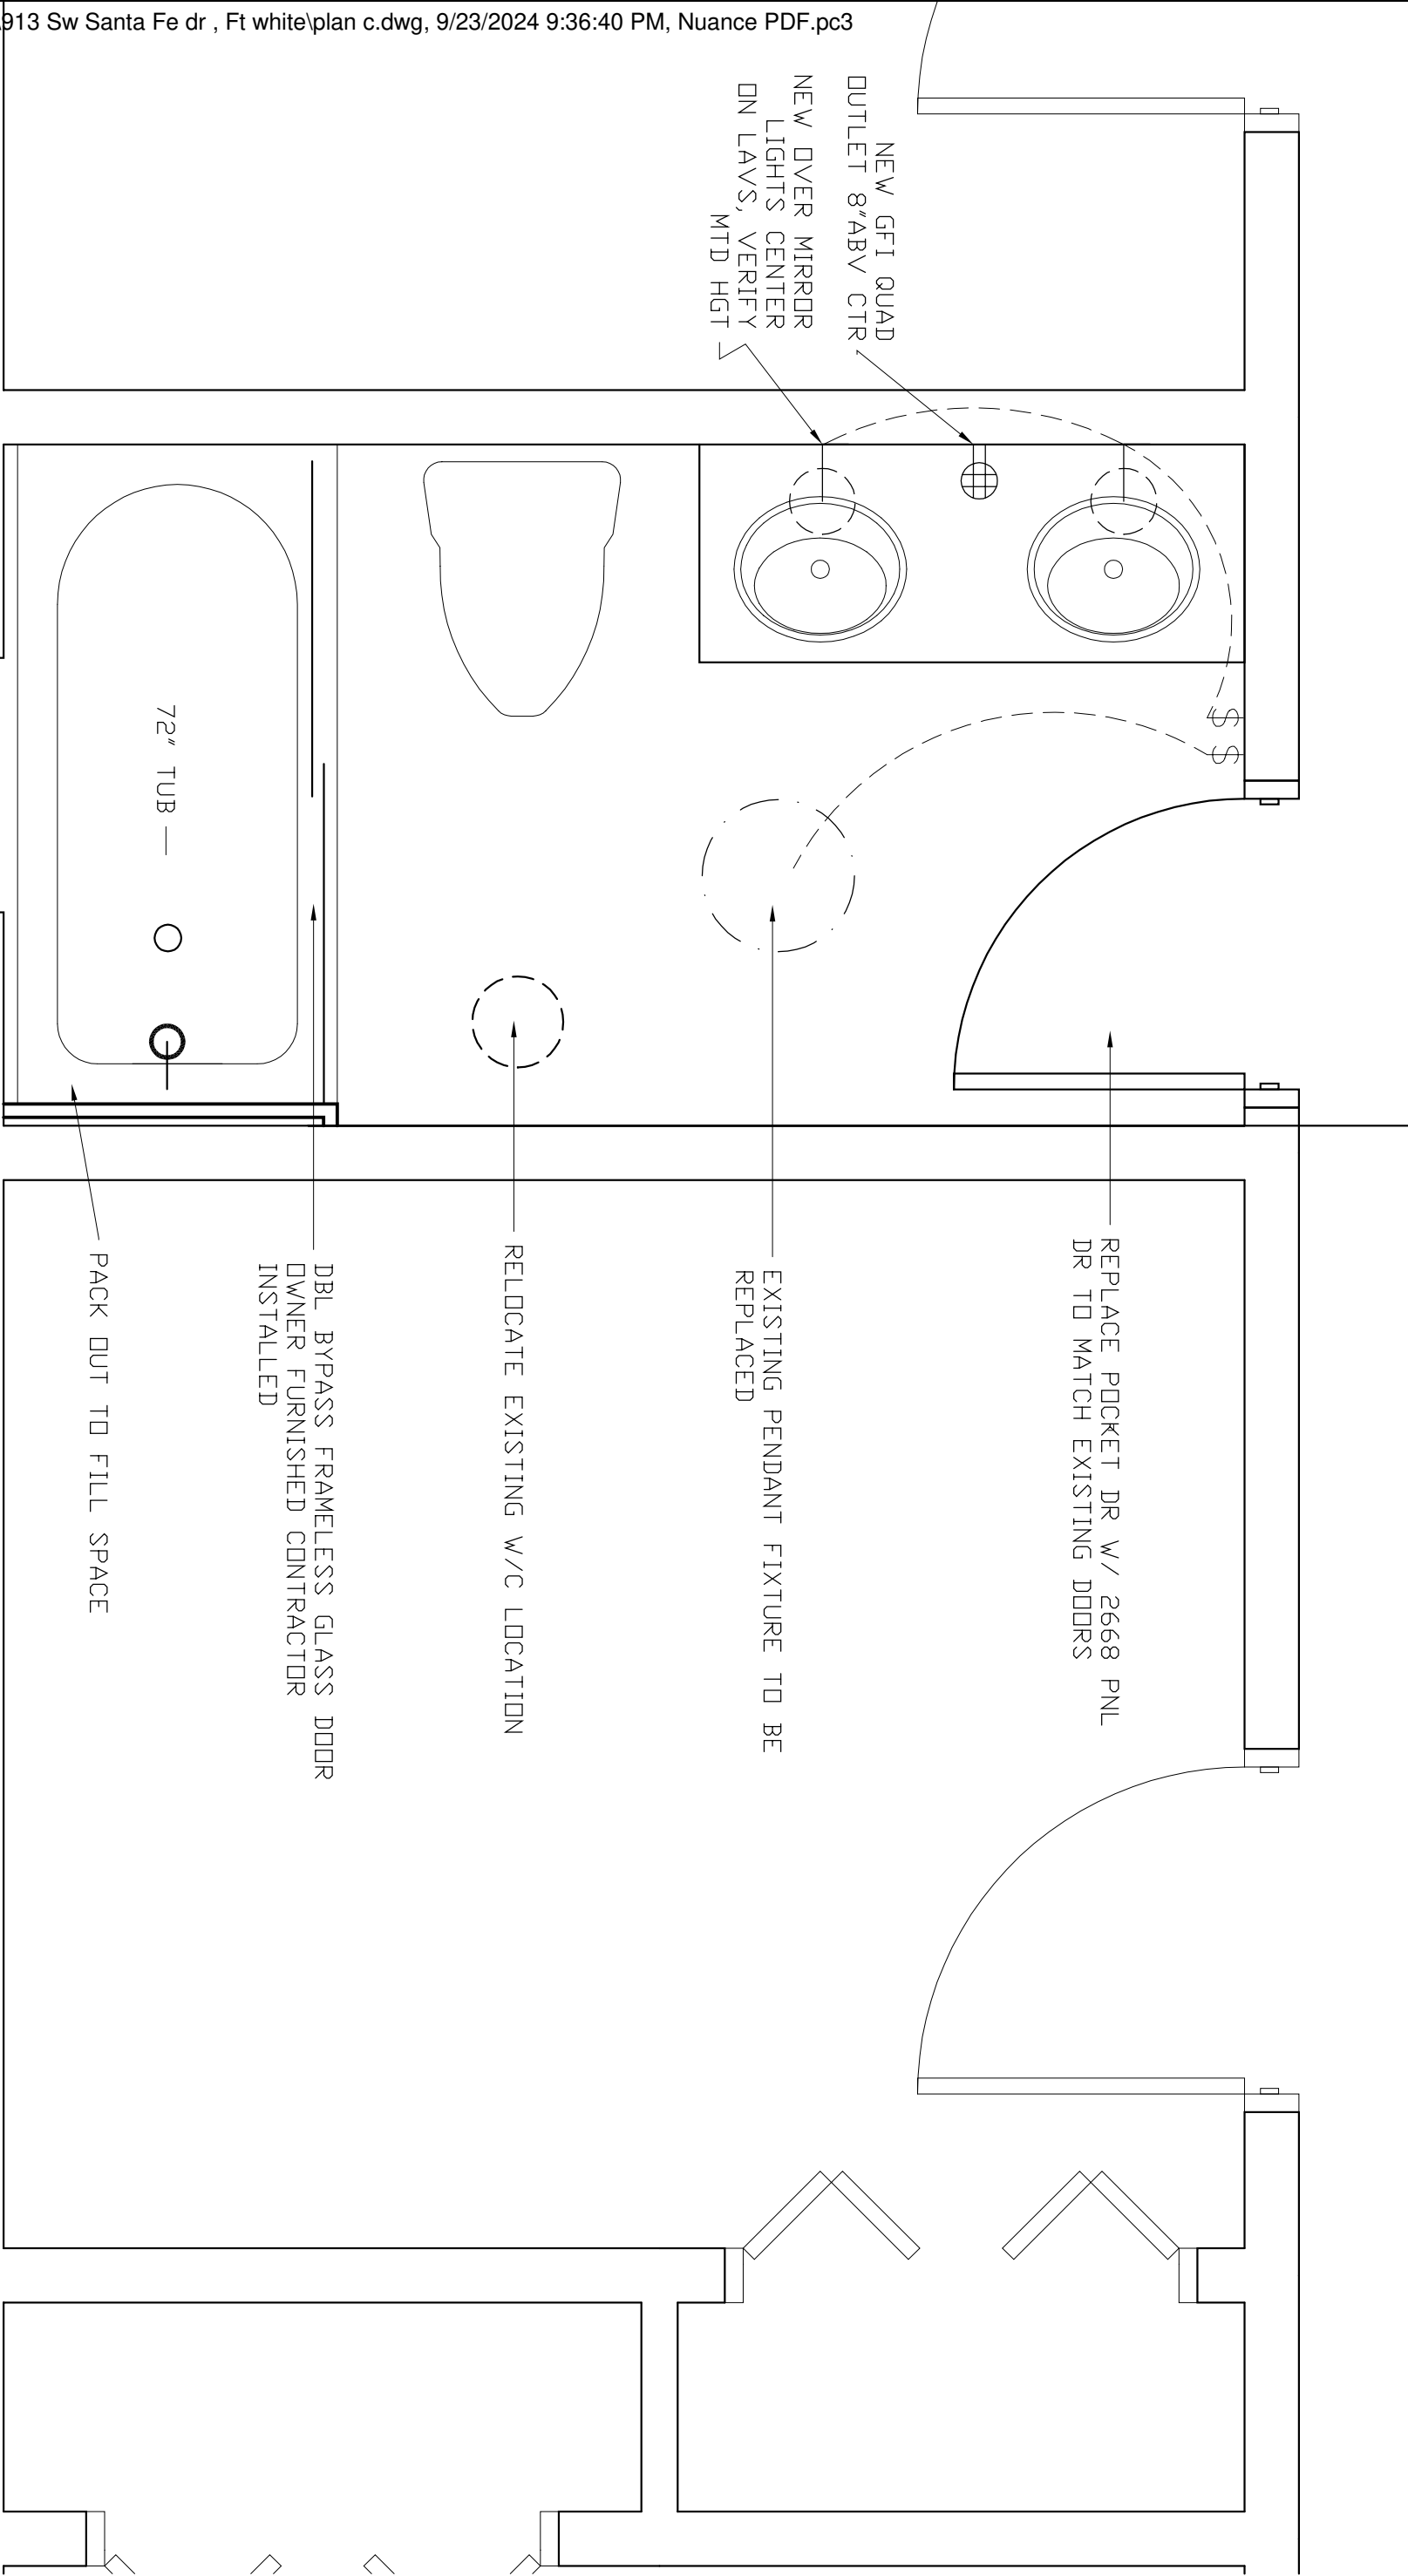

1 GUEST BATH PLAN
No Scale:

PERMIT No.

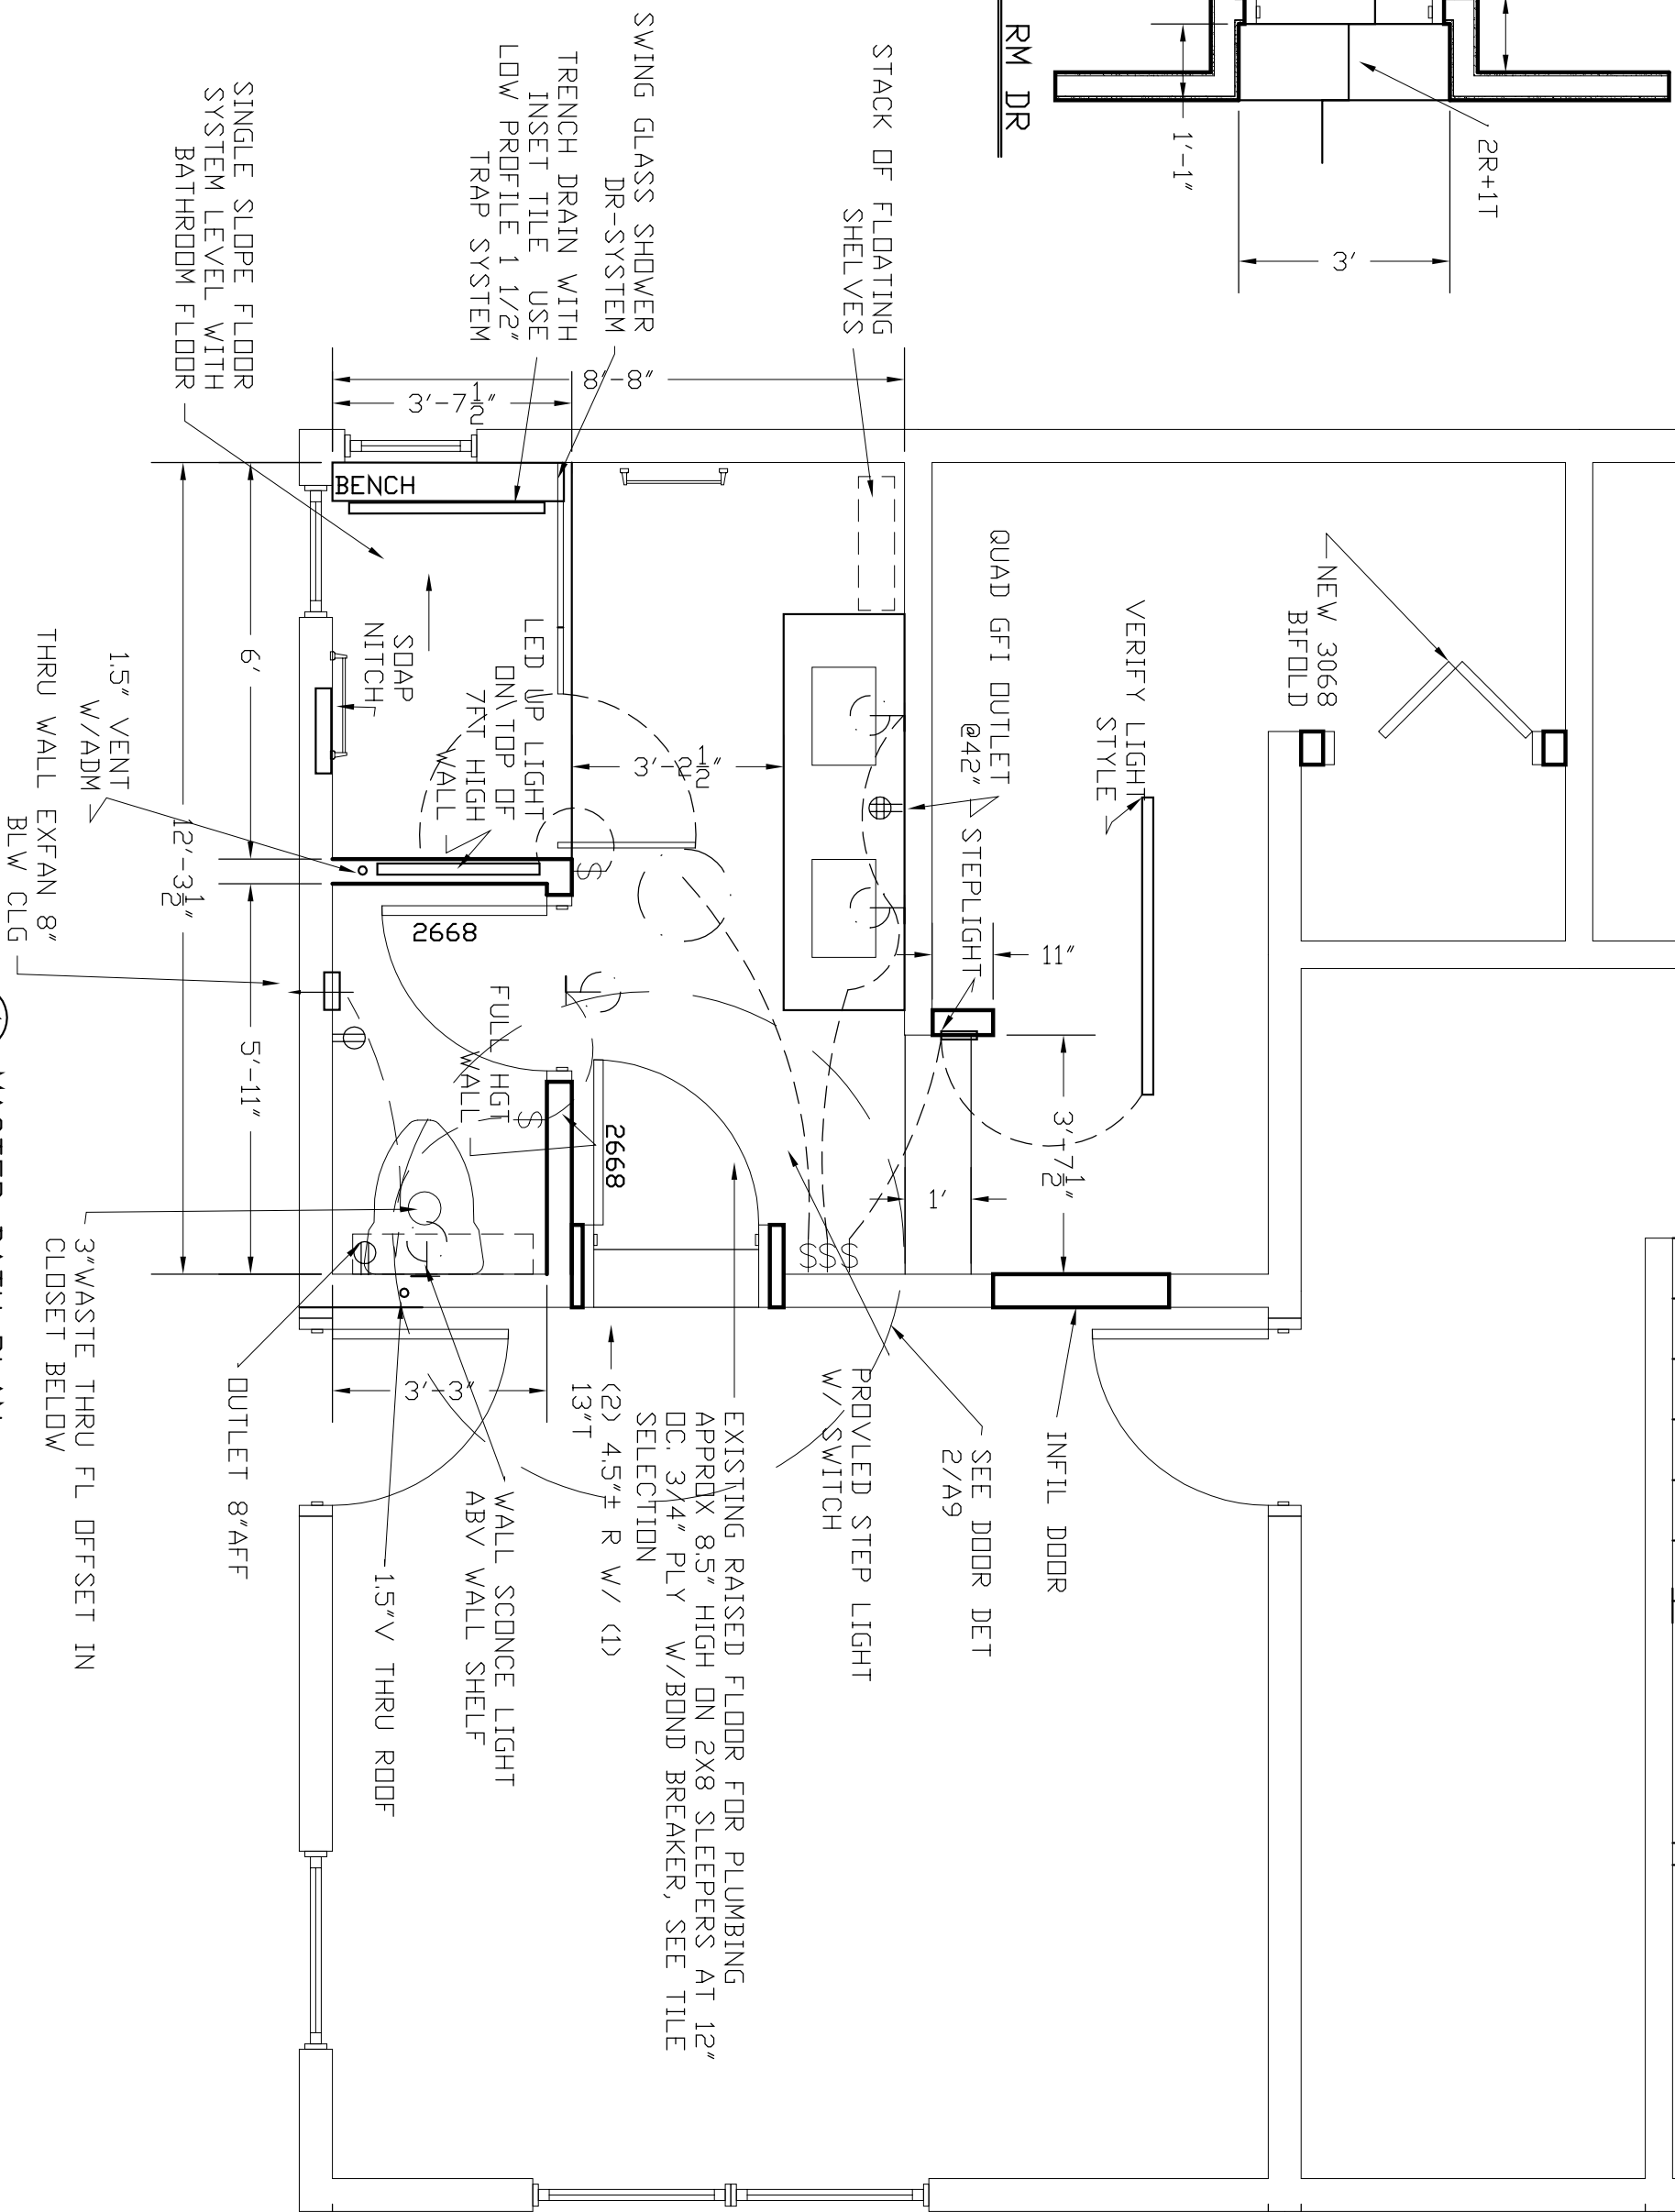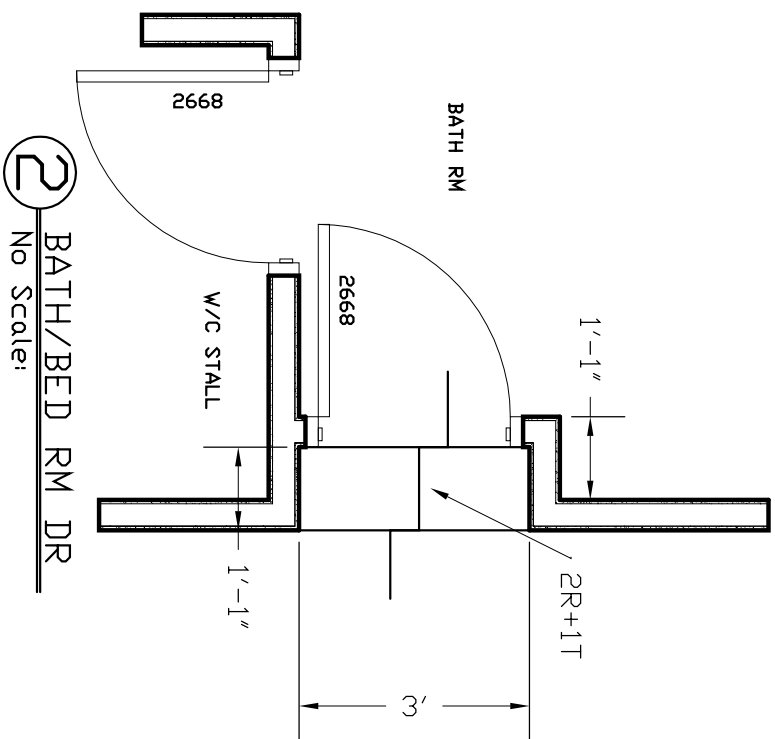

① MASTER BATH PLAN
No Scale!

PERMIT No.

A-9 OF	DRAWN P.L.P.	SHEET TITLE MASTER BATH PLAN	DECK REPAIRS FOR MATT POLLOCK 913 Sw SANTE FE DR FORT WHITE FL	PAIGE L. POOLE ARCHITECT 8601 NW 4TH PLACE GAINESVILLE FL 32607-1414 (352) 332-7206 Ph/Fx E-MAIL PLPKLT@AOL.COM	REVISIONS		DATE 27 JULY, 2024
	CHECKED P.L.P.						
						FILE NUMBER	