




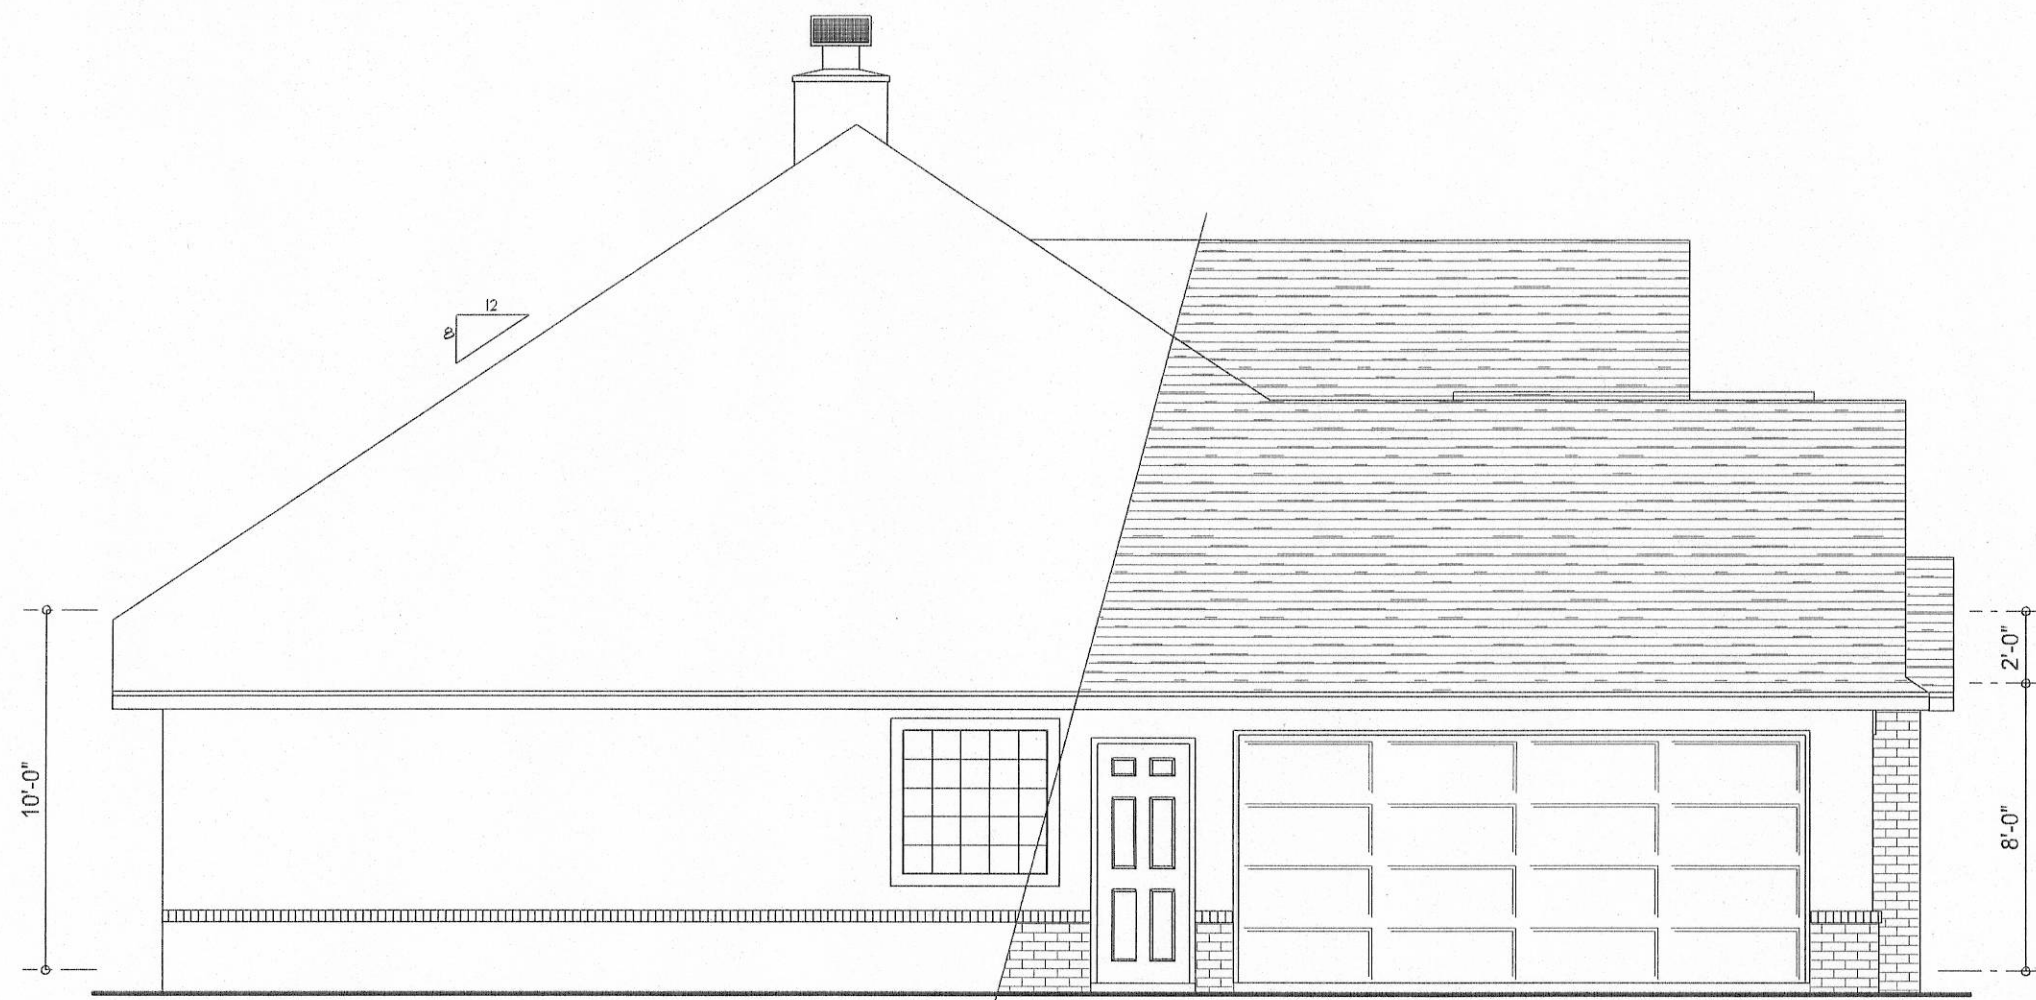

LEF ELEVATION
SCALE: 3/16" = 1'-0"

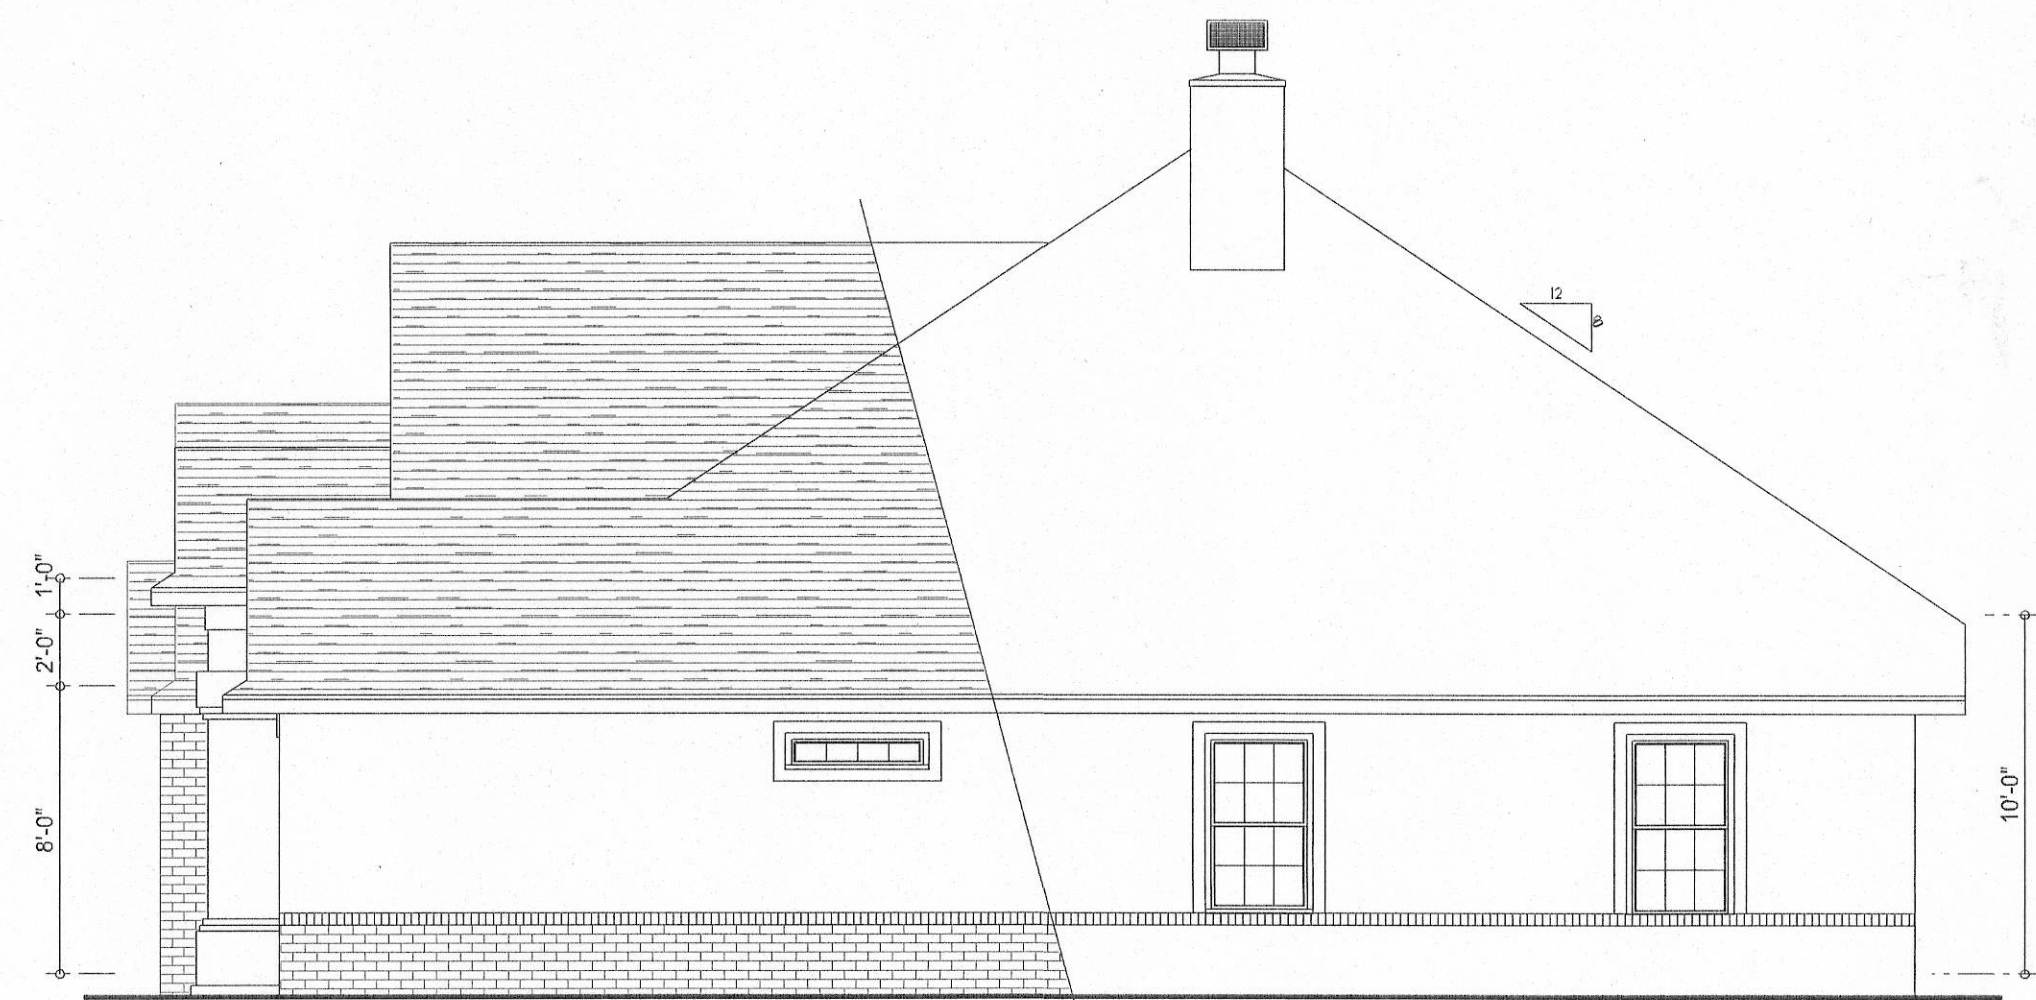

RIGHT ELEVATION
SCALE: 3/16" = 1'-0"

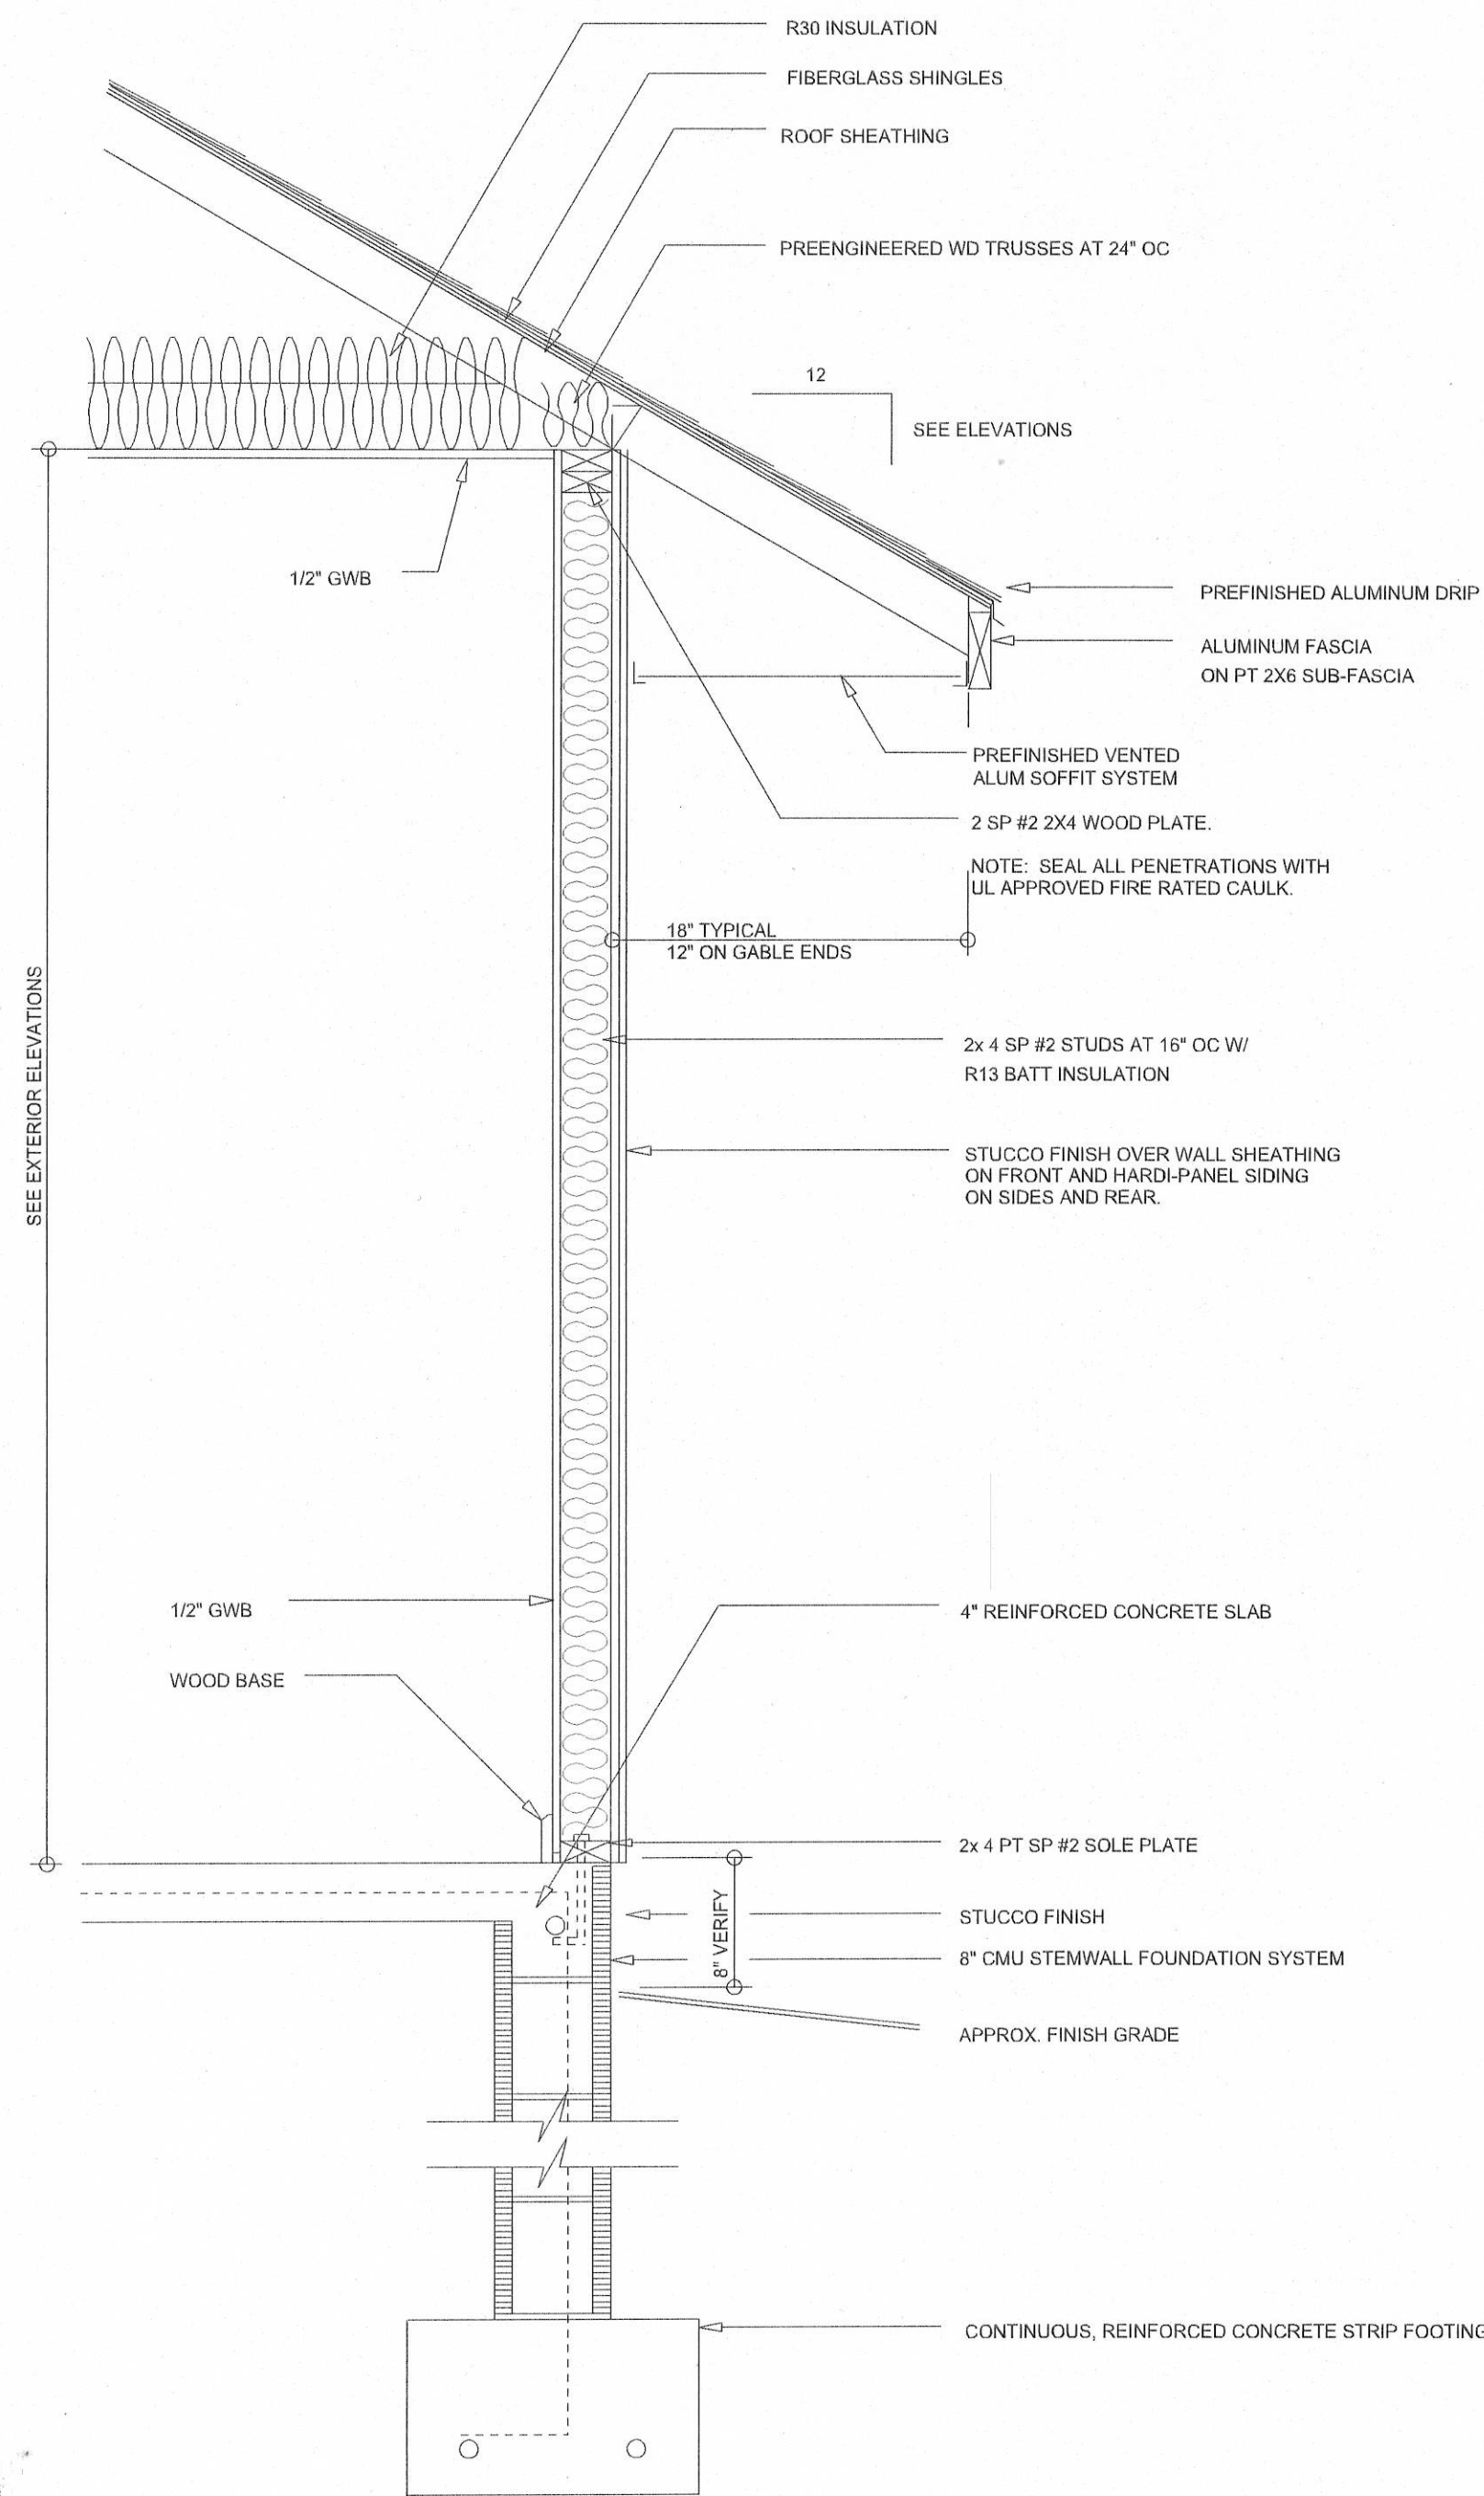

TYPICAL WALL SECTION
SCALE: 1" = 1'-0"



REAR ELEVATION
SCALE: 1/4" = 1'-0"



FRONT ELEVATION
SCALE: 1/4" = 1'-0"


REVISIONS	DATE
August 27, 2003	

SOFTPLAN
ARCHITECTURAL DESIGN SOFTWARE

EXTERIOR ELEVATIONS
SCALE: 1/4" = 1'-0"
TYPICAL WALL SECTION
SCALE: 1" = 1'-0"

THE ASPEN MODEL FOR: LOT 24, STARLAKE
AARON SIMQUE HOMES, INC.
 ADDRESS: RT. 9 BOX 765-33, LAKE CITY, FLORIDA 32024

© WILLIAM MYERS
 DESIGN
 P.O. BOX 1513
 LAKE CITY, FL 32056
 (386) 758-8406
 itsyours@bellsouth.net

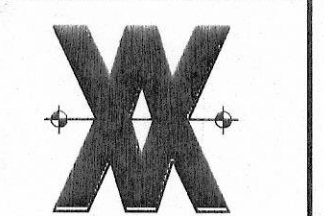

JOB NUMBER
 030710

SHEET NUMBER
A1
 OF 4 SHEETS

Wm C Myers

OFFICE