


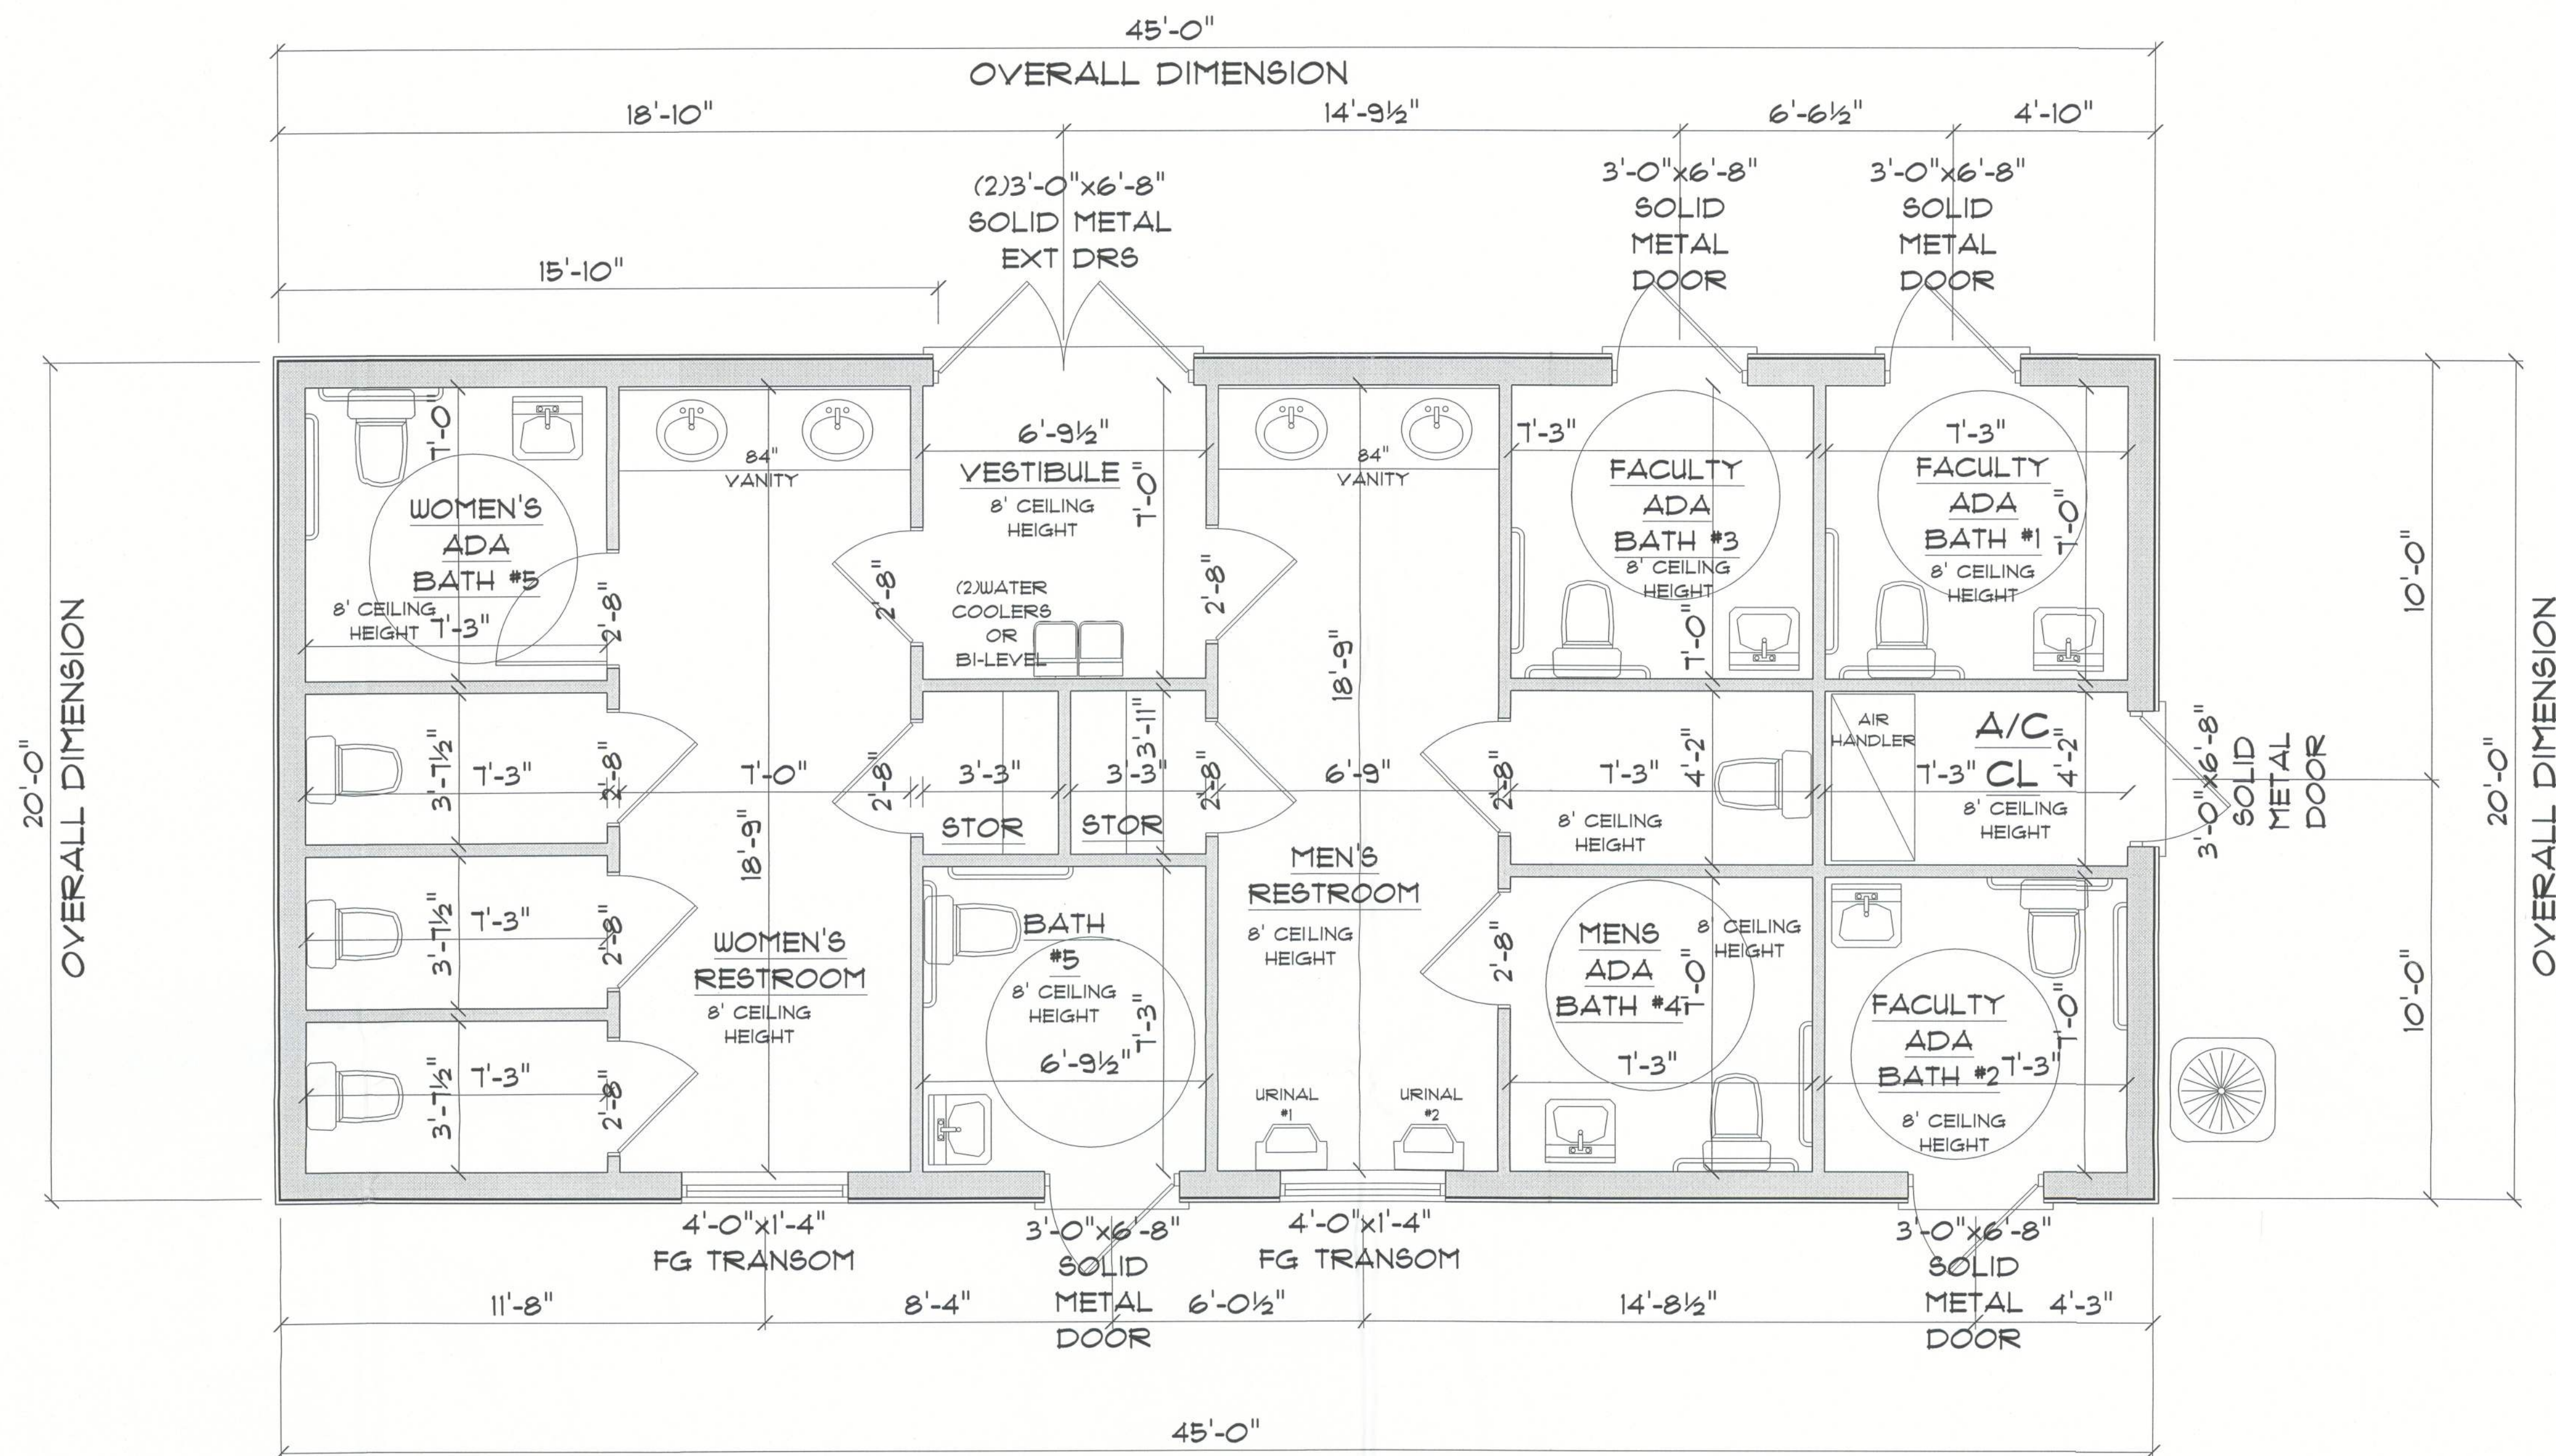

* FLOOR PLAN *

SCALE : 3/8" = 1'-0"

NEW A/C COVERED AREA	=	900 S.F.
TOTAL NEW AREA	=	900 S.F.

IMPORTANT NOTE:

- IT IS THE BUILDERS RESPONSIBILITY TO VERIFY ALL GEOMETRY AND DIMENSIONS BEFORE ORDERING ANY MATERIALS OR BEGINNING CONSTRUCTION.
- THESE PLANS ARE FOR LAYOUT AND DESIGN PURPOSES ONLY ALL STRUCTURAL NOTES AND DETAILS TO BE PROVIDED BY AN ENGINEER.

EXISTING BUILDING RENOVATIONS FOR:
KINGDOM CULTURE ACADEMY
COLUMBIA COUNTY, FLORIDA

RIDGEPOINT DESIGN
RIDGEPOINTDESIGNPAUL.COM | 386-286-3888

JOINT VENTURED WITH

NICHOLAS PAUL GEISLER ARCHITECT
N.C.A.R.E.B. Certified
1755 NW Brown Rd.
Lake City, FL 32055

SHEET NUMBER
A.7
OF 9 SHEETS

AR0007005