



These drawings, as instruments of service, are the sole property of the architect, and may not be used, copied or reproduced in whole or in part for any other project without specific and individual authorization by the architect.

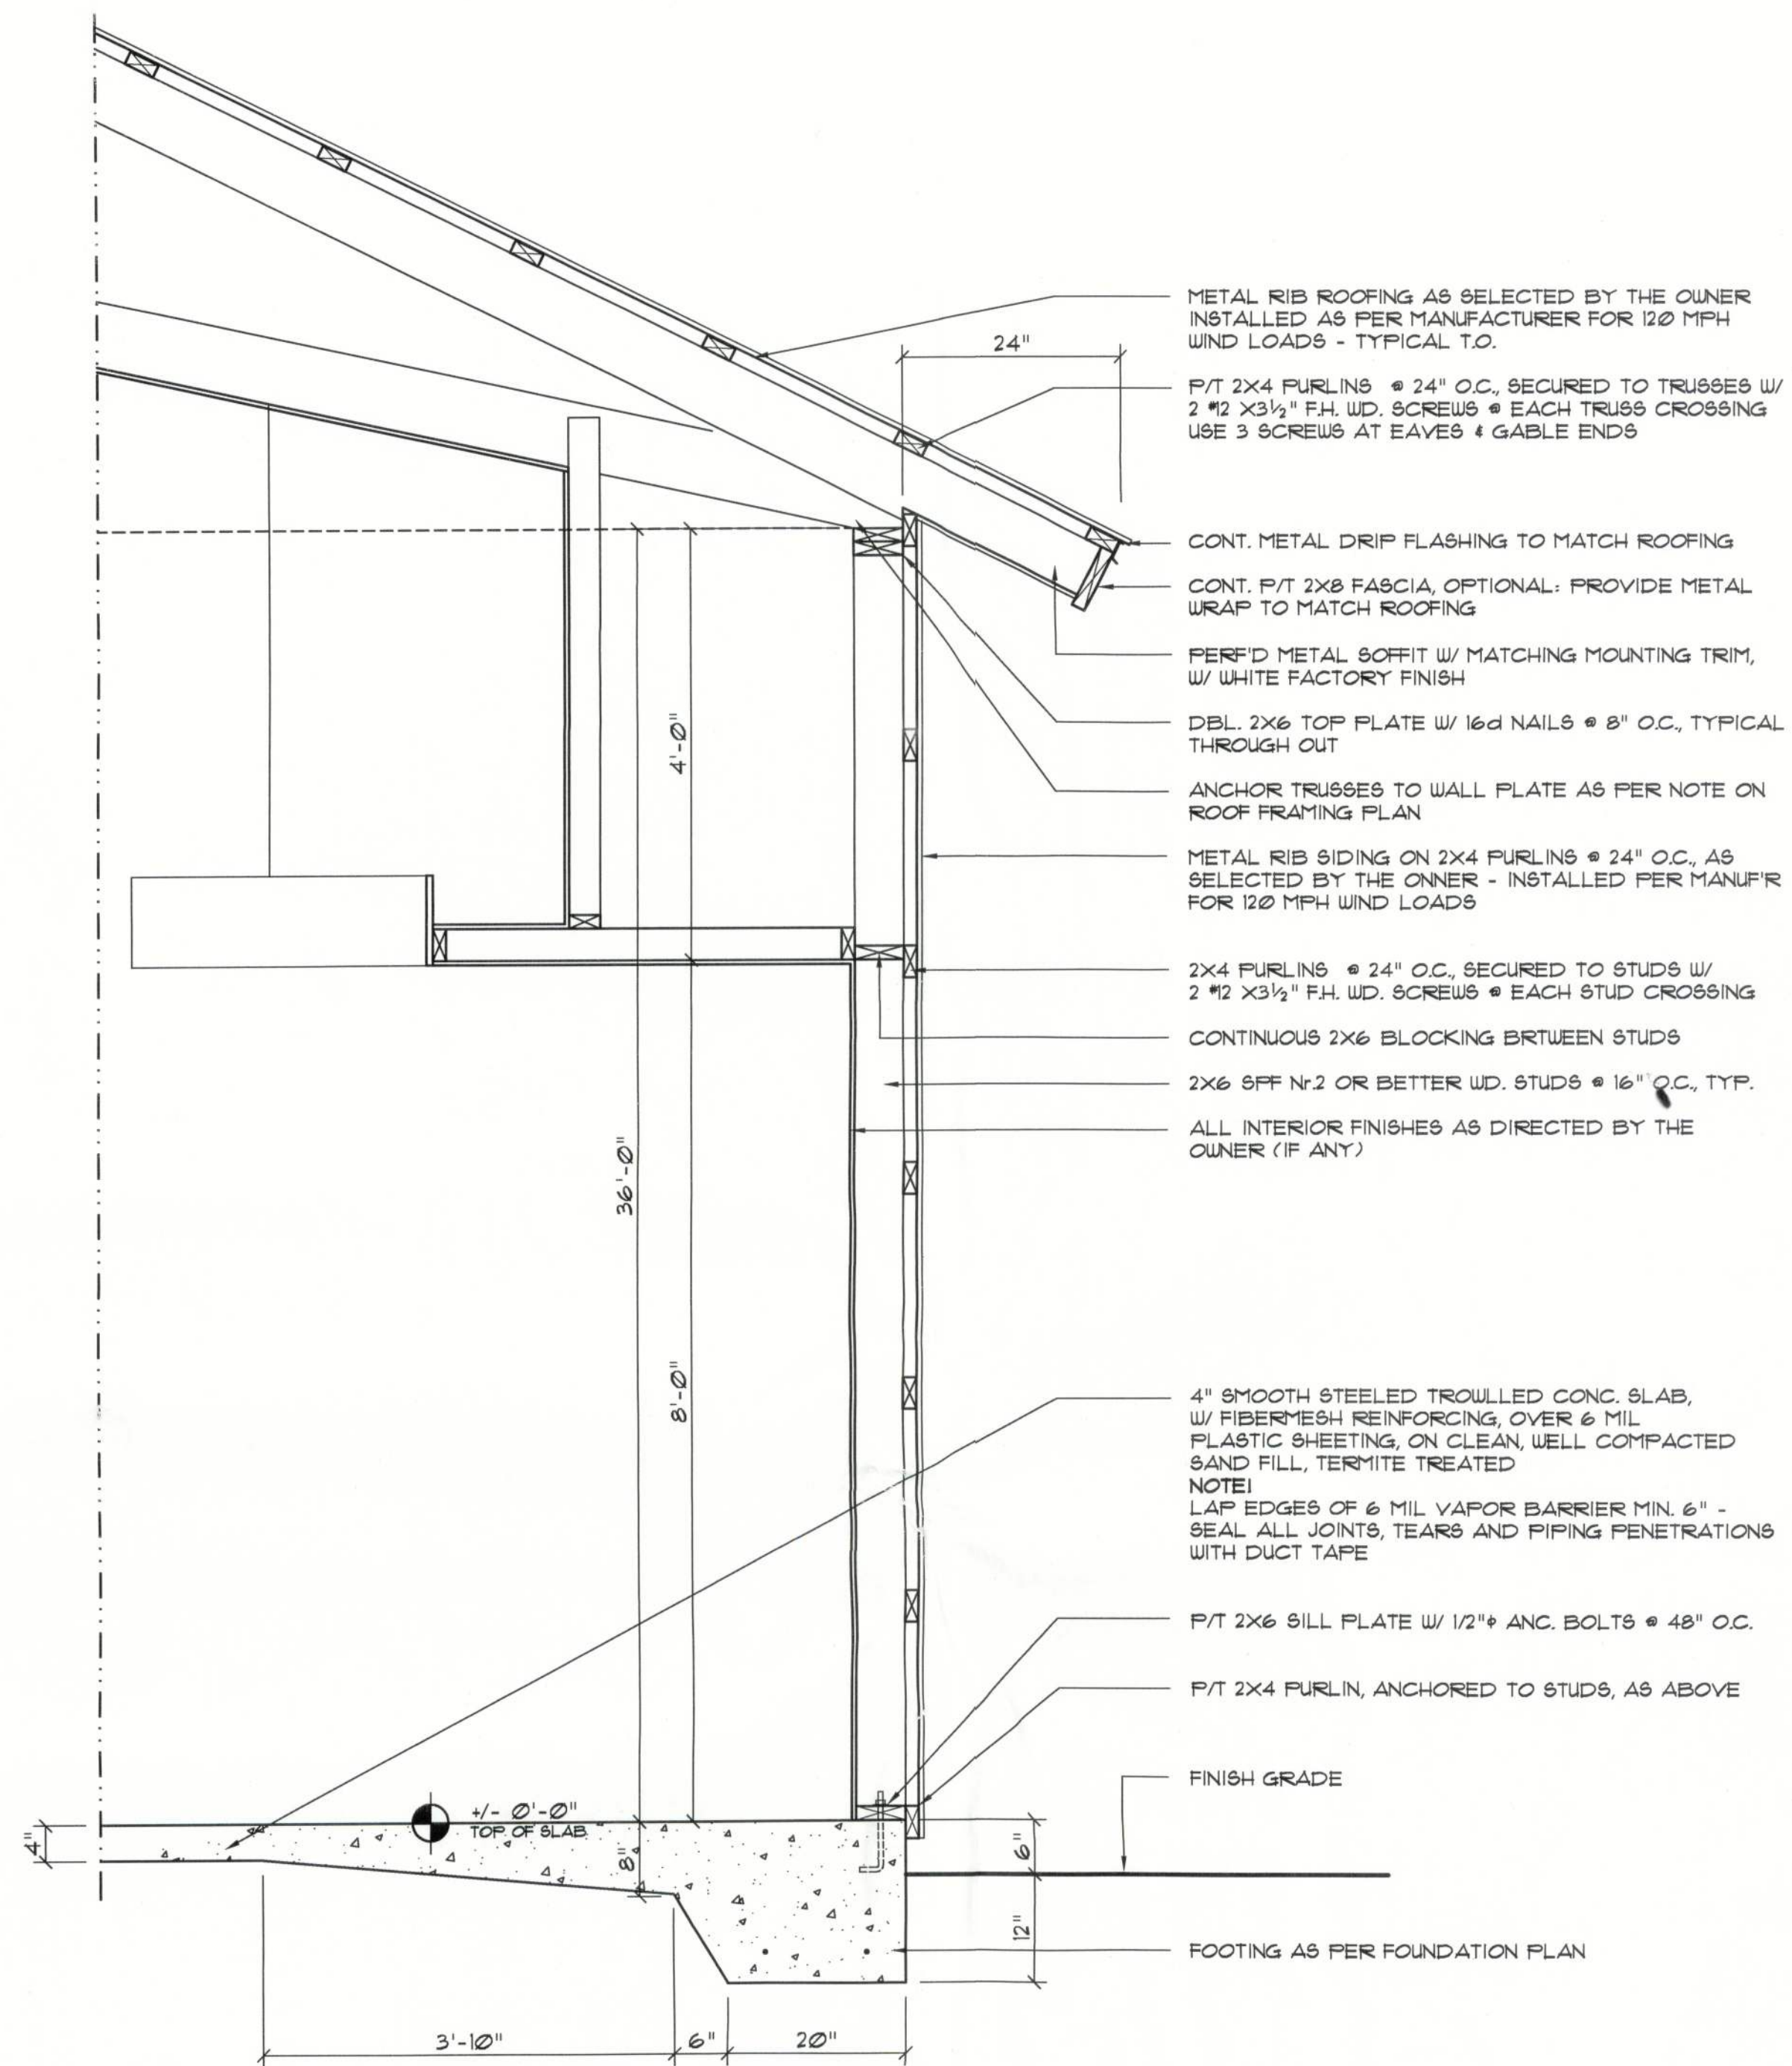


Wall SECTION
SCALE: 3/4" = 1'-0"

A

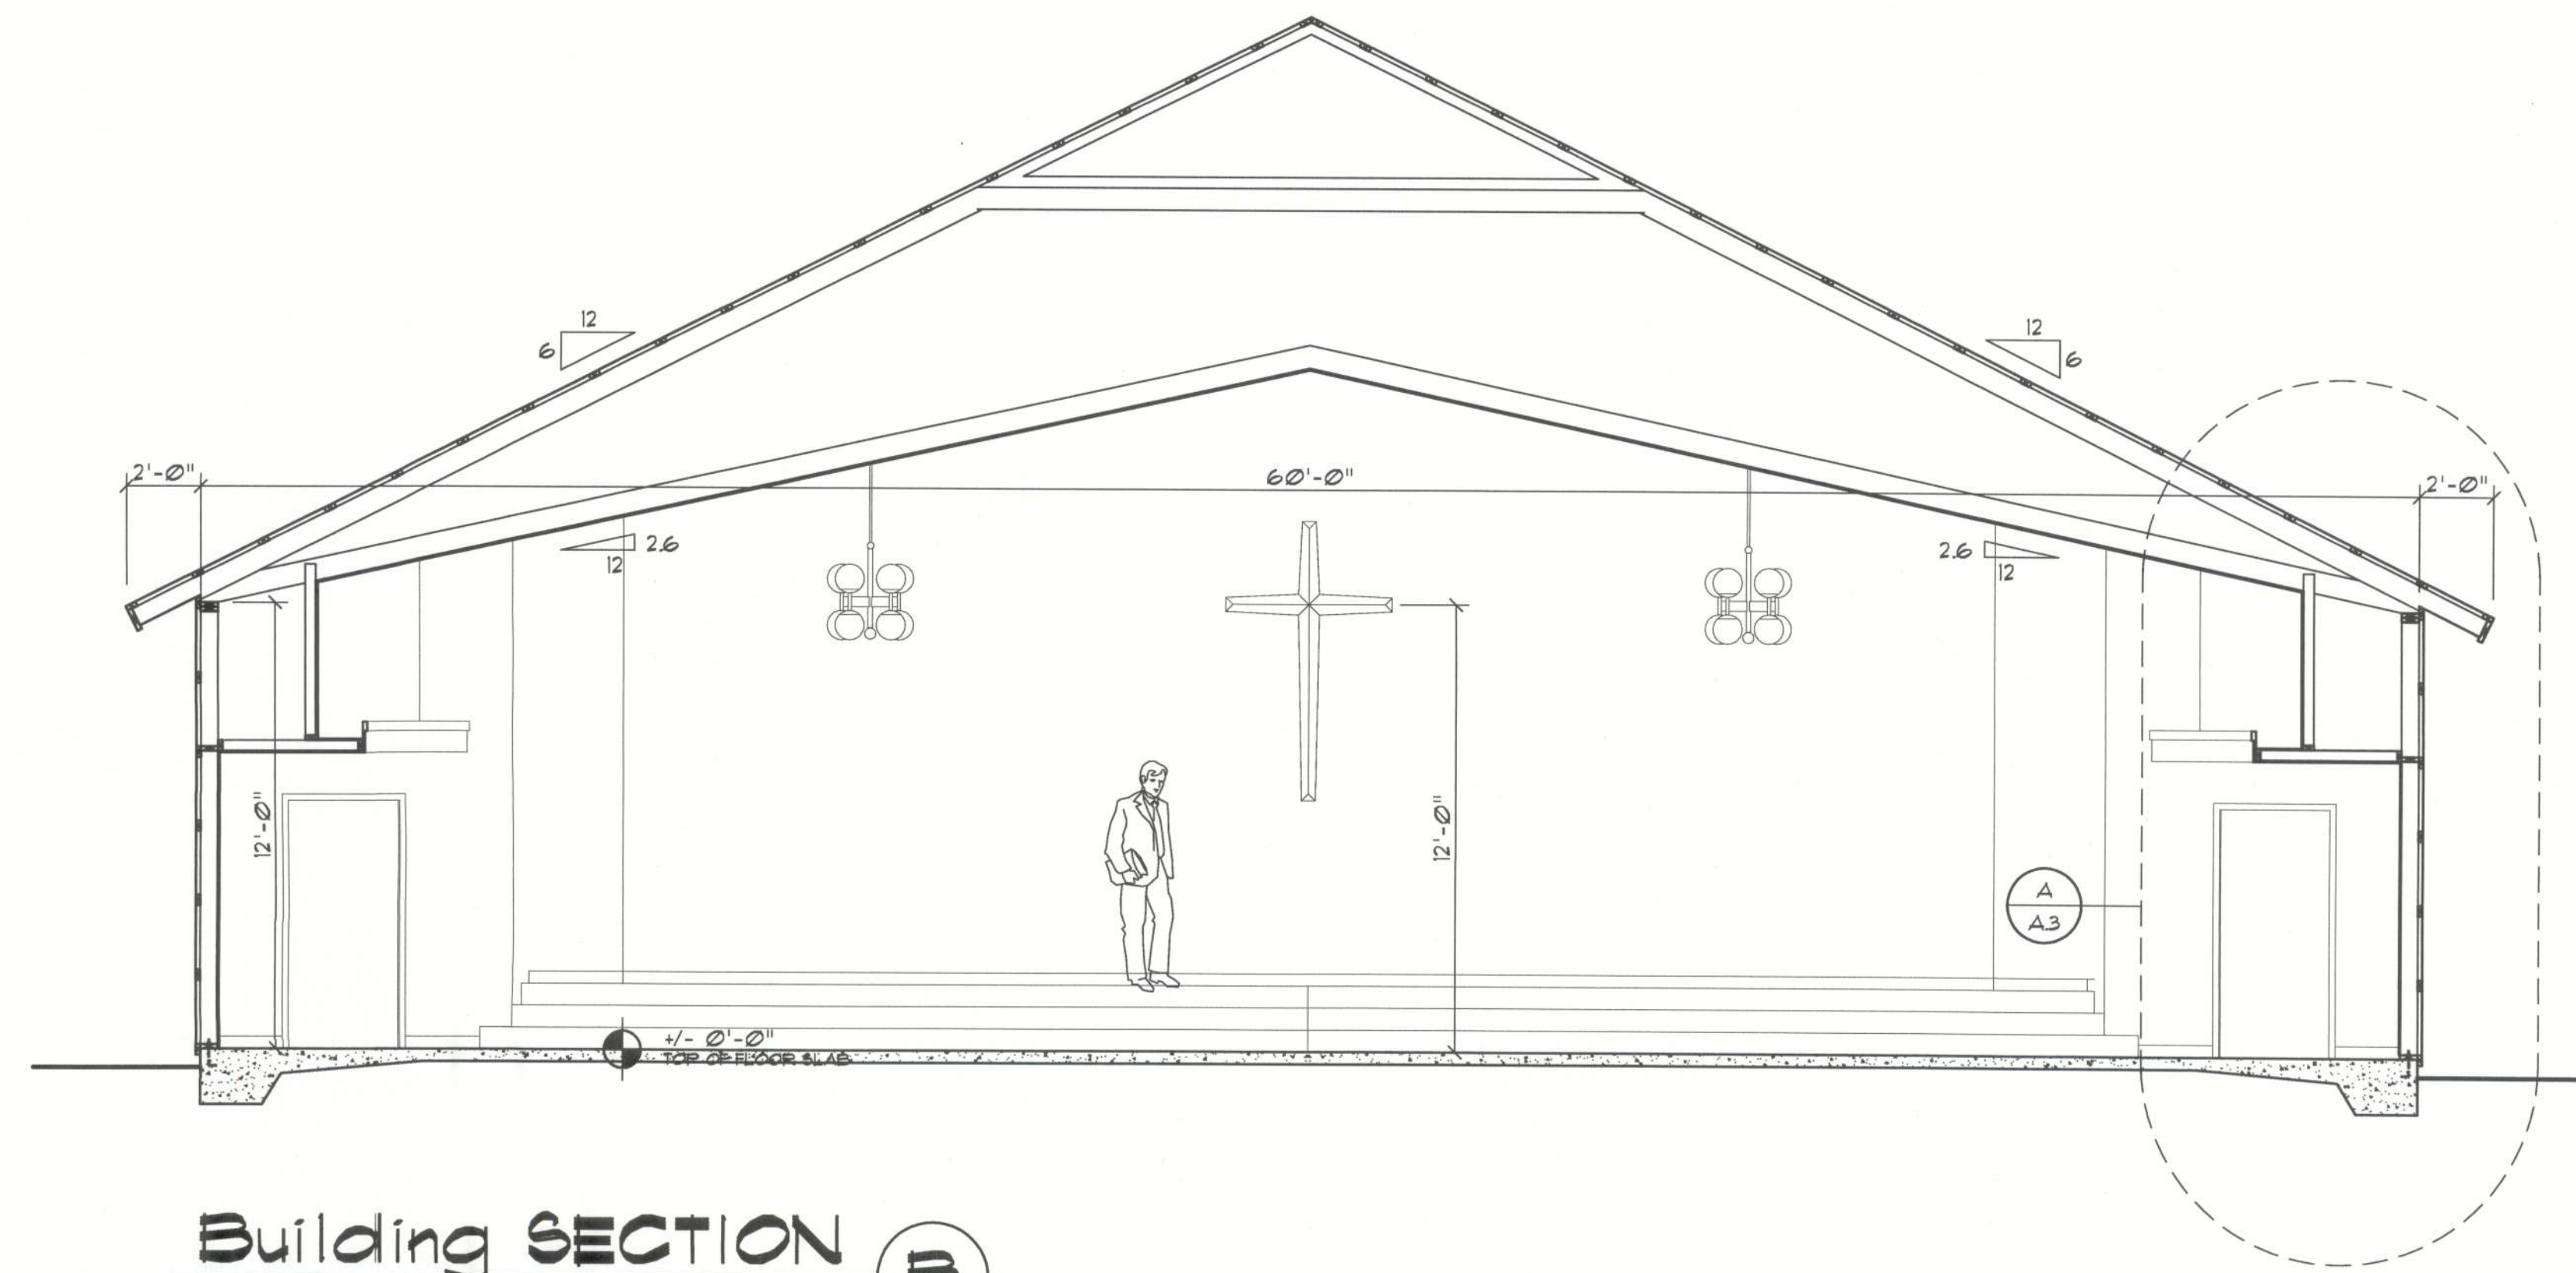

Building SECTION B
SCALE: 1/4" = 1'-0"
SECTION THRU ASSEMBLY HALL

B

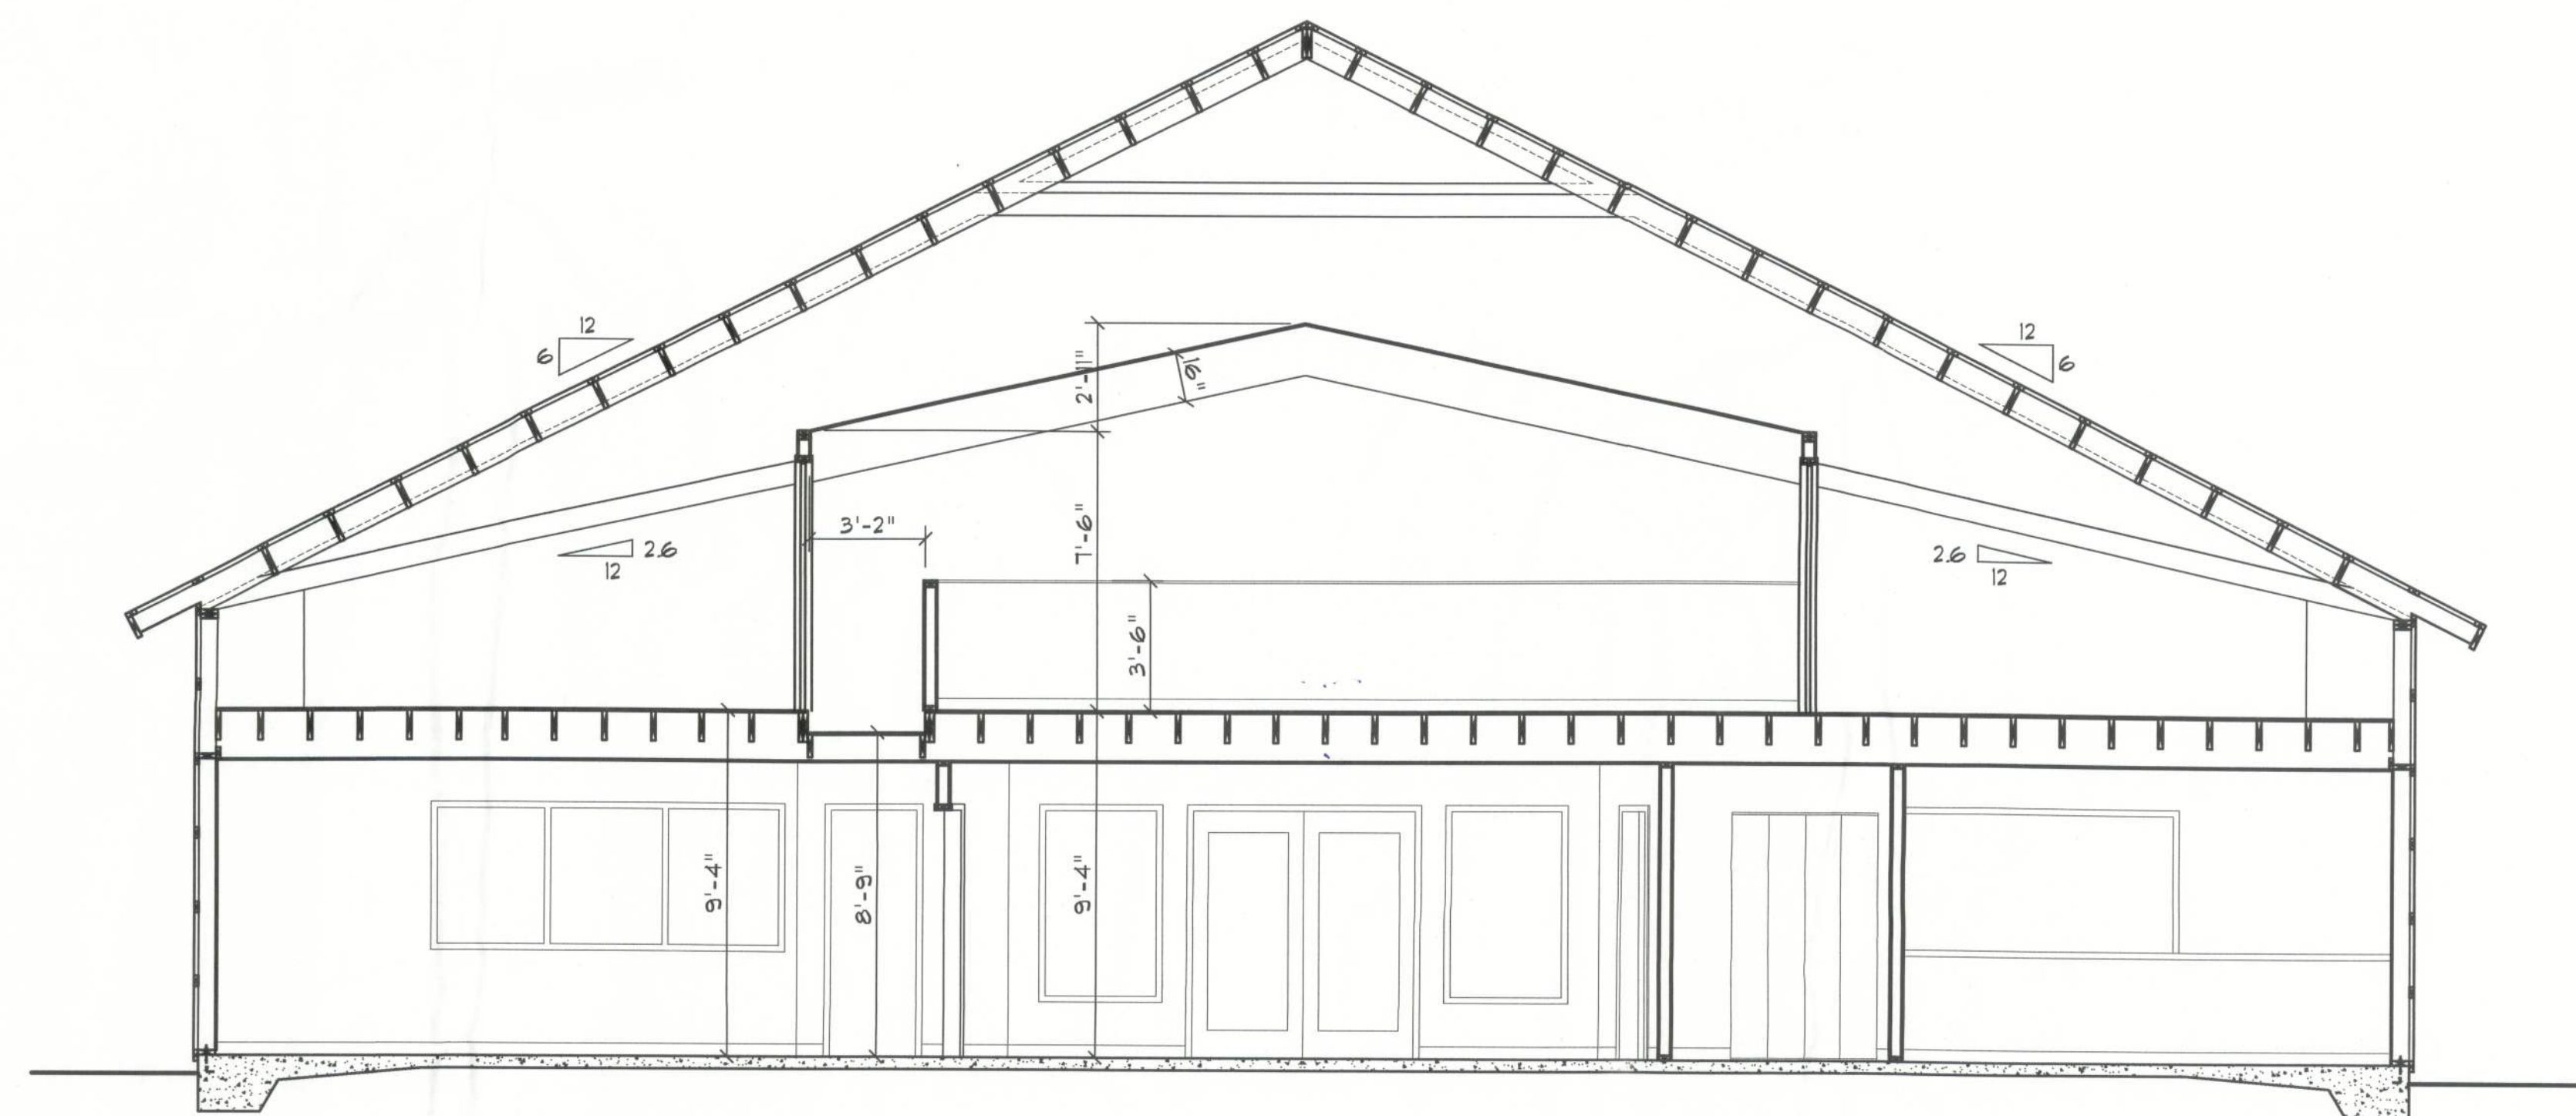

Building SECTION C
SCALE: 1/4" = 1'-0"
SECTION THRU MEZZANINE LOFT AREA

C

REVISION:

Copyright 2012
N.P. Geisler, Architect

DRAWN:

mg

WORSHIP CENTER for:
CROSS POINT COMMUNITY CHURCH
COLUMBIA COUNTY, FLORIDA
WALL SECTIONS & DETAILS

Celebrating
40 Years of Service
1972 - 2012
N.P. Geisler, Architect
AR0007005

**NICHOLAS
PAUL
GEISLER**
ARCHITECT
N.C.A.R.B. Certified
1758 NW Broward Rd.
Coral Gables, FL 33134
305-368-4355

DATE:

30 JUL 2012

CONTRACT:

2K1239

SHEET:

A.4

4 OF 5

N. Geisler
AR0007005