

William H. Freeman
1/25/11
P.E. # 56001

NELSON RESIDENCE


1500 OWEN ROAD, ST
LAKE CITY, FL. 32055
(386) 758-4209
FREEMAN DESIGN GROUP, INC.
CERTIFICATE OF AUTHORIZATION # 00008701



DATE 1/25/11	DRAWN BY W.H.F.
	APPROVED W.H.F.
REVISIONS	
SHEET OF	A-3 10
PROJECT NO. 10.R030	




FRONT ELEVATION
SCALE: 1/4" = 1'-0"

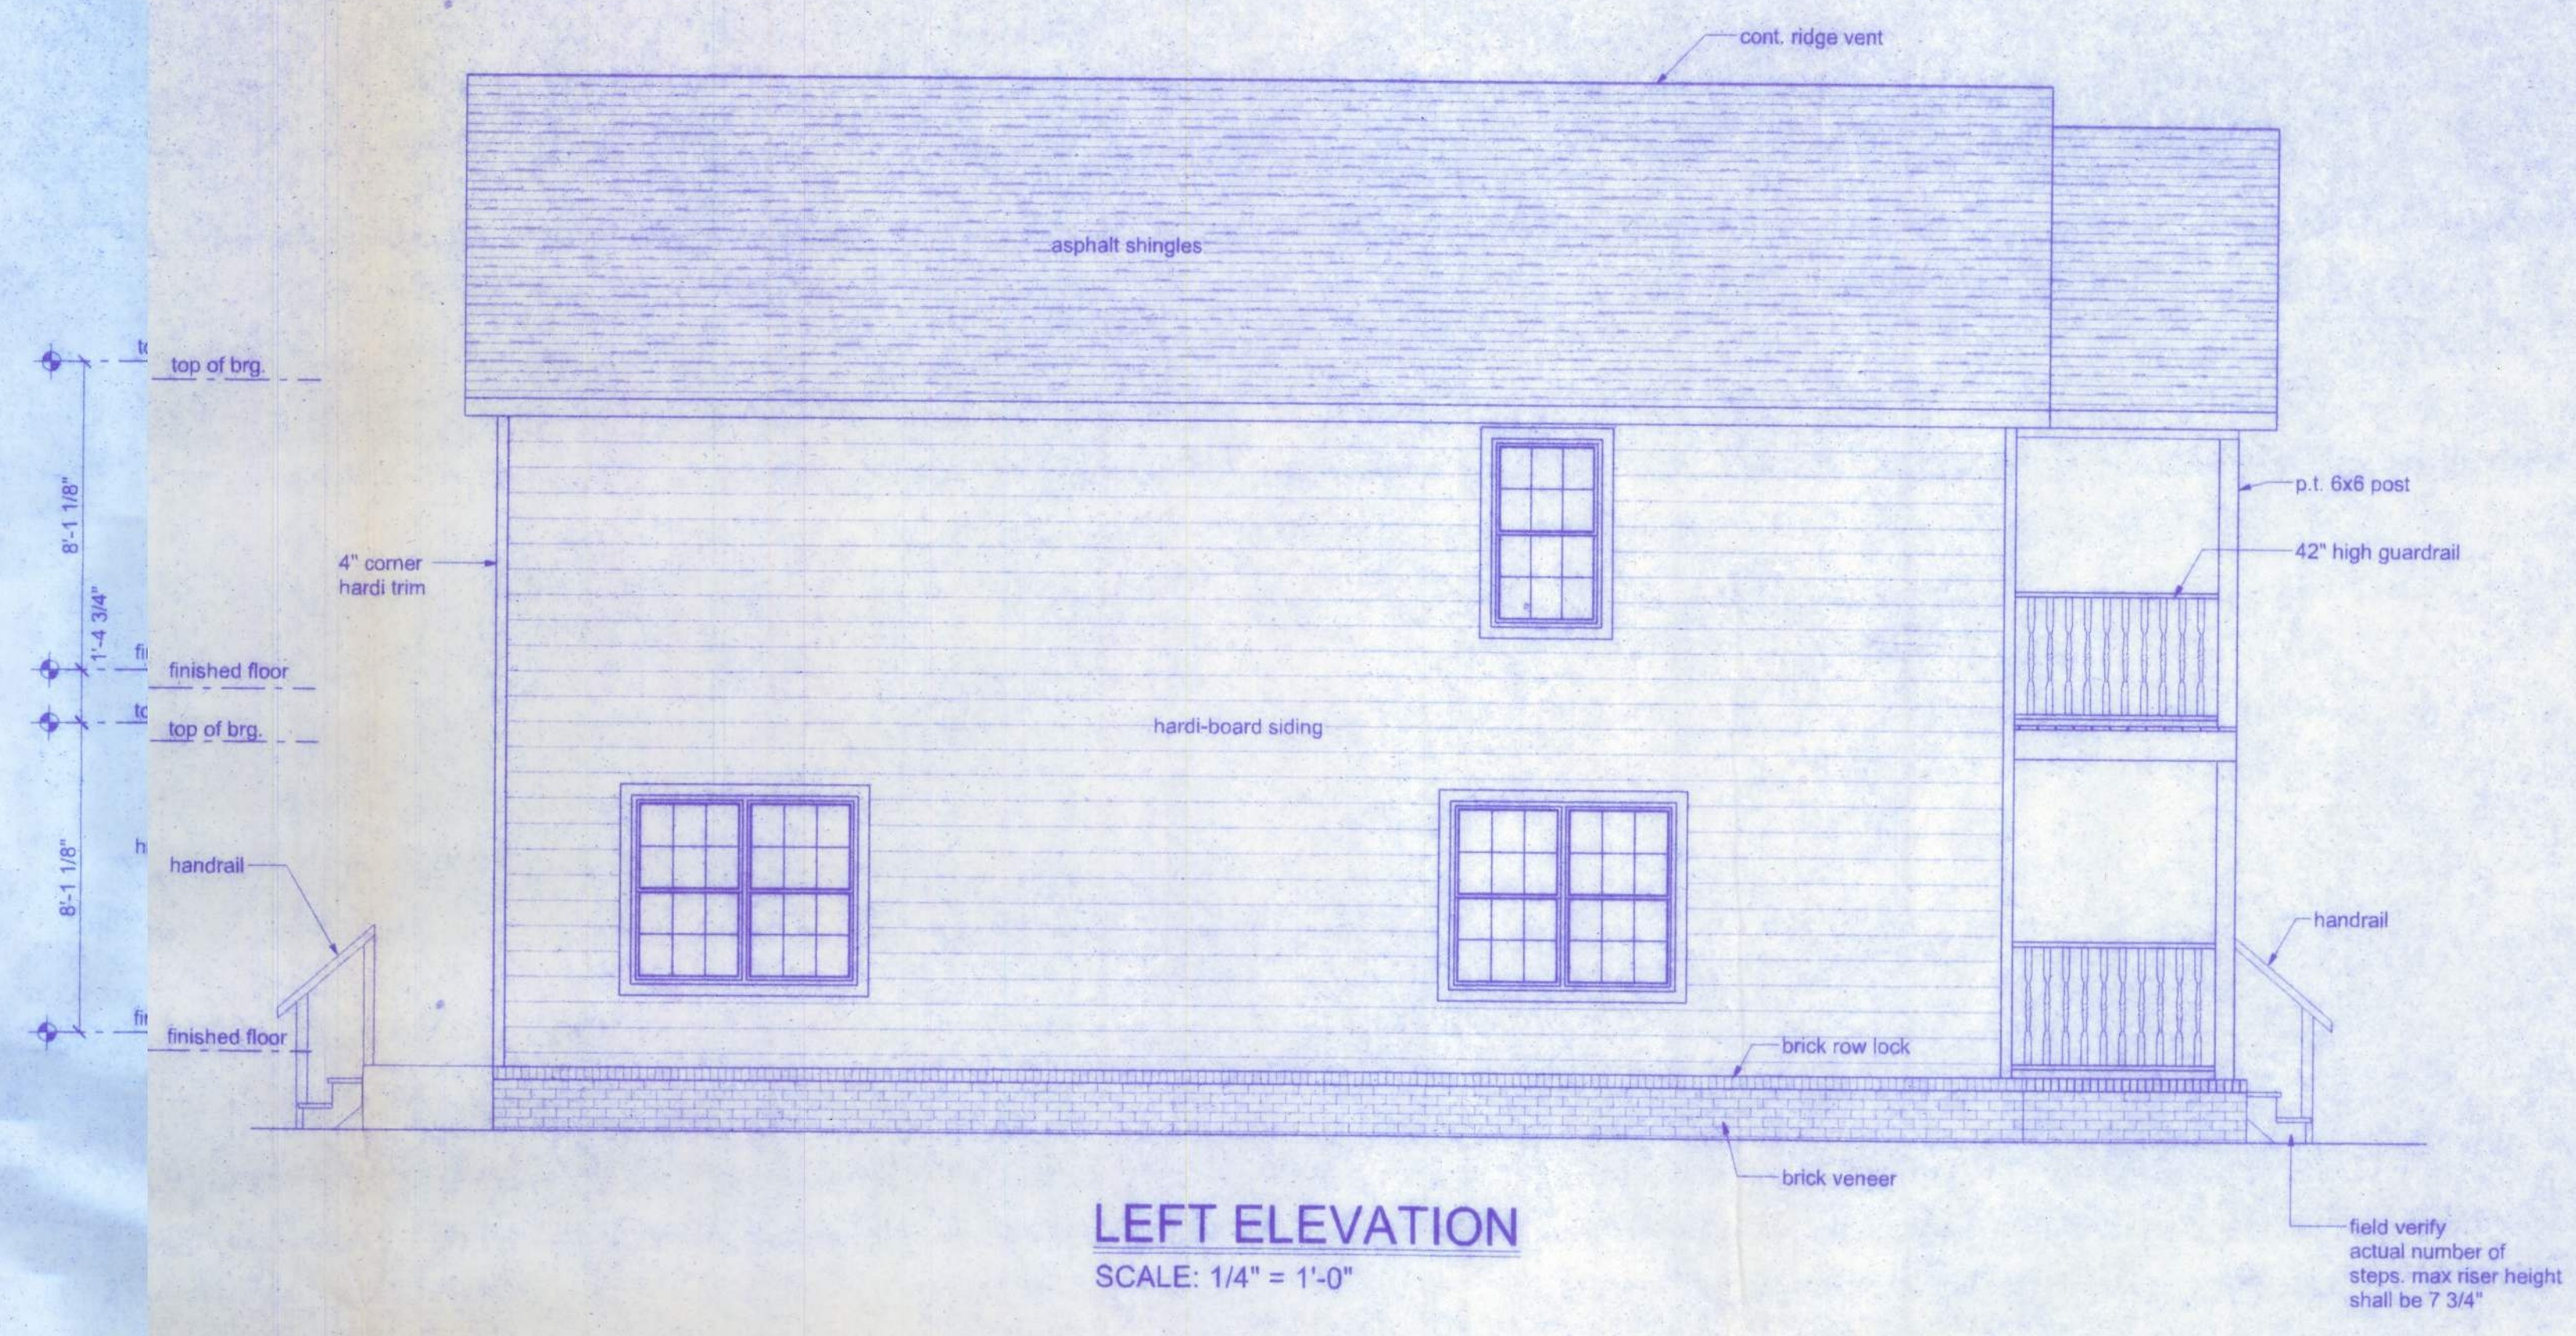

LEFT ELEVATION
SCALE: 1/4" = 1'-0"



REAR ELEVATION
SCALE: 1/4" = 1'-0"

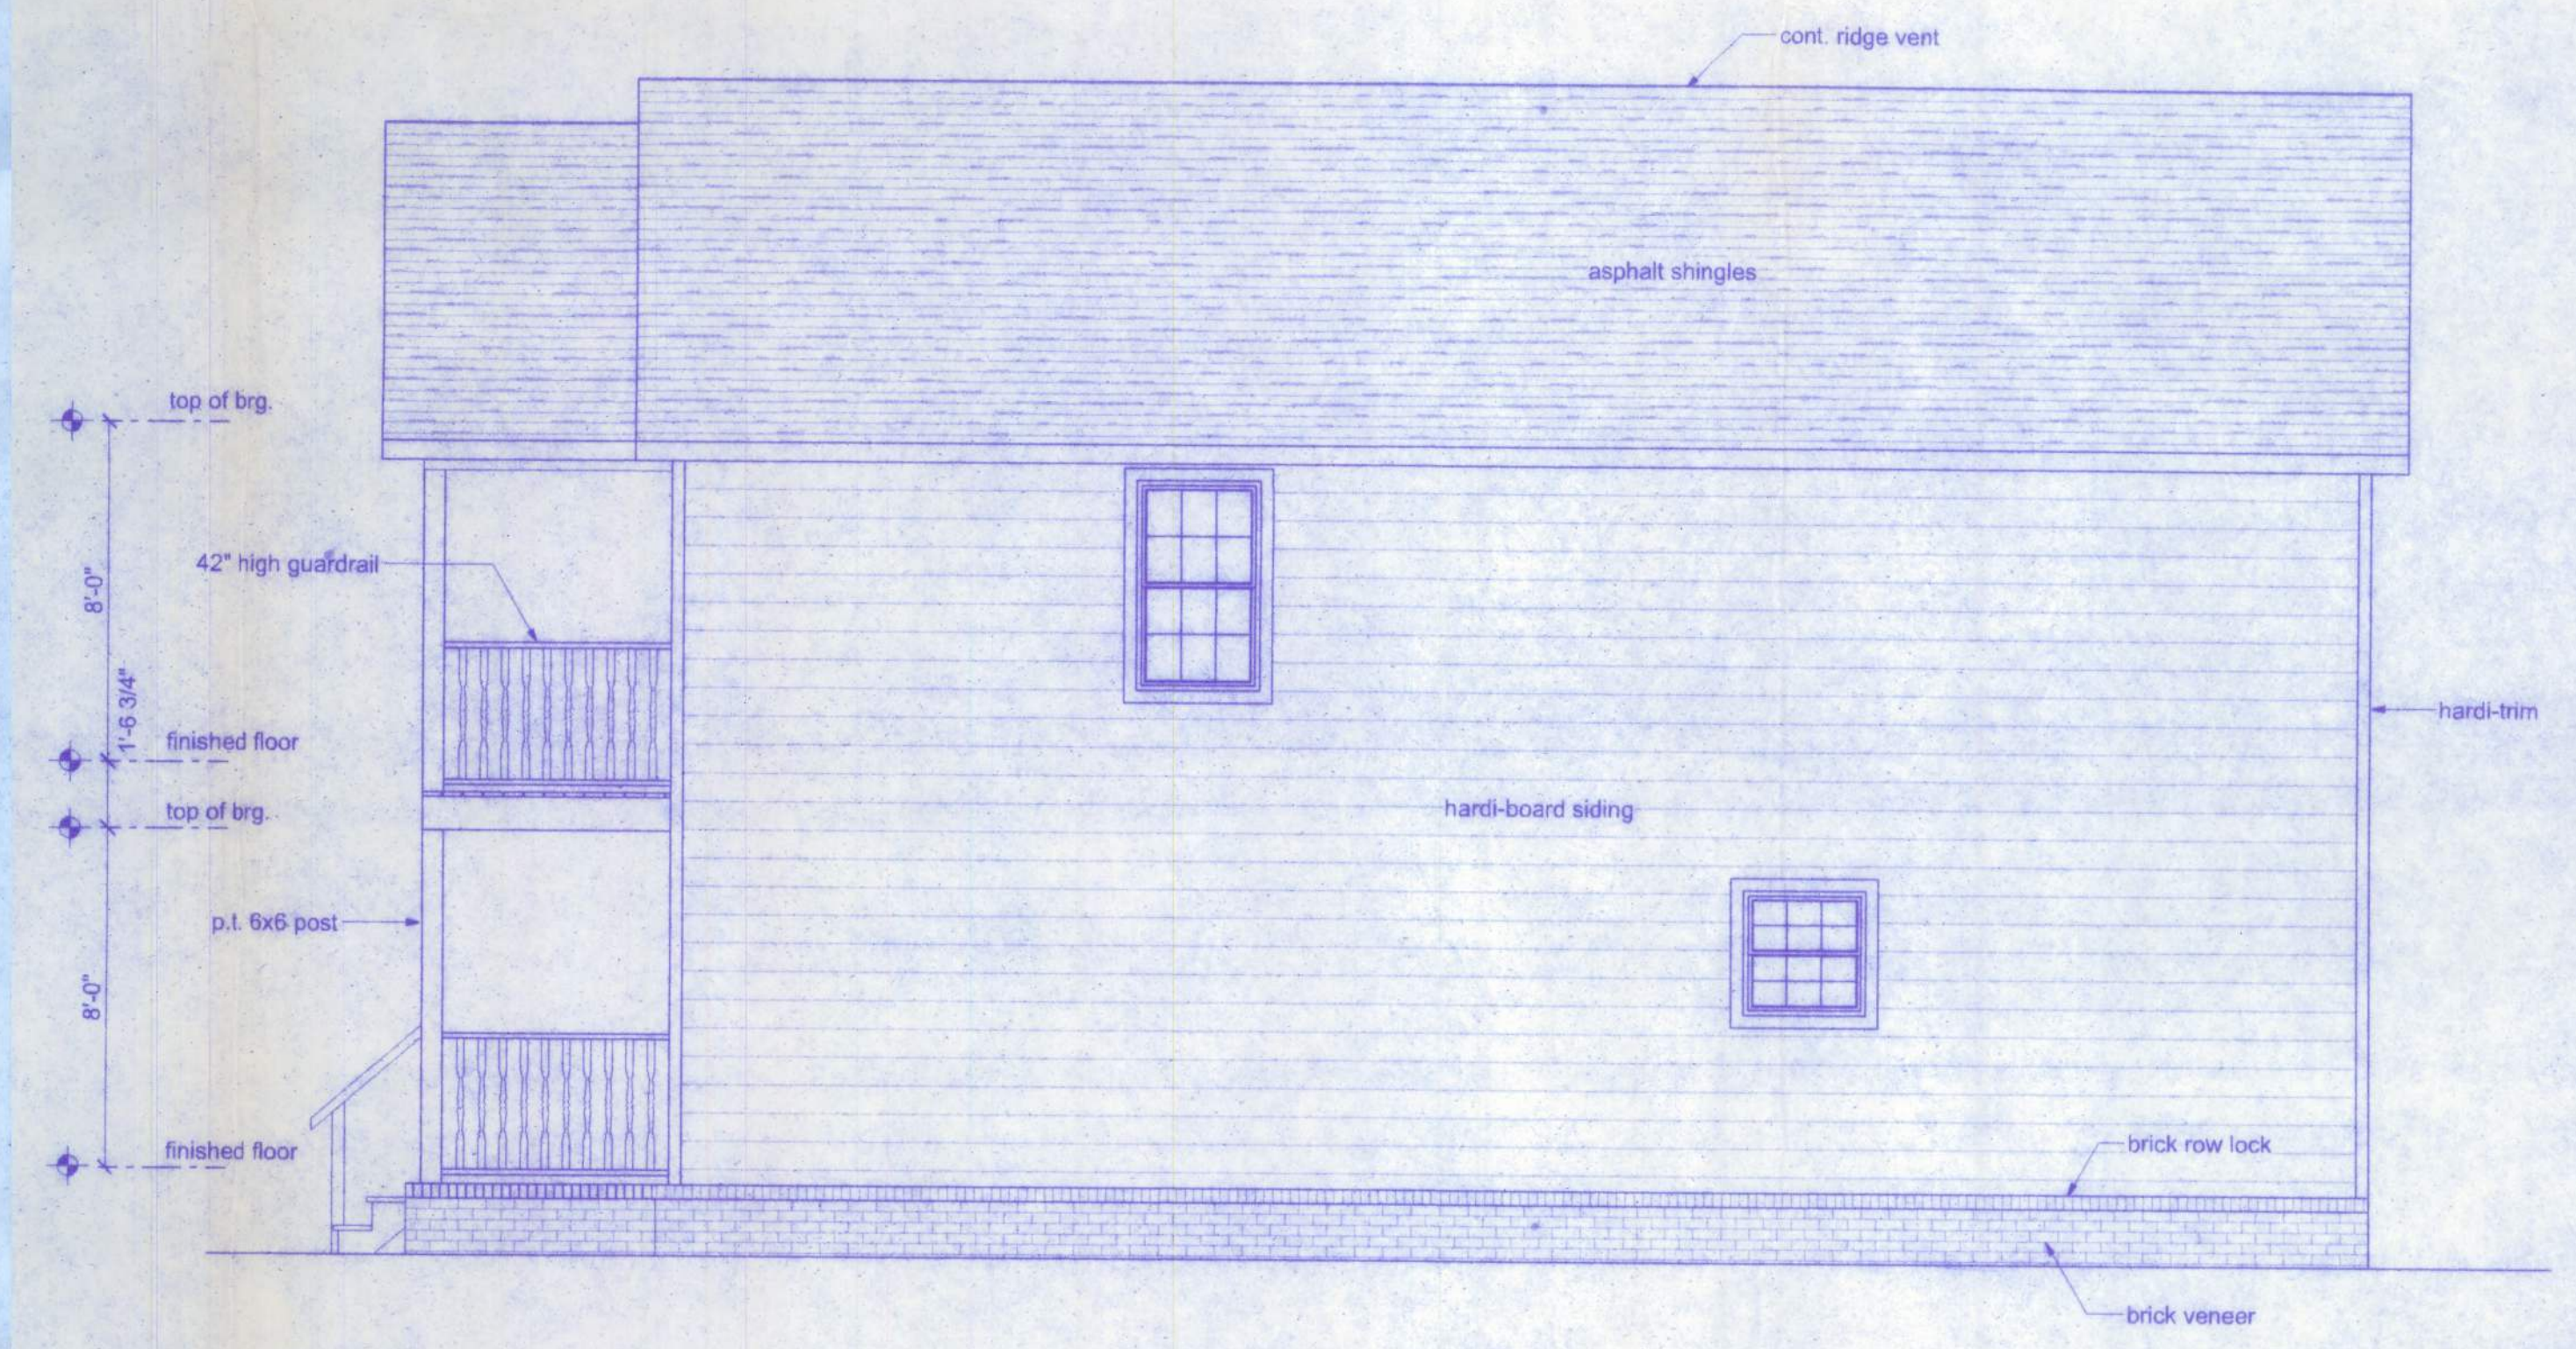

RIGHT ELEVATION
SCALE: 1/4" = 1'-0"