

8/30/11



4409 NW 186TH STREET
NEWBERRY, FLORIDA 32669

PHONE: (352) 472-2600
FAX: (352) 472-2611

WILSON
RESIDENCE

**LAKE CITY,
FLORIDA**

LIMITATIONS OF USE:

THE DRAWINGS CONTAINED WITHIN THIS SET OF DOCUMENTS ARE INTENDED FOR THE ONE TIME USE IN REFERENCE TO THE PROJECT LISTED ABOVE ONLY. ANY UNAUTHORIZED COPYING OF OR UTILIZATION OF THE DOCUMENTS OR ANY PART WITHIN IS COPYRIGHT INFRINGEMENT OF INTELLECTUAL PROPERTY.

LIABILITY DISCLAIMER:

THE DRAWINGS CONTAINED WITHIN THIS SET OF DOCUMENTS ARE INTENDED FOR CONTRACTOR'S STANDARD CONSTRUCTION. W.E.B. DESIGN'S IS RESPONSIBLE ONLY FOR THE ACCURATE REPRESENTATION, COORDINATION, AND DEPICTION OF THE GENERAL DESIGN. THE CONTRACTOR IS RESPONSIBLE FOR THE SELECTION OF BOTH MATERIALS AND METHODS OF CONSTRUCTION IN REGARDS TO, BUT NOT LIMITED TO THERMAL AND MOISTURE PROPER APPLICATION AND INSTALLATION OF PRODUCTS ACCORDING TO MANUFACTURER'S RECOMMENDATIONS, AND THE UTILIZATION AND IMPLEMENTATION OF ALL OTHER STANDARDS. THE CONTRACTOR IS ALSO RESPONSIBLE FOR FIELD VERIFICATION OF ALL DIMENSIONS OF PREEXISTING CONSTRUCTION RELATIVE TO THE FABRICATION OR COMMENCEMENT OF ANY NEW WORK. ACCEPTANCE BY CONTRACTOR OF THESE DRAWINGS FOR CONSTRUCTION IS ACKNOWLEDGMENT TO AN AGREEMENT WITH THESE TERMS AND CONDITIONS.

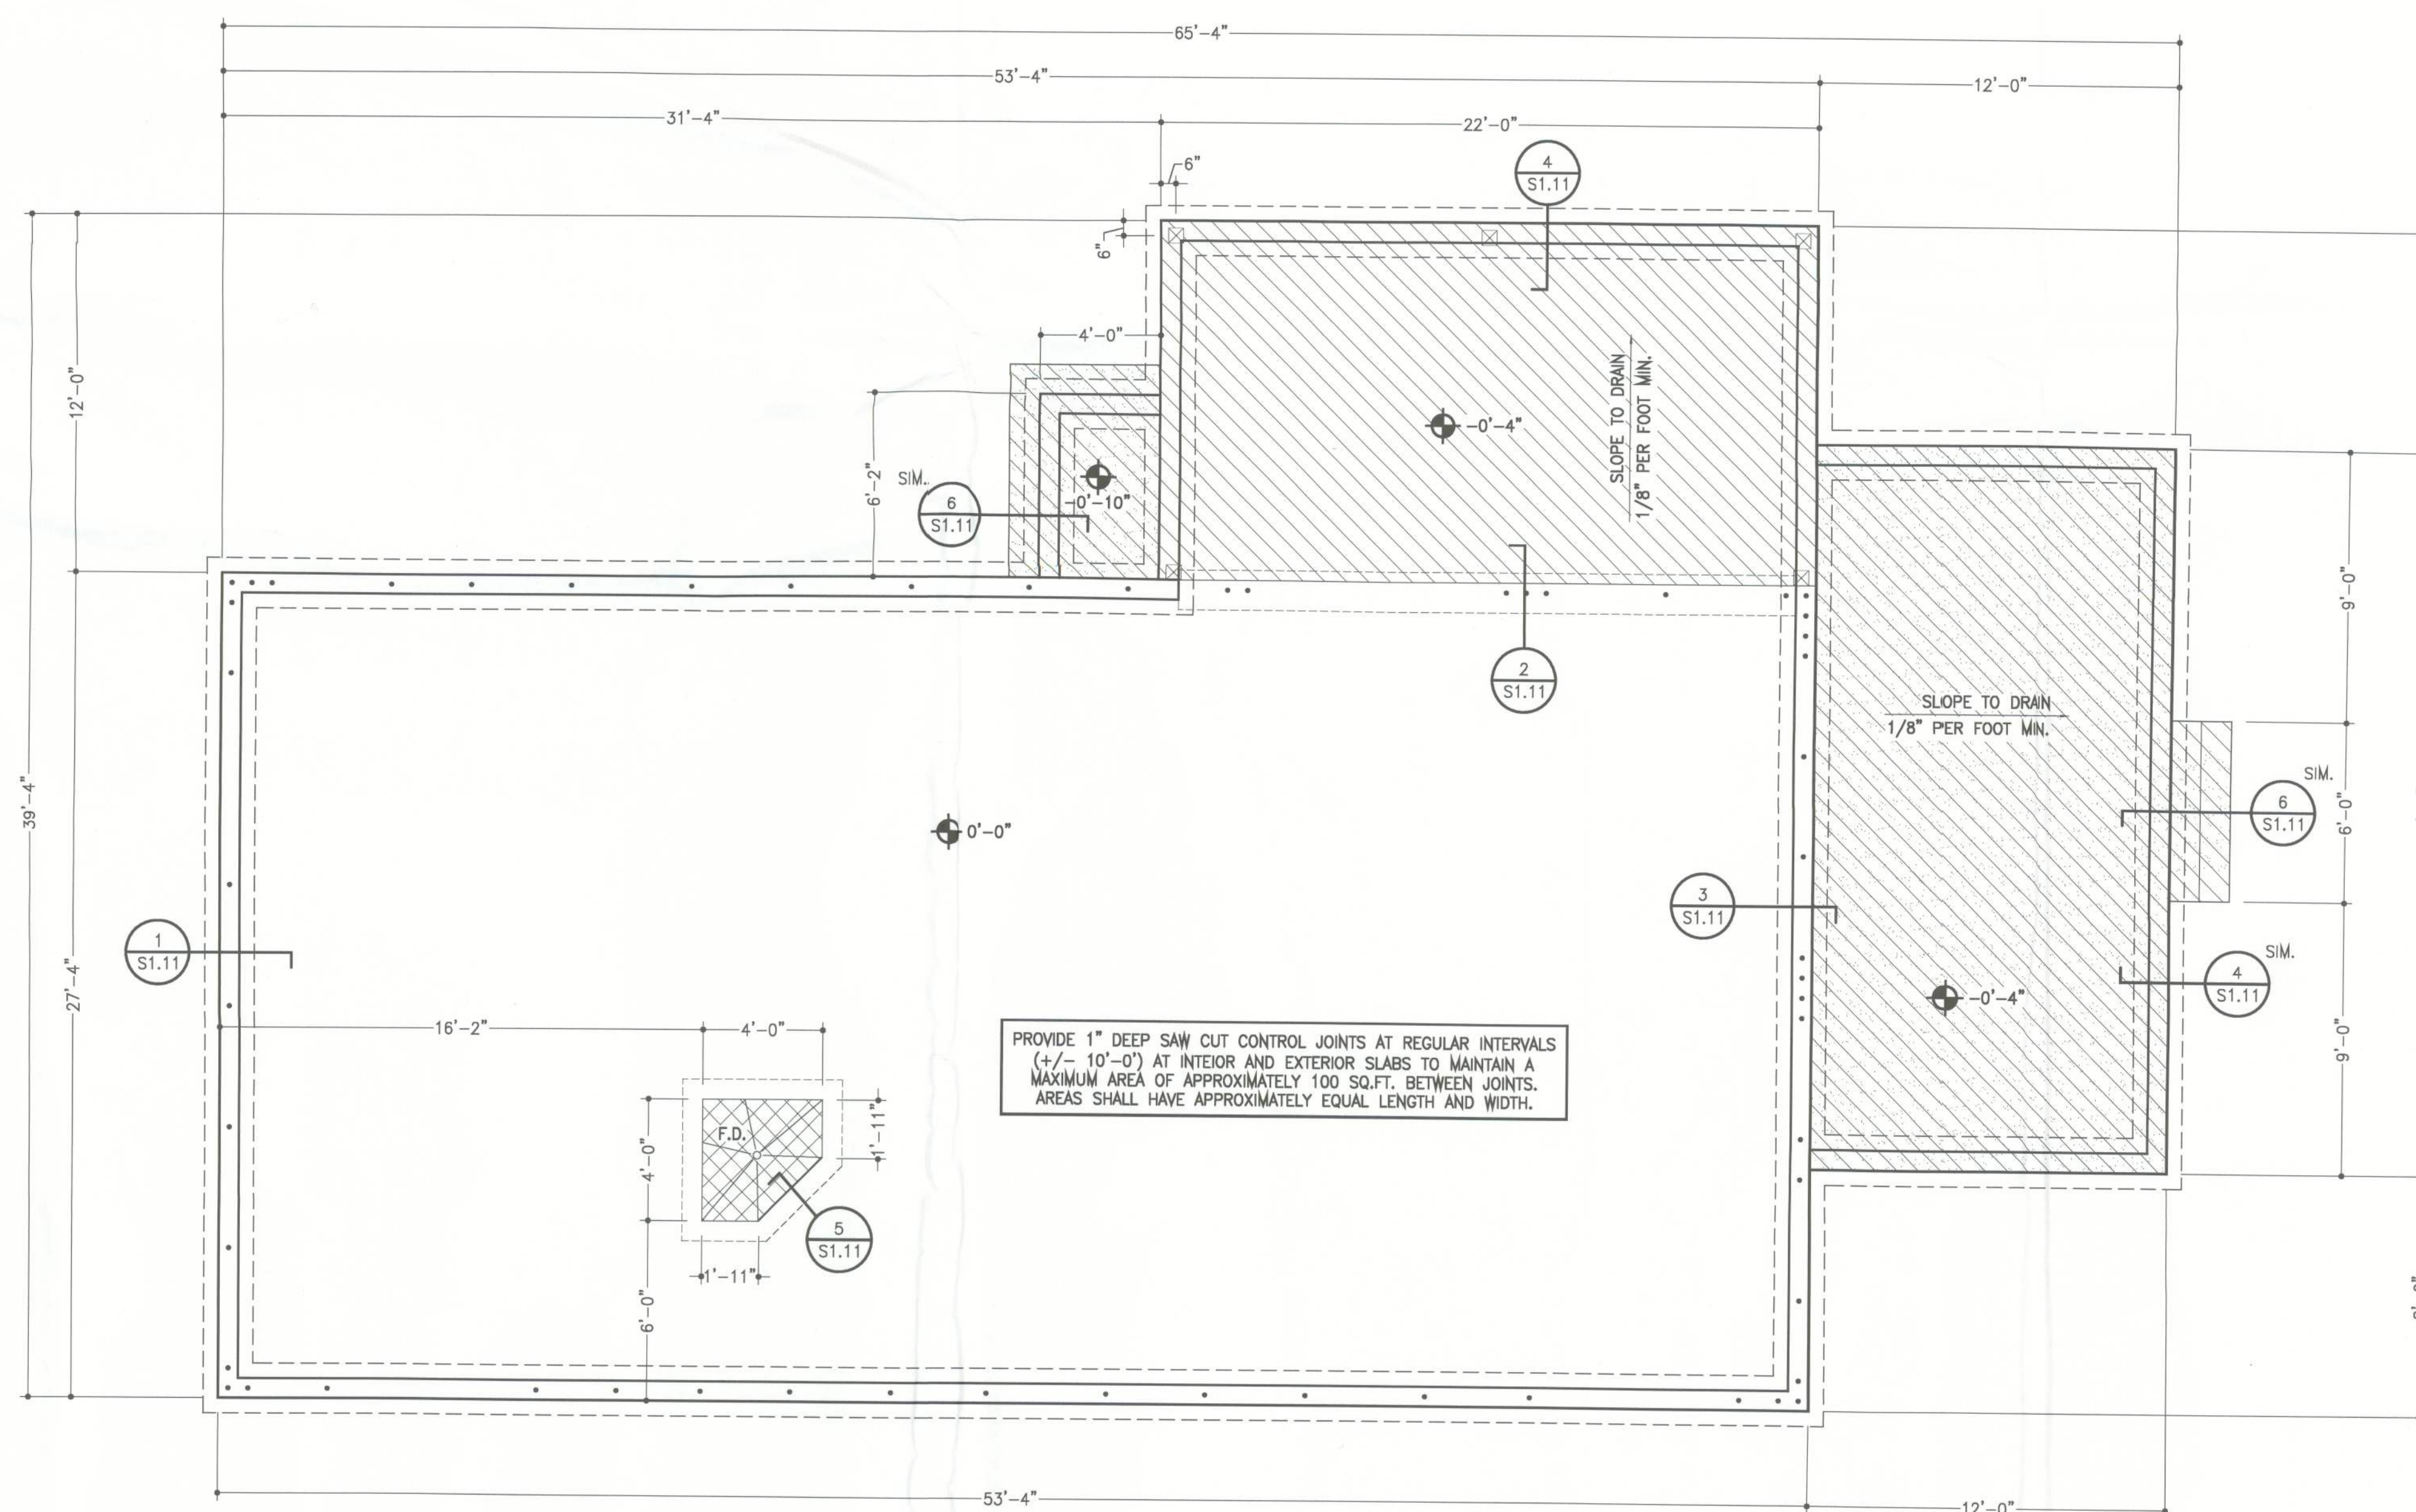
CONSTRUCTION
DOCUMENTS FOR
CONTRACTOR'S
STANDARD
CONSTRUCTION

REVISION DATES:

FOUNDATION PLAN




S1.10

COPYRIGHT ©



SLAB LEGEND

F.D. FLOOR DRAIN

- | | |
|---|--|
|  | BUILT-UP SLAB, SLOPE TO DRAIN PER CONTRACTOR'S STANDARD CONSTRUCTION |
|  | EXTERIOR SLAB TO RECEIVE LIGHT BROOM FINISH |
|  | RECESSED SLAB, SEE TAG FOR ELEVATION |

NOTES:

1. STRUCTURAL REVIEWED AND CORRECTIONS BY:

W.S.E. WAYLAND STRUCTURAL ENGINEERING

2. SEE STRUCTURAL ENGINEERING PACKAGE BY WSE WAYLAND
STRUCTURAL ENGINEERING FOR ADDITIONAL INFORMATION.

3. WIND LOAD ANALYSIS AND ENGINEER'S MARKUPS AND DRAWINGS SUPERSEDE.

4. SITE WORK SHALL COMPLY WITH SOIL REPORT PREPARED BY OTHERS.

FOUNDATION PLAN

09511017

PROJECT

SCALE: 1/4"=1'-0"