



Office copy

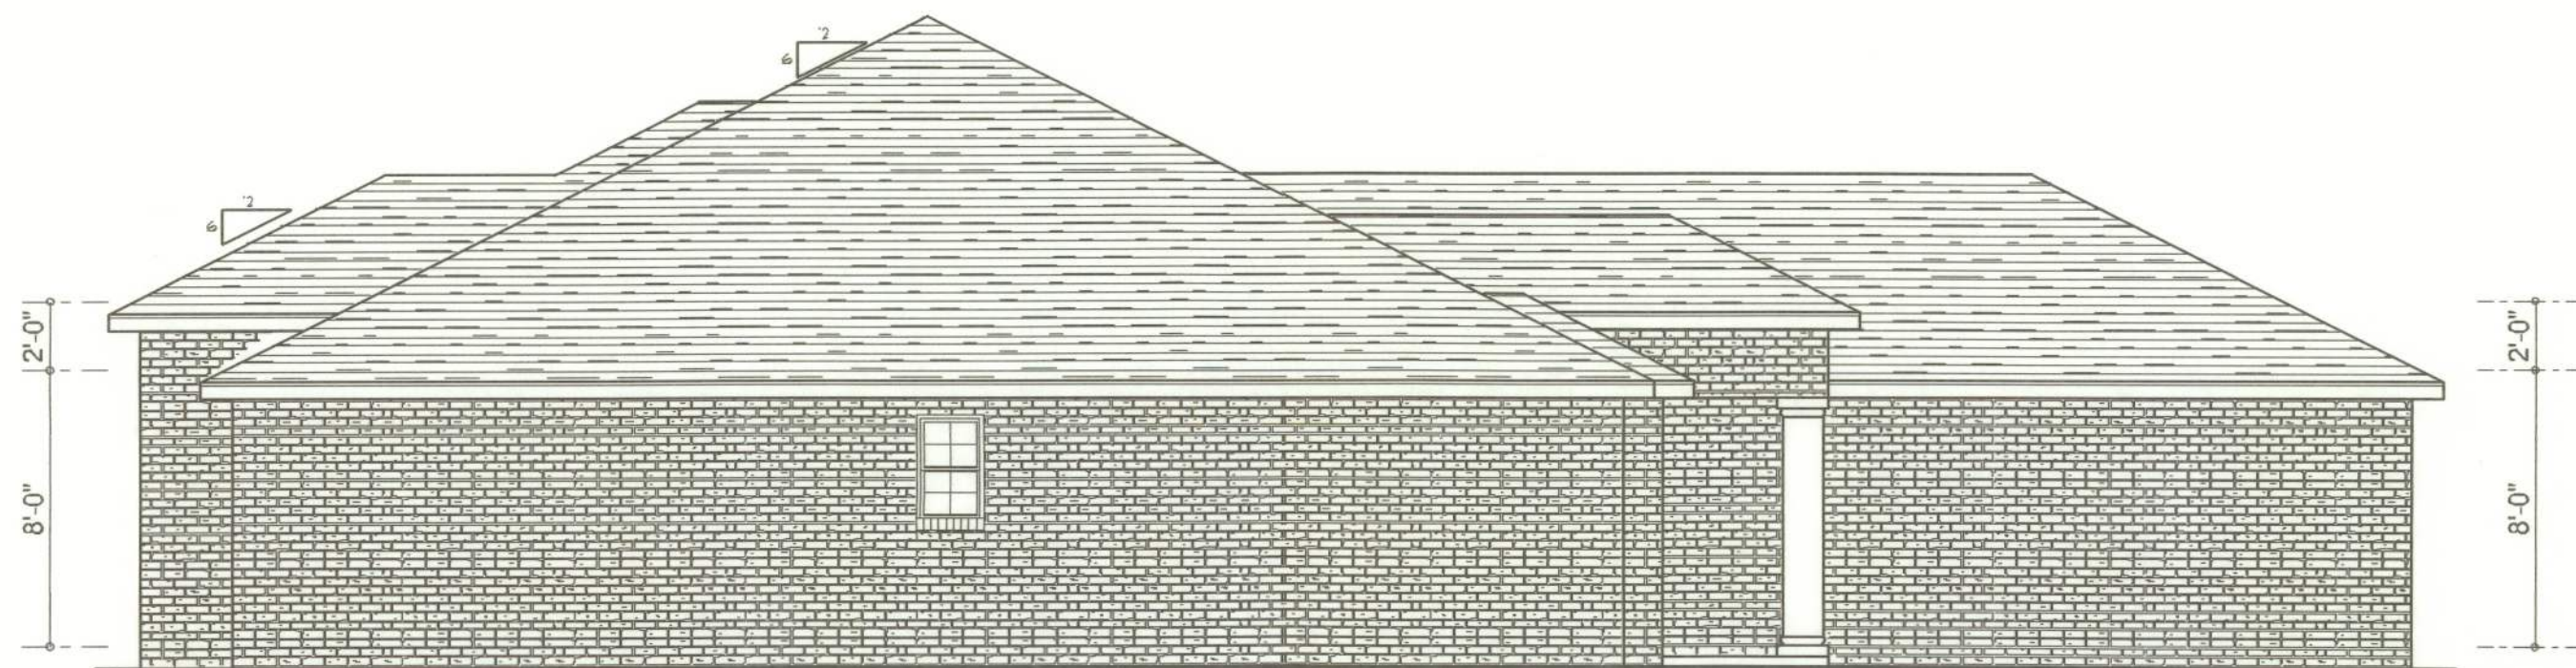


LEFT ELEVATION

SCALE: 3/16" = 1'-0"

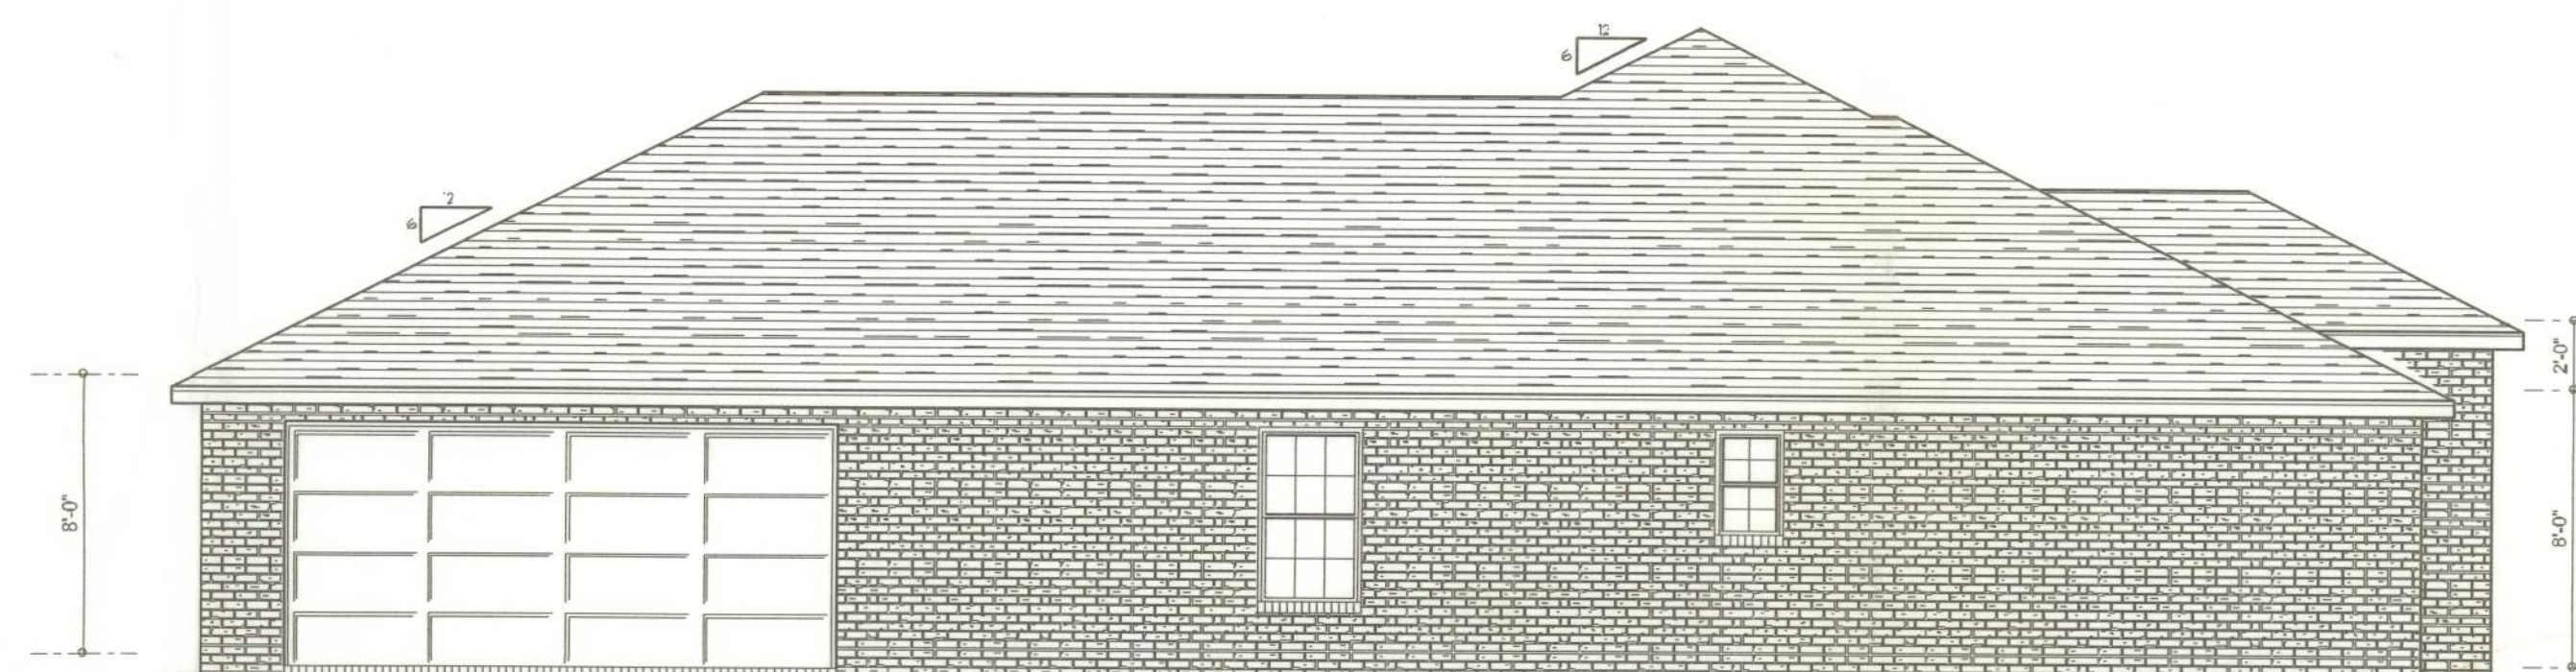

RIGHT ELEVATION

SCALE: 3/16" = 1'-0"

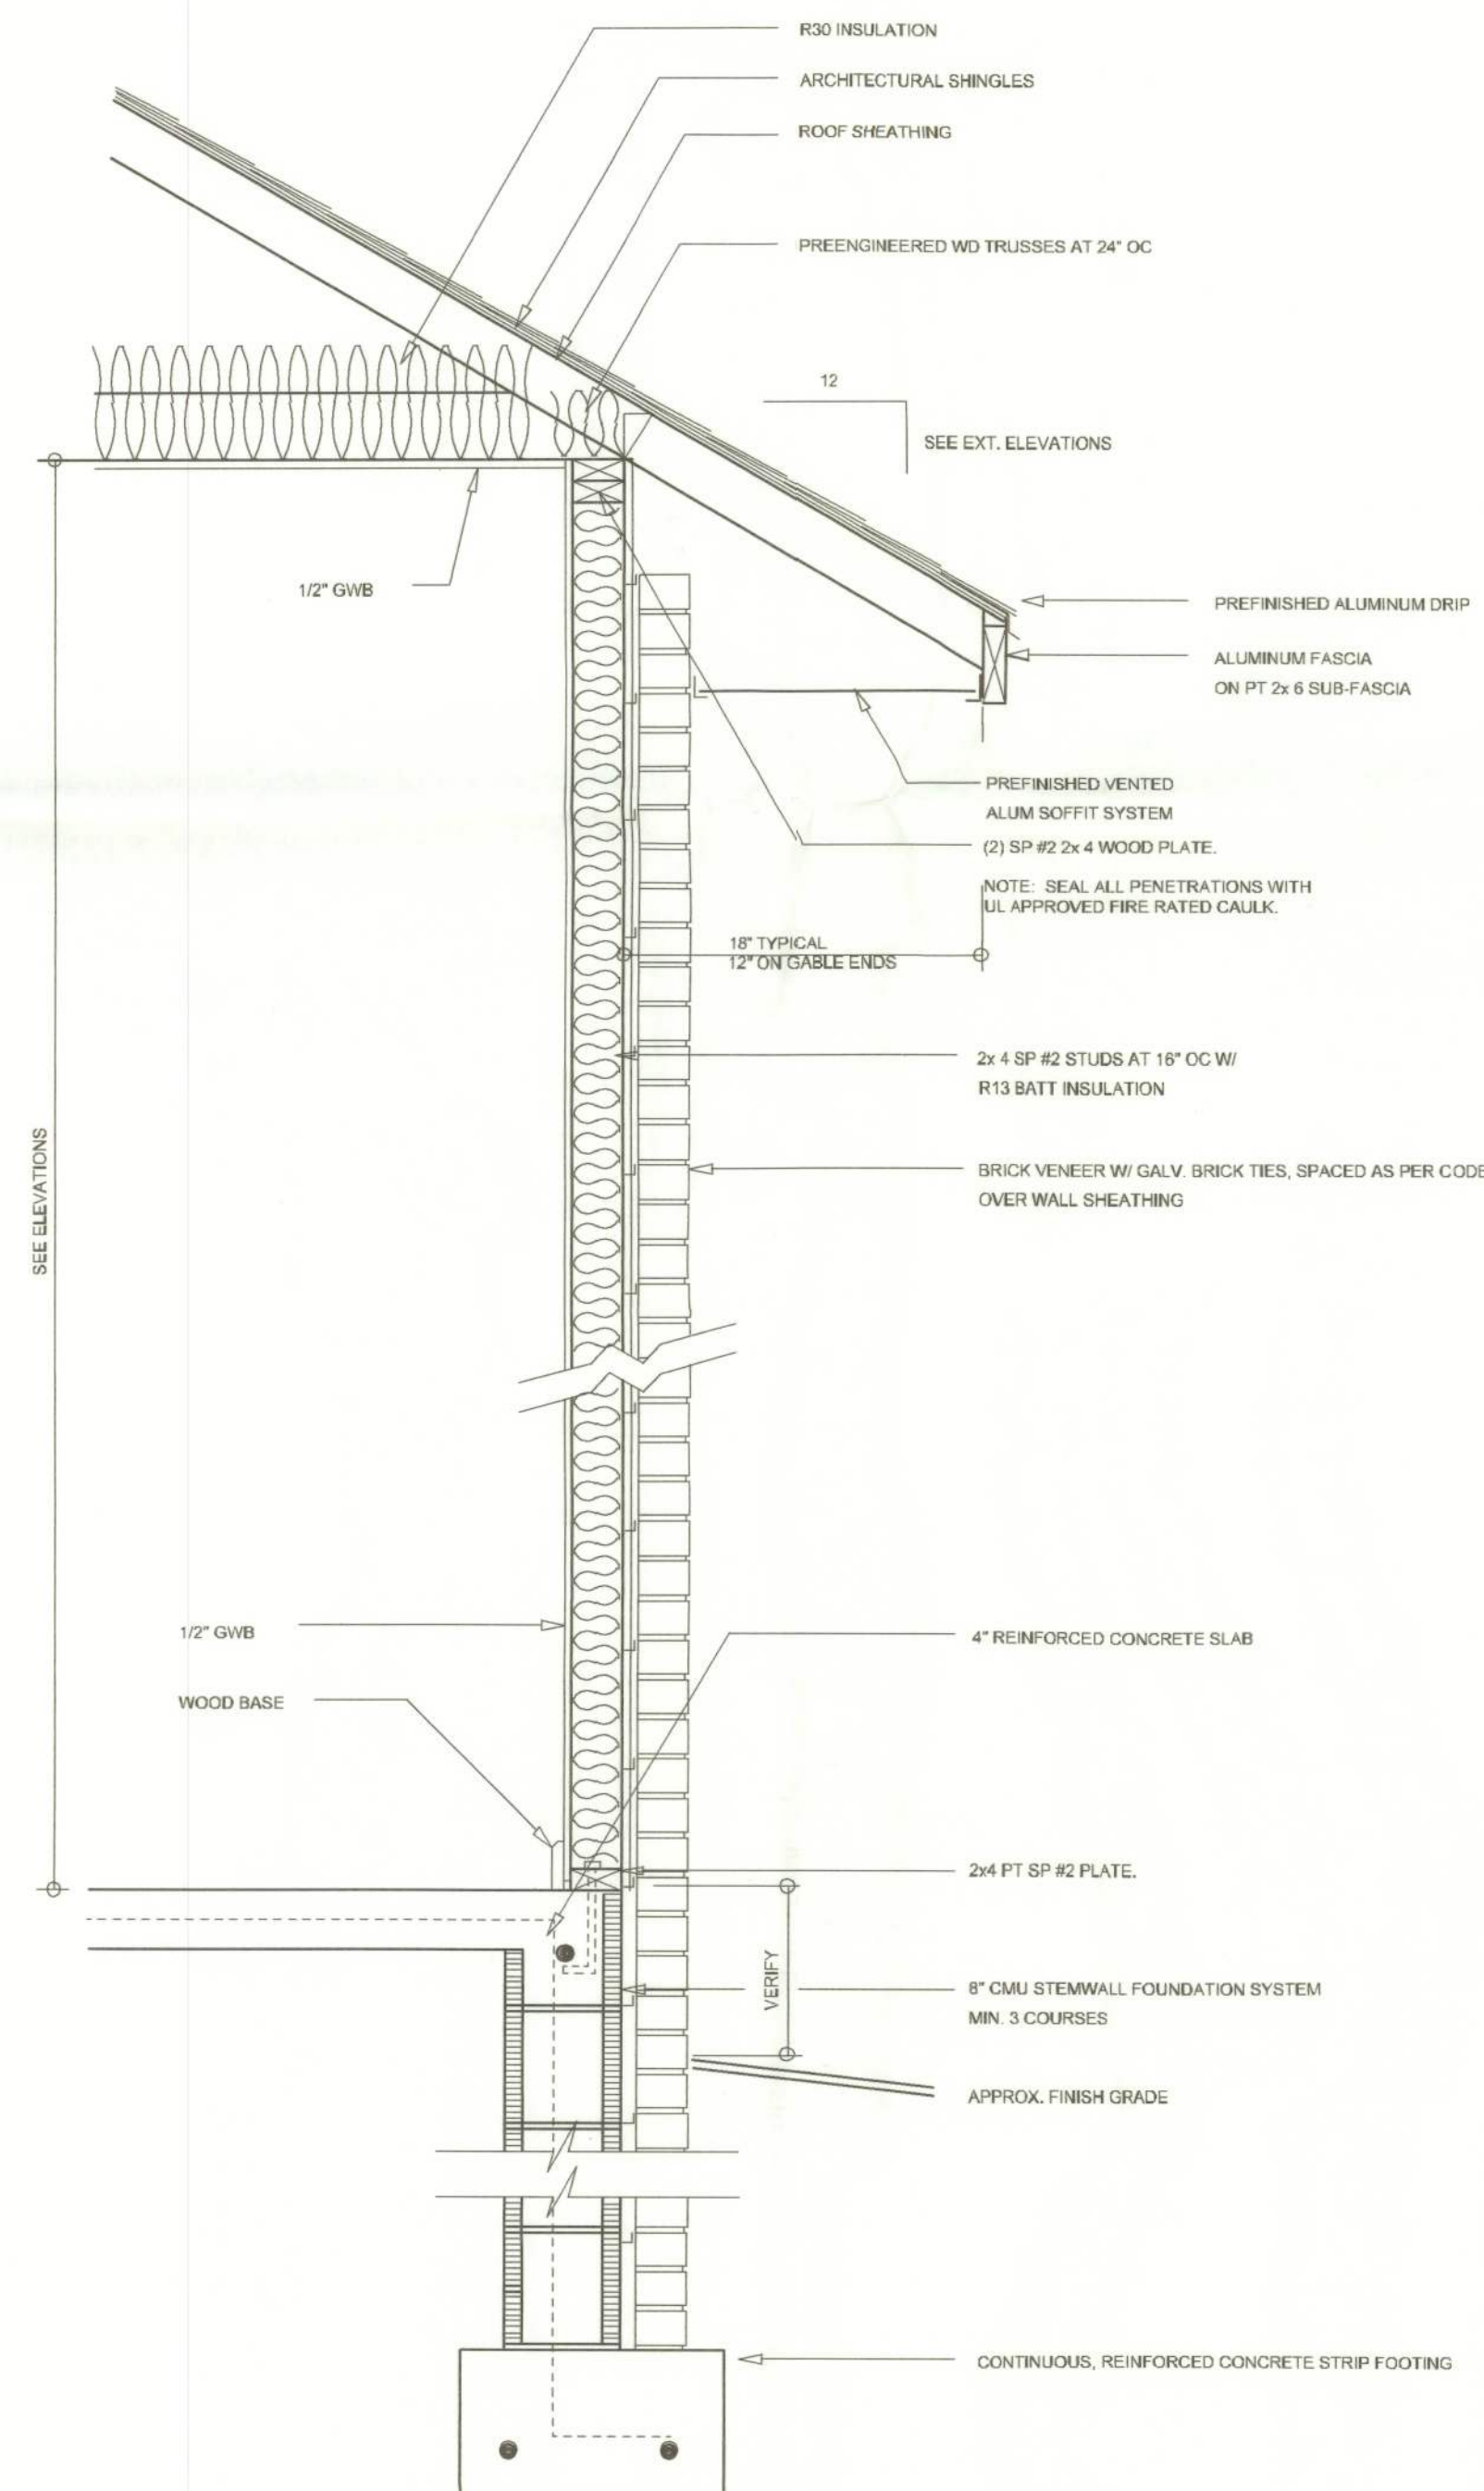

TYPICAL WALL SECTION

SCALE: 1" = 1'-0"



REAR ELEVATION

SCALE: 1/4" = 1'-0"



FRONT ELEVATION

SCALE: 1/4" = 1'-0"

REVISIONS
August 03, 2005



A CUSTOM RESIDENCE FOR:
DARRYL ALLEN
PROJECT ADDRESS: LOT 4, BLOCK C, PICCADILLY PARK, COLUMBIA COUNTY, FLORIDA 32024



NICHOLAS GEISLER ARCHITECT
N.C.A.R.A. Certified
1758 NW Brown Rd.
Lake City, FL 32055
(386) 755-9021

JOINT VENTURED WITH

WILLIAM MYERS DESIGN
P.O. BOX 1513
LAKE CITY, FL 32056
(386) 758-8406
wm@williamymyers.net



JOB NUMBER
050803

SHEET NUMBER
A.1
OF 6 SHEETS

Will C. Myers