


REVISIONS

SOFTPLAN
ARCHITECTURAL DESIGN SOFTWARE

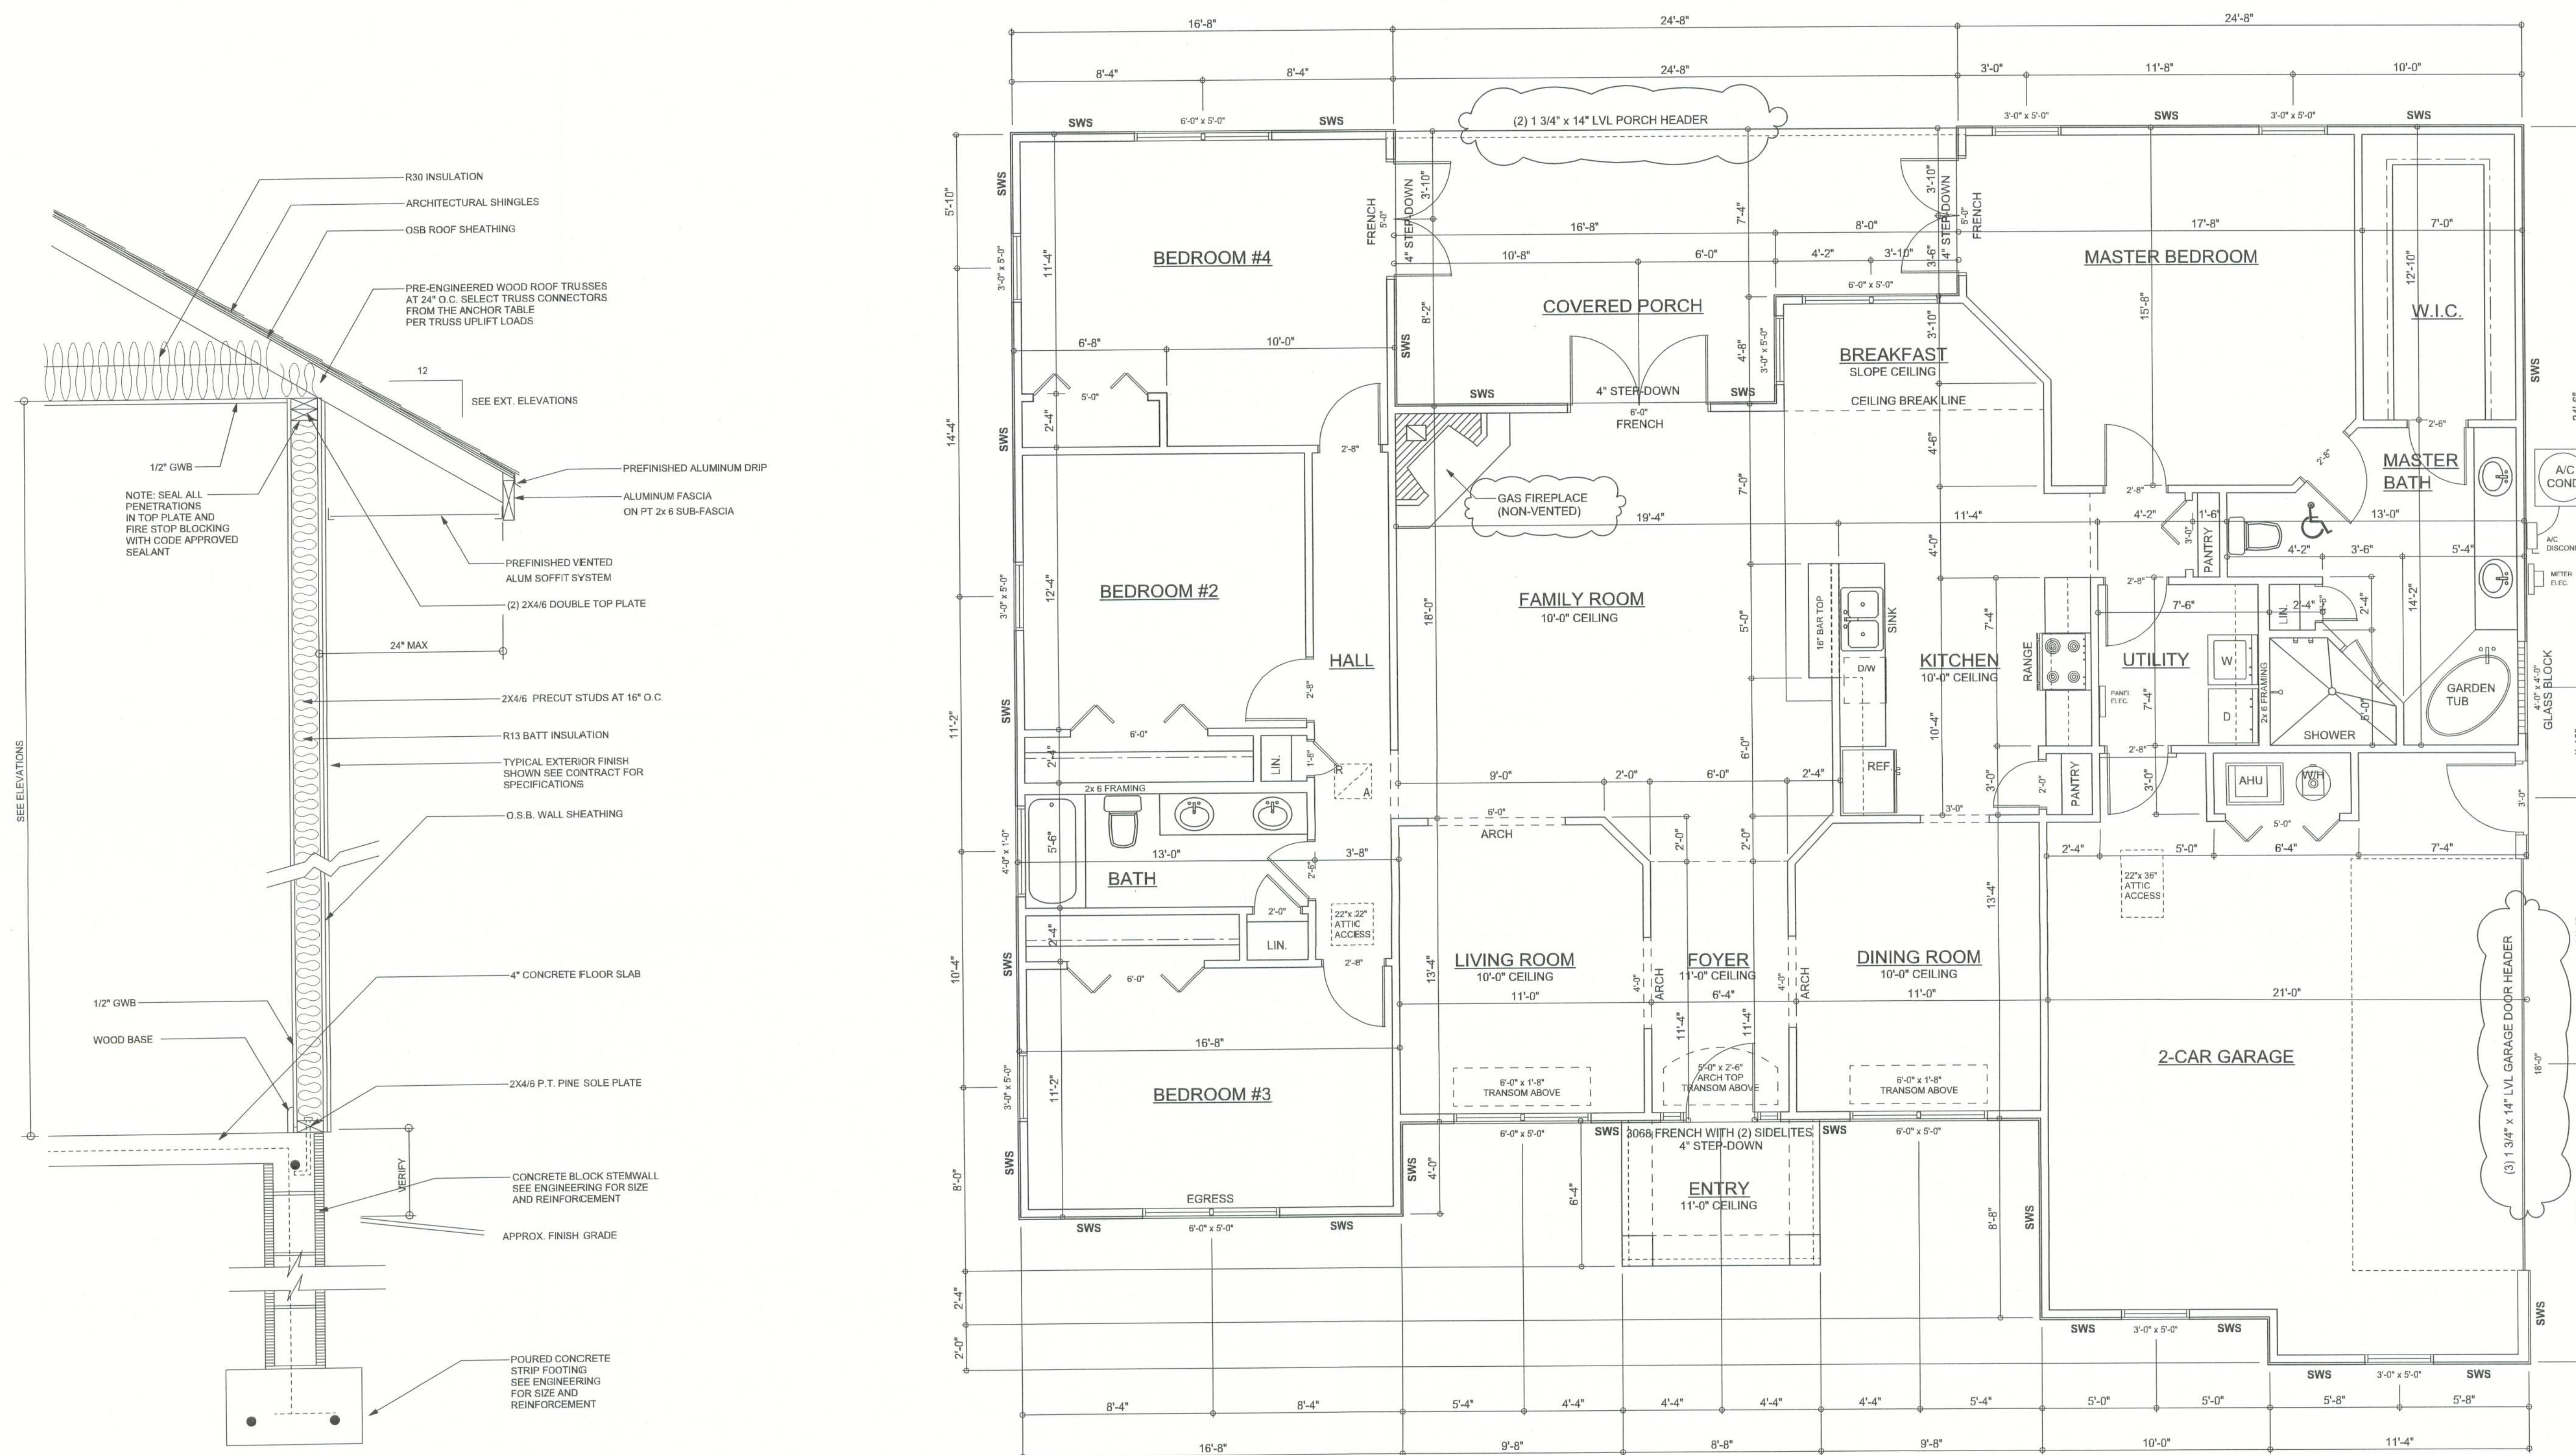

TYPICAL DESIGN WALL SECTION
NON - STRUCTURAL DATA

SCALE: 1\"/>

FLOOR PLAN

SCALE: 1/4\"/>

NOTE: ALL CEILING HEIGHTS SHALL BE 9'-0\"/>

SWS = SHEARWALL SEGMENTS

AREA SUMMARY

LIVING AREA	2339	S.F.
GARAGE AREA	537	S.F.
COVERED PORCH AREA	259	S.F.
ENTRY PORCH AREA	55	S.F.
TOTAL AREA	3190	S.F.

WINDLOAD ENGINEER: Mark Disoway,
P.E. No. 53915, F.O.B. 868, Lake City, FL
32056, 386-754-5419

DIMENSIONS:
Stated dimensions supercede scaled
dimensions. Refer all questions to
Mark Disoway, P.E. for resolution.
Do not proceed without clarification.

COPYRIGHTS AND PROPERTY RIGHTS:
Mark Disoway, P.E. hereby expressly reserves
its common law copyrights and property right in
these instruments of service. This document is
not to be reproduced, altered or copied in any
form or manner without first the express written
permission and consent of Mark Disoway.

CERTIFICATION: These plans and
"Windload Engineering" Sheet S-1, attached,
comply with Florida Building Code 2001,
Section 1606 wind loads, to the best of my
knowledge.

LIMITATION: This design is valid for one
building at specified location. In case of conflict,
structural requirements, scope of work, and
builder responsibilities on sheet S-1 control.

MARK DISOWAY
P.E. 53915

Mark Disoway
20 OCT 05
SEAL

**SLK
CONSTRUCTION, INC.**

Kevin & Angela
Jackson
Residence

ADDRESS:
Spring Hollow S/D
Columbia County, Florida

Mark Disoway P.E.
P.O. Box 868
Lake City, Florida 32056
Phone: (386) 754 - 5419
Fax: (386) 269 - 4871

PRINTED DATE:
October 20, 2005

DRAWN BY: David Disoway

CHECKED BY:

DESIGNED BY:
David Disoway

FINALS DATE:
22 / Aug / 05

JOB NUMBER:
501033a

DRAWING NUMBER

A-2

OF 5 SHEETS