


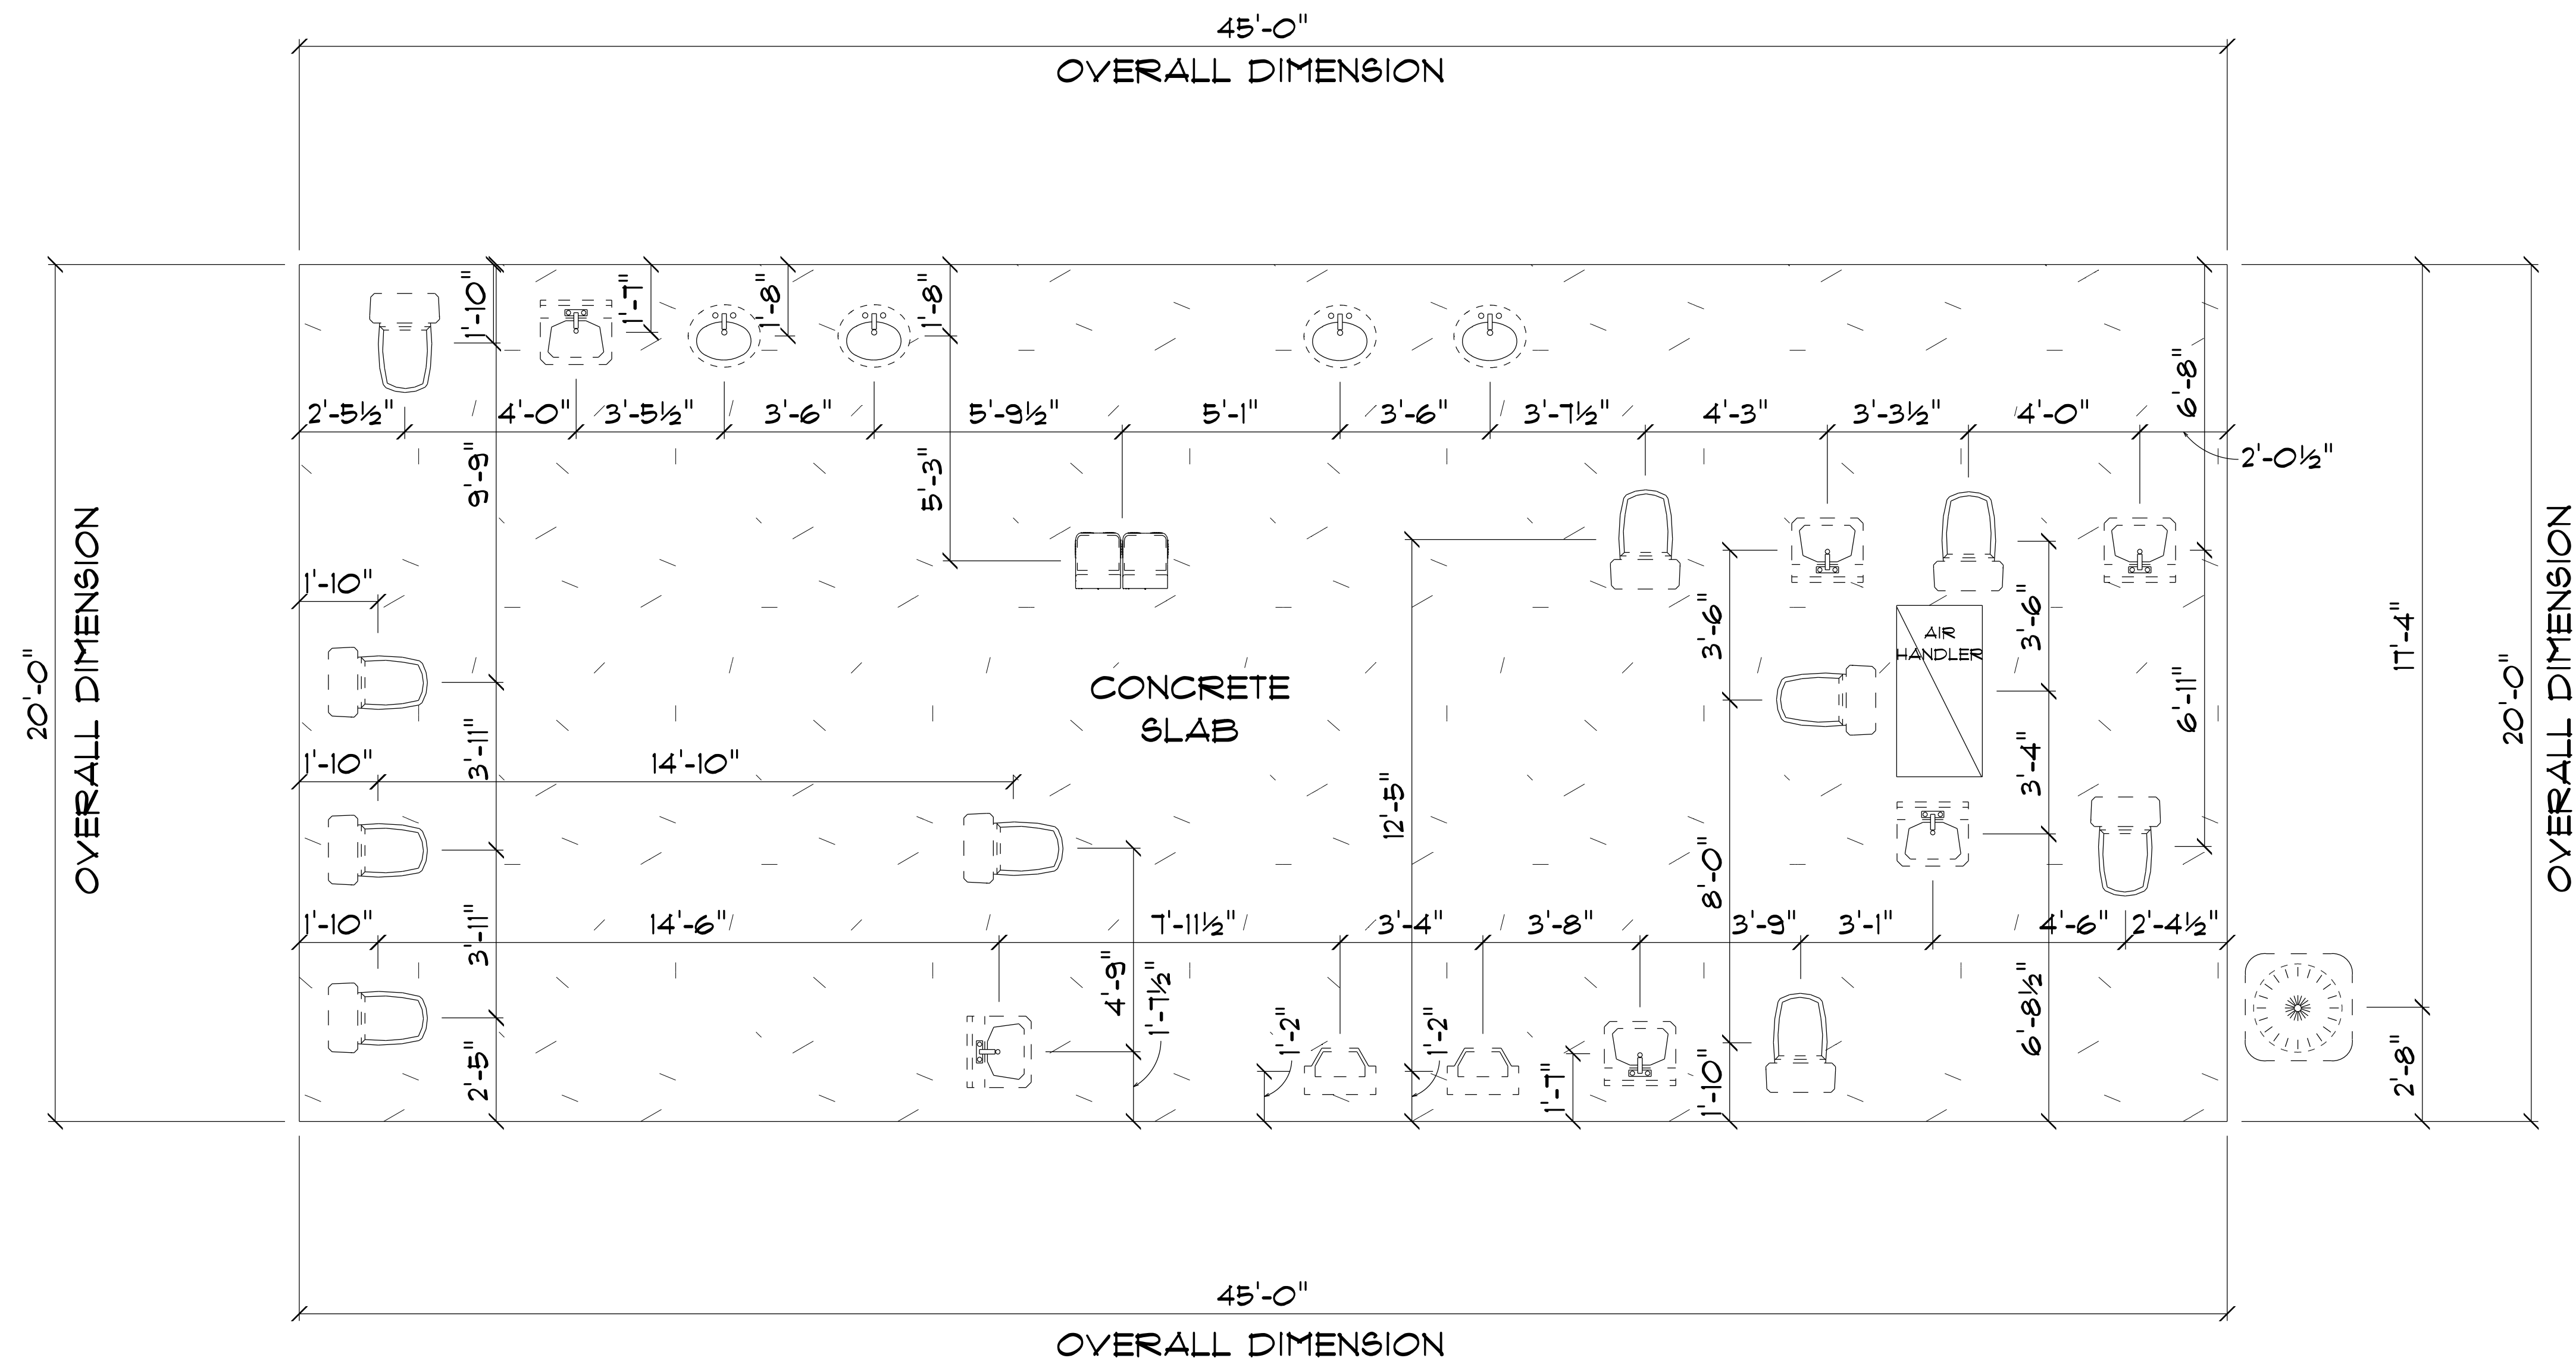

*** PLUMBING &
* FOUNDATION PLAN ***

SCALE : 3/8" = 1'-0"

- IMPORTANT NOTE:**
1. IT IS THE BUILDERS RESPONSIBILITY TO VERIFY ALL GEOMETRY AND DIMENSIONS BEFORE ORDERING ANY MATERIALS OR BEGINNING CONSTRUCTION.
 2. THESE PLANS ARE FOR LAYOUT AND DESIGN PURPOSES ONLY ALL STRUCTURAL NOTES AND DETAILS TO BE PROVIDED BY AN ENGINEER.

N. P. GEISLER
Digitally signed by N. P. GEISLER
DN: cn = N. P. GEISLER email =
npg@kca.org
Date: 2024.04.10 10:52:13 -0500

AR0007005

N. P. GEISLER

SHEET NUMBER
A.9
OF 9 SHEETS

NICHOLAS PAUL GEISLER ARCHITECT
1789 NW Brown Rd.
Lake City, FL 32095
N.C.A.R.B. Certified

JOINT VENTURED WITH

RIDGEPOINT DESIGN
RIDGEPOINTDESIGN@GMAIL.COM | 386-286-888

EXISTING BUILDING RENOVATIONS FOR:
KINGDOM CULTURE ACADEMY
COLUMBIA COUNTY, FLORIDA

COUNTY / CITY APPROVAL

REVISION DATE
Mar. 5th, 2024