


6/21/05

PAUL BROWN RESIDENCE

161 NW MADISON STREET
SUITE #102
LAKE CITY, FL 32055
(386)758-4209

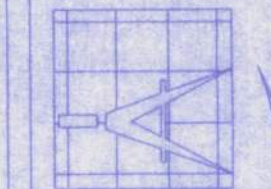

Freeman
Design Group
INC

DATE: 6/21/05
DRAWN BY: J.T.D.

REVISIONS

SHEET: A-1

OF: 11

PROJECT NO.

CERTIFICATE OF AUTHORIZATION # 10008701

1ST FLOOR OPENING SCHEDULE

PRODUCT CODE	SIZE	HINGE DIRECTION	COUNT
60x80 dbl ext steel	5'-0"	LR	1
32x80 french ext	2'-8"	L	1
72x80 dbl french ext	6'-0"	LR	1
108x84 amaar camber top garage door	9'-0"	N	2
2468 BF	2'-4"	R	1
48x80 dbl colonial masonite	4'-0"	LR	1
2668 colonial masonite	2'-6"	R	3
2668 colonial masonite	2'-6"	L	1
2868 colonial masonite	2'-8"	L	2
2868 colonial masonite	2'-8"	R	2
(2) SH 2050 capitol 650 series w/ 1640 eyebrow	4'-0" x 5'-0"	NN	2
(2) SH 2650 capitol 650 series	5'-0" x 5'-0"	NN	3
(3) SH 3050 capitol 650 series	9'-0" x 5'-0"	NNN	3
SH 2030 capitol 650 series	2'-0" x 3'-0"	N	2
SH 3030 capitol 650 series	3'-0" x 3'-0"	N	2
SH 3050 capitol 650 series	3'-0" x 5'-0"	N	1
SH 4040 capitol 650 series	4'-0" x 4'-0"	N	1

AREA SUMMARY:

1ST FLOOR.....	1631 SF
2ND FLOOR.....	1517 SF
GARAGE.....	474 SF
BONUS RM.....	392 SF
PORCH.....	36 SF
TOTAL.....	4050 SF

NOTE:
THE MINIMUM NATURAL VENTILATION AREA REQUIRED FOR GARAGES SHALL BE 4 PERCENT OF THE FLOOR AREA BEING VENTILATED. THE MINIMUM MECHANICAL VENTILATION FOR GARAGES SHALL BE 100 CFM PER CAR.


NOTE:
EXTERIOR WINDOWS AND GLASS DOORS SHALL BE TESTED BY AN APPROVED INDEPENDENT TESTING LABORATORY, AND BEAR AN AAMA OR WDMA OR OTHER APPROVED LABEL IDENTIFYING THE MANUFACTURER, PERFORMANCE CHARACTERISTICS AND APPROVED PRODUCT EVALUATION ENTITY TO INDICATE COMPLIANCE WITH THE REQUIREMENTS OF THE FOLLOWING SPECIFICATION:

ANSI/AAMA/NWDA 101/S2 2/97

THE CONSTRUCTION SHALL BE TESTED IN ACCORDANCE WITH ASTM E 330, STANDARD TEST METHODS FOR STRUCTURAL PERFORMANCE OF EXTERIOR WINDOWS, CURTAIN WALLS, AND DOORS BY UNIFORM STATIC AIR PRESSURE.

NOTE:
ALL WIND LOADS ARE IN ACCORDANCE WITH SECTION 1606, FLORIDA BUILDING CODE, 2001 EDITION.

BASIC WIND SPEED	110 MPH
IMPORTANCE FACTOR	1.0
BUILDING CATEGORY	2
EXPOSURE	B
INTERNAL PRESSURE COEFFICIENT	+/- 0.18
COMPONENT AND CLADDING PRESSURE	WALLS +21.8/-29.1 PSF ROOF +12.5/-29.1 PSF OVERHANGS -71.6 PSF
TYPE OF STRUCTURE	ENCLOSED

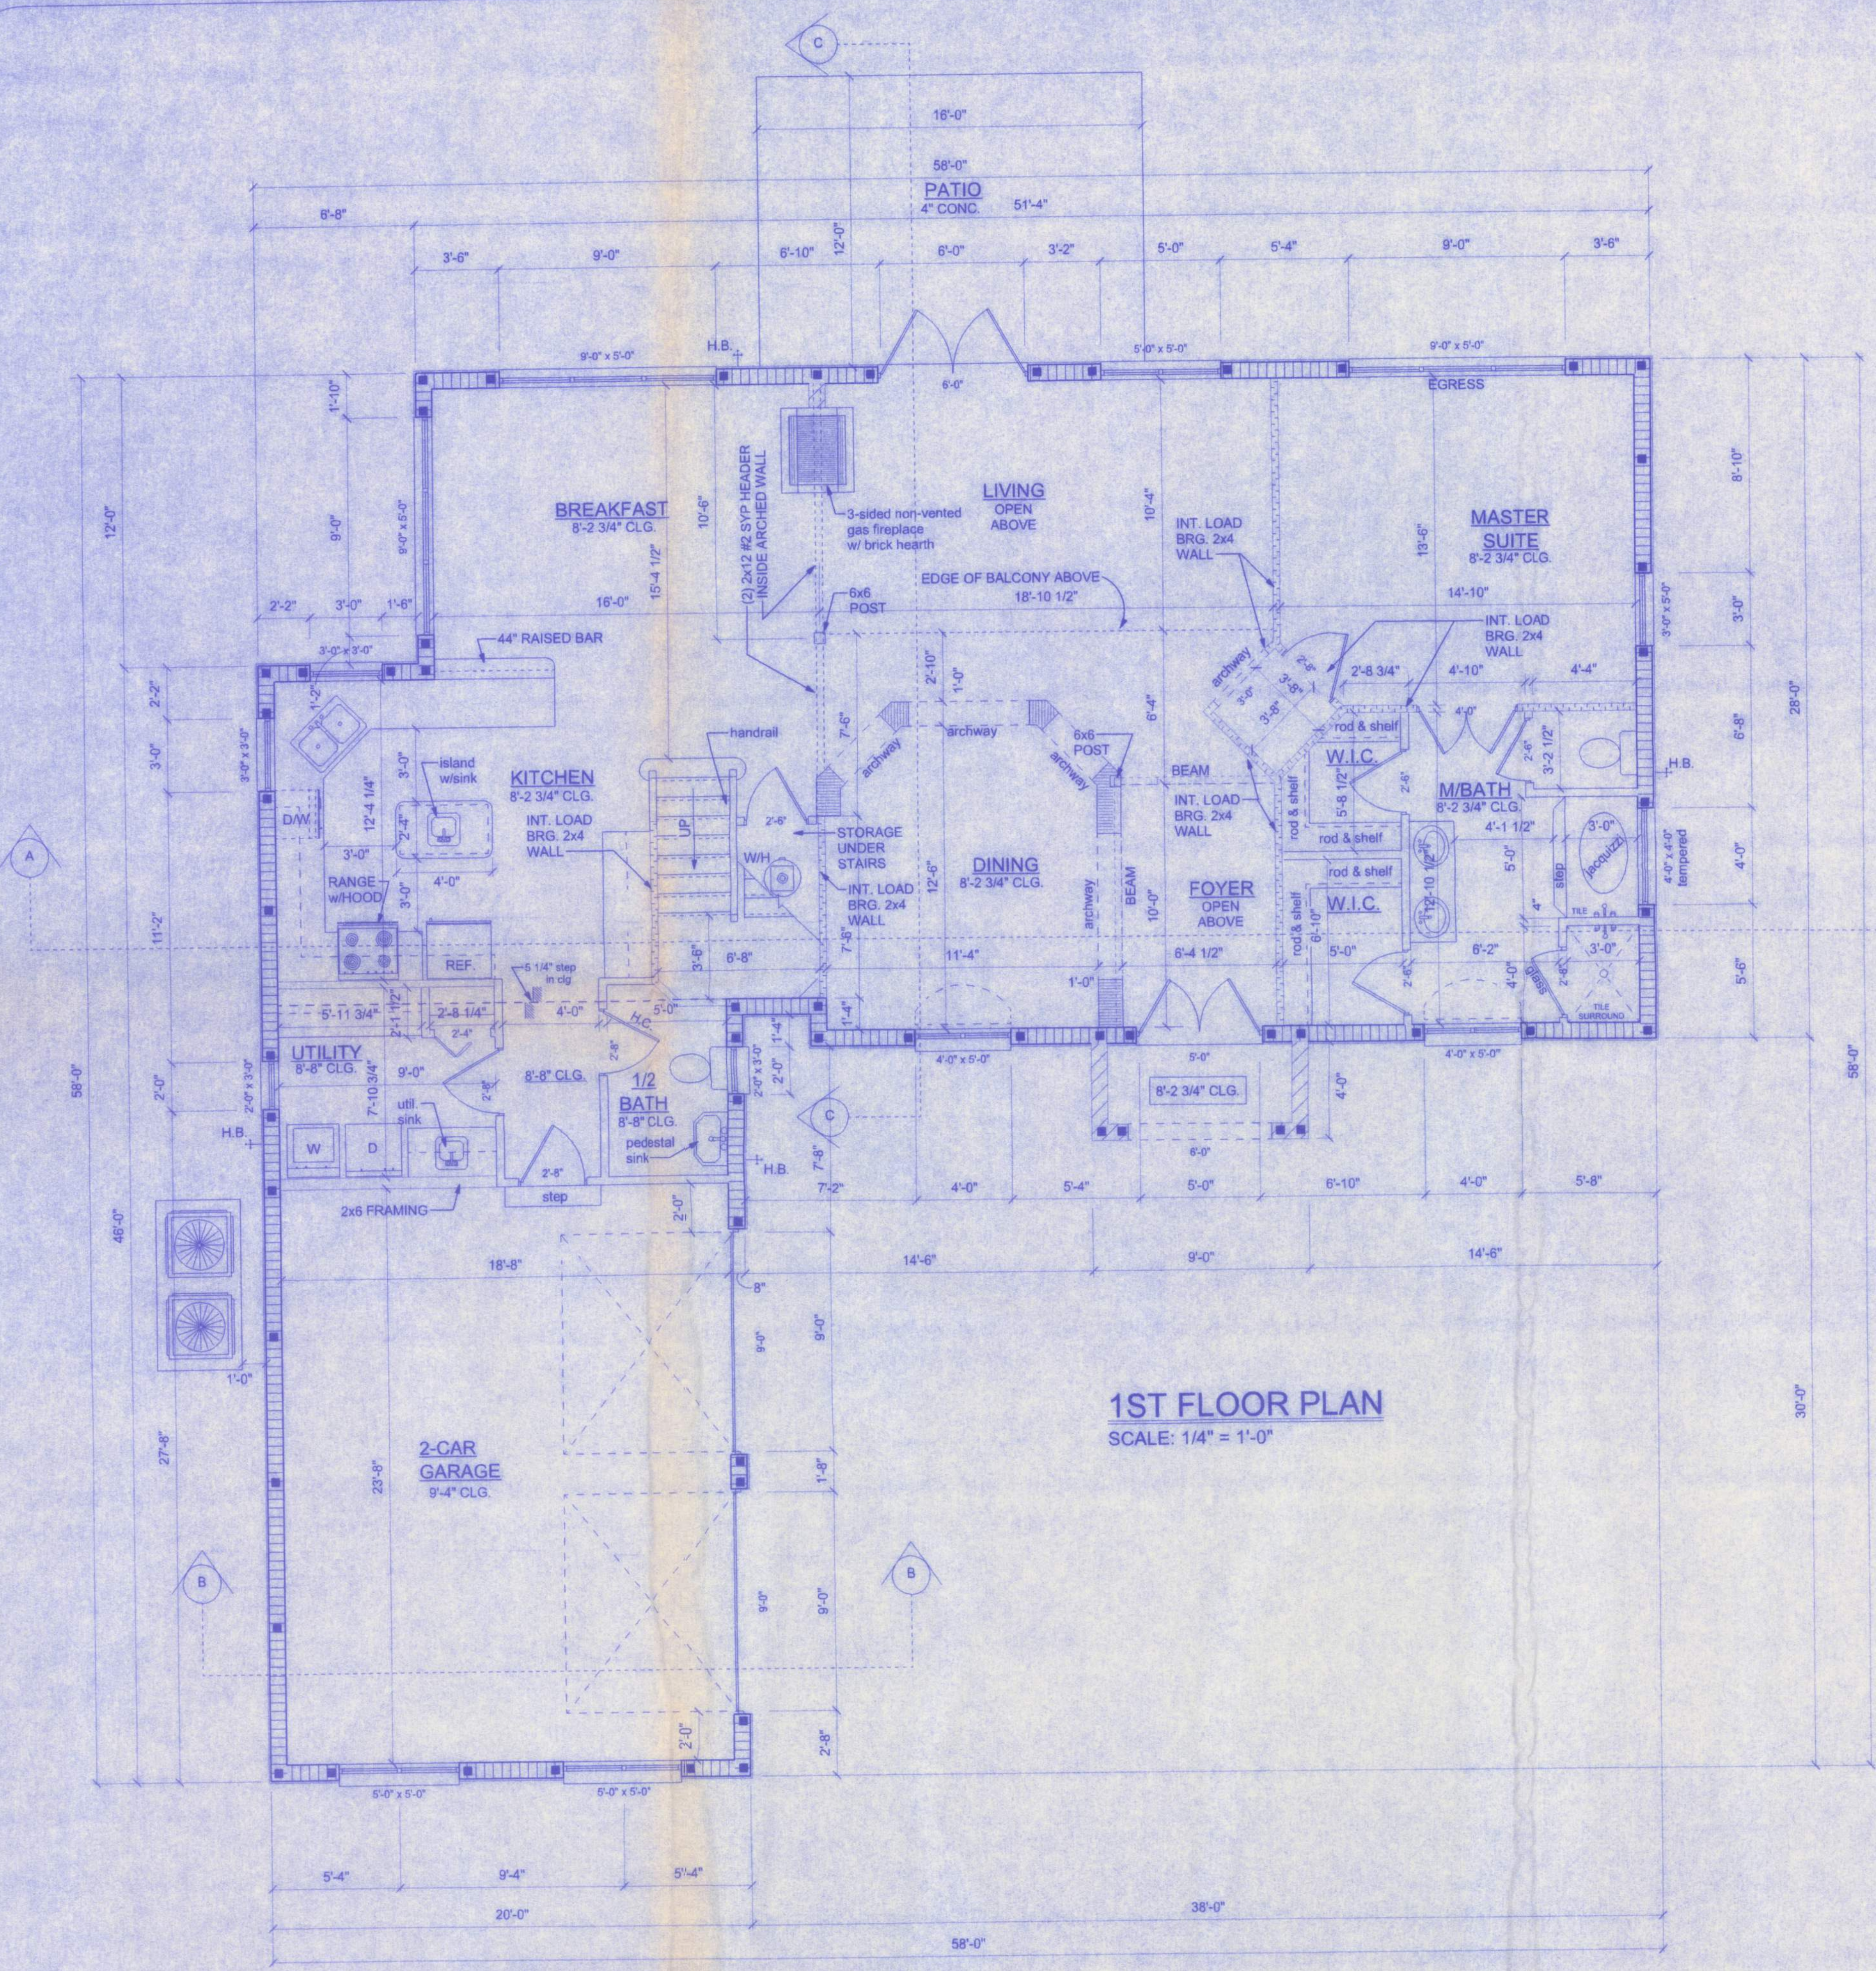

1ST FLOOR PLAN
SCALE: 1/4" = 1'-0"