



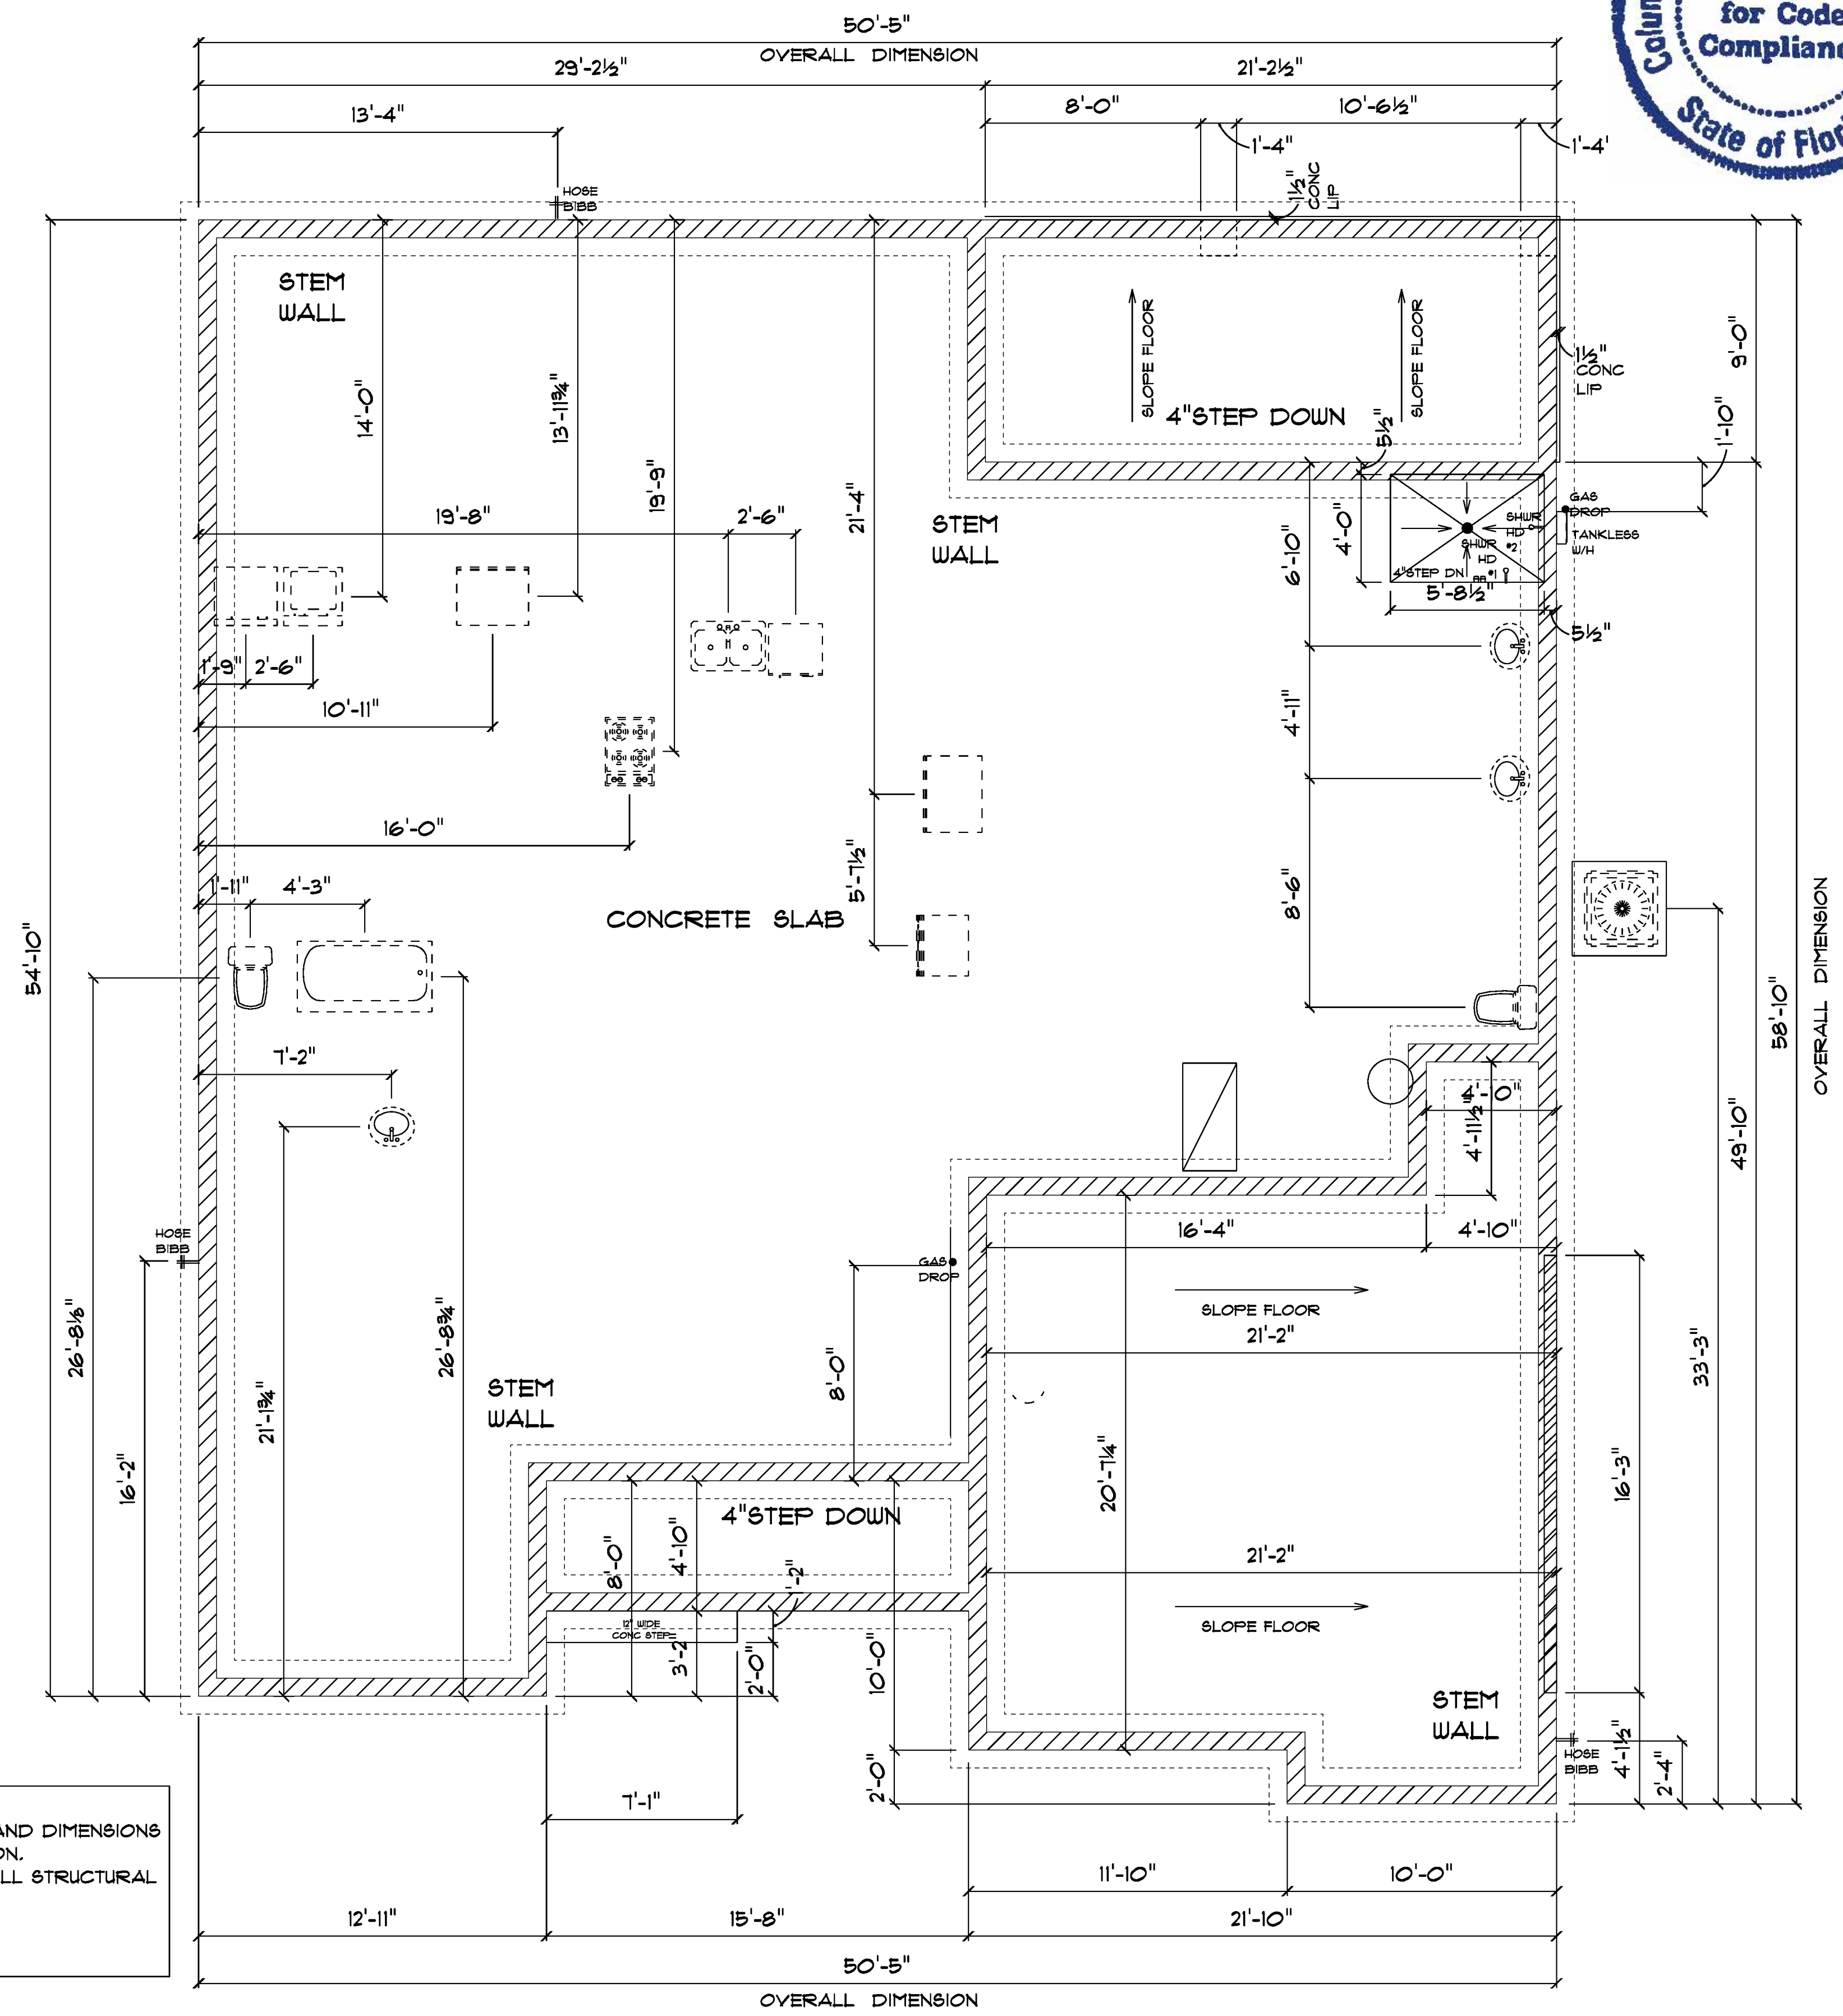

IMPORTANT NOTES:
1. IT IS THE BUILDER'S RESPONSIBILITY TO VERIFY ALL GEOMETRY AND DIMENSIONS BEFORE ORDERING ANY MATERIALS OR BEGINNING CONSTRUCTION.
2. THESE PLANS ARE FOR LAYOUT AND DESIGN PURPOSES ONLY ALL STRUCTURAL NOTES AND DETAILS TO BE PROVIDED BY AN ENGINEER.
3. ALL EXTERIOR WALLS ARE 2X6 FRAME.
4. ALL INTERIOR DOORS 6'-8".

* FOUNDATION PLAN *
SCALE : 1/4" = 1'-0"


RESIDENCE for JERRI & PAULA PAYNE	
Teana M. Ruffo 2925 SW 58R 41 Lake City Florida, 32025 Cell: (386) 861-1191 Email: teanaruffo@gmail.com	
PRINTED DATE: Wednesday, April 15, 2020	
DRAWN BY: Teana M. Ruffo	CHECKED BY:
BUILDING CONTRACTOR BRYAN ZECHER CONSTRUCTION	
FINALS DATE:	
JOB NUMBER:	
DRAWING NUMBER A-1	
OF 5 SHEETS	

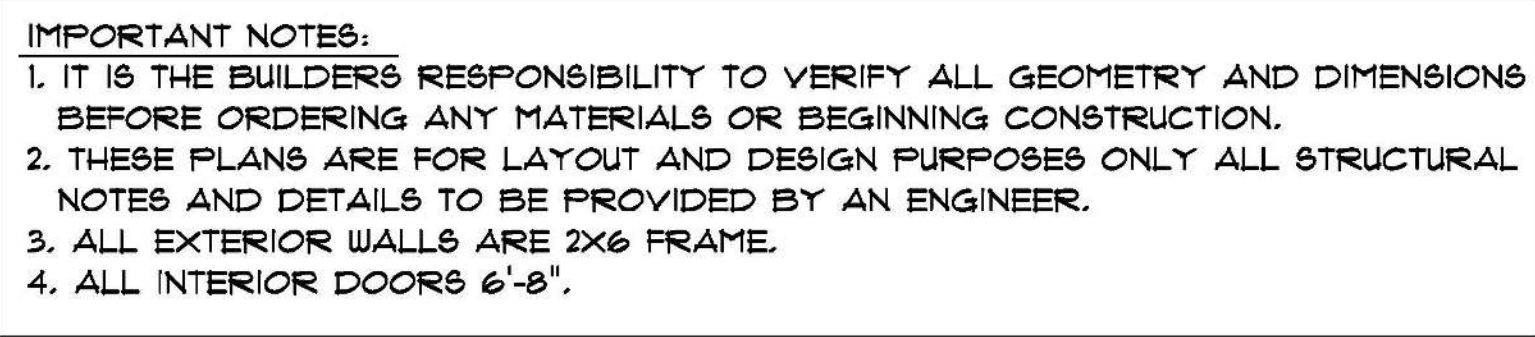

A/C LIVING AREA	=	1961 S.F.
ENTRY	=	80 S.F.
LANAI	=	190 S.F.
2 CAR GARAGE/MECH STOR	=	550 S.F.
TOTAL AREA UNDER ROOF		2781 S.F.

SCALE : 1/4" = 1'-0"

A-2
OF 5 SHEETS

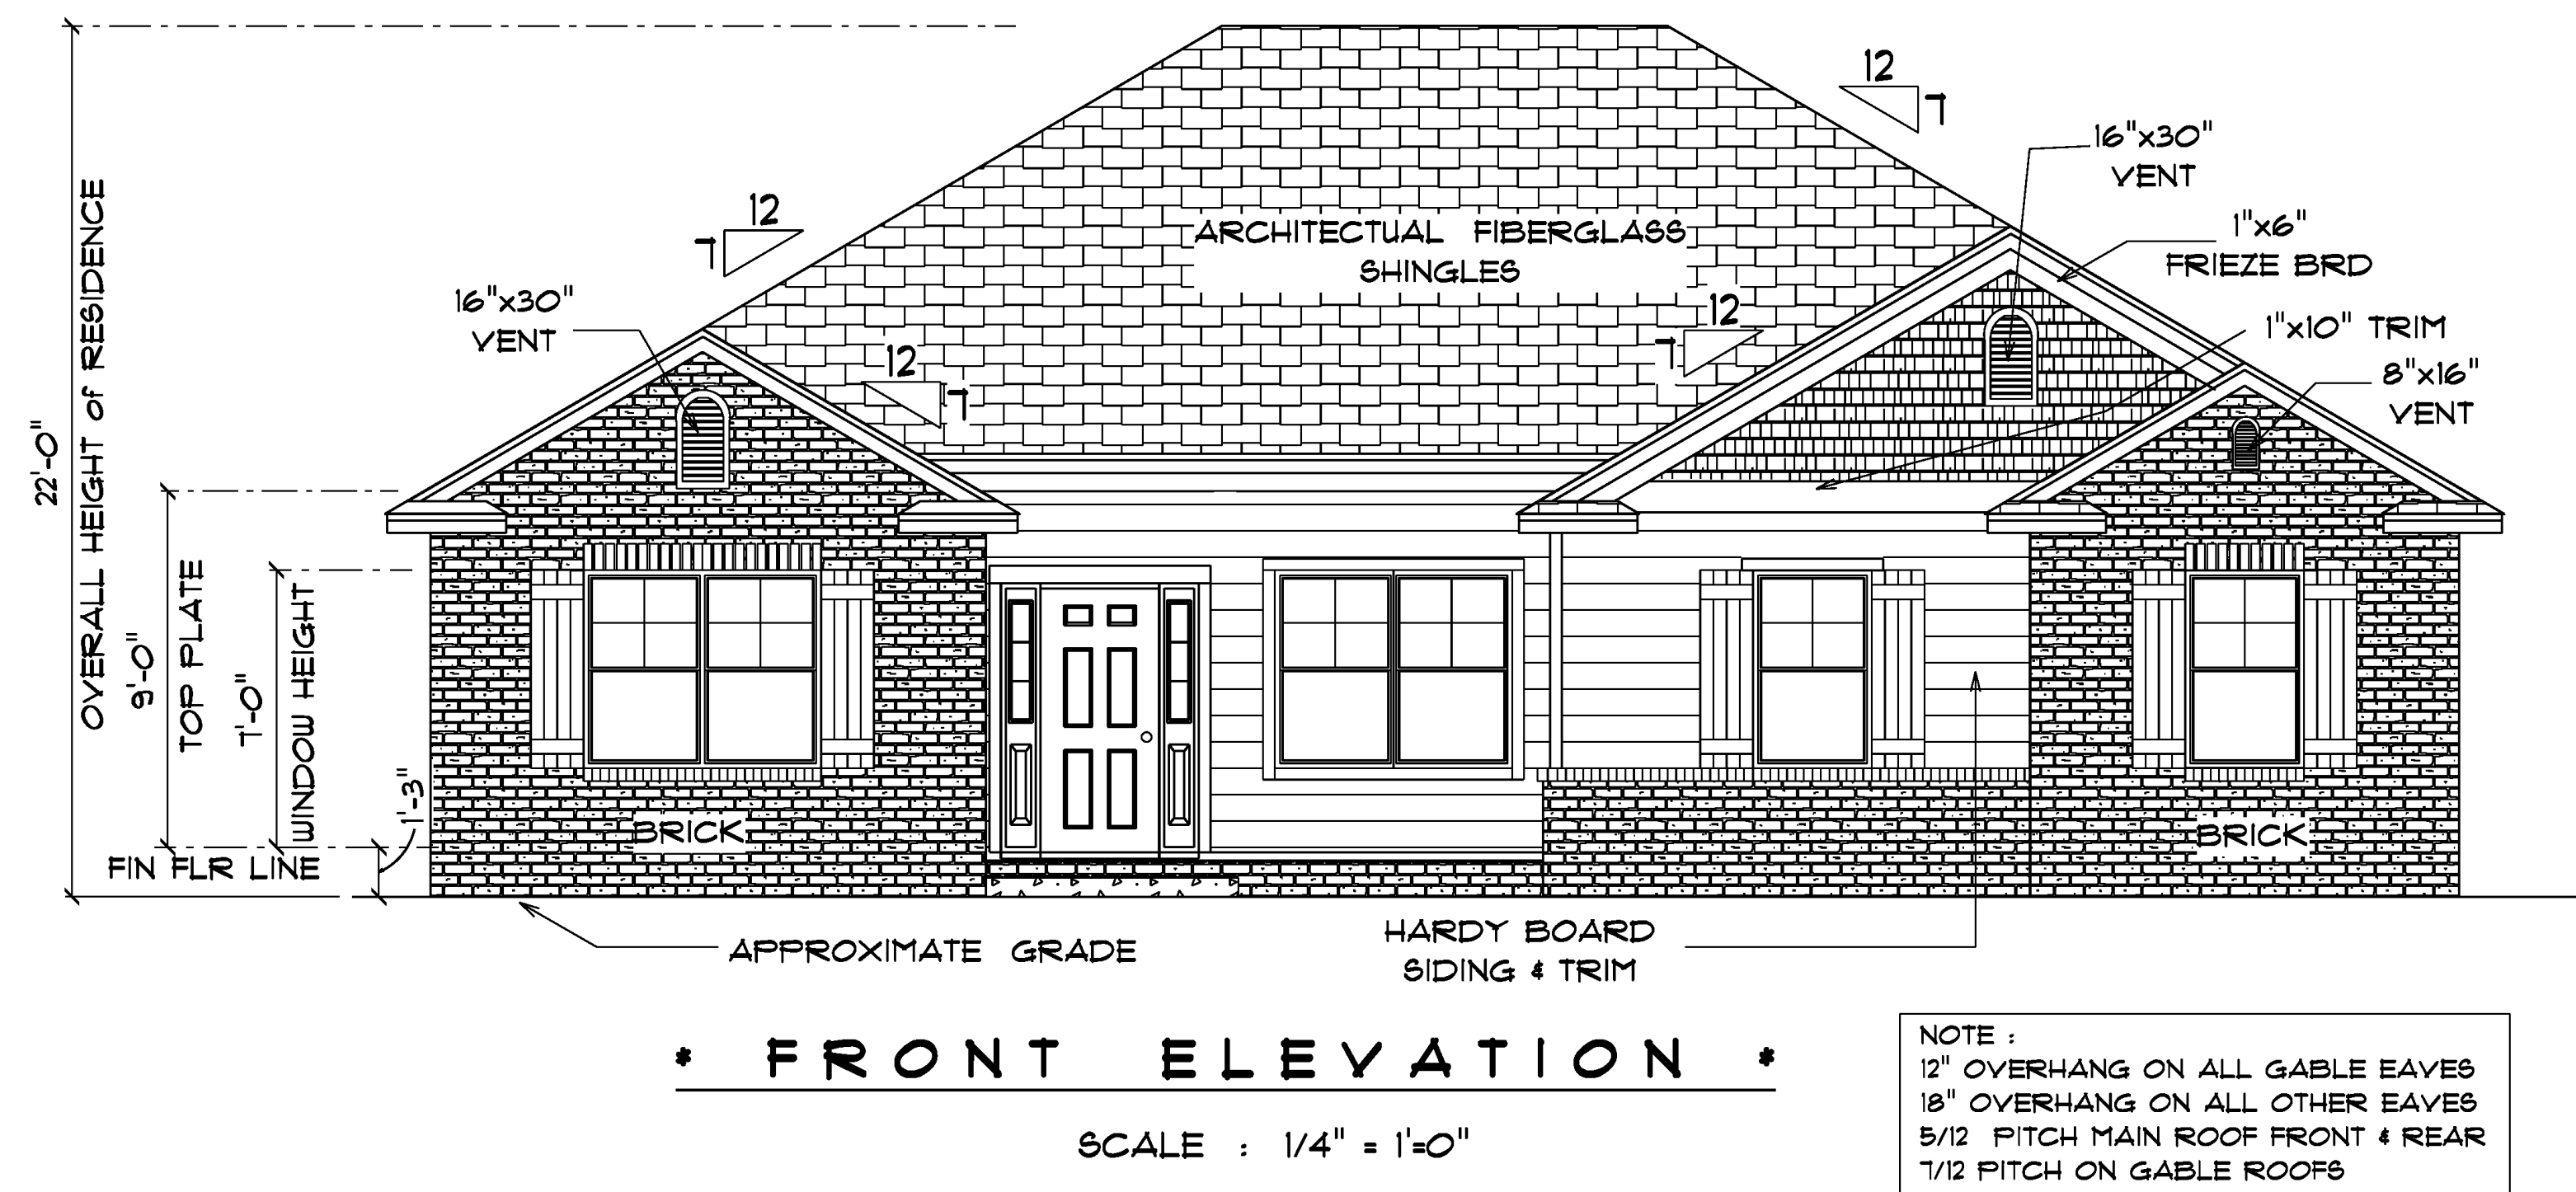


RESIDENCE for JERRI & PAULA PAYNE	
Teana M. Ruffo 2325 SW 6th St. 41 Lake City Florida, 32025 Cell: (386) 861-1191 Email: teanaruffo@gmail.com	
PRINTED DATE: Wednesday, April 15, 2020	
DRAWN BY: Teana M. Ruffo	CHECKED BY:
BUILDING CONTRACTOR BRYAN ZECHER CONSTRUCTION	
FINALS DATE:	JOB NUMBER:
DRAWING NUMBER A-3 OF 5 SHEETS	



* REAR ELEVATION *

SCALE : 1/4" = 1'-0"

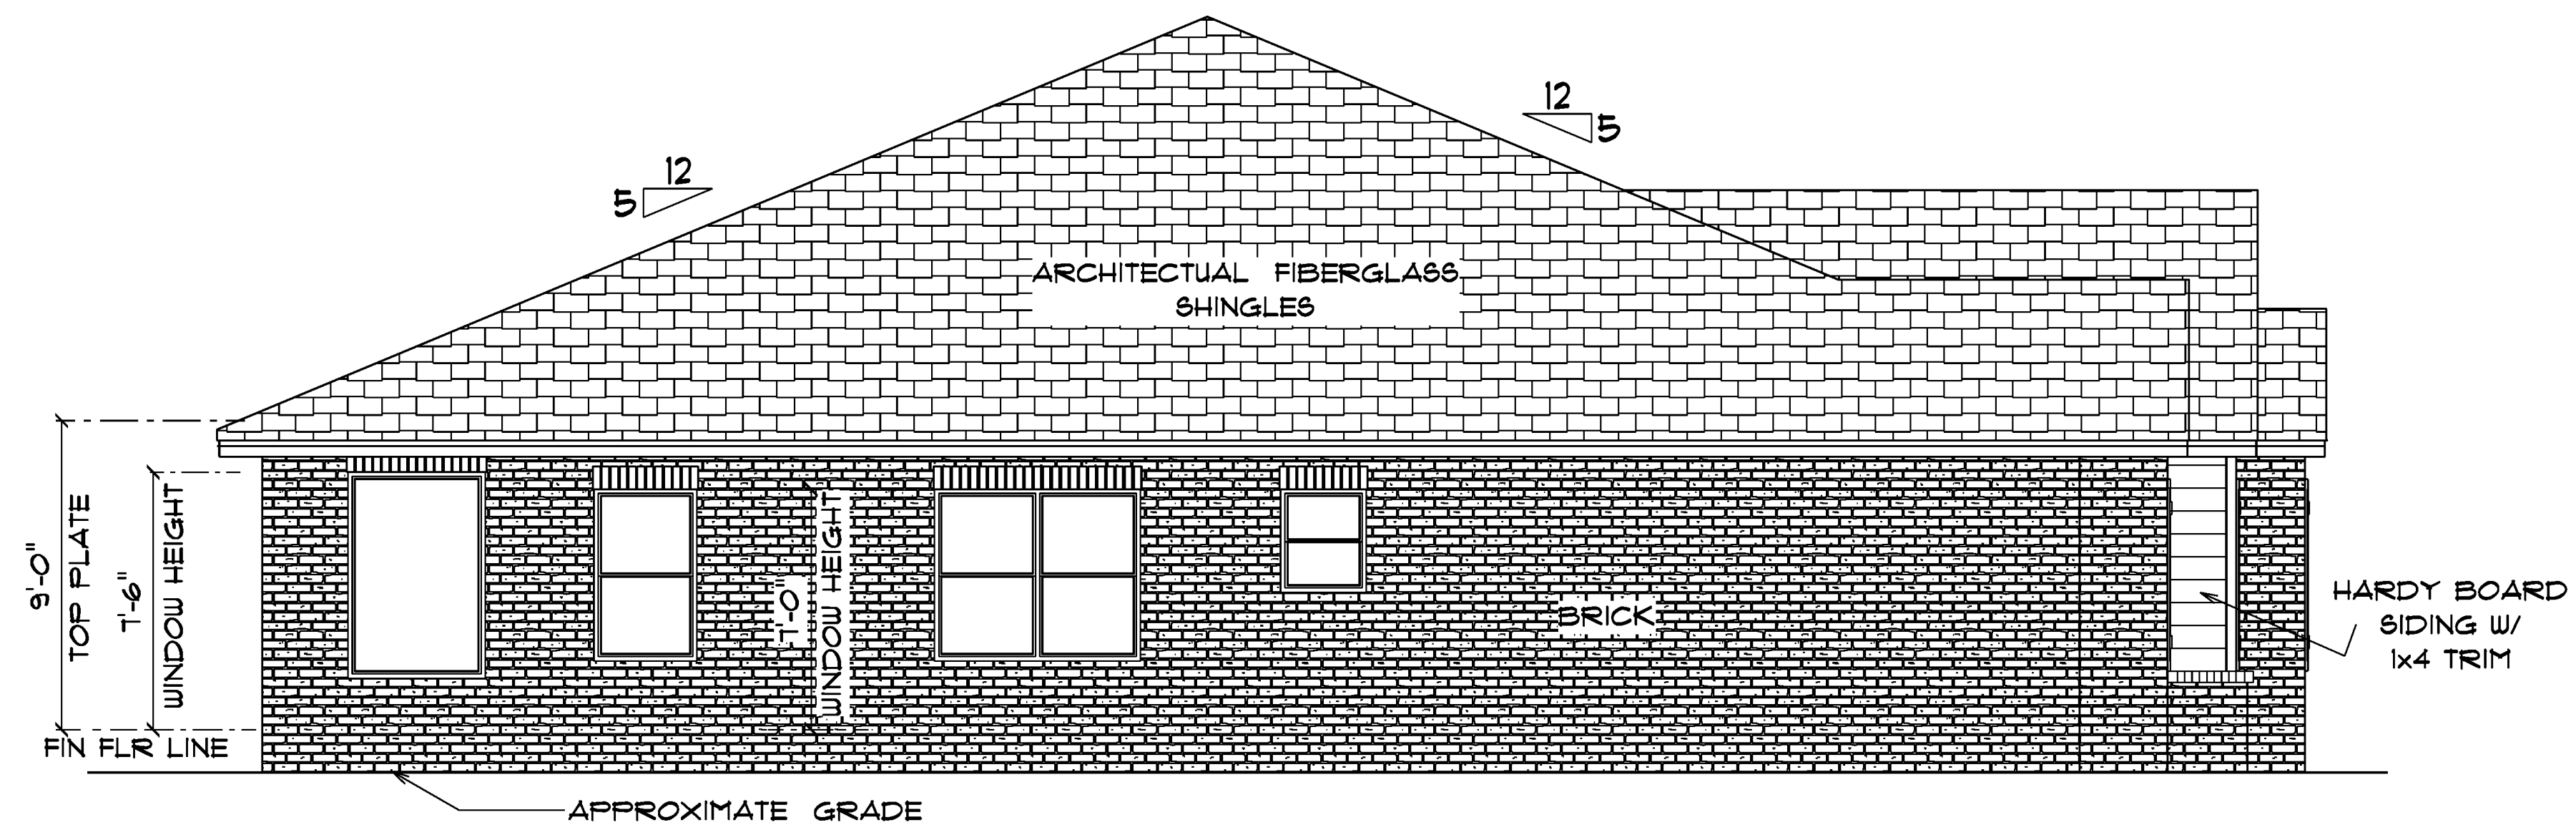

* LEFT SIDE ELEVATION *

SCALE : 1/4" = 1'-0"

RESIDENCE
for
JERRI & PAULA
PAYNE

Teena M. Ruffo
2925 SW 8R 41
Lake City Florida, 32025
Cell: (386) 861 - 1191
Email: teenaruffo@gmail.com

PRINTED DATE:
Wednesday, April 15, 2020

DRAWN BY: Teena M. Ruffo CHECKED BY:

BUILDING CONTRACTOR
BRYAN ZECHER CONSTRUCTION

FINALS DATE:

JOB NUMBER:

DRAWING NUMBER

A-4
OF 5 SHEETS

