


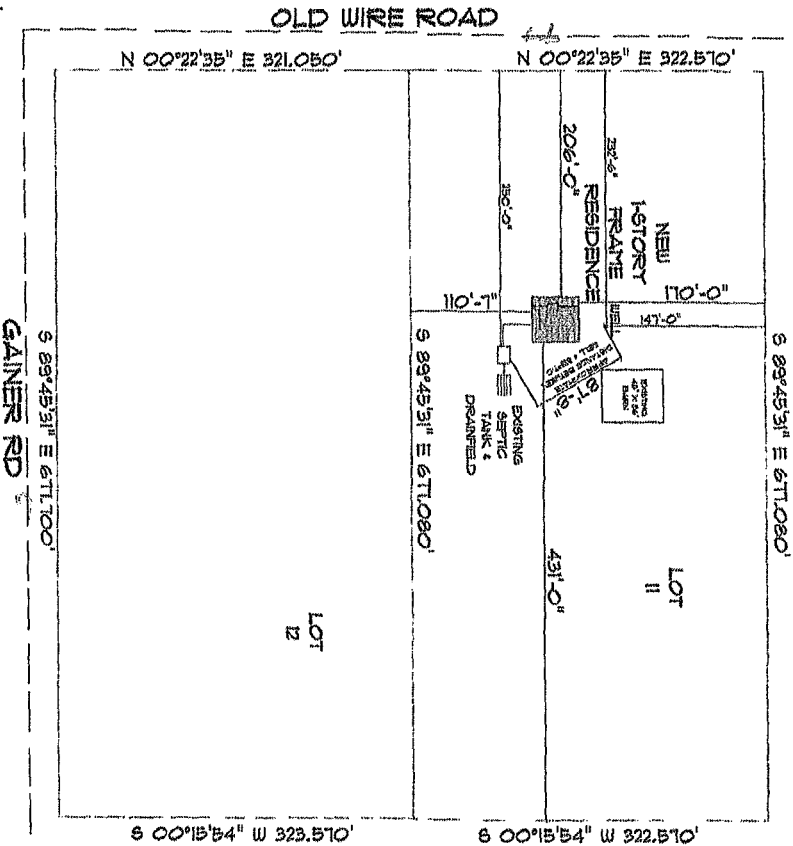

*** SITE PLAN ***

SCALE : 1" = 50'-0"



Handwritten: JWH/ahs . 11/7/2025

Handwritten: [Signature] 11/12/25

Handwritten: 25-0882

NEW RESIDENCE FOR JOHNNY & KAREN TAYLOR	
LOTS 11 & 12 TAYLOR TRACT 1/4 SECTION 36 TOWNSHIP 10N RANGE 10E COUNTY OF HARRIS STATE OF TEXAS	SHEET NO. 1 OF 1
DRAWN BY: [Blank] CHECKED BY: [Blank] DATE: [Blank]	SCALE: 1" = 50'-0" NORTH ARROW: [Blank]