


1



 

SITE PLAN


Scale: 1/32" = 1'-0"

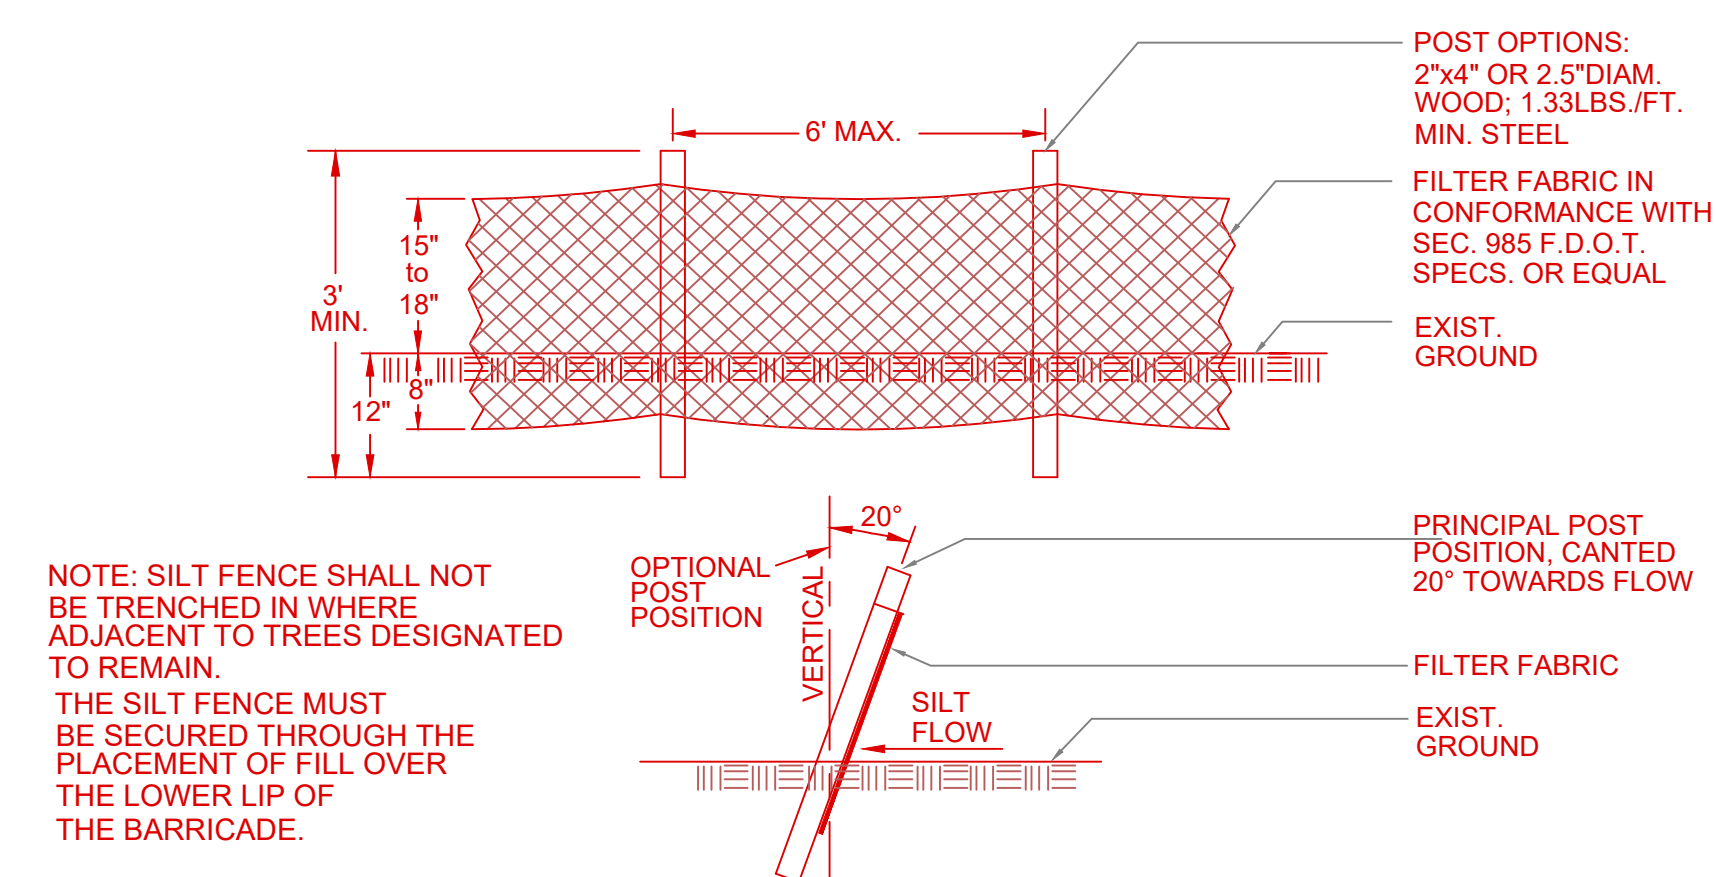

SILT BARRIER DETAIL

LEGEND

 - DENOTES 5/8" IRON ROD & CAP SET (LB7683)
 ● DENOTES IRON PIPE OR REBAR FOUND (5/8")
 □ DENOTES 4"x4" CONCRETE MONUMENT SET (LB7683)
 ■ DENOTES 4"x4" CONCRETE MONUMENT FOUND
 ◎ DENOTES NAIL & DISC FOUND
 NO ID - NO IDENTIFICATION
 FND - FOUND
 CM - CONCRETE MONUMENT
 ± - MORE OR LESS
 ORB - OFFICIAL RECORDS BOOK
 PG - PAGE (S)
 (P) - PLAT
 (D) - DEED
 (C) - CALCULATED
 (M) - MEASURED
 AC. - ACRE(S)
 POB - POINT OF BEGINNING
 POC - POINT OF COMMENCEMENT
 EOP - EDGE OF PAVEMENT
 EOG - EDGE OF GRADE
 N - NORTH
 E - EAST
 S - SOUTH
 W - WEST
- PC - POINT OF CURVATURE
 PI - POINT OF INTERSECTION
 PT - POINT OF TANGENCY
 IP - IRON PIPE
 IPC - IRON PIPE and CAP
 IR - IRON ROD
 IRC - IRON ROD and CAP
 R - RADIUS
 T - TANGENT
 L - ARC LENGTH
 Δ - CENTRAL ANGLE
 CH - CHORD BEARING & DISTANCE
 R/W - RIGHT OF WAY
 TWP - TOWNSHIP
 RNG - RANGE
 X—X DENOTES FENCE
 E—E DENOTES OVERHEAD ELECTRIC
 ○-○ POWER POLE
 CONCRETE
 - TELEPHONE PEDESTAL
 SILT FENCE
 FLOW ARROW

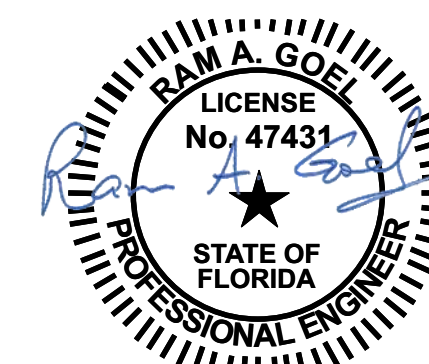

Notes:

1. This item has been electronically signed & sealed by Ram A. Goel using a Digital signature & date.
2. Printed copies of this document are not considered signed & sealed. This signature must be verified on any electronic copies.

Ram Goel
Digitally signed by Ram Goel
DN:
E=Soneyfm1c@yahoo.com,
CN=Ram Goel,
OU=ENGINEERING,
O=Sony FM LLC,
L=Toronto, S=Florida, C=US
Date: 2022.11.01
10:40:27-0400'

THIS DRAWING IS AN INSTRUMENT OF SERVICE AND SHALL REMAIN THE PROPERTY OF THE ENGINEER, AND SHALL NOT BE REPRODUCED, PUBLISHED OR USED IN ANY WAY WITHOUT THE WRITTEN CONSENT OF THE ENGINEER. COPYRIGHT 2016 NOT PUBLISHED

THIS IS TO CERTIFY THAT I HAVE REVIEWED THIS PLAN AND FOUND TO BE IN COMPLIANCE WITH CHAPTER 16 OF 2020 7TH EDITION FLORIDA BUILDING CODE AND APPLICABLE SUPPLEMENTS.

RAM A.GOEL, P.E. # 47431

COPIES OF THESE PLANS ARE NOT VALID UNLESS
EMBOSSSED WITH THE SIGNING ENGINEER'S SEAL



RAMA A. GOEL, P.E. # 47431
PH:-813-792-1600

SONEY FM LLC
CORY LAKE PROFESSIONAL CENTER
10329 CROSS CREEK BLVD., SUITE P
TAMPA, FL 33647
www.soneyfmllc.com

Job # SG2205

Drawn By: KD

Checked By: S.G.

Issue Date: 11-01-22

Revisions:

No.	Date	Description
△	//	
△	//	
△	//	
△	//	

SITE PLAN

LINCOLN MODEL III
LOT 18, NW SAVANNAH CIR.,
LAKE CITY, FL 32055

SP-1