


16'8"
TRUSS HEIGHT


8'0"
TRUSS HEIGHT
6'8"
HEADER

0'0"
A.F.F.

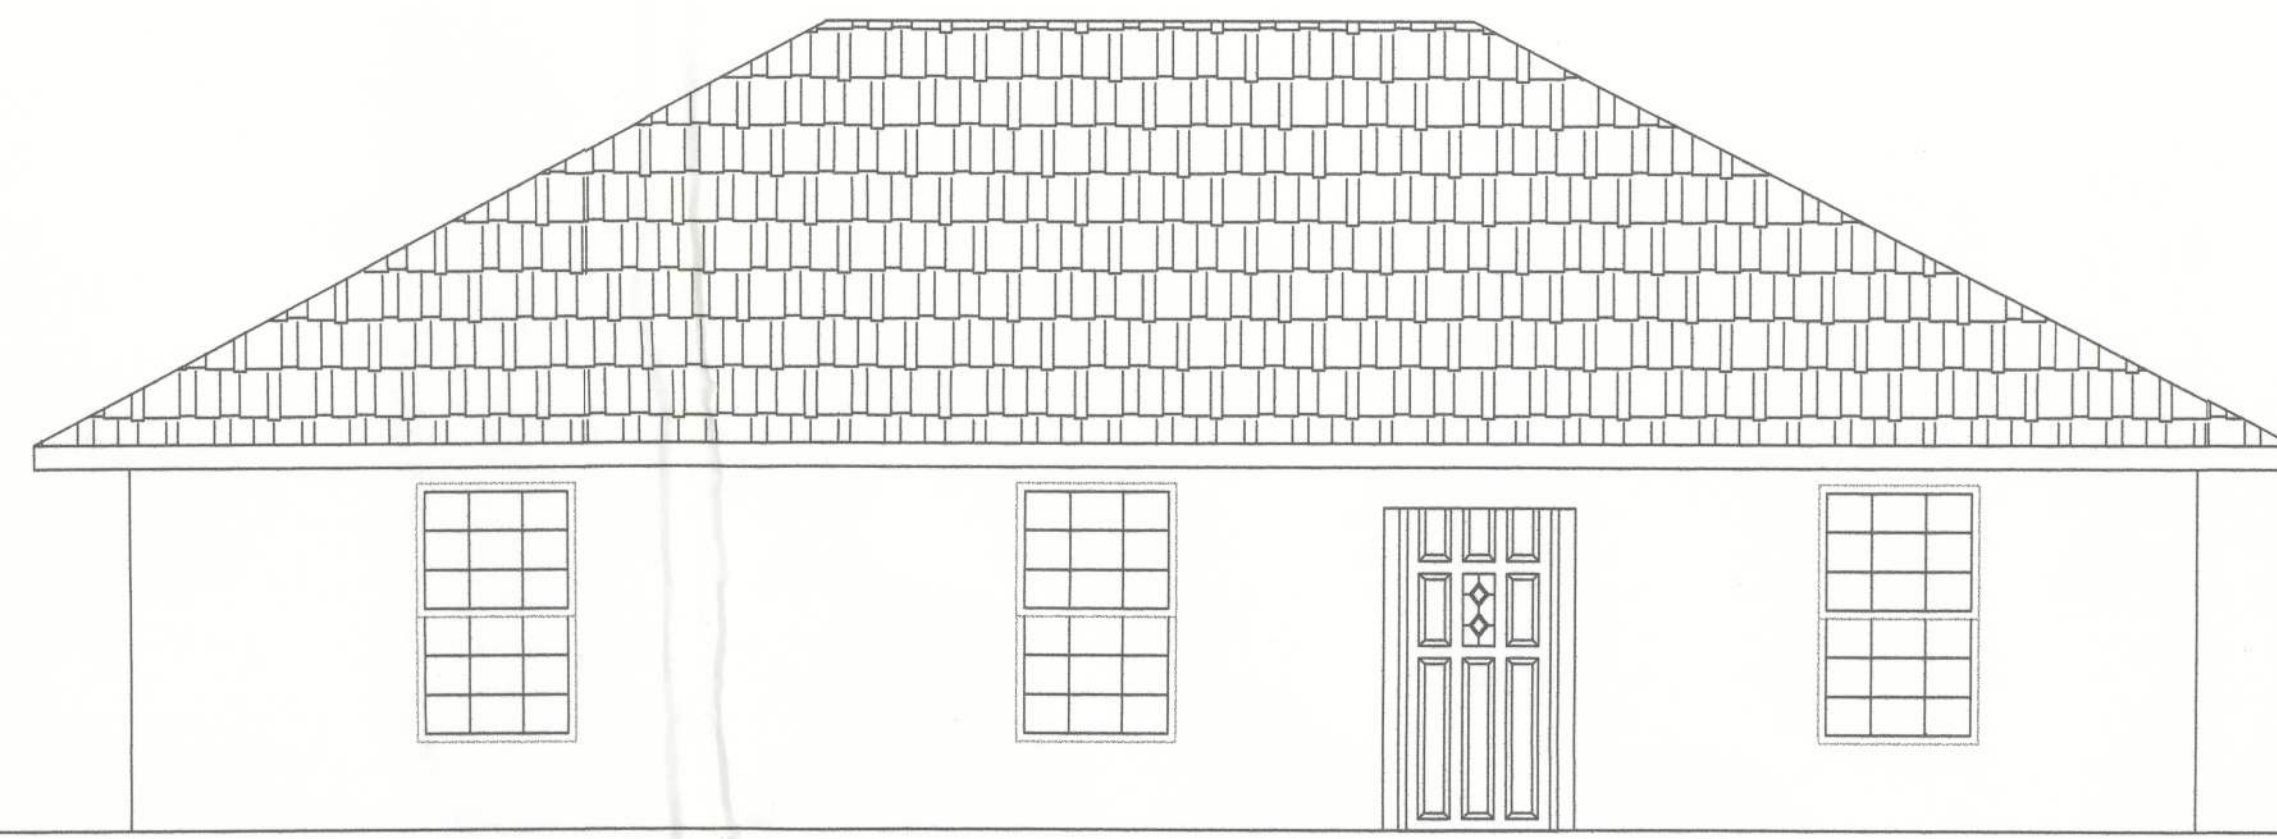


FRONT ELEVATION

SCALE: 1/4"=1'-0"

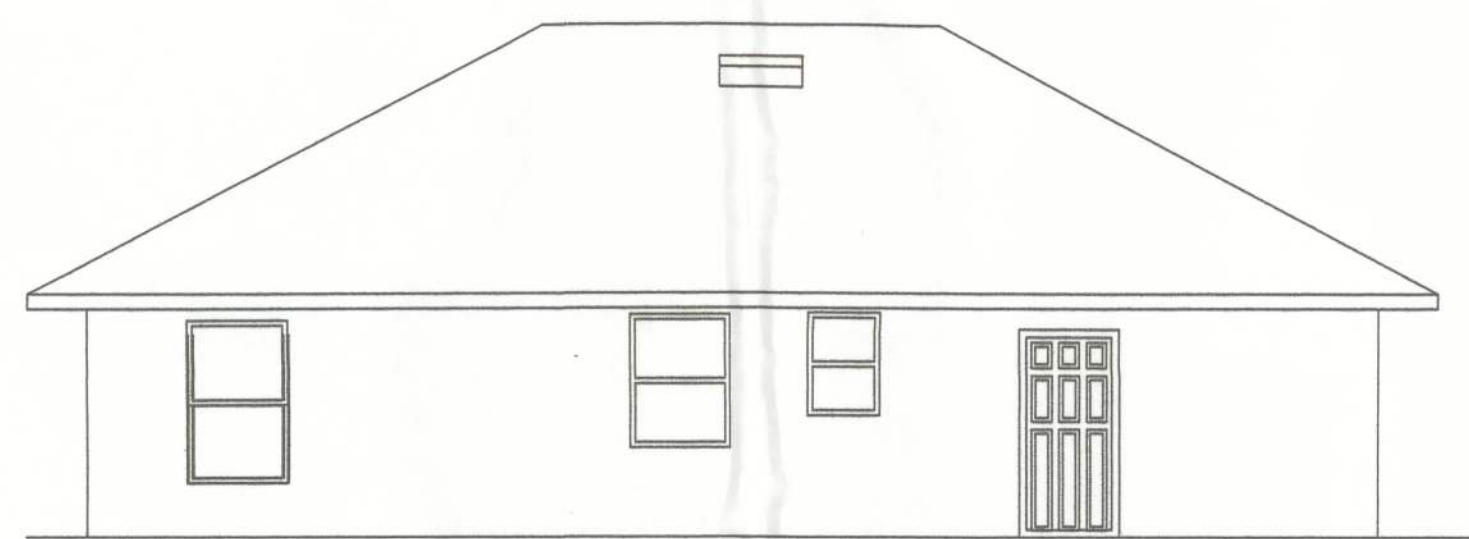


BACK ELEVATION

SCALE: 1/4"=1'-0"

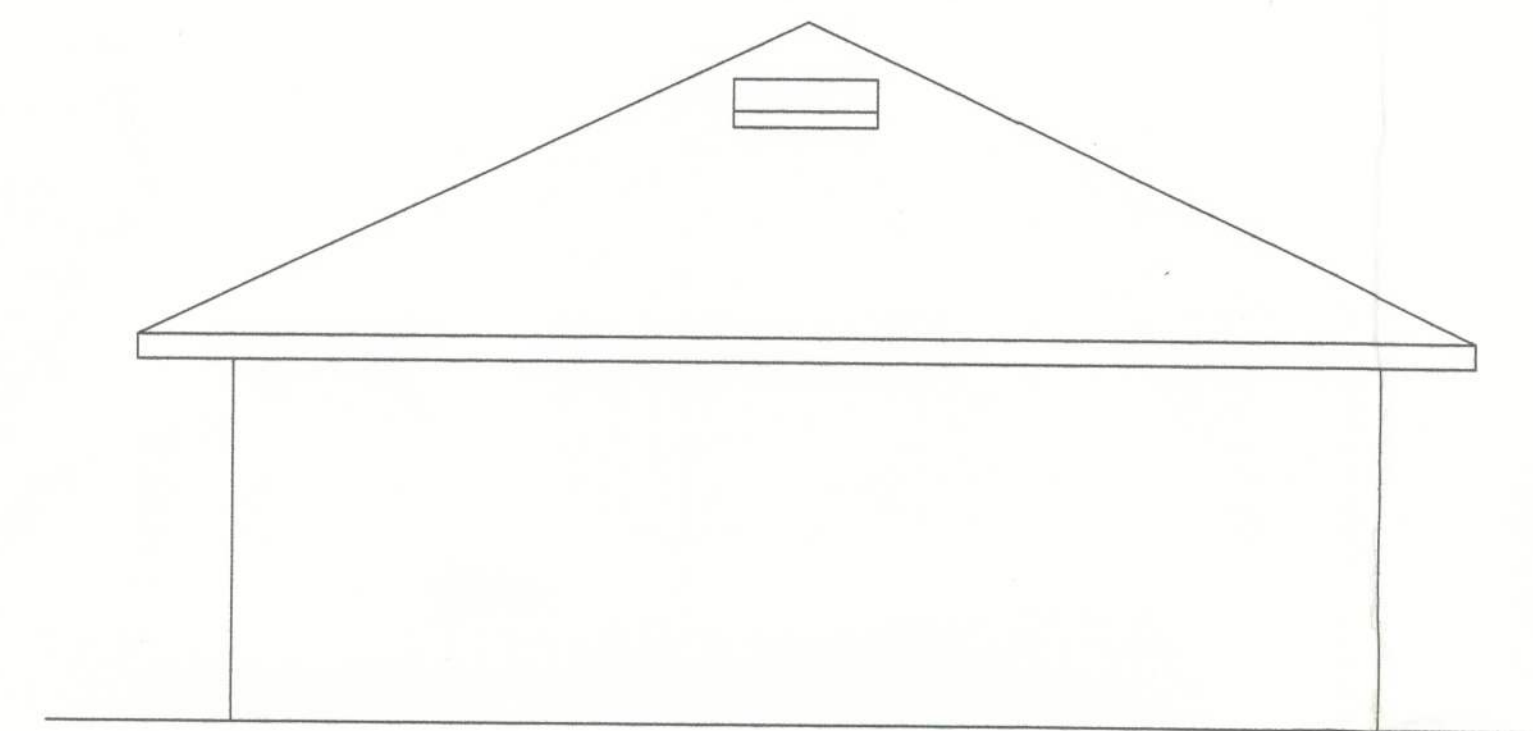

LEFT ELEVATION

SCALE: 1/4"=1'-0"

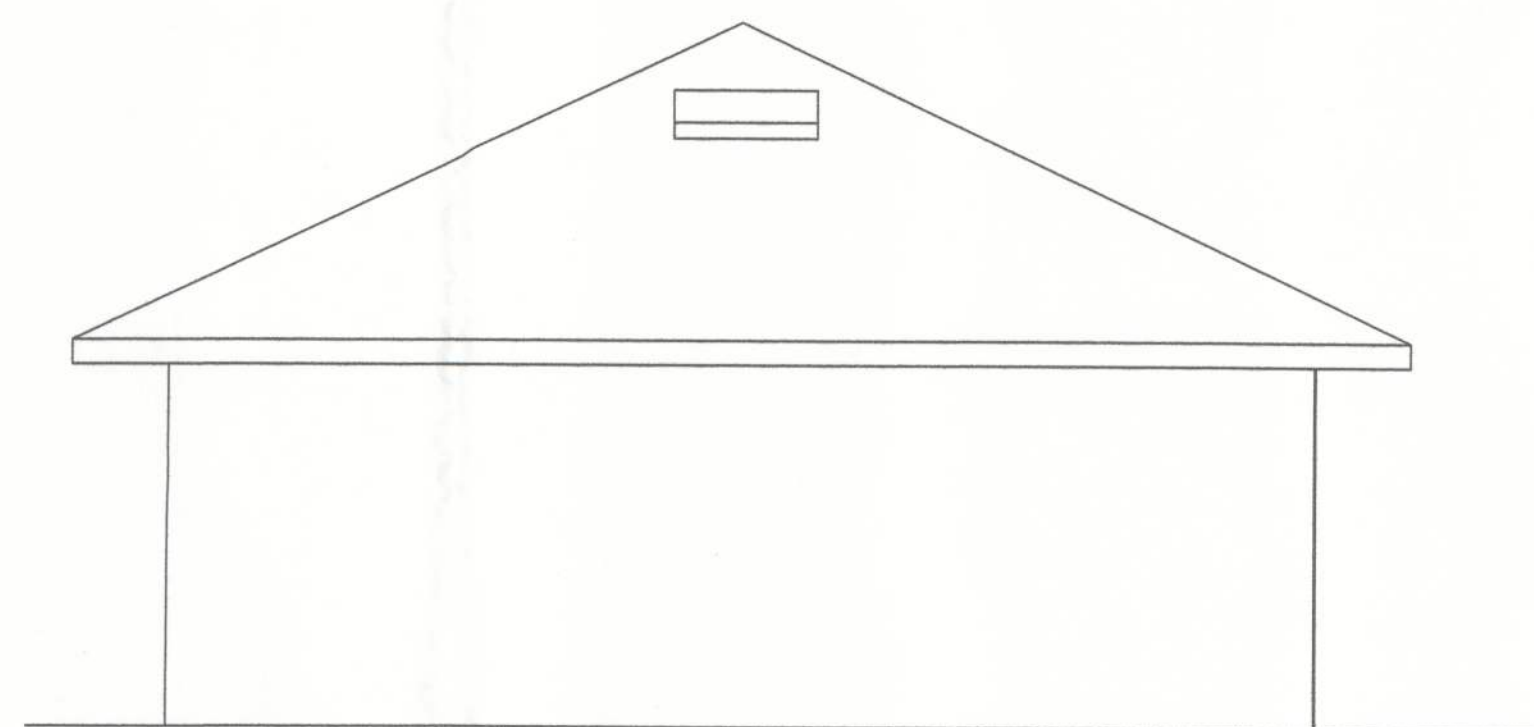

RIGHT ELEVATION

SCALE: 1/4"=1'-0"

ROOF VENT SCHEDULE

1,041 SQ. FT./300 = 3.80 SQ. FT. VENT REQUIRED
144.67 L. FT. x2/35 = 8.26 SQ. FT. VENT PROVIDED
3 STANDARD ROOF VENTS x 0.72 = 2.16 SQ. FT. PROVIDED
3.77 REQUIRED = 10.42 PROVIDED



HOUSE CRAFT HOMES, L.L.C.
12501 NW U.S. Hwy. 441 - Alachua, FL 32615
Phone: (386) 462-5323/FAX: (888) 769-0105

Job name: WHEARY	
Model: PASCO	Type: ELEVATIONS
Location:	Drawn By: J.D.H.
Checked By: J.D.H.	Revision Date: Date
Scale: 1/4"=1'	Date: 9/25/12 Sheet: 4 of 4?

FIBERGLASS SHINGLES OVER 15 LB. FELT
(ON 25 YR. ARCH SHINGLES) OVER 1/2" OSB
NOTE: ALL SHINGLES ARE FUNGUS RESISTANT

HURRICANE STRAP EMBEDDED
IN CONC. LINTEL

HURRICANE TIES @ EACH END OF
TRUSS. SEE TRUSS SCHEDULE
FOR MANUFACTURER & MODEL NUMBER.
ACTUAL TRUSS UPLIFT TO BE IDENTIFIED
BY TRUSS MANUFACTURER

FIRE CHAULKING AS PER CODE

ALUMINUM EAVE DRIP

ALUMINUM FASCIA OVER
2x6 FASCIA BOARD

CONT. PERFORATED
ALUMINUM SOFFIT
WITH EDGE TRIM

SEALANT
VARIES SEE ELEVS
SILL HEIGHT

PRE-DYED ACROCRETE
OVER STUCCO

FIN. GRADE (VARIES)
SLOPE AWAY FROM BLDG.

#5 VERTICAL REINFORCEMENT
TIED TO TIEBEAM FROM FOOTING.
PLACE 1 EACH SIDE OF OPENINGS
& (1) AT EACH CORNER. FOR REST
OF WALLS, SEE WIND LOAD CALCS.
NOTES.

ENGINEERED ROOF TRUSS
@ 24" O.C. W/ METAL SEATS

8'-0" A.F.F.
TRUSS BEARING

R-30 FIBERGLASS INSULATION

1/2" IMPERIAL BOARD

GALV. METAL TRUSS SHIELD

6'-8" A.F.F.
WINDOW HEAD HT

CONTINUOUS FIRE BLOCKING/NAILER

8" TIE BEAM W/ (1) #5'S CONT. W/2'-0 BEND

8"x8" PRE-CAST
LINTEL

DEAD WOOD ALL 4 SIDES
& WINDOW HEAD, TYP.

WINDOW, SEE SCHEDULE
FOR SIZE & TYPE

CULTURED MARBLE SILL

PRECAST CONC. SILL WITH DRIP

8" CMU WALL

1/2" IMPERIAL BOARD ON
3/4" P.T. OVER 3/4" R-MAX
INS. BOARD

P.T. 1x4 CONTINUOUS NAILER

3" WOOD BASE

4" FREE FLOATING SLAB WITH 1/2"
EXPANSION JOINT AROUND PERIMETER
W/FIBER REINFORCED CONCRETE OVER
6 MIL VAPOR BARRIER

0'-0" A.F.F.
FINISHED FLOOR


20" WIDE X 10" HIGH CONT.
FOOTING W/ (3) #5'S CONT.
REINFORCEMENT, TYP.

VARIES(12" BELOW GRADE MIN.)
BOTTOM OF SLAB

95% MECH. COMPACTED,
TERMITE TREATED EARTH FILL

UNDISTURBED SOIL

TYPICAL WALL SECTION

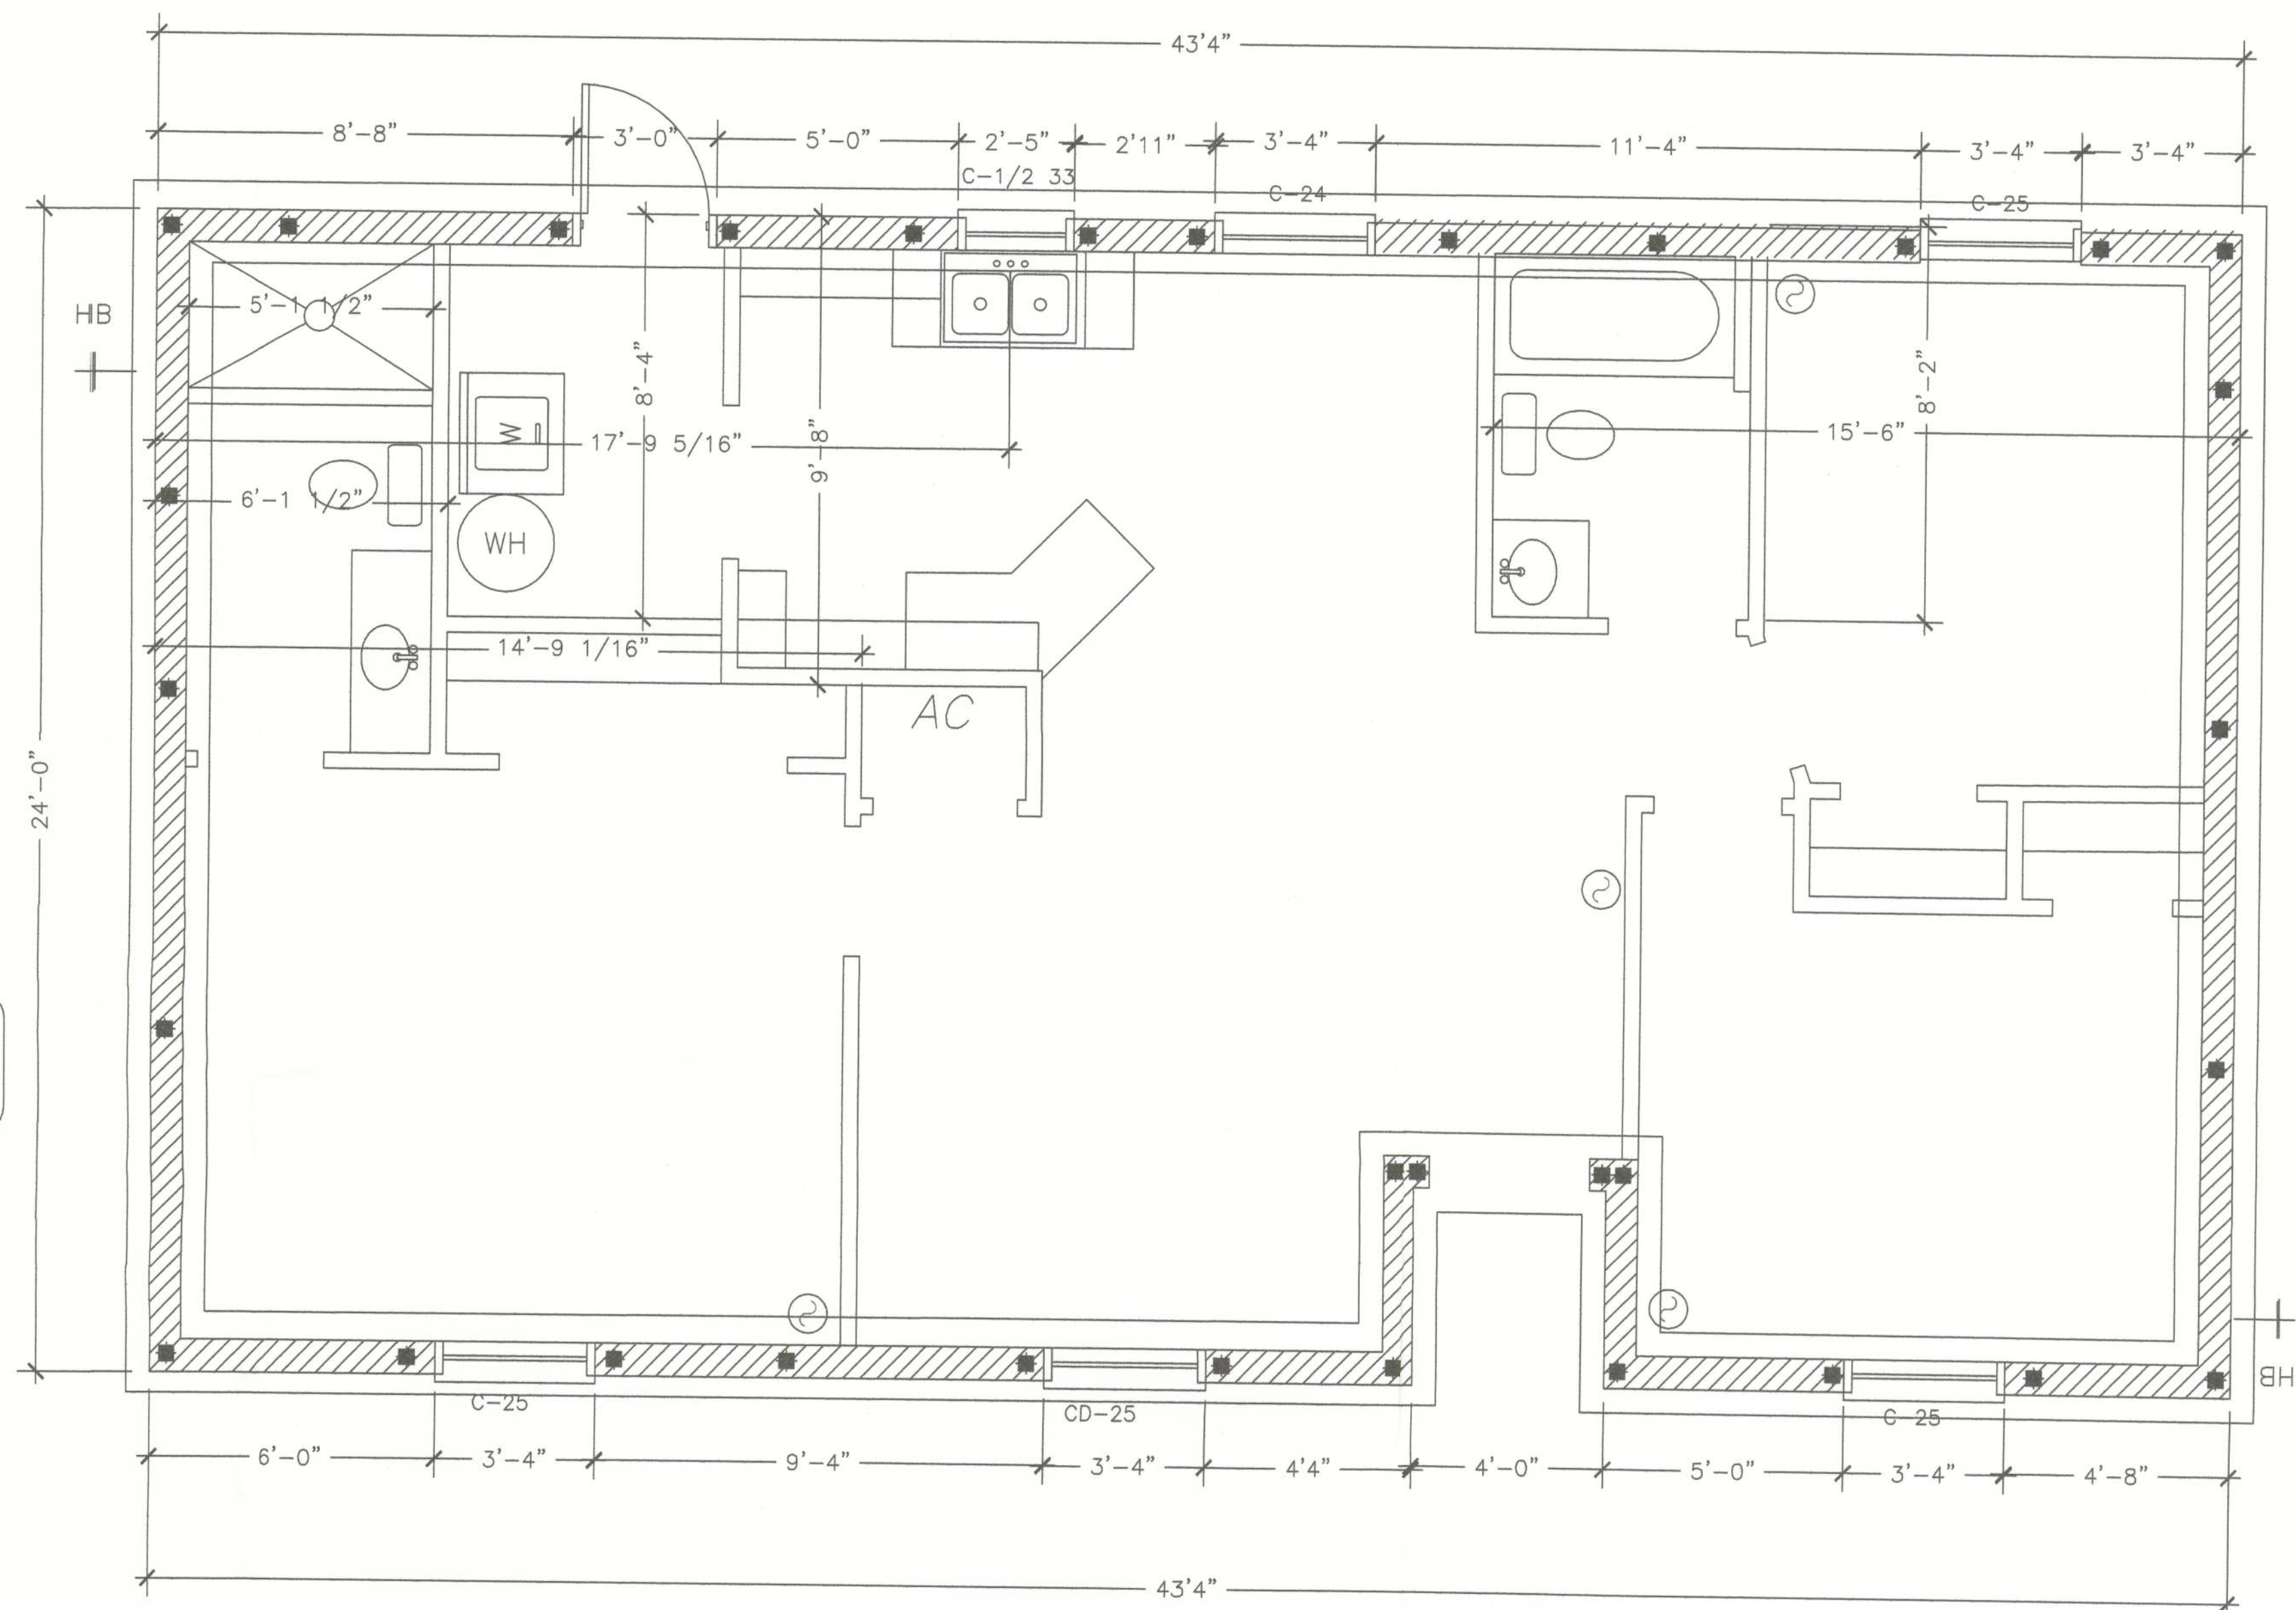

FOUNDATION PLAN

SCALE: 3/8"=1'-0"

HOUSE CRAFT HOMES, L.L.C.
12501 NW U.S. Hwy. 441 - Alachua, FL 32615
Phone: (386) 462-5323/FAX: (386) 462-1509

Job name: **WHEARY**
Model: PASCO Type: FOUNDATION
Location: J.D.H. Drawn By: J.D.H.
Checked By: J.D.H. Revision Date: Date
Scale: 3/8"=1' Date: 9/20/2012 Sheet: 1 of 3

HOUSE CRAFT HOMES, L.L.C.

12523 U.S. Highway 441 - Alachua, FL 32615 Phone: (904) 462-5323/FAX: (904) 462-1509

Client Name: WHEARY Model: CUSTOM

BANK: _____ LOAN TYPE: (*) Cash
() Conventional
() F.H.A.
() V.A.

CABINET COLOR SELECTIONS:

Kitchen: _____ Toilets _____ Color _____
Countertop 7734-46 JAMOCHA GRANITE Master WHITE
Cabinet Base PARKWOOD NATURAL Hall WHITE
Master Bath: _____ Other _____
Countertop M-449 402 SHELL NOTES: _____
Cabinet Base PARKWOOD NATURAL _____
Hall Bath: _____
Countertop _____
Cabinet Base _____

BATHROOM TILE SELECTION:

Master Bath: _____ Tub Choices _____
Shower ONE PIECE Color _____ Style _____ Pump _____
Shower Floor _____
Grout _____
Hall Bath: _____
Tub Surround _____
Tile Selection ONE PIECE _____
Grout _____

VAULTS:

AS PER PLAN

CARPET

TV 93 CHOCOLATE
MOUSE TRAVATA 18 X 18
BATHS 12 X 12 #52 TOBACCO BROWN

VINYL/FLOOR TILE

752 PUDDY BEDROOMS

PAINT SELECTIONS:

Interior Wall Color SW6140 MODERATE WHITE
Interior Trim SW7000 SEMI GLOSS

Window Sills:

(X) Wood
() Flatcut Marble
() Hardiplank Siding Wood Sill


RANGE SELECTIONS:

Range/Color _____
Hood/Color _____

OPTIONAL APPLIANCES:

EXTERIOR FEATURE SELECTIONS:

Acrocrete/Main House PAINTED BLOCKSW6450
Trim Package WHITE
Trim Color _____
Exterior Door Colors WHITE
Siding WHITE
Soffit IKO CHARCOAL GREY
Shingles _____
Style/Color _____
Window Color WHITE
Trim Type Colonial w/Classique Doors Std.
Colonial Grills Front Windows Standard

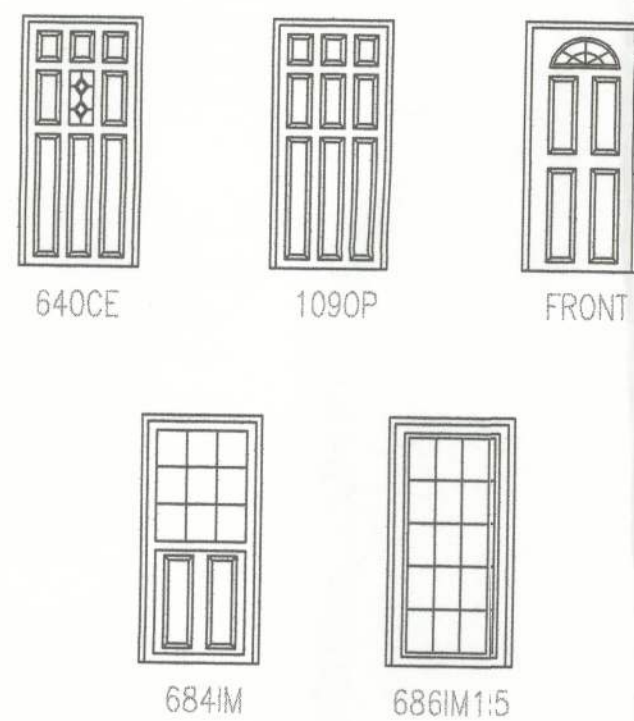

BATH WINDOWS:

Master (*) Obscure () Clear Glass
Hall () Obscure () Clear Glass


SUPER Energy Pac: Yes () No (X)

Well Allowance Yes () No (X)
Septic Allowance Yes () No (X)

Extras: _____

Power Company: CLAY (X) Overhead () Underground

Fireplace _____ Screenroom Color _____

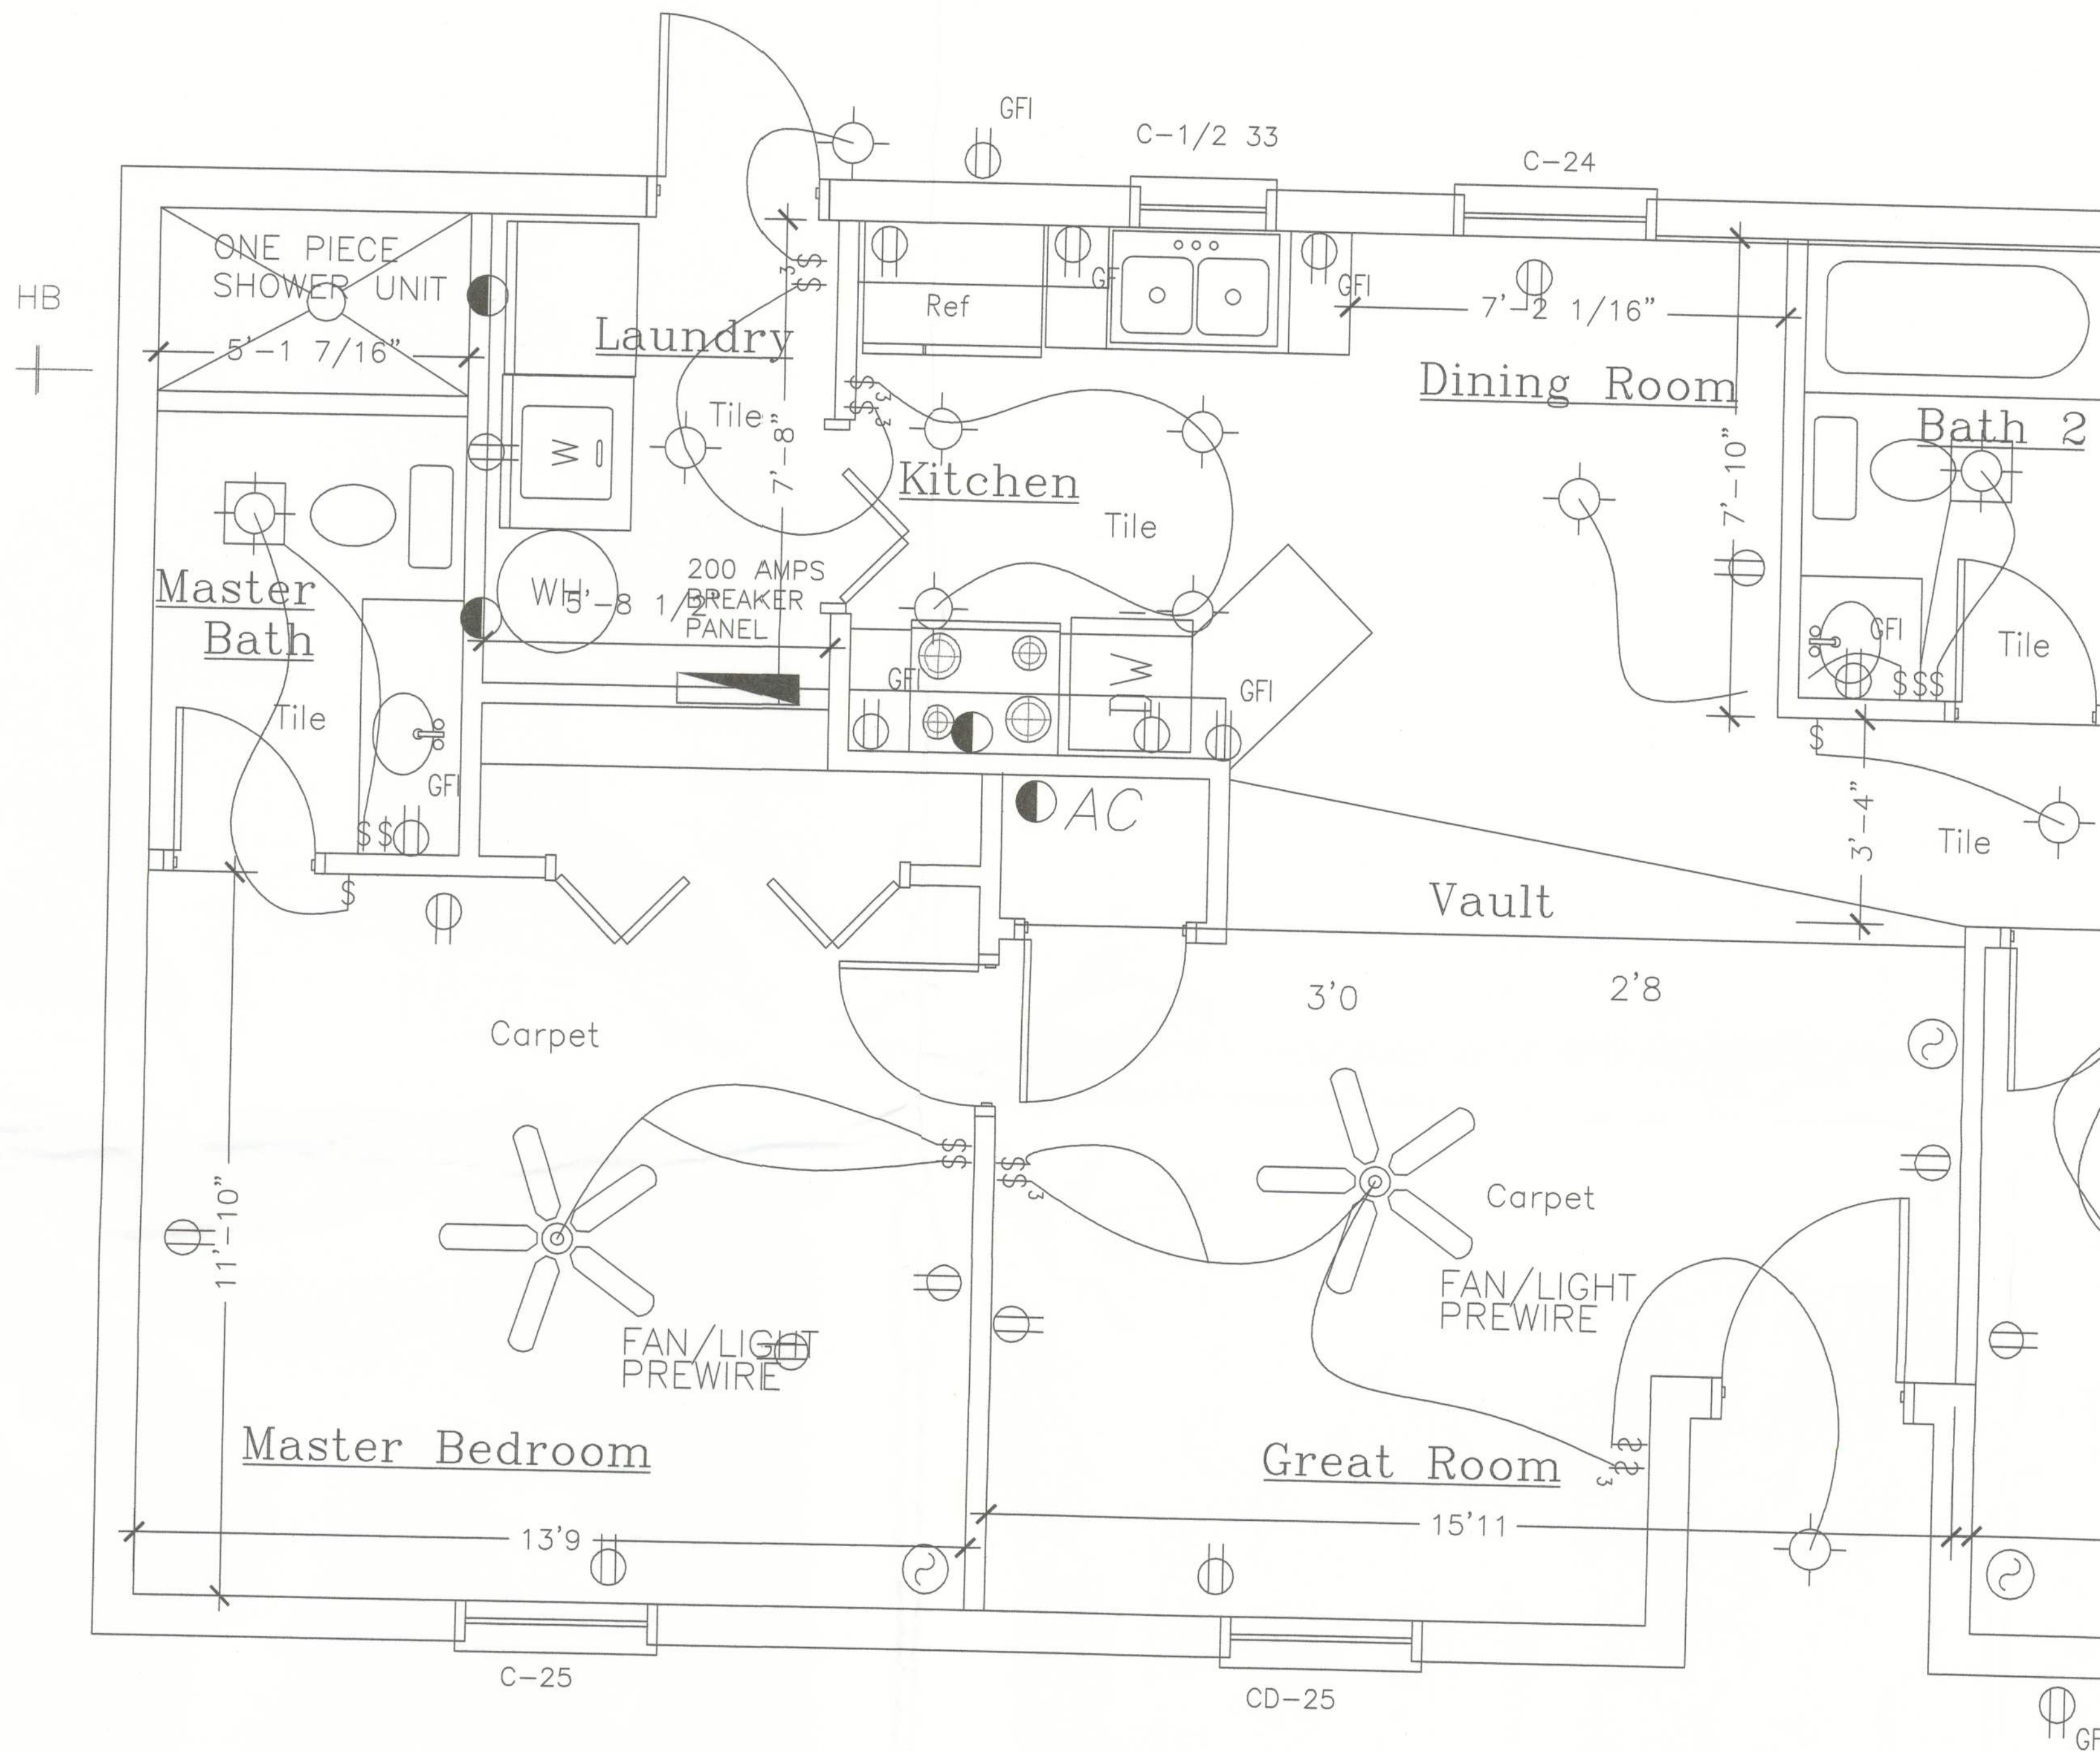

We have reviewed this plan and all notes on it. All items we have discussed with House: Craft and its representatives are indicated on this "Master Copy". We understand that any additional items that are not on this print can be done for a \$250.00 plan change fee plus the cost of the change.

Purchaser: * _____ Date: * _____

FLOOR PLAN

SCALE: 1/2"=1'-0"

Square Foot

Living...
Garage...
Entry...
Porch...
Total... 10

REV. DESCRIPTION DATE