



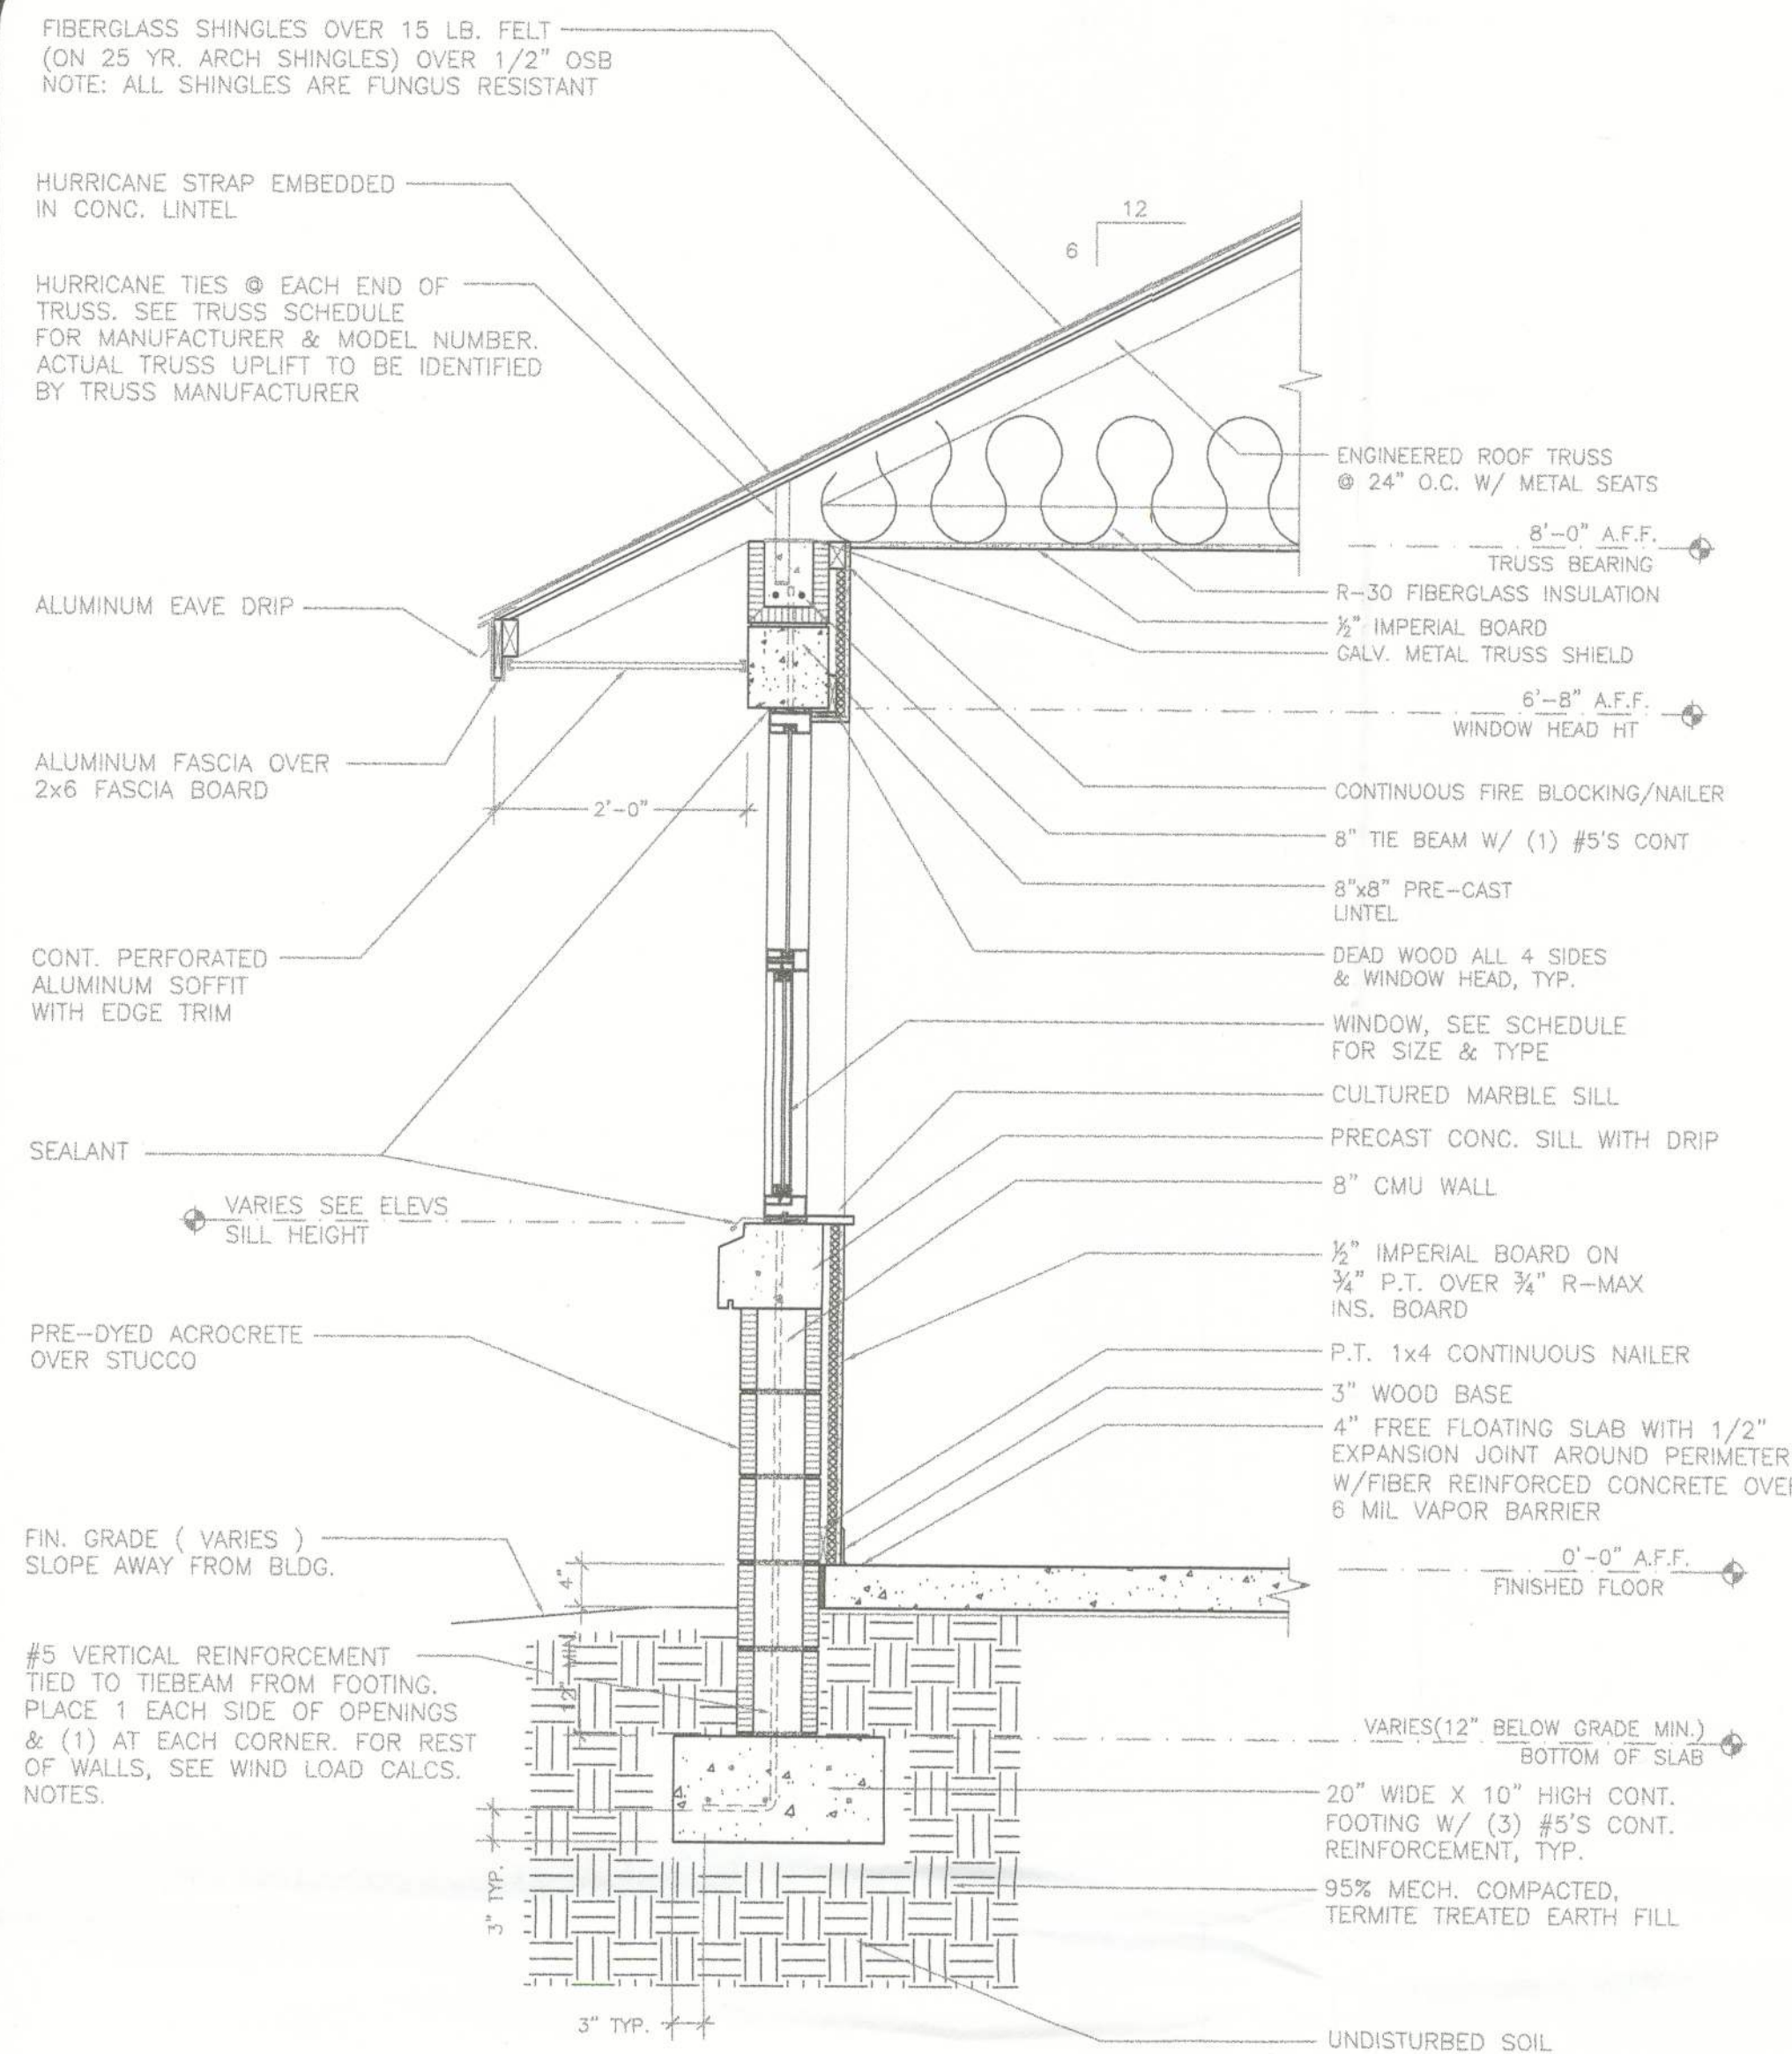

TYPICAL WALL SECTION


SCALE: 3/4"=1'-0"

FIBERGLASS SHINGLES OVER 15 LB. FELT
(ON 25 YR. ARCH SHINGLES) OVER 1/2" OSB
NOTE: ALL SHINGLES ARE FUNGUS RESISTANT

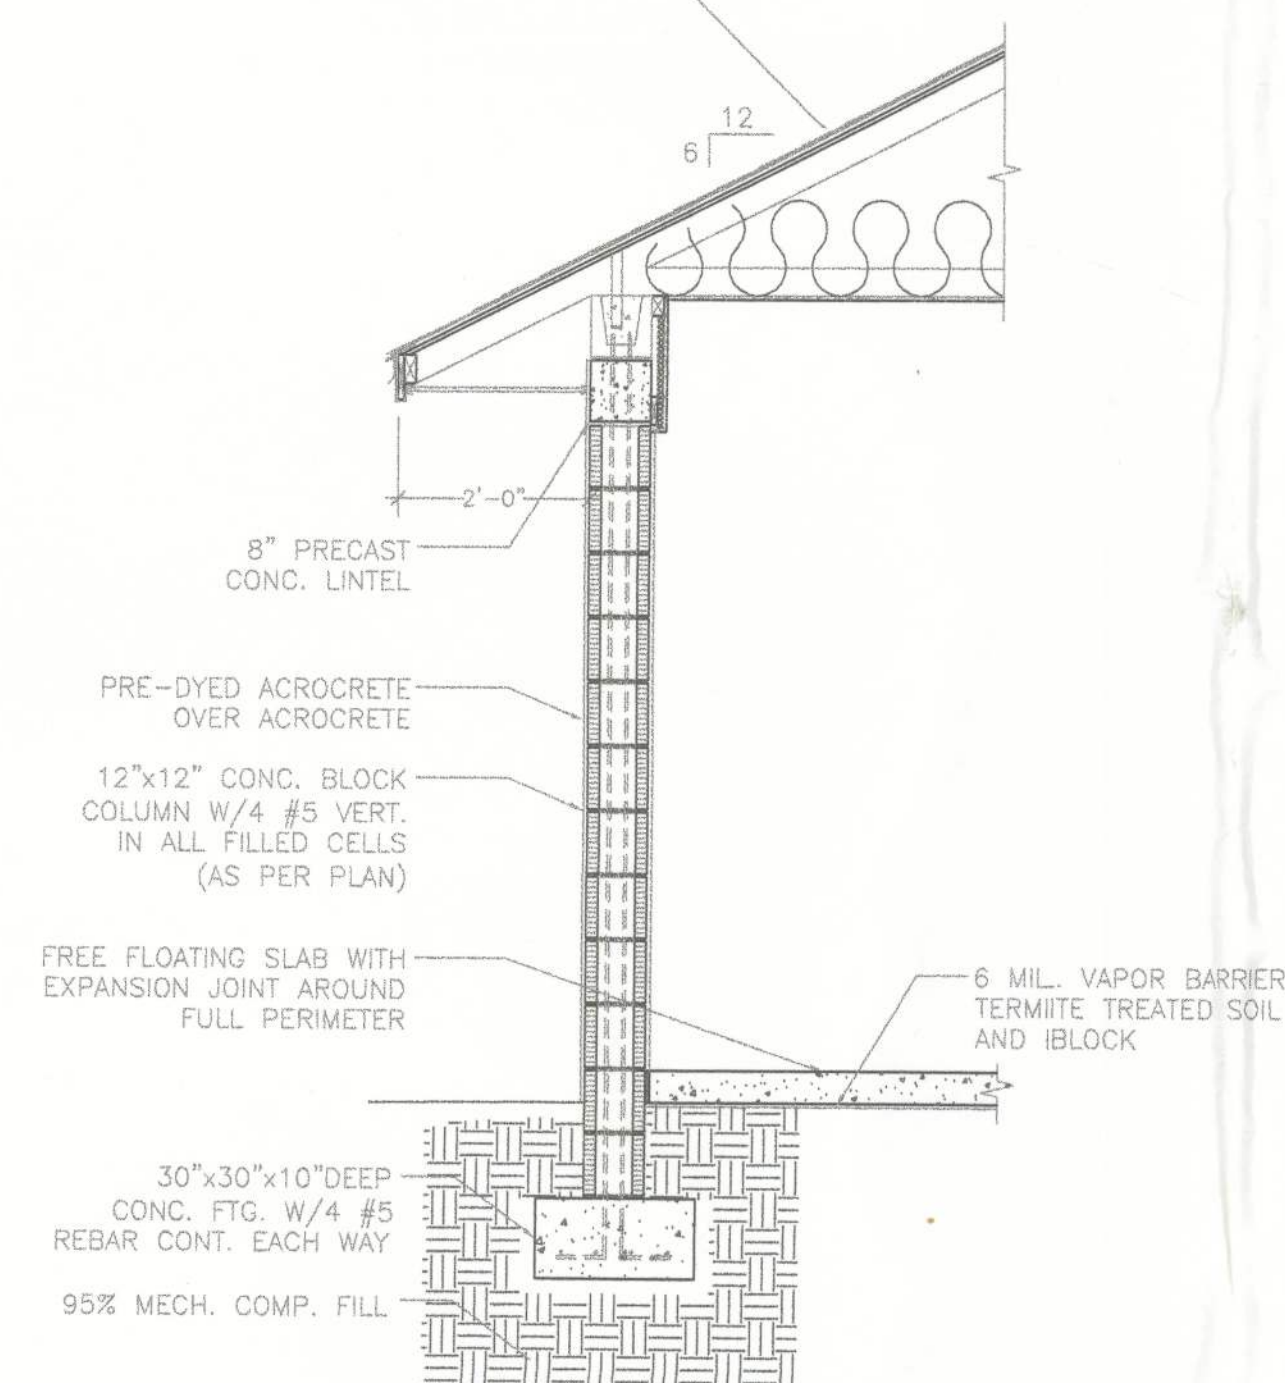

COLUMN SECTION

SCALE: 1/2"=1'-0"

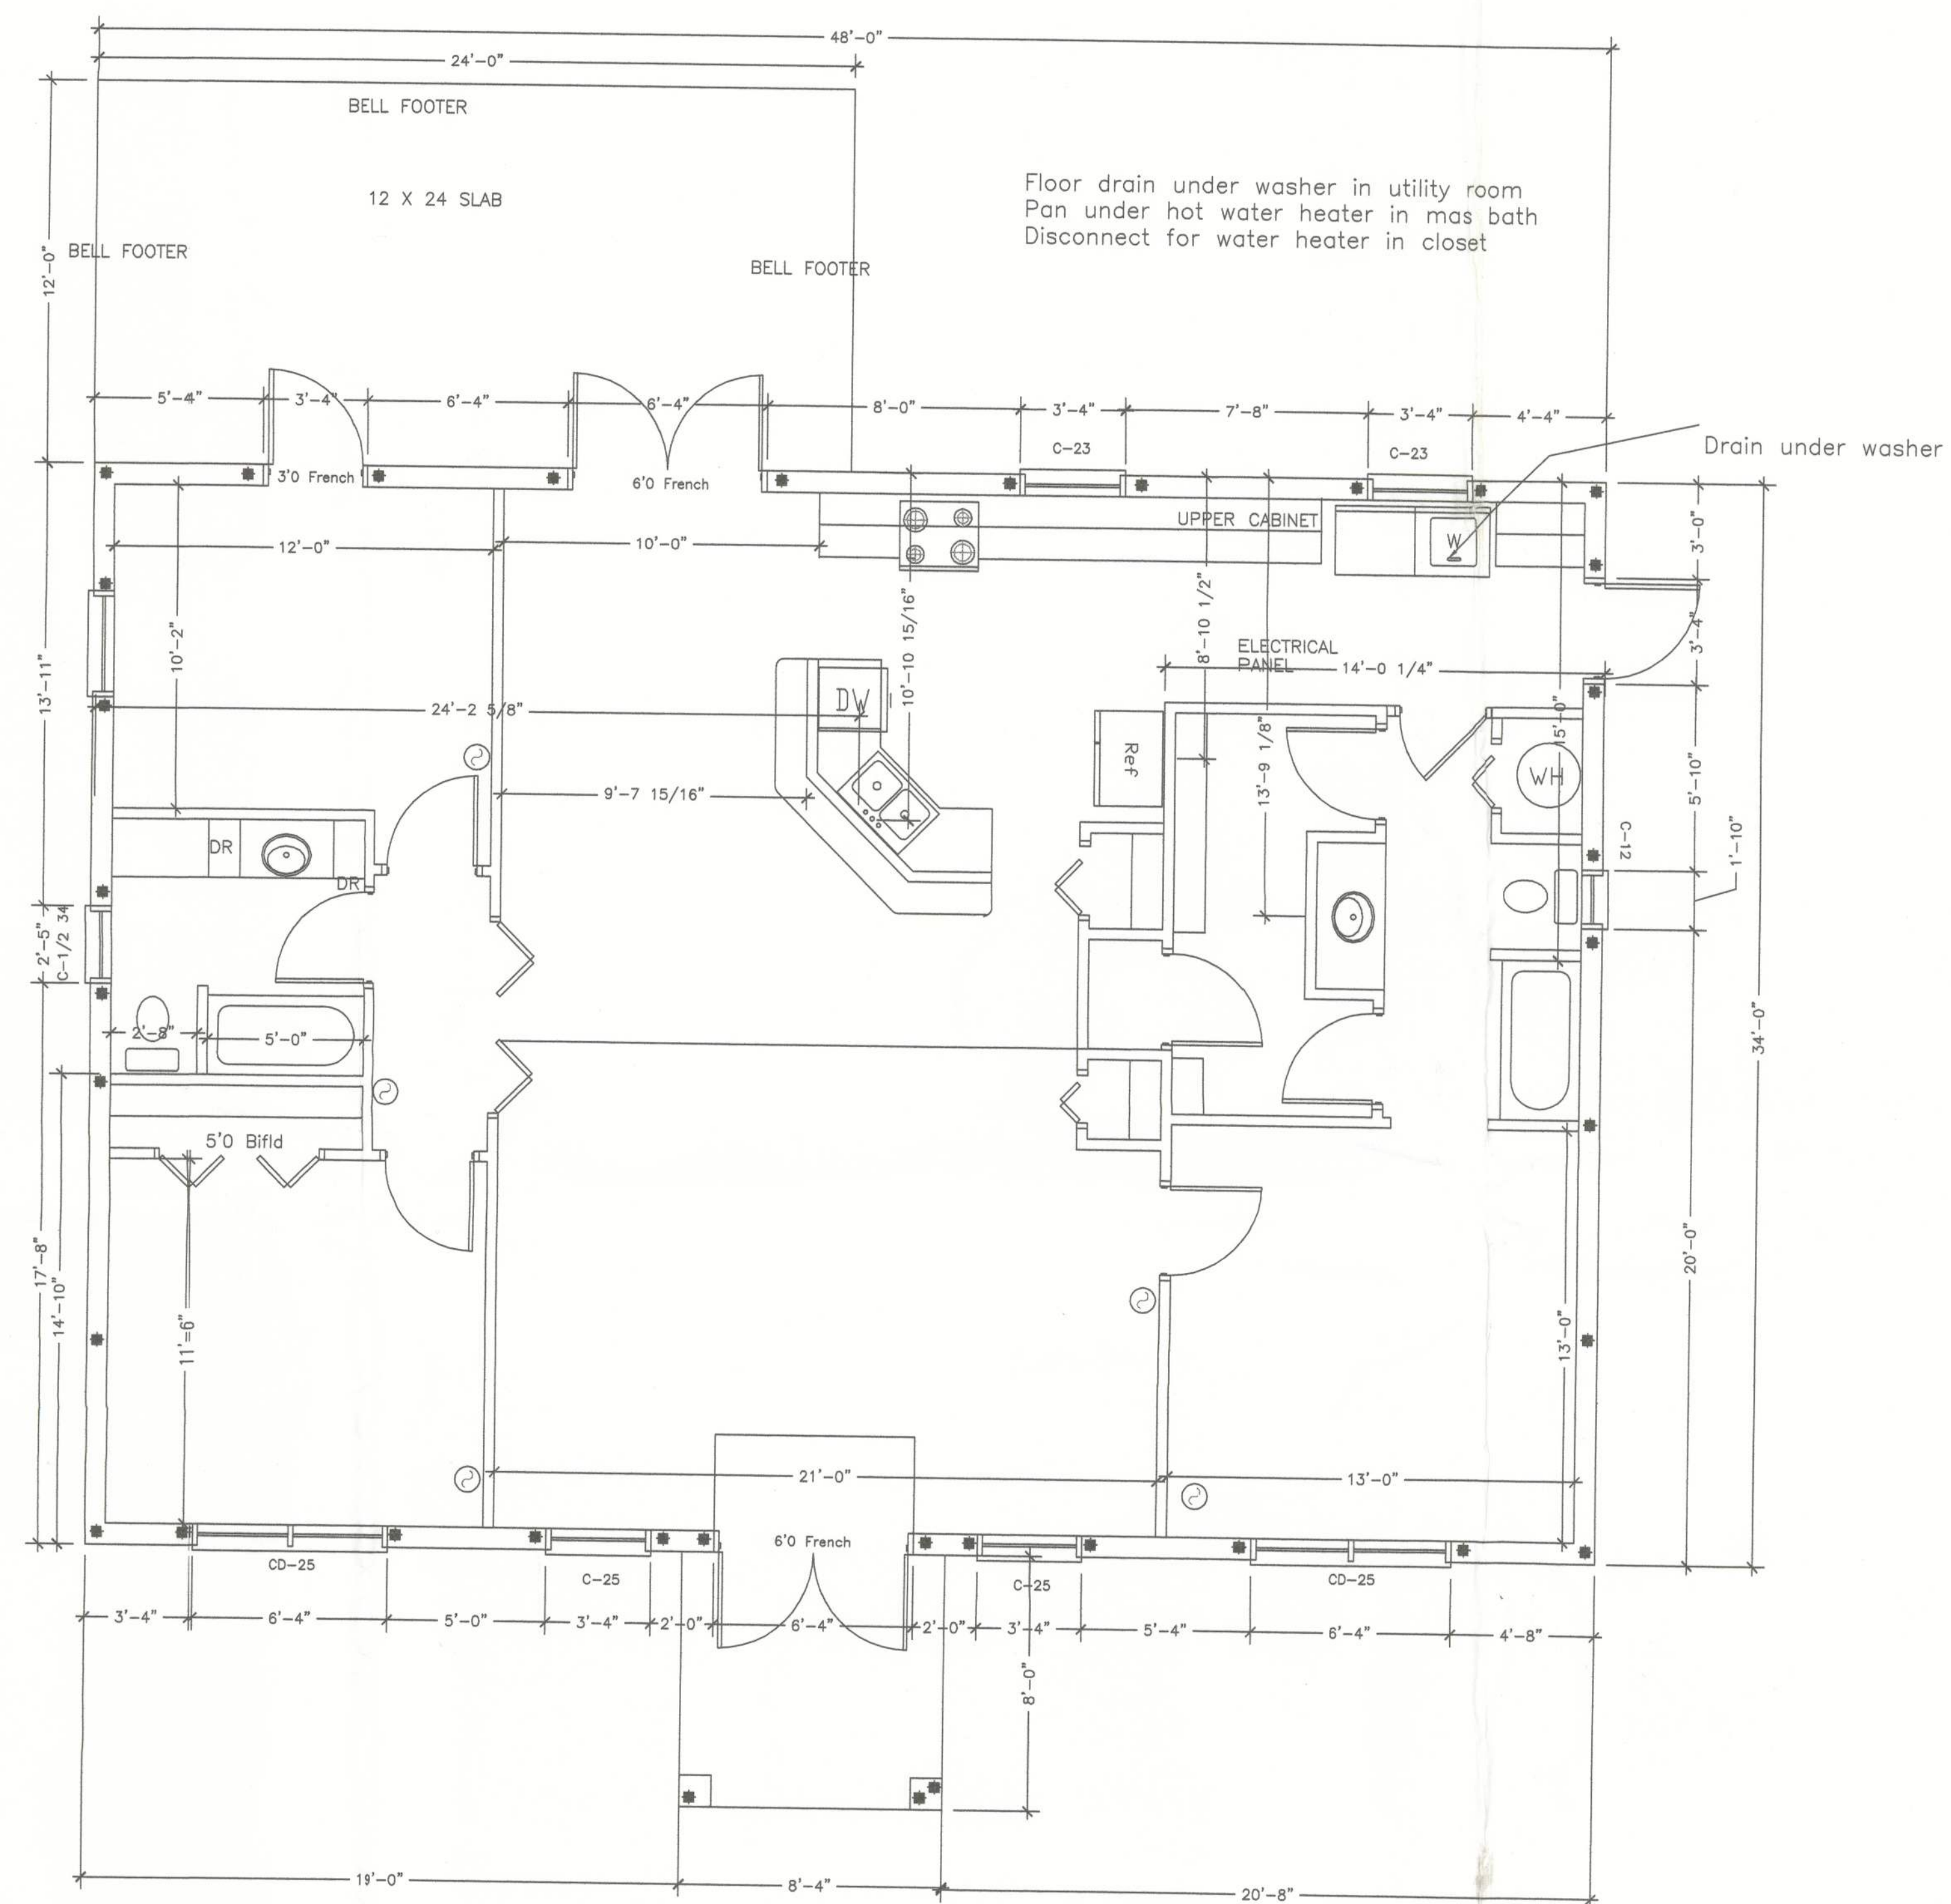

FOUNDATION PLAN

SCALE: 1/4"=1'-0"


ROUGH MASONRY/FRAME OPENING SCHEDULE	
COMMODITY SIZES	ROUGH OPENING (WxH)
UNIT CALL SIZE	1/2" FLANGE MASONRY (2BY)
C-25	39-1/4x63-7/8
C-35	55-3/8x63-7/8
CD-25	76-1/4x63-7/8
CD-35	108-1/2x63-7/8
ARCH	48-1/4x37-1/2



HOUSE CRAFT HOMES, L.L.C.

12501 NW U.S. Hwy. 441 - Alachua, FL 32615
Phone: (386) 462-5323/FAX: (888) 769-0105

Job name: HOPKINS	
Model: CUSTOM	Type: FOUNDATION
Location:	Drawn By: J.D.H.
Designer: J.D.H.	Revision Date: Date
Scale: 1/4"=1'	Date: 8/29/13 Sheet: 2 of 4

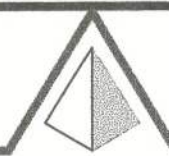

HOUSE CRAFT HOMES, L.L.C.

12523 U.S. Highway 441 - Alachua, FL 32615 Phone: (904) 462-5323/FAX: (904) 462-1509

Client Name: HOPKINS Model: CUSTOM

BANK: _____ LOAN TYPE: () Cash
() Conventional
() F.H.A.
() V.A.

CABINET COLOR SELECTIONS:

Kitchen: _____ Toilets _____ Color _____
Countertop X _____ Master _____
Cabinet Base _____ Hall WHITE
Master Bath: _____ Other _____
Countertop _____ NOTES: _____
Cabinet Base _____
Hall Bath: _____
Countertop _____
Cabinet Base _____

BATHROOM TILE SELECTION:

Master Bath: _____ Tub Choices _____ Pump _____
Shower X _____ Master WHITE Style CORNER NO
Shower Floor _____ Hall WHITE STEEL NO
Grout _____
Hall Bath: _____ Bath 3 _____
Tub Surround _____ Tub Surround * _____
Tile Selection _____ Tile Selection _____
Grout _____ Tile Selection _____

VAULTS:

X _____
CARPET _____ VINYL/TILE _____
X _____

PAINT SELECTIONS:


Interior Wall Color X _____ Window Sills: _____
Interior Trim STD TRIM _____ (X) Wood In Garage
(X) Flatcut Marble
() Hardiplank Siding Wood Sill

RANGE SELECTIONS:

Range/Color _____ OPTIONAL APPLIANCES: _____
Hood/Color _____

EXTERIOR FEATURE SELECTIONS:

Acrocrete/Main House X _____
Trim Package _____
Trim Color _____
Exterior Door Colors _____
Siding _____
Soffit _____
Shingles _____
Style/Color ARCH _____
Window Color WHITE _____
Trim Type Colonial w/Classique Doors Std.
Colonial Grills Front Windows Standard

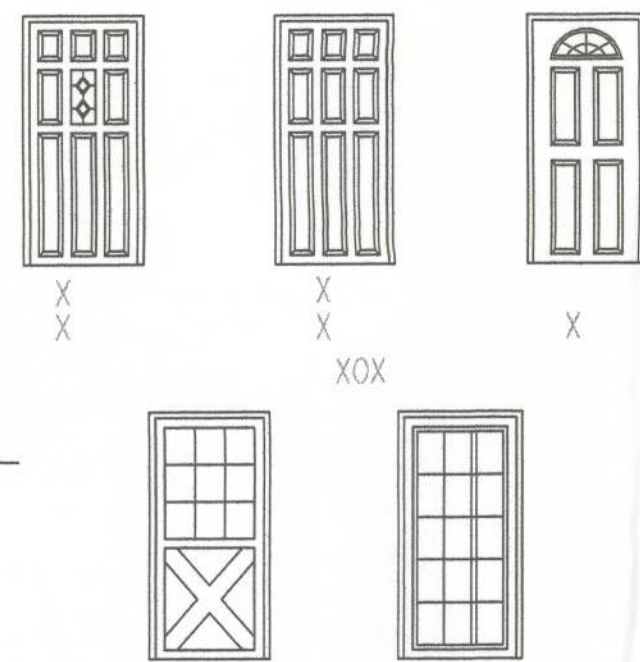

BATH WINDOWS:

Master (X) Obscure () Clear Glass
Hall (X) Obscure () Clear Glass

SUPER Energy Pac: Yes () No (X)

Well Allowance Yes (X) No ()
Septic Allowance Yes (X) No ()

Extras: _____


Power Company: X _____ () Overhead () Underground

Fireplace N/A _____ Screenroom Color N/A _____

We have reviewed this plan and all notes on it. All items we have discussed with House Craft and its representatives are indicated on this "Master Copy". We understand that any additional items that are not on this print can be done for a \$250.00 plan change fee plus the cost of the change.

Purchaser: * _____ Date: * _____

REV.	DESCRIPTION	DATE

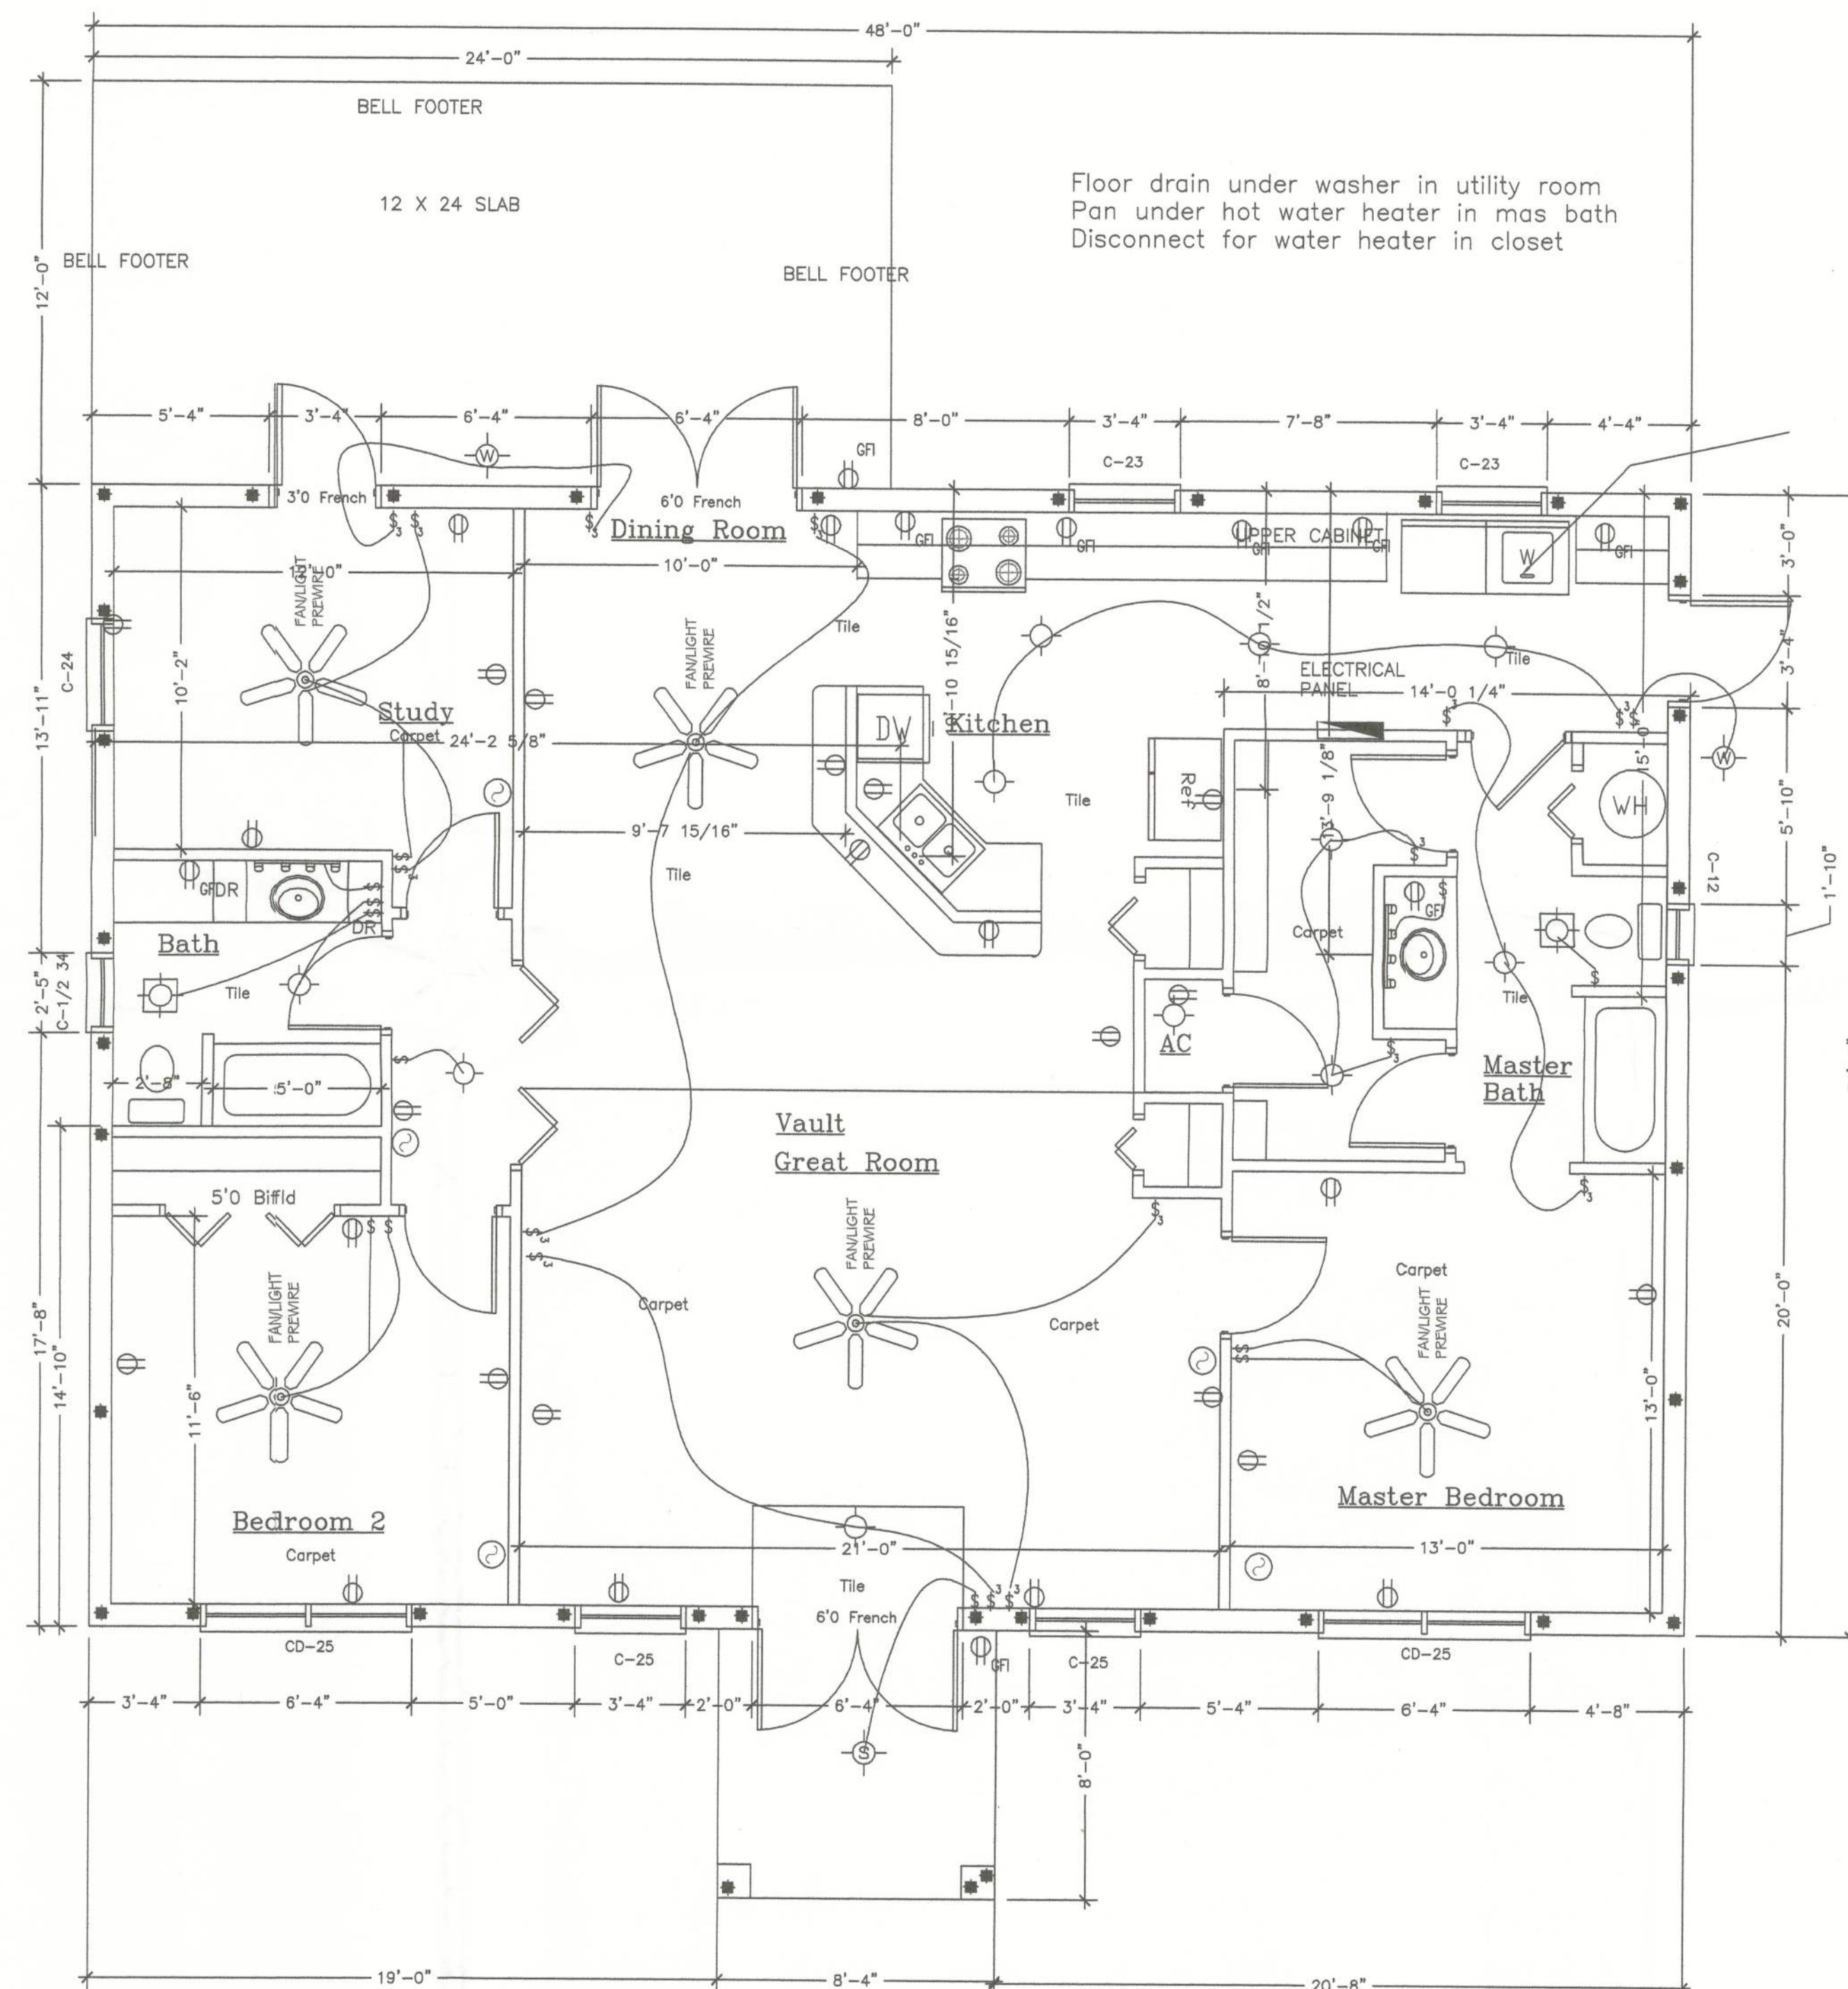

FLOOR PLAN

SCALE: 1/4"=1'-0"

Square Footage


Living... 1,632
Garage... 000
Entry... 64
Porch... 000
Total... 1,696



HOUSE CRAFT HOMES, L.L.C.

12501 NW U.S. Hwy. 441 - Alachua, FL 32615
Phone: (386) 462-5323/FAX: (888) 769-0105

Job name: <u>HOPKINS</u>			
Model: <u>CUSTOM</u>	Type: <u>PLAN</u>		
Location: _____	Drawn By: <u>J.D.H.</u>		
Checked By: <u>J.D.H.</u>	Revision Date: <u>8/29/13</u>		
Scale: <u>1/4"=1'</u>	Date: <u>1/31/12</u>	Sheet: <u>3</u> of <u>4</u>	

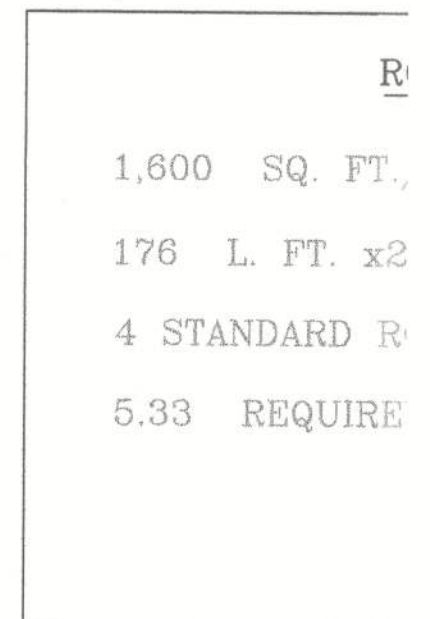

A line drawing of a house with a gabled roof. The roof is covered in a pattern of small rectangles representing shingles. A chimney is located on the right side of the roof. The house has two windows: a larger one on the left and a smaller one in the center. The house is supported by two vertical lines representing legs or pillars.

A line drawing of a house. The roof is gabled and covered with a pattern of small rectangles representing tiles. Two small rectangular skylights are positioned on the roof. The main body of the house is rectangular. On the left side, there are two small square windows, one above the other. In the center, there is a double door with two glass panels. To the right of the door, there is a tall, narrow vertical window. The entire drawing is composed of simple black lines on a white background.

This is a line drawing of a house. The roof is gabled and covered with shingles. A chimney is located on the right side of the roof. The front facade features a window with a diamond-shaped decorative element in the center and a door with a diamond-shaped decorative element in the center. The house is supported by four pillars.

REV.	DESCRIPTION		DATE