

Daniel Shaheen
Daniel Shaheen

October 11, 2005

D.D.S.
Studios

ARCHITECTURAL
DESIGN

P.O. Box 273
LAKE CITY FL 32056
(386) 754-0181

COPYRIGHTED BY:

ENGINEERED BY:

A CUSTOM HOME BY EWPL INC.

DYSON RESIDENCE

COPYRIGHT: 2004 DDS STUDIOS

PROJECT INFO:

EXTERIOR ELEVATIONS

SHEET NUMBER


1 of 3

All work shall comply with
the standard building code,
and all applicable local
codes and ordinances.
Contractor shall verify all
dimensions prior to
commencing construction.



FRONT ELEVATION

SCALE: 1/4" = 1'

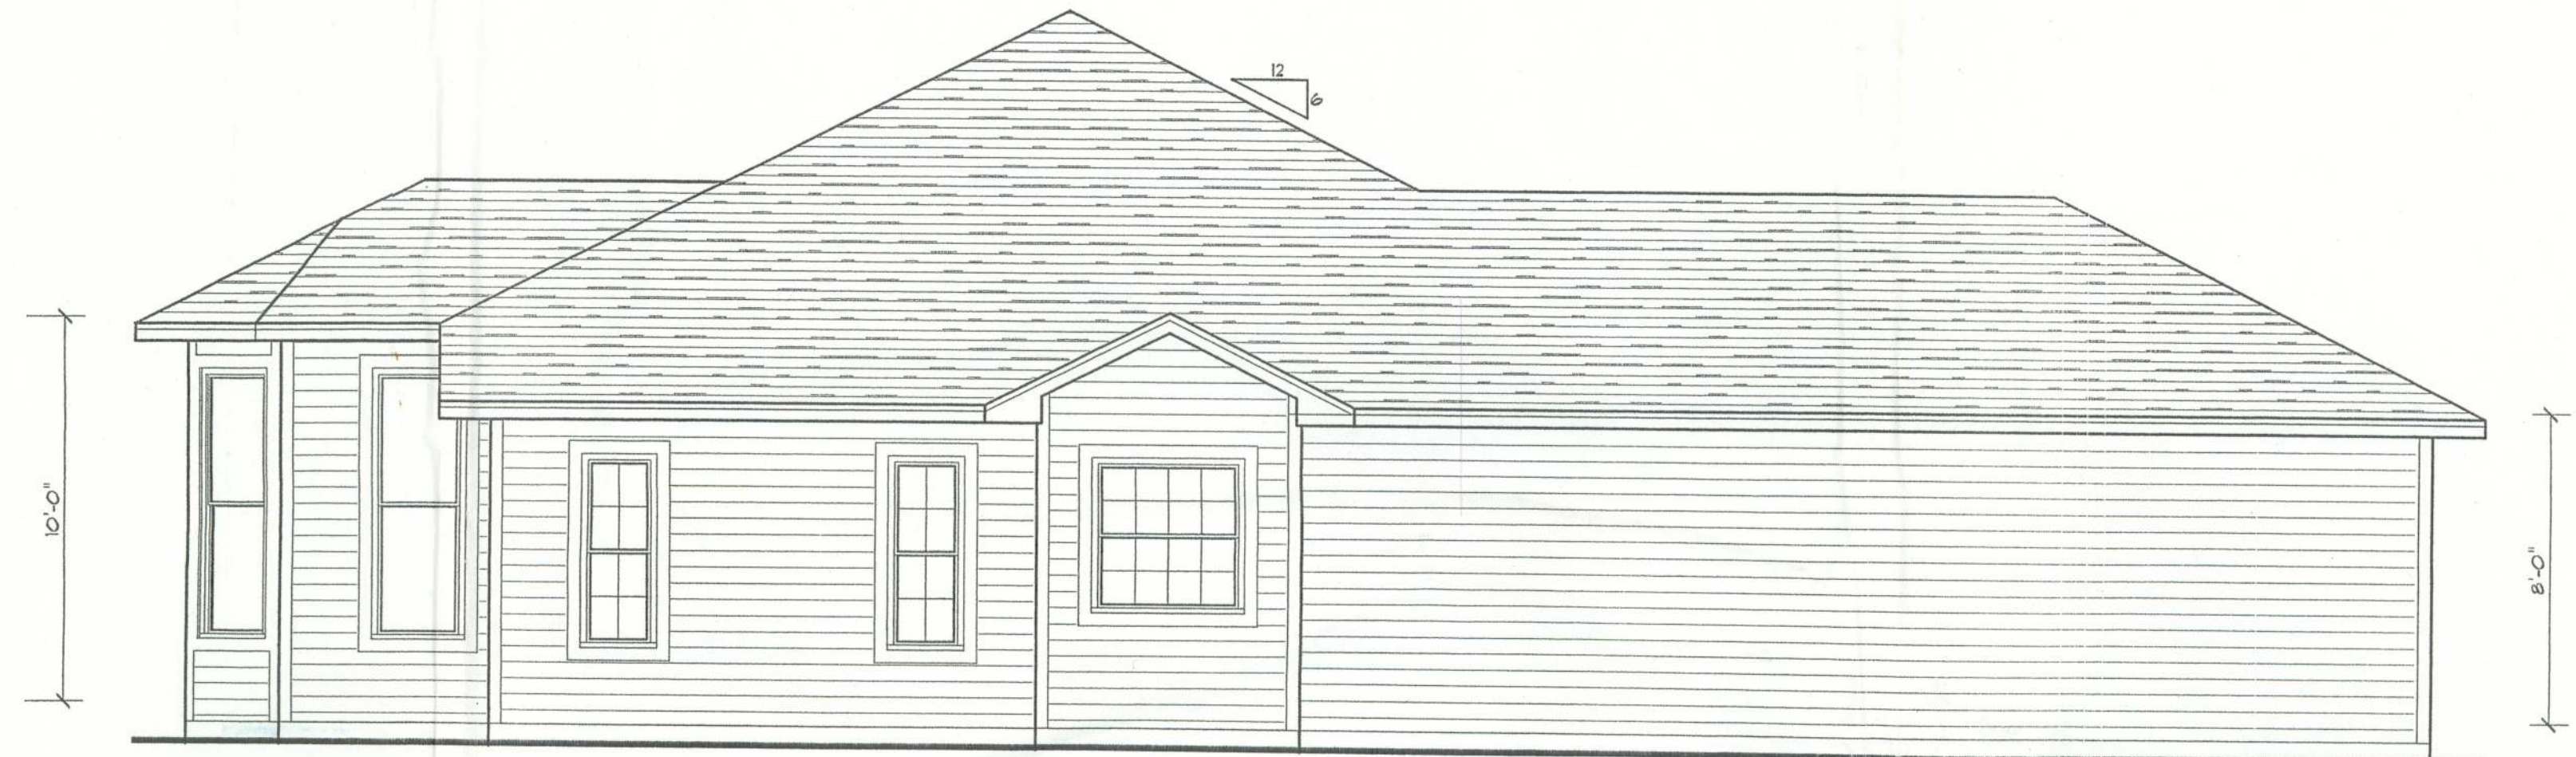

LEFT ELEVATION

SCALE: 1/4" = 1'



REAR ELEVATION

SCALE: 1/4" = 1'



RIGHT ELEVATION

SCALE: 1/4" = 1'

ALL DRAWINGS NOT TO BE SCALED, WRITTEN DIMENSIONS TAKE PRECEDENCE OVER SCALED DIMENSIONS

OFFICE COPY 23941