



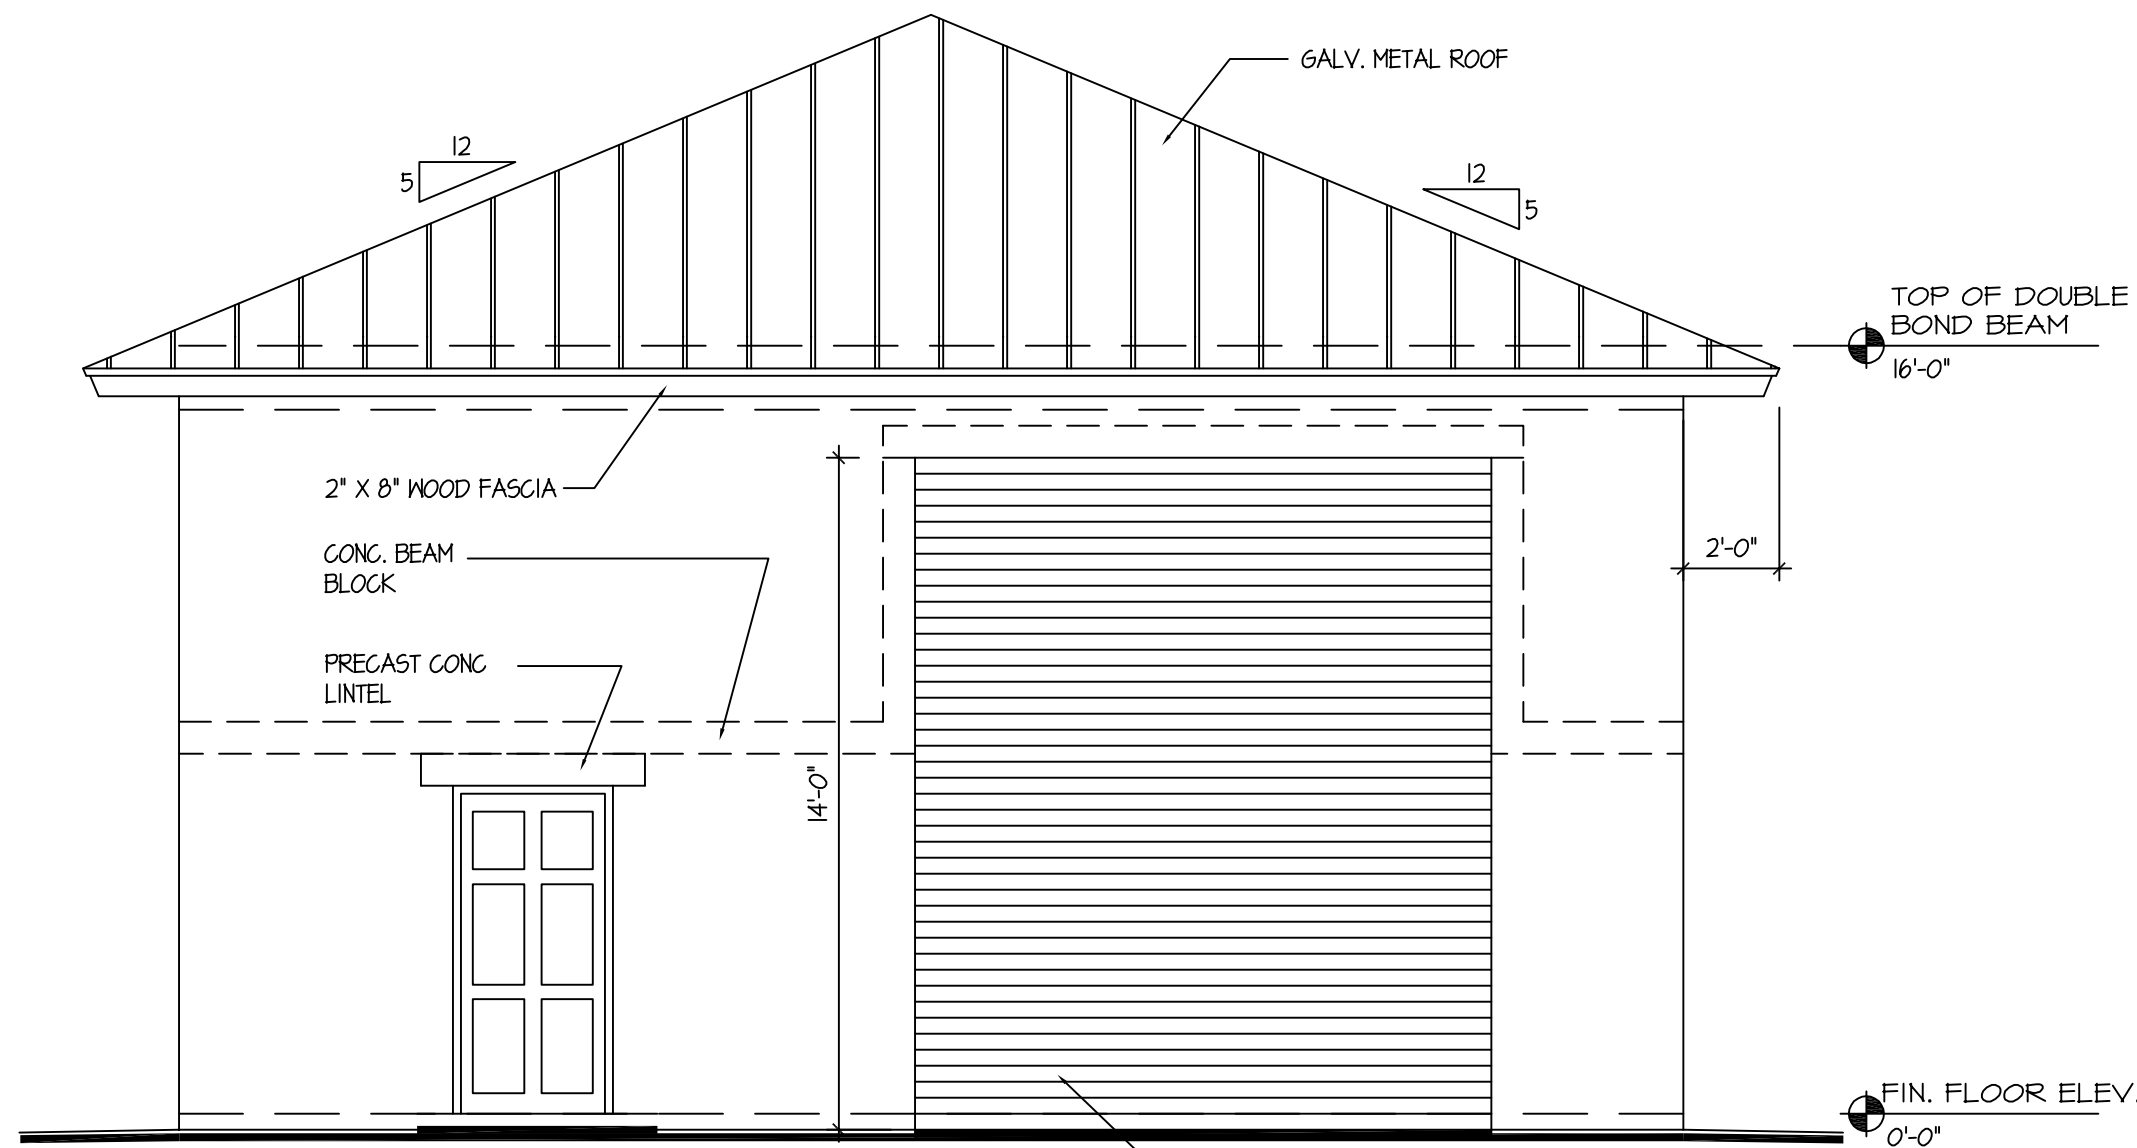


FRONT ELEVATION

SCALE 1/4" = 1'-0"

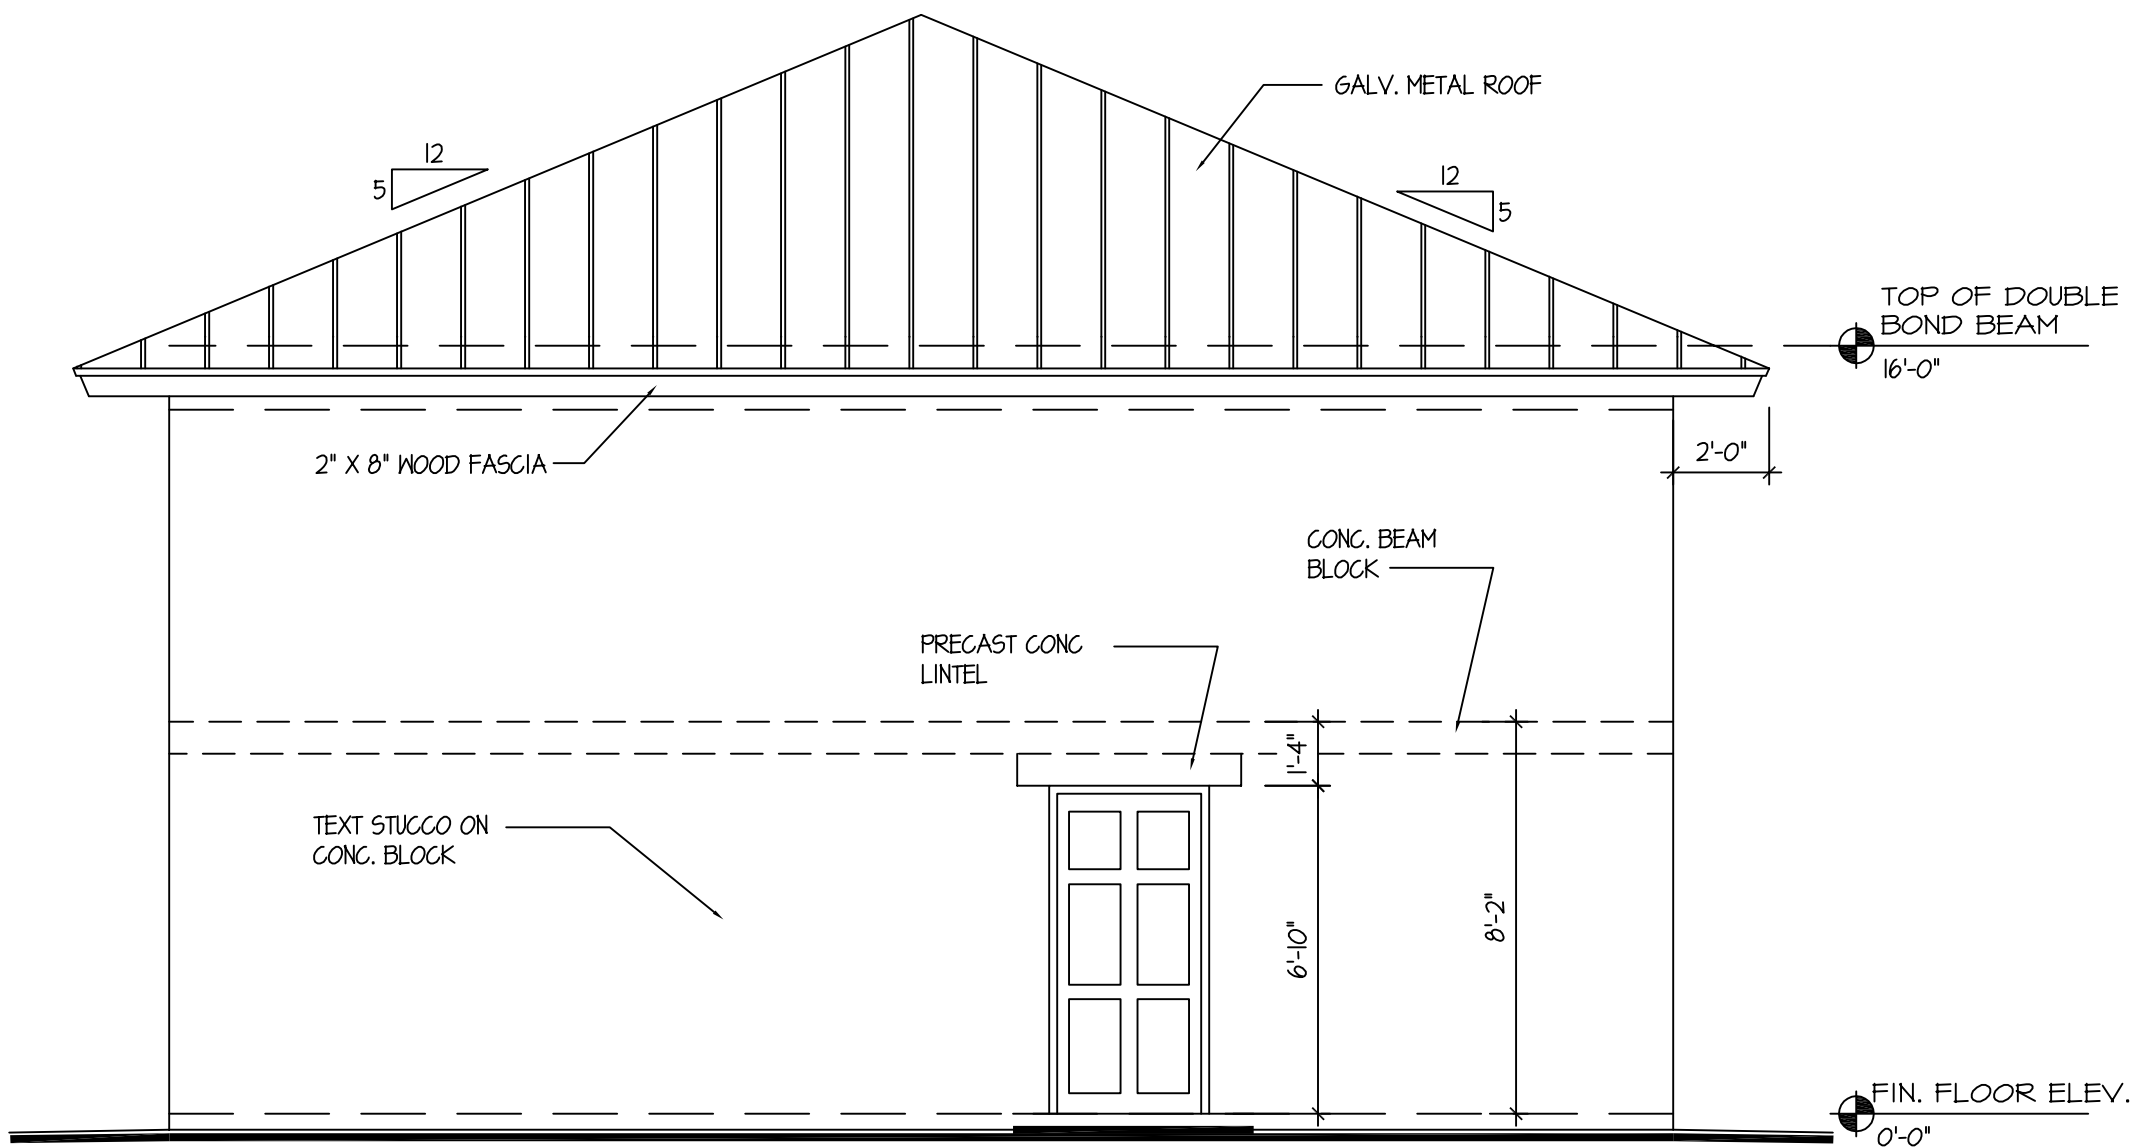


REAR ELEVATION

SCALE 1/4" = 1'-0"

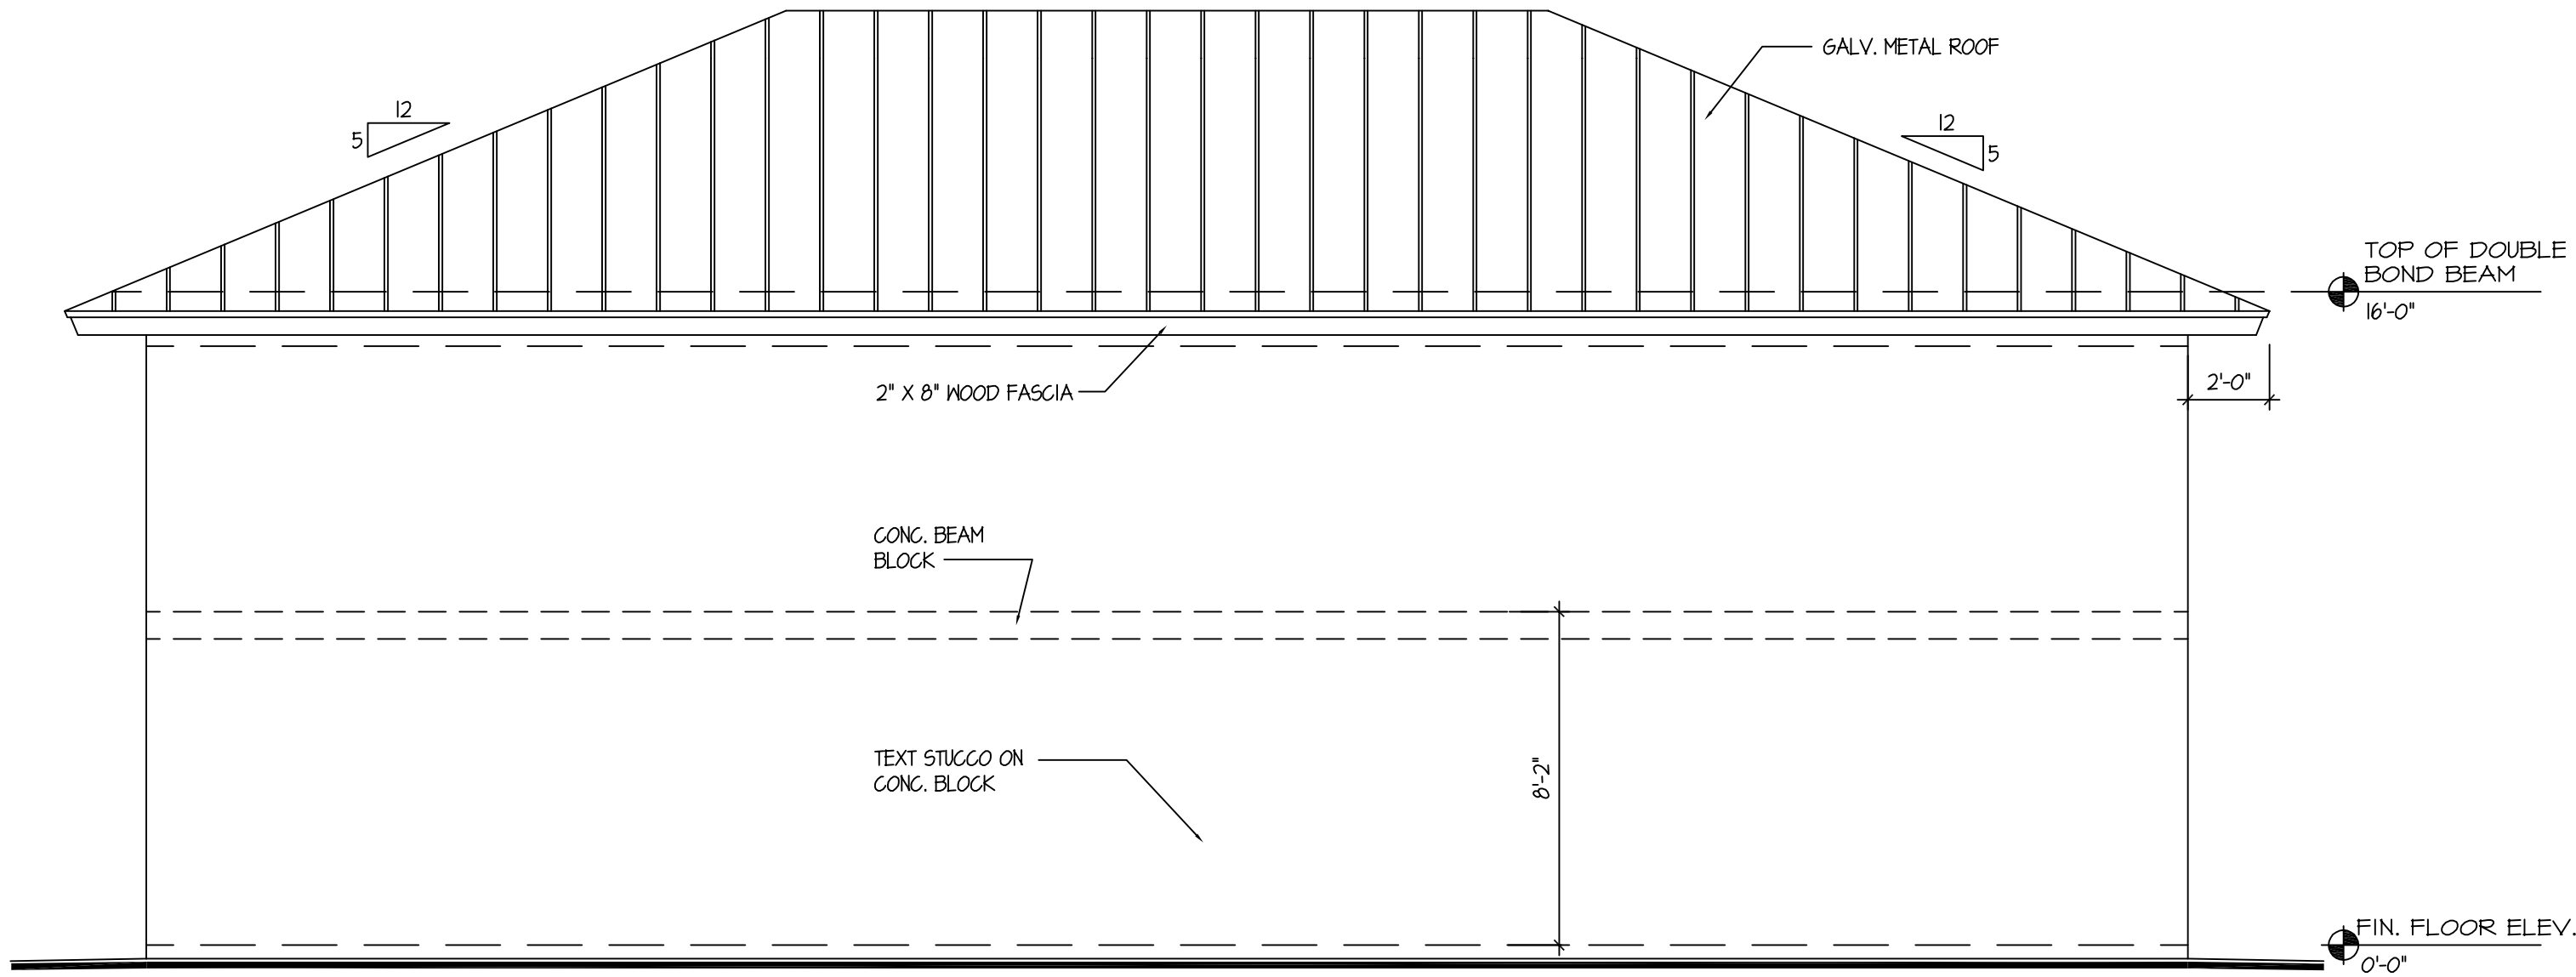


RIGHT SIDE ELEVATION

SCALE 1/4" = 1'-0"

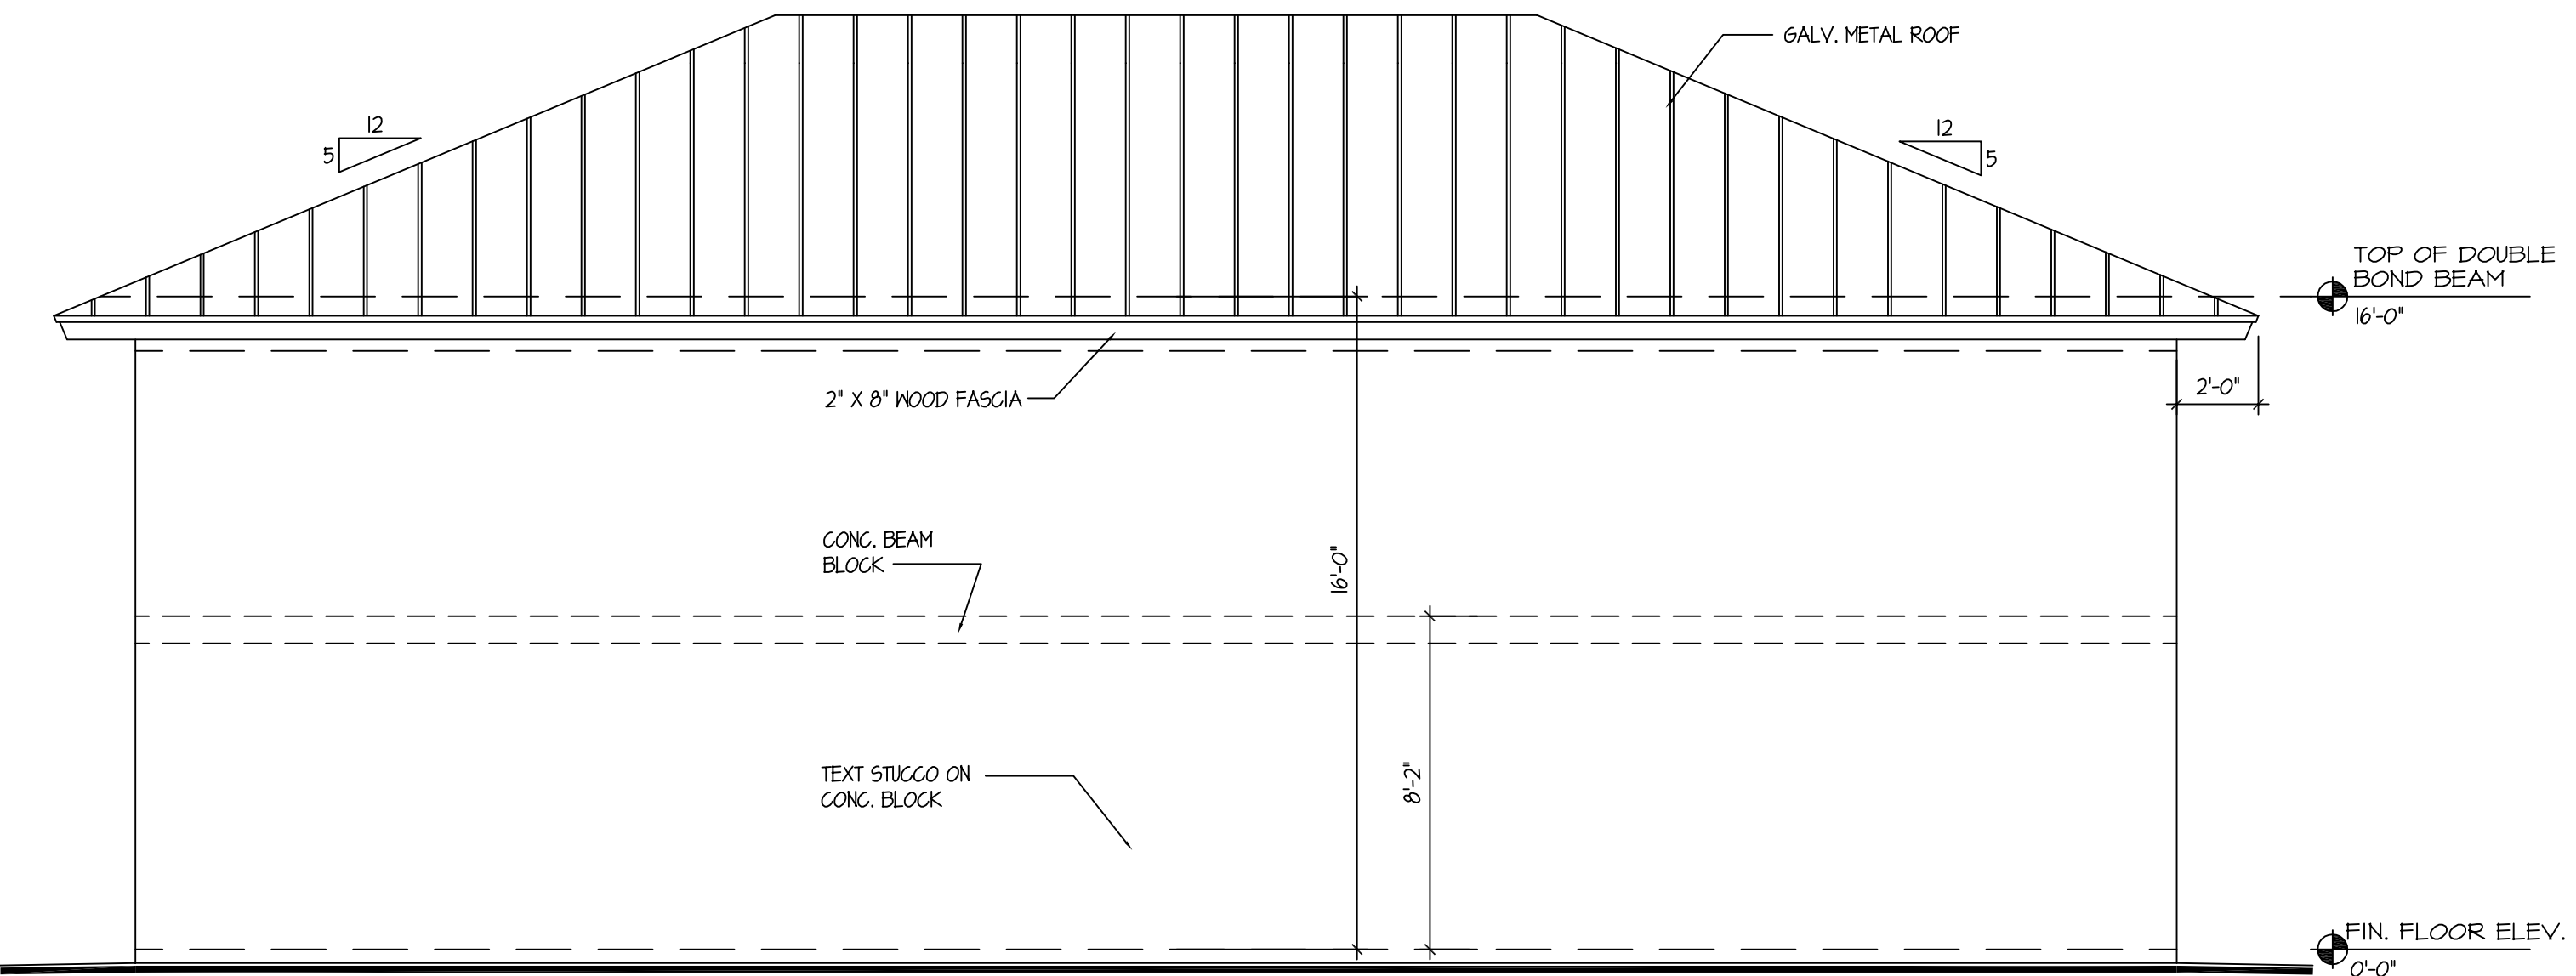

LEFT SIDE ELEVATION

SCALE 1/4" = 1'-0"

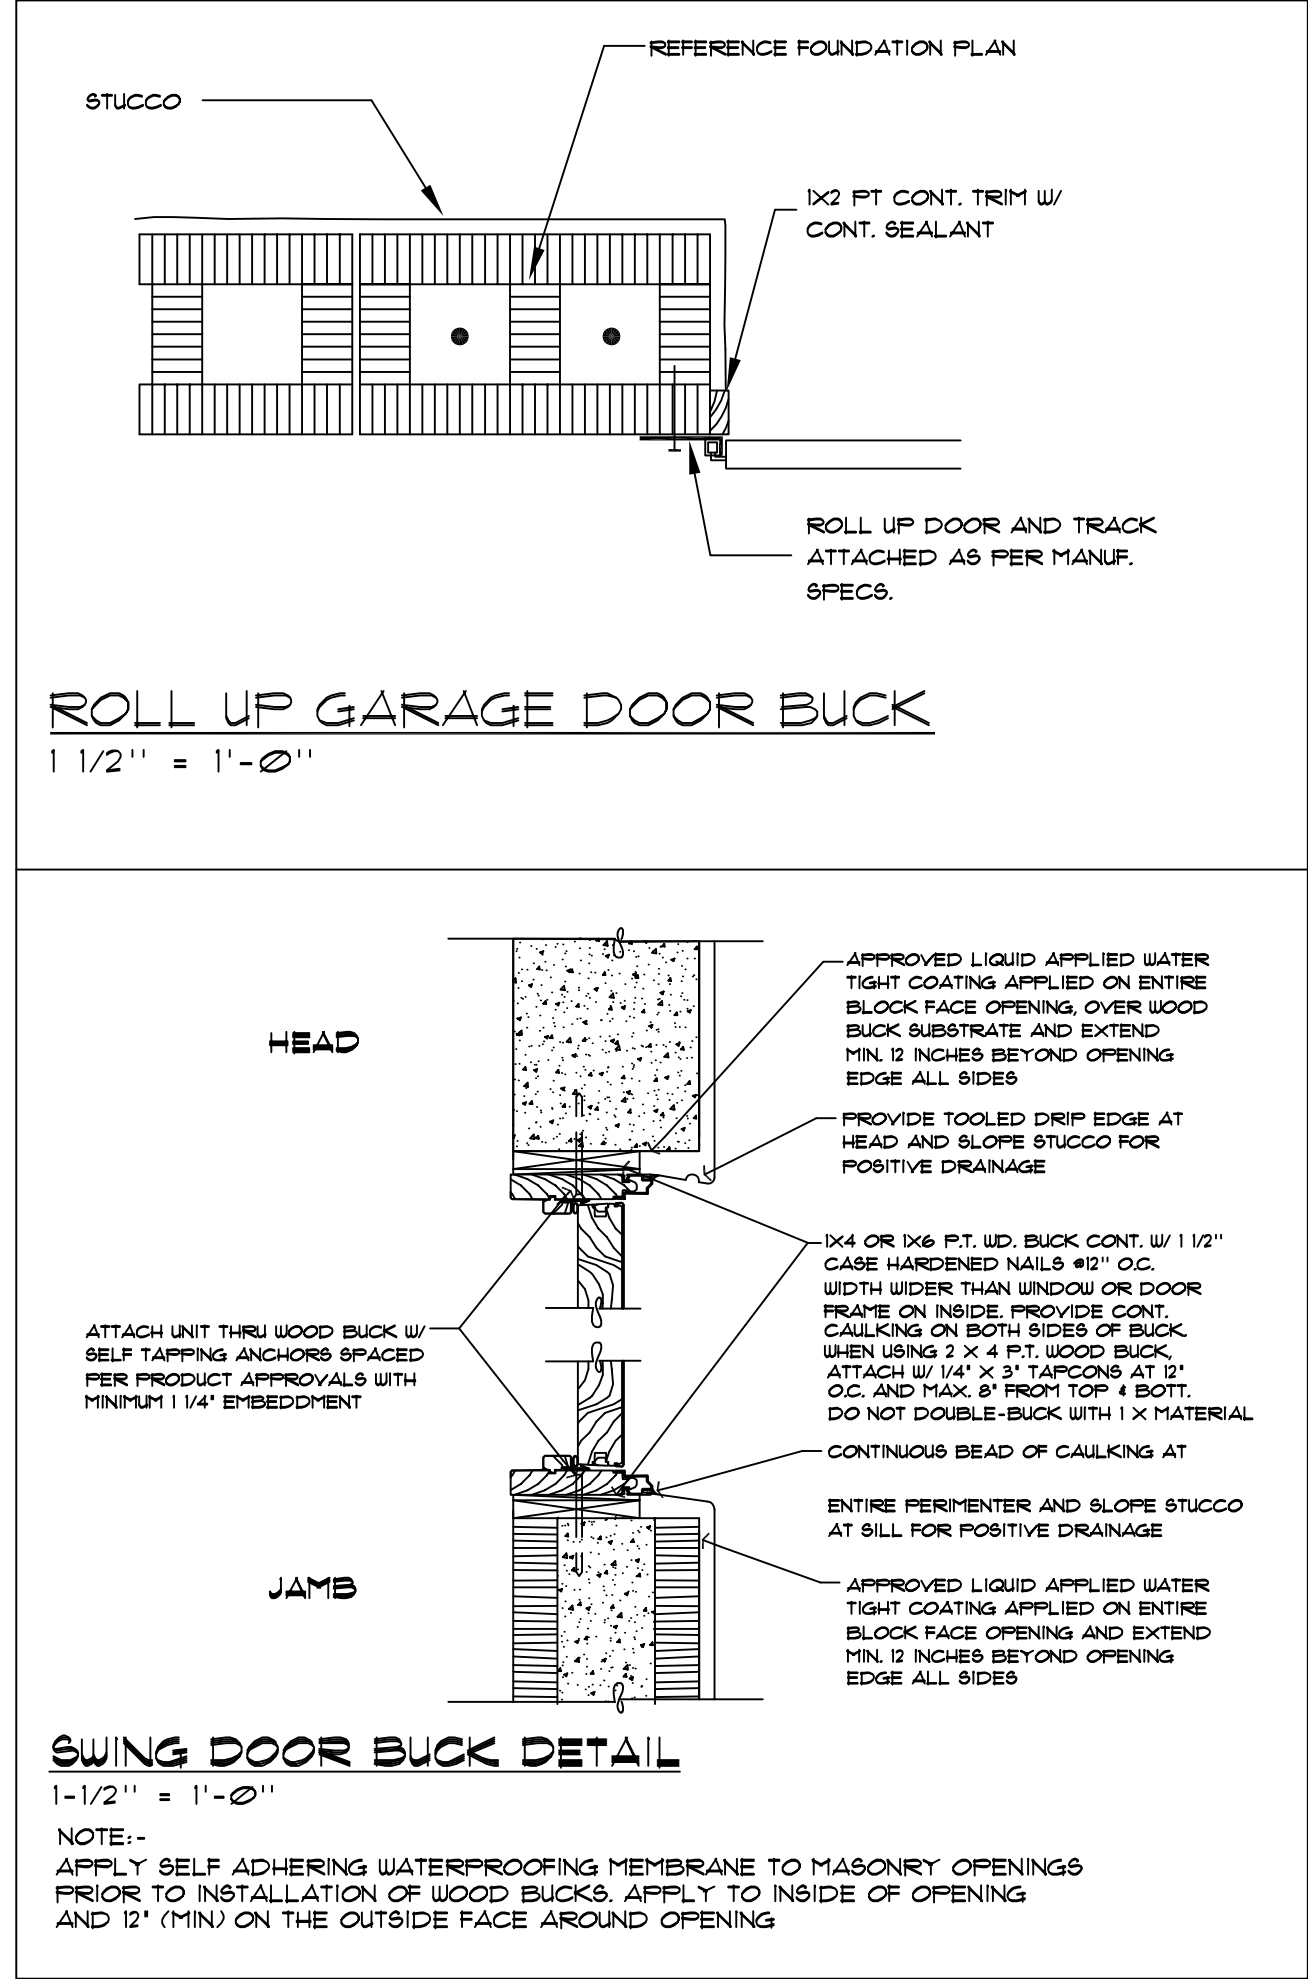

NOTE:-

ALL TRUSS STRAPS ADDED AFTER POURING CONC. BEAM TO BE ATTACHED WITH MIN. (3)-3/16\"/>

GALV. METAL ROOF
OVER 30\"/>

PRE-ENG WOOD TRUSSES
@ 24\"/>

NOTE:-
INSTALL 2 STRAPS @ EA.
TRUSS WHERE POSSIBLE

2 X 8 STRUCT. GRADE
No. 2 WOOD FASCIA

STUCCO ON MTL LATH
W/ 4\"/>

REINF. AS PER PLAN
IN CONC. FILLED CELLS

8\"/>

5/8\"/>

20\"/>

6\"/>


NOTE:-
MISSED DOWELS TO BE
DRILLED (MIN) 8\"/>

TYPICAL WALL SECTION

3/4\"/>

REVISIONS	BY

COPYRIGHT ©2024
THIS DRAWING IS AN INSTRUMENT OF
SERVICE, AND AS SUCH, REMAINS THE
PROPERTY OF ARCHTYPE DESIGN, INC.
PERMISSION FOR USE OR REPRODUCTION
OF THIS DOCUMENT IN WHOLE OR IN PART
IS LIMITED AND CAN BE EXTENDED ONLY
BY WRITTEN AGREEMENT WITH THE
OWNER, ARCHTYPE DESIGN, INC.

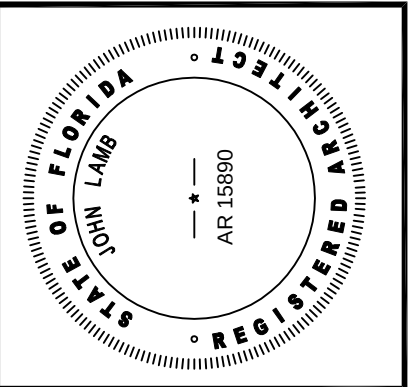

A NEW WORKSHOP FOR

ANDREW MYERS

108 SE TURTLE GLEN
LAKE CITY, FLORIDA.



JOHN LAMBS
(941) 778-9340
5485 WILES ROAD SUITE 407
COCONUT CREEK, FL 33073

DRAWN STEVE S.
CHECKED JOHN L.
DATE 2-15-2024
SCALE AS NOTED
JOB NO. 202-24
SHEET A-2
ELEVATIONS WALL SECTION
OF 4 SHEETS