


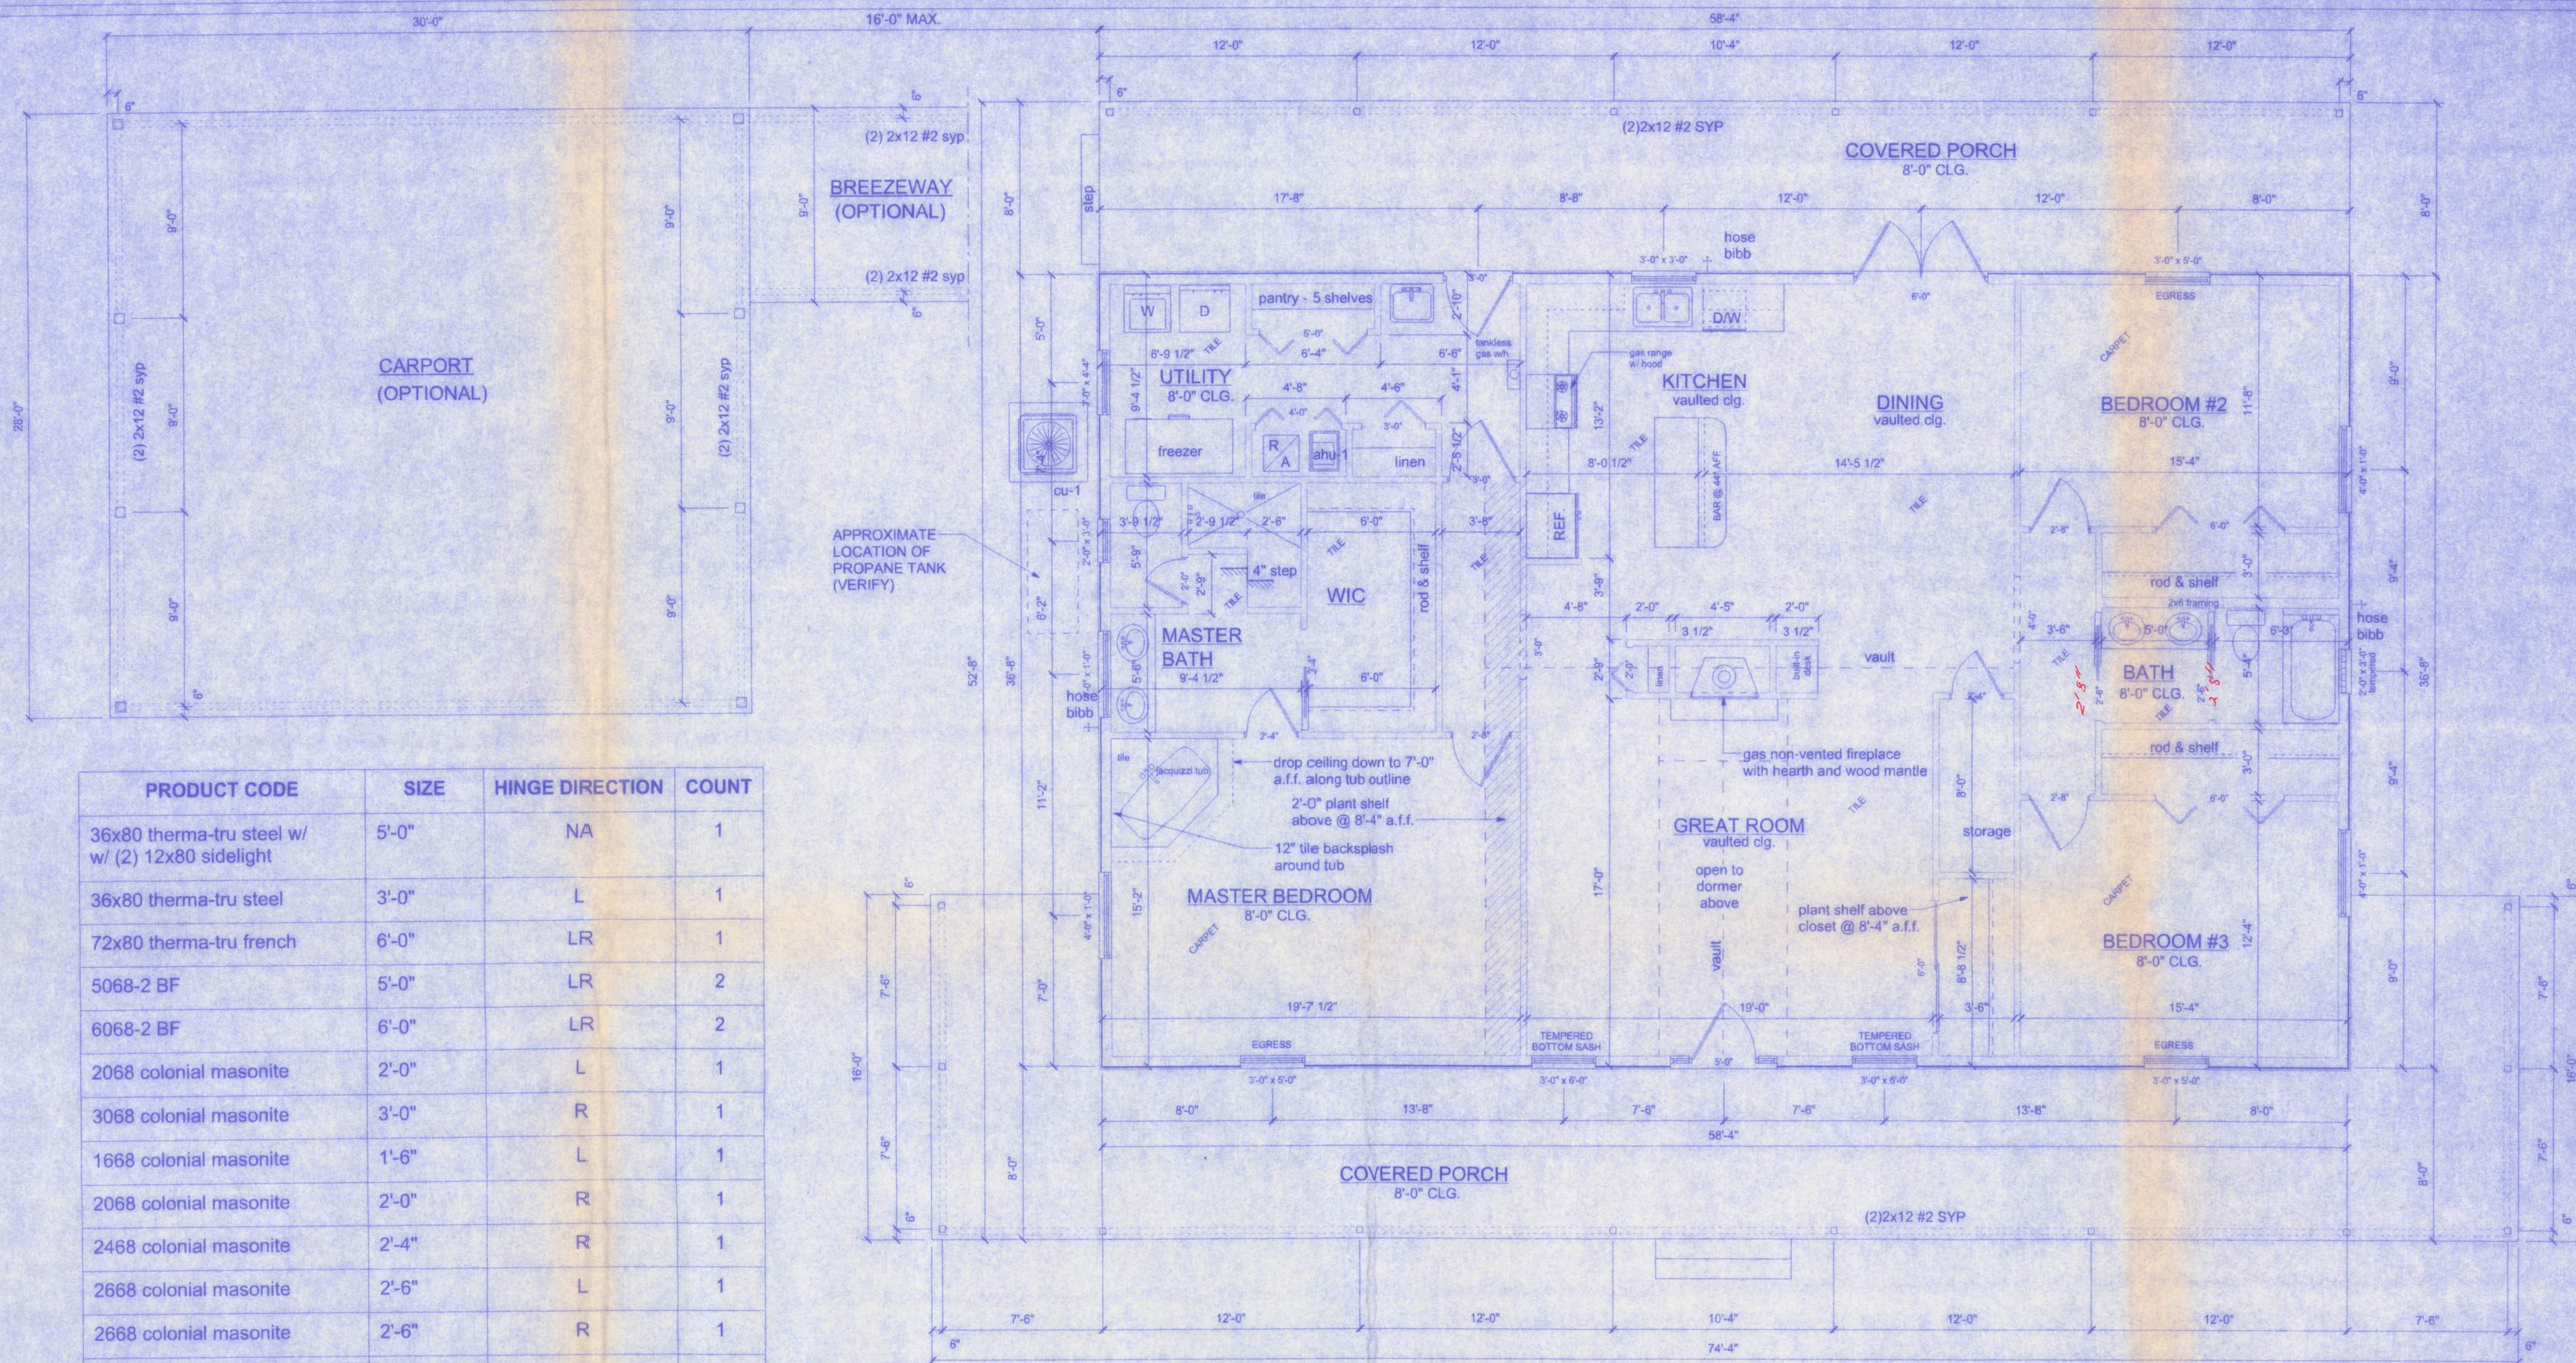

PRODUCT CODE	SIZE	HINGE DIRECTION	COUNT
36x80 therma-tru steel w/ w/ (2) 12x80 sidelight	5'-0"	NA	1
36x80 therma-tru steel	3'-0"	L	1
72x80 therma-tru french	6'-0"	LR	1
5068-2 BF	5'-0"	LR	2
6068-2 BF	6'-0"	LR	2
2068 colonial masonite	2'-0"	L	1
3068 colonial masonite	3'-0"	R	1
1668 colonial masonite	1'-6"	L	1
2068 colonial masonite	2'-0"	R	1
2468 colonial masonite	2'-4"	R	1
2668 colonial masonite	2'-6"	L	1
2668 colonial masonite	2'-6"	R	1
2868 colonial masonite	2'-8"	L	2
2868 colonial masonite	2'-8"	R	2
28x80 colonial pocket	2'-4"	N	1
8x8 glass block	2'-0" x 3'-0"	N	1
SH 2030 capitol 650 series	2'-0" x 3'-0"	N	1
SH 3030 capitol 650 series	3'-0" x 3'-0"	N	1
SH 3044 capitol 650 series	3'-0" x 4'-4"	N	1
SH 3050 capitol 650 series	3'-0" x 5'-0"	N	3
SH 3060 capitol 650 series	3'-0" x 6'-0"	N	2
48x12 capitol 650 series slider	4'-0" x 1'-0"	NN	4

NOTE:
ALL WIND LOADS ARE IN ACCORDANCE WITH SECTION 1609, FLORIDA BUILDING CODE, 2004 EDITION.

BASIC WIND SPEED	110 MPH
IMPORTANCE FACTOR	1.0
BUILDING CATEGORY	2
EXPOSURE	B
INTERNAL PRESSURE	+/- 0.18
COEFFICIENT	
COMPONENT AND CLADDING PRESSURE	WALLS +21.6/-29.1 PSF
	ROOF +12.5/-29.1 PSF
	OVERHANGS -71.6 PSF
TYPE OF STRUCTURE	ENCLOSED

NOTE:
EXTERIOR WINDOWS AND GLASS DOORS SHALL BE TESTED BY AN APPROVED INDEPENDENT TESTING LABORATORY, AND BEAR AN AAMA OR WDA OR OTHER APPROVED LABEL IDENTIFYING THE MANUFACTURER, PERFORMANCE CHARACTERISTICS AND APPROVED PRODUCT EVALUATION ENTITY TO INDICATE COMPLIANCE WITH THE REQUIREMENTS OF THE FOLLOWING SPECIFICATION:

ANSI AAMA/NWDA 101/IS2 2/97

THE CONSTRUCTION SHALL BE TESTED IN ACCORDANCE WITH ASTM E 330, STANDARD TEST METHODS FOR STRUCTURAL PERFORMANCE OF EXTERIOR WINDOWS, CURTAIN WALLS, AND DOORS BY UNIFORM STATIC AIR PRESSURE.

FLOOR PLAN
SCALE: 1/4" = 1'-0"

AREA SUMMARY:	
MAIN FLOOR	2,139 SF
PORCH	1,022 SF
BREEZEWAY	135 SF
CARPORT	840 SF
TOTAL	4,136 SF

OPTIONAL
OPTIONAL

THE STALVEY RESIDENCE

161 N.W. MADISON STREET
SUITE #102
LAKE CITY, FL 32055
(386)758-4209

CERTIFICATE OF AUTHORIZATION # 00039701



Freeman
Design Group

DATE: 8/16/05
DRAWN BY: W.H.F.

REVISIONS
10/19/05

SHEET: A-1

OF: 7

PROJECT NO.