



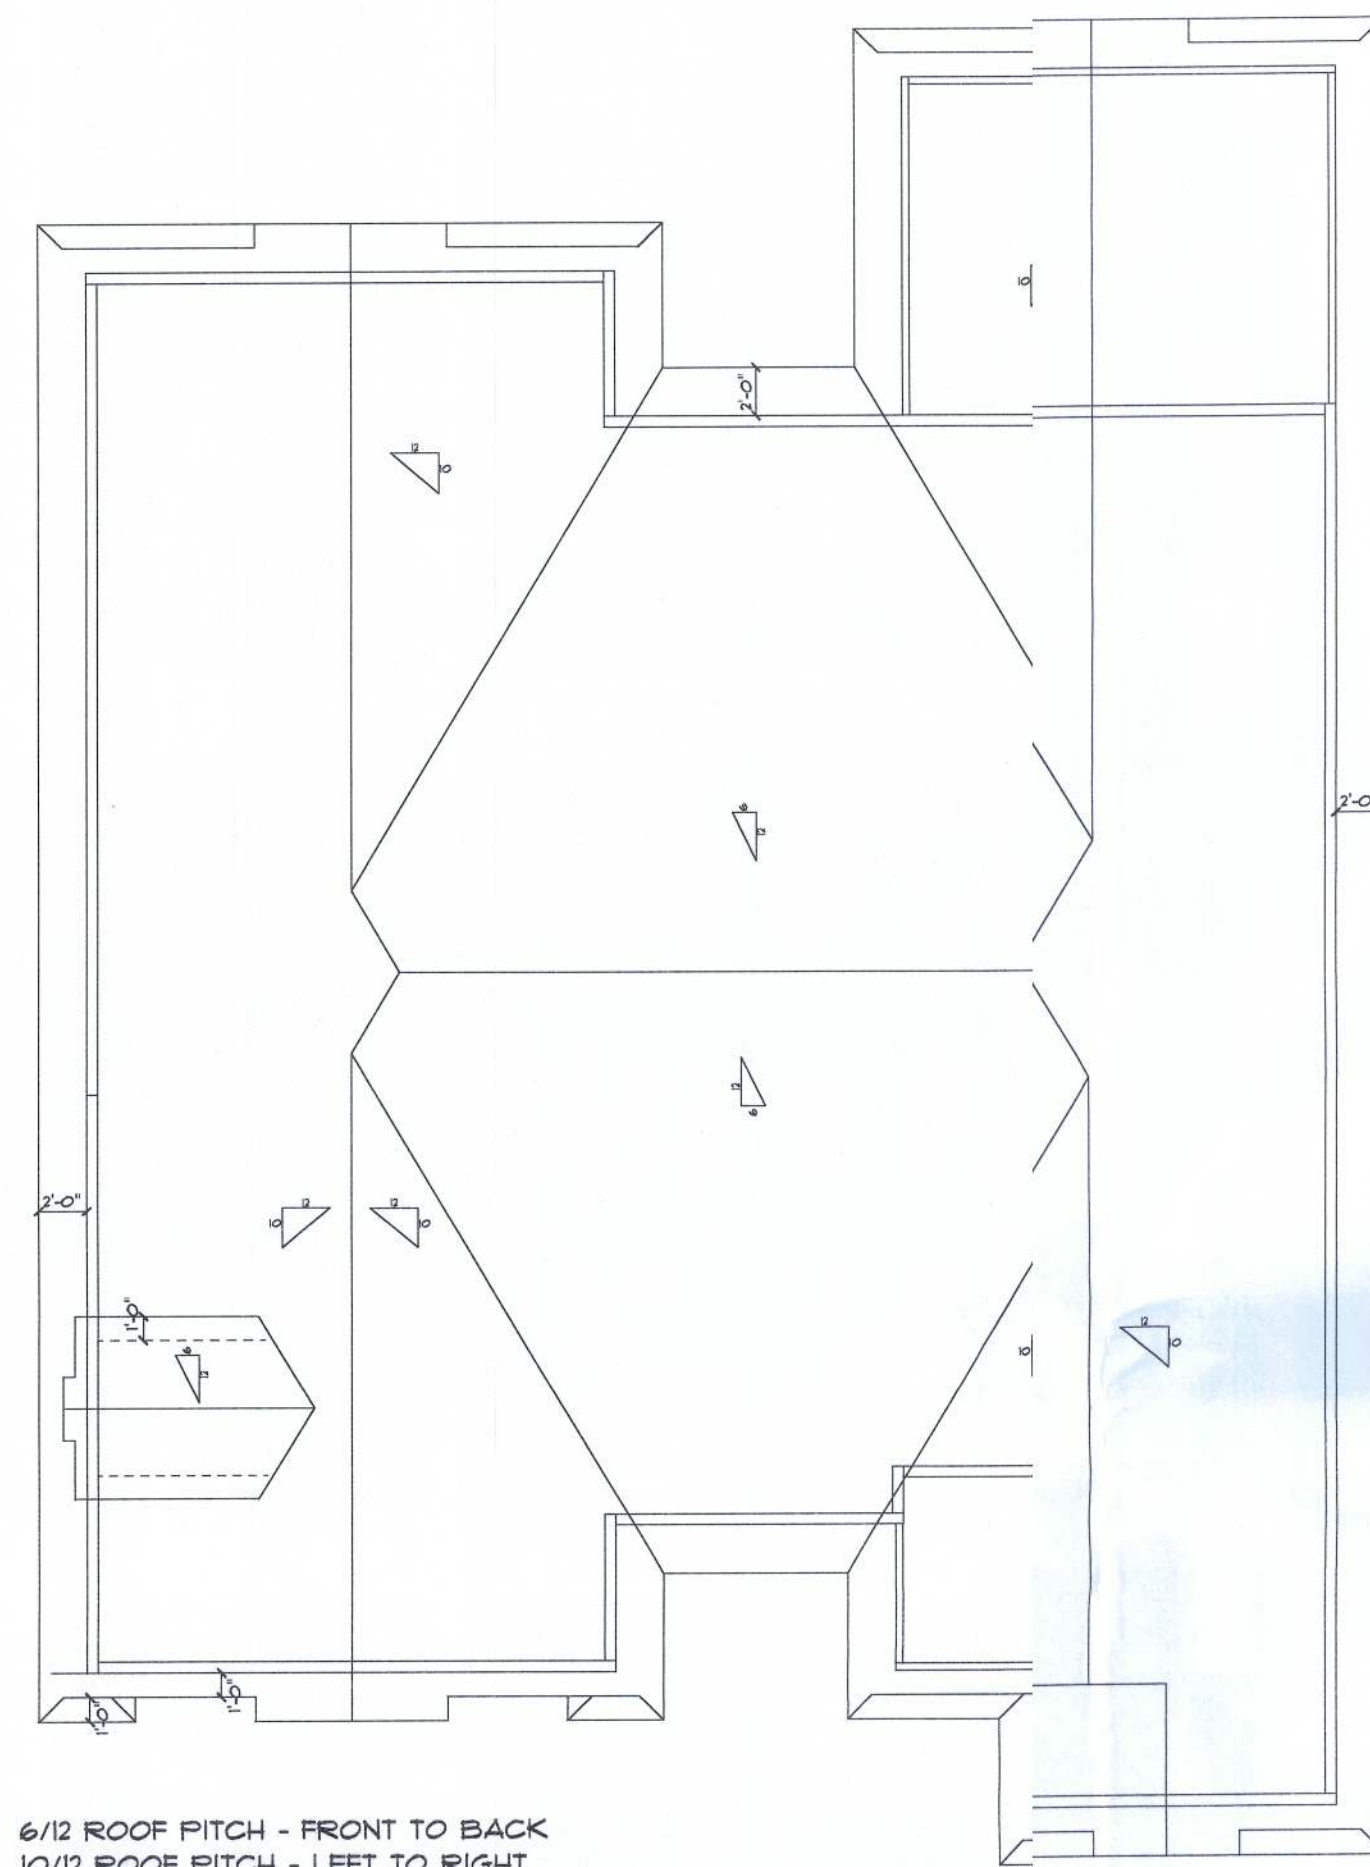

ROOF PLAN


1/8" SCALE

NOTE:
VERIFY INTERIOR BEARING WALLS
WITH ROOF TRUSS COMPANY

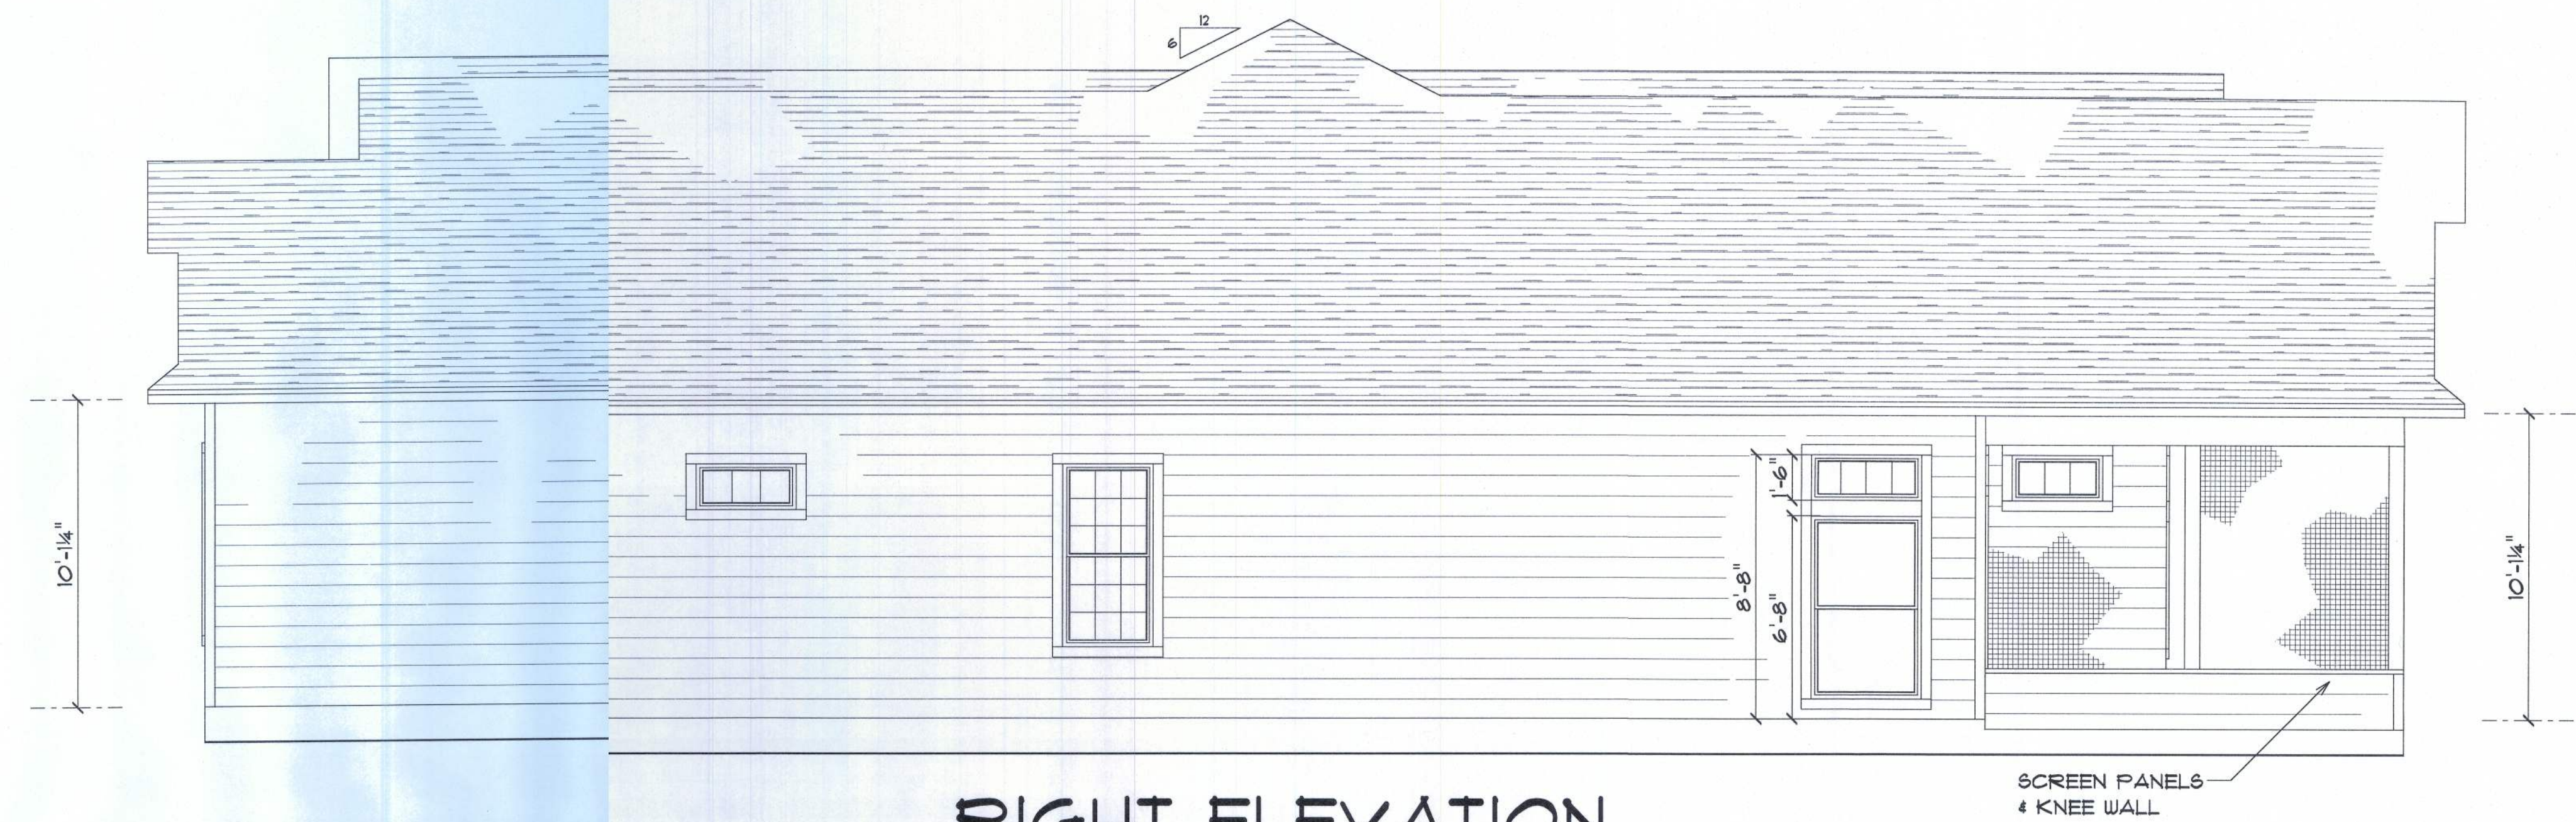

RIGHT ELEVATION

SCREEN PANELS
& KNEE WALL

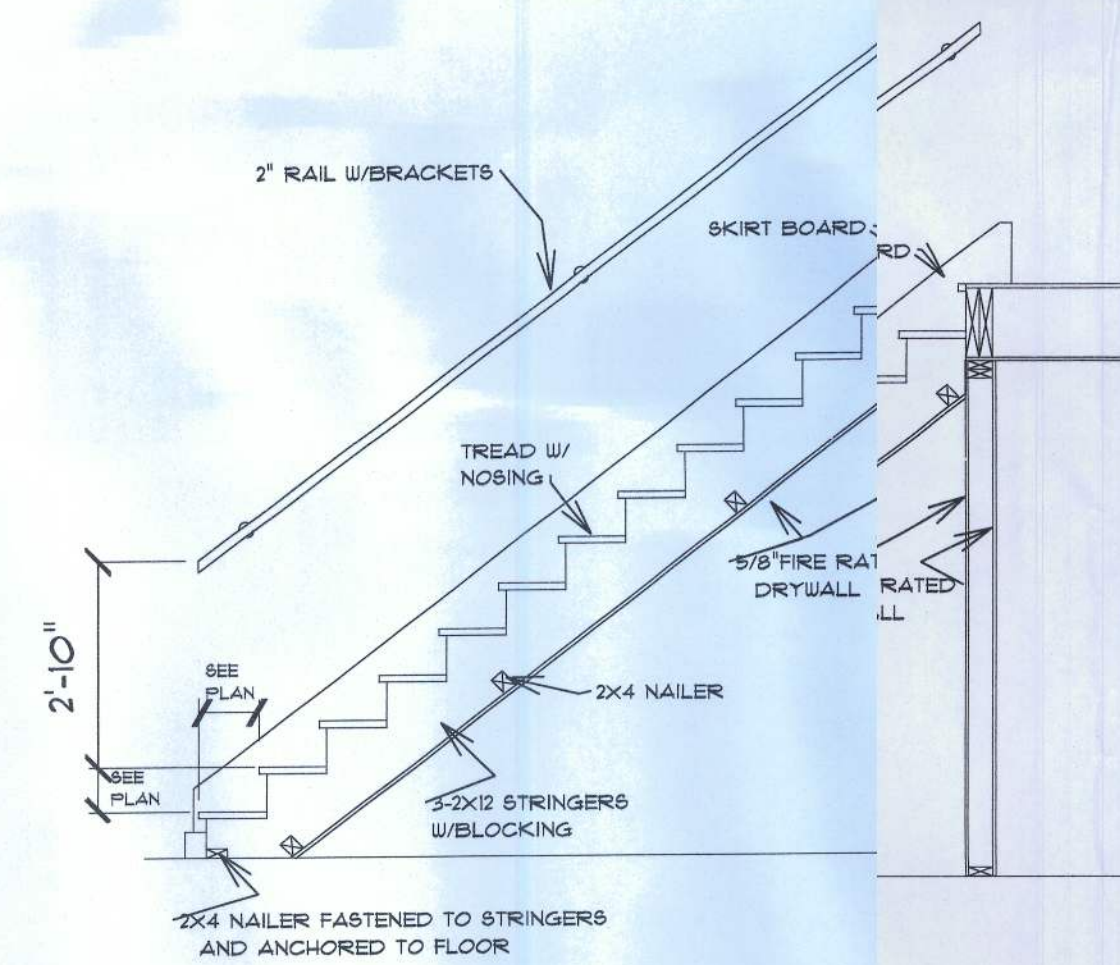

STAIR DETAIL

NELSON RESIDENCE

O'NEIL
CONSTRUCTION

COLACINO
DRAFTING&DESIGN
PH. 352-472-3462

SCALE	$1/4" = 1'$
DRAWN BY	P.A.C.
APPROVED	

DATE	6/7/11
REVISED	6/13/11
REVISED	6/20/11

4