


REVISIONS	
30Sep05	

SOFTPLAN
ARCHITECTURAL DESIGN SOFTWARE

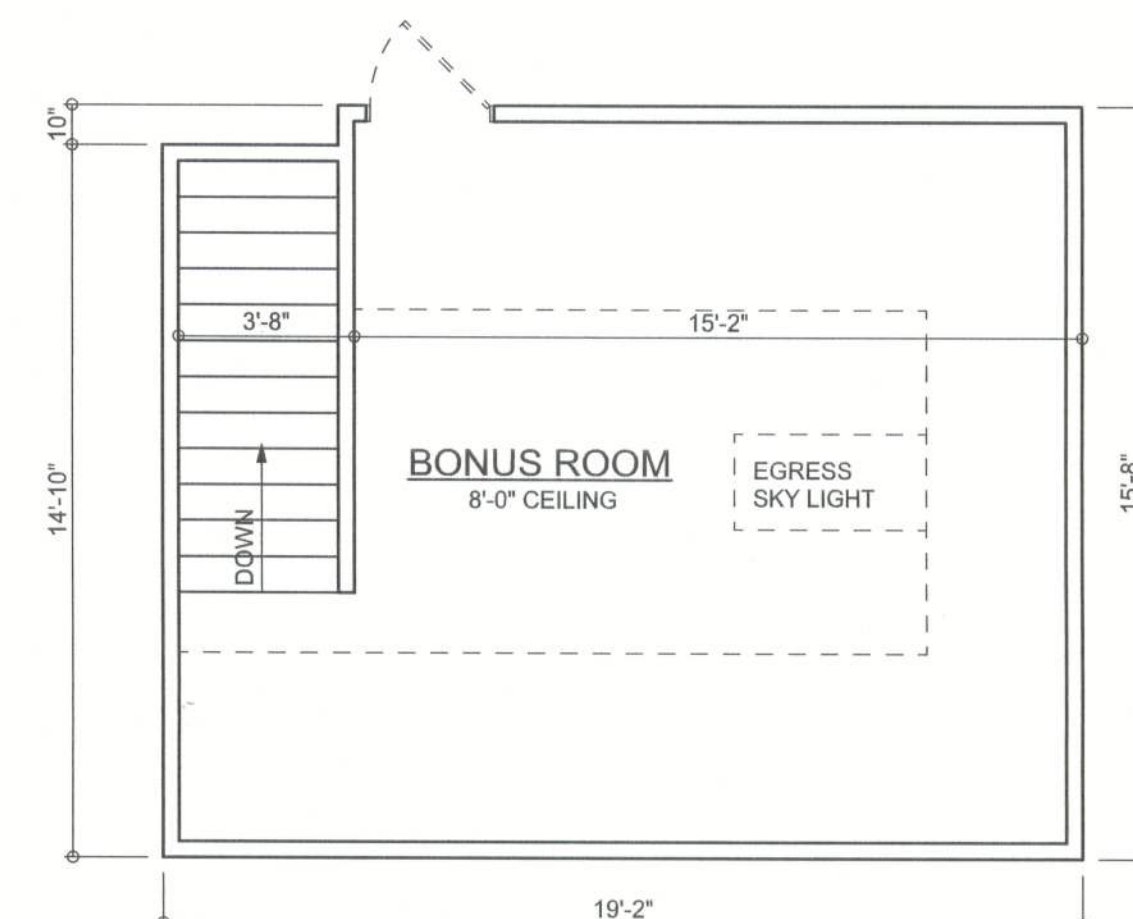

WINDLOAD ENGINEER: Mark Disosway,
PE No. 53915, POB 868, Lake City, FL
32056, 386-754-5419

DIMENSIONS:
Stated dimensions supersede scaled dimensions. Refer all questions to Mark Disosway, P.E. for resolution. Do not proceed without clarification.

COPYRIGHTS AND PROPERTY RIGHTS:
Mark Disosway, P.E. hereby expressly reserves its common law copyrights and property right in these instruments of service. This document is not to be reproduced, altered or copied in any form or manner without first the express written permission and consent of Mark Disosway.

CERTIFICATION: I hereby certify that I have examined this plan, and that the applicable portions of the plan, relating to wind engineering comply with section 1606, Florida building code 2001, to the best of my knowledge.

LIMITATION: This design is valid for one building, at specified location.

MARK DISOSWAY
P.E. 53915

SEAL

Priest Residence

ADDRESS:
Columbia County, Florida

Mark Disosway P.E.
P.O. Box 868
Lake City, Florida 32056
Phone: (386) 754 - 5419
Fax: (386) 269 - 4871

PRINTED DATE:
September 30, 2005

DRAWN BY: David Disosway
STRUCTURAL BY: David Disosway


FINALS DATE:
15 / Aug / 05

JOB NUMBER:
506032

DRAWING NUMBER

A-2

OF 6 SHEETS

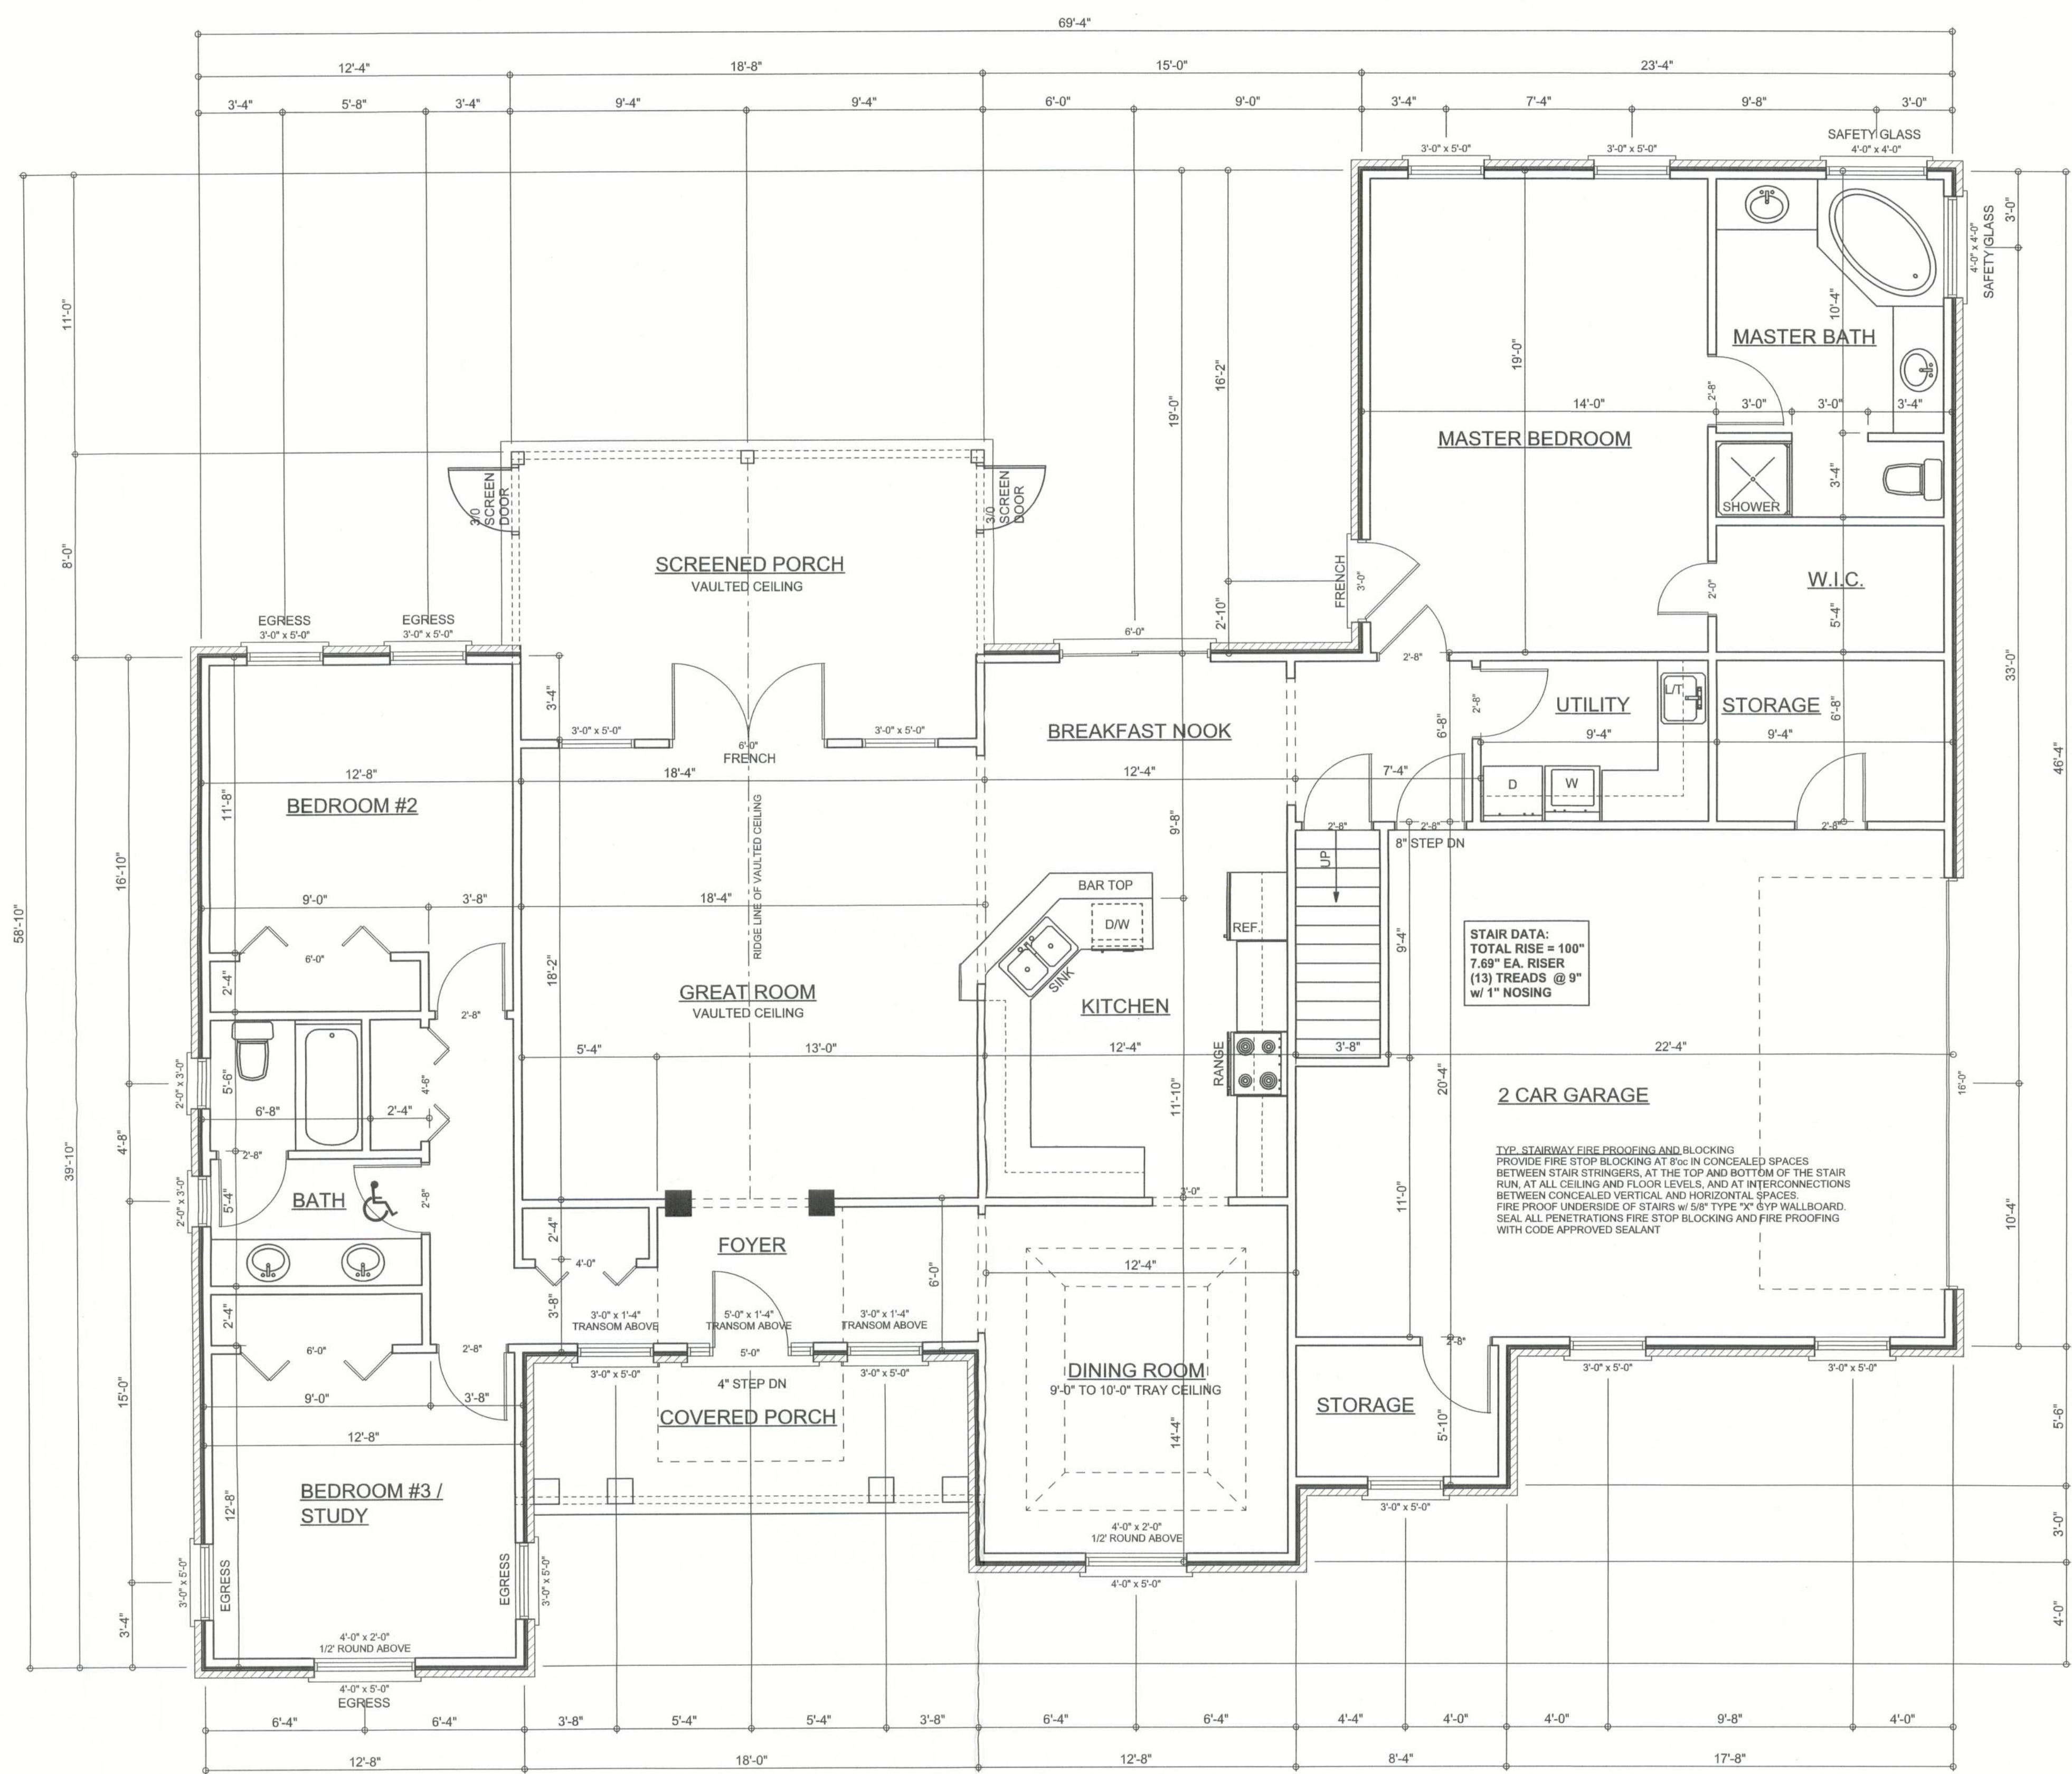

FLOOR PLAN

SCALE: 1/4" = 1'-0"
ALL CEILING HEIGHTS TO BE 9'-0" UNLESS NOTED OTHERWISE

AREA SUMMARY

LIVING AREA	1982	S. F.
BONUS ROOM AREA	300	S. F.
STORAGE AREA	108	S. F.
GARAGE AREA	494	S. F.
PORCH AREA	108	S. F.
SCREENED PORCH AREA	218	S. F.
TOTAL AREA	3210	S. F.

TYPICAL DESIGN WALL SECTION NON - STRUCTURAL DATA

SCALE: 3/4" = 1'-0"

