




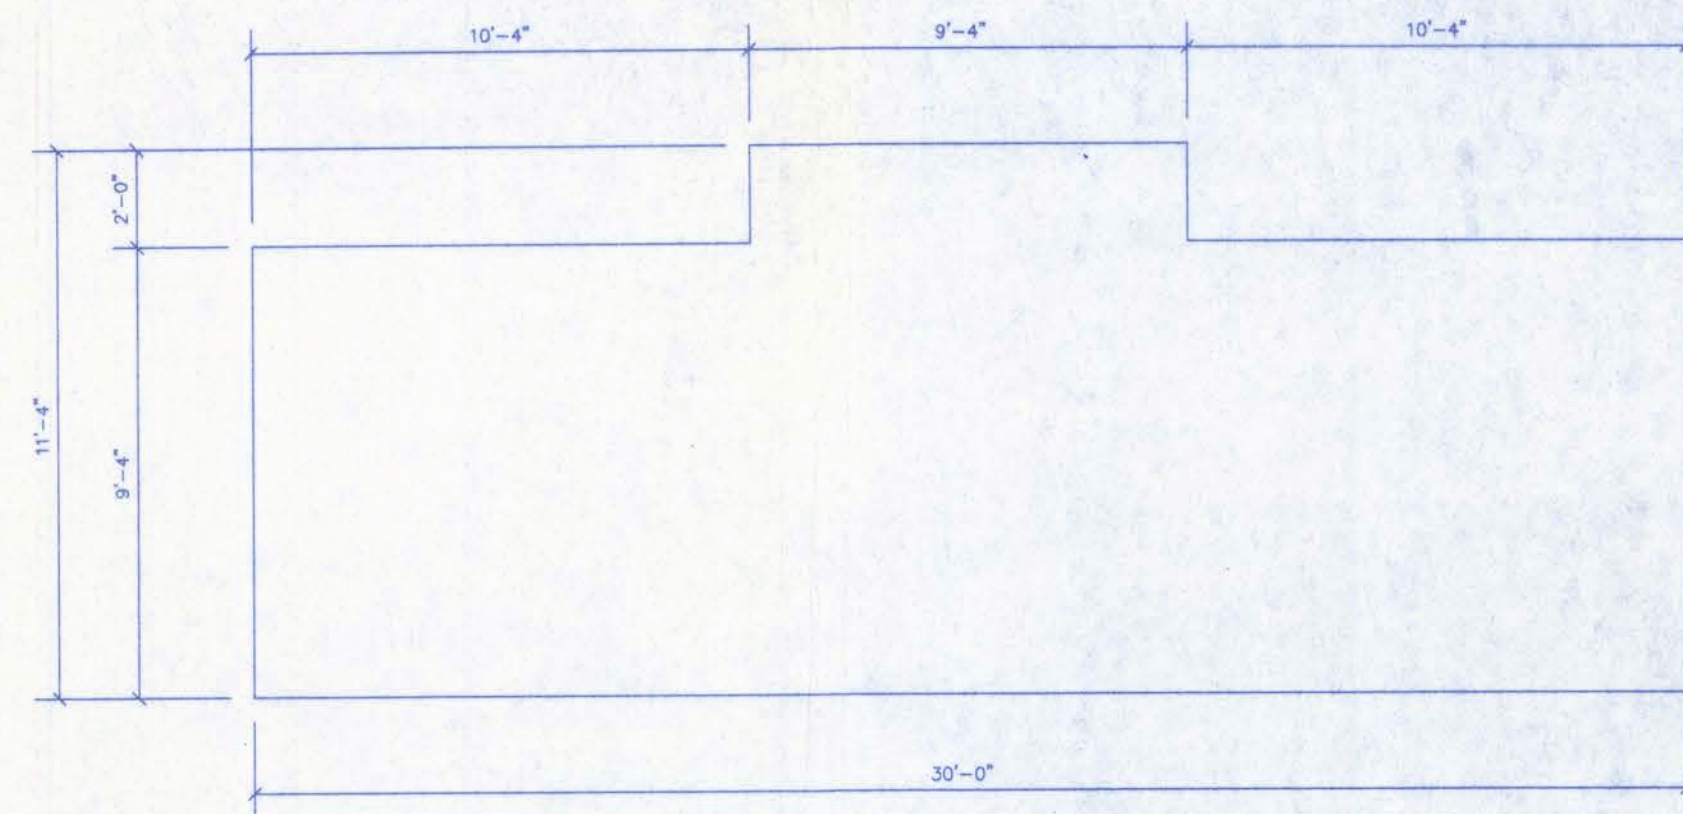


FRONT WALL DETAIL
1/4" = 1'-0"

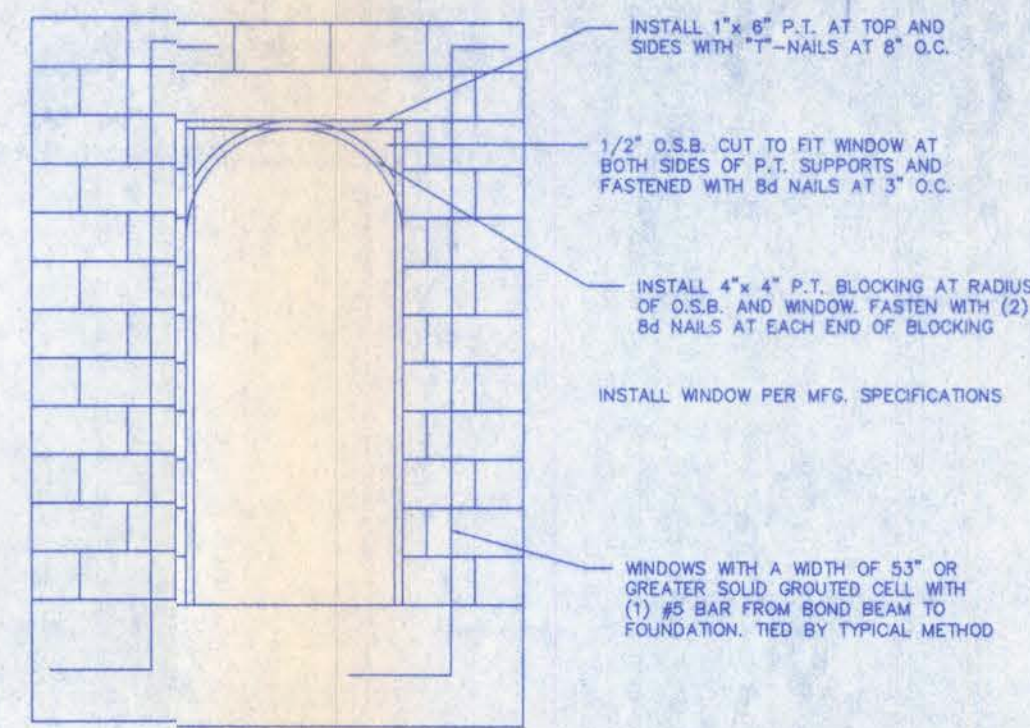


WOOD TO MASONRY DETAIL FOR NON RECTANGULAR WINDOWS
3/8" = 1'-0"

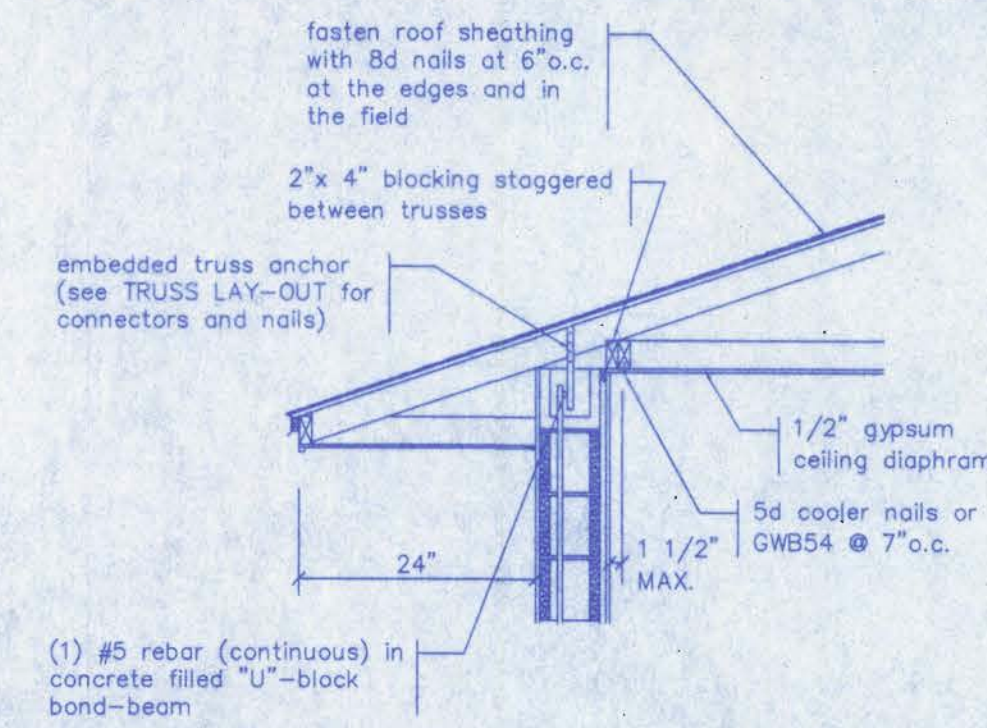


GYPSUM CEILING DIAPHRAGM TO SIDEWALL CONNECTION
1/2" = 1'-0"

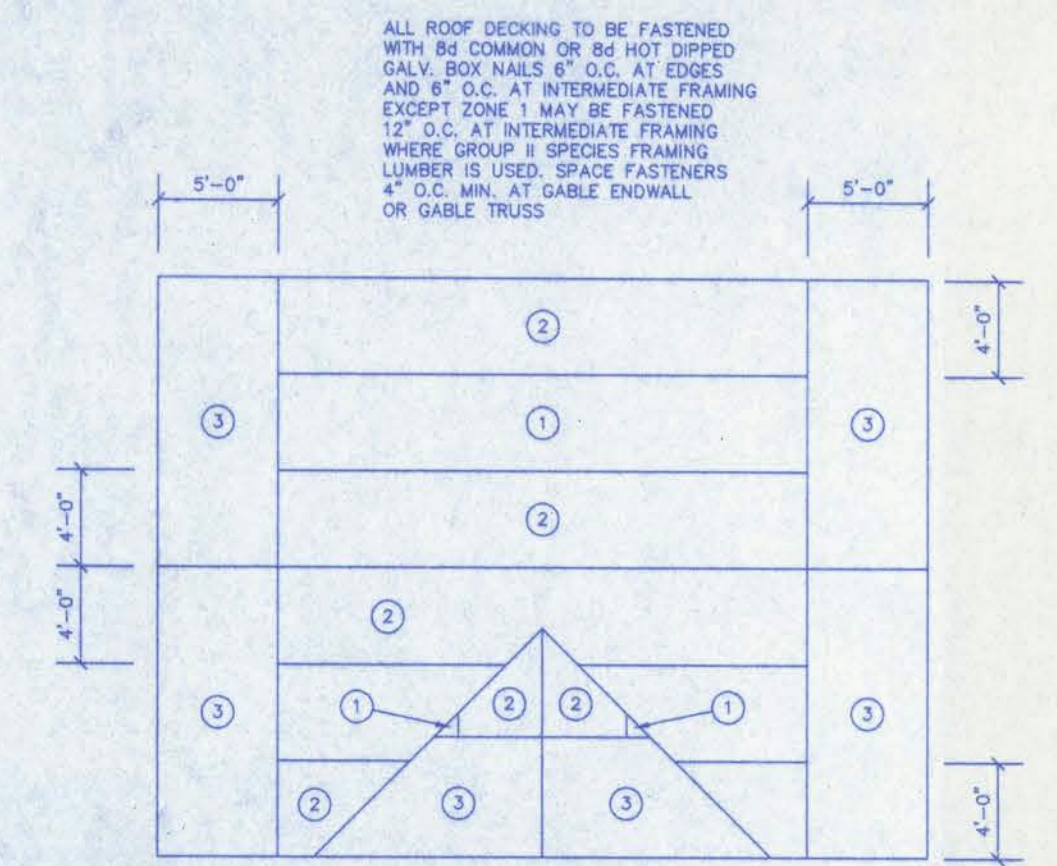


ROOF SHEATHING NAILING ZONES
N.T.S.

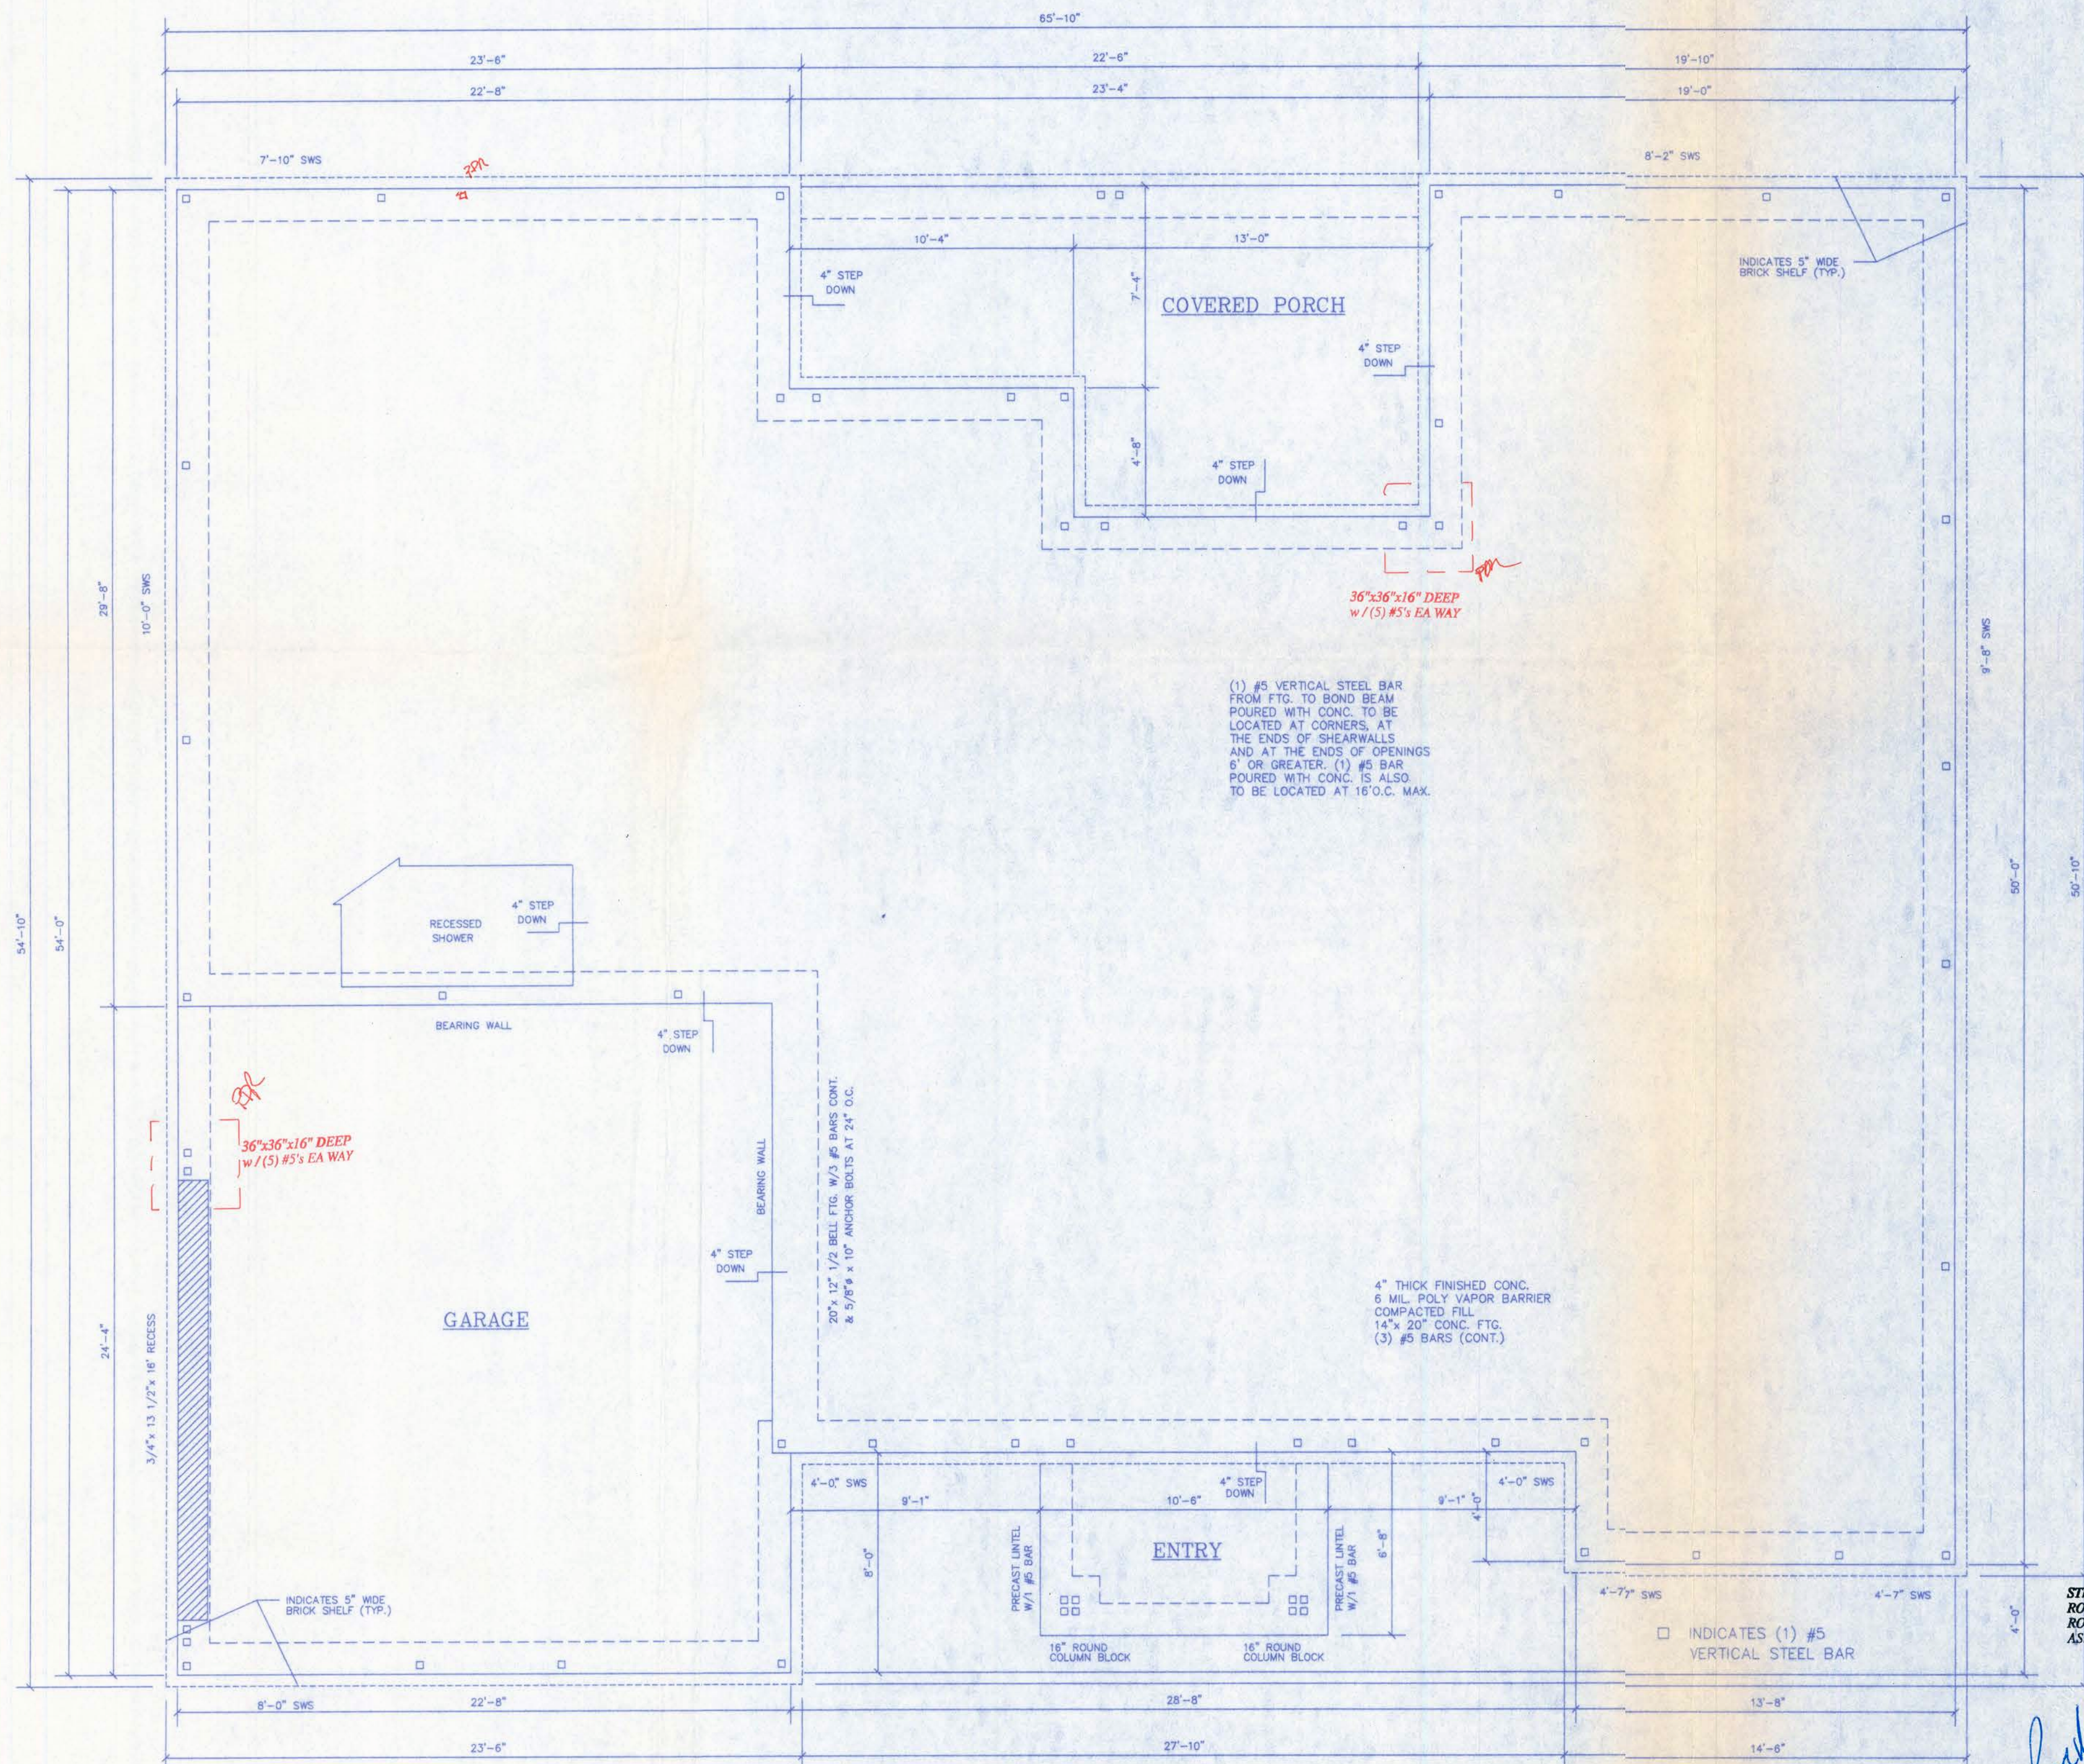


FOUNDATION PLAN
1/4" = 1'-0"

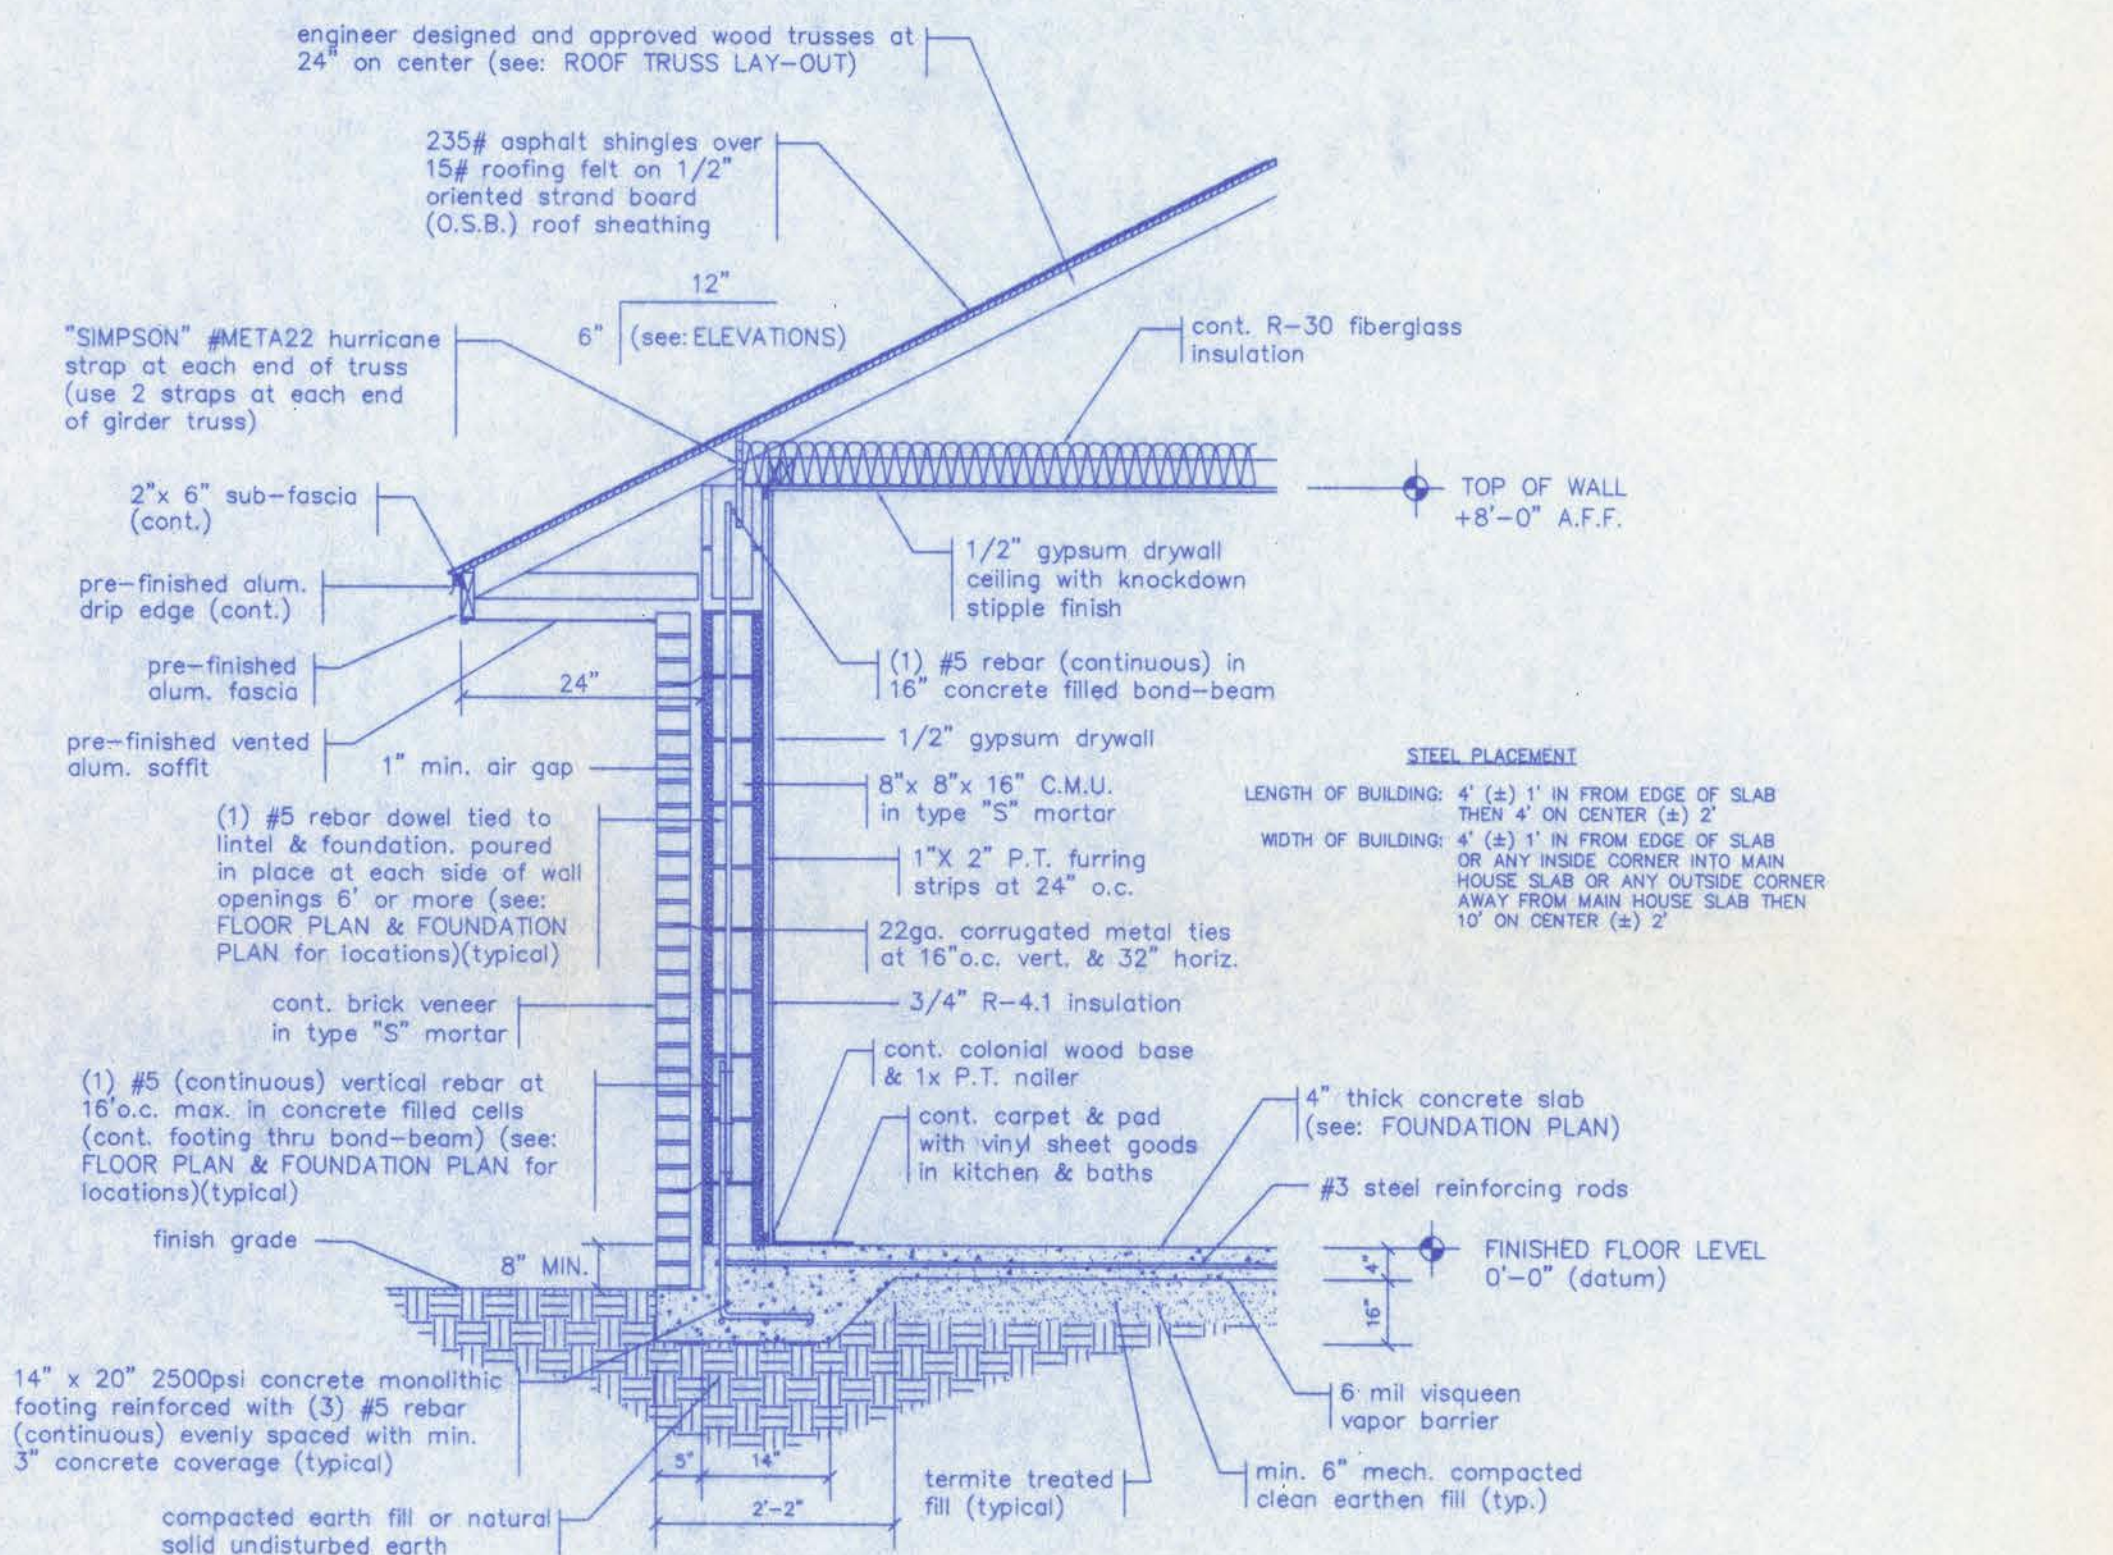

EXTERIOR WALL SECTION
(monolithic type) 1/2" = 1'-0"

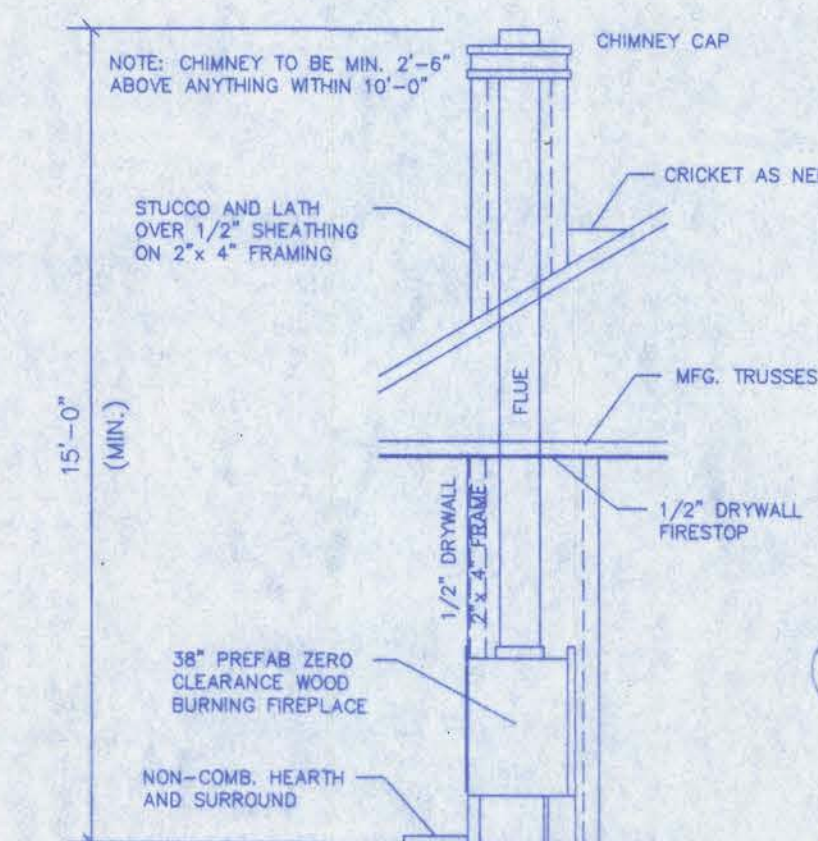

TYPICAL FIREPLACE INSTALLATION
N.T.S.

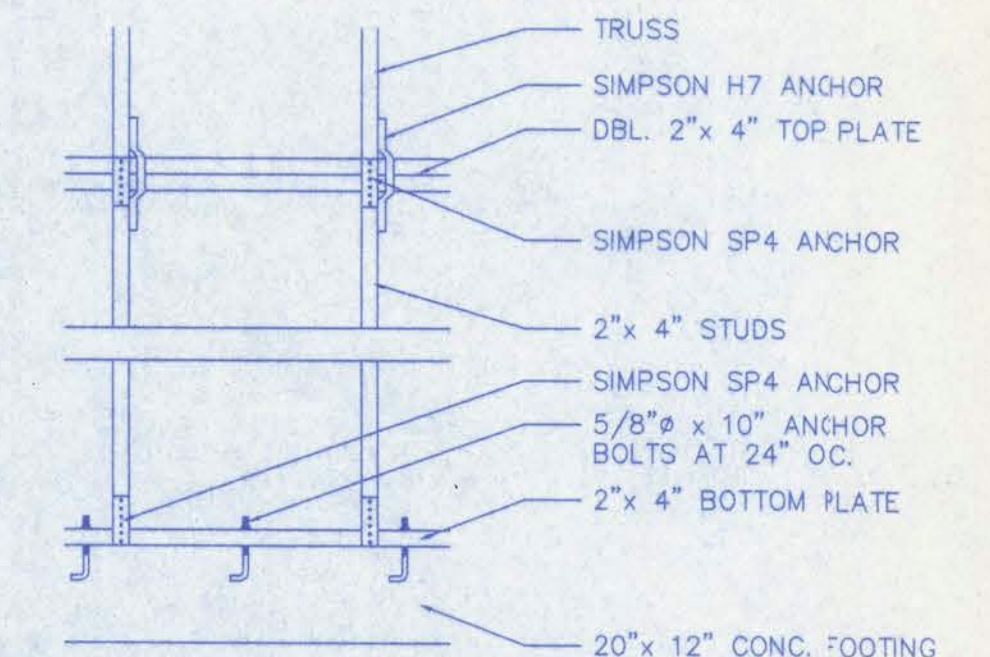


INTERIOR BEARING WALL DETAIL
1" = 1'-0"


STRUCTURAL DESIGN ONLY
ROOF LIVE LOAD = 20 PSF
ROOF DEAD LOAD = 17 PSF
ASSUMED SOIL BEARING CAPACITY = 2000 PSF

Paul D. Riddle
PAUL D. RIDDLE, P.E.
NO. 36989, FLORIDA
RIDDLE CONSULTING ENGINEERS, INC.
1720 S.E. County Highway 484
Belleview, FL 34420
(352) 245-7041 Fax (352) 245-5458
Certificate of Authorization: 00004759

Owners Signature:		
HOMES BY WHITTAKER		
SCALE: AS NOTED	#2046	DRAWN BY: G. DAVIS
DATE: 25 NOV. 2005		REV:
"The EXECUTIVE" for PARK & NANCY SCHIMP		
FOUNDATION PLAN, SECTION & DETAILS	PLAN # 8-2046	SHEET 2 OF 2

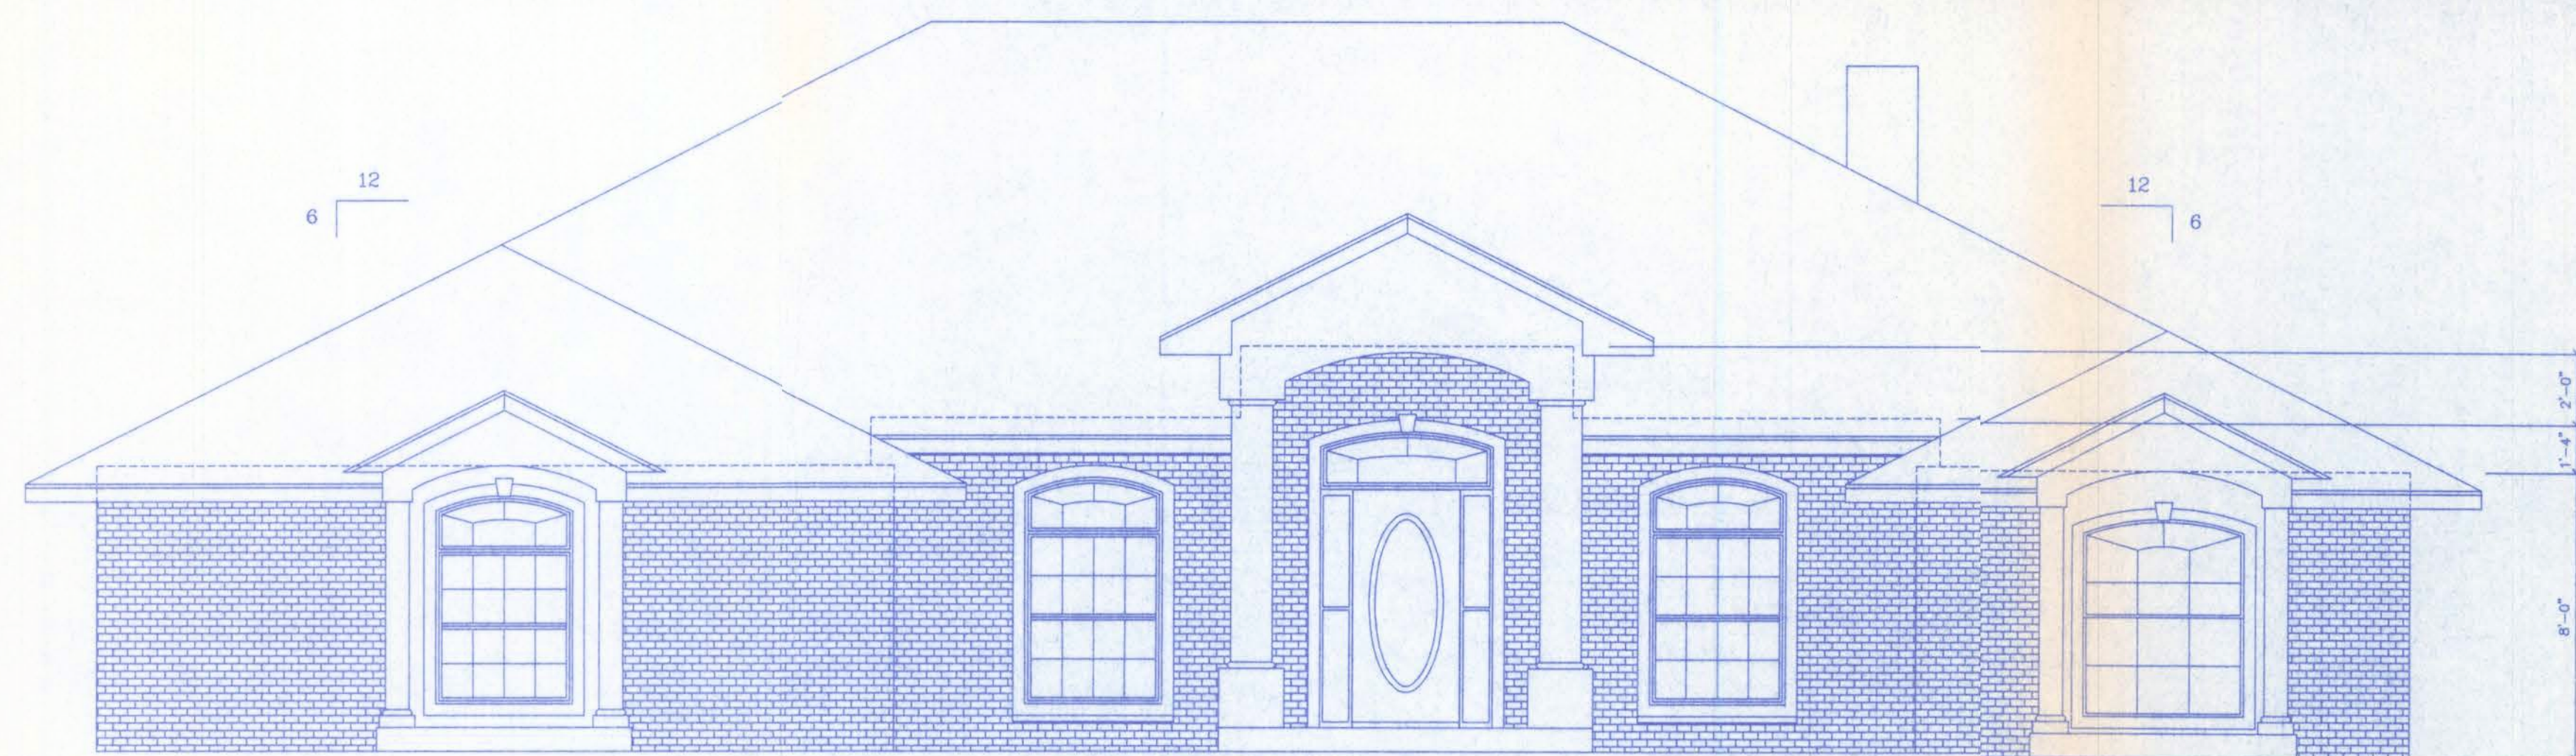


FRONT ELEVATION
1/4" = 1'-0"

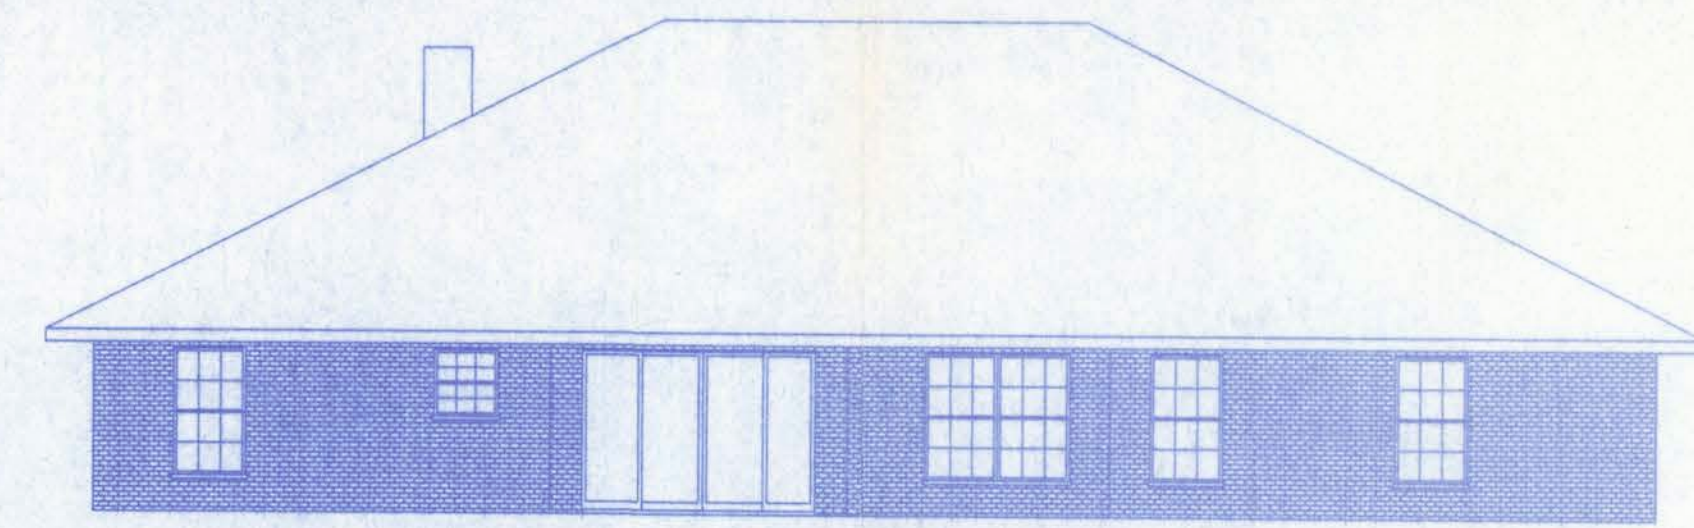


REAR ELEVATION
1/8" = 1'-0"




LEFT SIDE ELEVATION
1/8" = 1'-0"

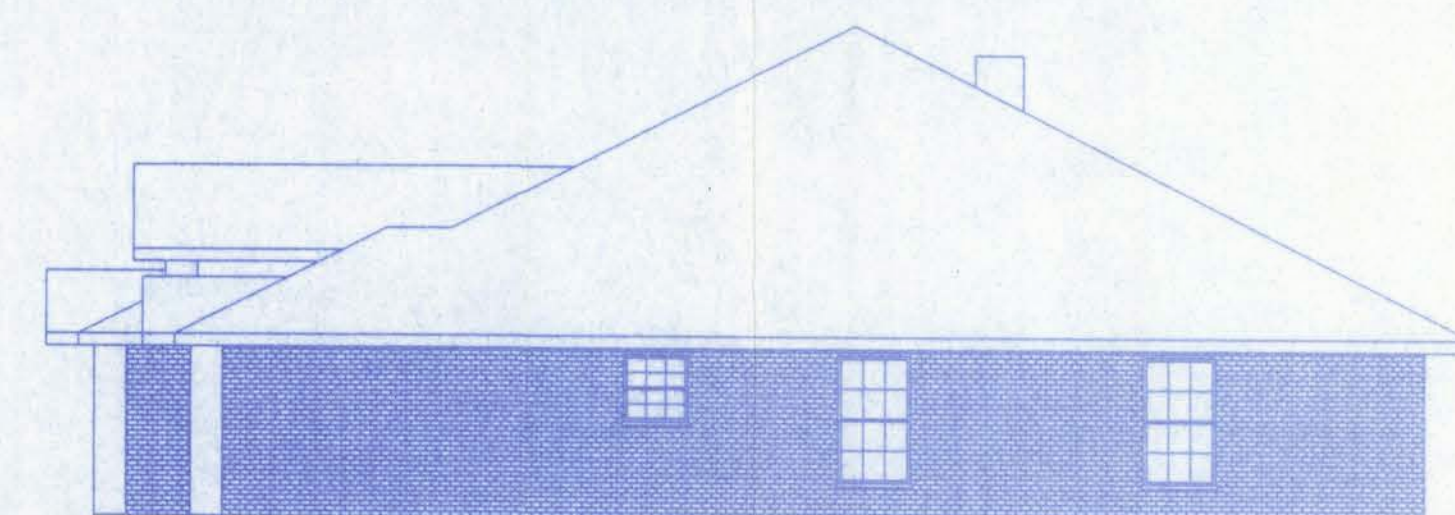

RIGHT SIDE ELEVATION
1/8" = 1'-0"

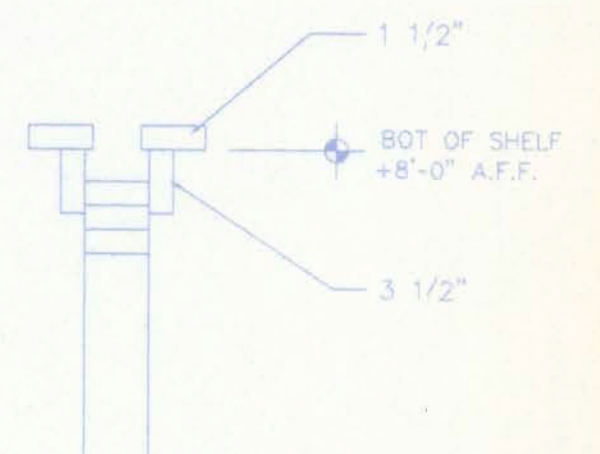

PLANT SHELF DETAIL
1" = 1'-0"

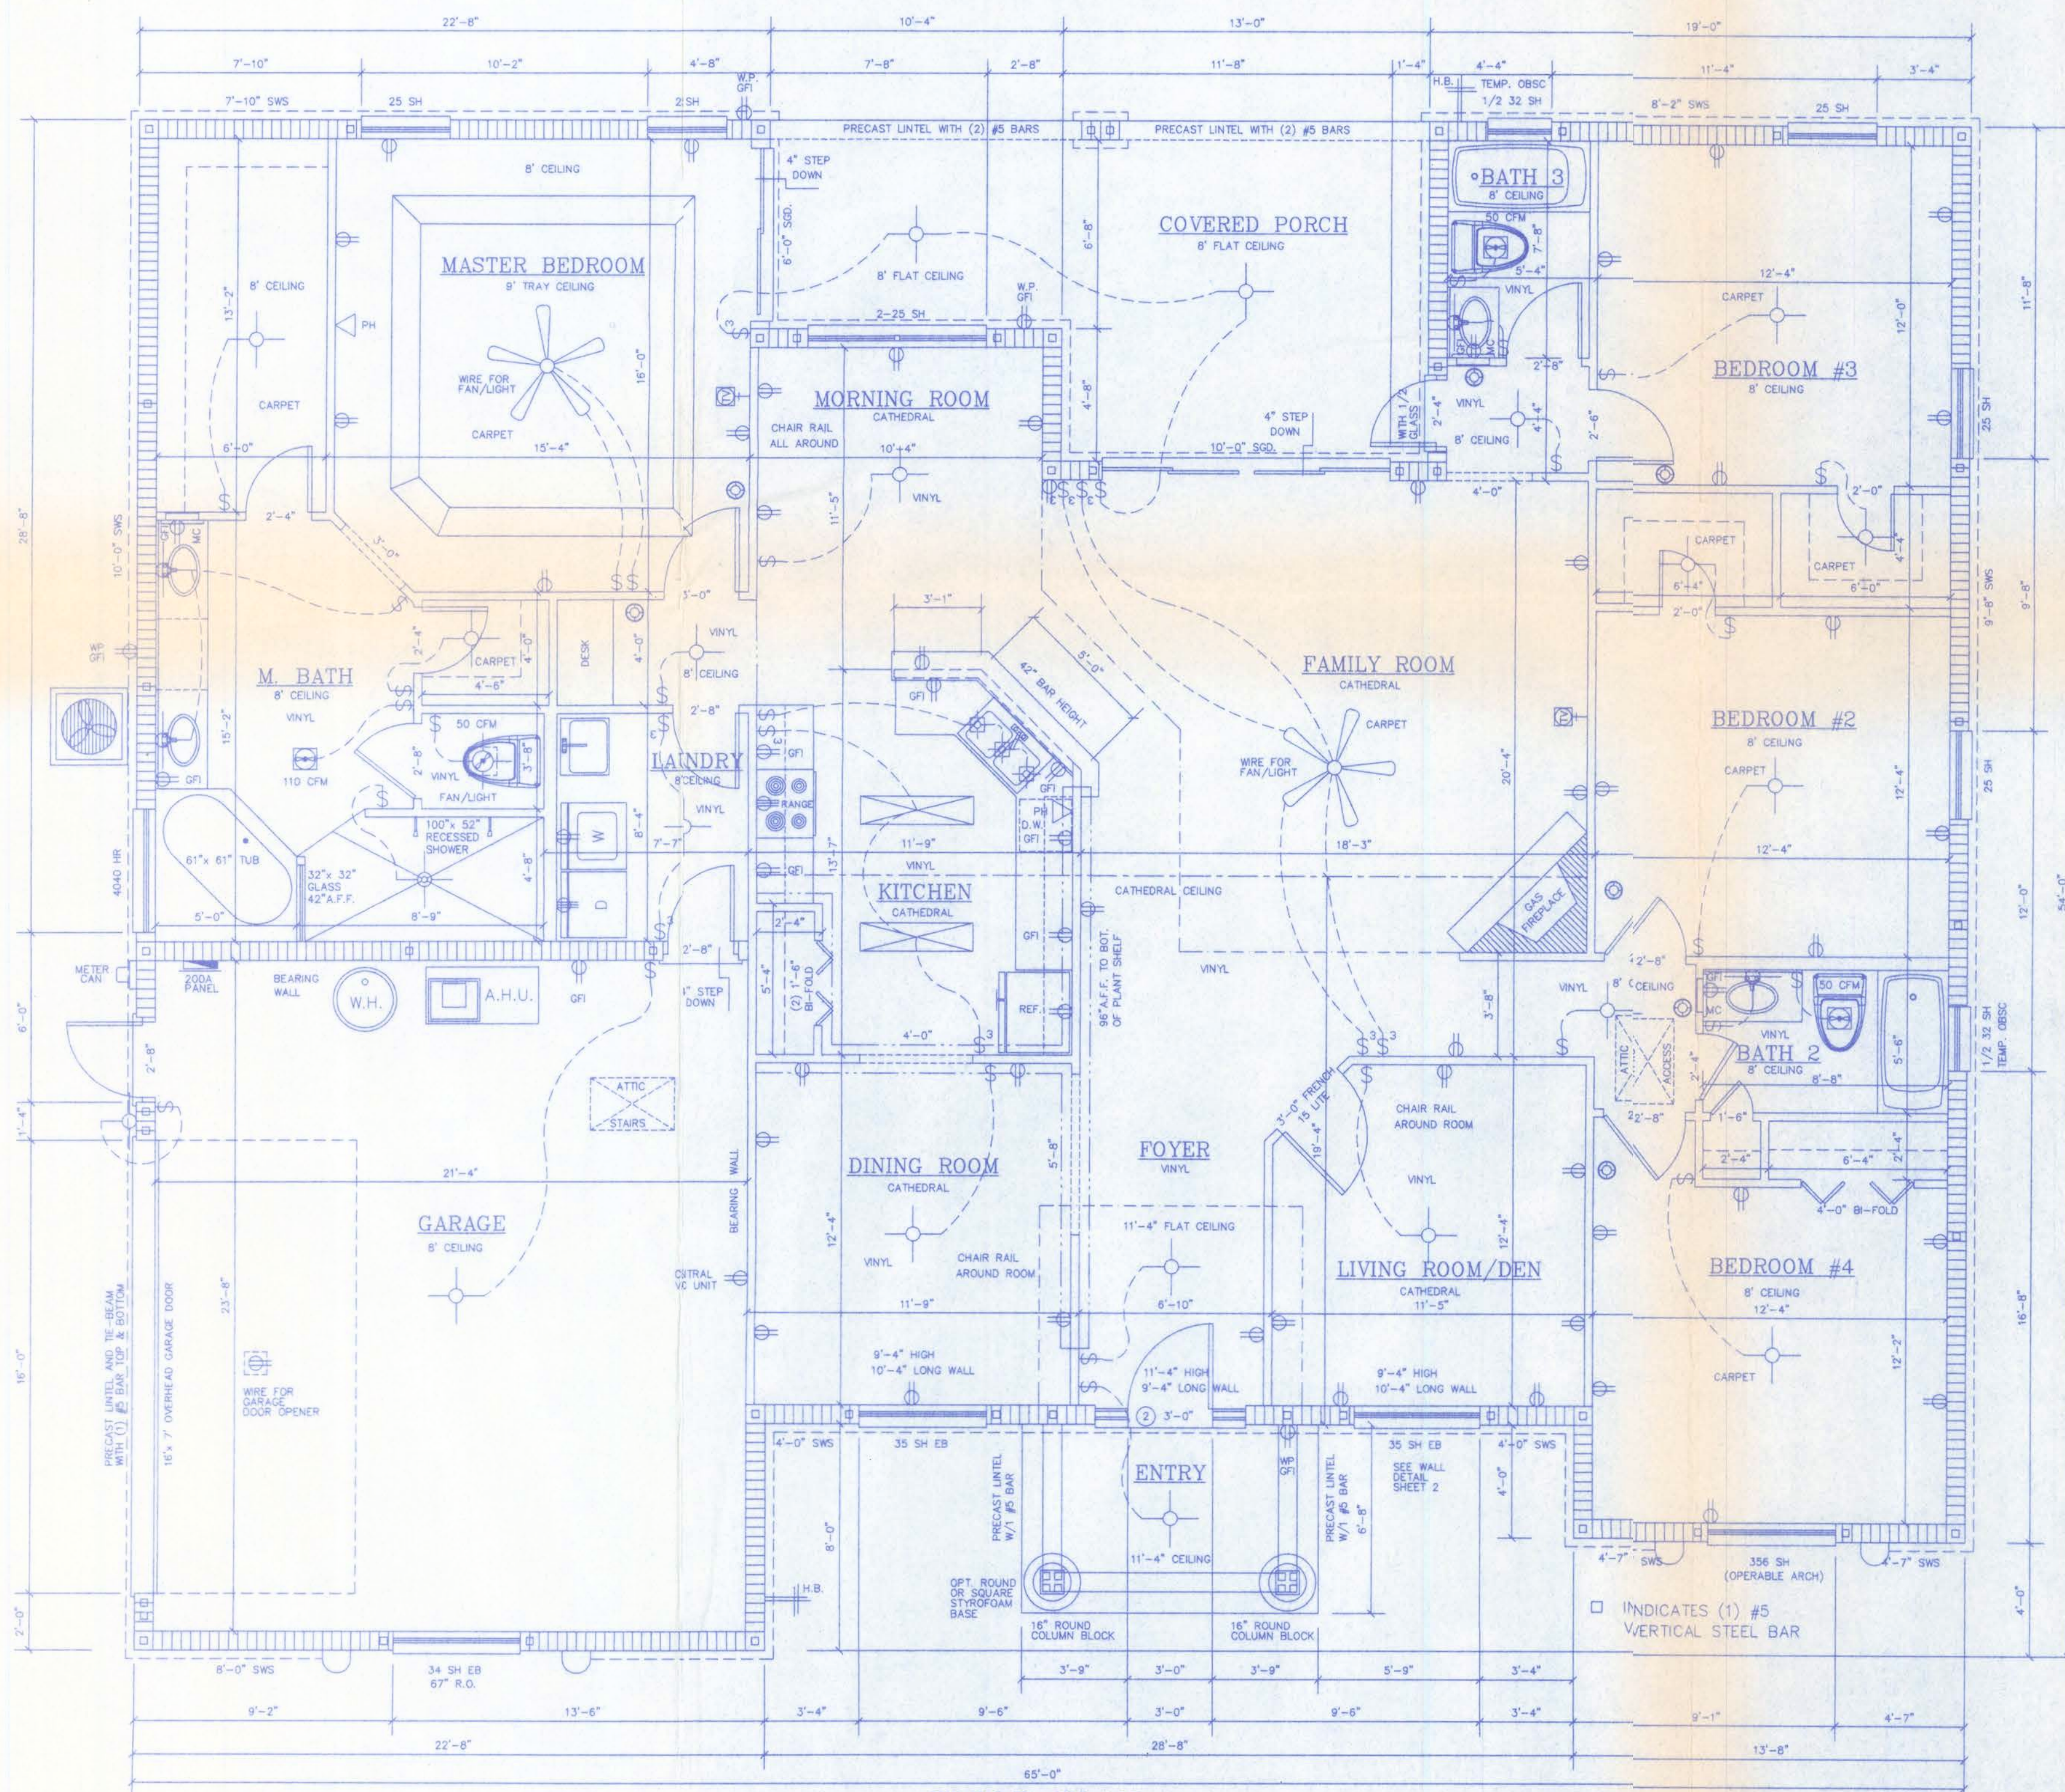

FLOOR PLAN
1/4" = 1'-0"

				100 MPH				110 MPH				MARION MASONRY MATERIALS	
BETTER BUILT - SINGLE HUNG				ALL ZONE	EDGE	ALL ZONE	EDGE	ALL ZONE	EDGE	ALL ZONE	EDGE	SINGLE	
CODE	WIDTH	HEIGHT	AREA	+ PRESS	- PRESS	+ PRESS	- PRESS	+ PRESS	- PRESS	+ PRESS	- PRESS	SIZE	PLF
15	19 7/8"	63"	8.7	27	-31	32	-37	32	-37	32	-37	3'-6"	10000
1/2 32	27 1/4"	26"	4.7	27	-31	32	-37	32	-37	32	-37	3'-6"	10000
1/2 33	27 1/4"	38 3/8"	7.3	27	-31	32	-37	32	-37	32	-37	3'-6"	10000
1/2 34	27 1/4"	50 5/8"	9.6	27	-31	32	-37	32	-37	32	-37	3'-6"	10000
1/2 36	27 1/4"	76"	14.4	27	-31	32	-37	32	-37	32	-37	3'-6"	10000
23	37 3/4"	38 3/8"	10.1	27	-31	32	-37	32	-37	32	-37	4'-6"	8221
2-23	75 1/2"	38 3/8"	20.2	25	-29	30	-35	30	-35	30	-35	7'-6"	2719
24	37 3/4"	50 5/8"	13.3	27	-31	32	-37	32	-37	32	-37	4'-6"	8221
2-24	75 1/2"	50 5/8"	26.5	25	-29	30	-35	30	-35	30	-35	7'-6"	2964
25	37 3/4"	63"	16.5	27	-31	32	-37	32	-37	32	-37	4'-6"	8221
2-25	75 1/2"	63"	33.0	25	-29	30	-35	30	-35	30	-35	7'-6"	2964
3-25	113 1/4"	63"	49.5	25	-29	30	-35	30	-35	30	-35	10'-6"	1647
26	37 3/4"	76"	19.9	27	-31	32	-37	32	-37	32	-37	4'-6"	8221
34	53 7/8"	50 5/8"	18.9	27	-31	32	-37	32	-37	32	-37	5'-4"	5523
2-34	107 3/4"	50 5/8"	37.9	25	-29	30	-35	30	-35	30	-35	10'-6"	1647
35	53 7/8"	63"	23.6	27	-31	32	-37	32	-37	32	-37	5'-4"	5523
2-35	107 3/4"	63"	47.1	25	-29	30	-35	30	-35	30	-35	10'-6"	1647
36	53 7/8"	76"	28.5	27	-31	32	-37	32	-37	32	-37	5'-4"	5523
356 SH	54 1/8"	66 1/4"	24.9	27	-31	32	-37	32	-37	32	-37	5'-4"	5523
345 SH EB	54 1/8"	58 1/4"	21.9	27	-31	32	-37	32	-37	32	-37	5'-4"	5523
BETTER BUILT - HORIZONTAL ROLLER													
CODE	WIDTH	HEIGHT	AREA	+ PRESS	- PRESS	+ PRESS	- PRESS	+ PRESS	- PRESS	+ PRESS	- PRESS	SIZE	PLF
4141	49"	49"	16	27	-31	32	-37	32	-37	32	-37	5'-10"	5155
4131	49"	37"	12	27	-31	32	-37	32	-37	32	-37	5'-10"	5155
4121	49"	25"	8	27	-31	32	-37	32	-37	32	-37	5'-10"	5155
4040	49 3/4"	49"	16.7	27	-31	32	-37	32	-37	32	-37	5'-10"	5155
EXTERIOR DOORS													
CODE	WIDTH	HEIGHT	AREA	+ PRESS	- PRESS	+ PRESS	- PRESS	+ PRESS	- PRESS	+ PRESS	- PRESS	SIZE	PLF
2468	30 1/4"	81"	17.1	27	-31	32	-37	32	-37	32	-37	4'-0"	10000
2868	34 1/4"	81"	19.3	27	-31	32	-37	32	-37	32	-37	4'-6"	8221
3068	38 1/4"	81"	21.5	27	-31	32	-37	32	-37	32	-37	4'-8"	7544
6088	74 1/4"	81"	41.8	25	-29	30	-35	30	-35	30	-35	7'-8"	2840
2480	30 1/4"	97"	20.4	27	-31	32	-37	32	-37	32	-37	4'-0"	10000
2880	34 1/4"	97"	23.1	27	-31	32	-37	32	-37	32	-37	4'-6"	8221
3080	38 1/4"	97"	25.8	27	-31	32	-37	32	-37	32	-37	4'-8"	7544
6080	74 1/4"	97"	50.0	25	-29	30	-35	30	-35	30	-35	7'-8"	2840
5068 GSD	62 1/4"	81"	35	25	-29	30	-35	30	-35	30	-35	6'-8"	3750
5068 GSD	74 1/2"	81"	41.9	25	-29	30	-35	30	-35	30	-35	7'-8"	2840
8068 GSD	98 1/4"	81"	54.1	24	-27	29	-33	29	-33	29	-33	10'-6"	1647
9068 GSD	109 1/4"	81"	61.5	24	-27	29	-33	29	-33	29	-33	10'-6"	1647
5080 GSD	62 1/4"	97"	41.9	25	-29	30	-35	30	-35	30	-35	6'-8"	3750
6080 GSD	74 1/2"	97"	50.0	25	-29	30	-35	30	-35	30	-35	7'-8"	2840
8080 GSD	98 1/4"	97"	66.2	24	-27	29	-33	29	-33	29	-33	10'-6"	1647
9080 GSD	109 1/4"	97"	73.6	24	-27	29	-33	29	-33	29	-33	10'-6"	1647
OHGD	16'-0"	7'	112	23	-28	28	-31	28	-31	28	-31	17'-4"	910

NOTE: LINTELS TO HAVE #5 FOR SPANS OF 16' OR GREATER

- 72"x 81 3/4" RO
- FRONT DOOR 64" W. x 108" H. RO
- SGD 122 1/2"x 81" RO
- FIXED GLASS 121" W. x 24" H. RO
- 48"x 81 3/4" RO
- 60"x 81 3/4" RO
- MUTTONS ON FRONT WINDOWS ONLY

Owners Signature:

HOMES BY WHITTAKER


SCALE: AS NOTED
DATE: 25 NOV. 2005
#2046
DRAWN BY: C. DAVIS
REV:

"The EXECUTIVE" for PARK & NANCY SCHIMP


FLOOR PLAN, ELEVATIONS & NOTES
PLAN # 8-2046
SHEET 1 OF 2

AREA	
LIVING:	2453 SQ. FT.
GARAGE:	541 SQ. FT.
ENTRY:	70 SQ. FT.
COVERED PORCH:	232 SQ. FT.
TOTAL:	3296 SQ. FT.


DESIGN DETAILS	
CODE:	SSTD-10-99
IMPORTANCE FACTOR:	1
WIND SPEED:	100 MPH
EXPOSURE:	B
INTERNAL PRESSURE:	+/- 0.18
DESIGN PRESSURE:	+/- 29
DESIGNER:	John Whittaker
SIGNATURE:	John Whittaker

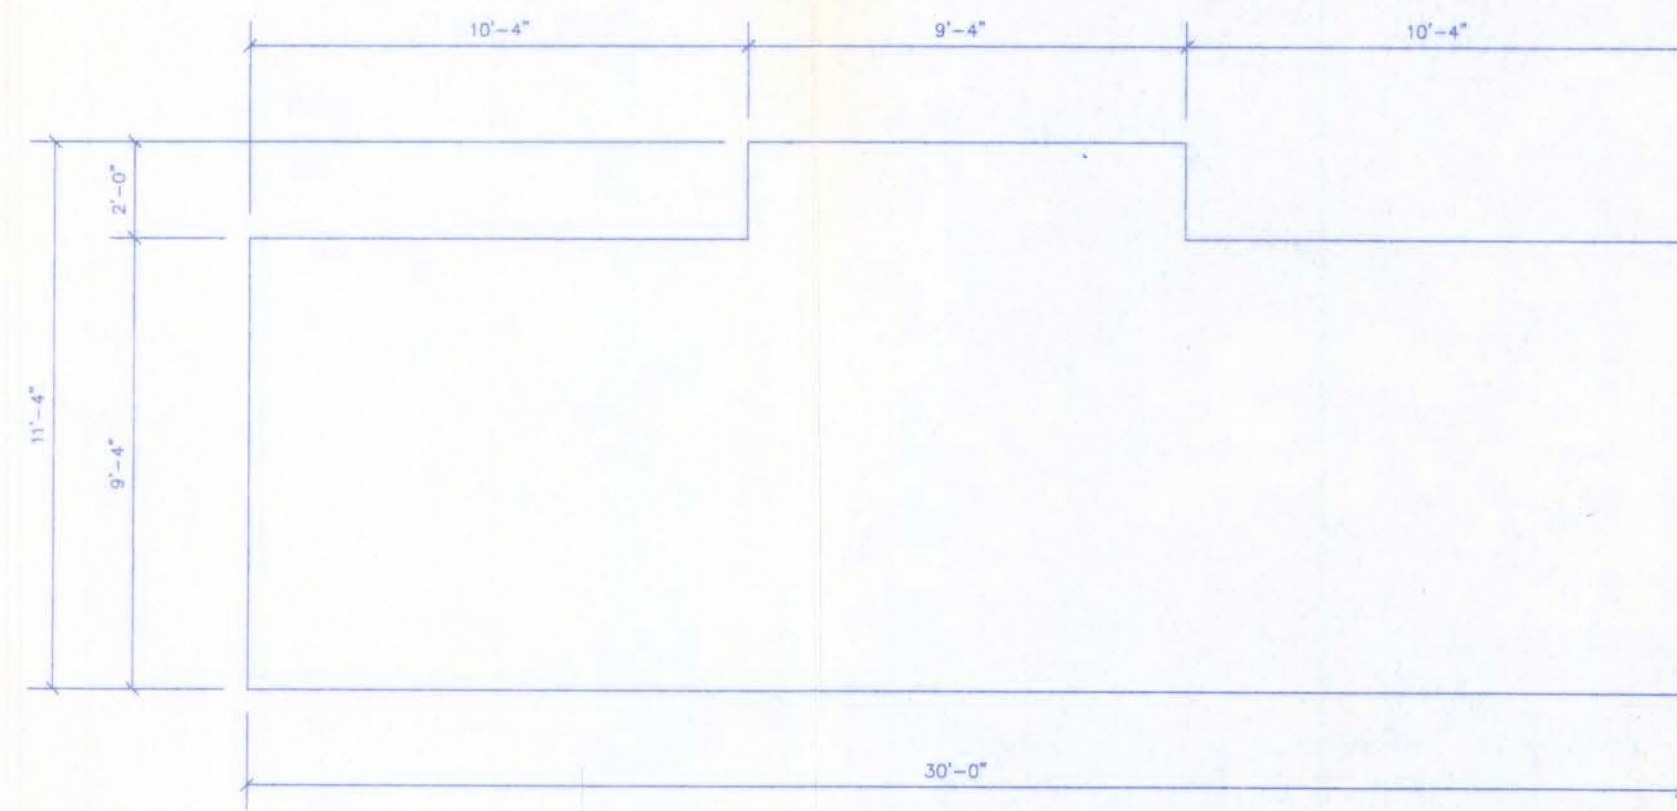


FRONT WALL DETAIL
1/4" = 1'-0"

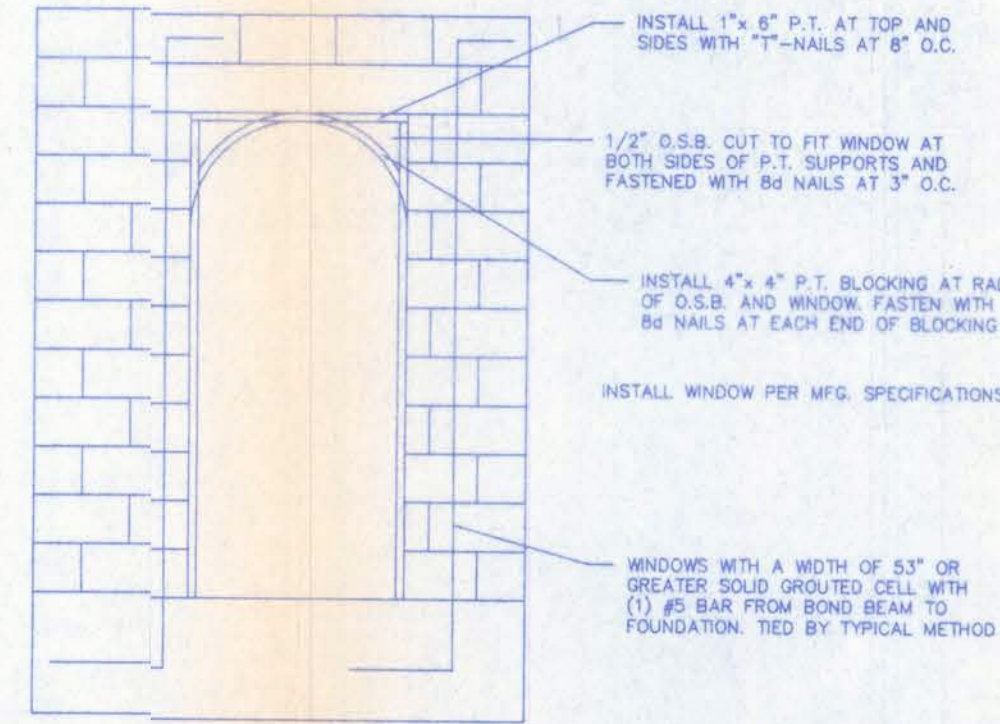


WOOD TO MASONRY DETAIL FOR NON RECTANGULAR WINDOWS
3/8" = 1'-0"

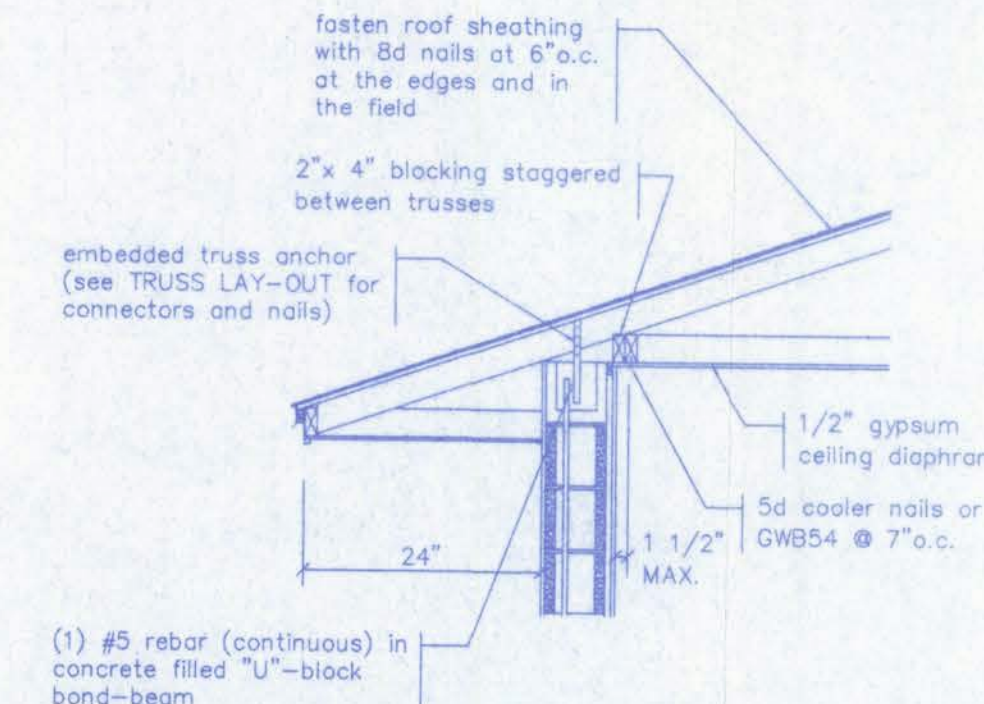


GYPSUM CEILING DIAPHRAGM TO SIDEWALL CONNECTION
1/2" = 1'-0"

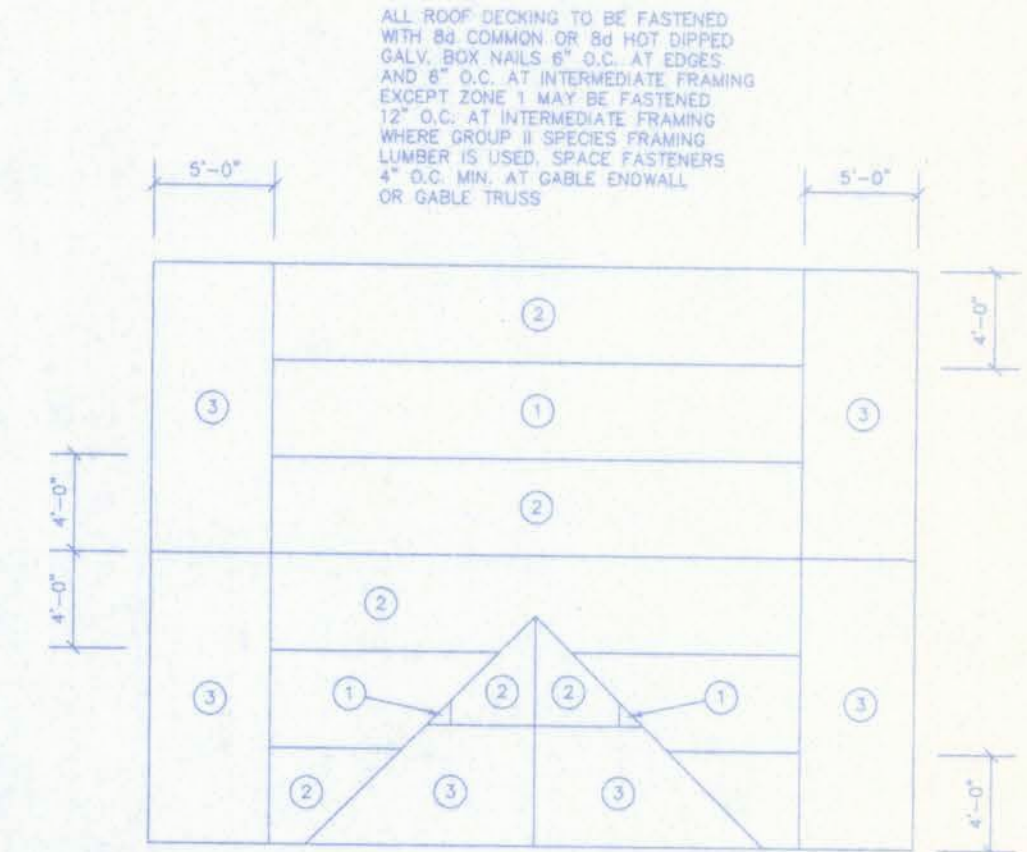


ROOF SHEATHING NAILING ZONES
N.T.S.

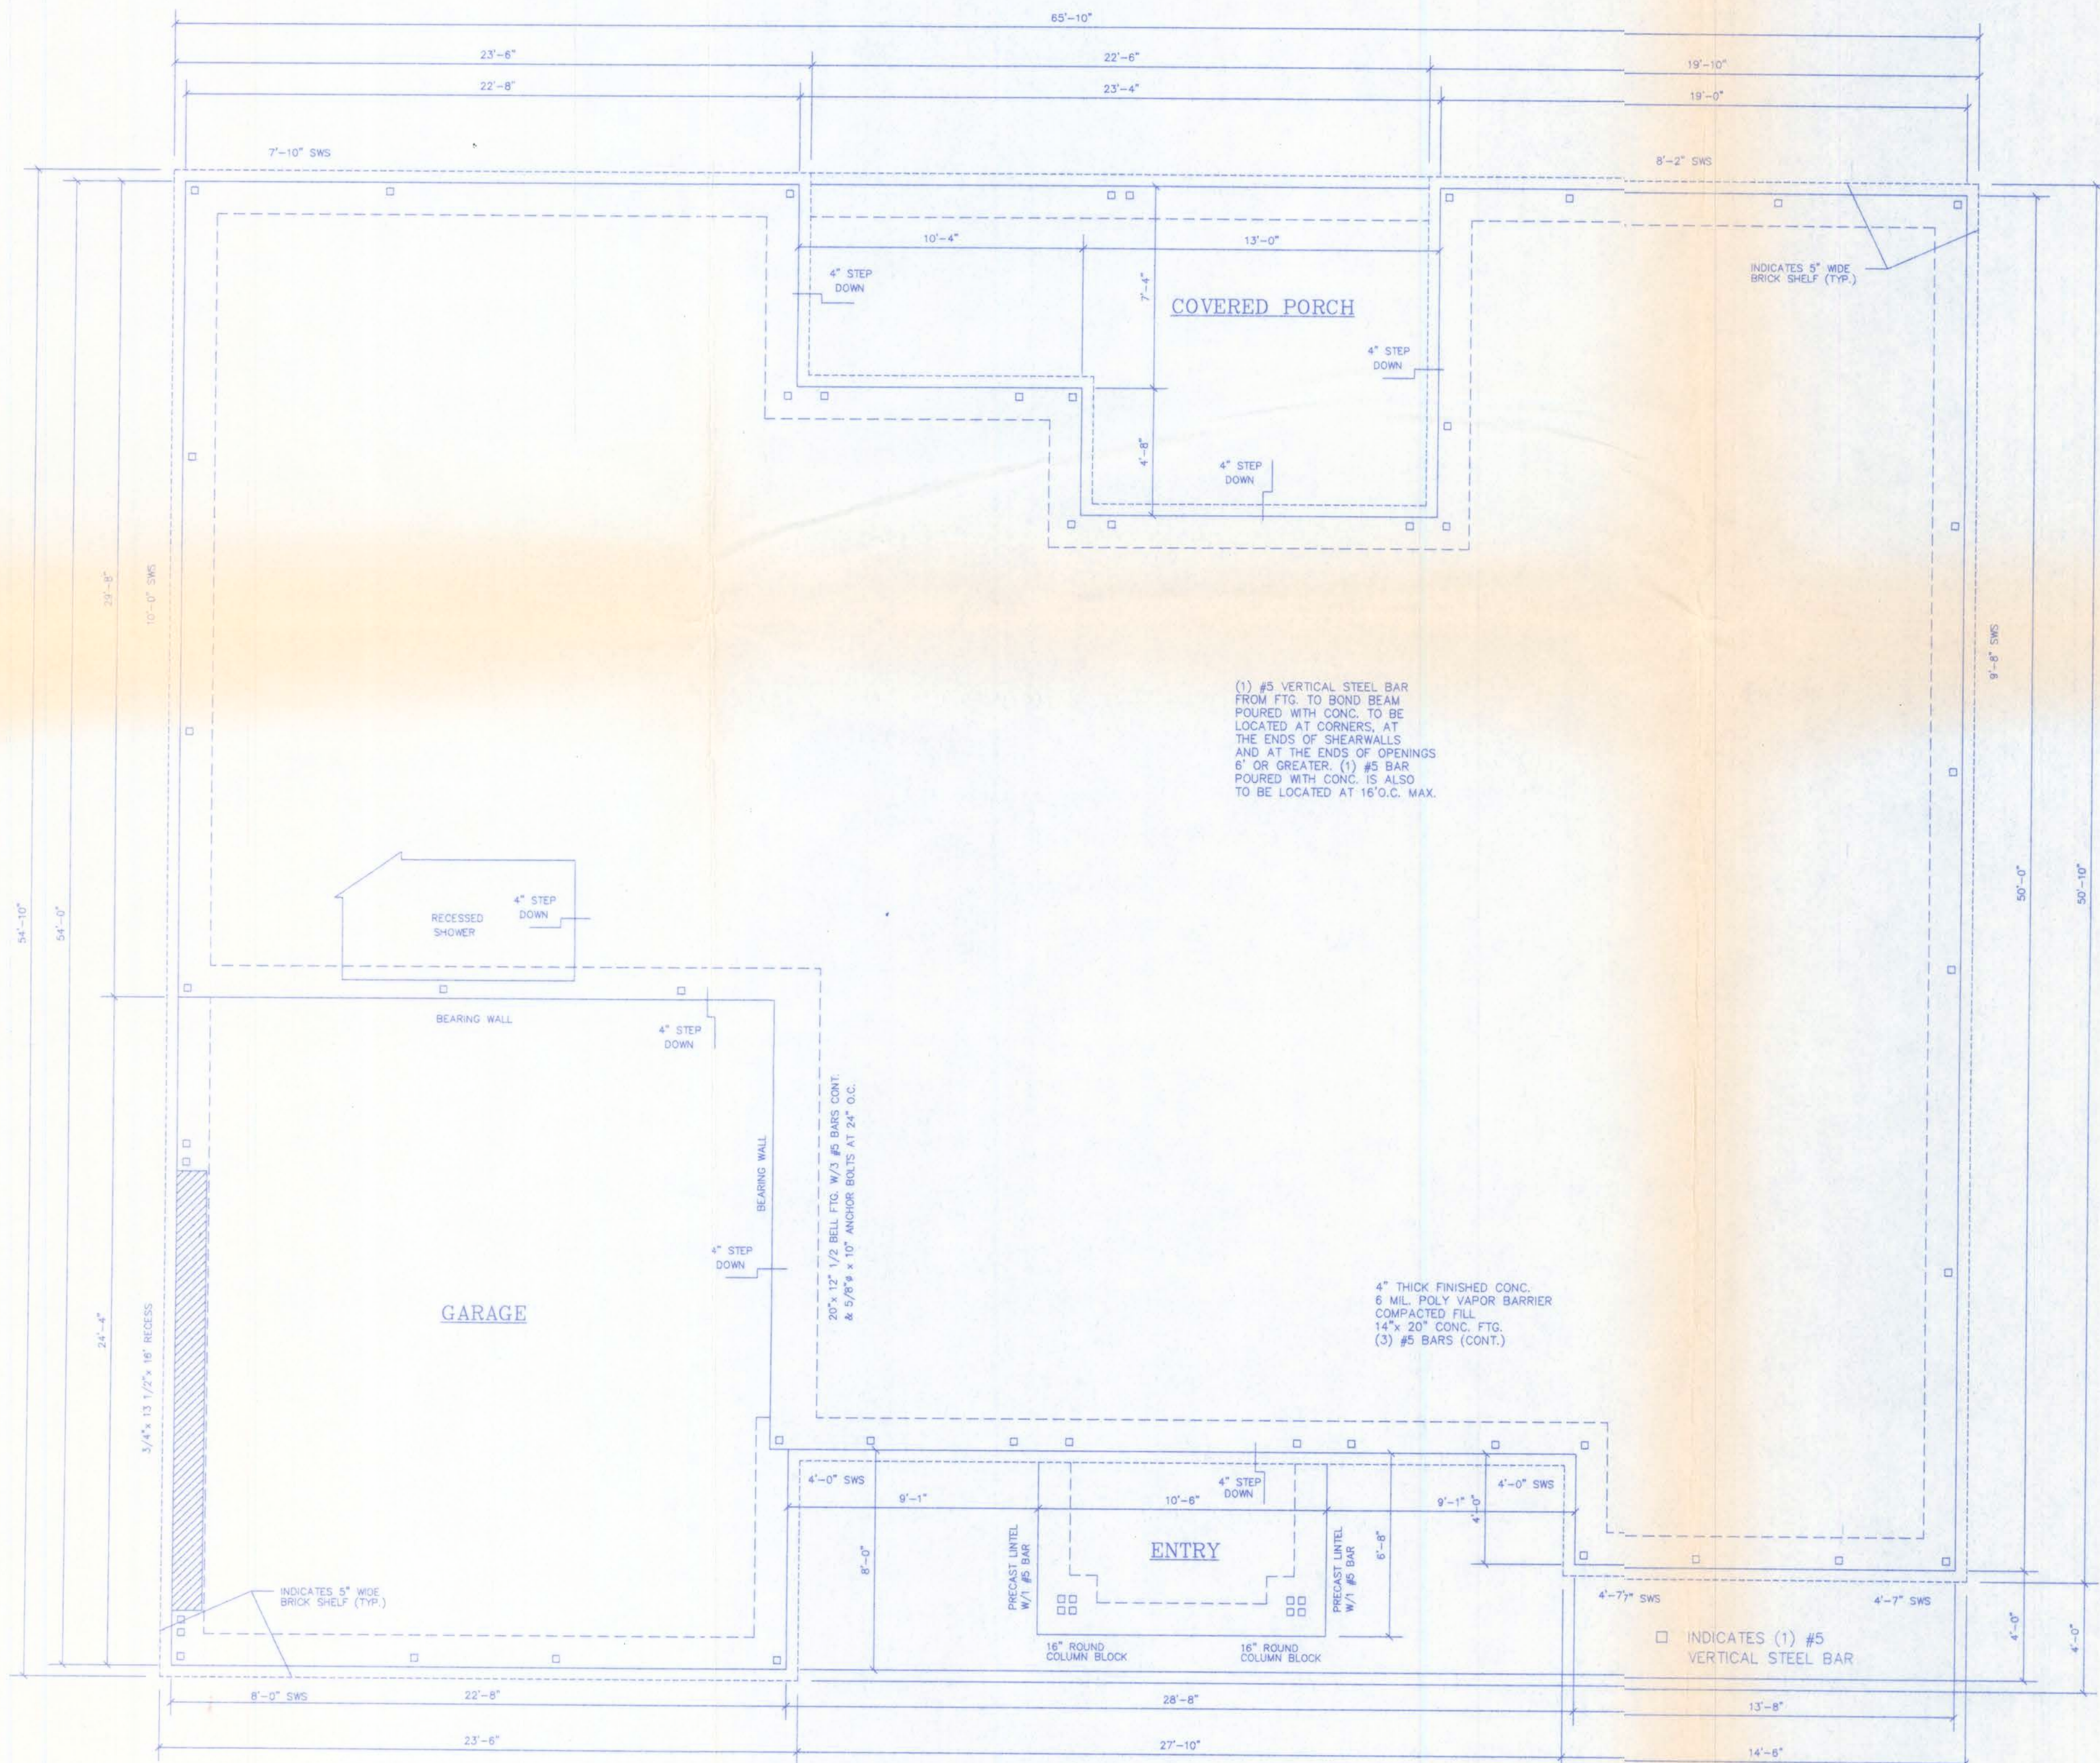


FOUNDATION PLAN
1/4" = 1'-0"

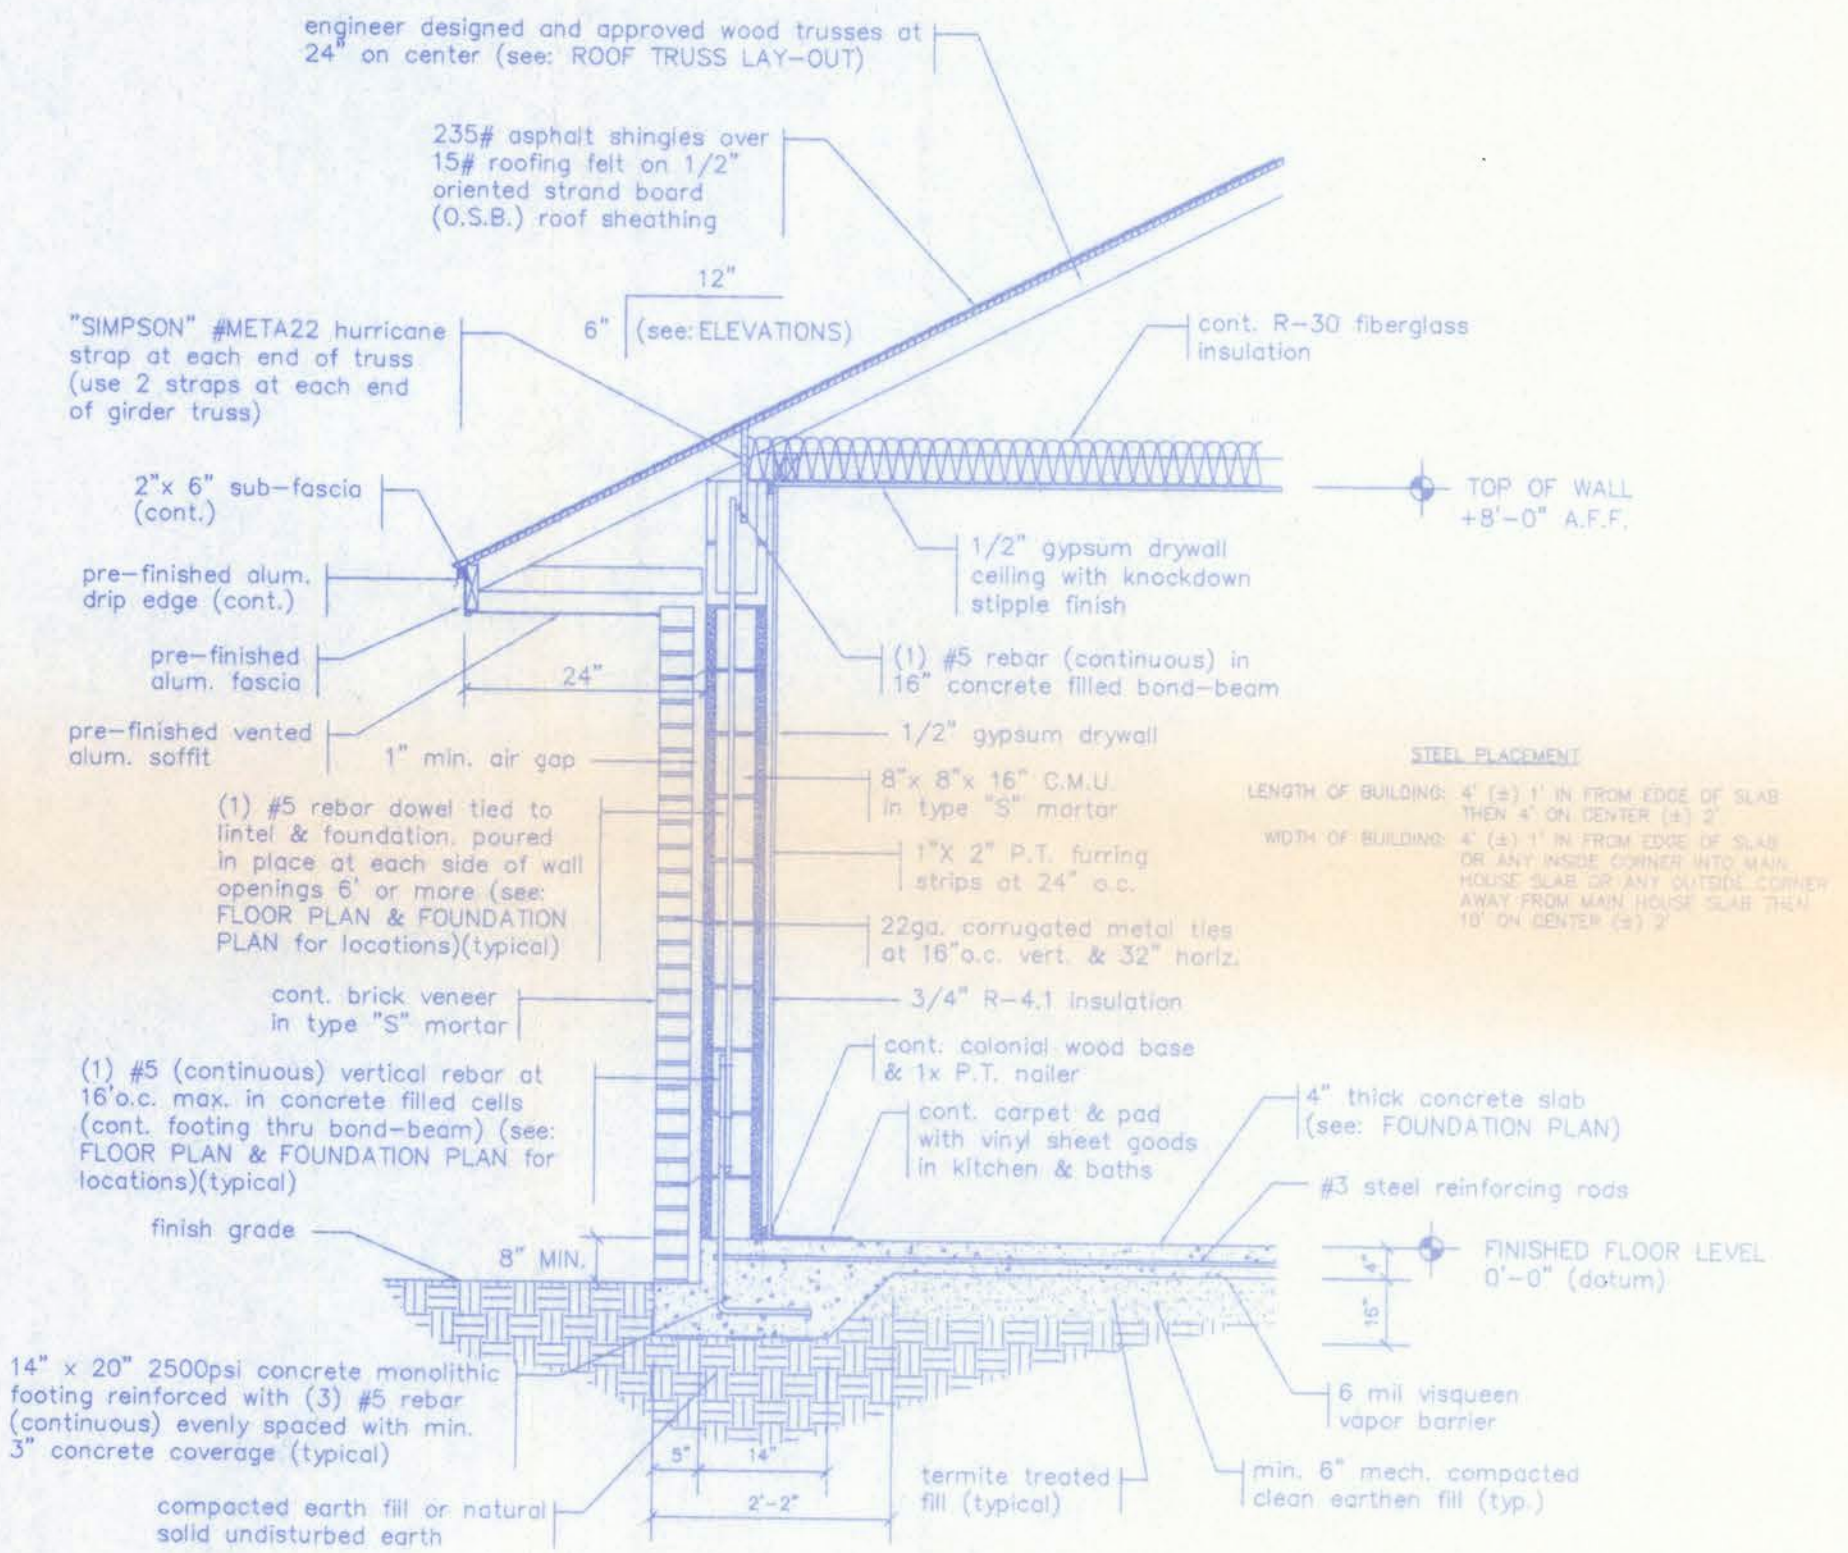

EXTERIOR WALL SECTION
(monolithic type) 1/2" = 1'-0"

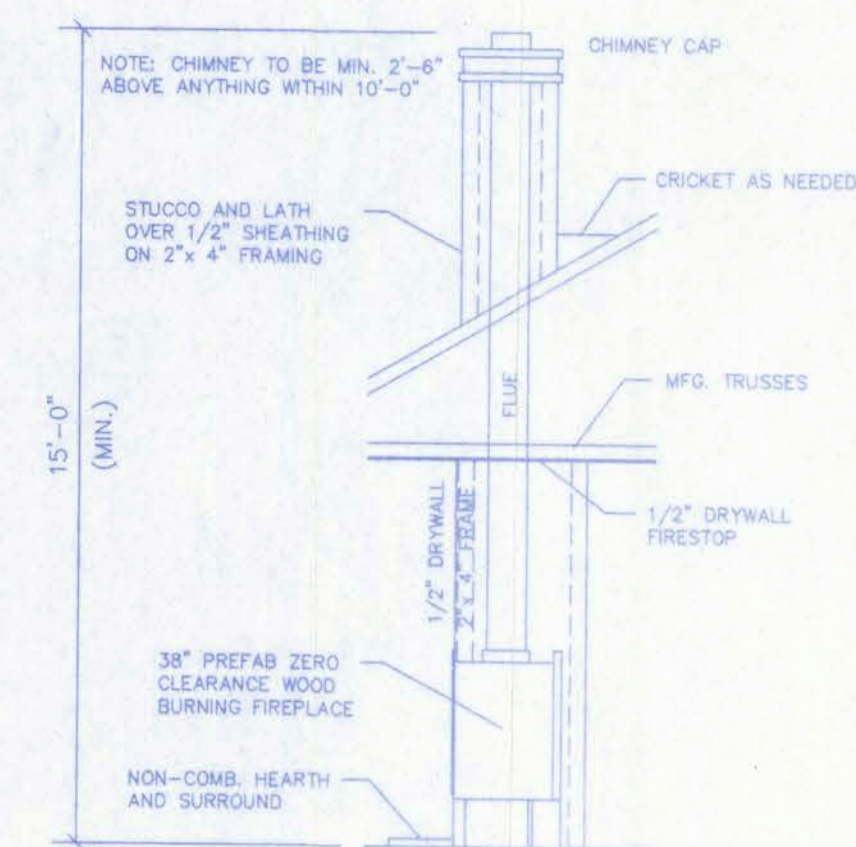

TYPICAL FIREPLACE INSTALLATION
N.T.S.

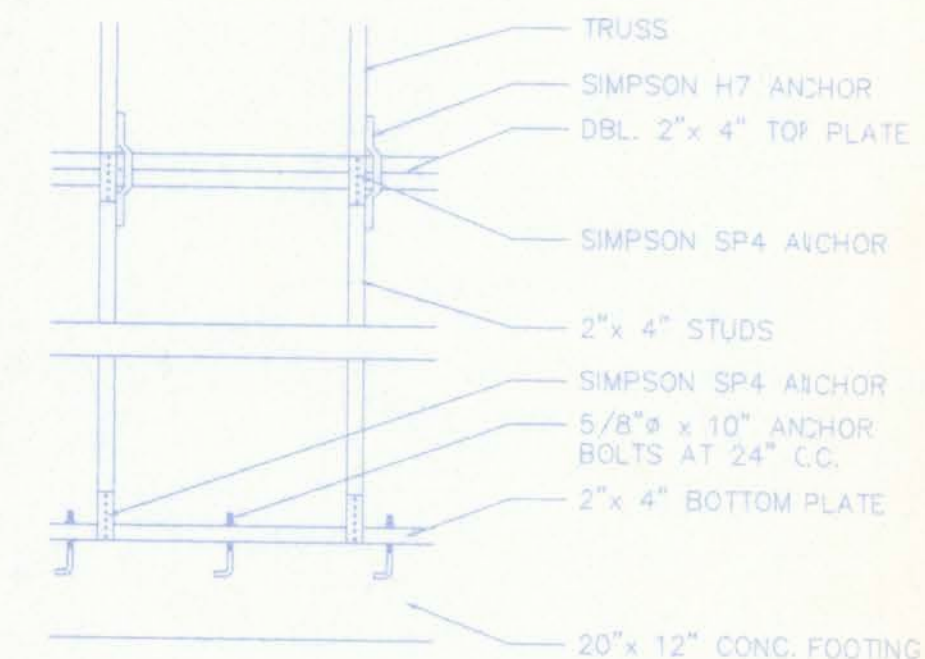


INTERIOR BEARING WALL DETAIL
1" = 1'-0"

Owners Signature:	
HOMES BY WHITTAKER	
SCALE: AS NOTED	#2046
DATE: 25 NOV. 2005	REVISION:
"The EXECUTIVE" for PARK & NANCY SCHIMP	
FOUNDATION PLAN, SECTION & DETAILS	PLAN # 8-2046 SHEET 2 OF 2



FRONT ELEVATION
1/4" = 1'-0"

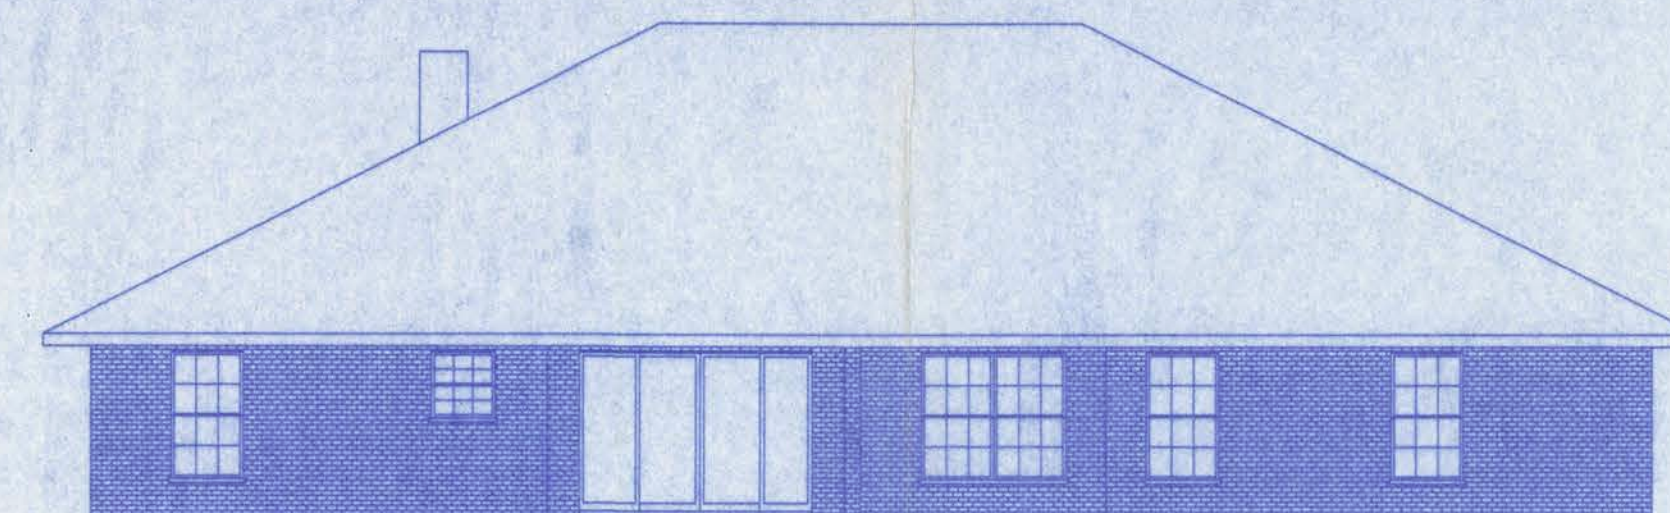


REAR ELEVATION
1/8" = 1'-0"




LEFT SIDE ELEVATION
1/8" = 1'-0"



RIGHT SIDE ELEVATION
1/8" = 1'-0"

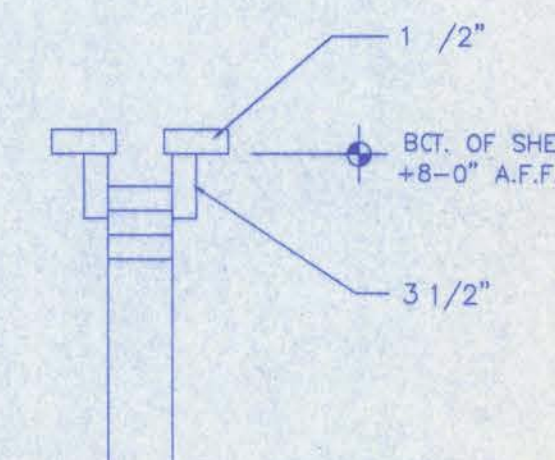

PLANT SHELF DETAIL
1" = 1'-0"

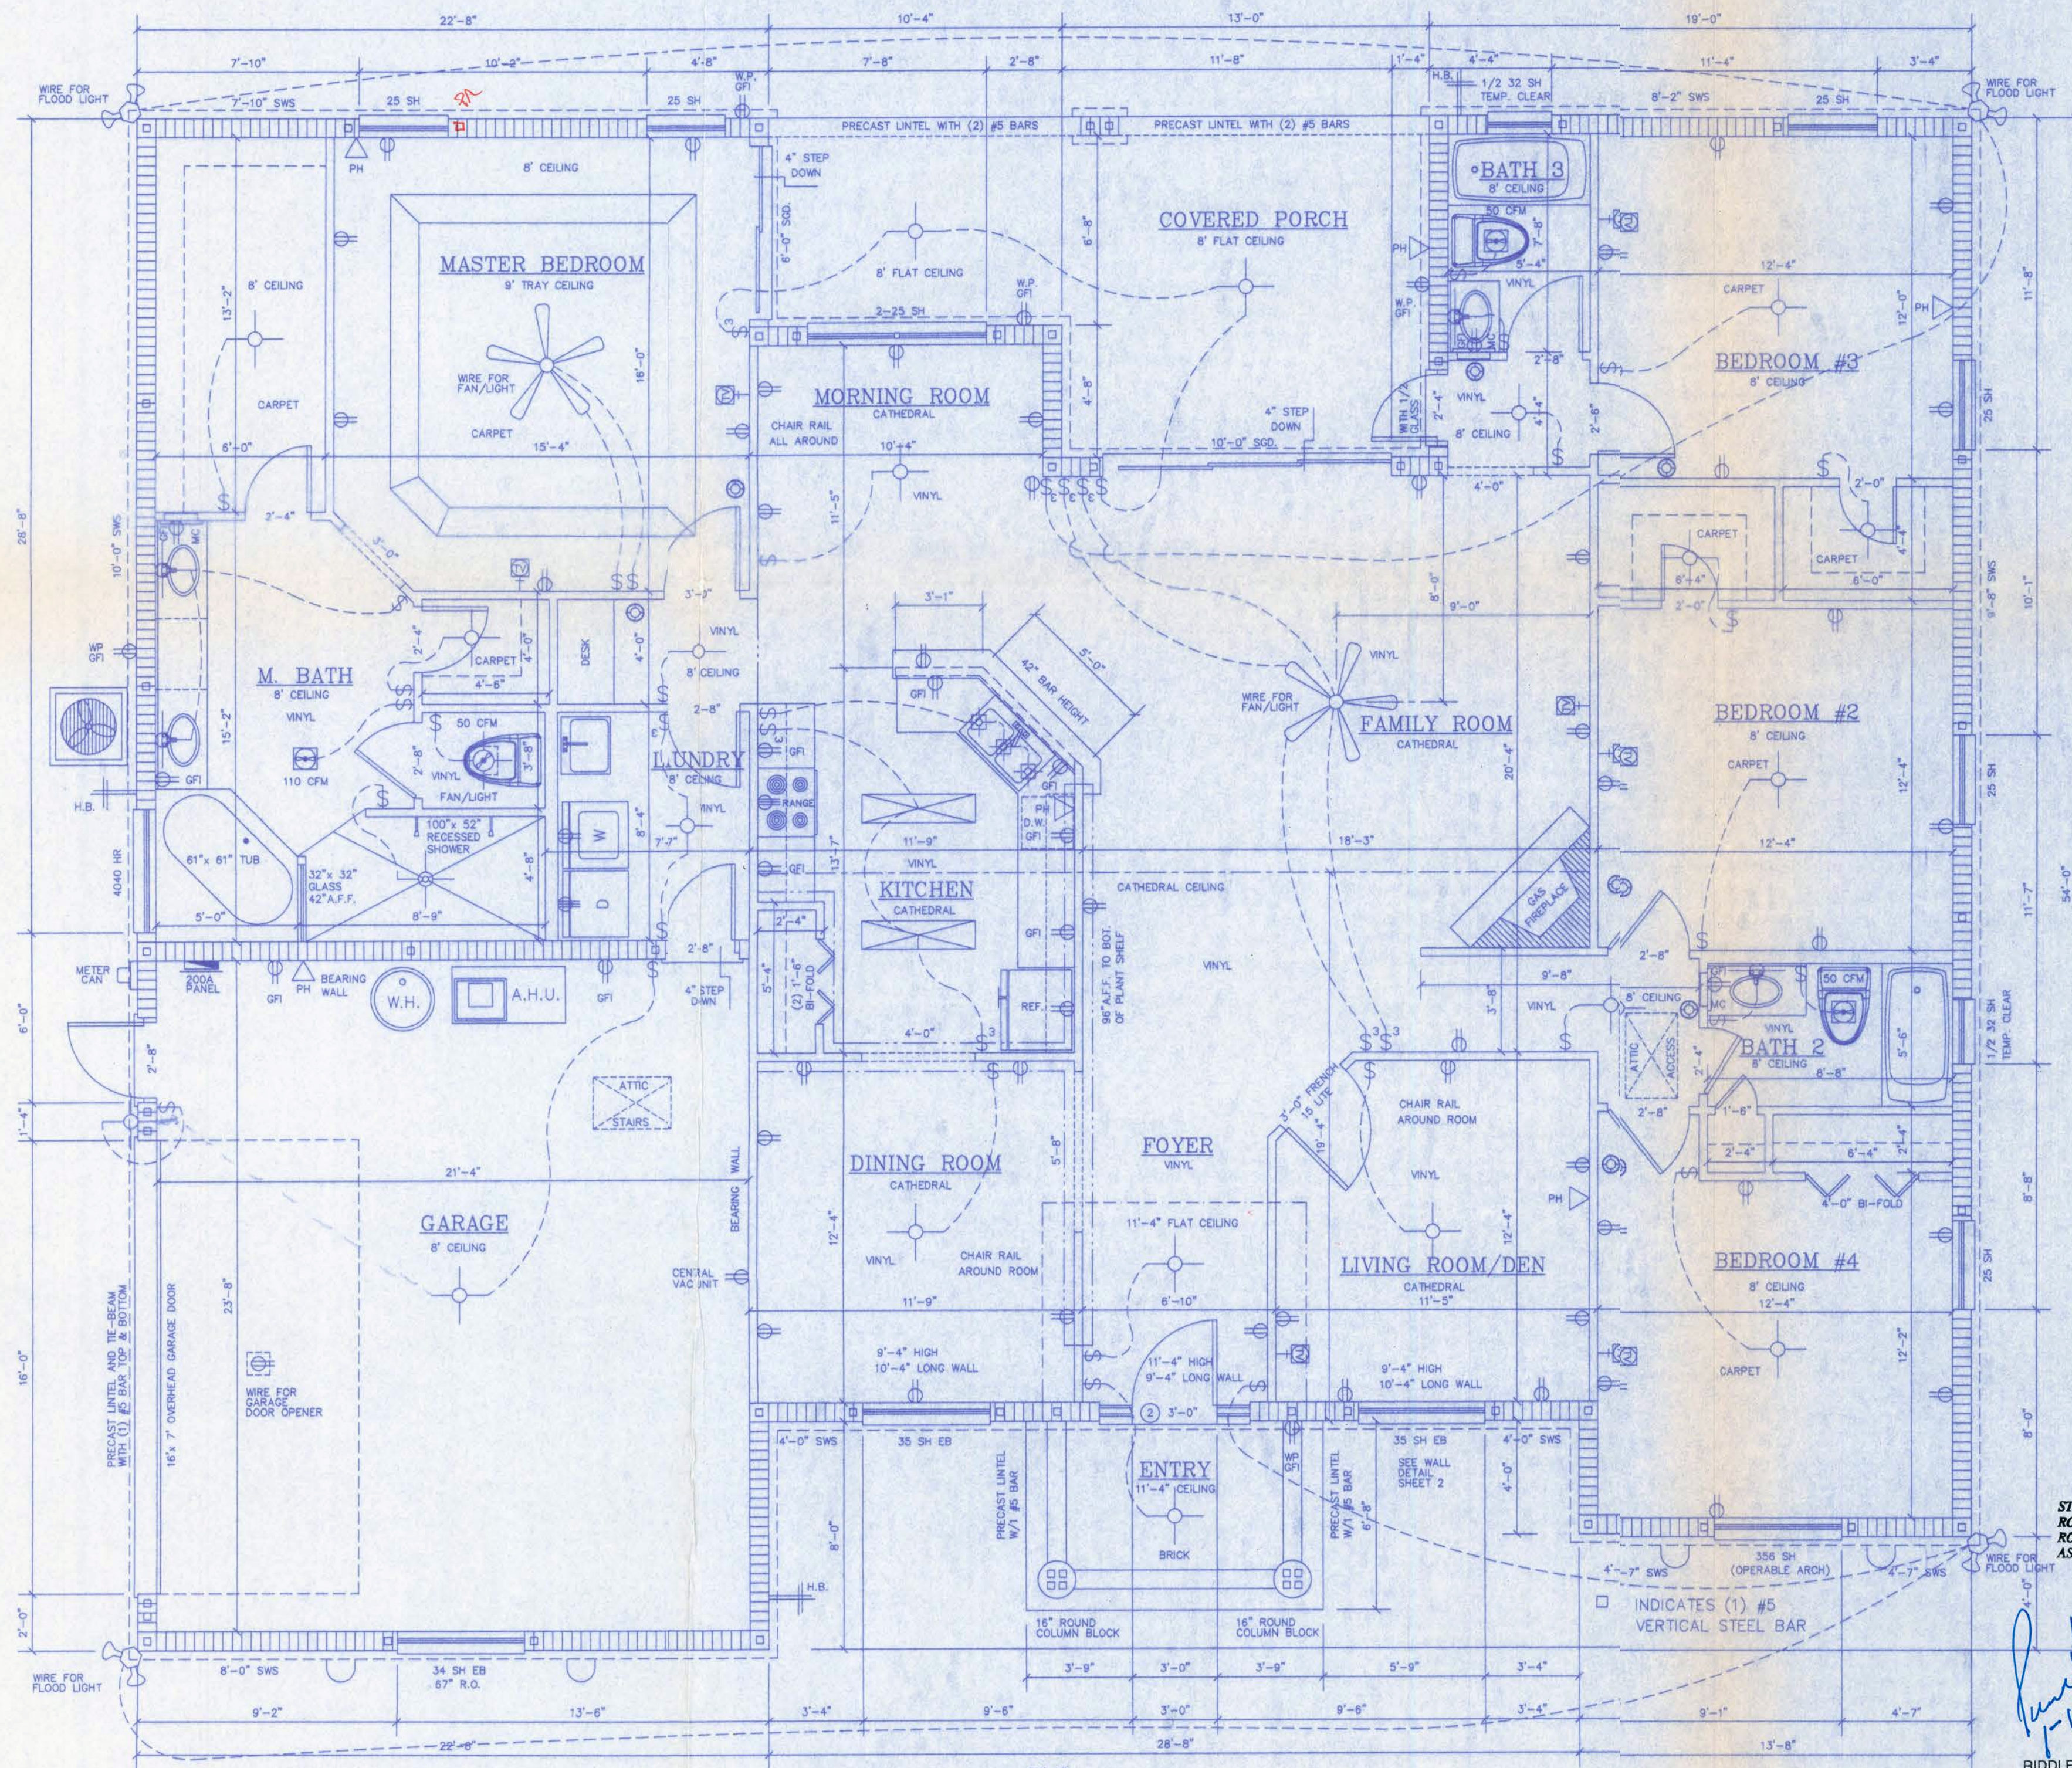

FLOOR PLAN
1/4" = 1'-0"

STRUCTURAL DESIGN ONLY
ROOF LIVE LOAD = 20 PSF
ROOF DEAD LOAD = 17 PSF
ASSUMED SOIL BEARING CAPACITY = 2000 PSF

Paul D. Riddle, P.E.
NO. 38989, FLORIDA
RIDDLE CONSULTING ENGINEERS, INC.
1720 S.E. County Highway 484
Belleview, FL 34420
(352) 245-7041 Fax (352) 245-5458
Certificate of Authorization: 00004759

				100 MPH		110 MPH		MARION MASONRY MATERIALS	
BETTER BUILT - SINGLE HUNG				ALL ZONE	EDGE	ALL ZONE	EDGE	SINGLE	
CODE	WIDTH	HEIGHT	AREA	+ PRESS	- PRESS	+ PRESS	- PRESS	SIZE	PLF
15	19 7/8"	63"	8.7	27	-31	32	-37	3'-6"	10000
1/2 32	27 1/4"	26"	4.7	27	-31	32	-37	3'-6"	10000
1/2 33	27 1/4"	38 3/8"	7.3	27	-31	32	-37	3'-6"	10000
1/2 34	27 1/4"	50 5/8"	9.6	27	-31	32	-37	3'-6"	10000
1/2 36	27 1/4"	76"	14.4	27	-31	32	-37	3'-6"	10000
23	37 3/4"	38 3/8"	10.1	27	-31	32	-37	4'-6"	8221
2-23	75 1/2"	38 3/8"	20.2	25	-29	30	-35	7'-6"	2719
24	37 3/4"	50 5/8"	13.3	27	-31	32	-37	4'-6"	8221
2-24	75 1/2"	50 5/8"	26.5	25	-29	30	-35	7'-6"	2964
25	37 3/4"	63"	16.5	27	-31	32	-37	4'-6"	8221
2-25	75 1/2"	63"	33.0	25	-29	30	-35	7'-6"	2964
3-25	113 1/4"	63"	49.5	25	-29	30	-35	10'-6"	1647
26	37 3/4"	76"	19.9	27	-31	32	-37	4'-6"	8221
34	53 7/8"	50 5/8"	18.9	27	-31	32	-37	5'-4"	5523
2-34	107 3/4"	50 5/8"	37.9	25	-29	30	-35	10'-6"	1647
35	53 7/8"	63"	23.6	27	-31	32	-37	5'-4"	5523
2-35	107 3/4"	63"	47.1	25	-29	30	-35	10'-6"	1647
36	53 7/8"	76"	28.5	27	-31	32	-37	5'-4"	5523
356 SH	54 1/8"	66 1/4"	24.9	27	-31	32	-37	5'-4"	5523
345 SH EB	54 1/8"	58 1/4"	21.9	27	-31	32	-37	5'-4"	5523
BETTER BUILT - HORIZONTAL ROLLER				ALL ZONE	EDGE	ALL ZONE	EDGE		
CODE	WIDTH	HEIGHT	AREA	+ PRESS	- PRESS	+ PRESS	- PRESS	SIZE	PLF
4141	49"	49"	16	27	-31	32	-37	5'-10"	5155
4131	49"	37"	12	27	-31	32	-37	5'-10"	5155
4121	49"	25"	8	27	-31	32	-37	5'-10"	5155
4040	49 3/4"	49"	16.7	27	-31	32	-37	5'-10"	5155
EXTERIOR DOORS				ALL ZONE	EDGE	ALL ZONE	EDGE		
CODE	WIDTH	HEIGHT	AREA	+ PRESS	- PRESS	+ PRESS	- PRESS	SIZE	PLF
2466	30 1/4"	81"	17.1	27	-31	32	-37	4'-0"	10000
2866	34 1/4"	81"	19.3	27	-31	32	-37	4'-6"	8221
3066	38 1/4"	81"	21.5	27	-31	32	-37	4'-8"	7544
6066	74 1/4"	81"	41.8	25	-29	30	-35	7'-8"	2840
5068 GSD	62 1/4"	81"	35	25	-29	30	-35	6'-8"	3750
8068 GSD	74 1/2"	81"	41.9	25	-29	30	-35	7'-8"	2840
8068 GSD	98 1/4"	81"	54.1	24	-27	29	-33	10'-6"	1647
9068 GSD	109 1/4"	81"	61.5	24	-27	29	-33	10'-6"	1647
OHGD	16'-0"	7'	112	23	-26	28	-31	17'-4"	910

- 72"x 81 3/4" RO
- FRONT DOOR 64" W. x 108" H. RO
- SGD 122 1/2"x 81" RO
- FIXED GLASS 121" W. x 24" H. RO
- 48"x 81 3/4" RO
- 60"x 81 3/4" RO
- MUTTONS ON FRONT WINDOWS ONLY

Columbia
Home Design Services, Inc.

- CORNERS AND EXTERIOR WALLS TO BE POURED AND TIED AS INDICATED ON FLOOR PLAN.
- EACH BEDROOM TO HAVE EGRESS WINDOW.
- STUCCO ALL SIDES, STUCCO OVER FIRM ON 1/2" O.S.B. AT GABLE ENDS. LATH NOT REQUIRED.
- ALL ELECTRIC PER CODE.
- ALL CEILINGS INCLUDING GARAGE AND PORCHES ARE TO BE 1/2" GYPSUM.
- 1" MAXIMUM OVERHANG ON GABLE ROOF ENDS.
- 50 GALLON WATER HEATER.
- PREWIRE FOR GARBAGE DISPOSAL.
- PROVIDE WOODEN (INTERIOR) WINDOW SILLS AND APRONS THROUGHOUT.
- PROVIDE MULLIONS AT ALL WINDOWS.

AREA	
LIVING:	2453 SQ. FT.
GARAGE:	541 SQ. FT.
ENTRY:	70 SQ. FT.
COVERED PORCH:	232 SQ. FT.
TOTAL:	3296 SQ. FT.

DESIGN DETAILS	
CODE:	FR 2046 SSTD-10-99
IMPORTANCE FACTOR:	1
WIND SPEED:	110
EXPOSURE:	B
INTERNAL PRESSURE:	+/- 0.18
DESIGN PRESSURE:	+/- 29
DESIGNER:	John Whittaker
SIGNATURE:	

Owners Signature:

HOMES BY WHITTAKER D.W.

SCALE: AS NOTED	#2046	DRAWN BY: G. DAVIS
DATE: 25 NOV. 2005		REV: 13 DEC. 2005

"The EXECUTIVE" for PARK & NANCY SCHIMP

FLOOR PLAN, ELEVATIONS & NOTES	PLAN #	SHEET
	B-2046	1 OF 2