




REAR ELEVATION
SCALE: 1/4" = 1'-0"

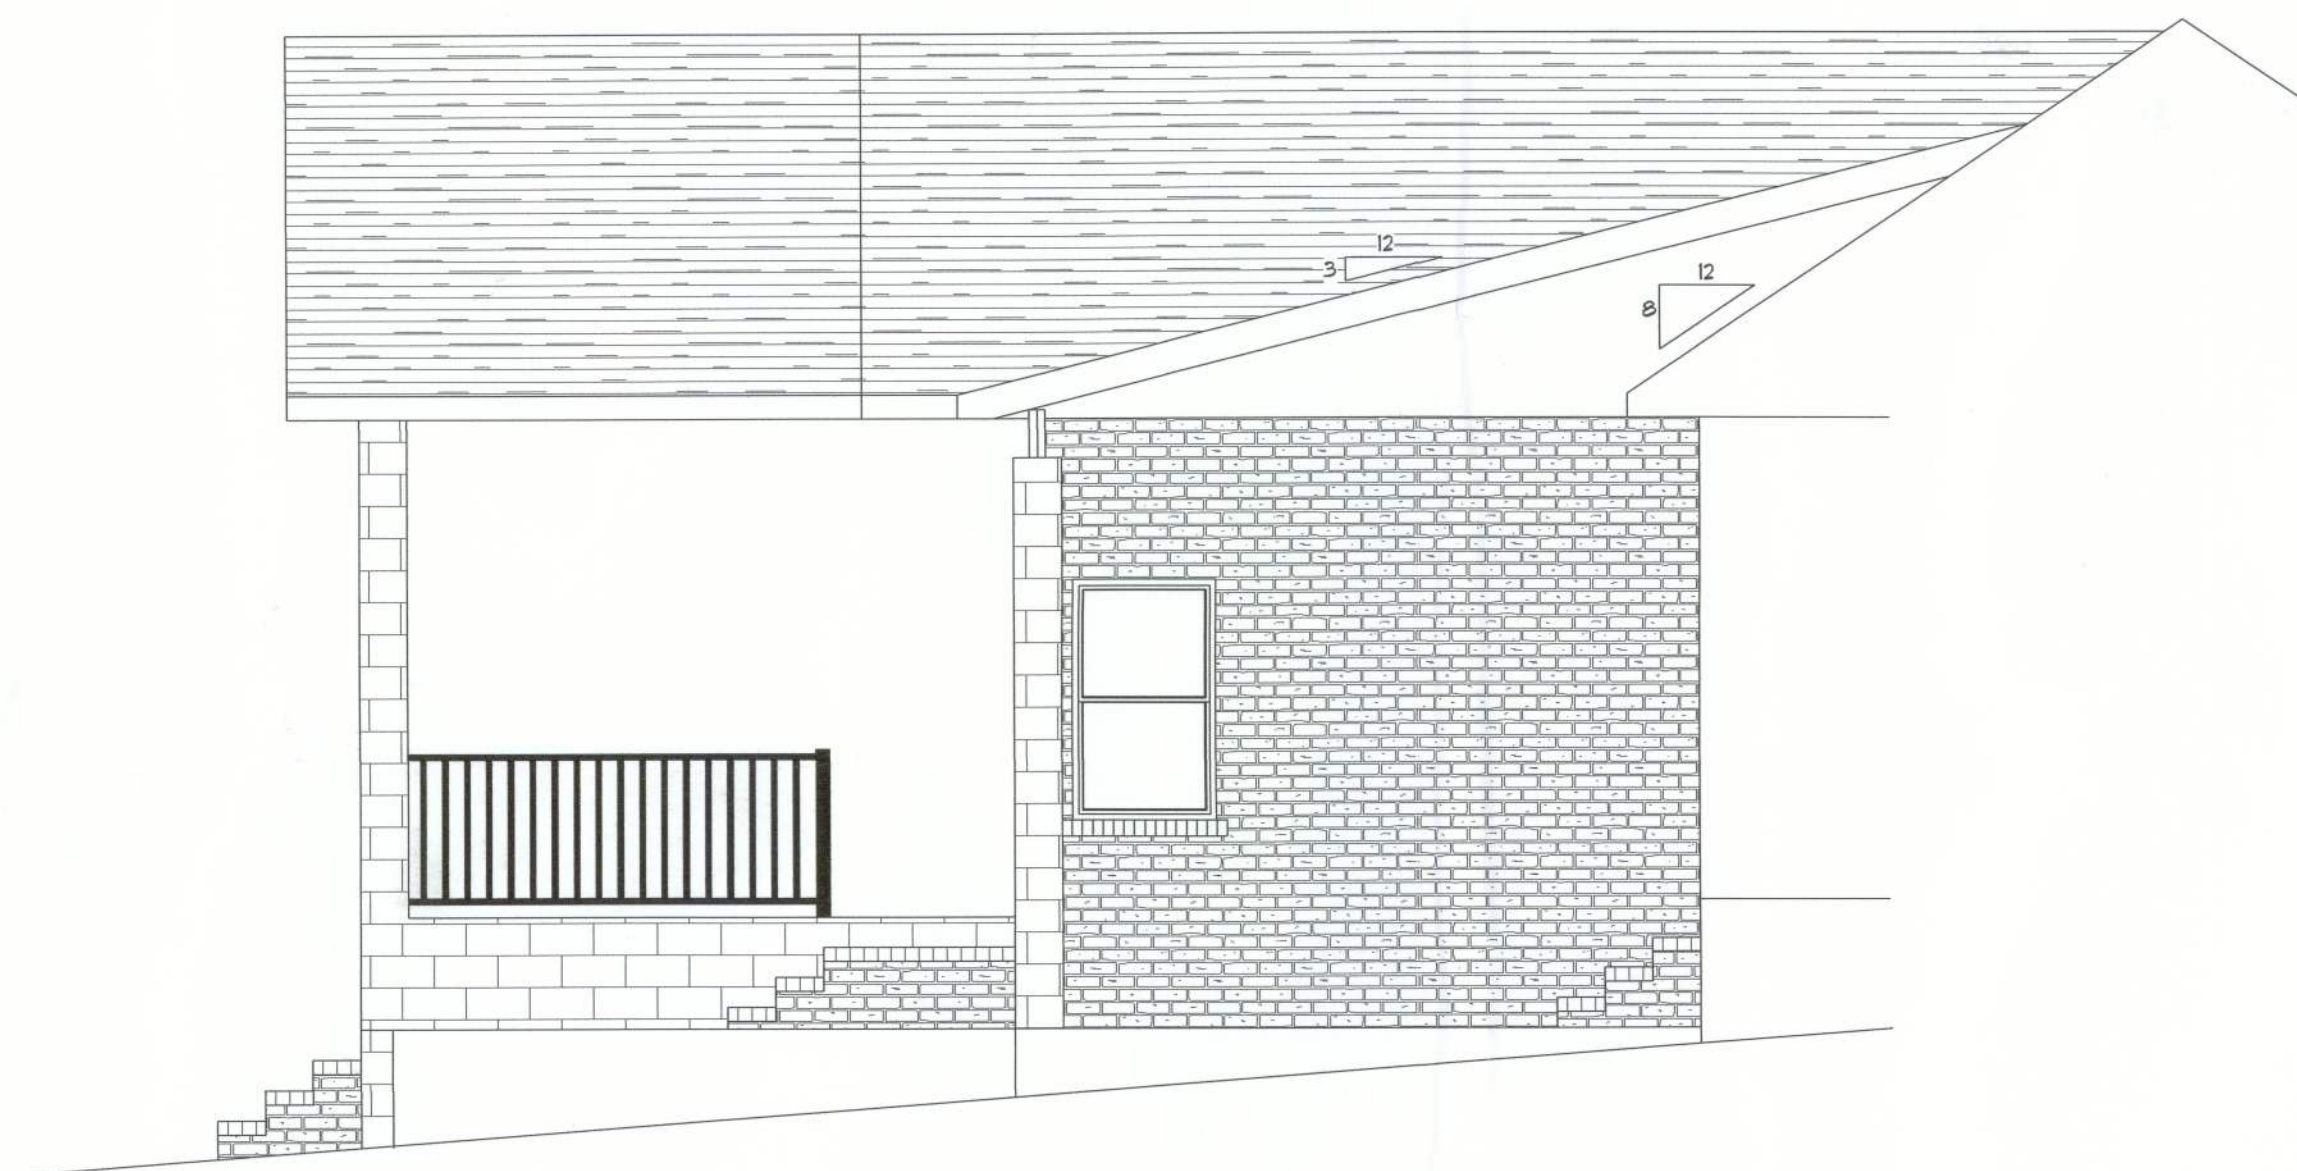

INSIDE ELEVATION
SCALE: 1/4" = 1'-0"



REVISIONS SCHEDULE	
JULY 7th, 2020	Proposal Drawings
Dec 15th, 2020	Revisions

ADDITIONS & RENOVATIONS FOR:
SIMMONS RESIDENCE
LAKE CITY, FLORIDA

RIDGEPOINT DESIGN
566 SW ARLINGTON BLVD, STE 101, LAKE CITY, FL 32025
P: 386-288-1188
E: RIDGEPOINTDESIGN@GMAIL.COM

SHEET NUMBER
A.1
OF 3 SHEETS