



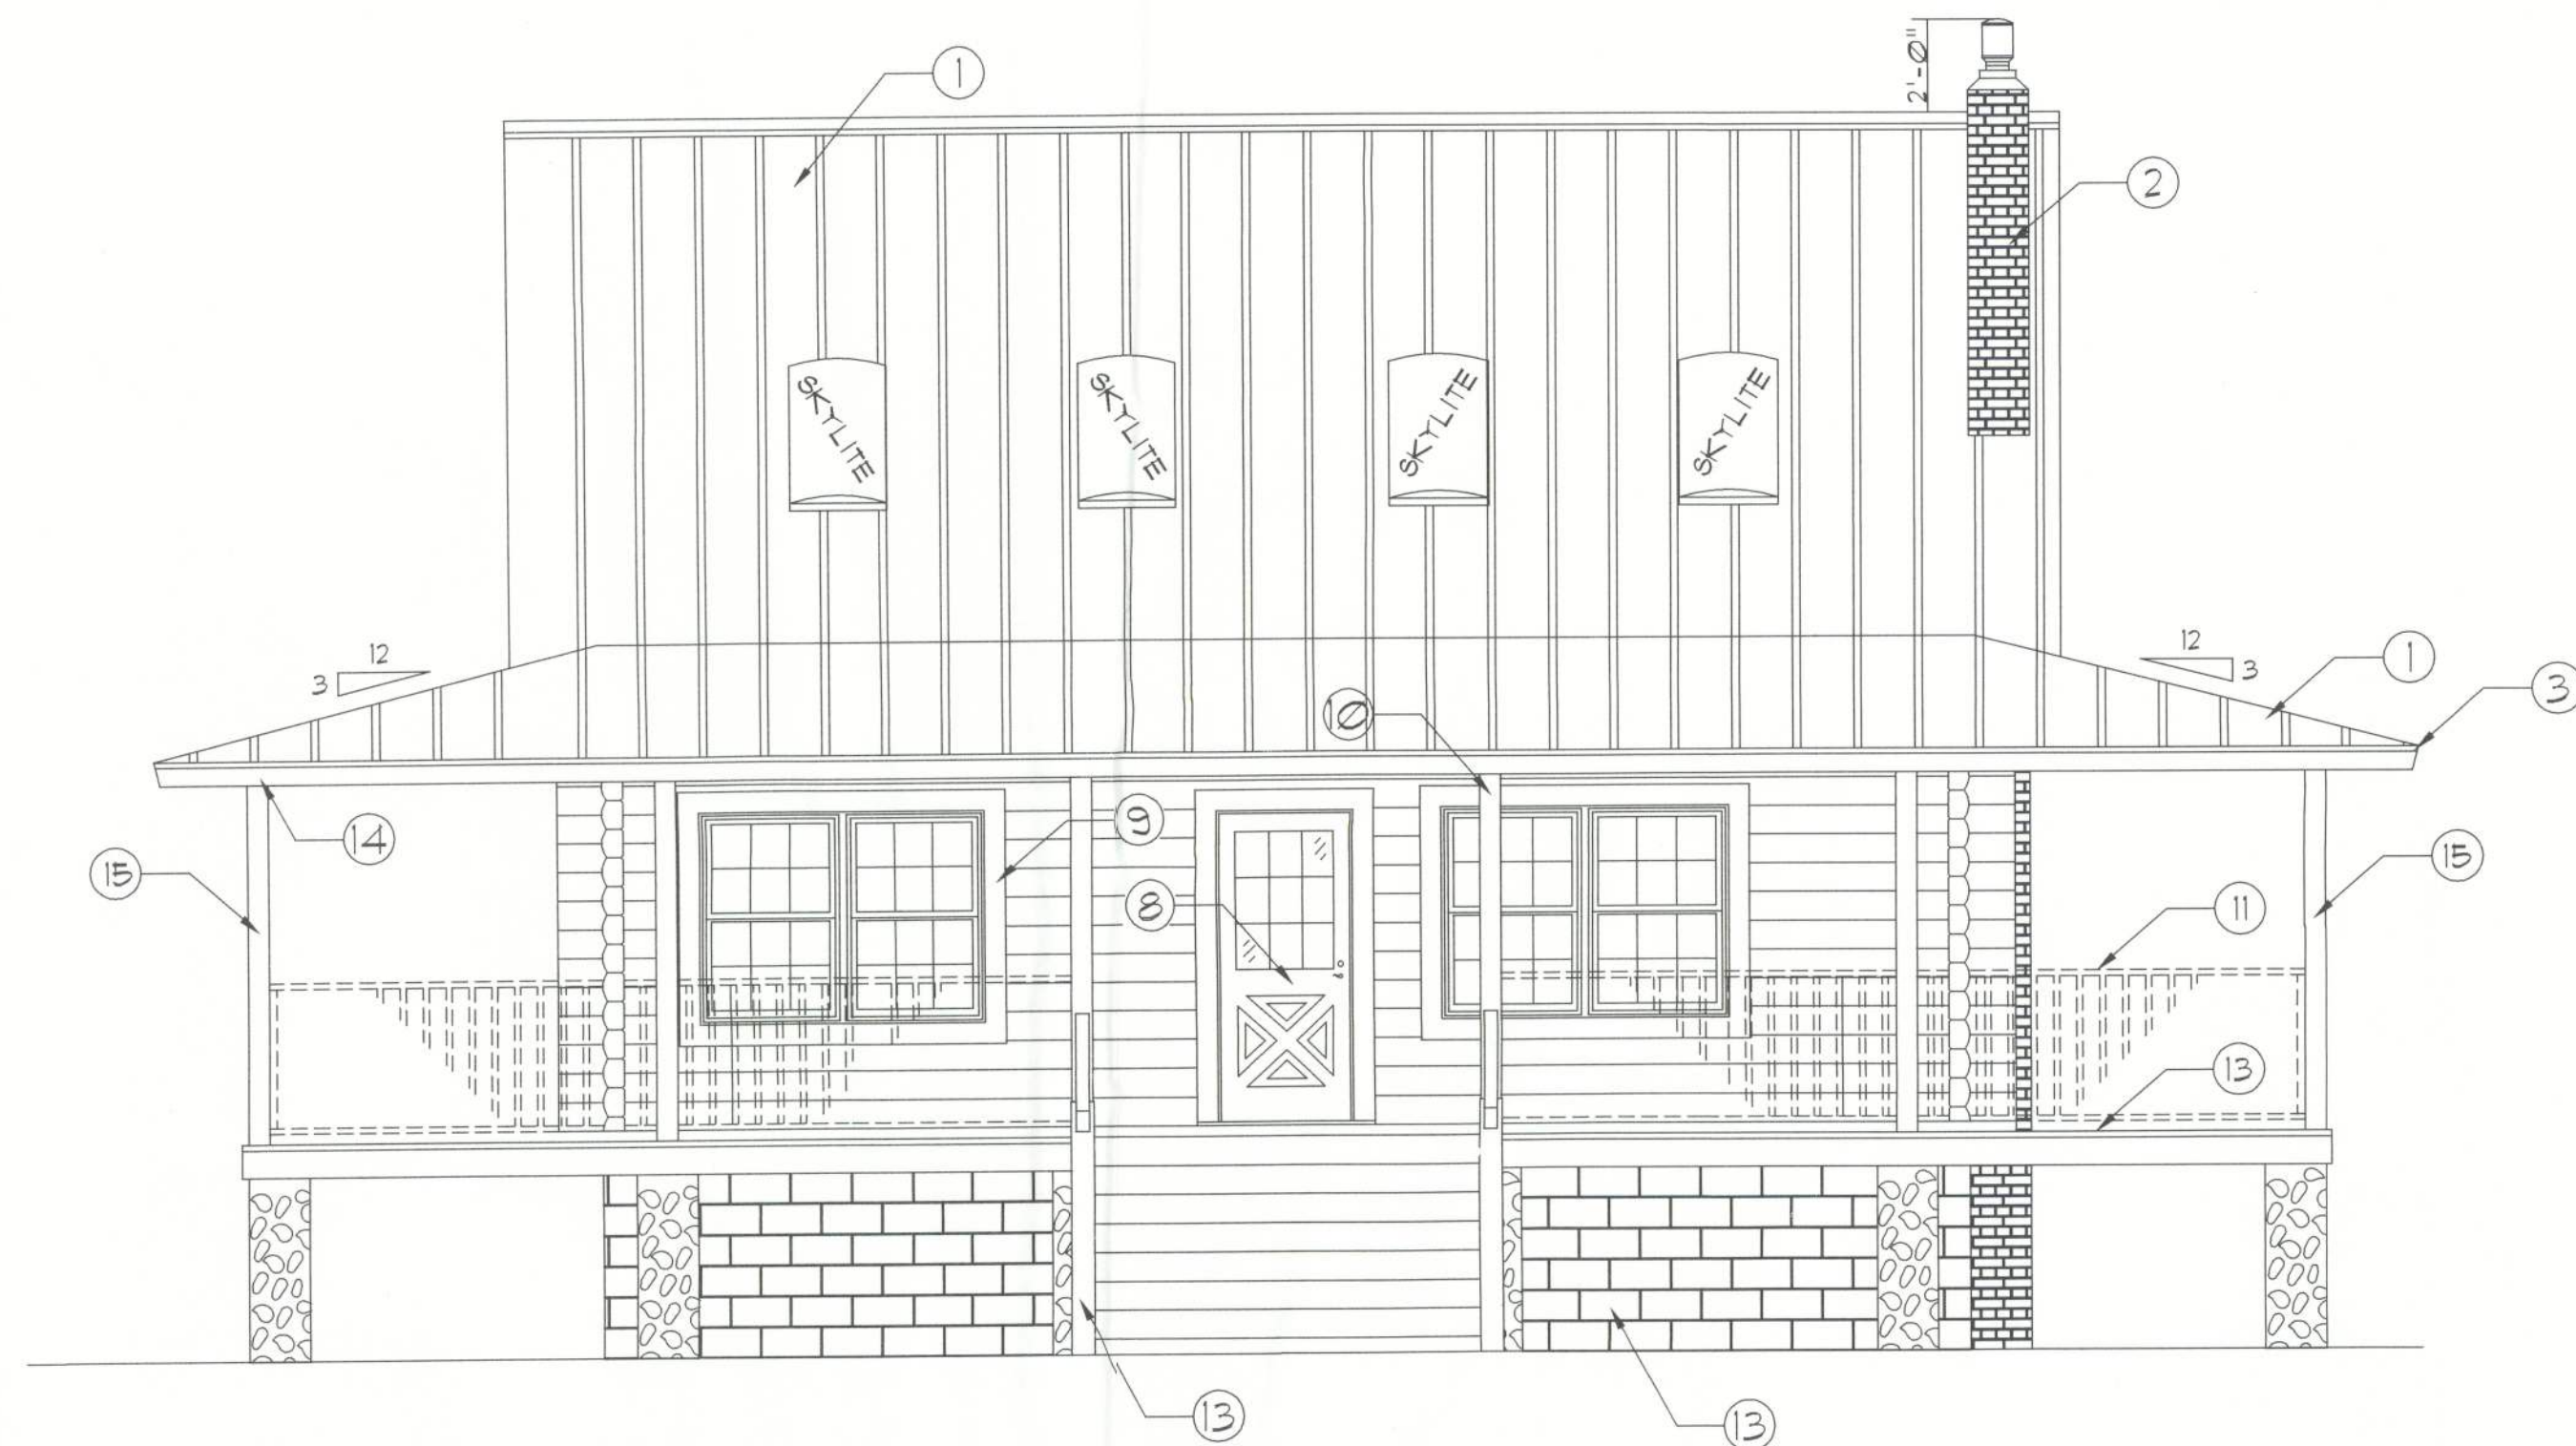

Front ELEVATION

SCALE: 1/4" = 1' - 0"

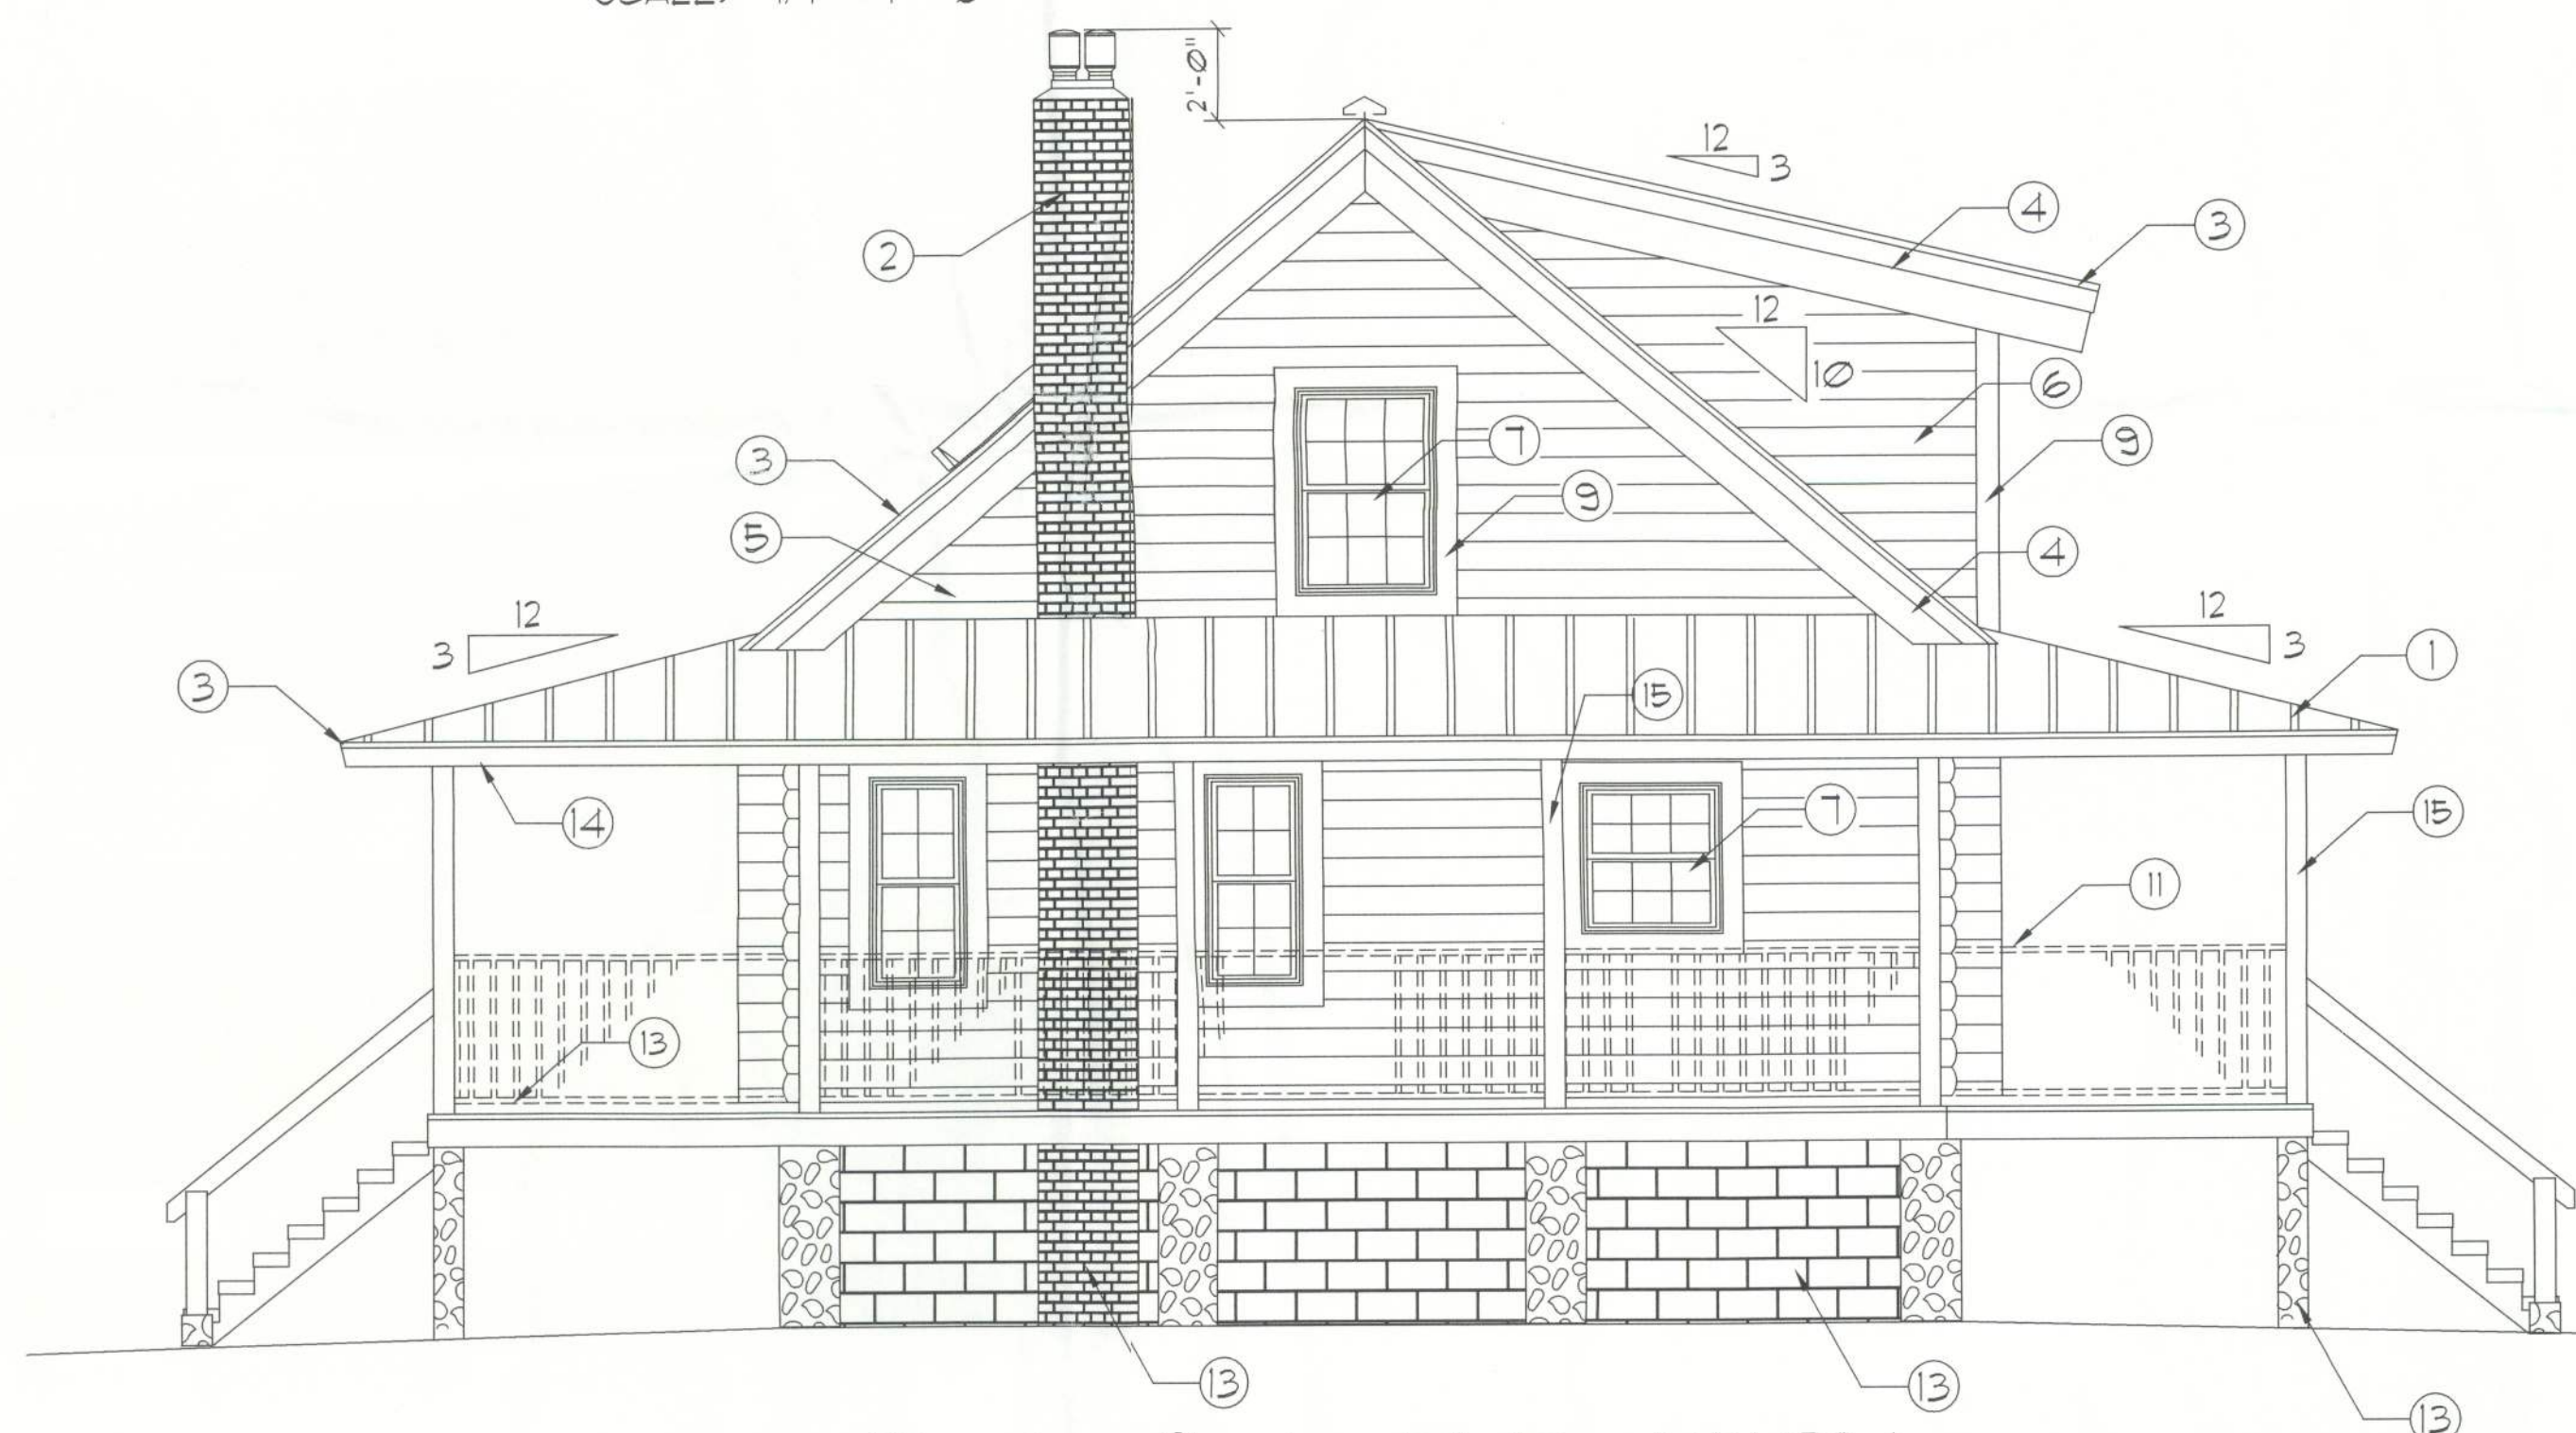


Right Side ELEVATION

SCALE: 1/4" = 1' - 0"



REAR ELEVATION

SCALE: 1/4" = 1' - 0"

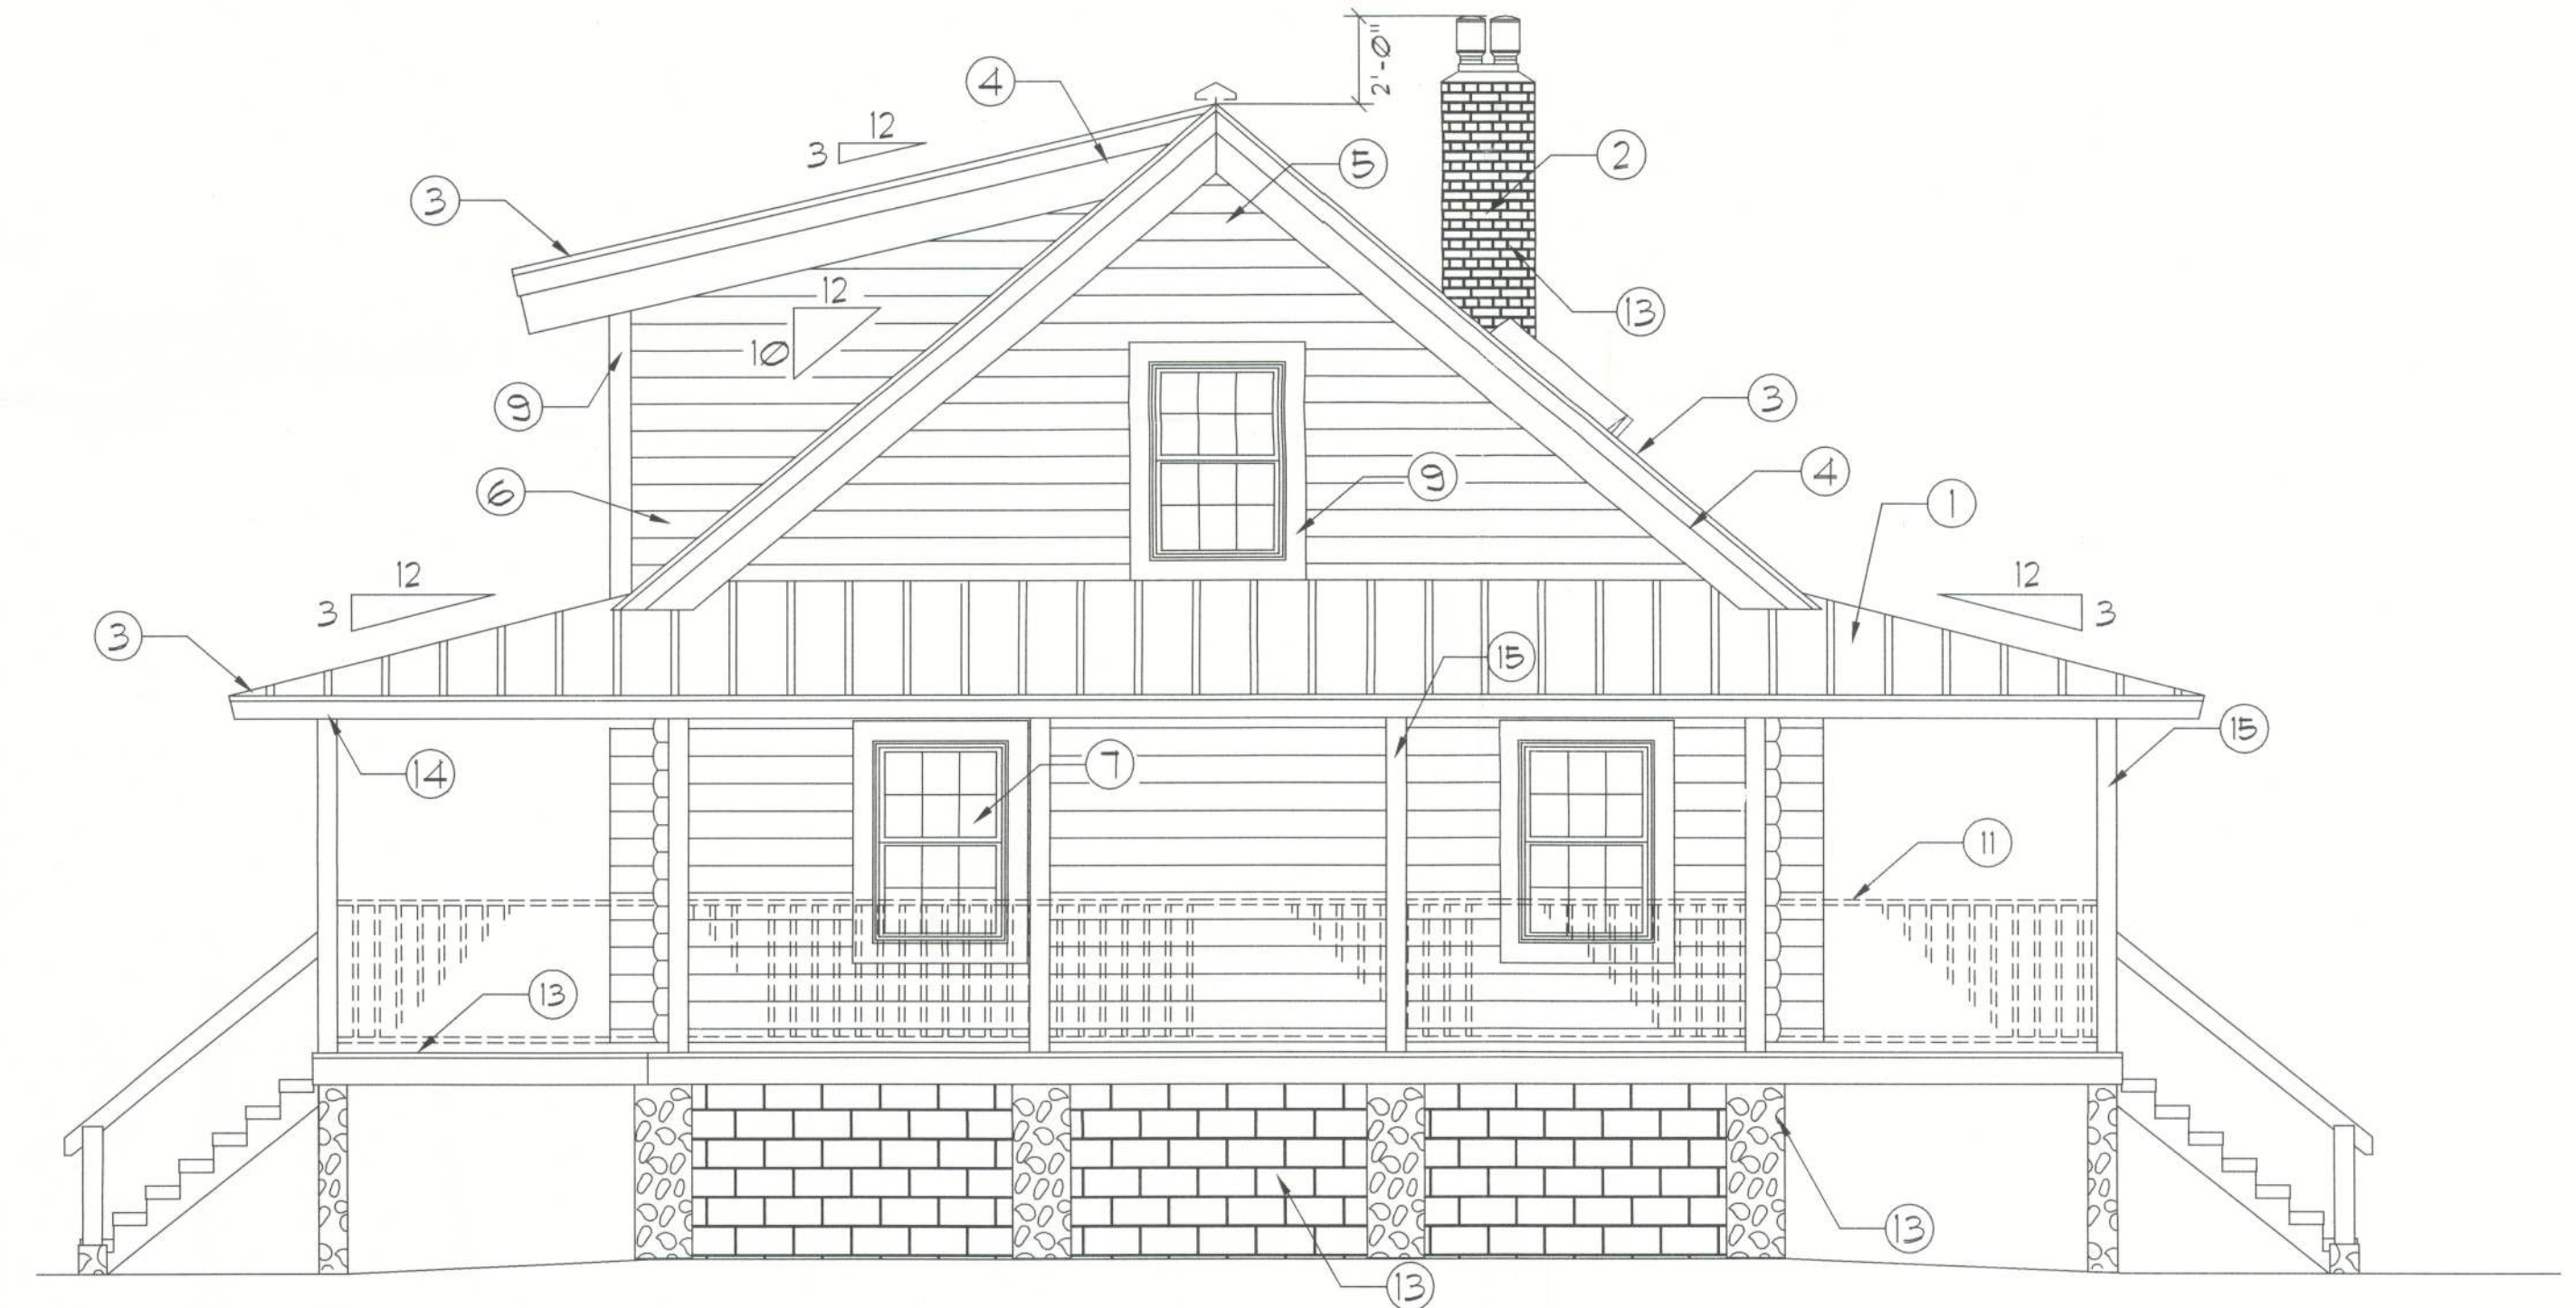

LEFT Side ELEVATION

SCALE: 1/4" = 1' - 0"

NOTE!
ELEVATION MARKS ARE FOR REFERENCE ONLY,
FINAL ELEVATIONS ARE DETERMINED BY THE

GENERAL NOTES:

- | | |
|--|--|
| ① METAL ROOFING AS SELECTED BY OWNER | ⑨ 1x6 CYPRESS TRIM, AT ALL LOG SIDING O/S CORNERS, DOORS & WINDOWS, TYPICAL T.O. |
| ② MASONRY CHIMNEY AS SELECTED BY THE OWNER | ⑩ 6x6 CYP. PORCH POSTS |
| ③ MTL. FLASHING ON 1x8 CYPRESS FASCIA | ⑪ 2x6 CYPRESS RAILING - SEE A.1 FOR DETAILS. |
| ④ 2x BARGE RAFTER - SEE PLANS FOR SIZE | ⑫ P.T. WOOD DECK |
| ⑤ FULL LOG GABLE END | ⑬ MASONRY FOUNDATION - REFER TO OWNER AS TO FINISH. |
| ⑥ 1/3 LOG SIDING, TO MATCH WALL LOGS | ⑭ 6 x 8 CYP. PORCH HEADER |
| ⑦ DBL. HUNG METAL CLAD WINDOWS W/ DBL. GLAZING | ⑮ 6 x 6 P.T. POST BY OWNER |
| ⑧ DBL. GLAZED CROSSBUCK ENTRY DOORS | |

REVISION:

DRAWN:

RJR/R

REVIEWED:

GJG

Custom Log Home for:
Lonny & Starr Jones
Columbia County, Florida

These drawings, as instruments of service, are the sole property of the architect, and may not be used, copied or reproduced in whole or in part for use on or incorporated within any other job without specific and written authorization by the architect.

Gary J. Gill, P.E. #51942
P.O. Box 187
130 West Howard Street
Live Oak FL 32064
Phone: (386) 362-3678
Fax: (386) 362-6133
Auth. #: 9461



SUVANNEE RIVER
LOG HOMES, INC.
Main Features:
Specializing in Cypress & Cedar Custom Homes
4345 HIGHWAY 90, WELLSBORO, FLORIDA 32084
386-363-1005 FAX 386-363-1006

DATE:

25FEB05

CONTRACT:

L04123

SHEET:

A.1

1 OF 11

Label
2/25/05