



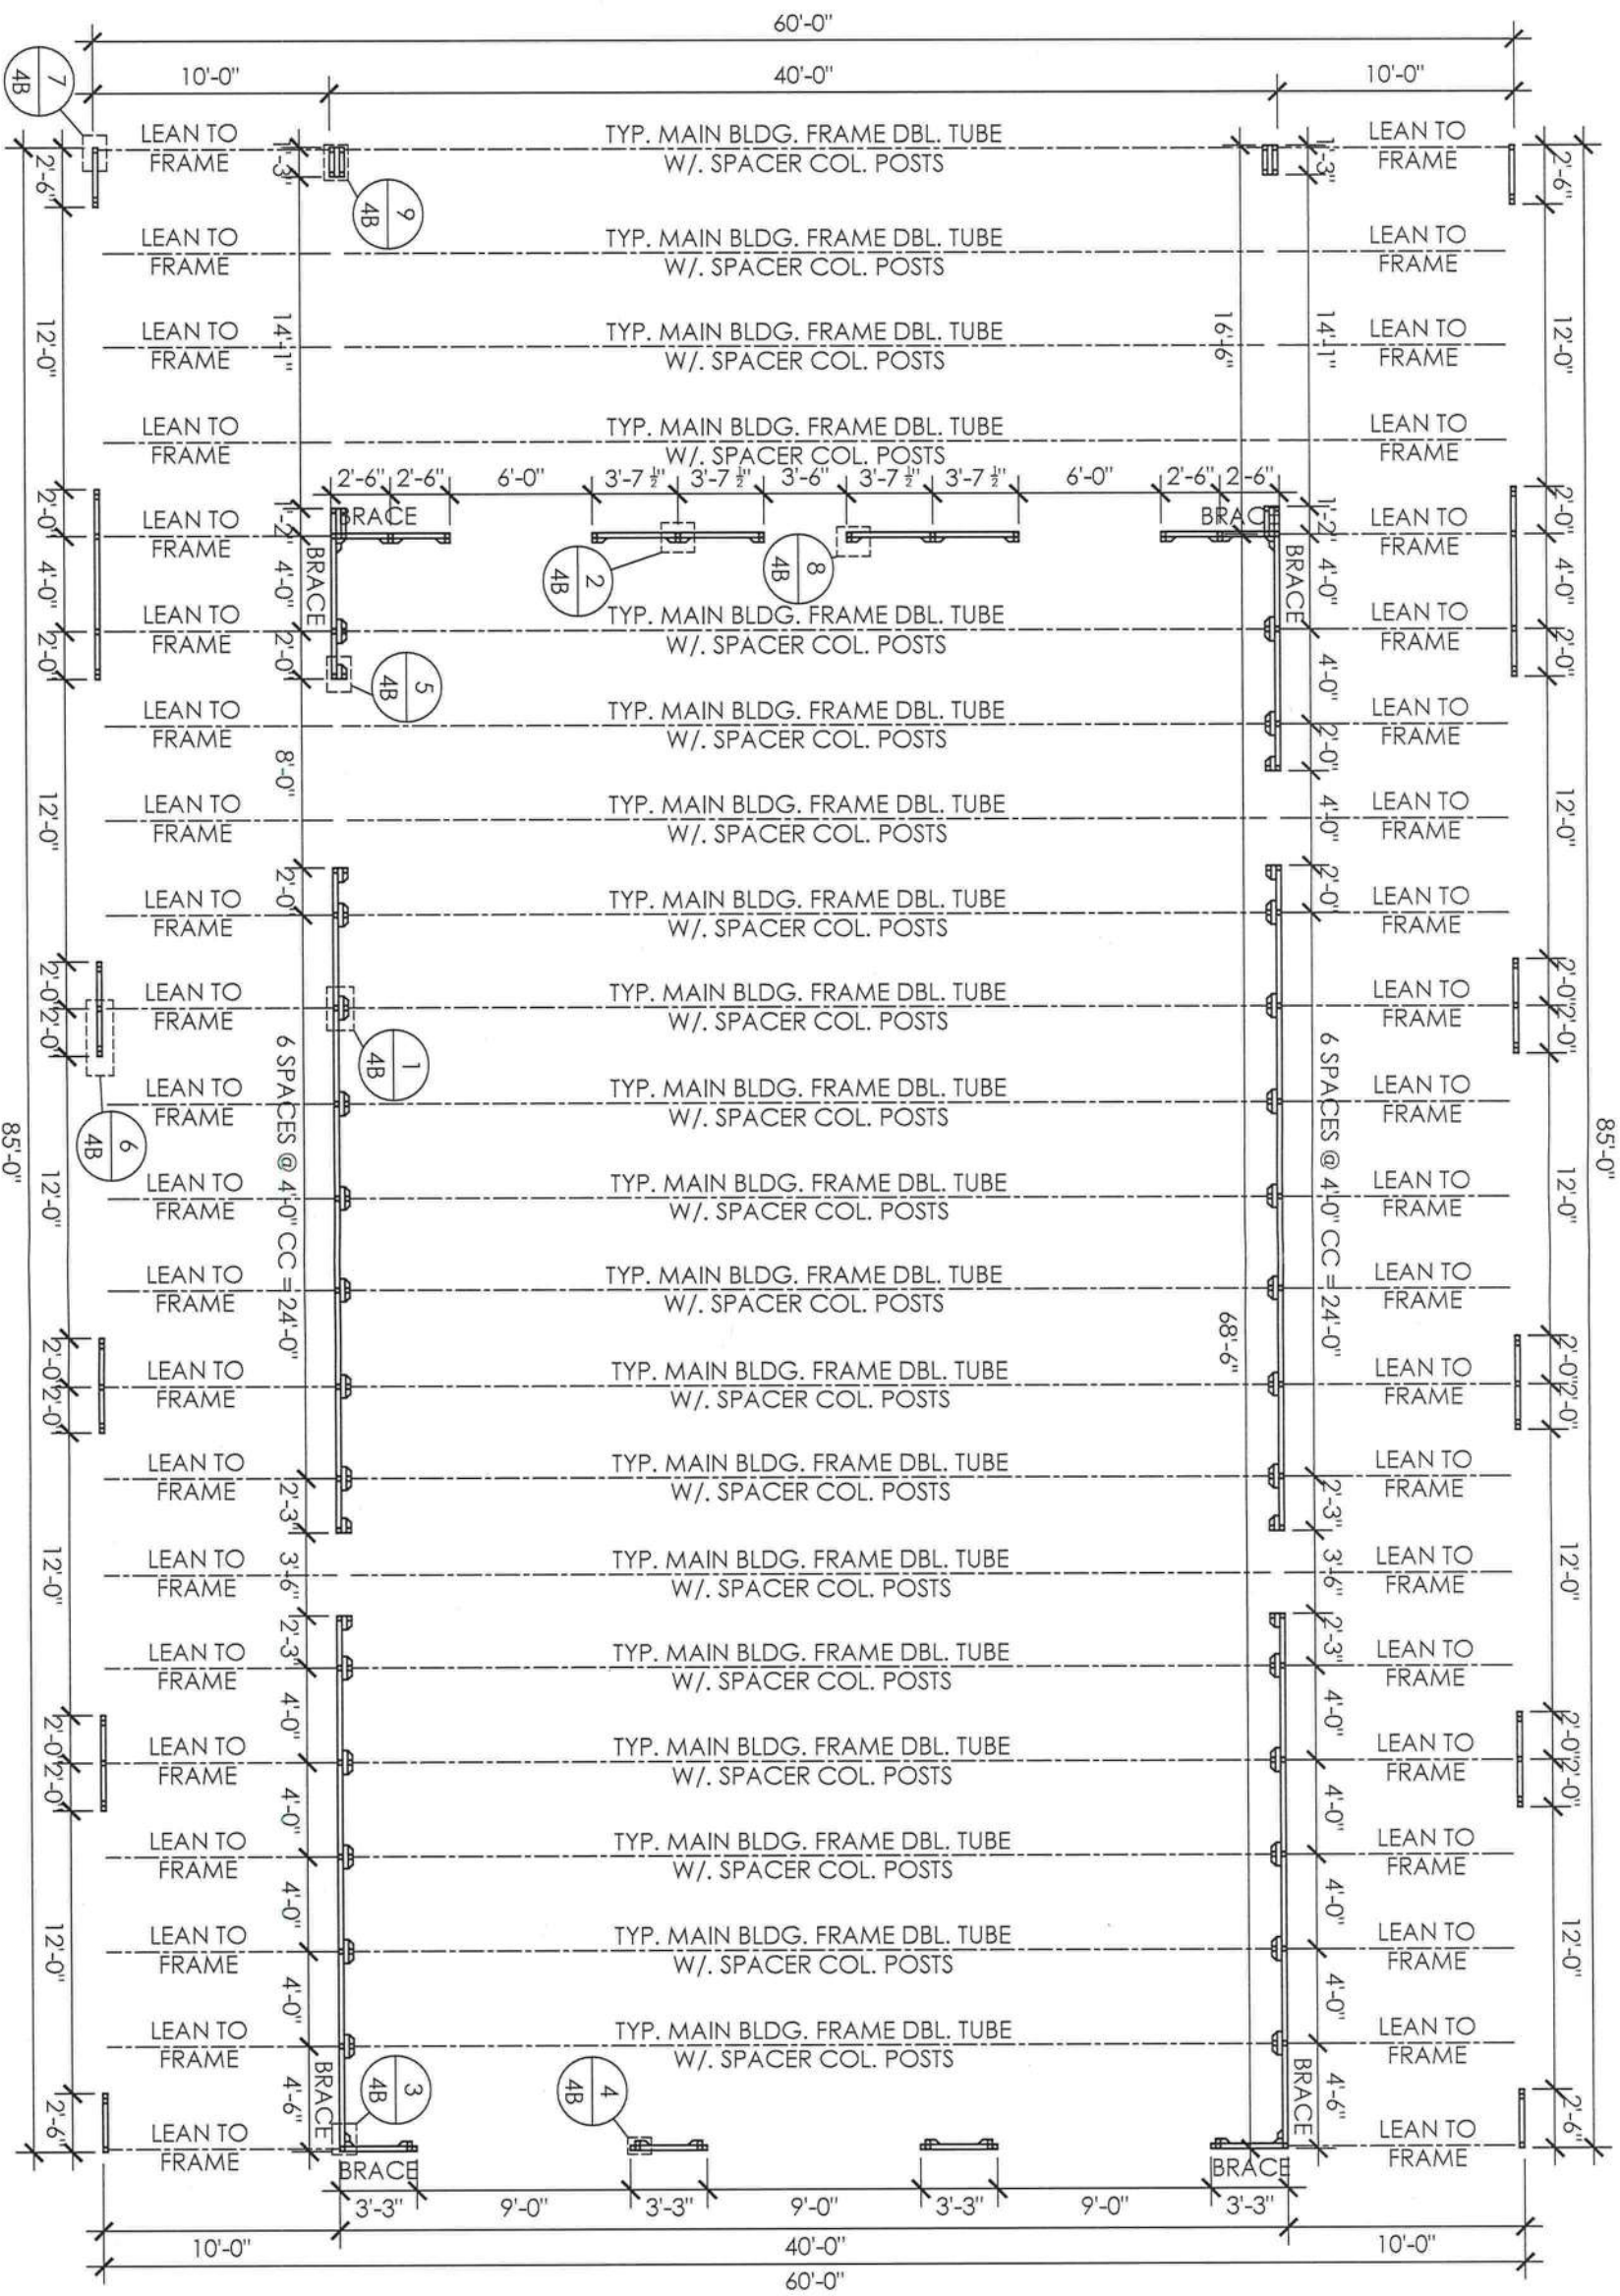

FLOOR PLAN

SCALE: 1/8" = 1'

NOTE:
SEE SHEET 3A, 3B & 4B FOR ANCHOR TYPE
SEE SHEET 5 FOR FRAME SECTION AND DETAILS

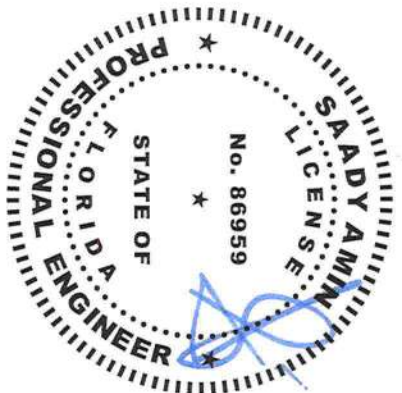

EXPIRES: 2/28/2023
SIGNED: APR 12 2022

SHEET TITLE: FLOOR PLAN		PROJECT NO: 356-22-0558	
PROJECT TITLE: RONNIE MUNSON		LOCATION: 1382 SW FAULKNER RD FORT WHITE, FL 32038	
MANUFACTURER: Real Steel Metal Buildings		DATE: 24-03-2022	
SHEET NO: 4A OF 7		DRAWN BY: A.F.	