


Z_SECTION LAP TABLE			
SYMBOL	LAP (LENGTH)	SYMBOL	LAP (LENGTH)
	0'-2" (3 $\frac{3}{4}$ ")		2'-4" (2'-5 $\frac{3}{4}$ ")
	1'-4" (1'-5 $\frac{3}{4}$ ")		3'-0" (3'-1 $\frac{3}{4}$ ")

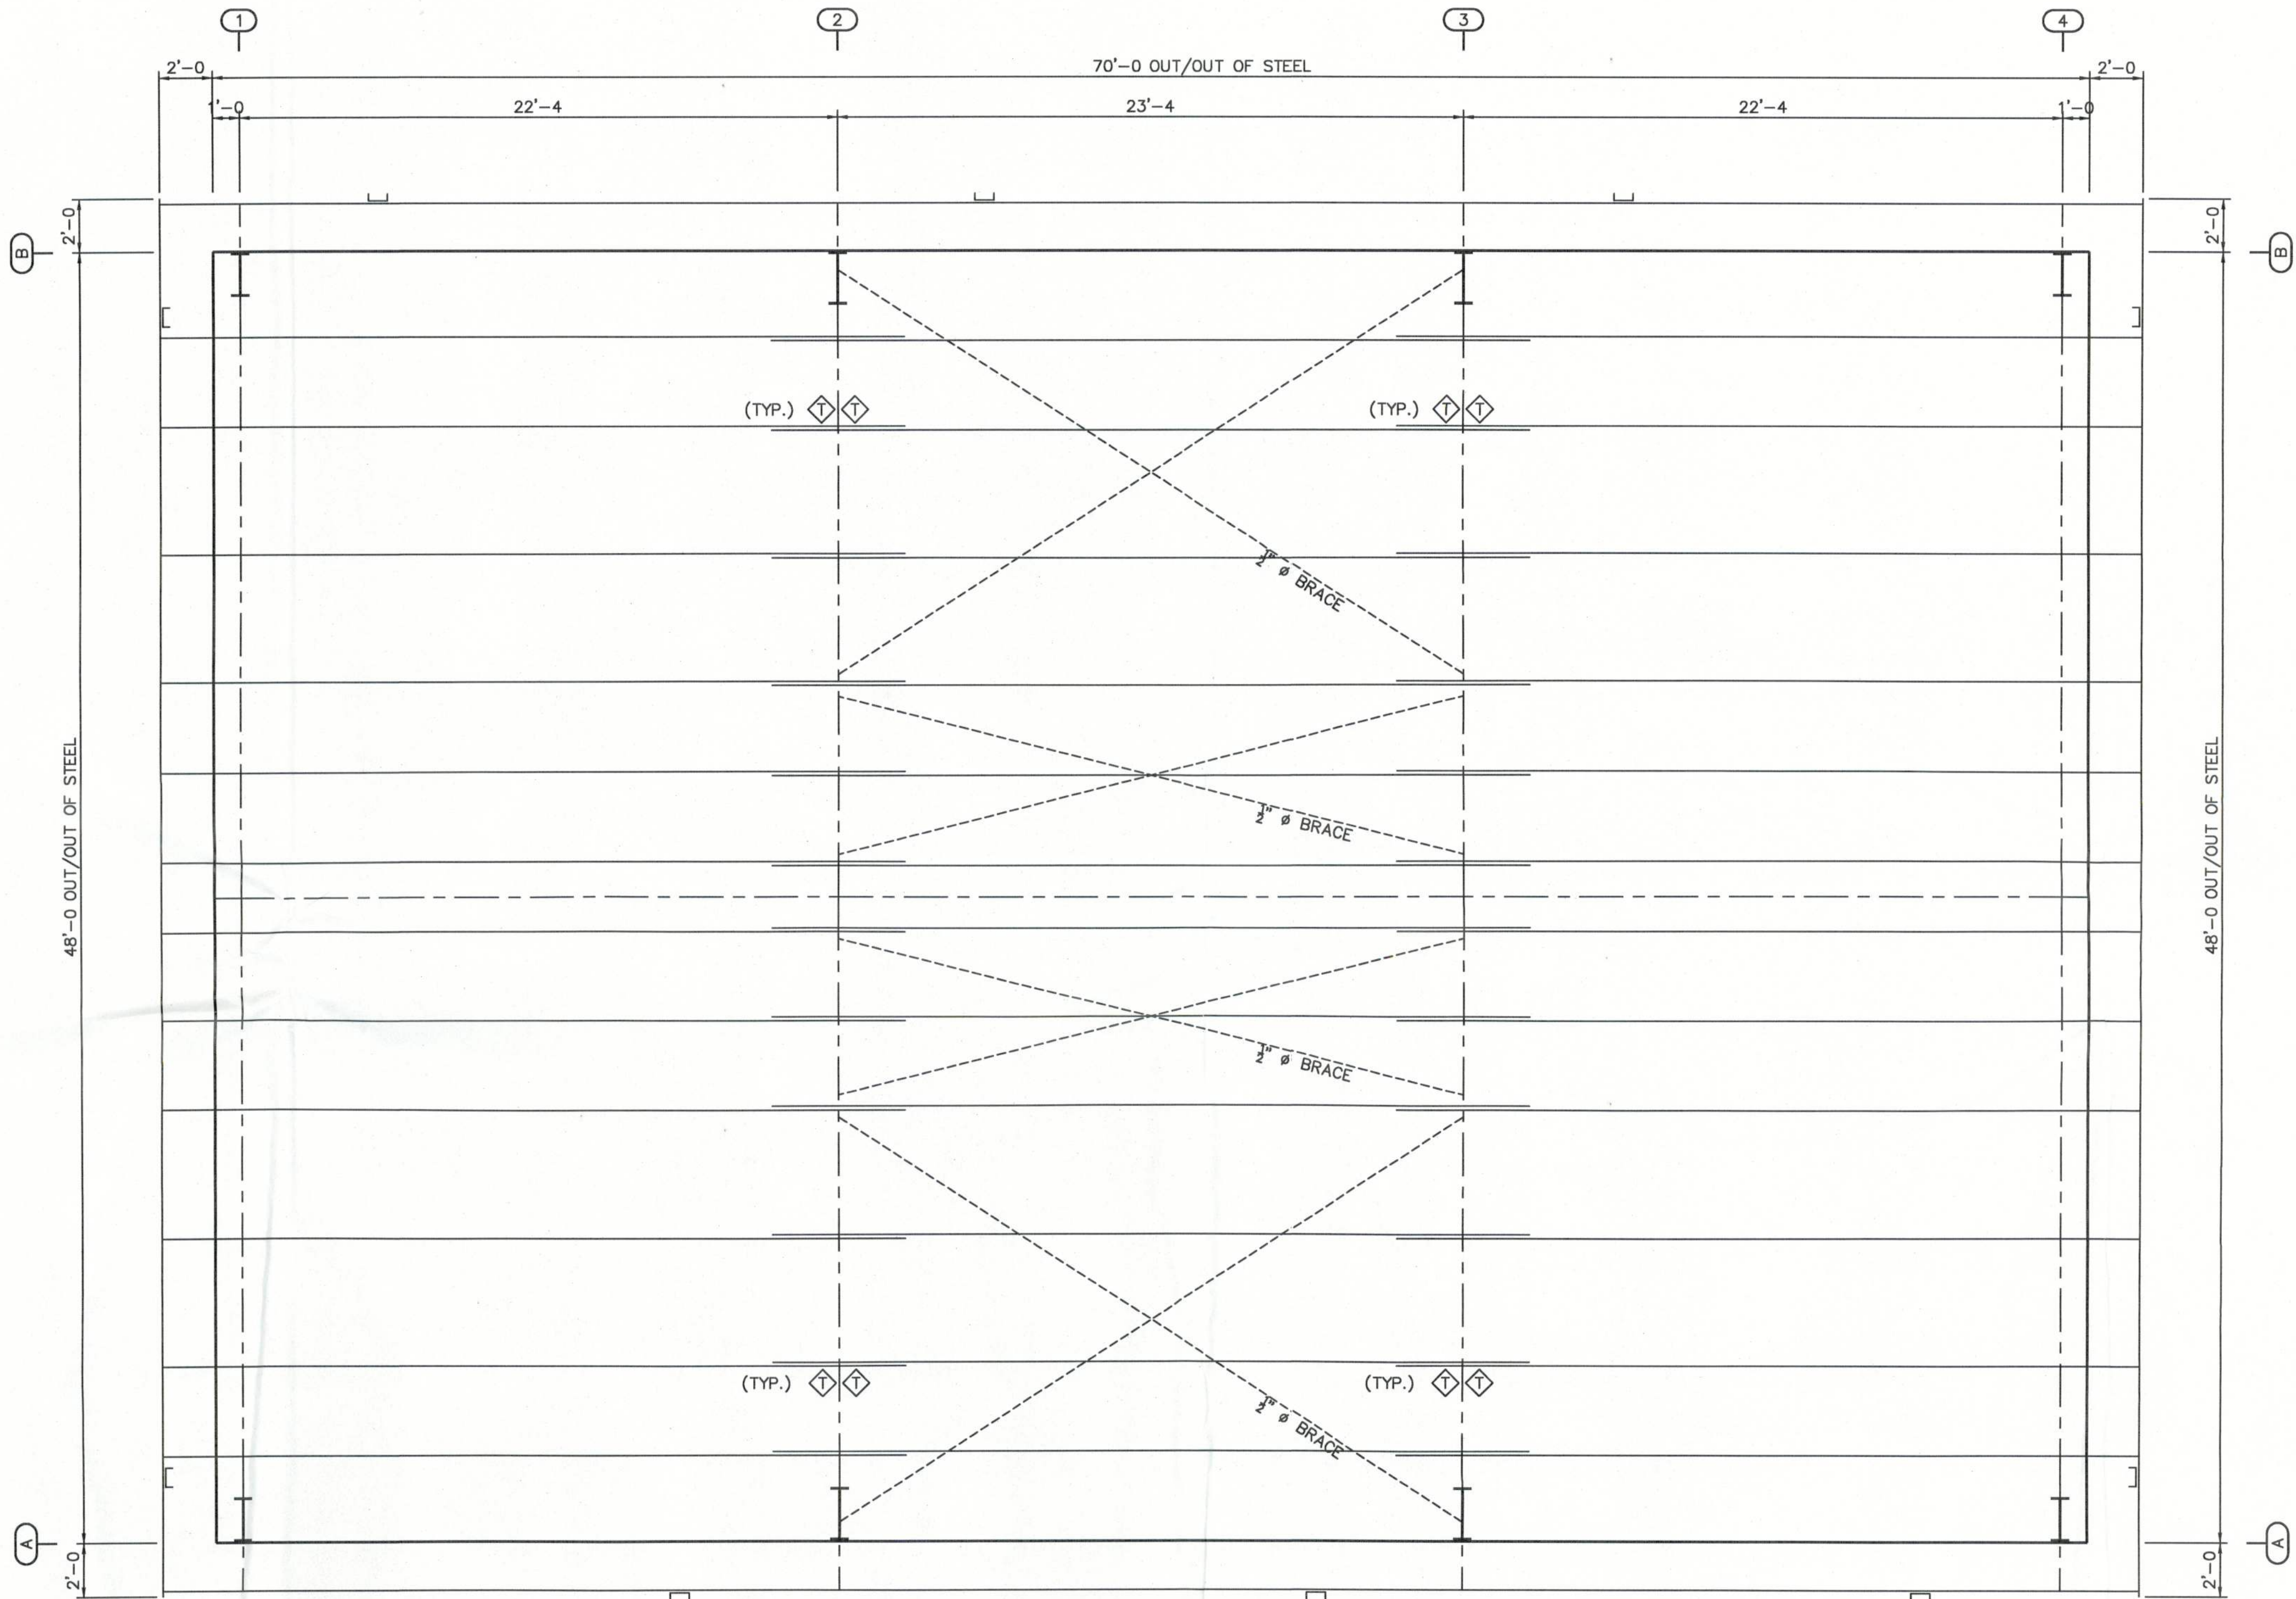

ROOF FRAMING PLAN

Revision	Date	Description	By	Ck'd
	A	04/12/11	FOR CONSTRUCTION PERMIT	EDB MARK
A&S BUILDING SYSTEMS 1880 HWY. 116, CARYVILLE, TENNESSEE 37714 PHONE: 865-426-2141 FAX: 865-426-2011 Customer: METAL BUILDING SPECIALIS 1266 LECHLADE ST. JACKSONVILLE FL 32205 Project Name & Location: RING POWER CORPORATION 390 SW RING COURT LAKE CITY FL 32025				
Drawing Status: ☐ Preliminary ☒ For Construction Permit ☐ For Erector Installation				
Scale: NOT TO SCALE Drawn by: EDB 4/8/11 Checked by: MARK 4/12/11 Project Engineer: JRF Job Number: 22-T-53538-1 Sheet Number: E3 of 11 The engineer whose seal appears hereon is an employee for the manufacturer for the materials described herein. Said seal or certification is limited to the products designed and manufactured by manufacturer only. The undersigned engineer is not the overall engineer of record for this project. Aaron K. Batchellor, P.E. Florida P.E. 67187				

