



FRONT ELEVATION

SCALE 1/4" = 1'-0"

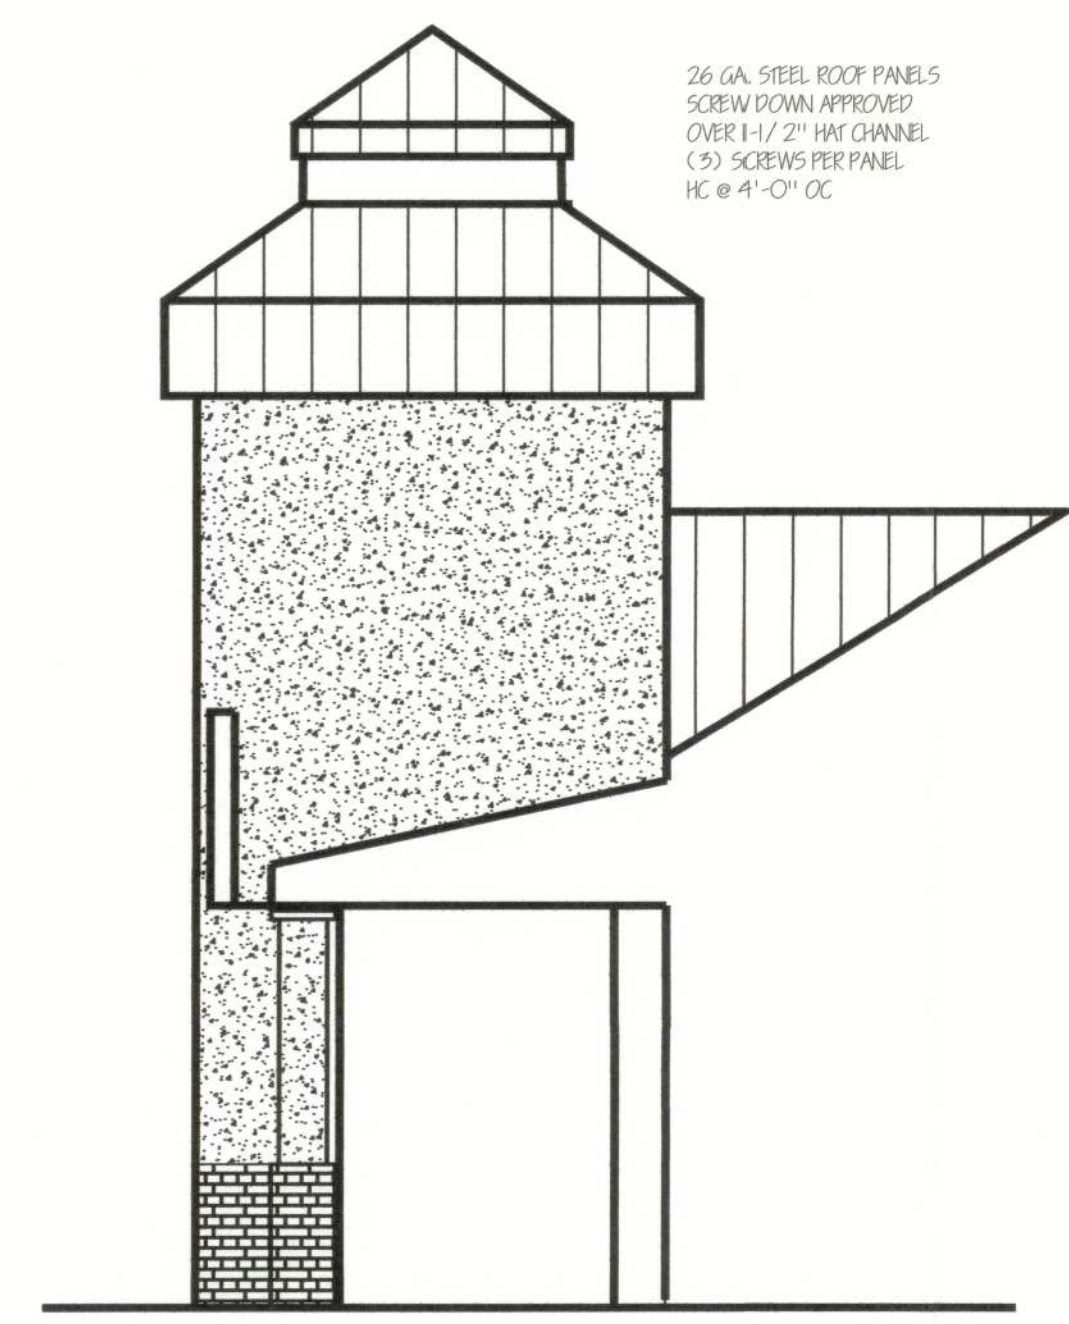


RIGHT SIDE VIEW

SCALE 1/4" = 1'-0"

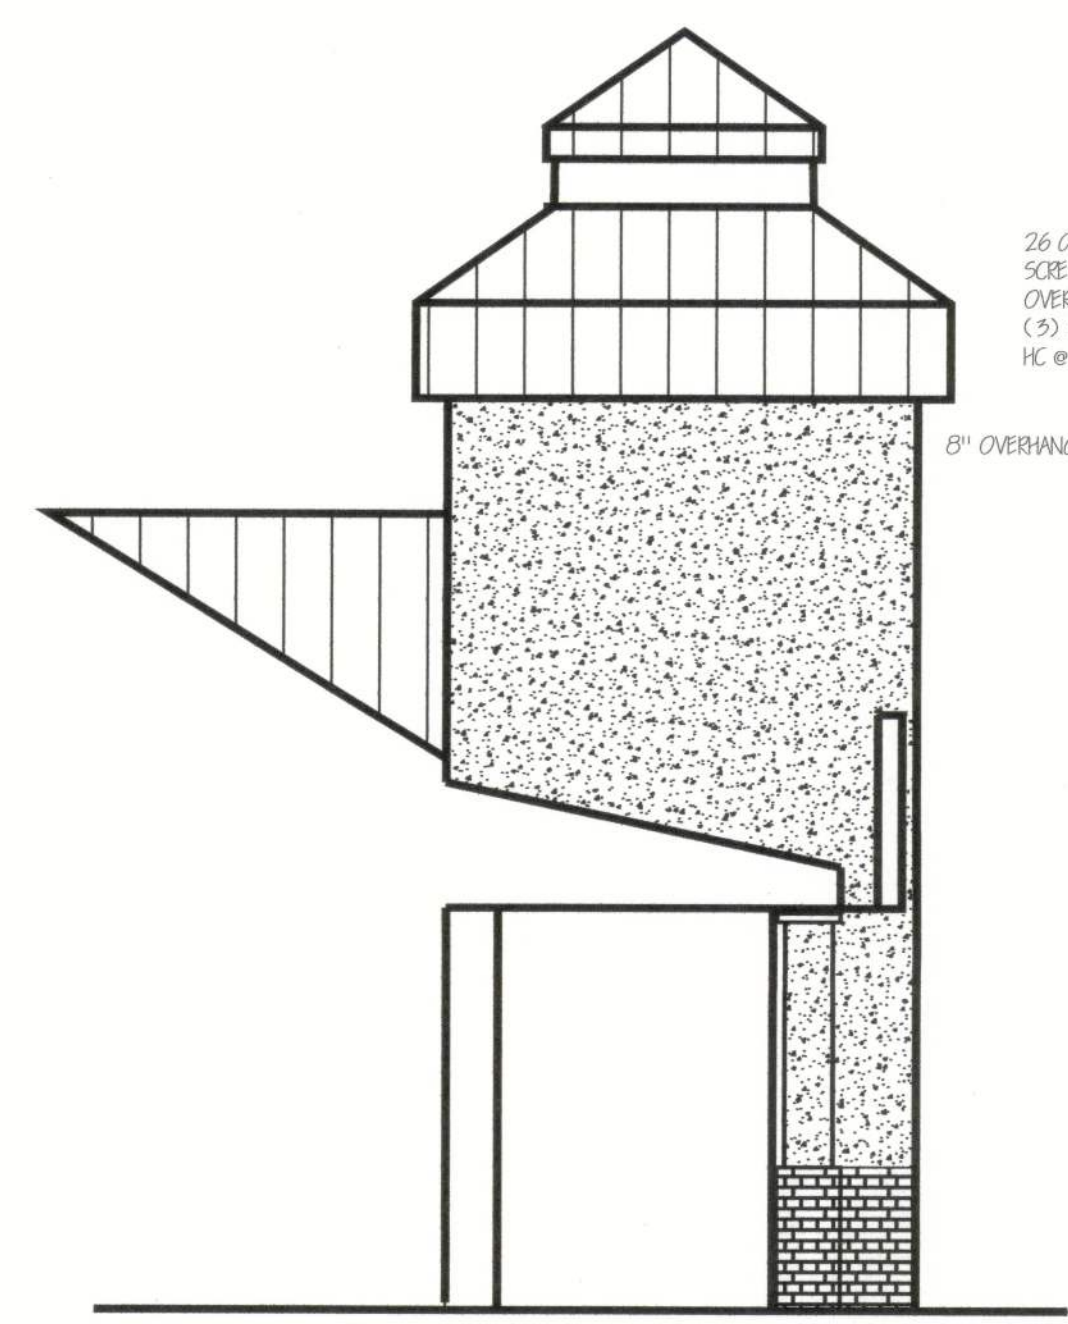

LEFT SIDE VIEW


SCALE 1/4" = 1'-0"

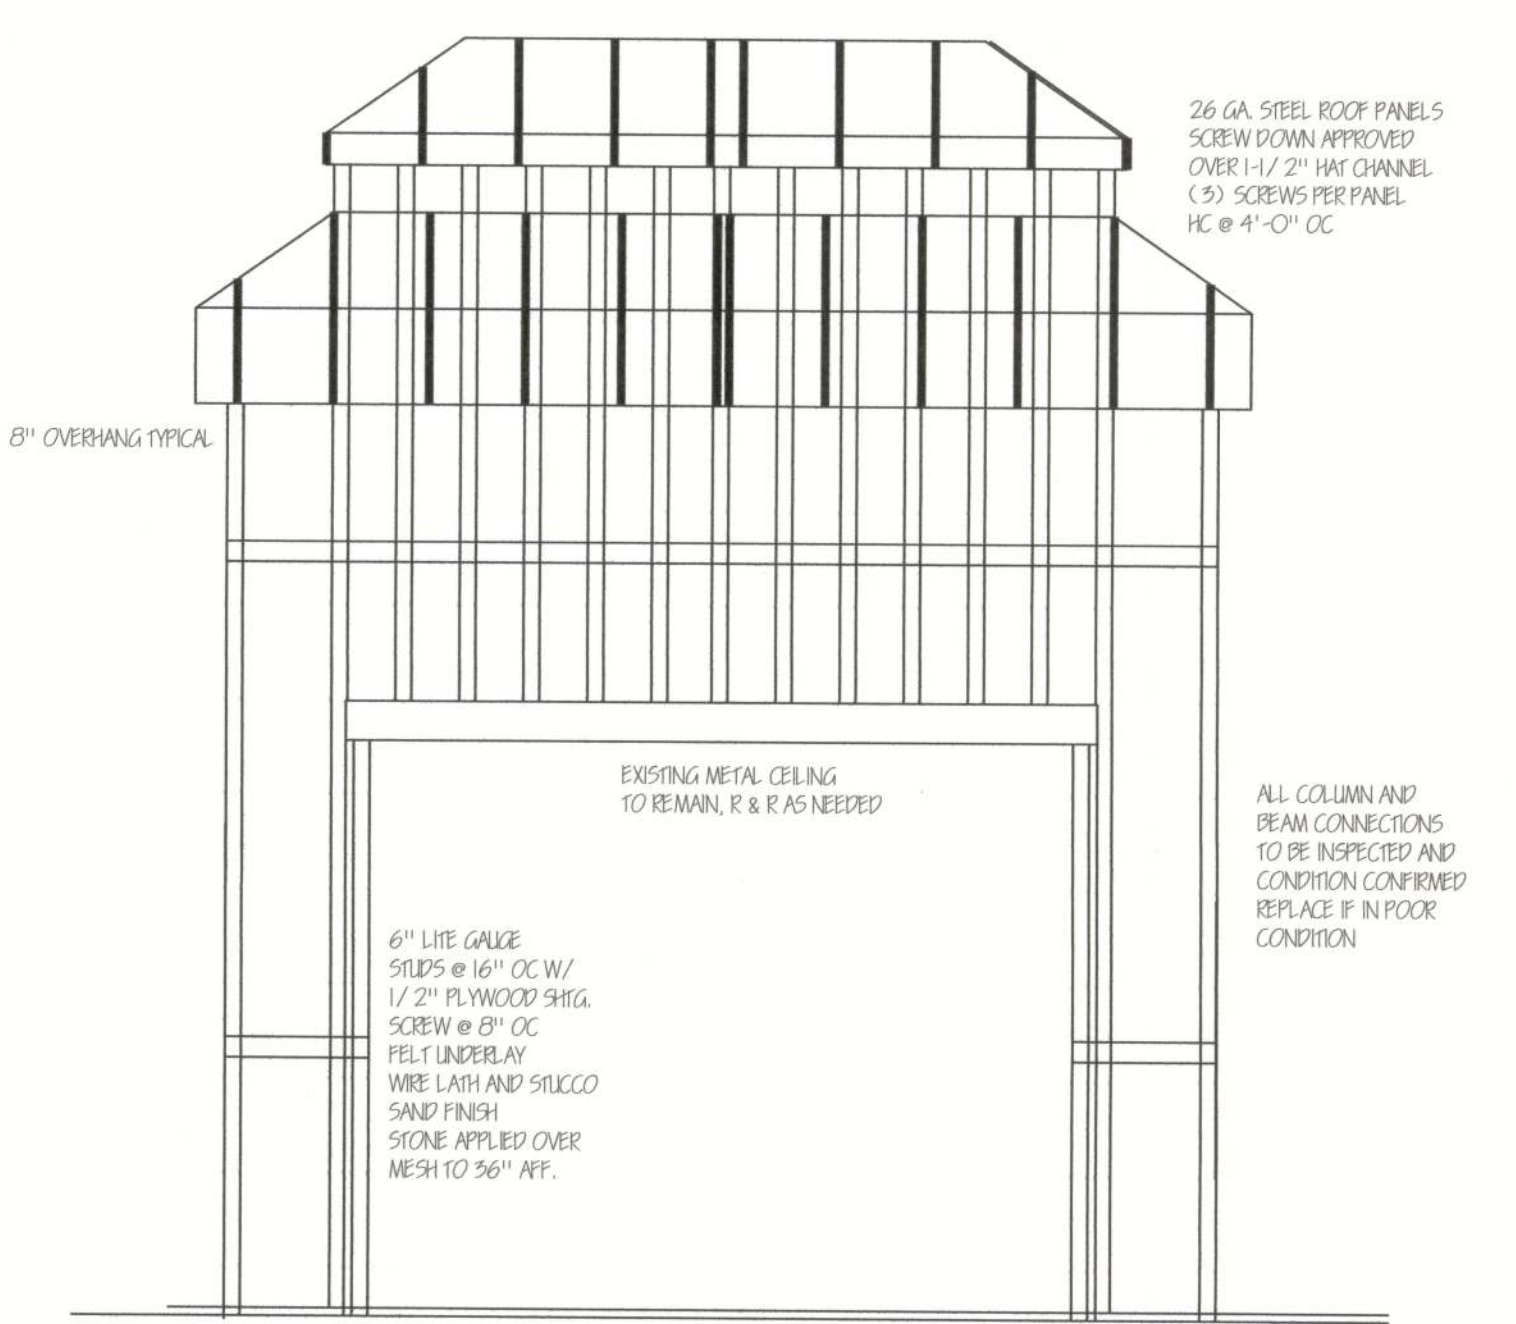


SECTION

SCALE 1/4" = 1'-0"


CLIP	NUMBER OF SCREWS
S/H08	24 #12x1" HEX SCREWS
S/H10	30 #12x1" HEX SCREWS
S/H15	48 #12x1" HEX SCREWS

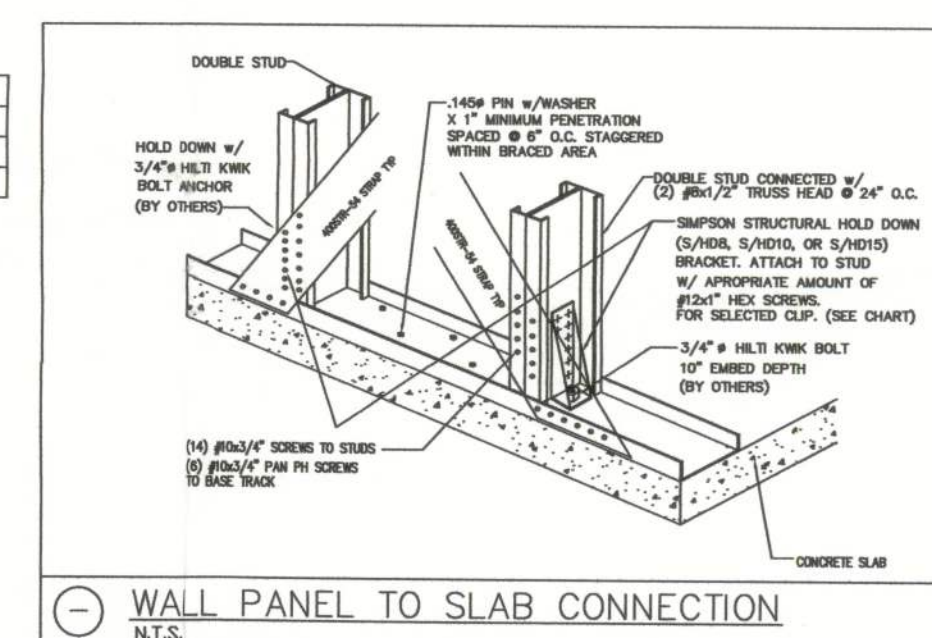

WALL PANEL TO SLAB CONNECTION

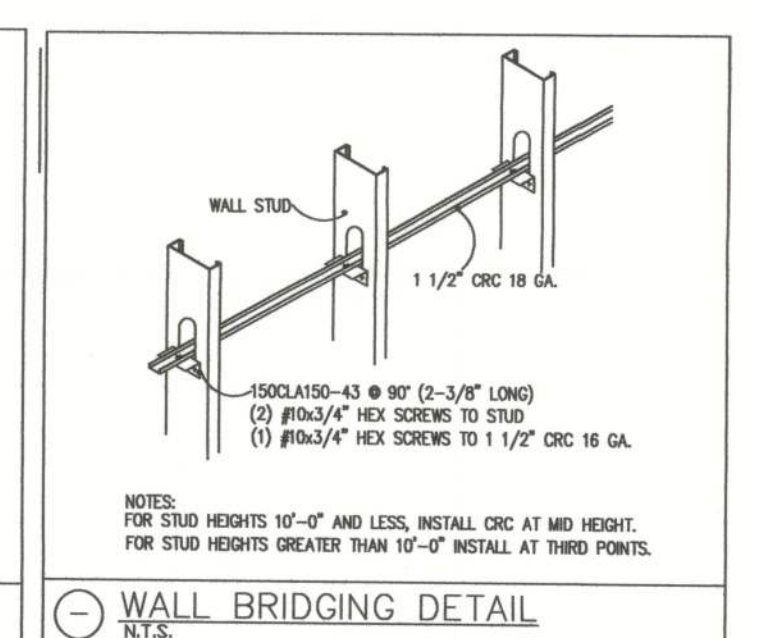


WALL BRIDGING DETAIL

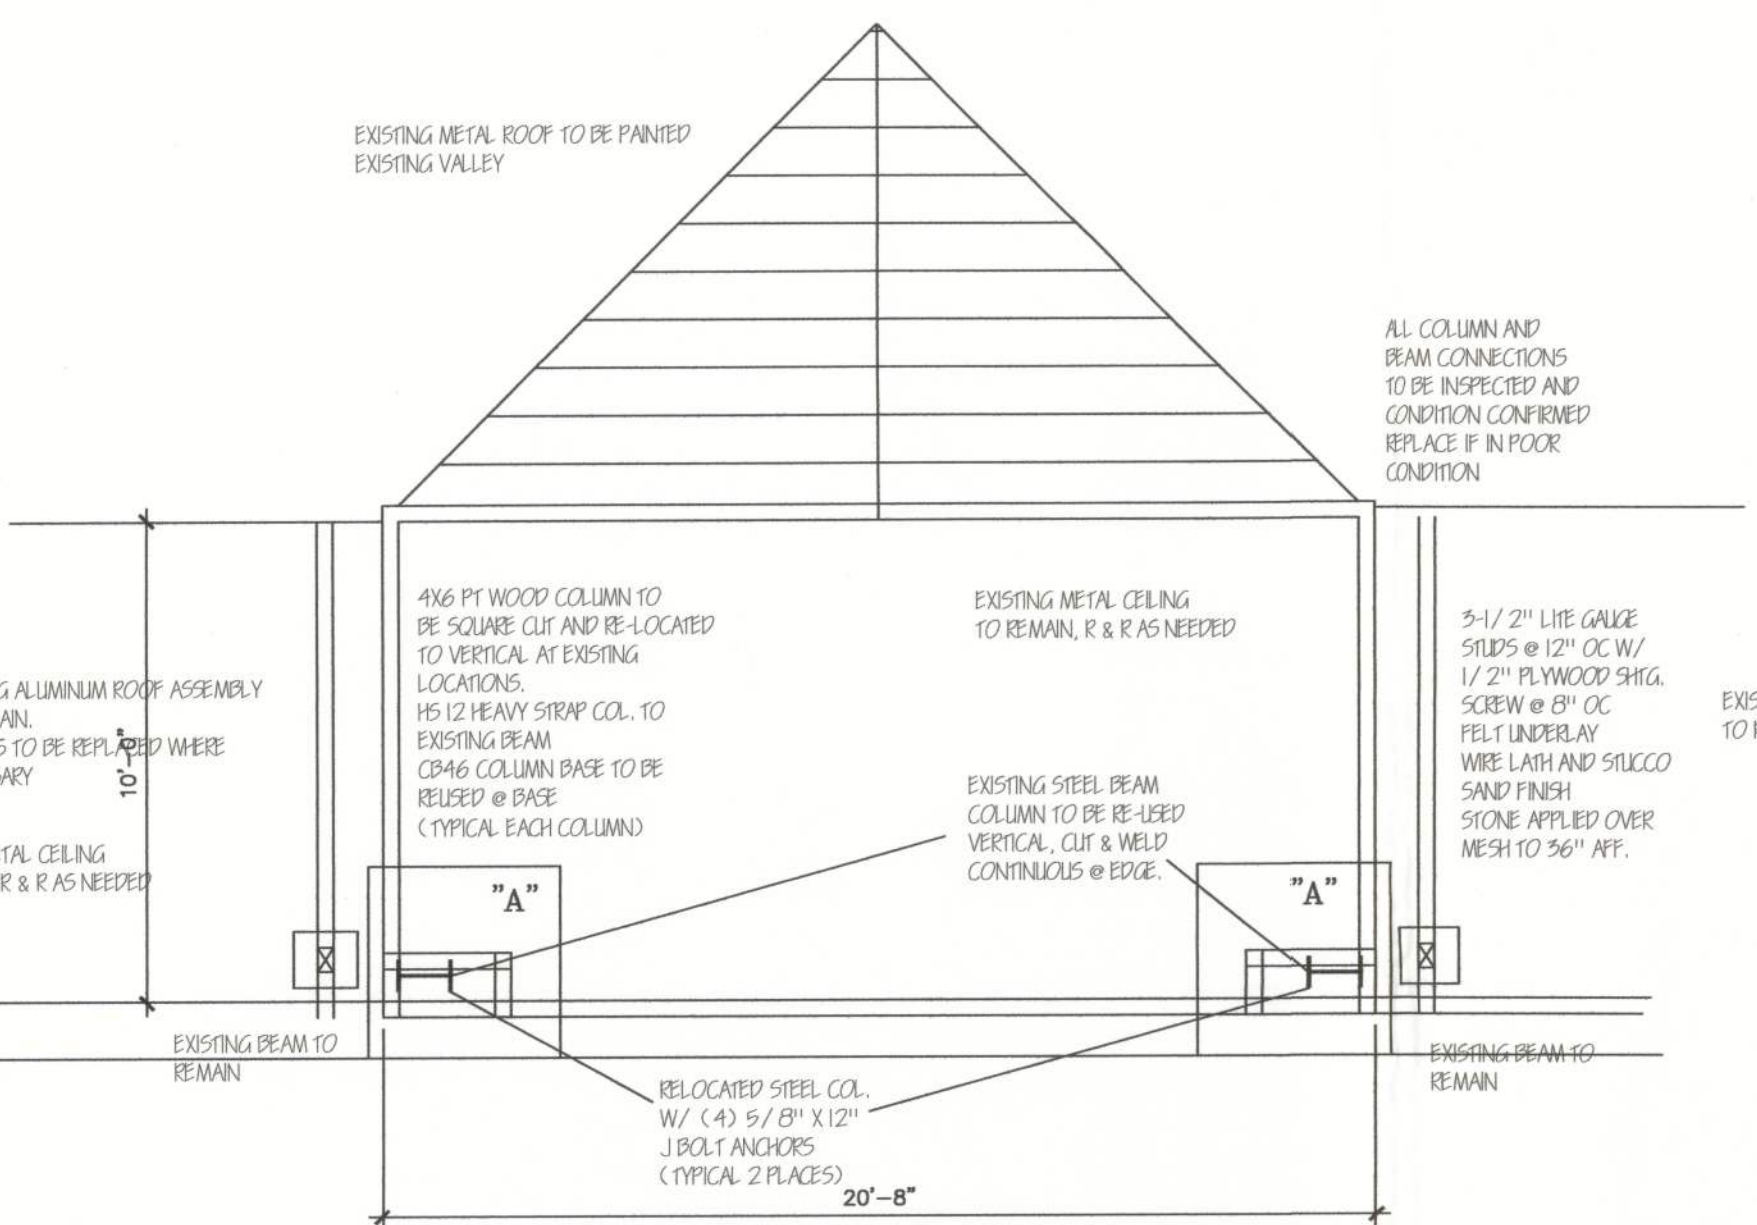


PLAN VIEW / GROUND LEVEL

SCALE 1/4" = 1'-0"

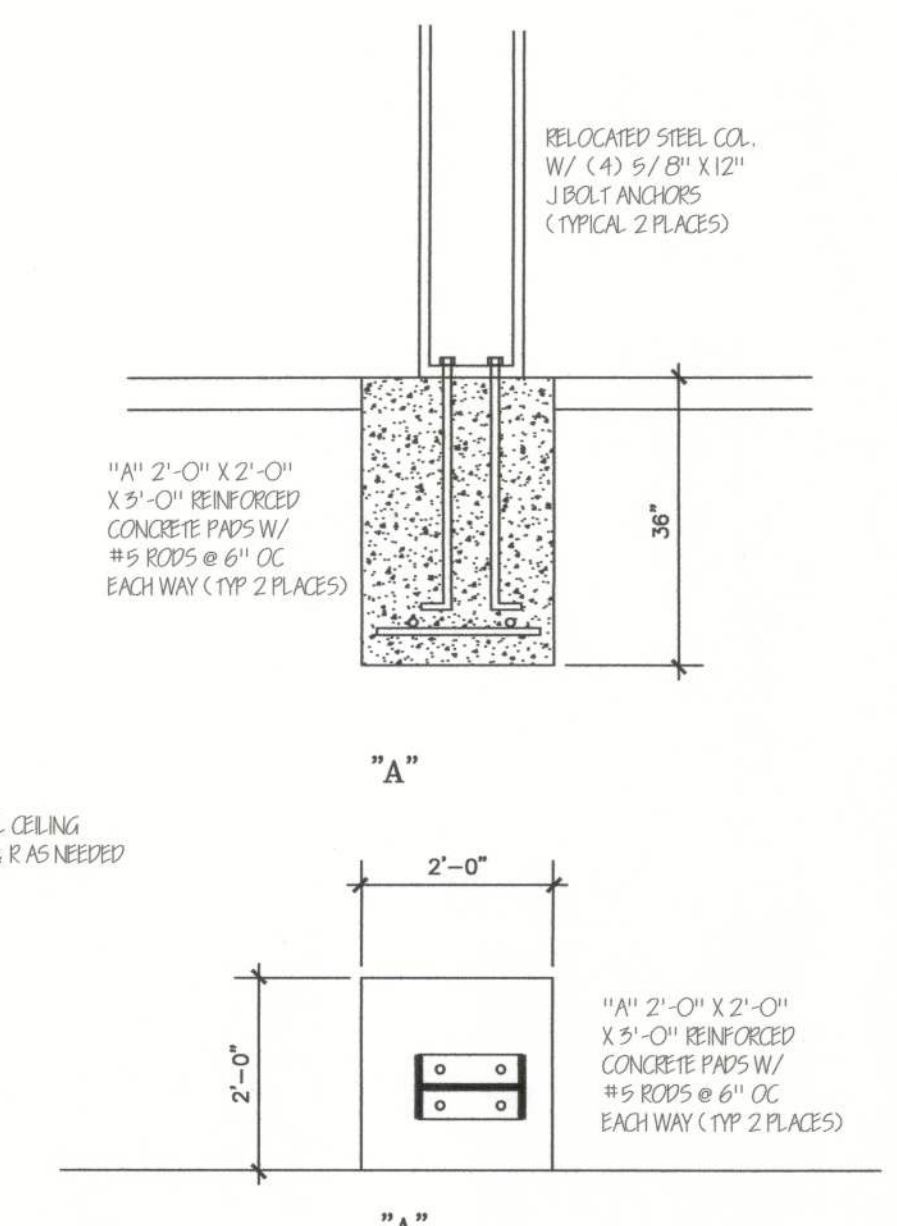


FOUNDATION DETAILS

SCALE 1/2" = 1'-0"

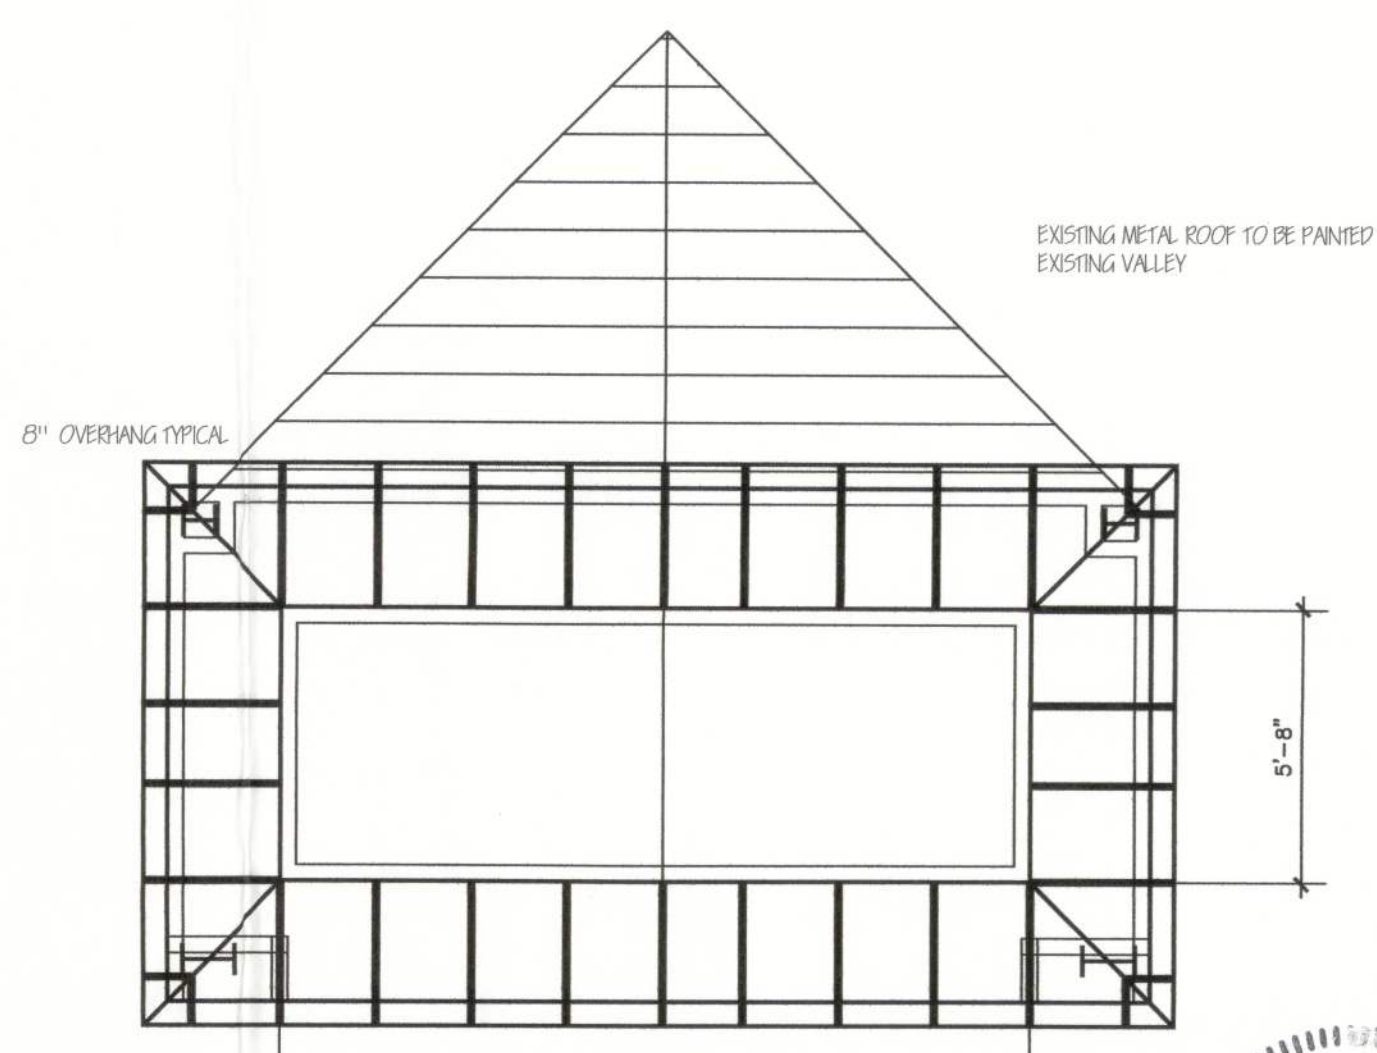

FRAMING PLAN 1ST LEVEL


SCALE 1/4" = 1'-0"

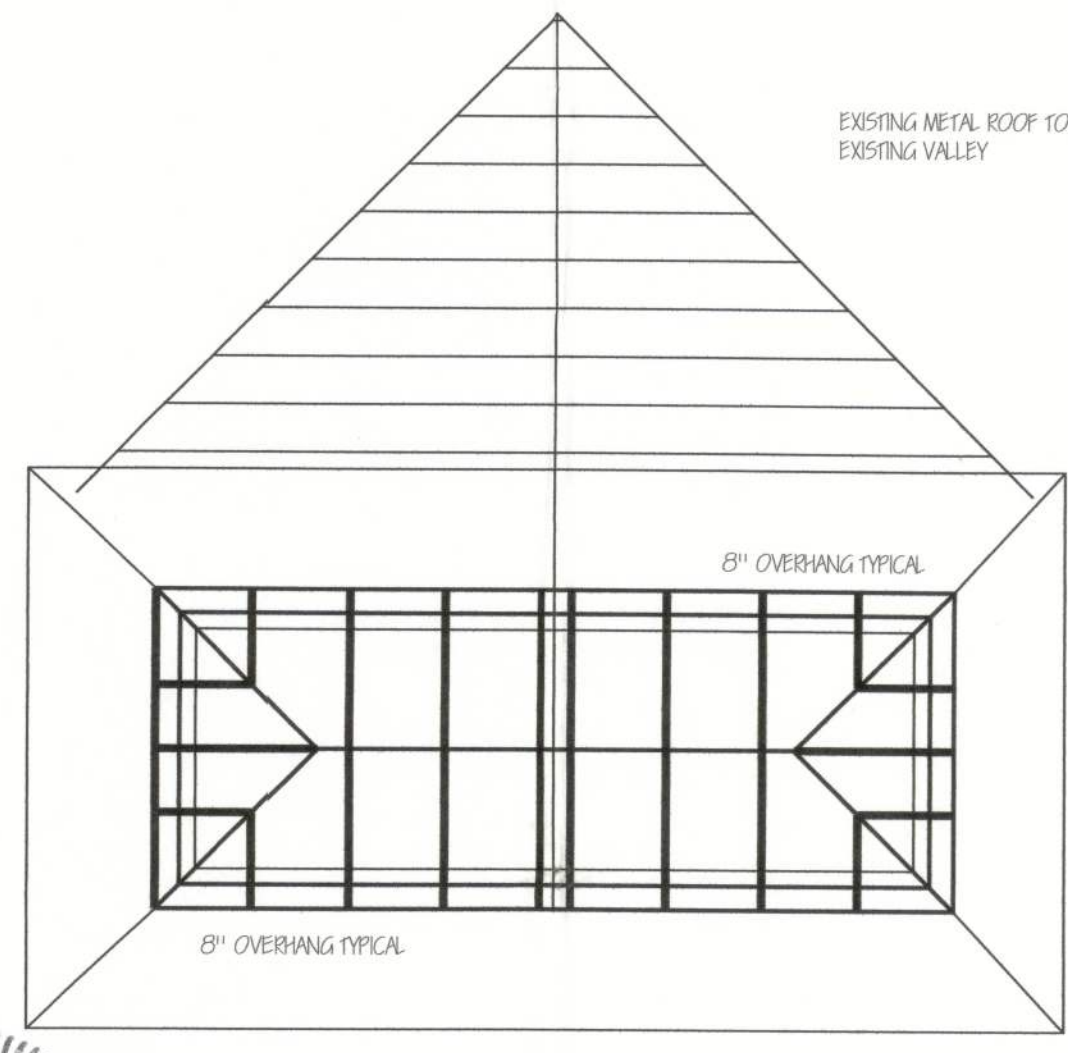

FRAMING PLAN 2ND LEVEL

SCALE 1/4" = 1'-0"

GENERAL NOTES:
 THIS STRUCTURE HAS BEEN DESIGNED TO THE 2010 FLORIDA BUILDING CODE,
 CONST. TYPE III - B
 OCCUPANCY TYPE A2 / B
 THE BUILDING (INCLUDING COMPONENTS AND CLADDING) IS DESIGNED FOR THE FOLLOWING SUPERIMPOSED LOADS.
 LIVE LOAD - 20 P.S.F.
 DEAD LOAD - 10 P.S.F.
 ROOF:
 LIVE LOAD (FRAME TOP CHORD) - 20 P.S.F.
 DEAD LOAD (FRAME TOP CHORD) - 10 P.S.F.
 WIND:
 BUILDING IS DESIGNED TO CONFORM TO FLORIDA BUILDING CODE 2010 EDITION COMPONENT AND CLADDING +/- 28 P.S.F.
 WIND DESIGN ASSUMPTIONS:
 BUILDING CATEGORY - II
 BUILDING EXPOSURE - B
 BUILDING IMPORTANCE FACTOR - 1.0
 MEAN ROOF HEIGHT 20' OR LESS
 ENCLOSED BUILDING
 INTERNAL PRESSURE COEFFICIENT = +/- 0.18
 WIND SPEED: 140 MPH 3 SECOND GUST
 SOIL BEARING + COMPACTION:
 THESE PLANS WERE DRAWN BASED ON SOIL BEARING CAPACITY OF 2,000 P.S.F.

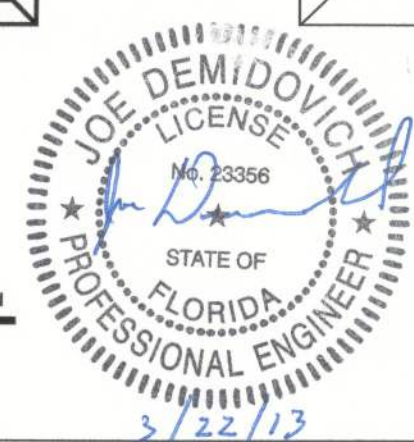

No.	DATE	APPROVED	REVISION	No.	DATE	APPROVED	REVISION

PRELIMINARY PLANS FOR:
 KERMIT HORNE
 LAKE CITY, FLORIDA

Horizontal Scale:	N/A	Filename:	KHLC5B11
Vertical Scale:	N/A	View:	LAND
Initial dwg. date:	11/28/2012	Designed/Drawn by:	RWA
Current dwg. date:	11/28/2012	Checked by:	JD

RW ARNOLD
 A PROFESSIONAL DESIGN SERVICE
 434 SOMERSET DRIVE, AUBURNDALE, FL. 33823
 (863) 581-4888 mrotary@tampabay.rr.com

DEMIDOVICH ENGINEERING, INC.
 JOE DEMIDOVICH P.E. FL# 23356
 157 WOODSIDE DRIVE
 LAKELAND FLORIDA 33813
 (863) 398-2528

PROJECT No. _____ Sheet No. **A2**