


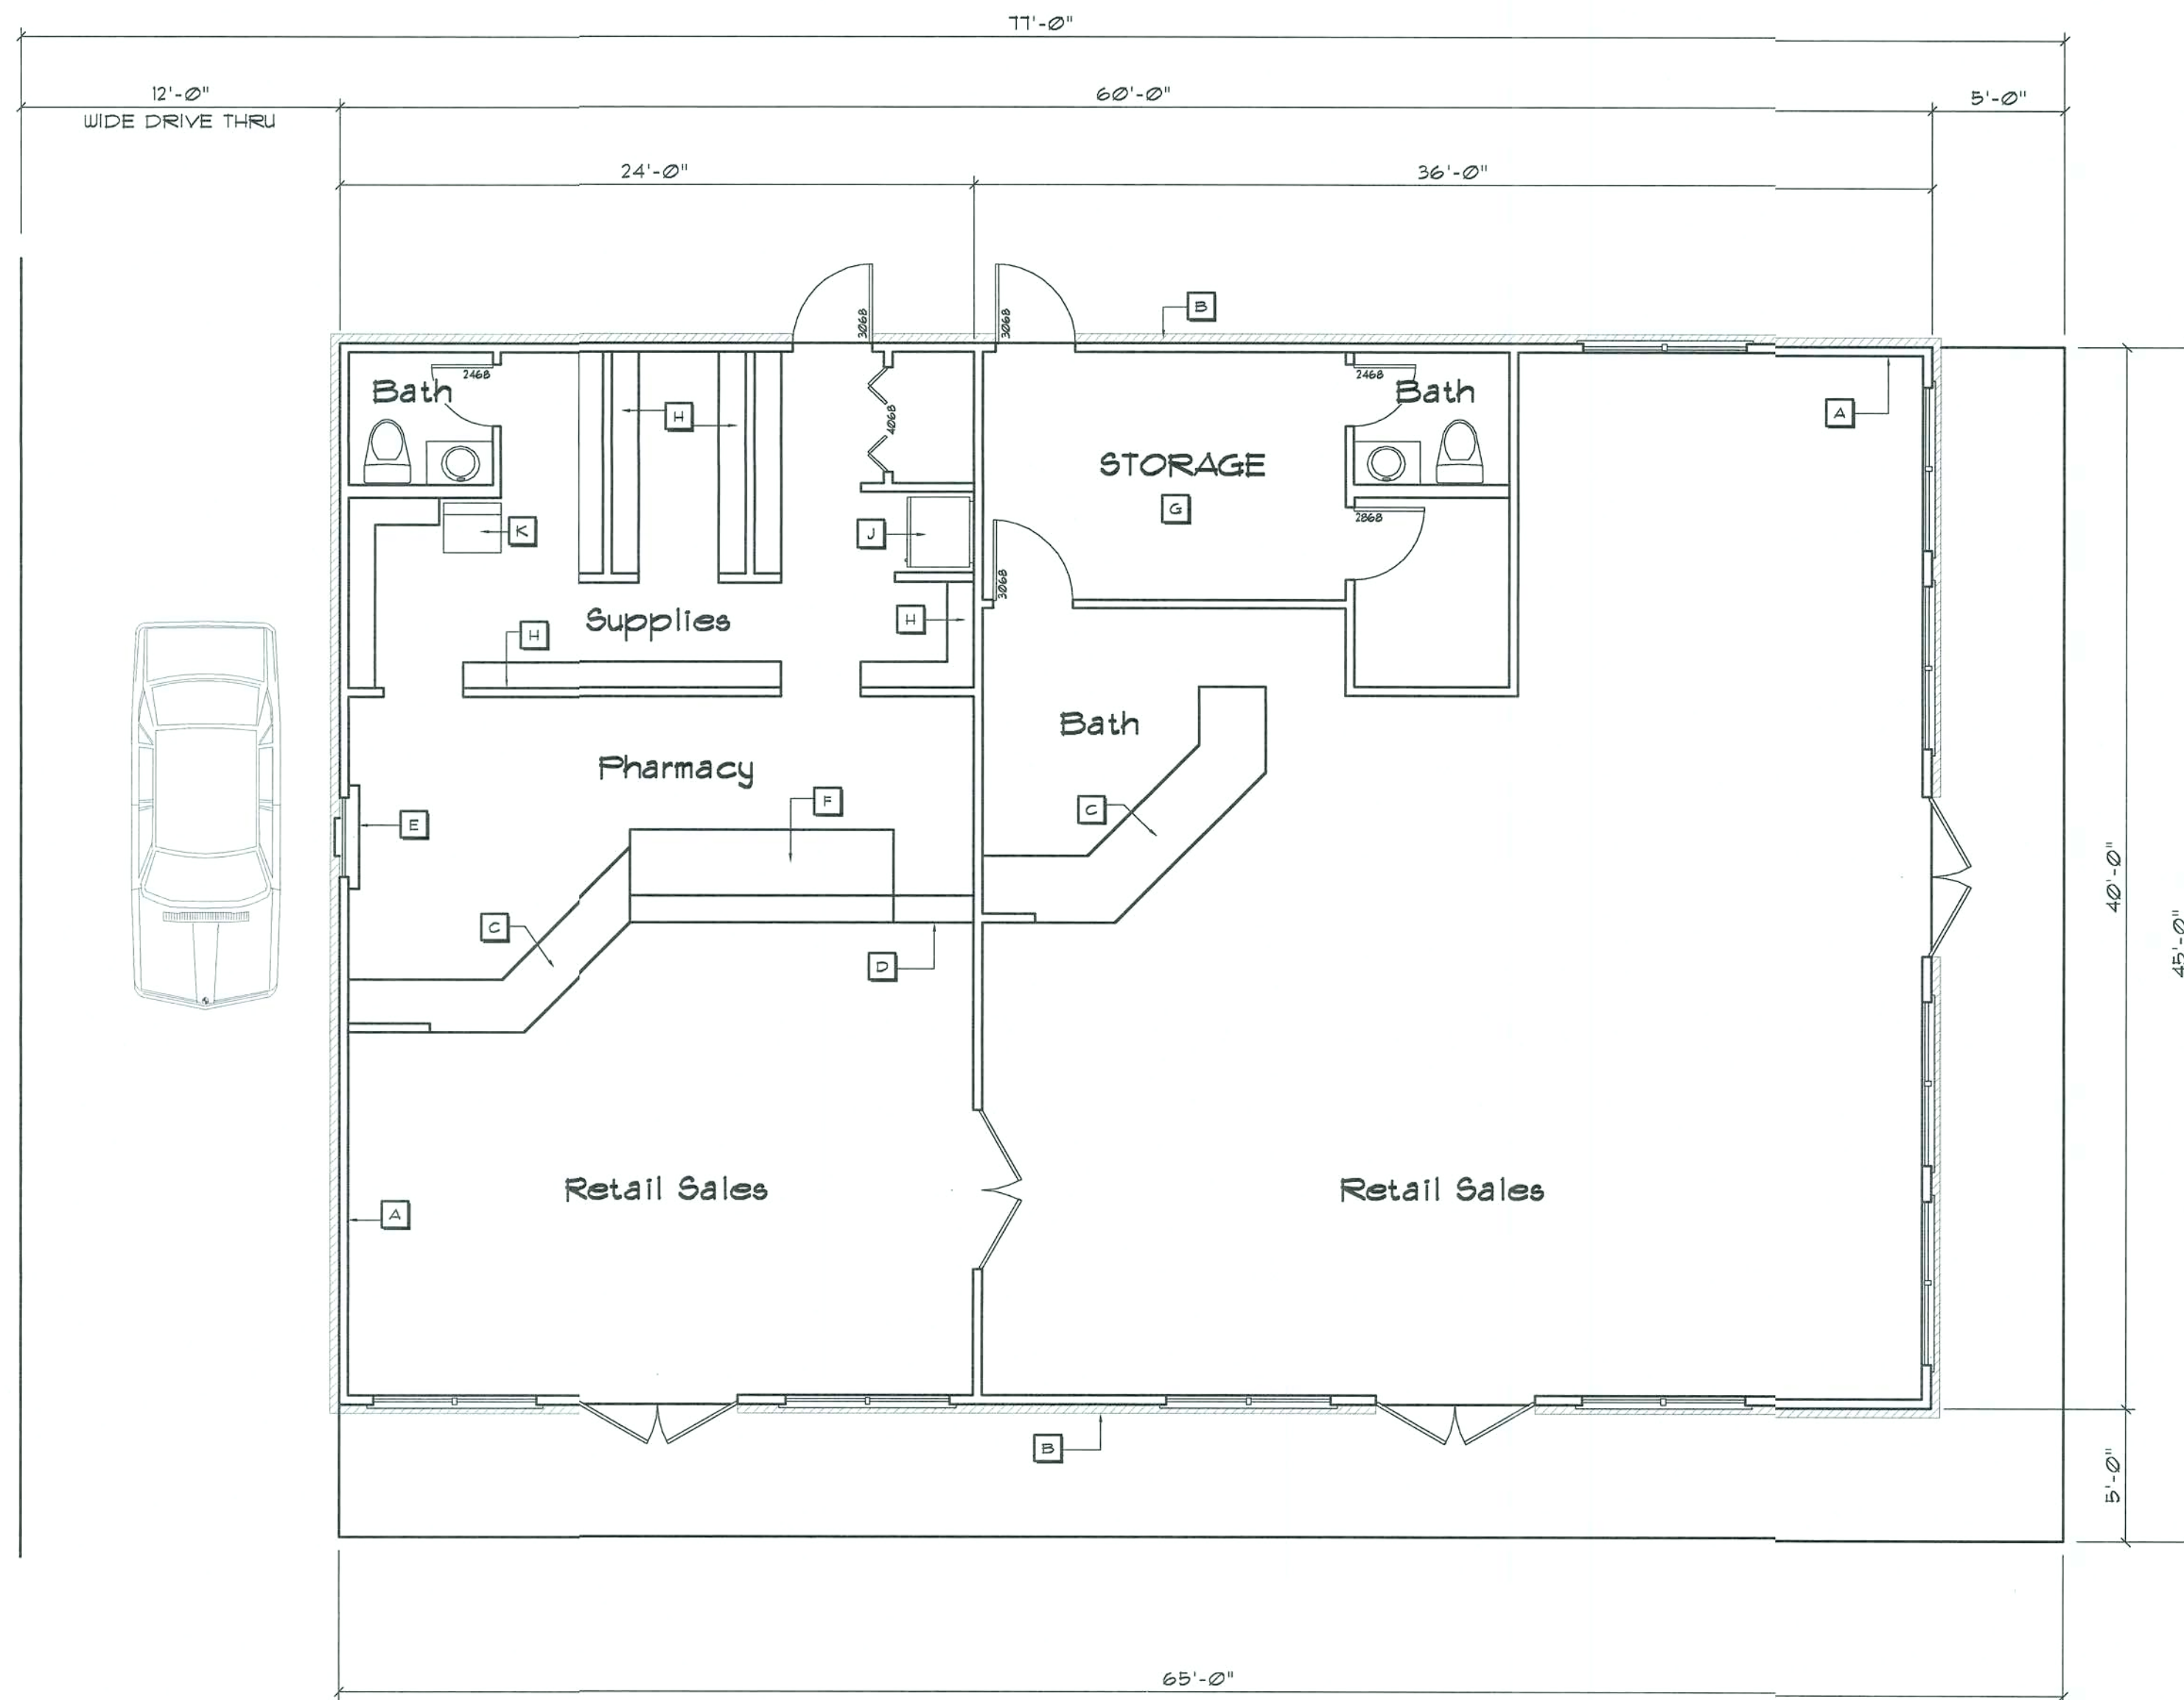


Design Data	
360 S.F.	PHARMACY
1440 S.F.	MEDICAL EQUIPMENT
2400 S.F.	TOTAL AREA

Plan Notes

- A 2X4 No. 2 FIR STUDS @ 16" O.C.
- B 4" BRICK VENEER
- C SALES COUNTER
- D CONSULTATION AREA
- E DRIVE THRU WINDOW
- F PHARMACIST COUNTER
- G EQUIPMENT STORAGE
- H MEDICATION STORAGE W/6 SHELVES
- I REFRIGERATOR W/FREEZER
- J PHOTOCOPIER

Floor PLAN

SCALE 3/16" = 1'-0"

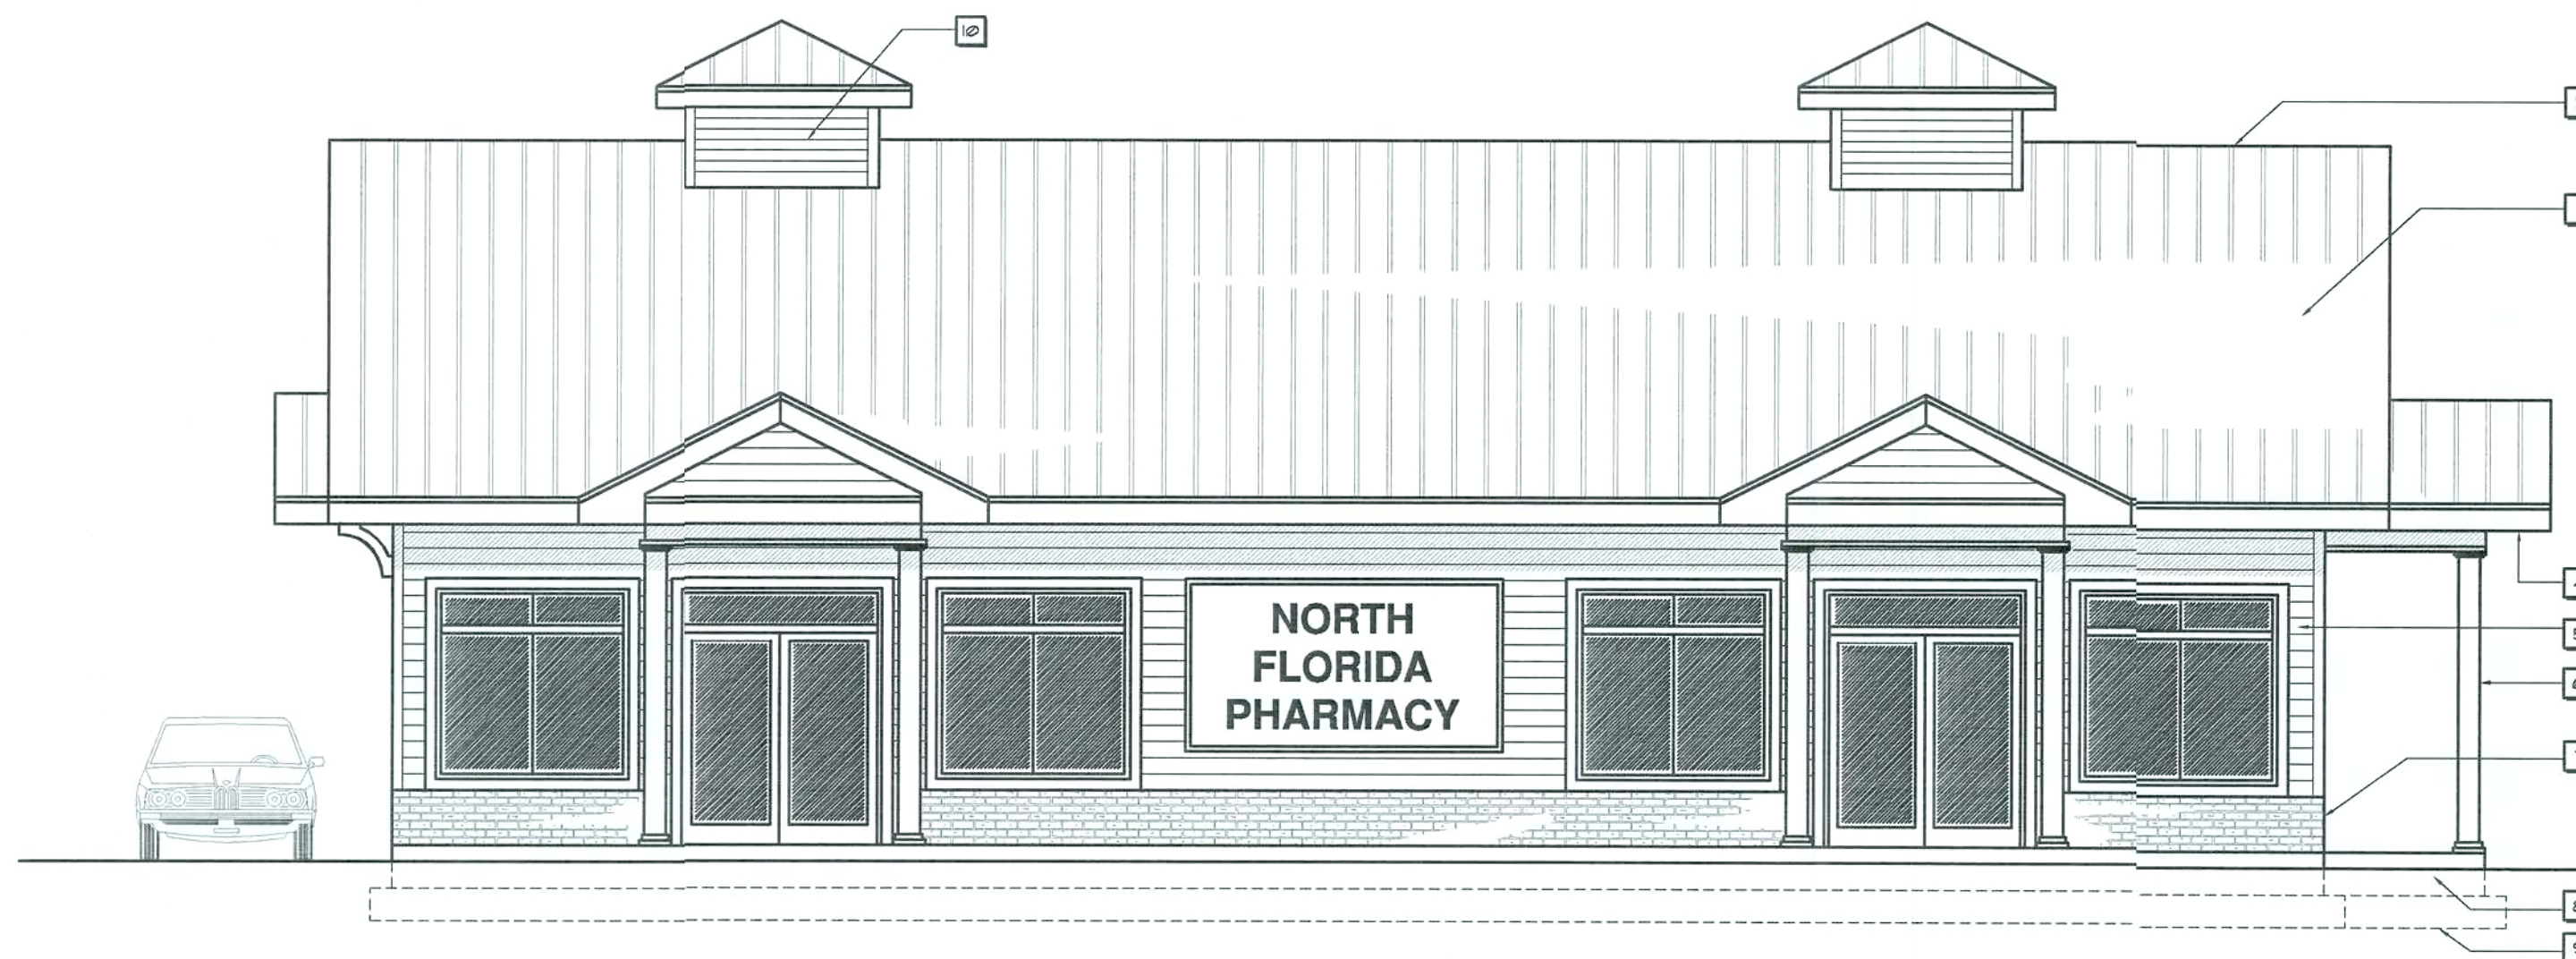


Front ELEVATION

SCALE 3/16" = 1'-0"

Exterior Notes

- 1 26 GA. METAL ROOFING, INSTALLED PER MANUFACTURER'S SPECIFICATIONS TO WITHSTAND 110 MPH WINDS
- 2 CONTINUOUS RIDGE VENT
- 3 24" GABLE VENT
- 4 FASCIA 4 VENTRED 24" SOFFIT
- 5 6" 1" HARDI-PLANK HORIZONTAL SIDING
- 6 BOXED 6"x6" P/T POSTS
- 7 4" BRICK VENEER
- 8 8" CONCRETE BLOCK STEM WALL
- 9 12"x24" CONT. CONCRETE FOOTER
- 10 LOUVERED ATTIC VENTS

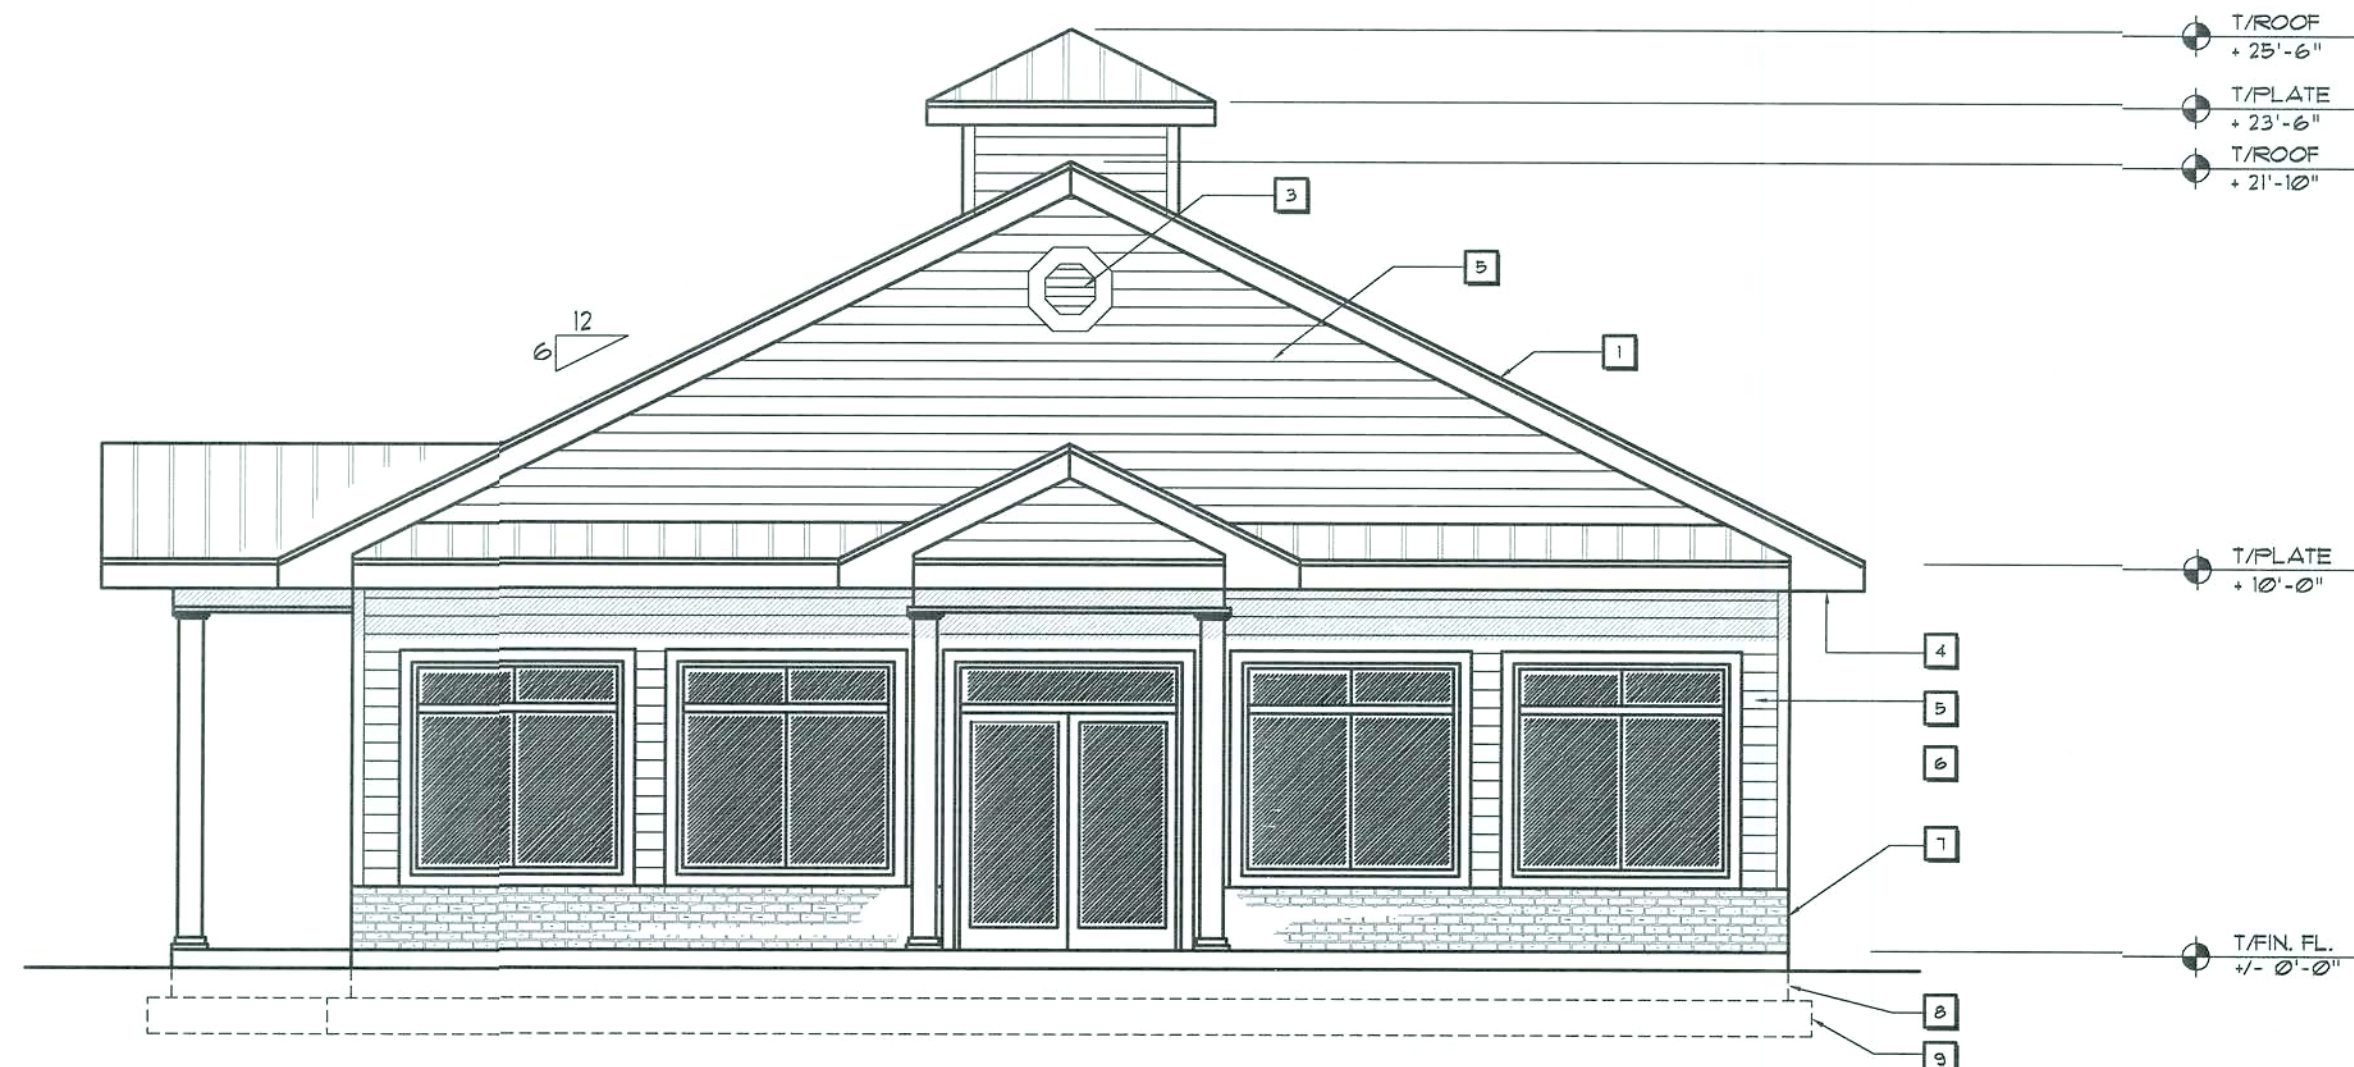

Left Side ELEVATION

SCALE 3/16" = 1'-0"

AR0007005

SHEET:

A1

1 OF 1

DATE:

12 APR 2006

COMPI:

N3

NICHOLAS
PAUL
GEISLER
ARCHITECT
N.C.A.R.B. Certified

1758 NW Brown Rd.
Lake City, FL 32055
386-755-9021

ADD

ARCHITECTURAL DRAFTING & DESIGN, INC.
Lake City, FL 32055 - 386.752.4670



CUSTOM DESIGNED BUILDING FOR:

North Florida Pharmacy
COLUMBIA COUNTY, FLORIDA
Preliminary Layout

DRAWN:

DJR

REVISION:

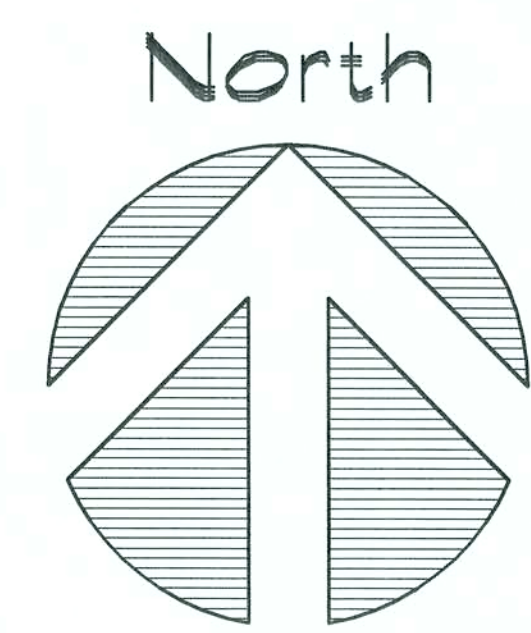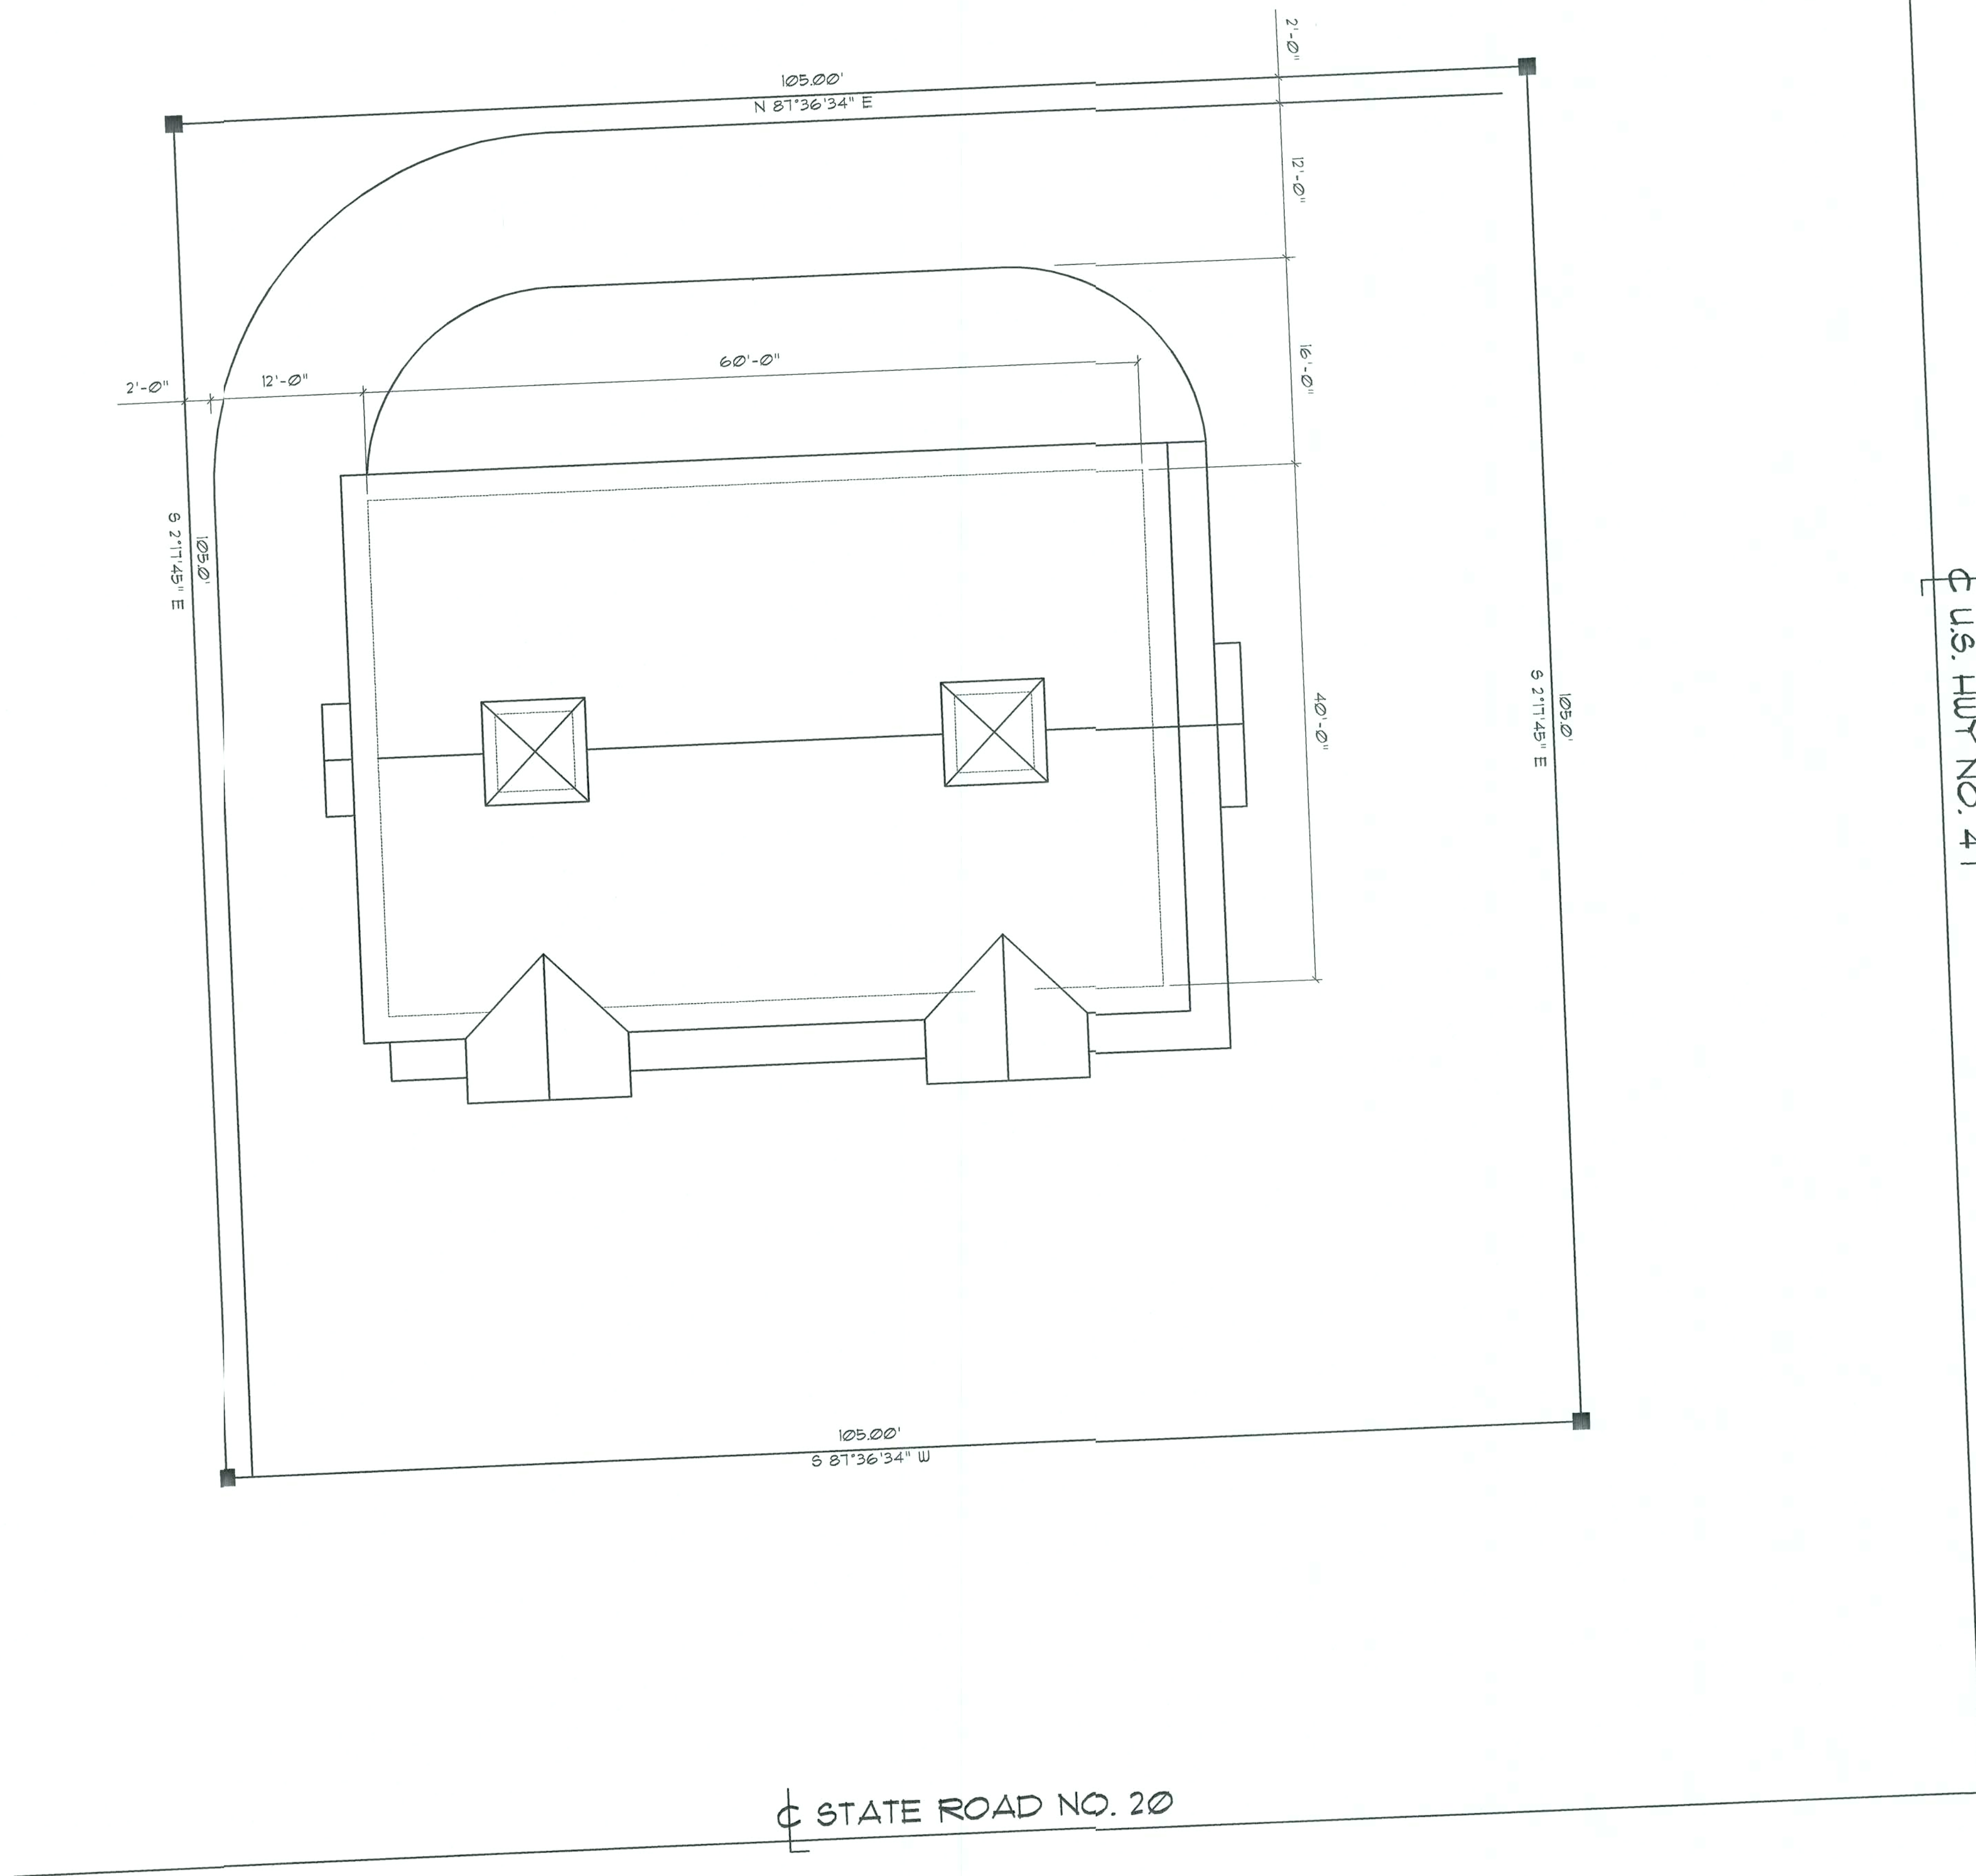

Site PLAN

SCALE: 1/8" = 1'-0"

REVISION:

DRAWN:
DJR

CUSTOM DESIGNED BUILDING FOR:
North Florida Pharmacy
COLUMBIA COUNTY, FLORIDA
Site Plan

APP
ARCHITECTURAL DRAFTING & DESIGN, INC.
Lake City, FL 32055 - 386.752.4670

NG
NICHOLAS
PAUL
GEISLER
ARCHITECT
N.C.A.R.T.B. Certified
1758 NW Brown Rd.
Lake City, FL 32055
386/7755-6608

DATE:
12APR2006
COM:

SHEET:
S1
1 of 1

AR0007005