

ALL DRAWINGS NOT TO BE SCALED, WRITTEN DIMENSIONS TAKE PRECEDENCE OVER SCALED DIMENSIONS

Daniel Shaheen
Daniel Shaheen

September 21, 2005



ARCHITECTURAL
DESIGN

P.O. BOX 273
LAKE CITY FL, 32056
(386) 754-0151

COPYRIGHTED BY:

ENGINEERED BY:

A SPECULATIVE HOME BY EUPH INC.
THE NATHAN 4-BED
LOT 37, WISE ESTATES
COPYRIGHT: 2004 DDS STUDIOS

PROJECT INFO:

FLOOR PLAN
TYPICAL WALL SECTION


SHEET NUMBER
2 of 3

All work shall comply with the standard building codes, and all applicable local codes and ordinances.
Contractor shall verify all dimensions prior to commencing construction.

- SEE PLANS FOR WALL HEIGHTS
- GAF-TIMBERLINE SHINGLES W/ 4-NAILS IN EACH SHINGLE STRIP ON 30-LB FELT PAPER OVER 1/16" ORIENTED STRAND BOARD ROOF SHEATHING FASTENED AS PER WINDLOAD ANALYSIS
- FLASHING: 26 ga. GALVANIZED STEEL
- PRE-ENGINEERED WOOD ROOF TRUSSES AT 24" O.C. (SELECT TRUSS CONNECTORS PER WINDLOAD ANALYSIS)
- BLOW-IN INSULATION EQUAL TO R-30
- (2) 2X4 SYP DOUBLE TOP PLATE
NOTE: SEAL ALL PENETRATIONS IN TOP PLATE AND FIRE STOP BLOCKING WITH CODE APPROVED SEALANT
- 2x8 P.T. FASCIA W/ 1X4 DRIP NAILER
- ALUMINUM DRIP EDGE MOLDING, AND VENTED SOFFIT
- INTERIOR FINISH - 1/2" GYPSUM WALLBOARD
- 2X4 #2 SPF PRECUT STUDS AT 16" O.C. WITH FULL-THICK FIBERGLASS INSULATION EQUAL TO R-11
- EXTERIOR FINISH TO BE HARD-PLANK LAP SIDING
- 1/16" O.S.B. WALL SHEATHING (BLOCK ALL EDGES) FASTENED AS PER WINDLOAD ANALYSIS
- FLOORING AND INTERIOR TRIM PER SPECIFICATIONS
- 4" CONCRETE FLOOR SLAB REINFORCED WITH WELDED WIRE MESH EMBEDDED 2" IN SLAB ON 6 MIL POLY VAPOR BARRIER (6" LAPS SEALED WITH POLY TAPE) OVER COMPACTED FILL TREATED WITH TERMITICIDE
- 2 x 4 P.T. PINE SOLE PLATE ANCHORED WITH WITH ANCHOR BOLTS AS PER WINDLOAD ANALYSIS
- 1"x5" CONTINUOUS, IN CONCRETE BOND BEAM AT SLAB EDGE INTERSECTION WITH STEMWALL
- APPROXIMATE FINISH GRADE

TYPICAL WALL SECTION

SCALE: 1" = 1'0"

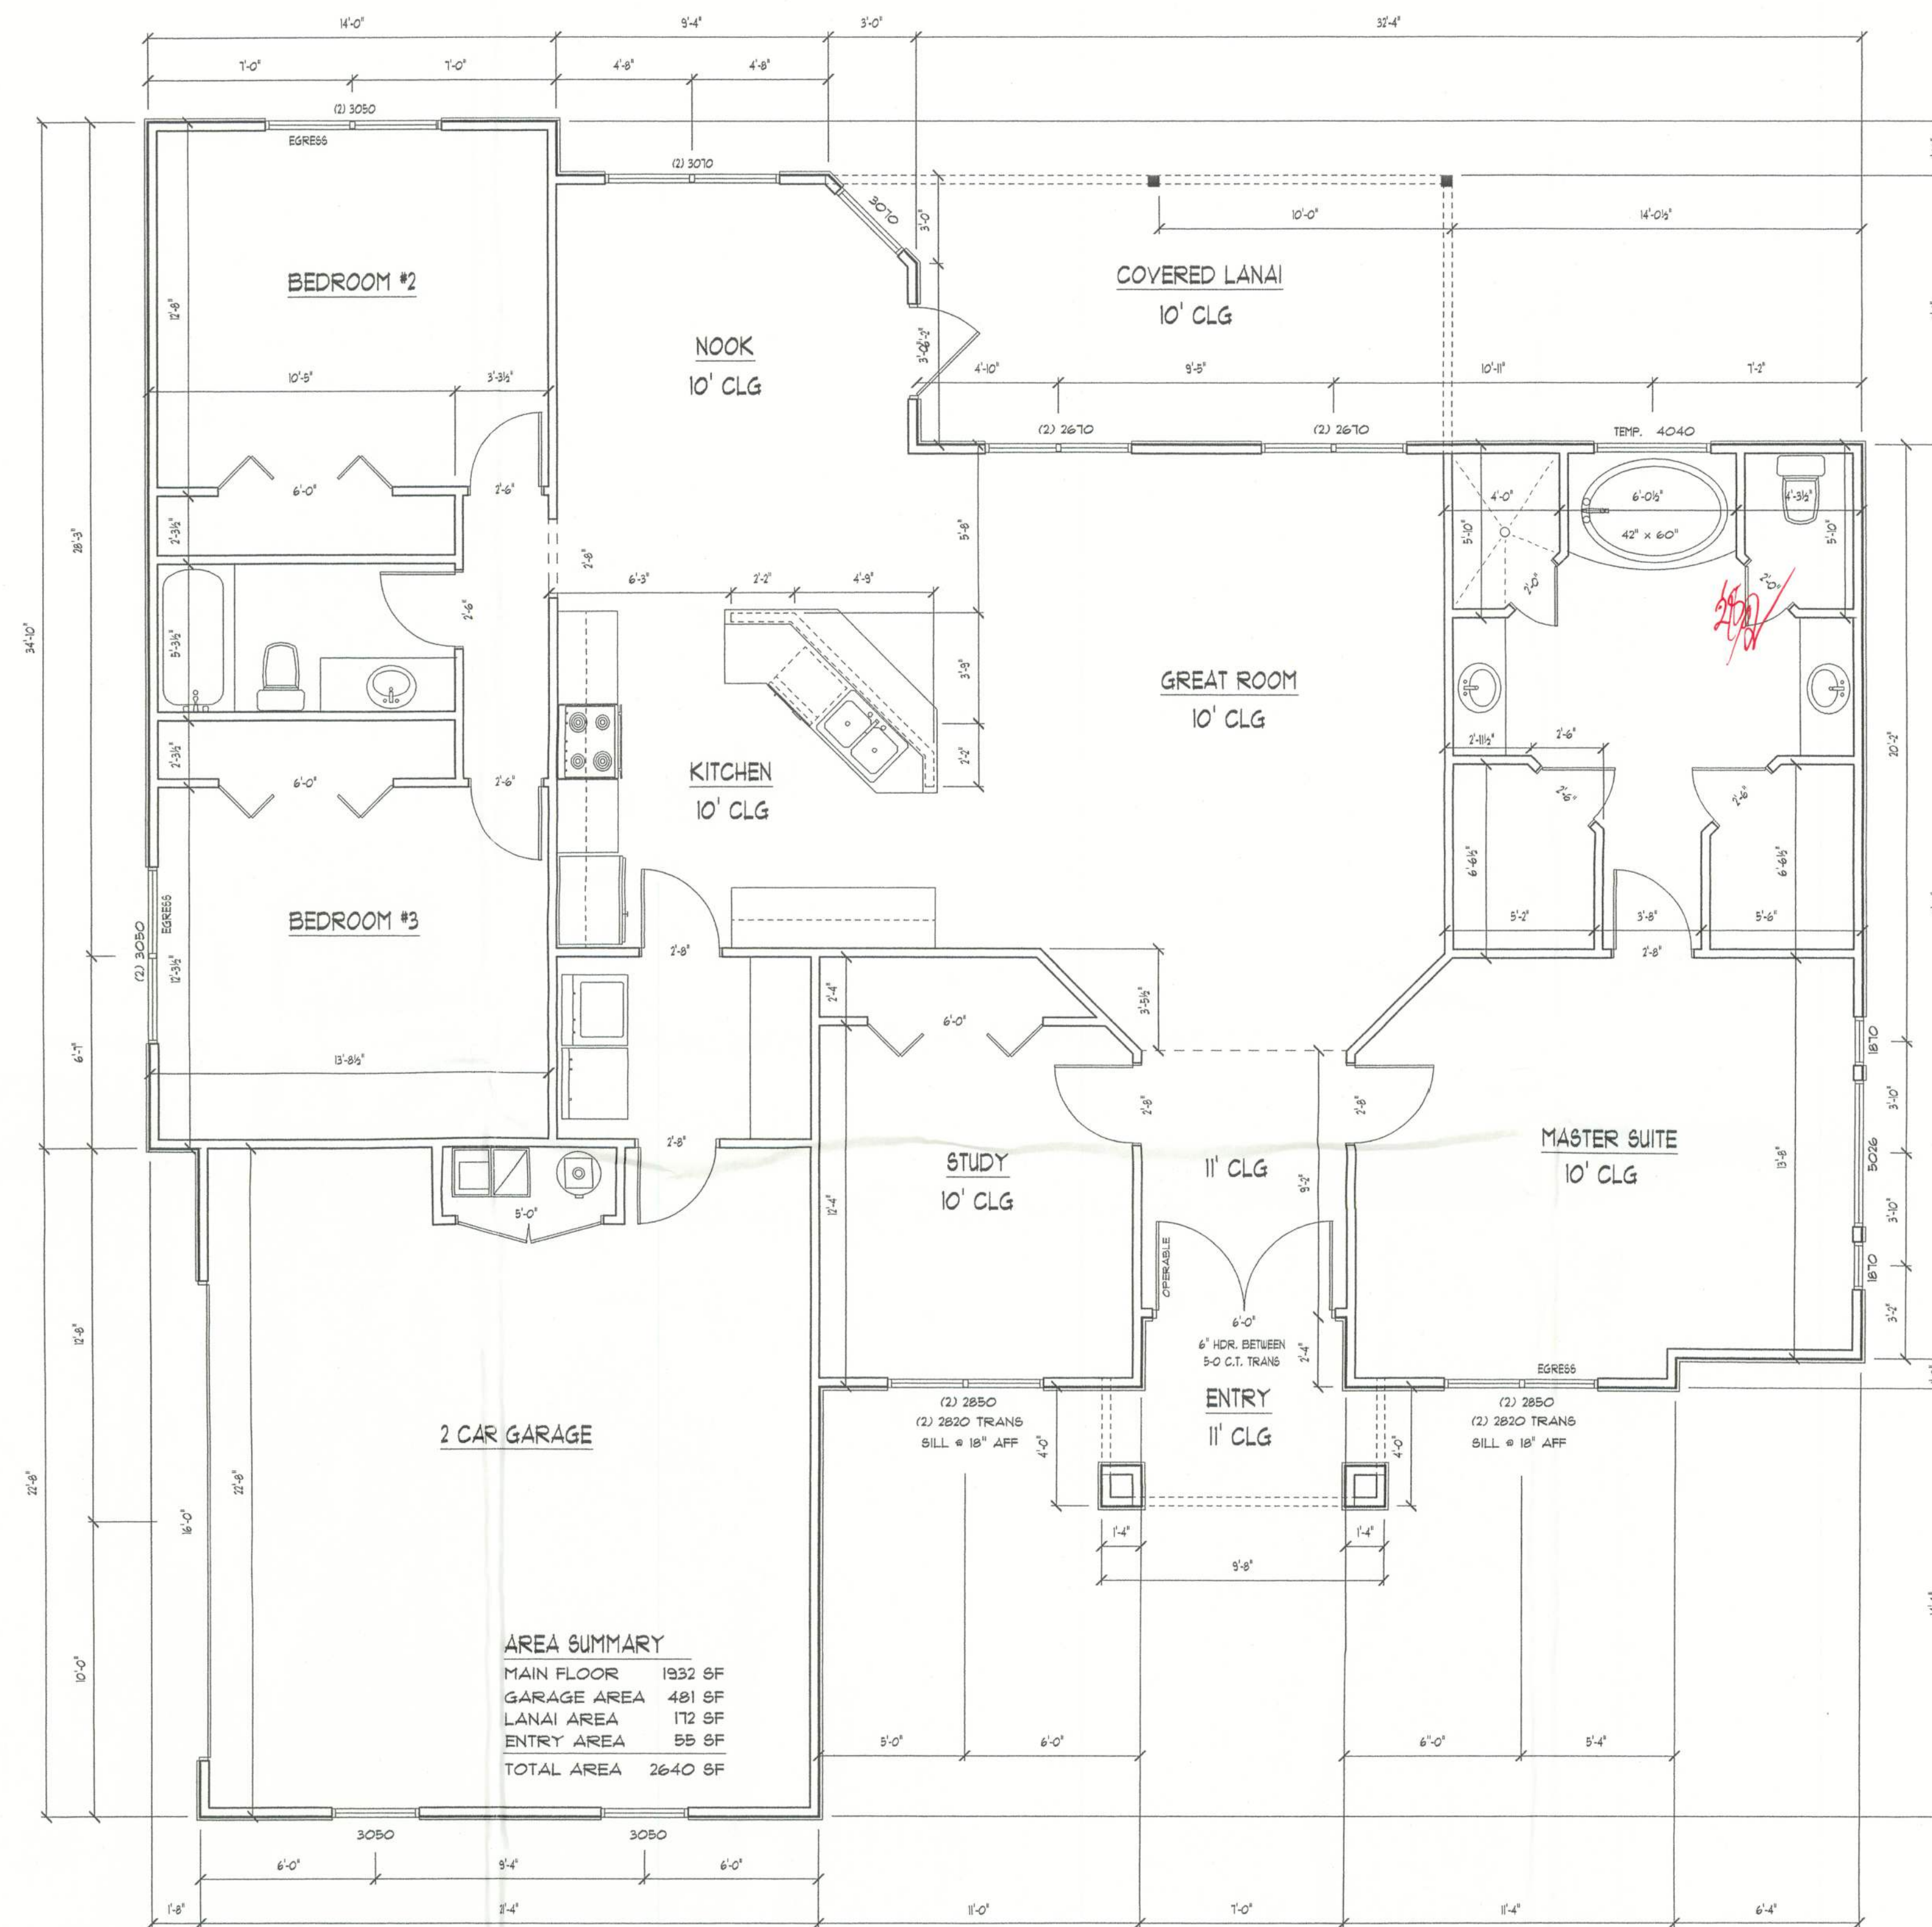

FLOOR PLAN

SCALE: 1/4" = 1'