




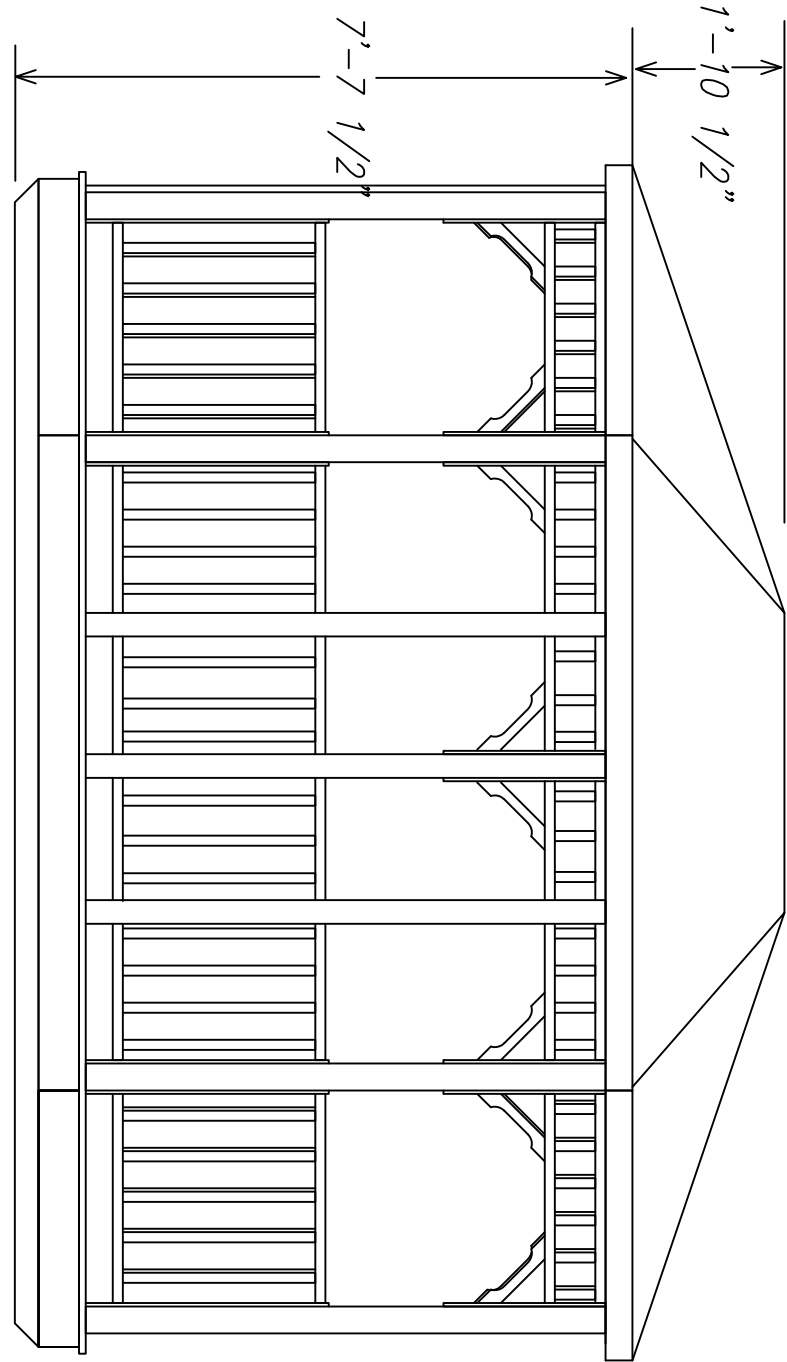


FRONT ELEVATION
NOT TO SCALE

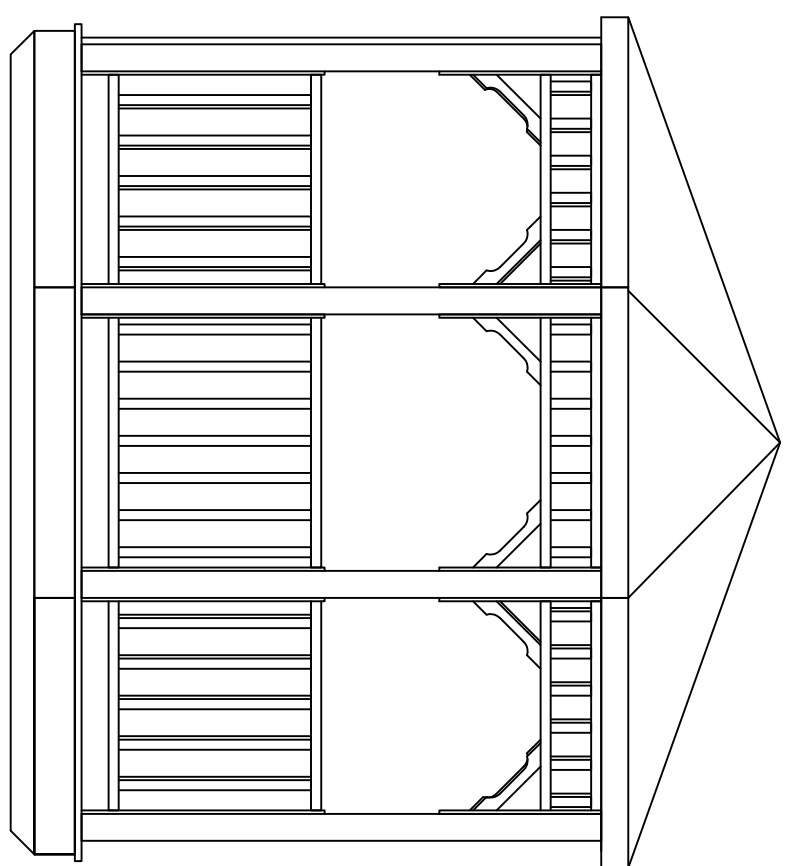


SIDE ELEVATION
NOT TO SCALE

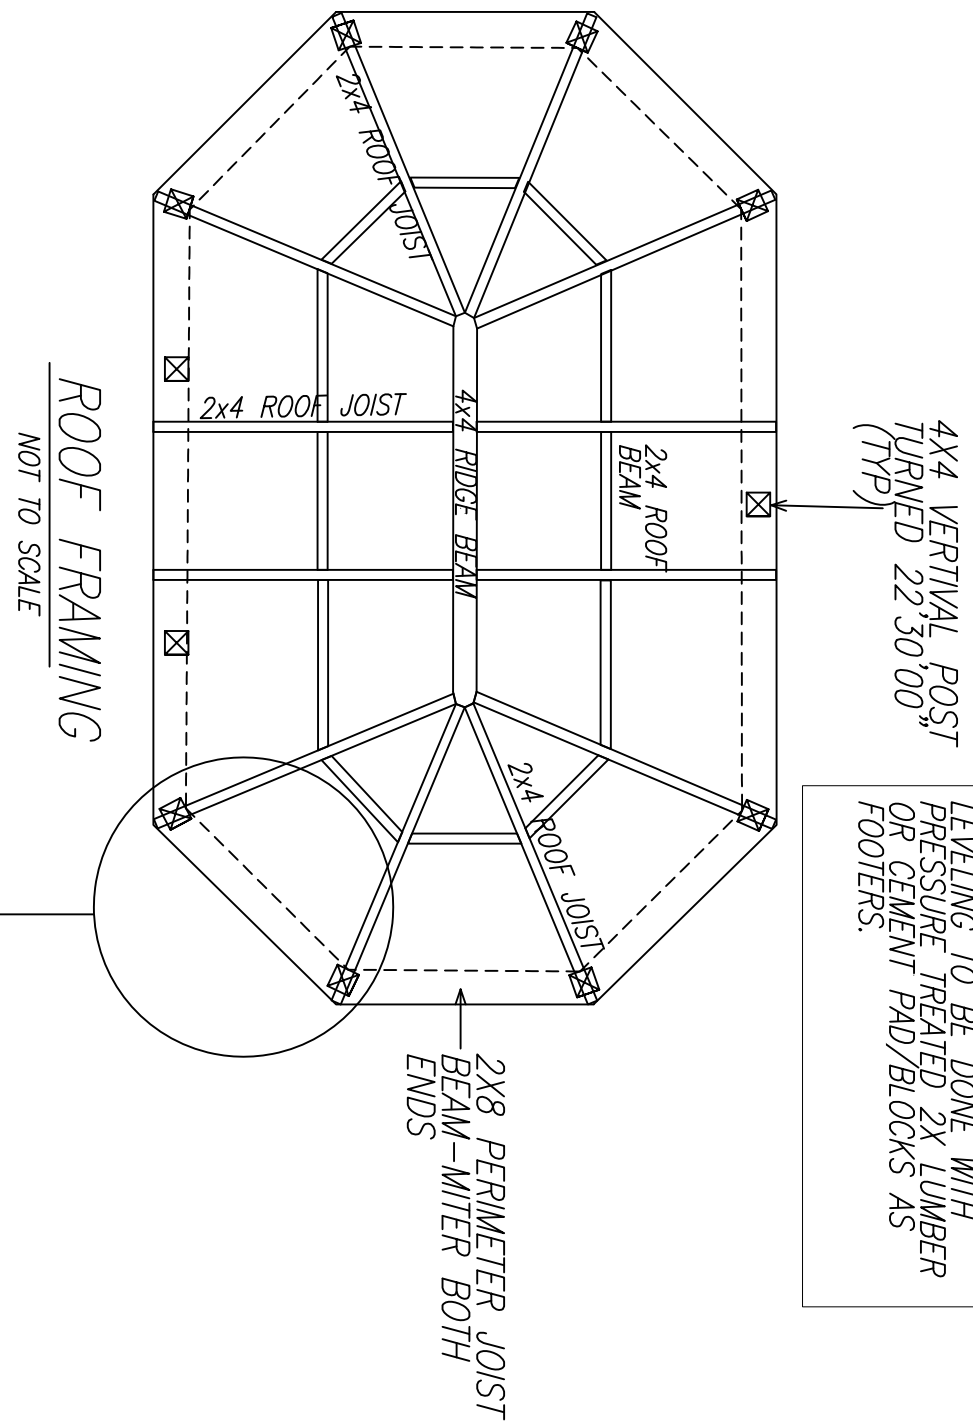


ROOF FRAMING
NOT TO SCALE

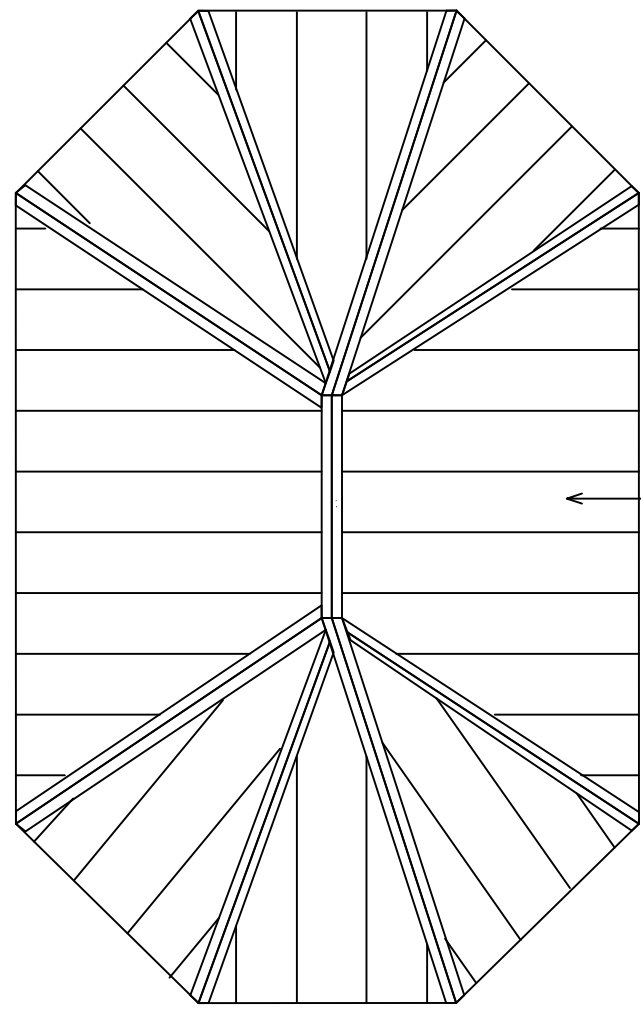


ROOF DECKING
NOT TO SCALE

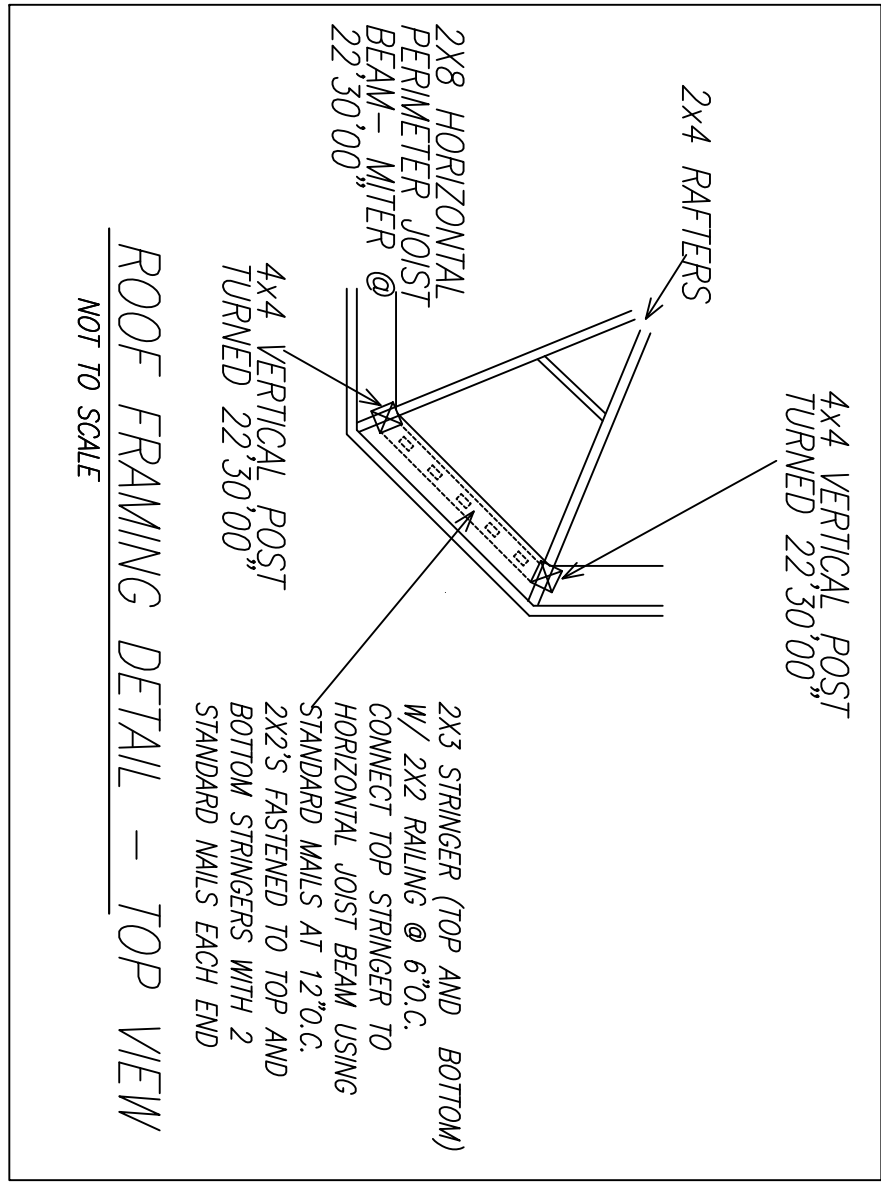


ROOF FRAMING DETAIL – TOP VIEW
NOT TO SCALE

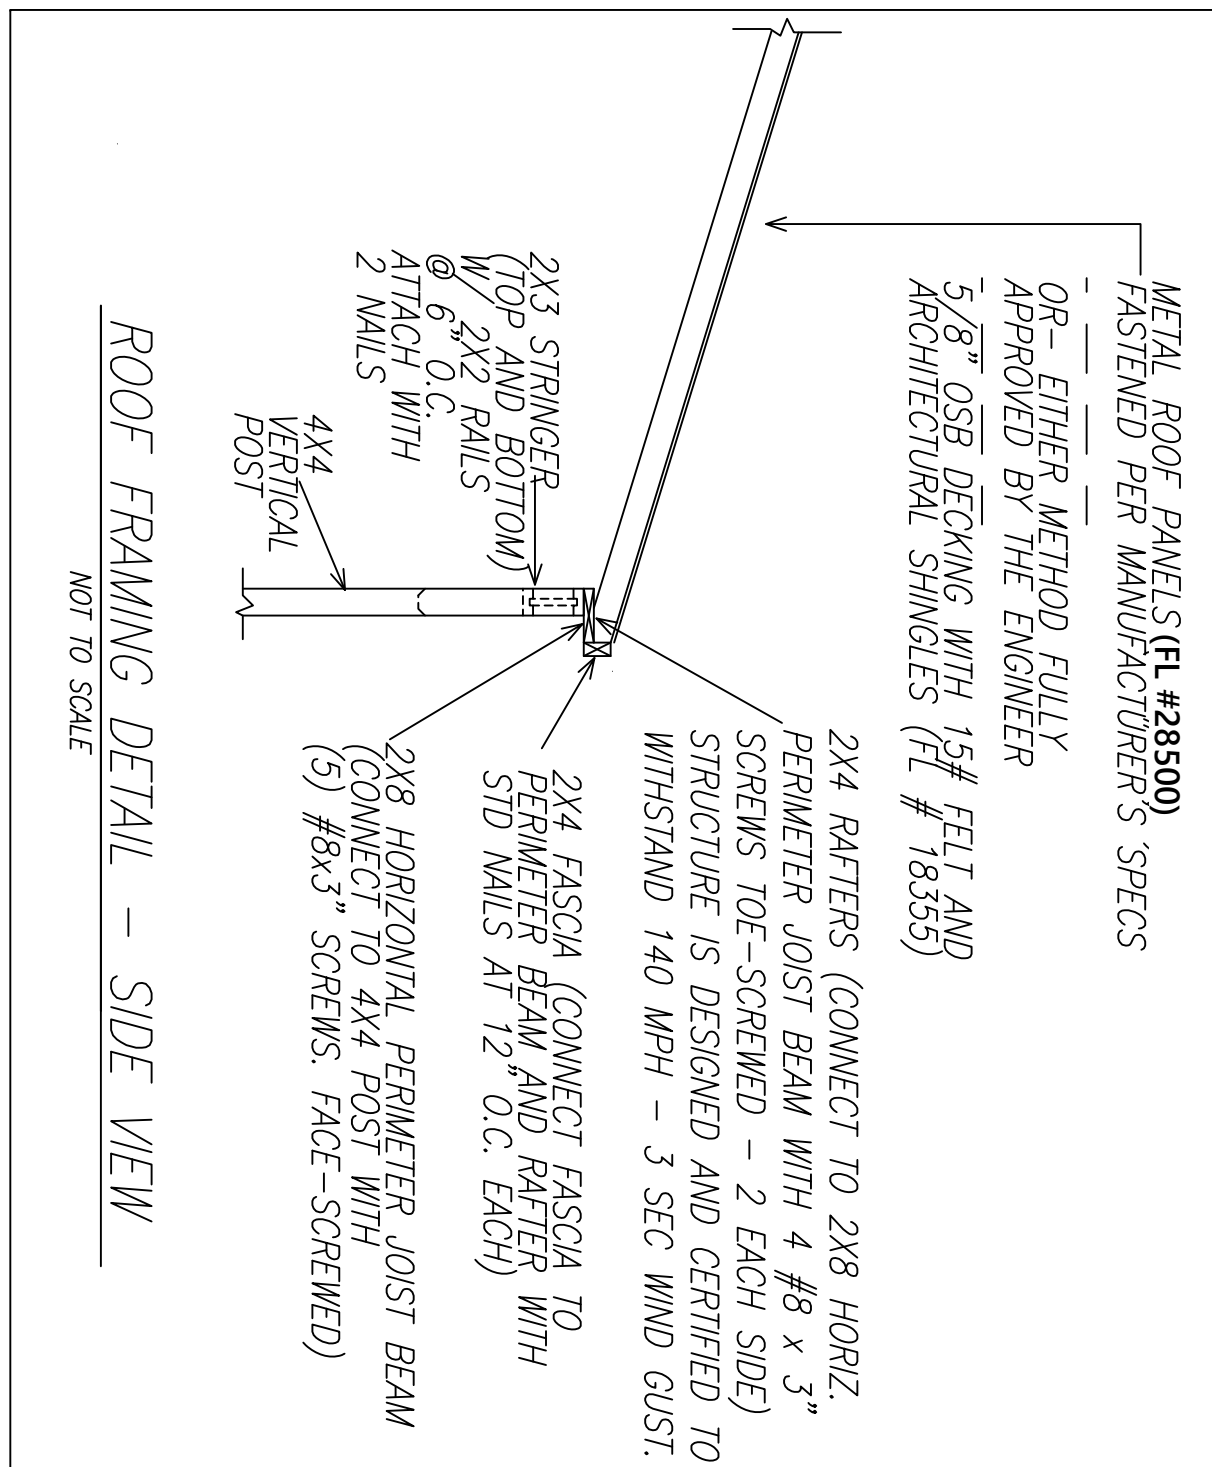


ROOF FRAMING DETAIL – SIDE VIEW
NOT TO SCALE

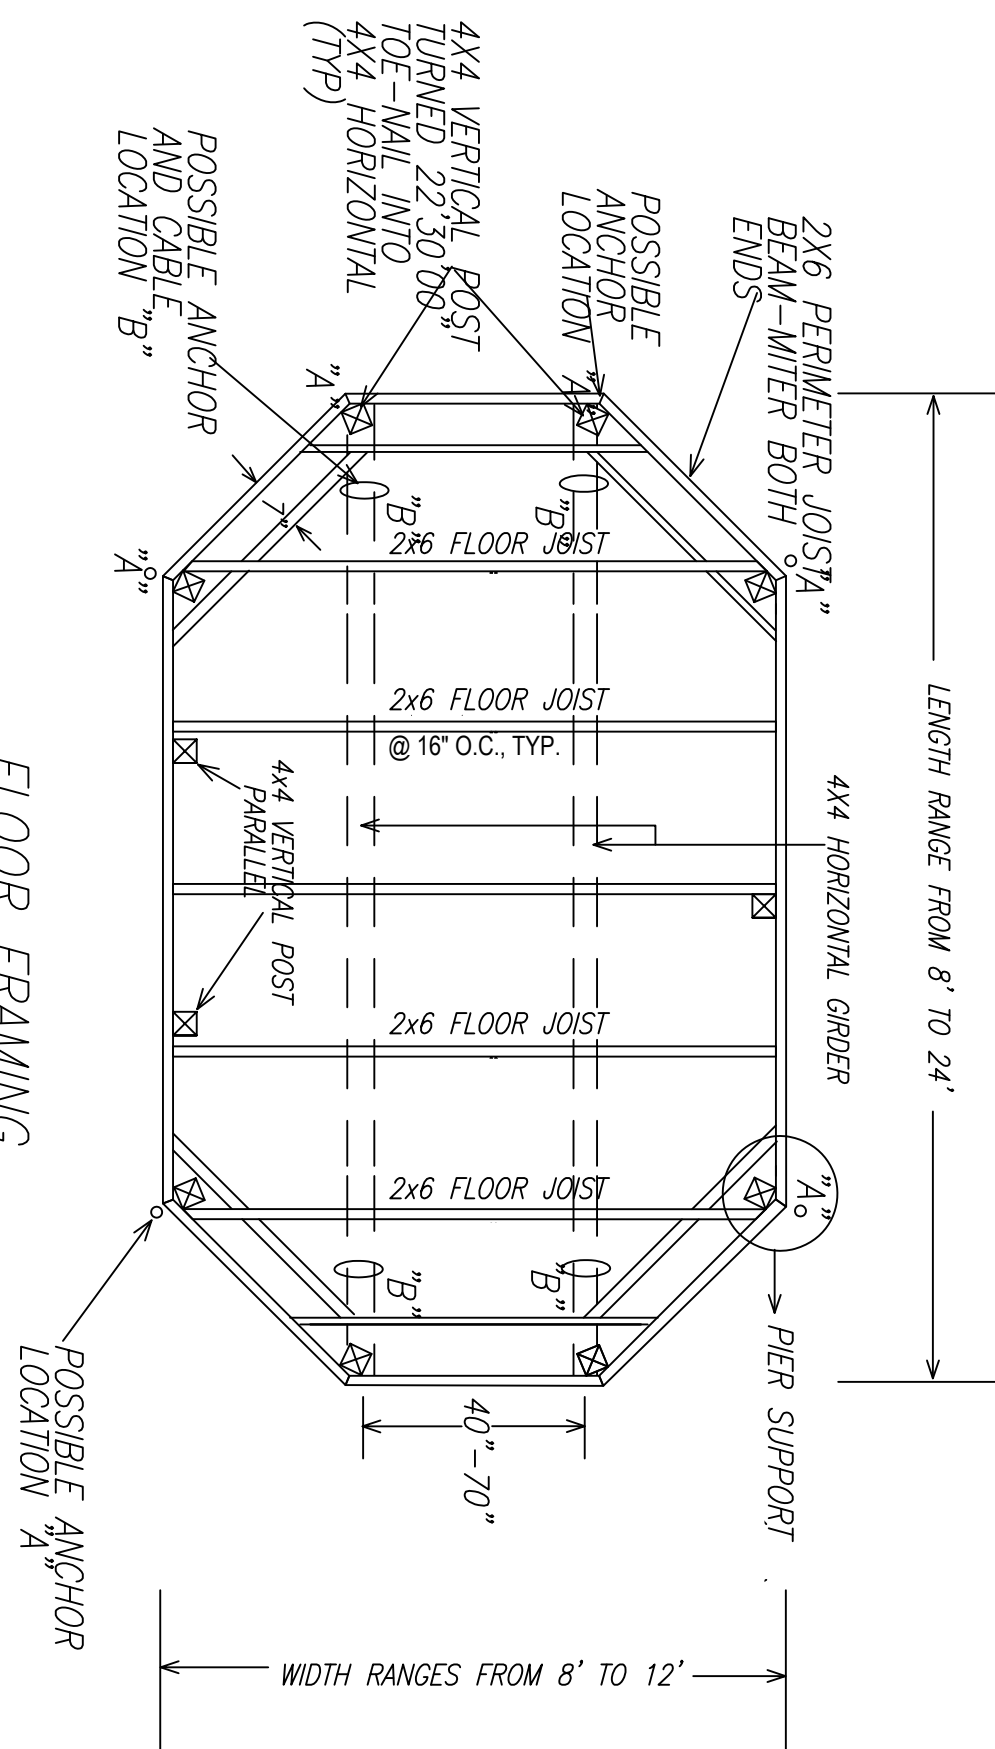


FLOOR FRAMING
NOT TO SCALE

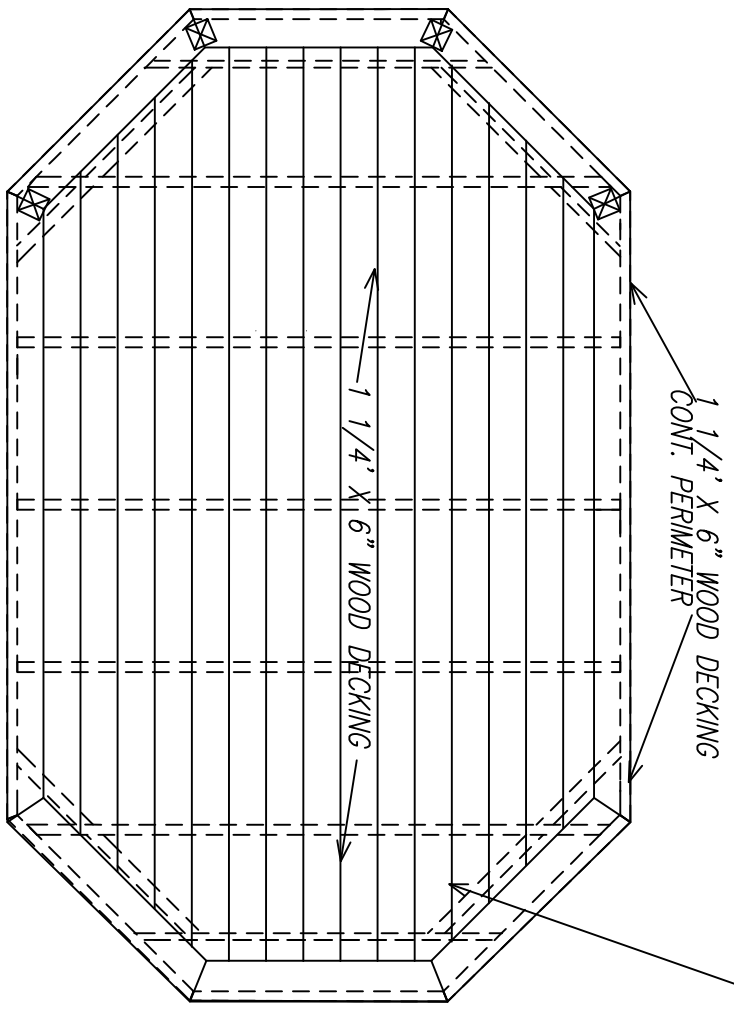


FLOOR DECKING
NOT TO SCALE

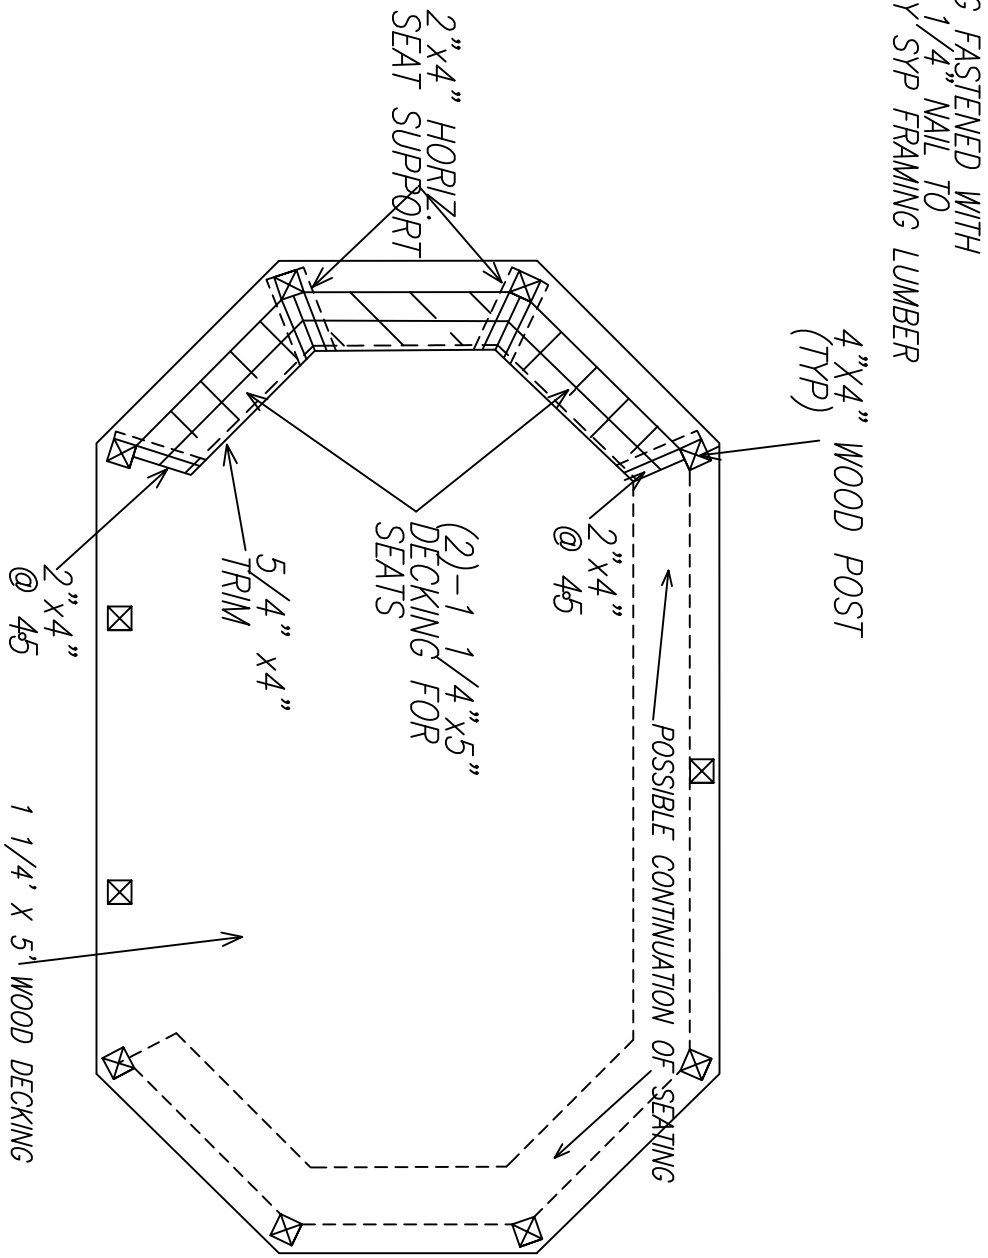


BENCH CONSTRUCTION
NOT TO SCALE

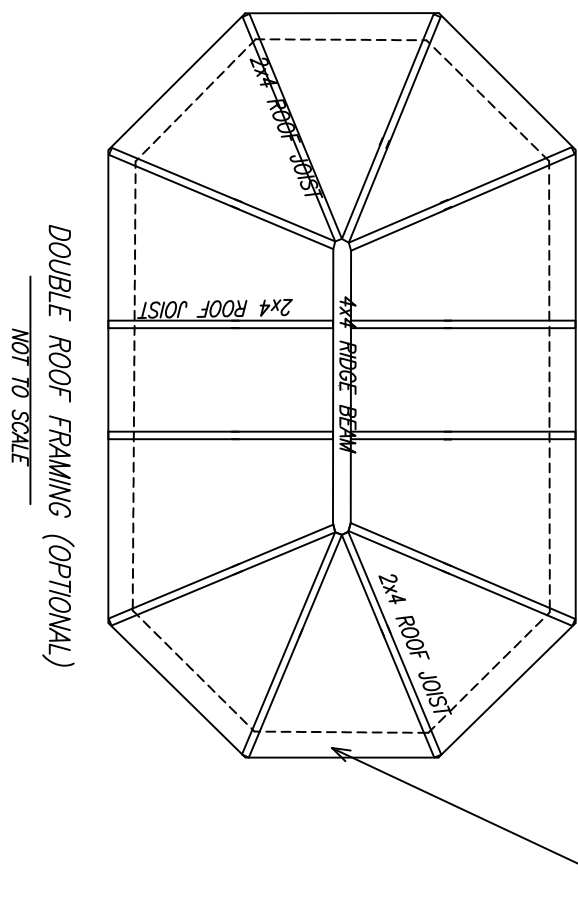


DOUBLE ROOF FRAMING (OPTIONAL)
NOT TO SCALE

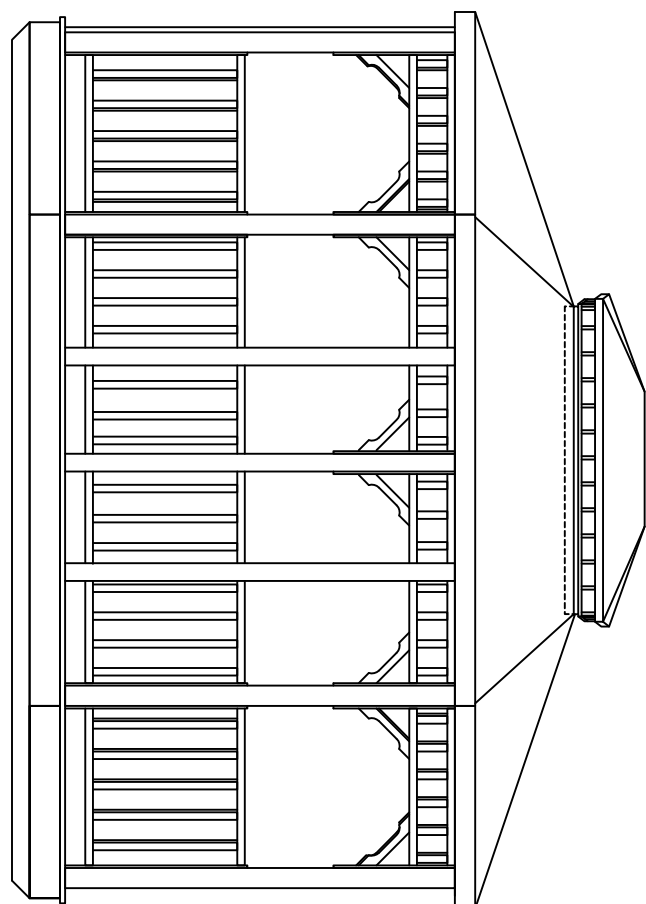


FRONT ELEVATION (W/ OPTIONAL DOUBLE ROOF)
NOT TO SCALE

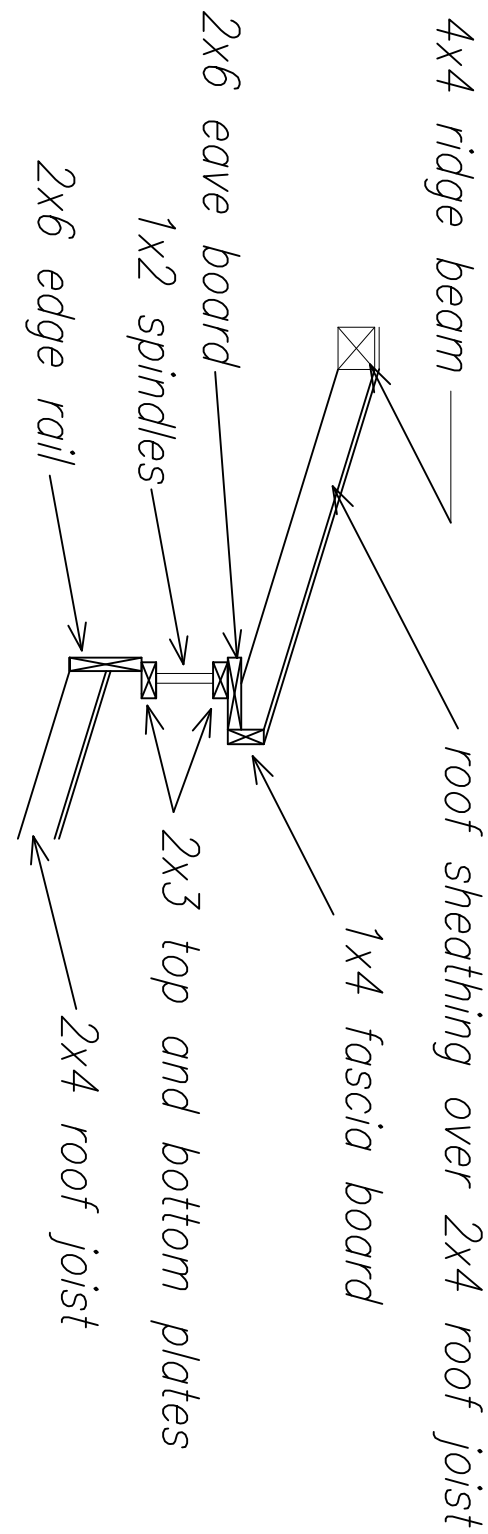

ROOF DETAIL (DOUBLE ROOF)
NOT TO SCALE

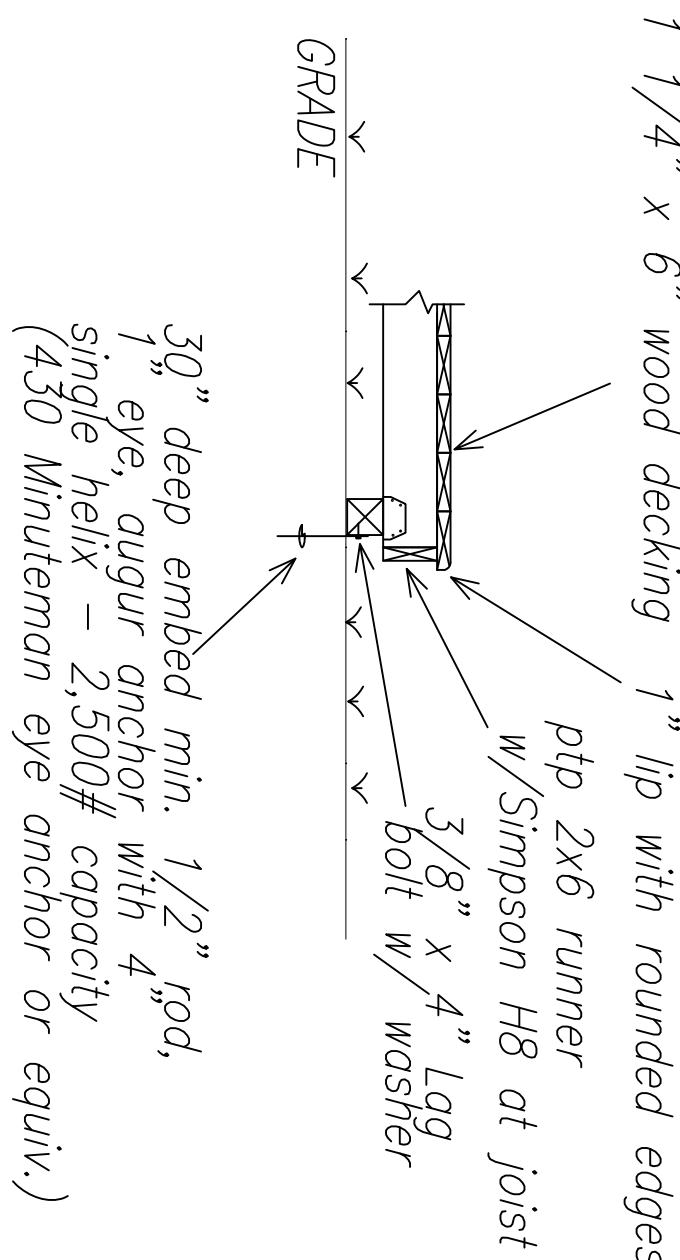

FLOOR JOIST FRAMING DETAIL
NOT TO SCALE

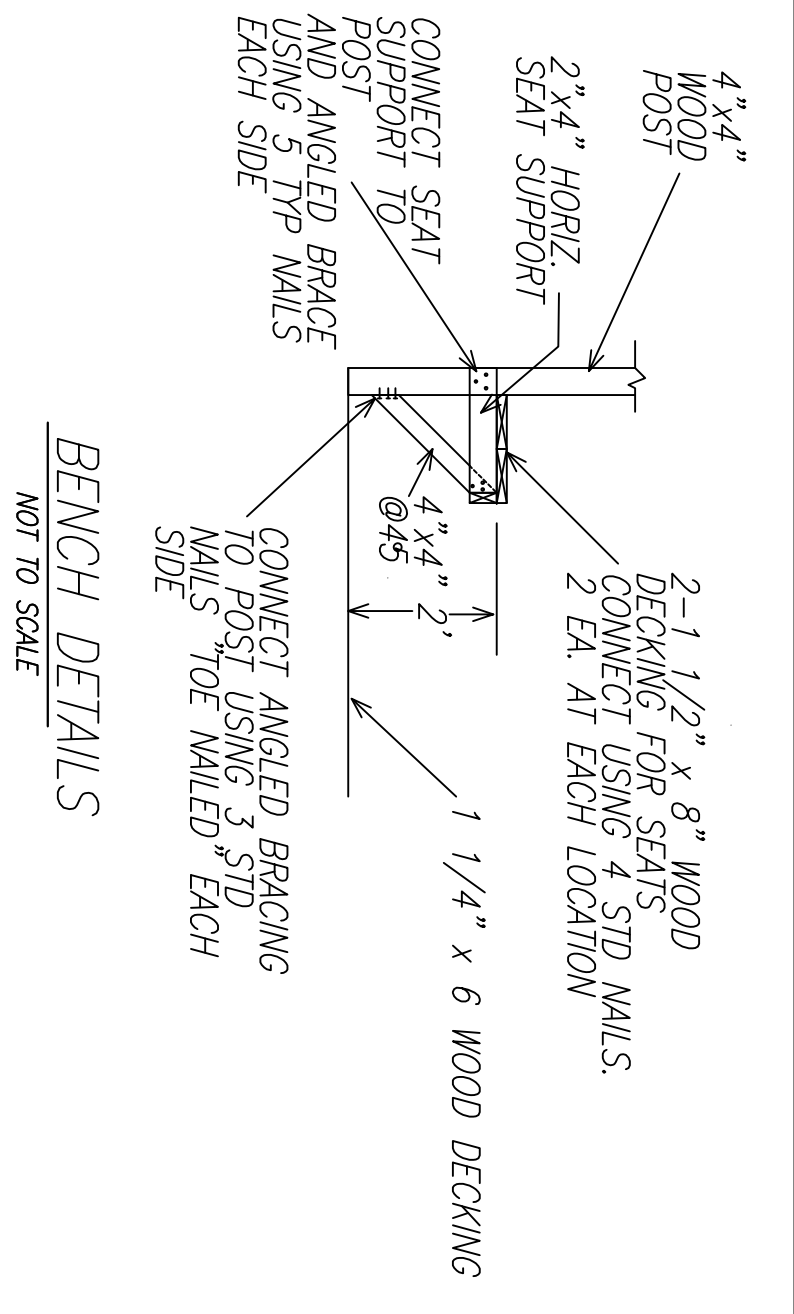

BENCH DETAILS
NOT TO SCALE

GAZEBO SIZES RANGE FROM 8'x8' TO 12' x 24'. ALL CUTS AND ASSEMBLIES SHOULD BE SIZED ACCORDINGLY.

DESIGN CRITERIA		ASCE 7-22
BUILDING CODE: 2023	FL BUILDING CODE: 8TH ED.	
LIVE LOAD TO FRAMES		20 PSF
COL LATERAL LOAD		0.75F
SNOW LOAD		0.75F
WIND LOAD (3 SEC GUST)		140 MPH (VBASG)
WIND IMPORTANCE FACTOR		1.0
WIND EXPOSURE		B
FLOOR LIVE LOAD		60 PSF
UNENCLOSED STRUCTURE FACTOR		0.55

CLIENT:
BRUCE CORBITT
2322 PARK RD
PEARSON, GA 31642

FILE NAME:
GAZEBO DESIGNS

SHEET

C-1

PROJECT:

WOOD RESOURCES
8'x8' TO 12'x24' OCTAGON
GAZEBO DESIGNS

DATE: 10-2-19
SCALE: AS NOTED
DRAWN BY: LX



ARTHUR L. KAY
5521 TERRAIN DE GOLF DR.
Ft. Lauderdale, FL 33358
813-270-0030

1-5-24



"THIS DRAWING IS PROPERTY OF BRUCE CORBITT, OWNER, AND IS TO BE USED ONLY FOR THE STRUCTURE SPECIFICALLY IDENTIFIED HEREIN, AND IS NOT TO BE REPRODUCED IN ANY MANNER OR PART, EXCEPT BY AGREEMENT IN WRITING AND WITH APPROPRIATE COMPENSATION."