



CONTRACT PLANS COMPONENTS
STRUCTURE PLANS

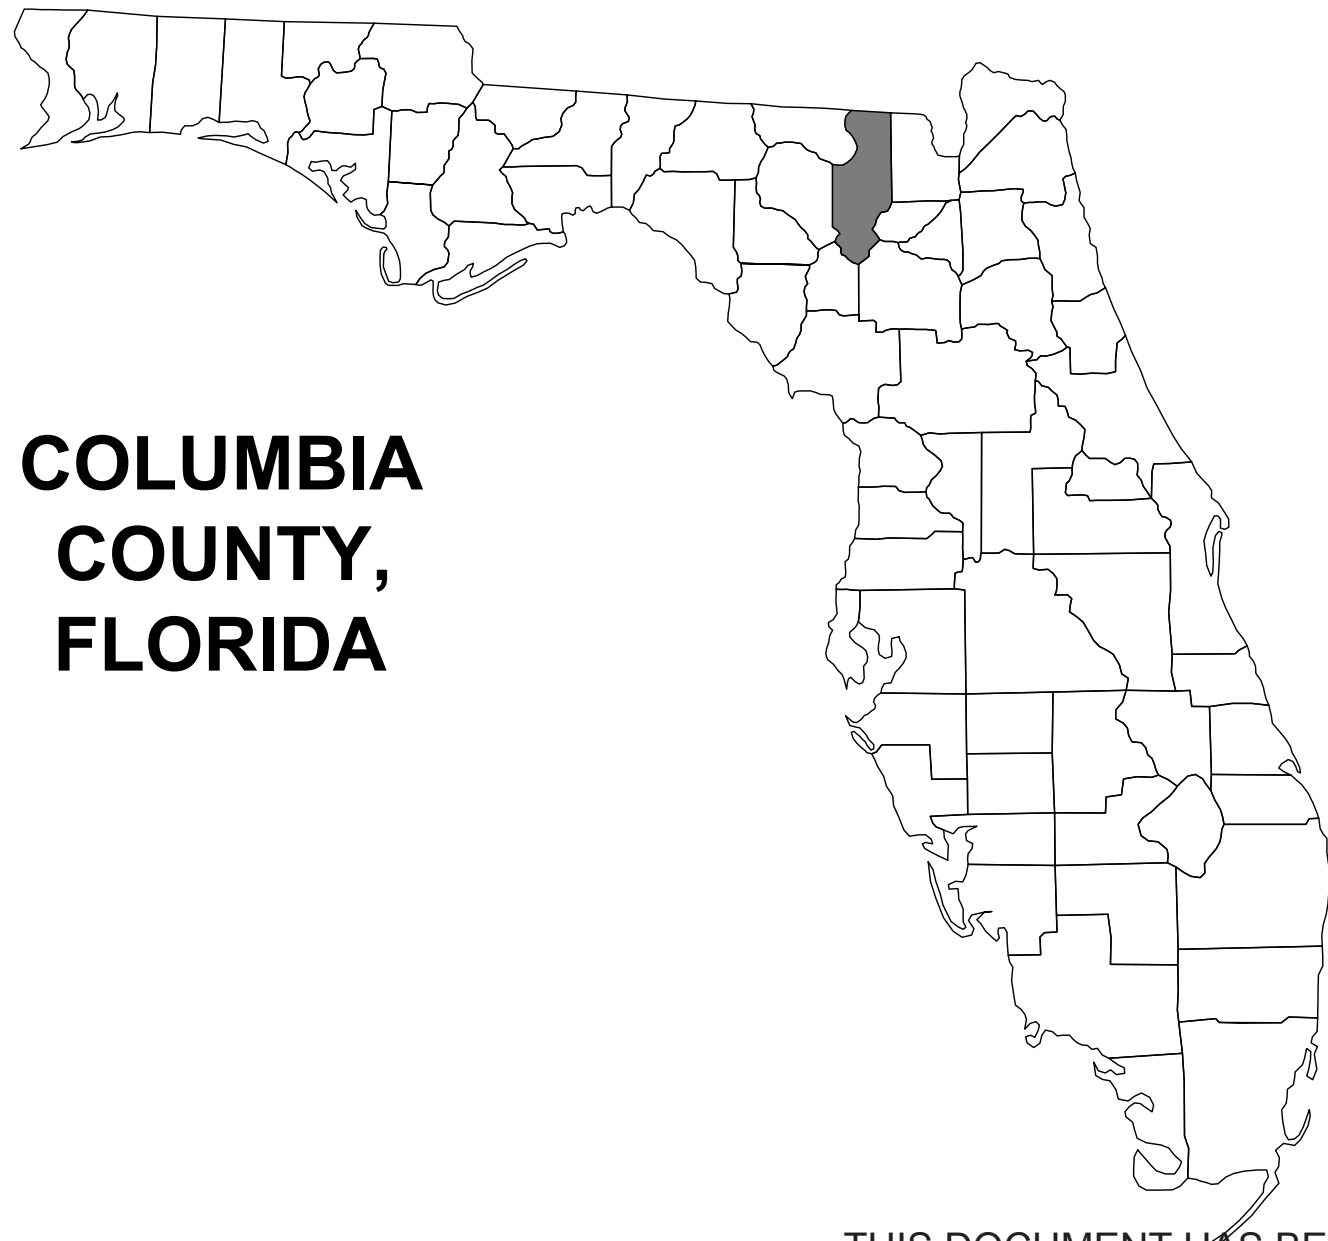

COLUMBIA
COUNTY,
FLORIDA

POLE BARN
COLUMBIA COUNTY, FLORIDA, FLORIDA

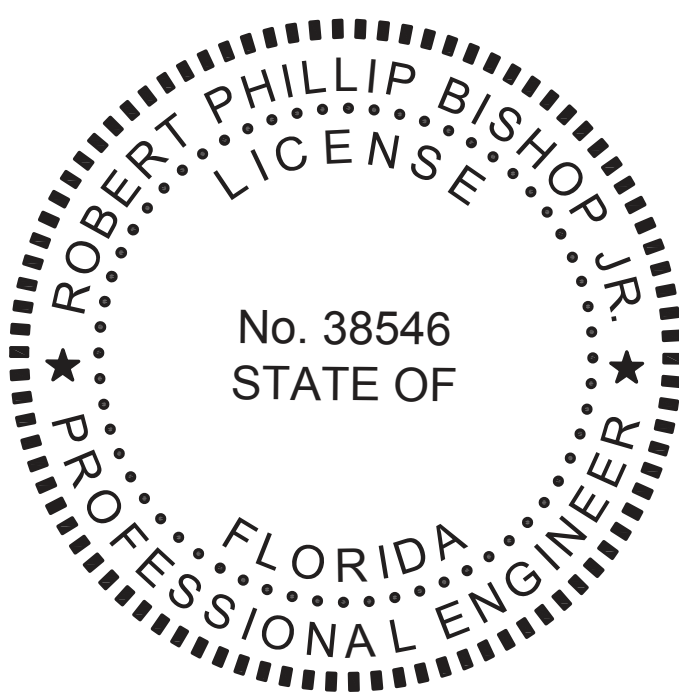

THIS DOCUMENT HAS BEEN DIGITALLY SIGNED AND
SEALED BY:

Robert P Bishop

Digitally signed by Robert P Bishop
DN: cn=Robert P Bishop,
o=North Florida Professional Services Inc.,
c=US
Date: 2021.06.07 16:24:29 -0400

ON THE DATE ADJACENT TO THE SEAL


PRINTED COPIES OF THIS DOCUMENT ARE NOT
CONSIDERED SIGNED AND SEALED. THE
SIGNATURE MUST BE VERIFIED IN THE
ELECTRONIC DOCUMENTS.

NORTH FLORIDA PROFESSIONAL SERVICES, INC.
P.O. BOX 3823
LAKE CITY, FL 32056
CERTIFICATE OF AUTHORIZATION: 29011
ROBERT PHILLIP BISHOP, JR., P.E. NO. 38546

THE ABOVE NAMED PROFESSIONAL ENGINEER SHALL BE RESPONSIBLE FOR THE
FOLLOWING SHEETS IN ACCORDANCE WITH RULE 61G15-23.004, F.A.C.

Sheet List Table

Sheet Number	Sheet Title
T-1	COVER SHEET
G-1	GENERAL NOTES
B-1	FOUNDATION PLAN
B-2	SECTION
B-3	DETAILS

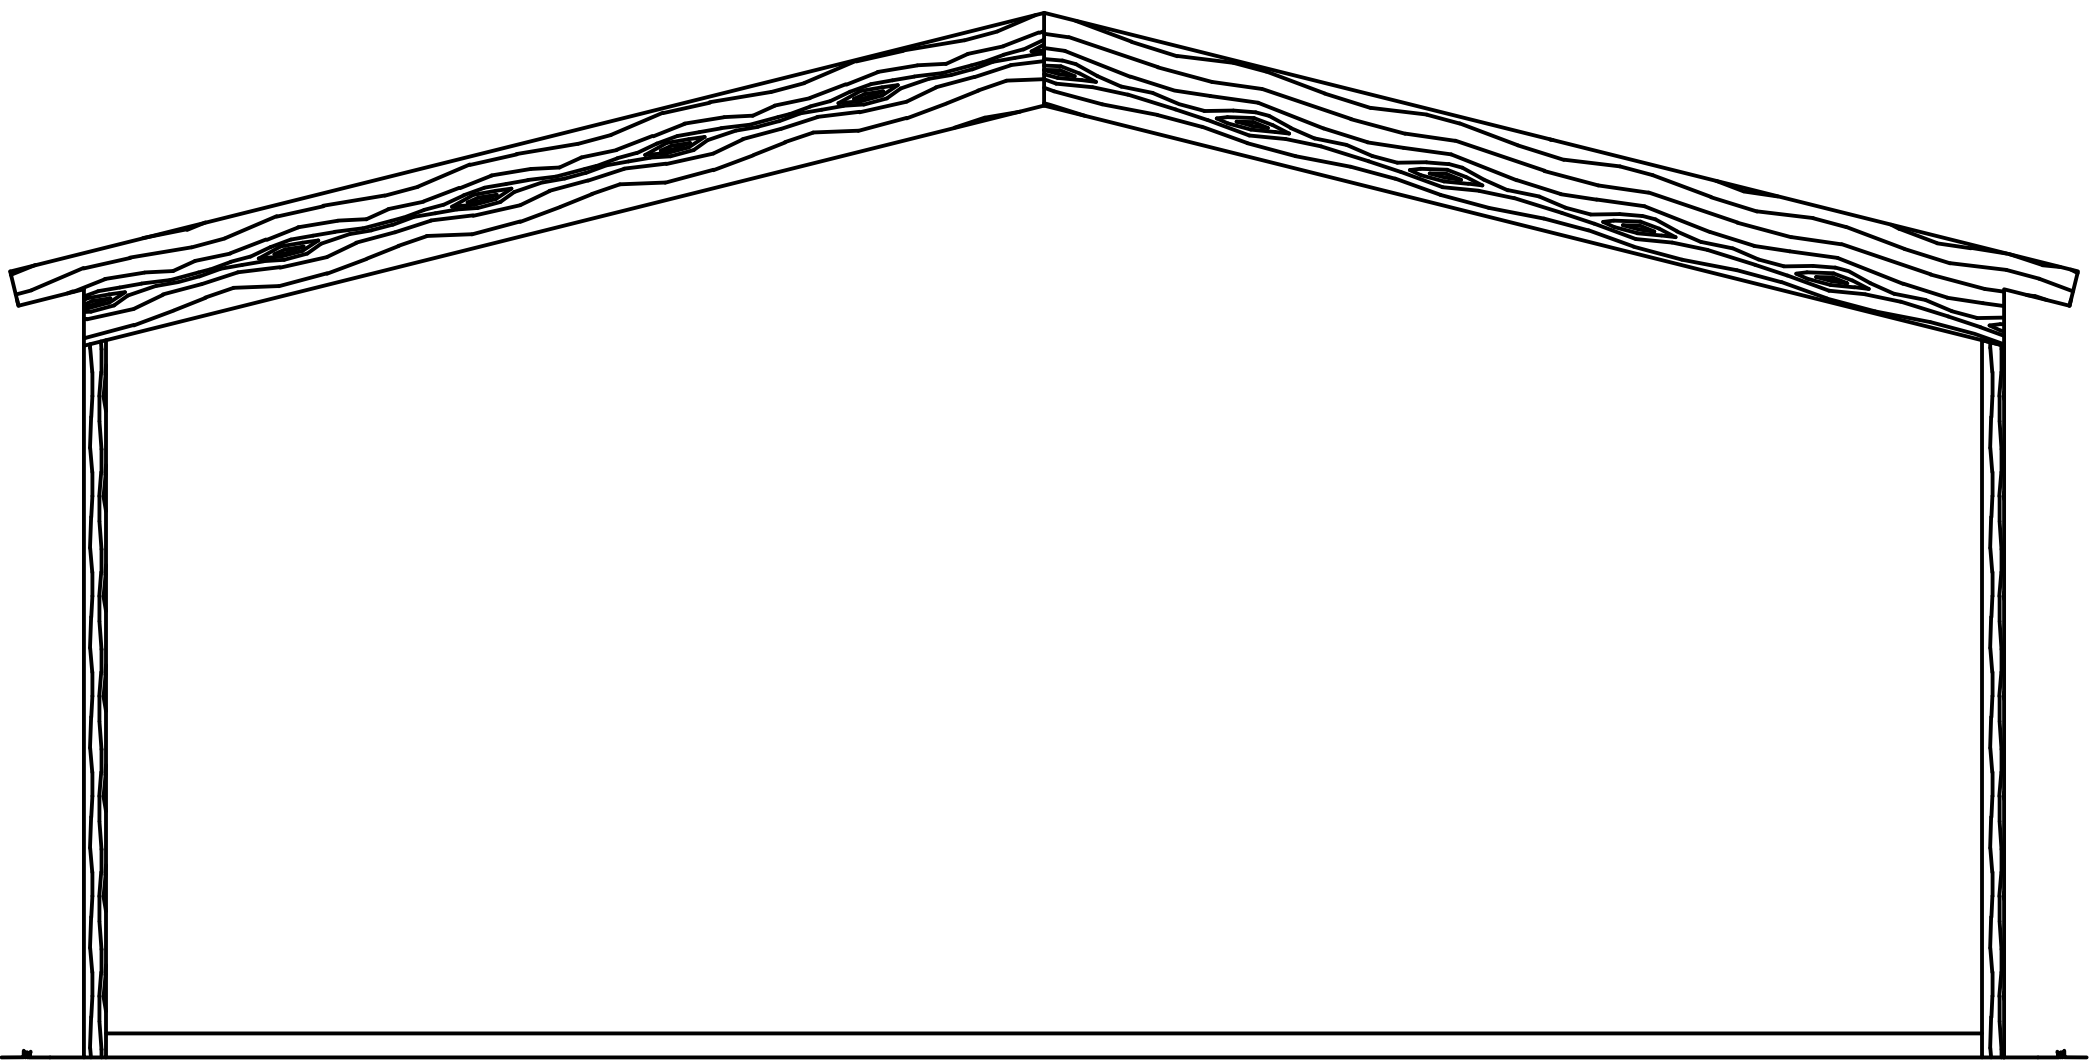

GREG BAILEY
P. O. BOX 3823
LAKE CITY, FL 32056
(386) 752-4675

REVISIONS	
DATE	DESCRIPTION



NORTH FLORIDA PROFESSIONAL SERVICES, INC.
P.O. BOX 3823
LAKE CITY, FL 32056
PH. 386-752-4675
LIC NO. LB8356

2551 BLAIRSTONE PINES DR.
TALLAHASSEE, FL 32301
WWW.NFPS.NET
CA# 29011


JOB NUMBER:

EOR:
ROBERT PHILLIP
BISHOP, JR.
P.E. NO.:
38546

COVER SHEET
POLE BARN
COLUMBIA COUNTY, FLORIDA, FLORIDA

SHEET
NO.

T-1

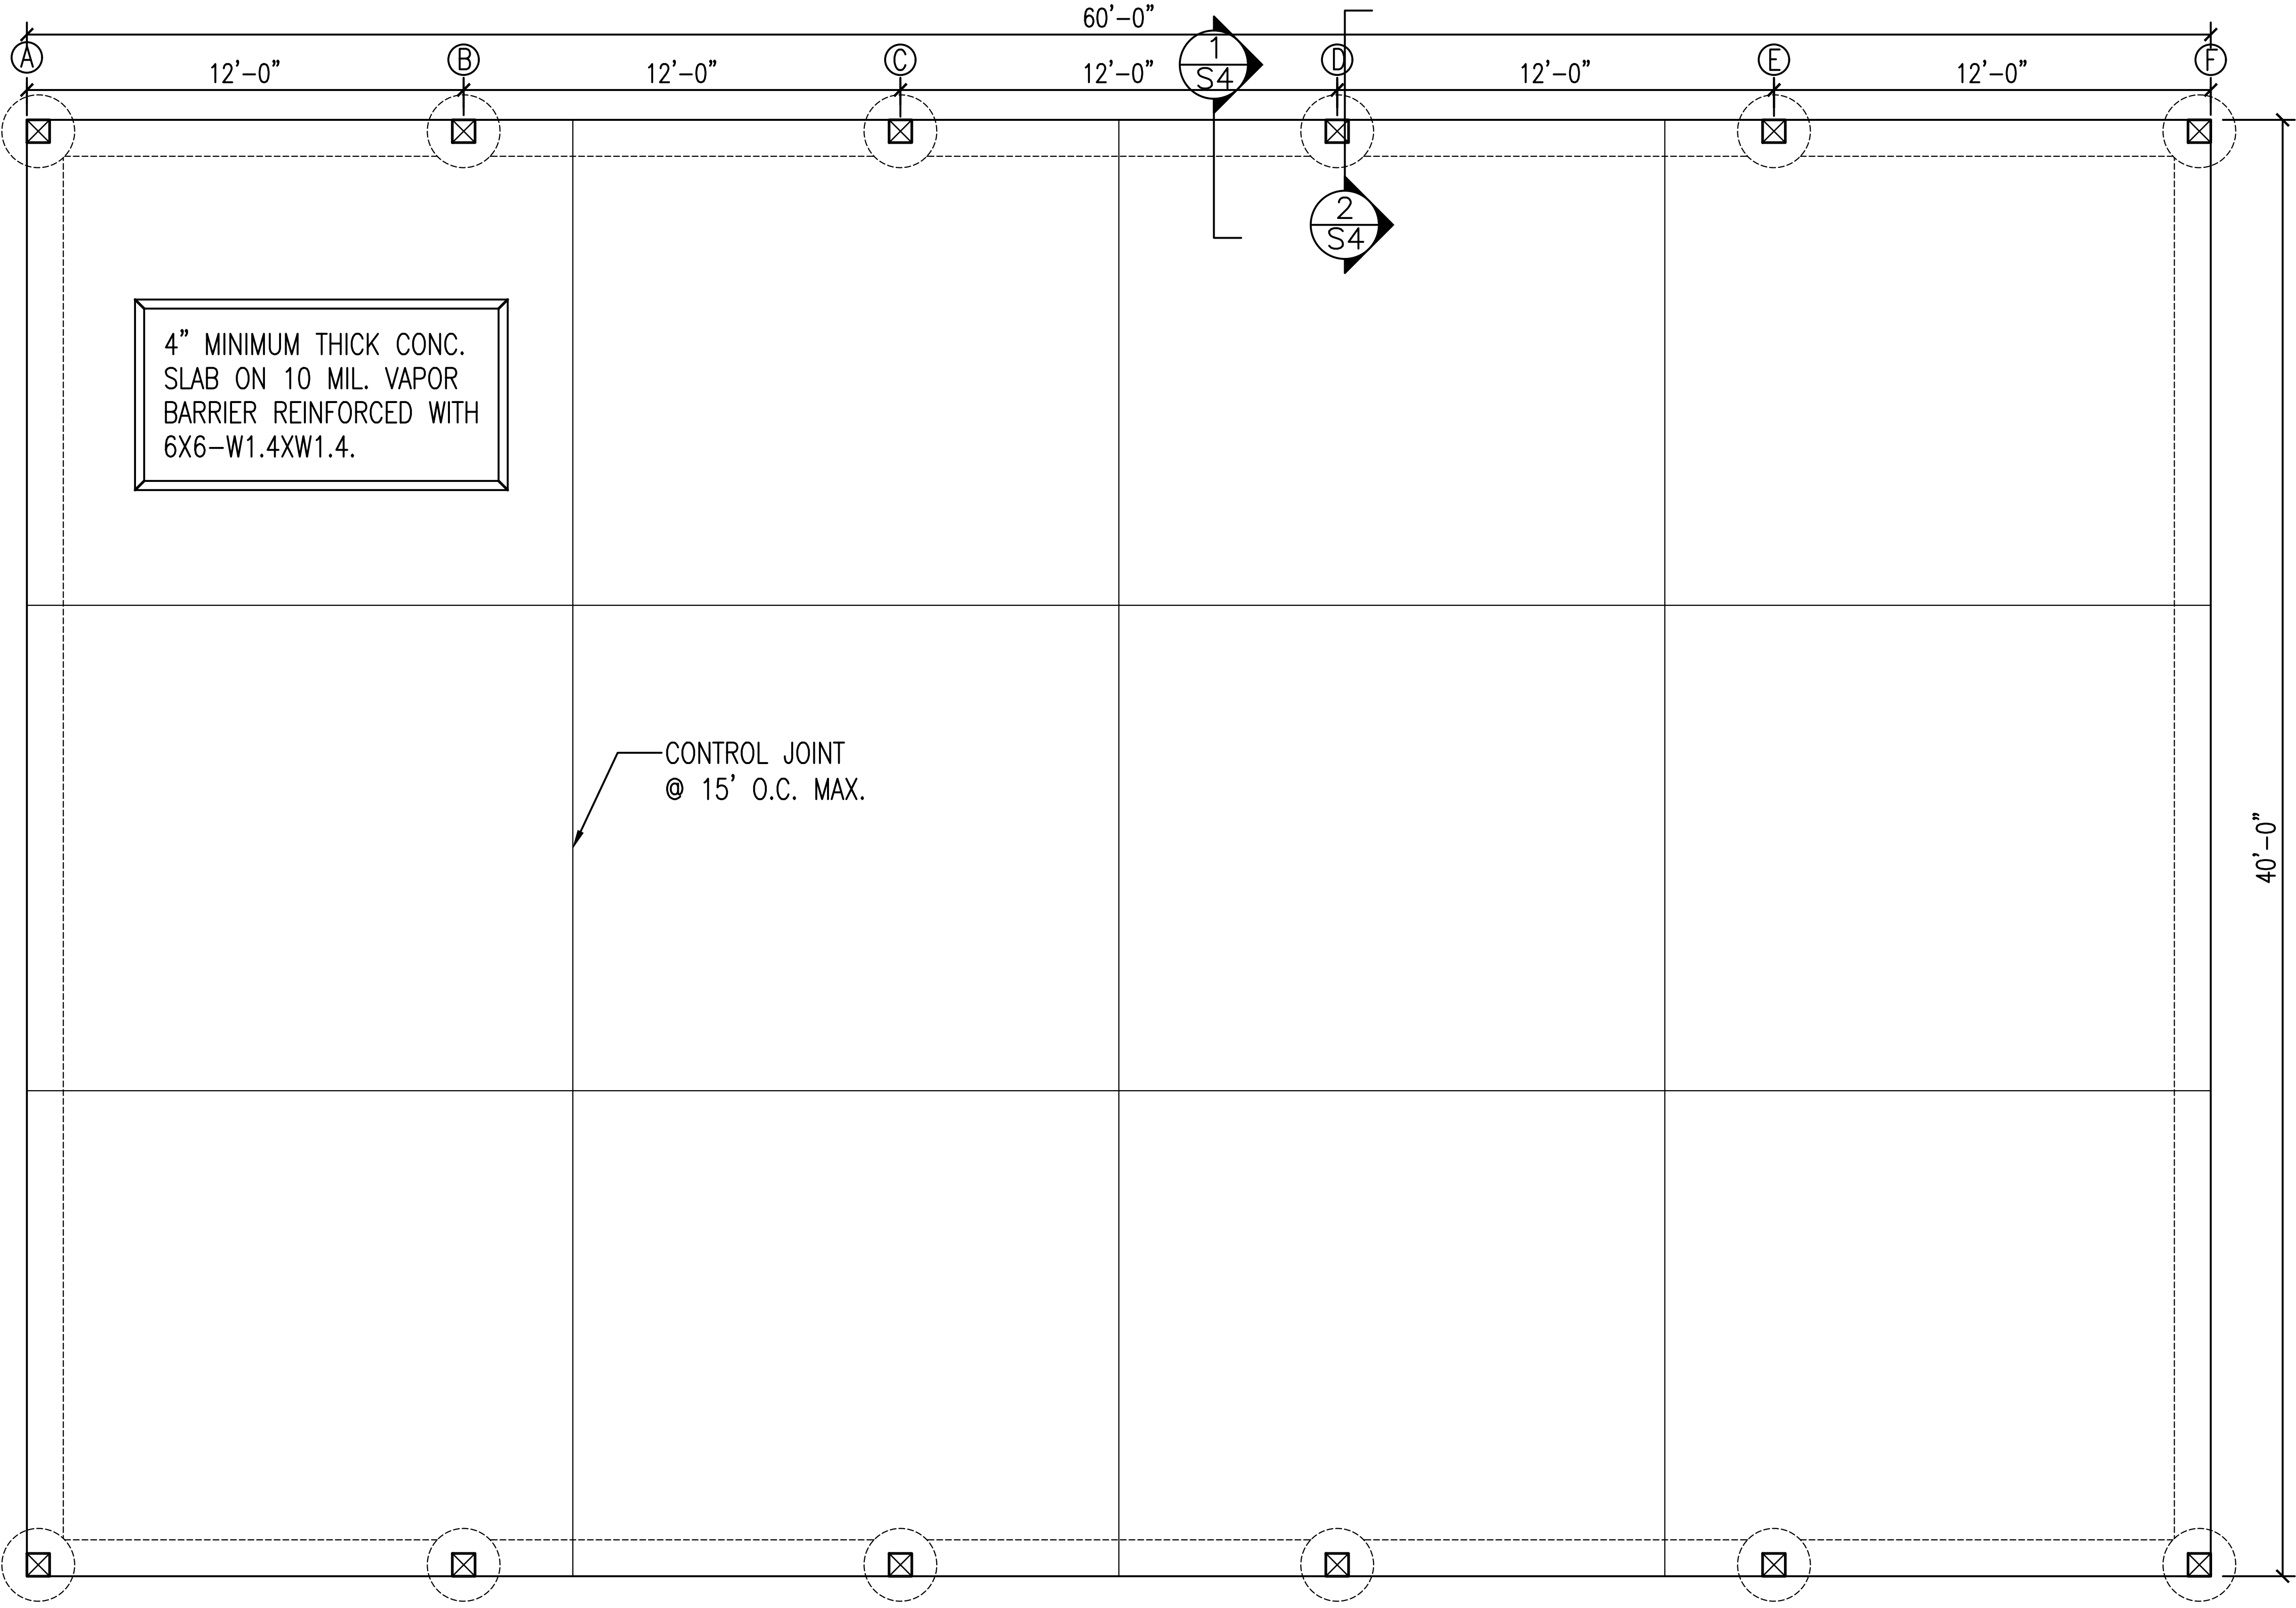

FOUNDATION PLAN
3/16" = 1'

REVISIONS	
DATE	DESCRIPTION



NORTH FLORIDA PROFESSIONAL SERVICES, INC.
P.O. BOX 3823
LAKE CITY, FL 32056
PH. 386-752-4675
LIC NO. LB8356

2551 BLAIRSTONE PINES DR.
TALLAHASSEE, FL 32301
WWW.NFPS.NET
CA# 29011


JOB NUMBER:

EOR:
ROBERT PHILLIP
BISHOP, JR.
P.E. NO.:
38546

FOUNDATION PLAN
POLE BARN
COLUMBIA COUNTY, FLORIDA, FLORIDA

SHEET NO.
B-1

THE OFFICIAL RECORD OF THIS SHEET IS THE ELECTRONIC FILE DIGITALLY SIGNED AND SEALED UNDER RULE 61G15-23.004, F.A.C.

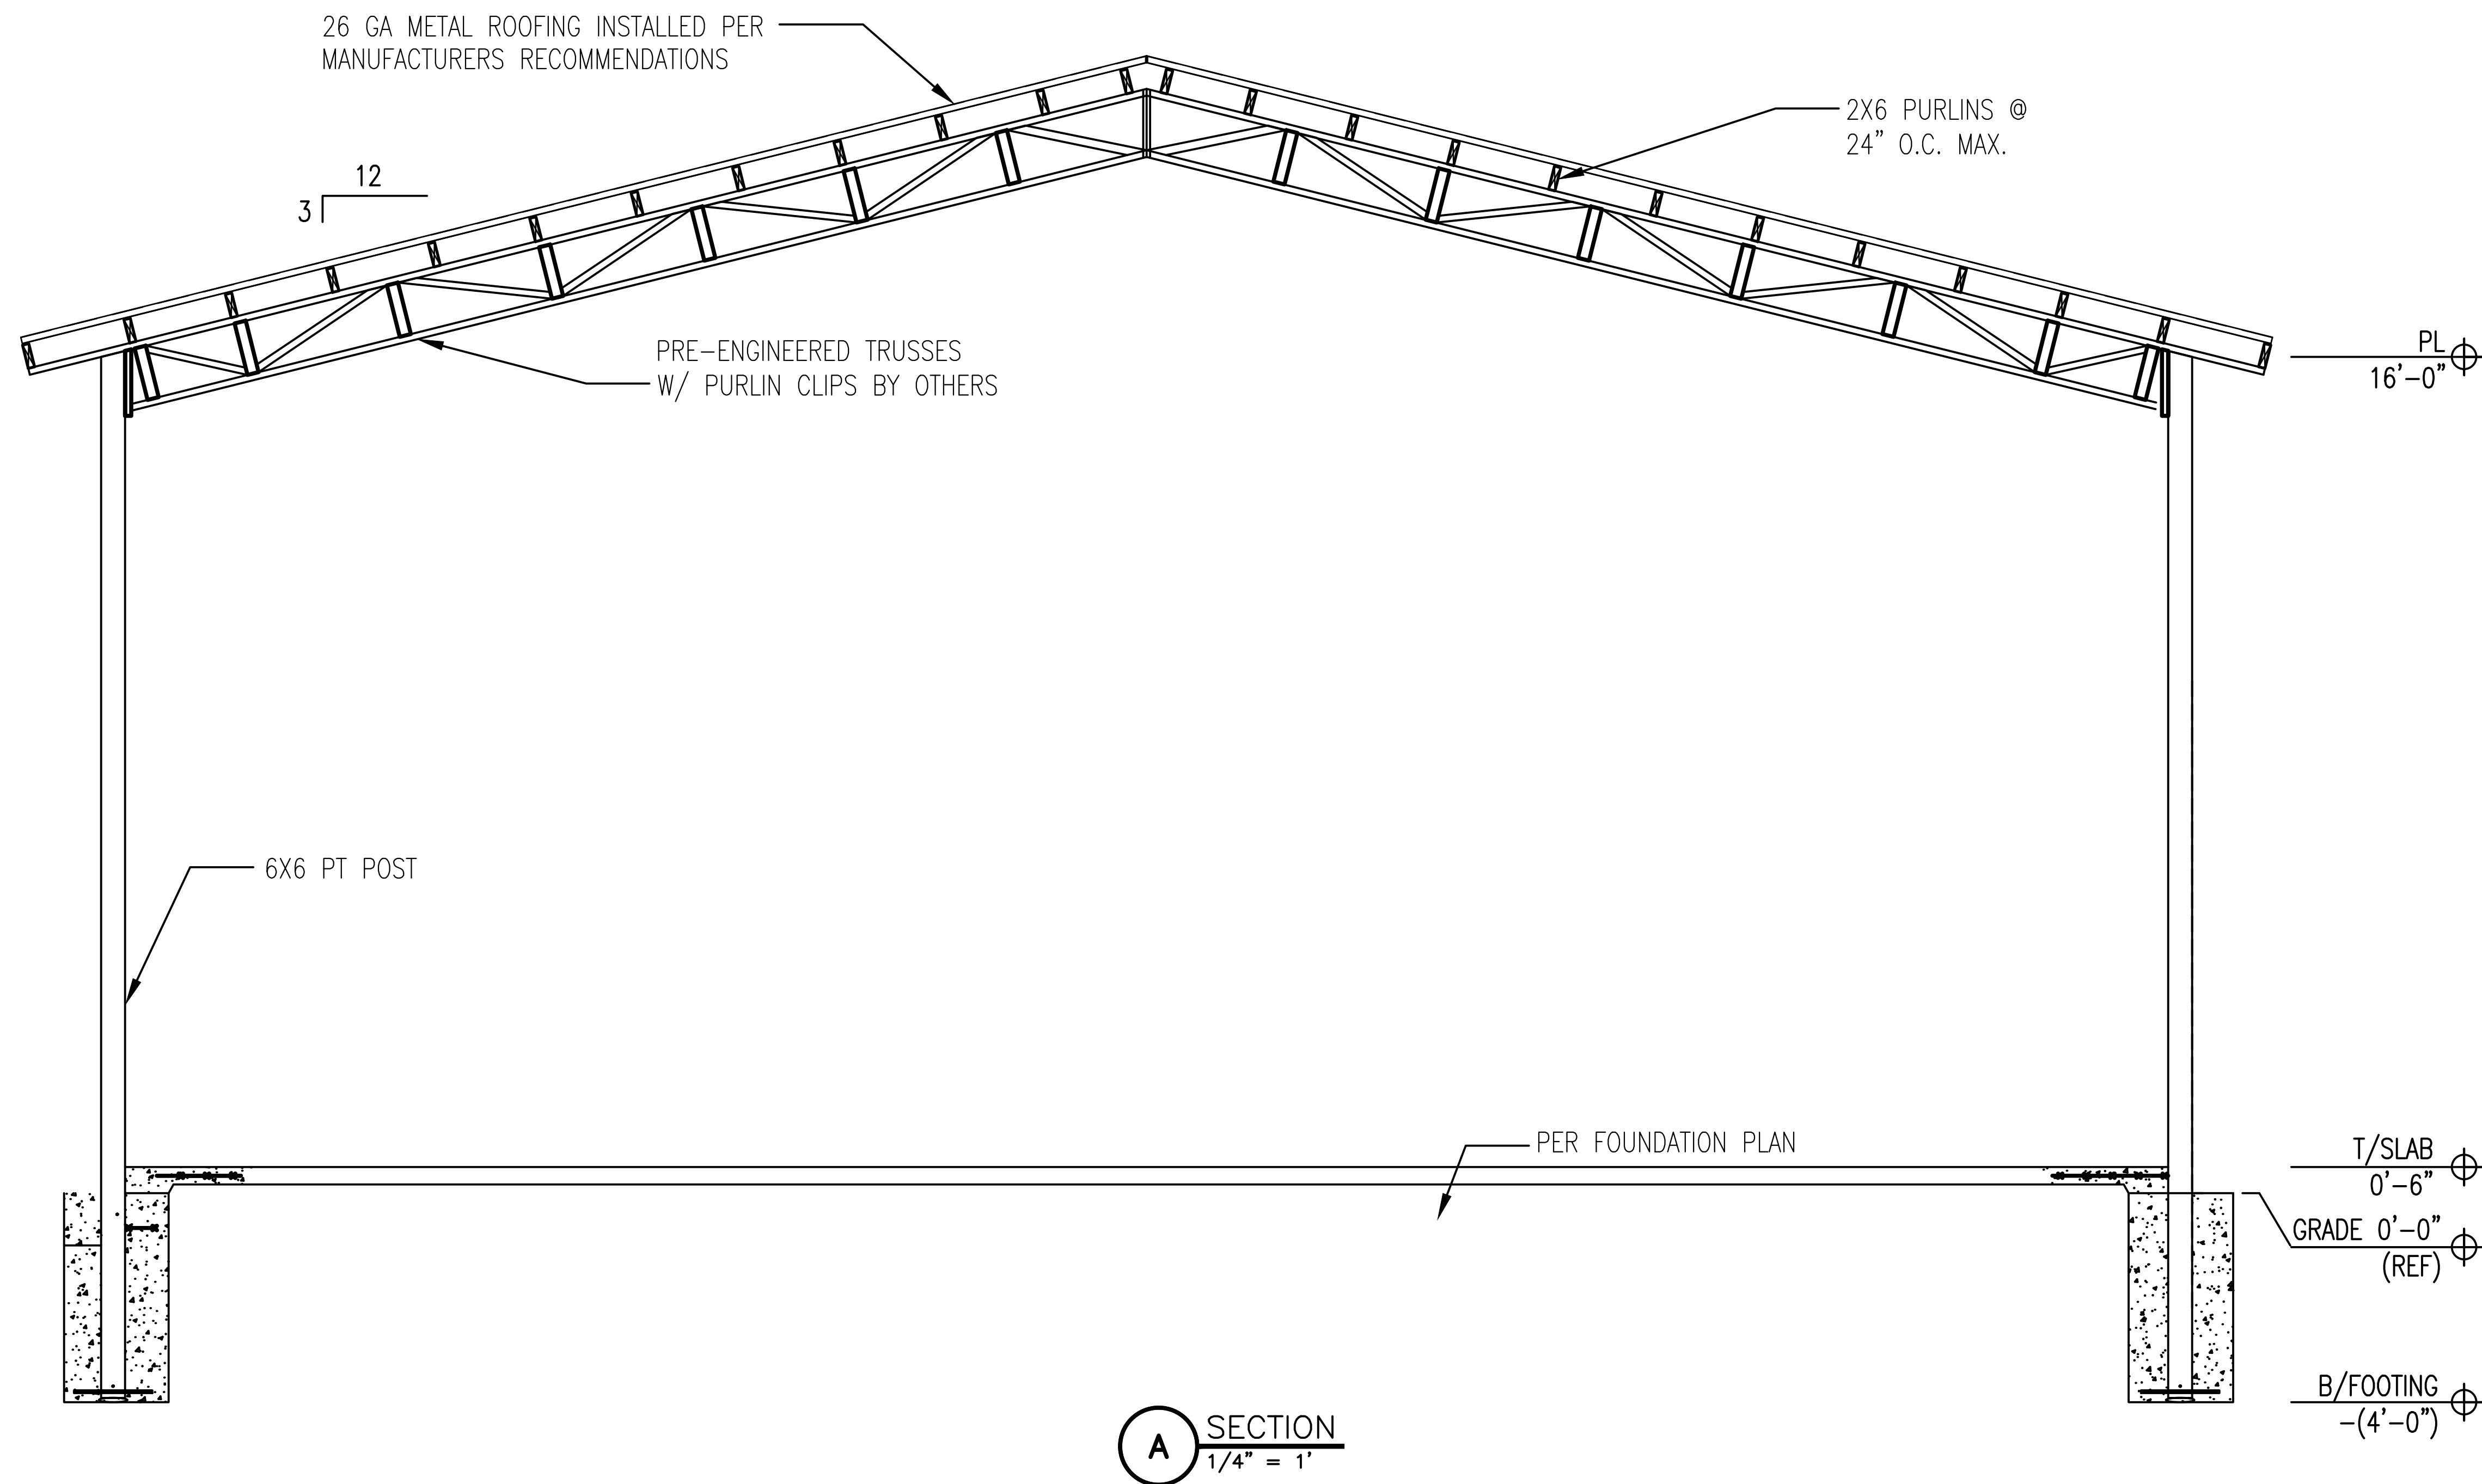

A SECTION
1/4" = 1'

REVISIONS	
DATE	DESCRIPTION




NORTH FLORIDA PROFESSIONAL SERVICES, INC.
P.O. BOX 3823
LAKE CITY, FL 32056
PH. 386-752-4675
LIC NO. LB8356
2551 BLAIRSTONE PINES DR.
TALLAHASSEE, FL 32301
WWW.NFPS.NET
CA# 29011

JOB NUMBER:


EOR:
ROBERT PHILLIP
BISHOP, JR.
P.E. NO.:
38546

**SECTION
POLE BARN
COLUMBIA COUNTY, FLORIDA, FLORIDA**


SHEET
NO.
B-2

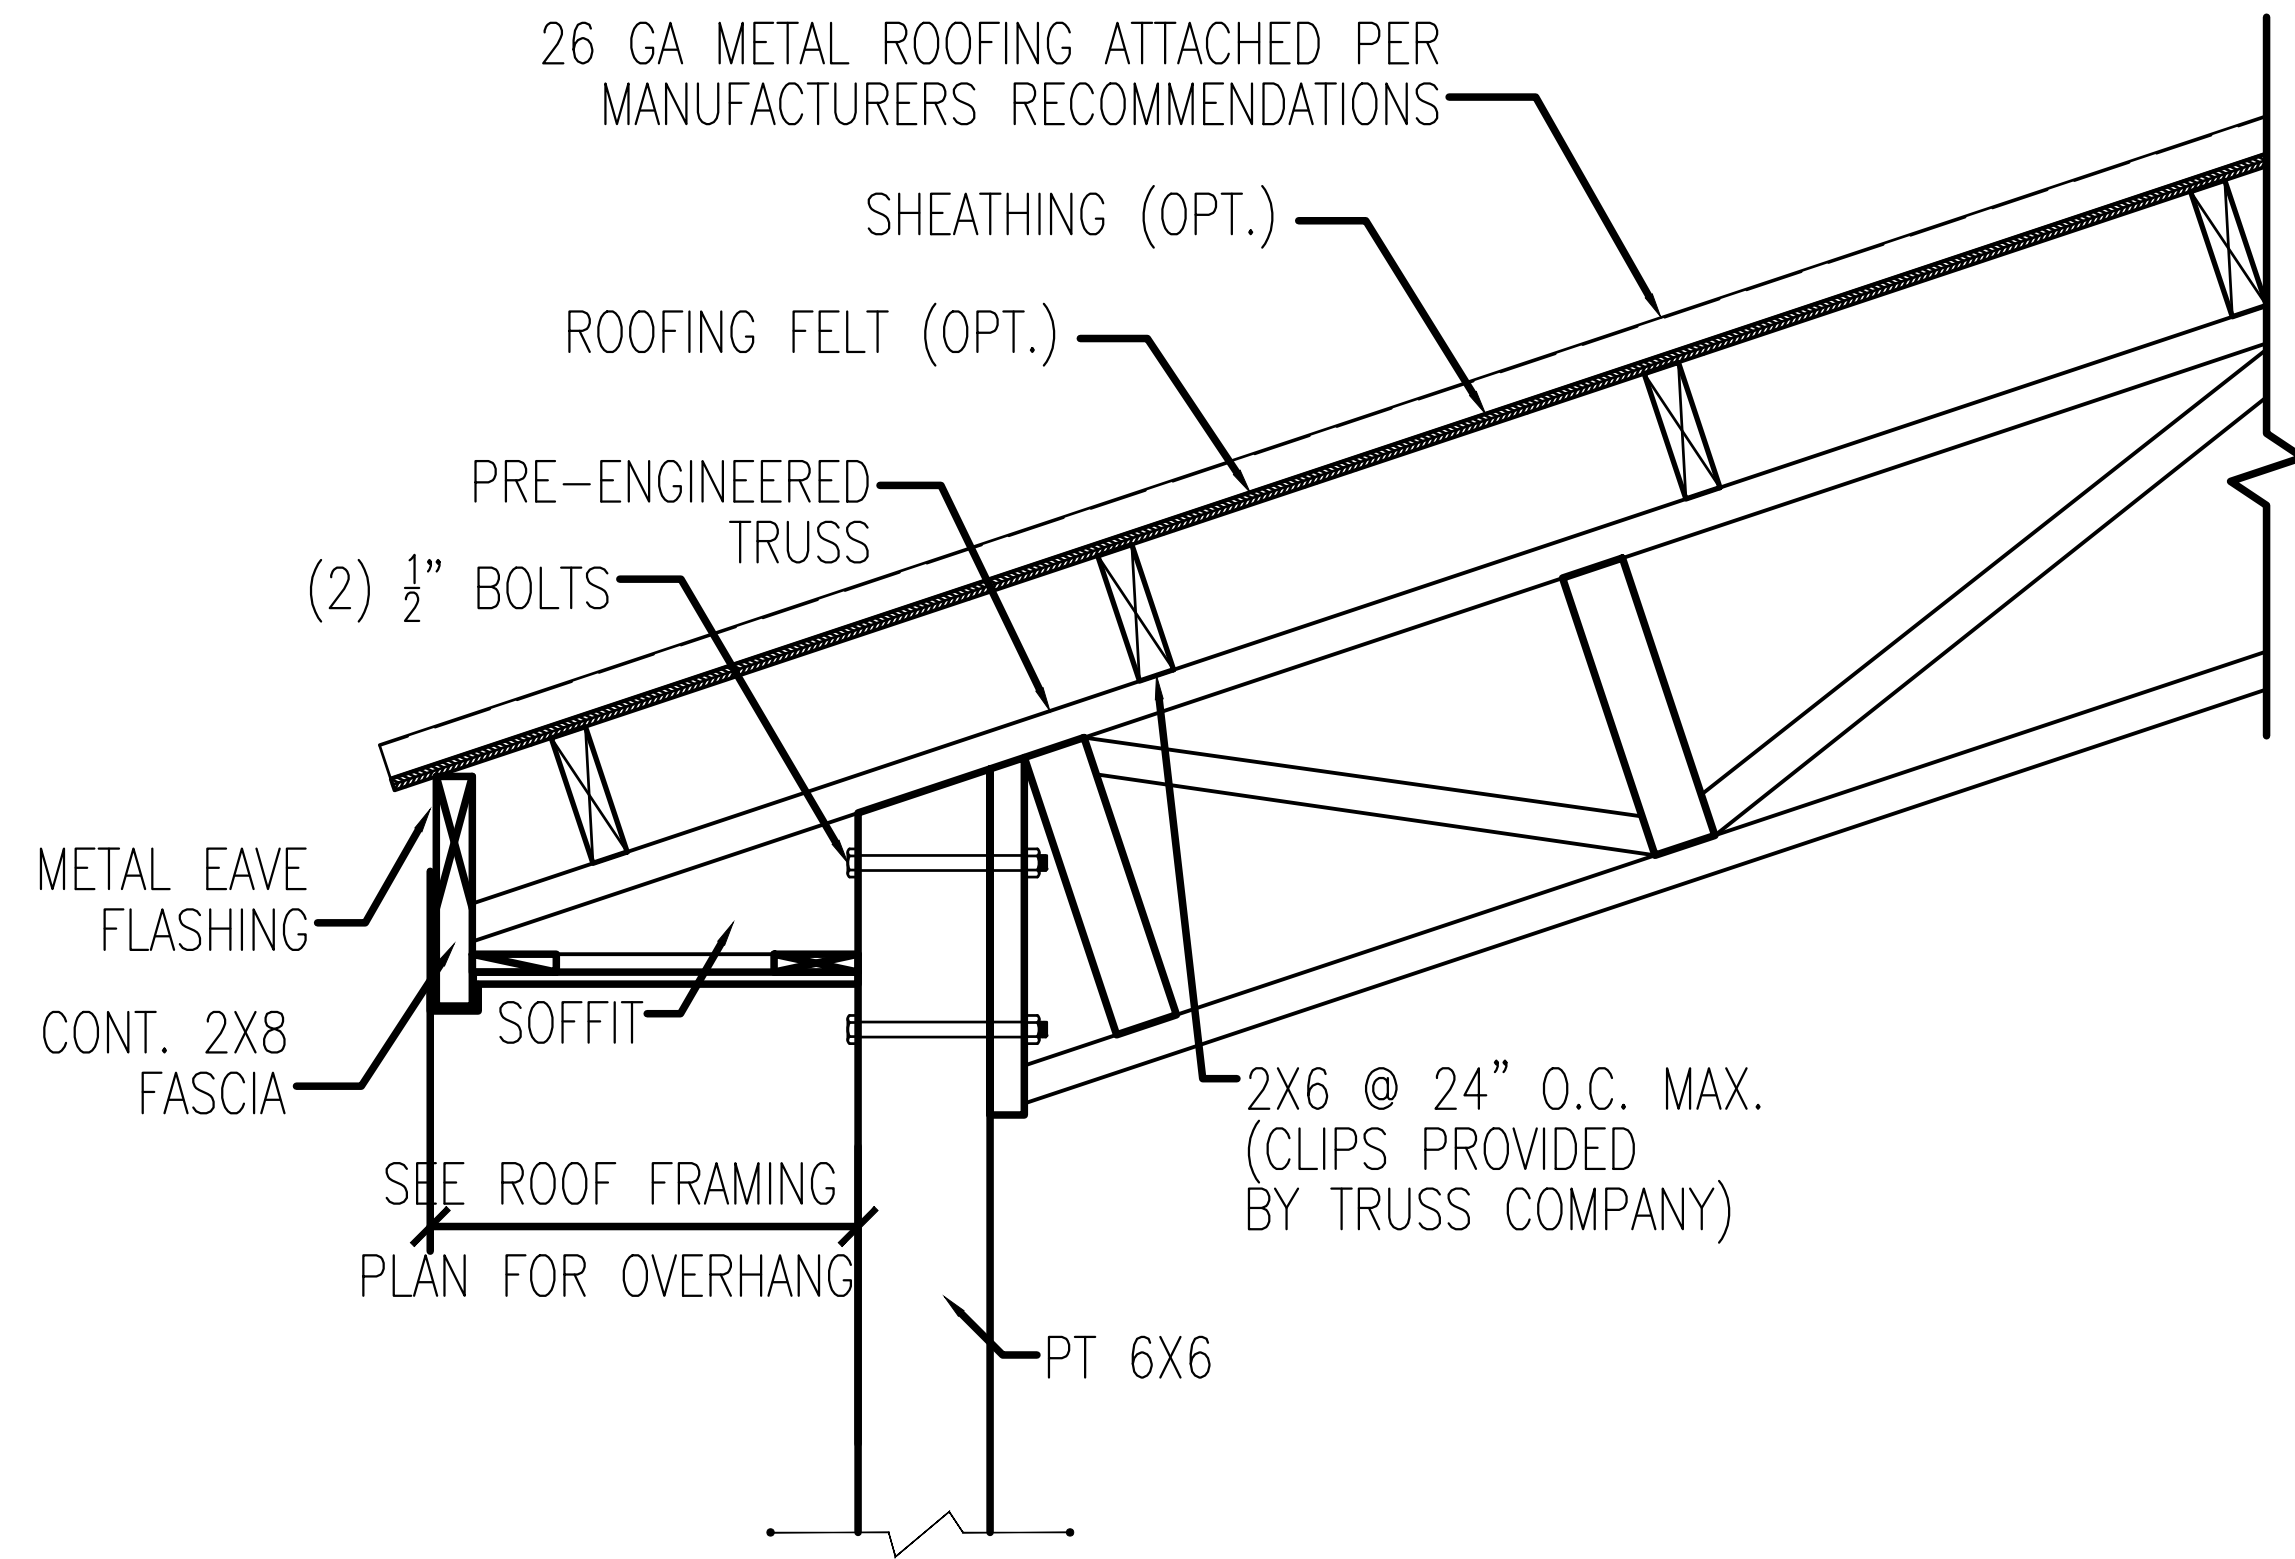


3 SECTION
3/4" = 1'

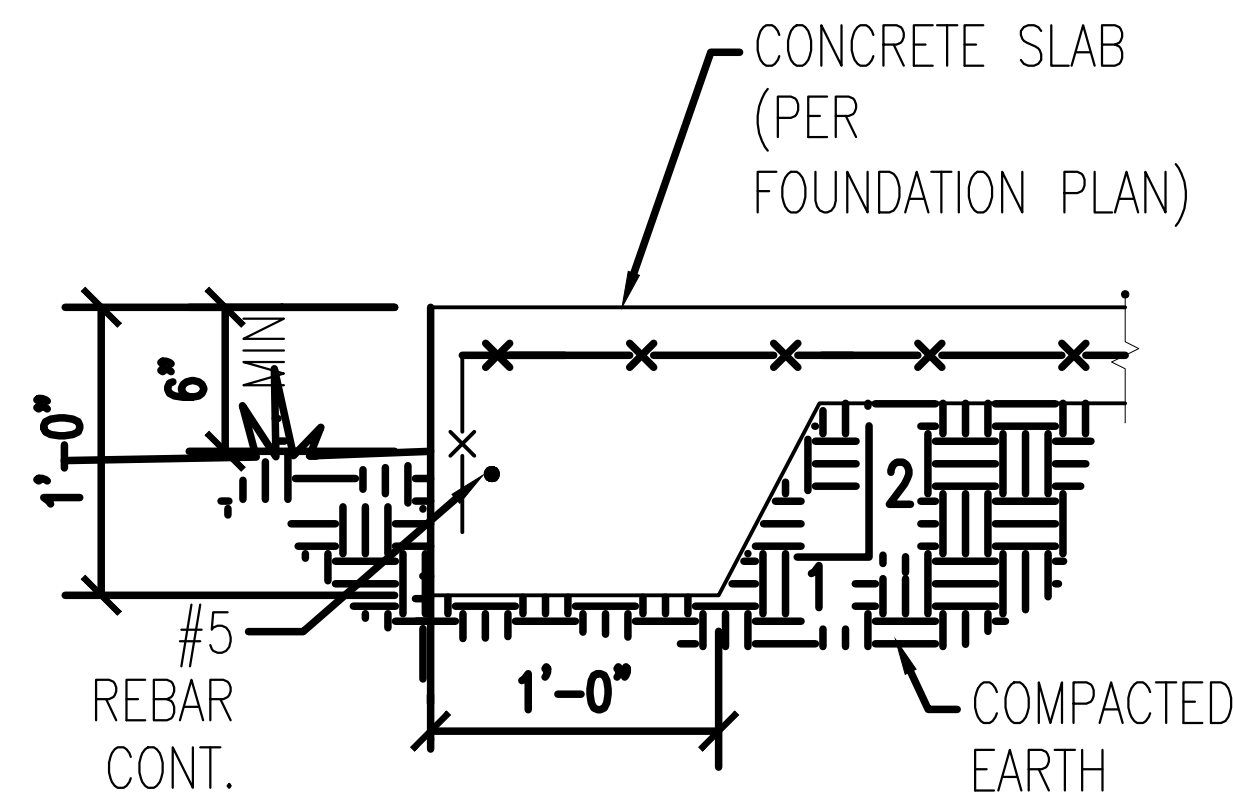


1 SECTION
3/4" = 1'

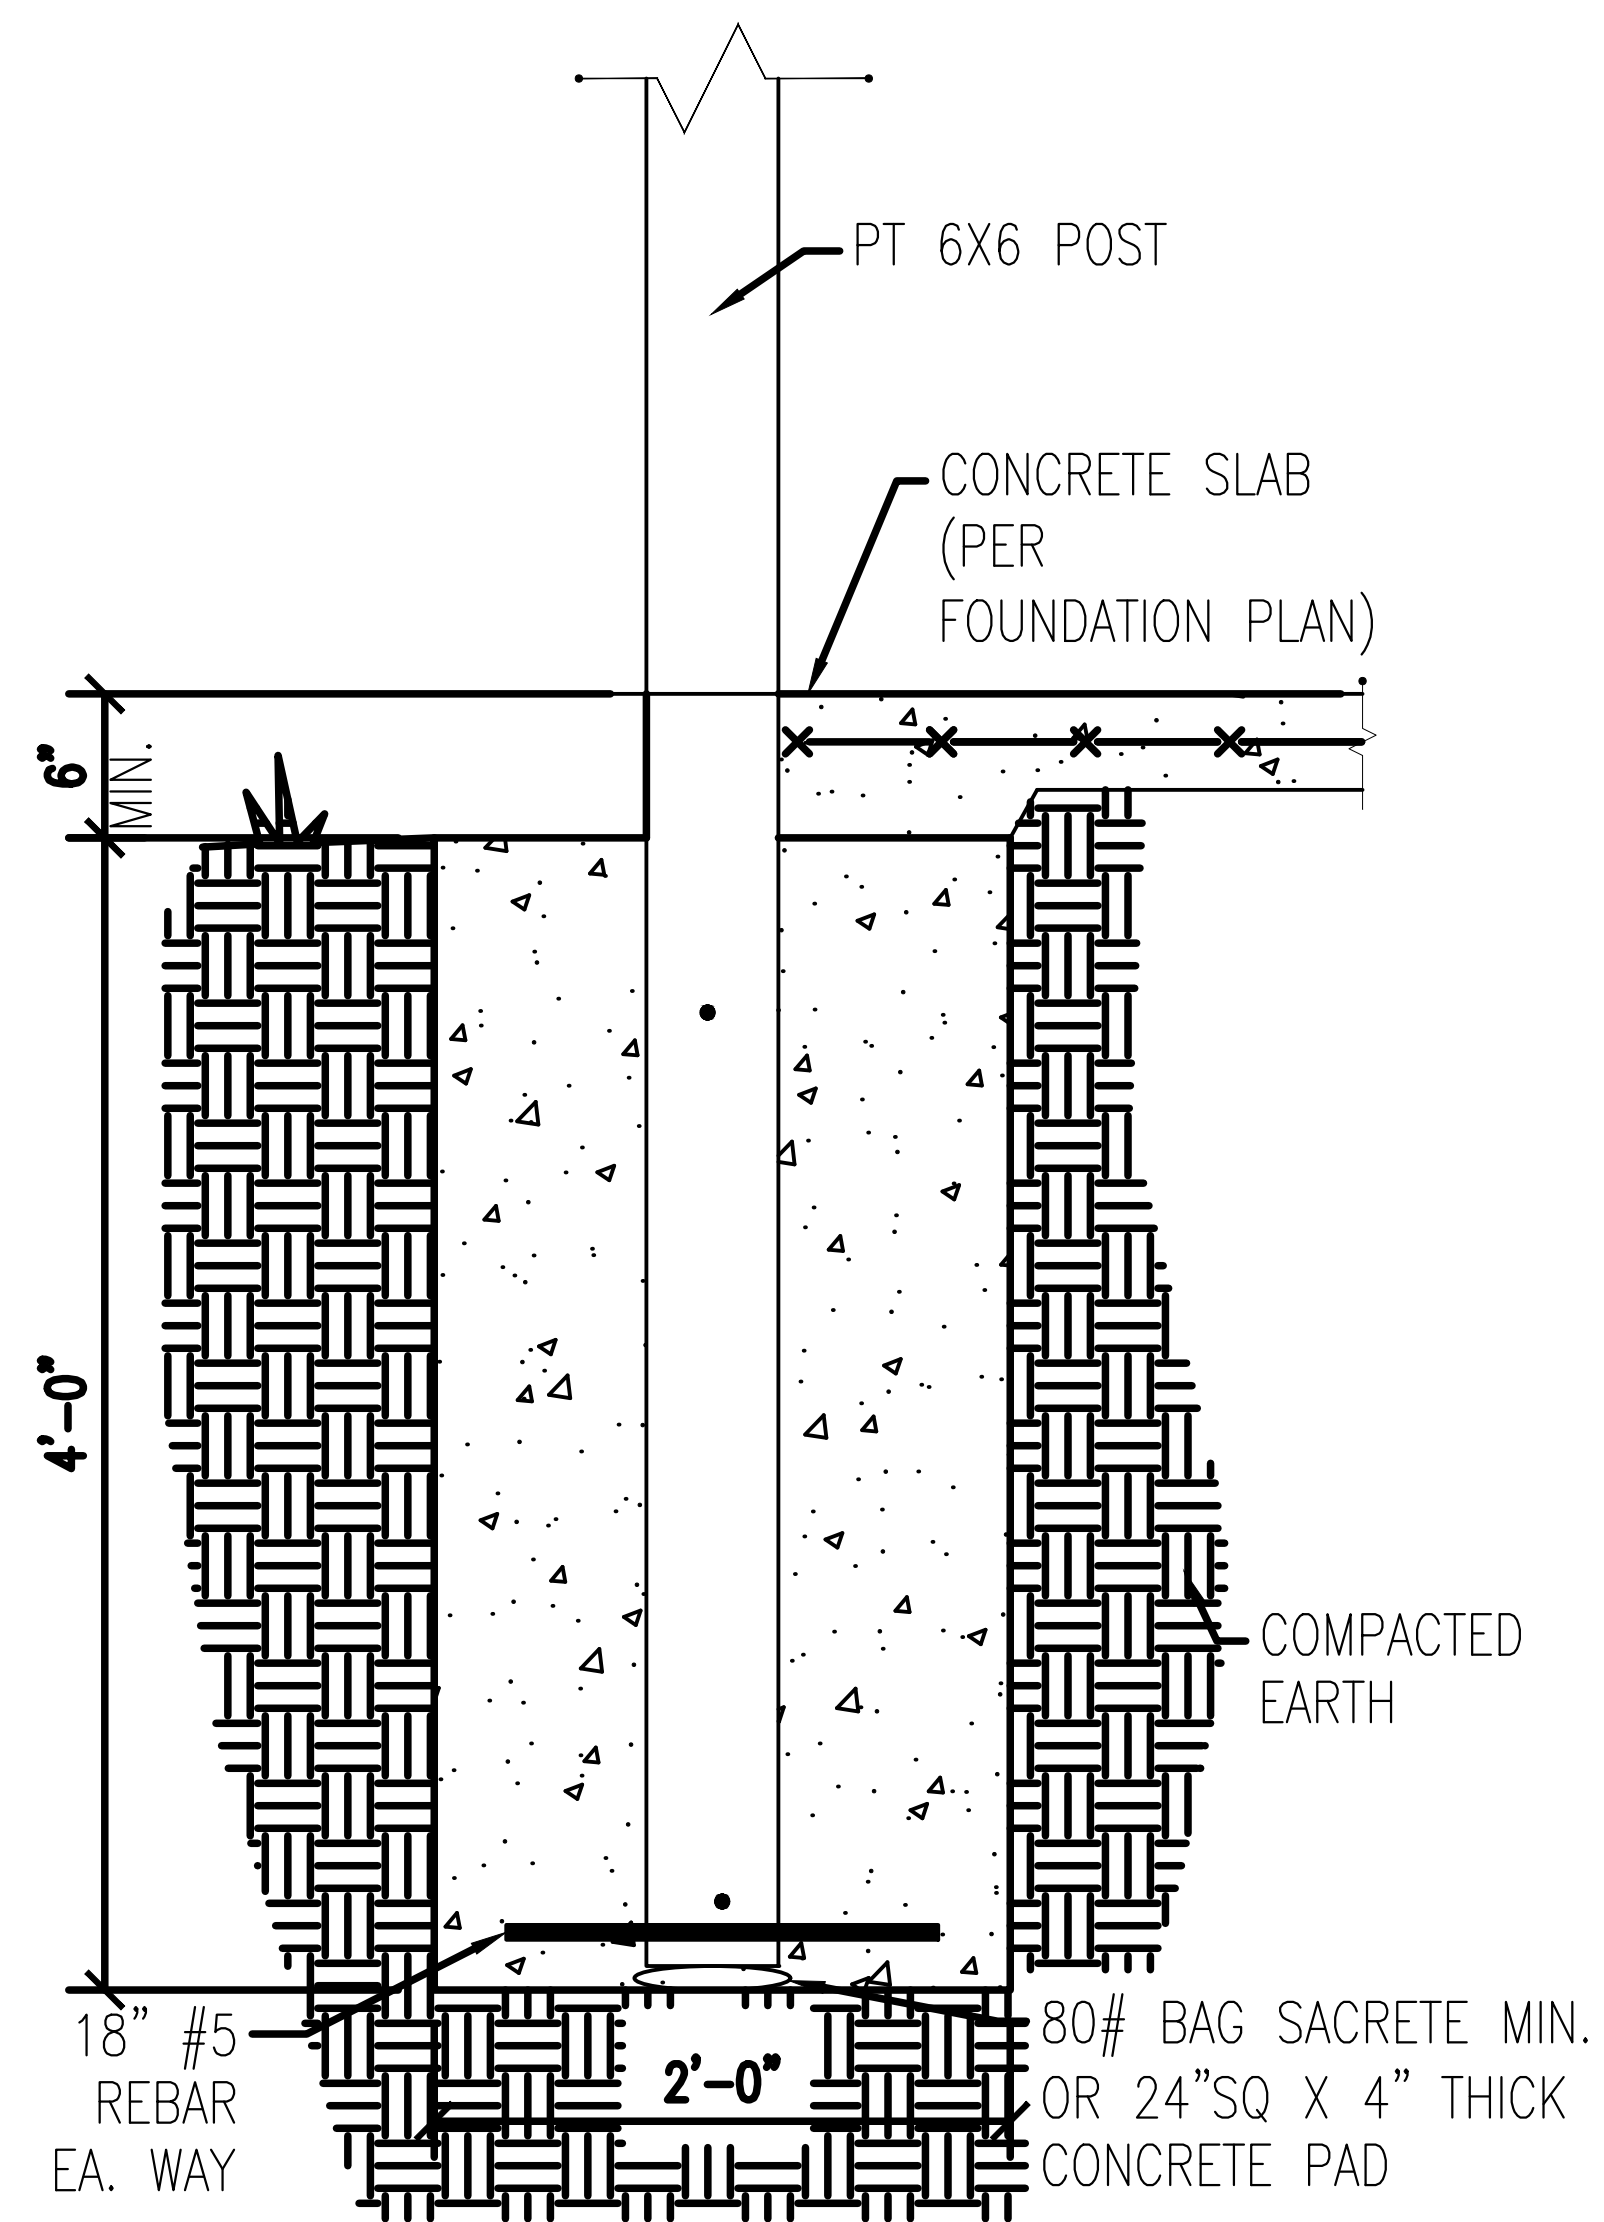


2 SECTION
3/4" = 1'

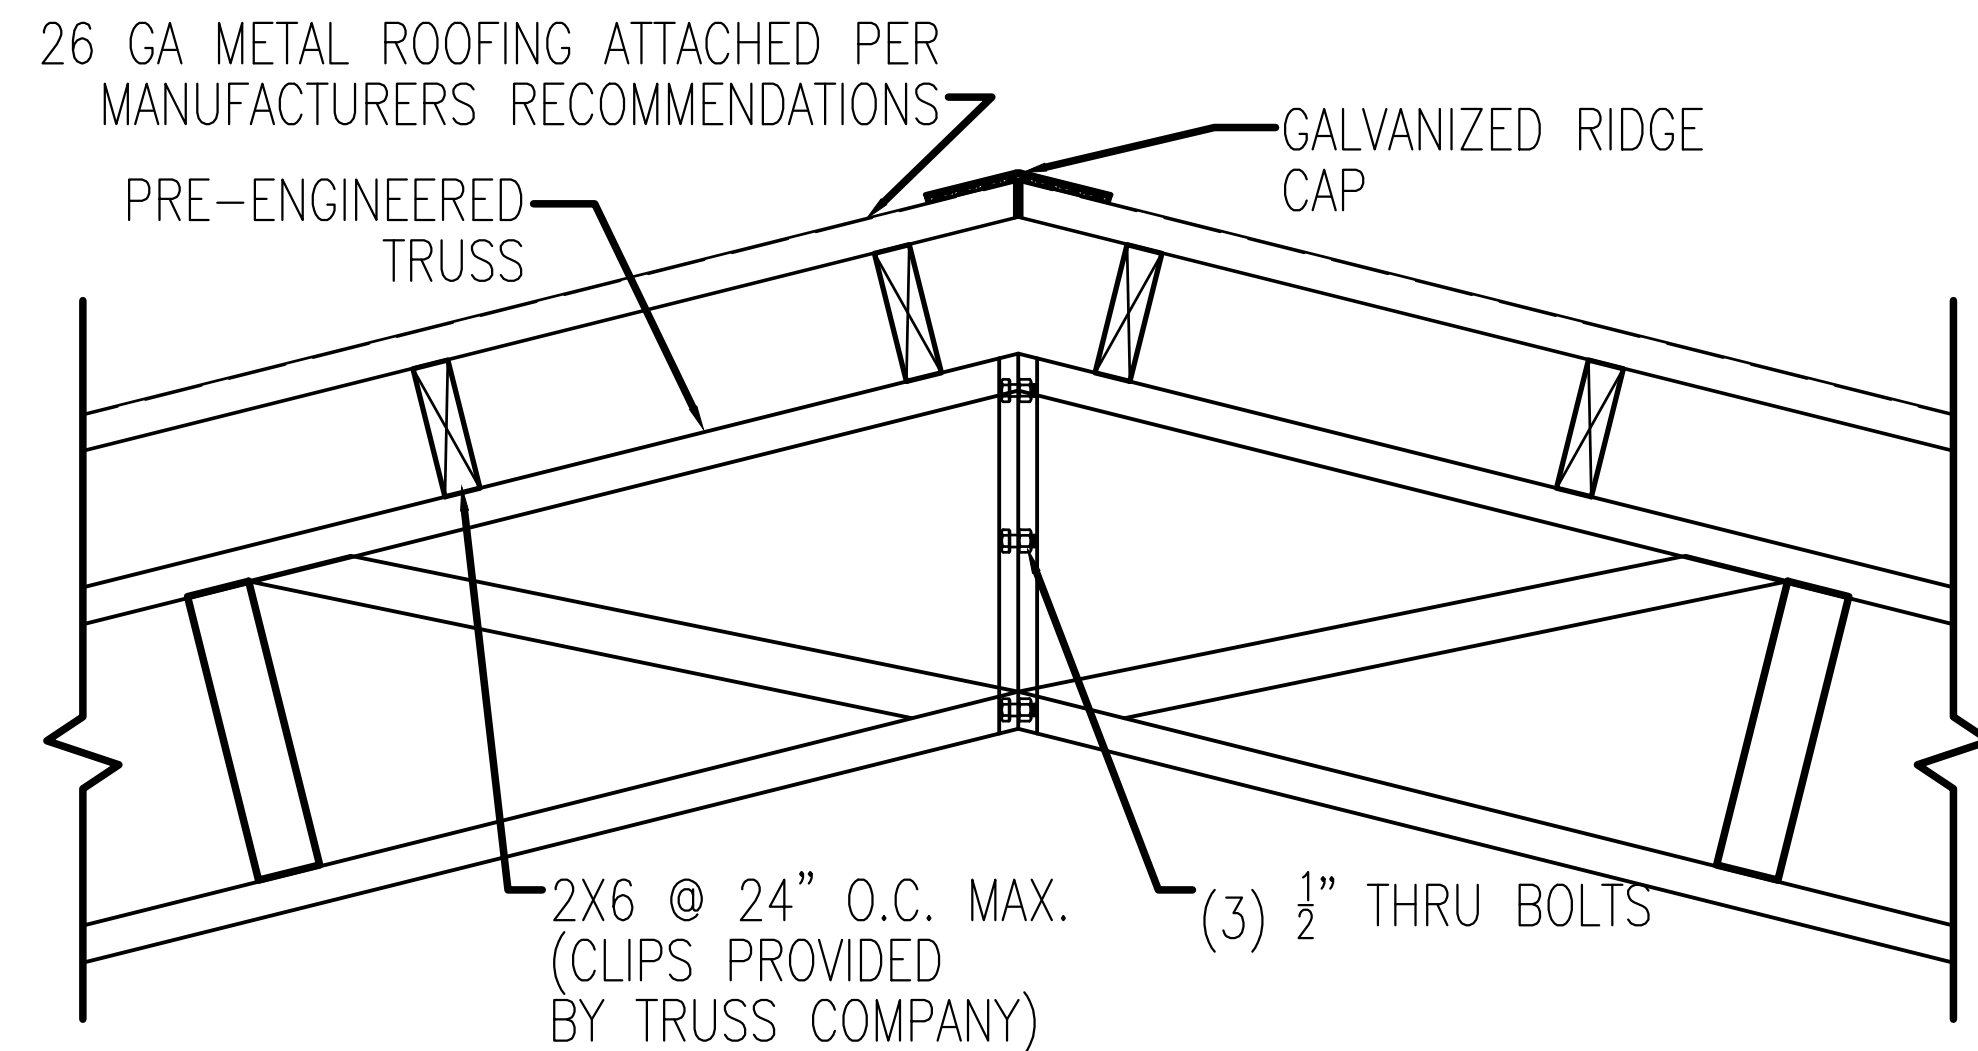


RIDGE CONNECTION DETAIL
3/4" = 1'

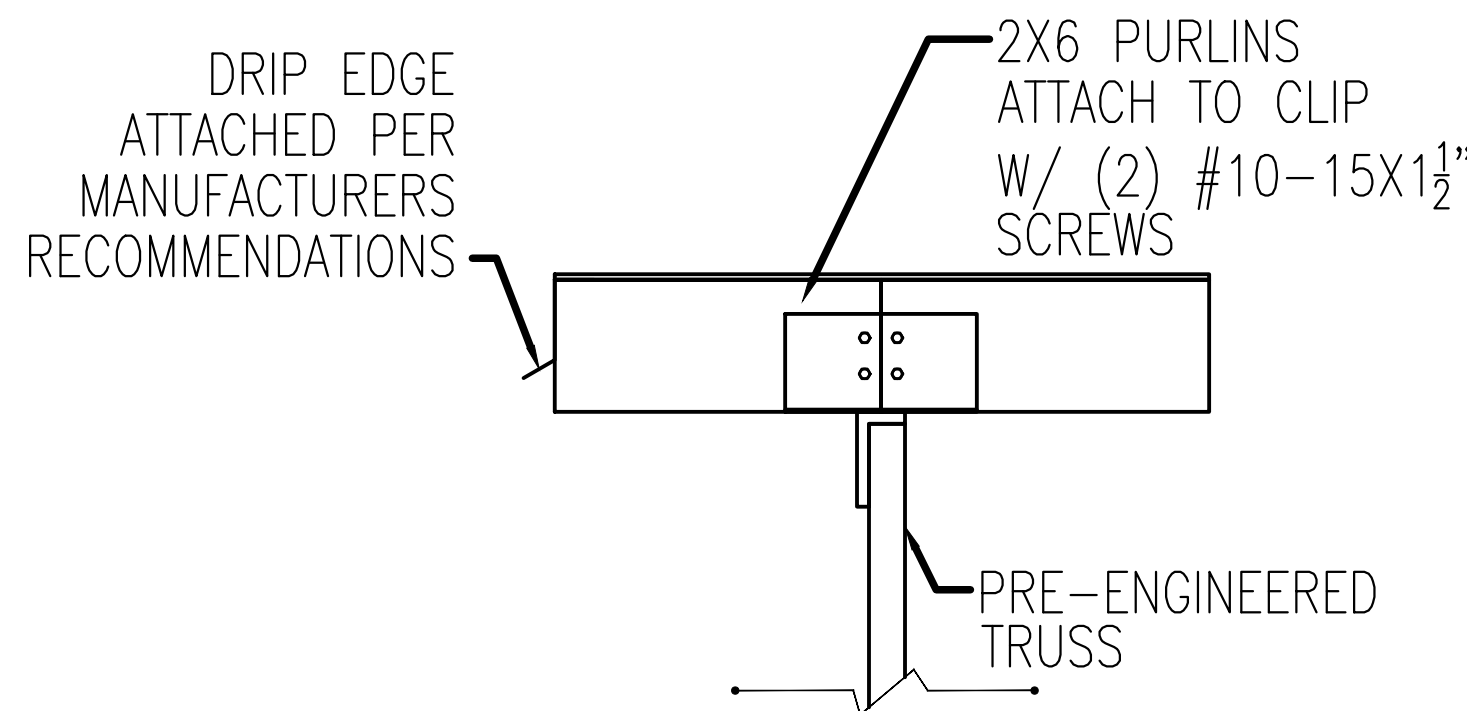

PURLIN CONNECTION DETAIL
3/4" = 1'

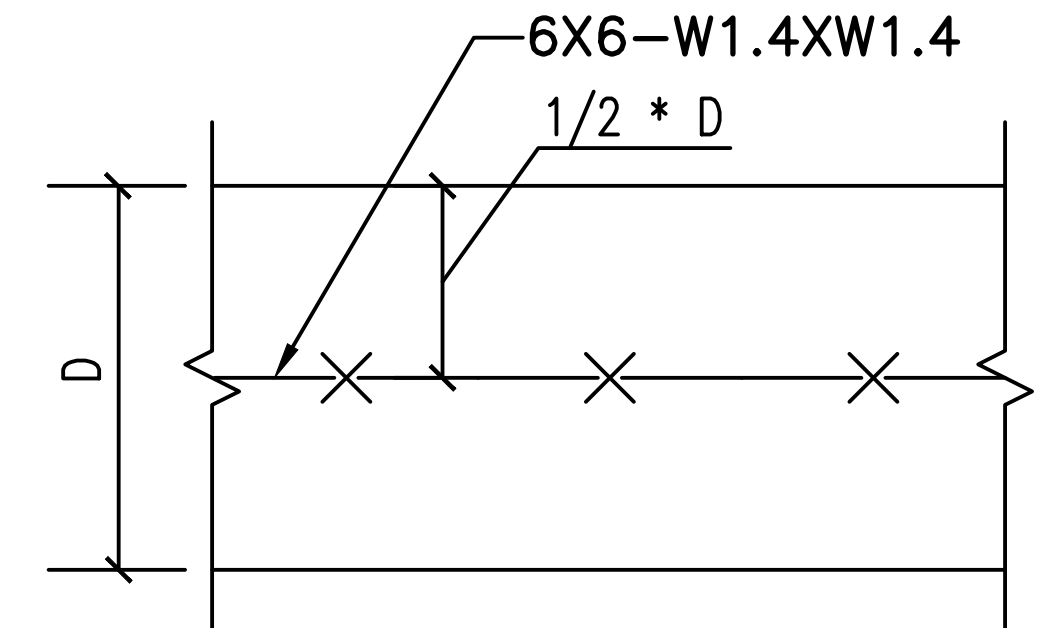

SLAB DETAIL
3" = 1'

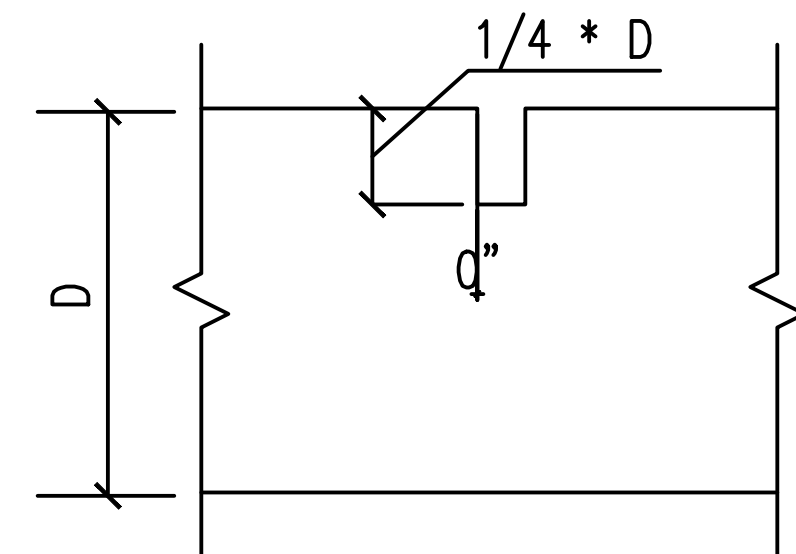

CONTROL JOINT
3" = 1'

REVISIONS	
DATE	DESCRIPTION



NORTH FLORIDA PROFESSIONAL SERVICES, INC.
P.O. BOX 3823
LAKE CITY, FL 32056
PH. 386-752-4675
LIC NO. LB8356

2551 BLAIRSTONE PINES DR.
TALLAHASSEE, FL 32301
WWW.NFPS.NET
CA# 29011

JOB NUMBER:

EOR:
ROBERT PHILLIP
BISHOP, JR.
P.E. NO.:
38546

DETAILS
POLE BARN
COLUMBIA COUNTY, FLORIDA, FLORIDA

SHEET NO.
B-3