


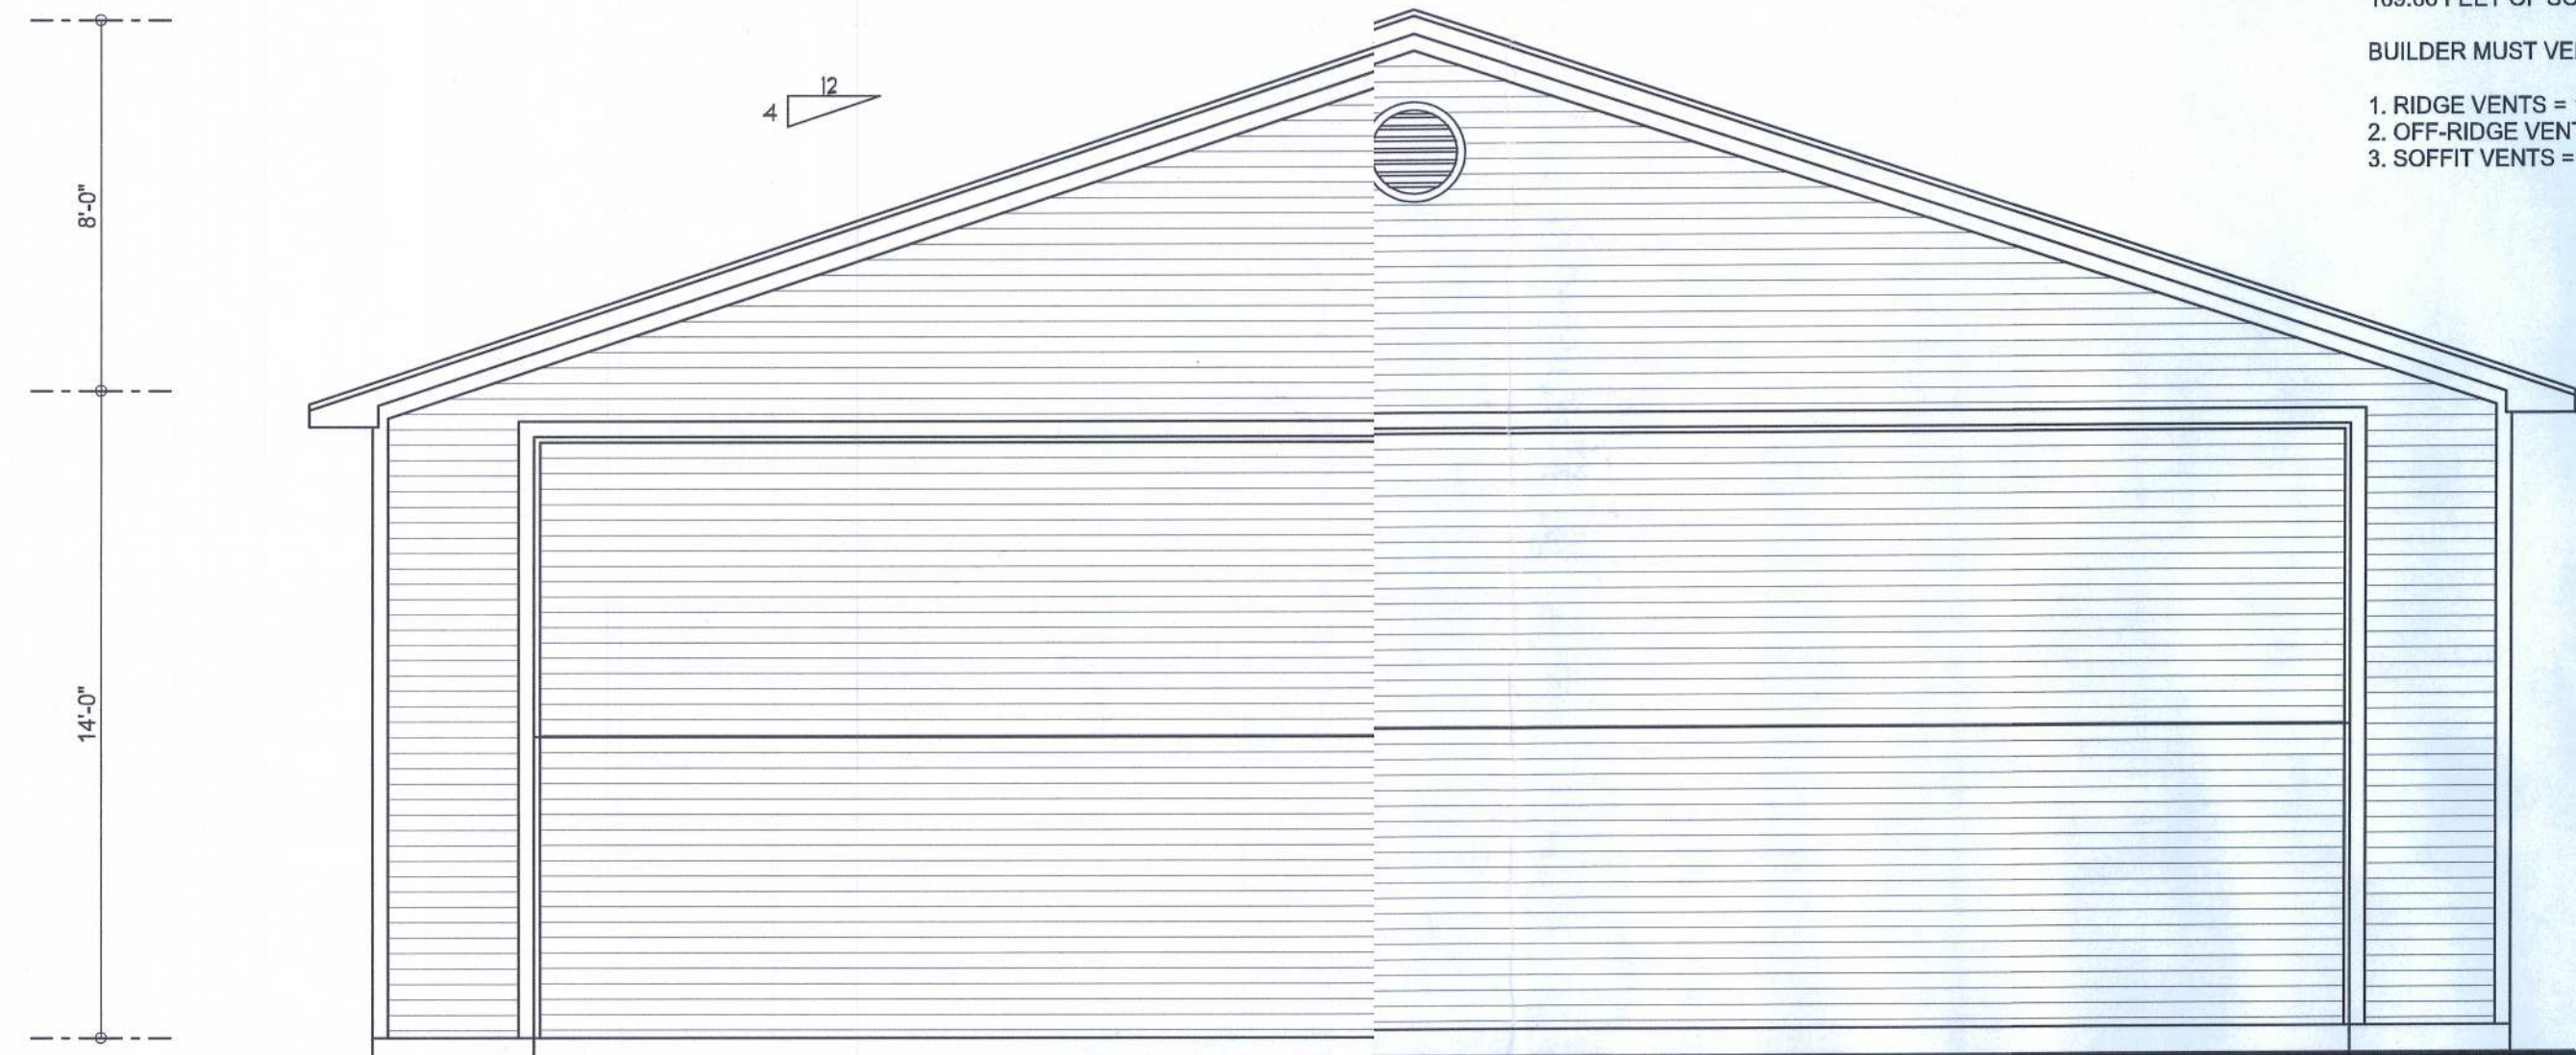

FRONT ELEVATION
SCALE: 1/4" = 1'-0"

REQUIRED ROOF VENTILATION:
AS PER FLORIDA BUILDING CODE 2309.7

RIDGE VENT
MIN. 50% TOTAL VENT AREA
LOCATED IN THE UPPER PORTION OF ATTIC (MIN. 3' ABOVE EAVE)
1974 S.F. / 300 x 50% = 3.29 S.F. RIDGE VENT AREA IN. 3' ABOVE EAVE
29.90 FEET OF RIDGE VENT REQUIRED

SOFFIT VENT
1974 S.F. / 300 x 50% = 3.29 S.F. SOFFIT VENT AREA
109.66 FEET OF SOFFIT VENT REQUIRED


BUILDER MUST VERIFY THE FOLLOWING MINIMUM

1. RIDGE VENTS = 16 IN²/FT (11 FT²/FT)
2. OFF-RIDGE VENTS = 70 FT² PER 4' UNIT
3. SOFFIT VENTS = 4.3 IN²/FT (.03 FT²/FT)


UM NET FREE VENT AREAS:



LEFT ELEVATION
SCALE: 1/4" = 1'-0"

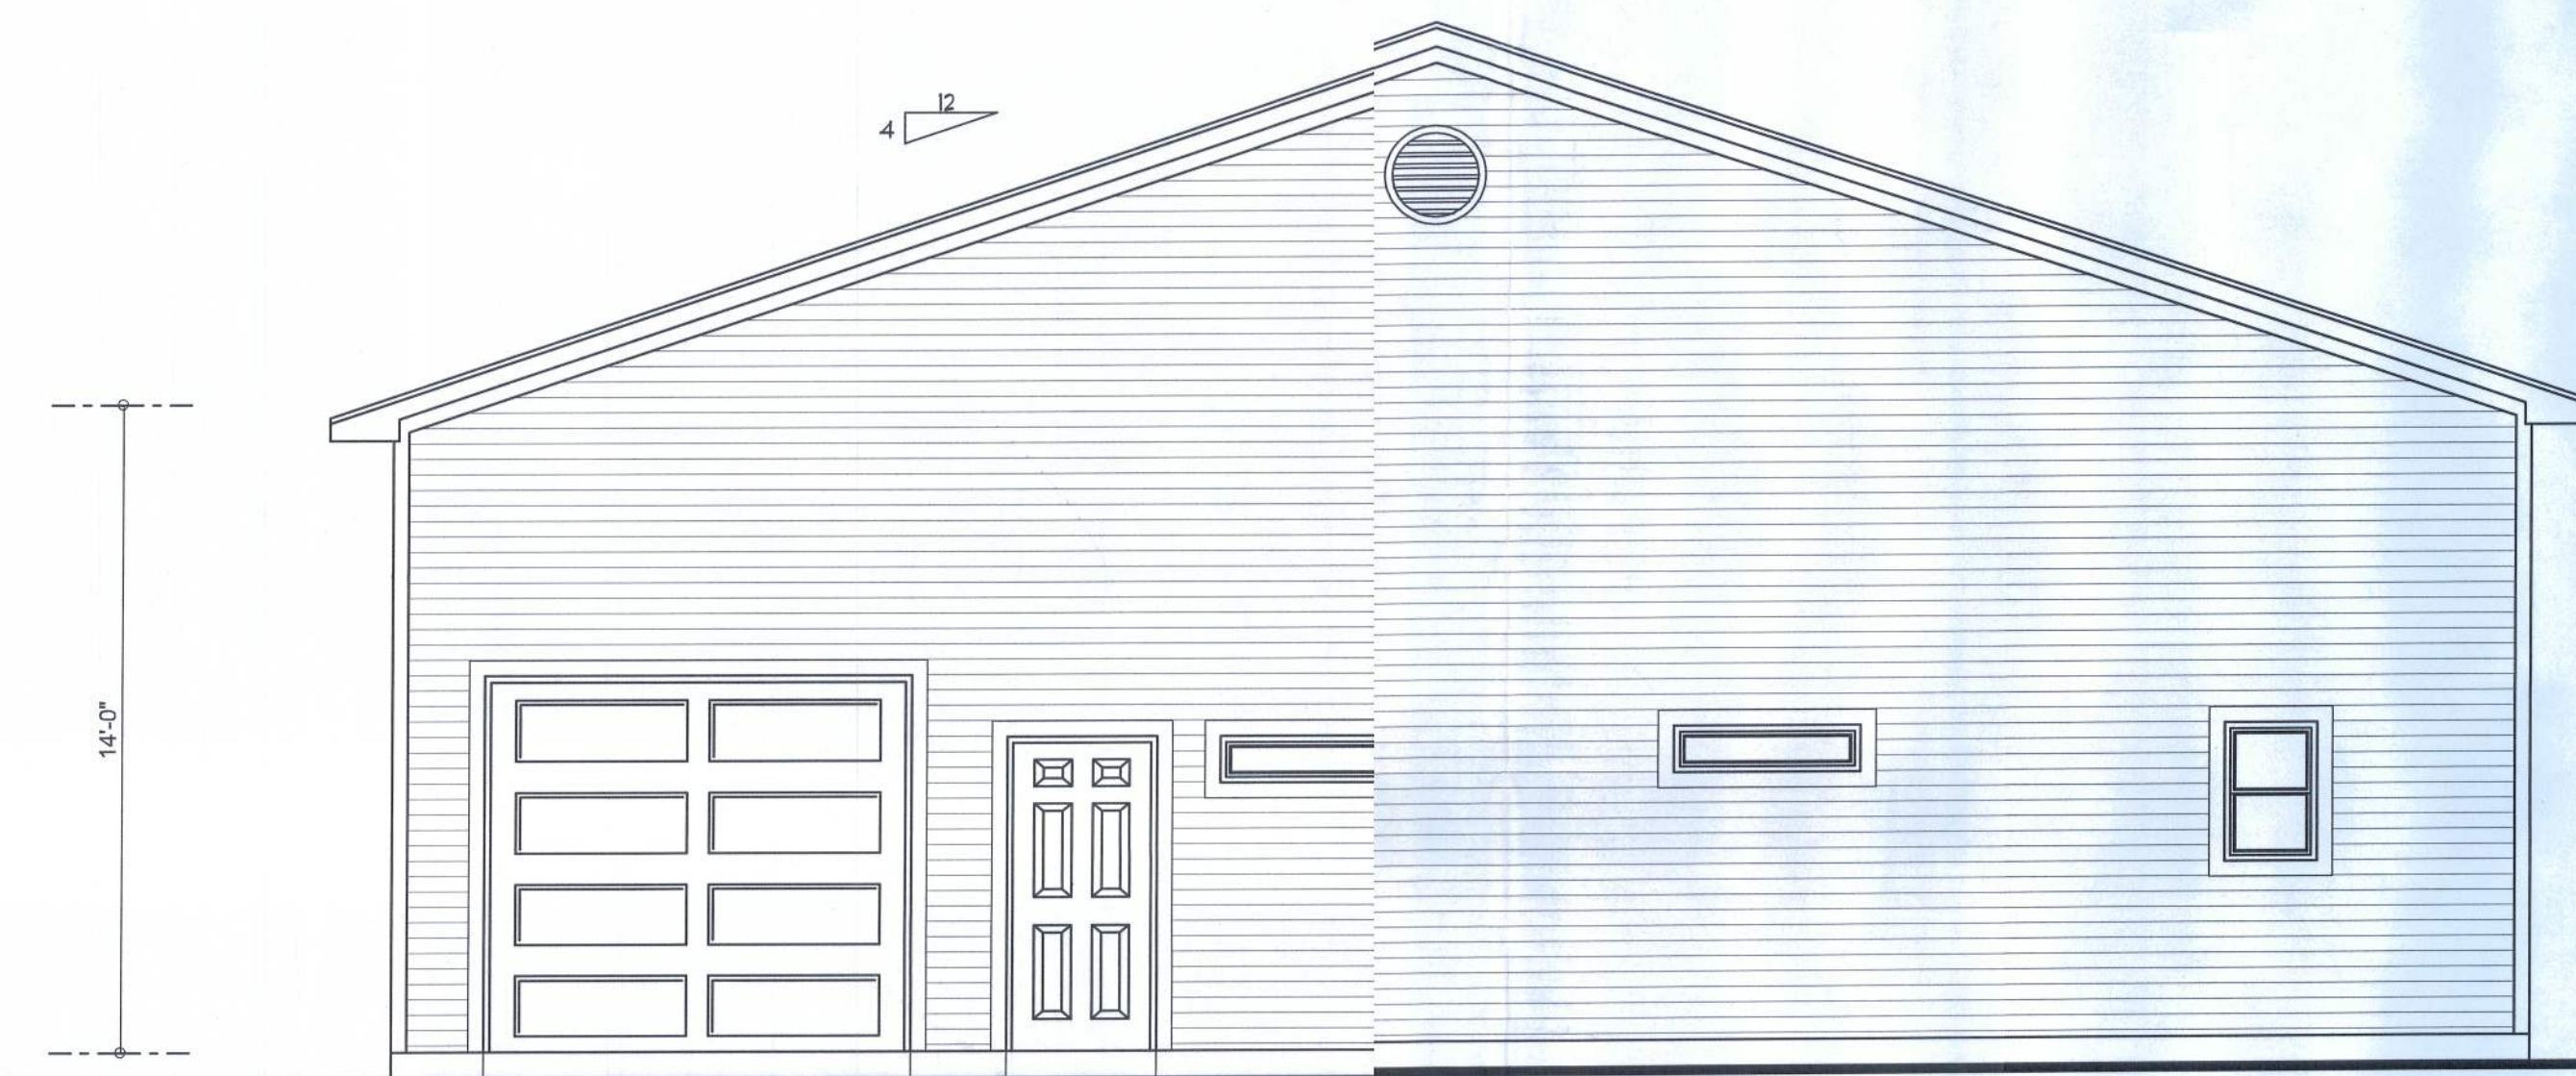

REAR ELEVATION
SCALE: 1/4" = 1'-0"

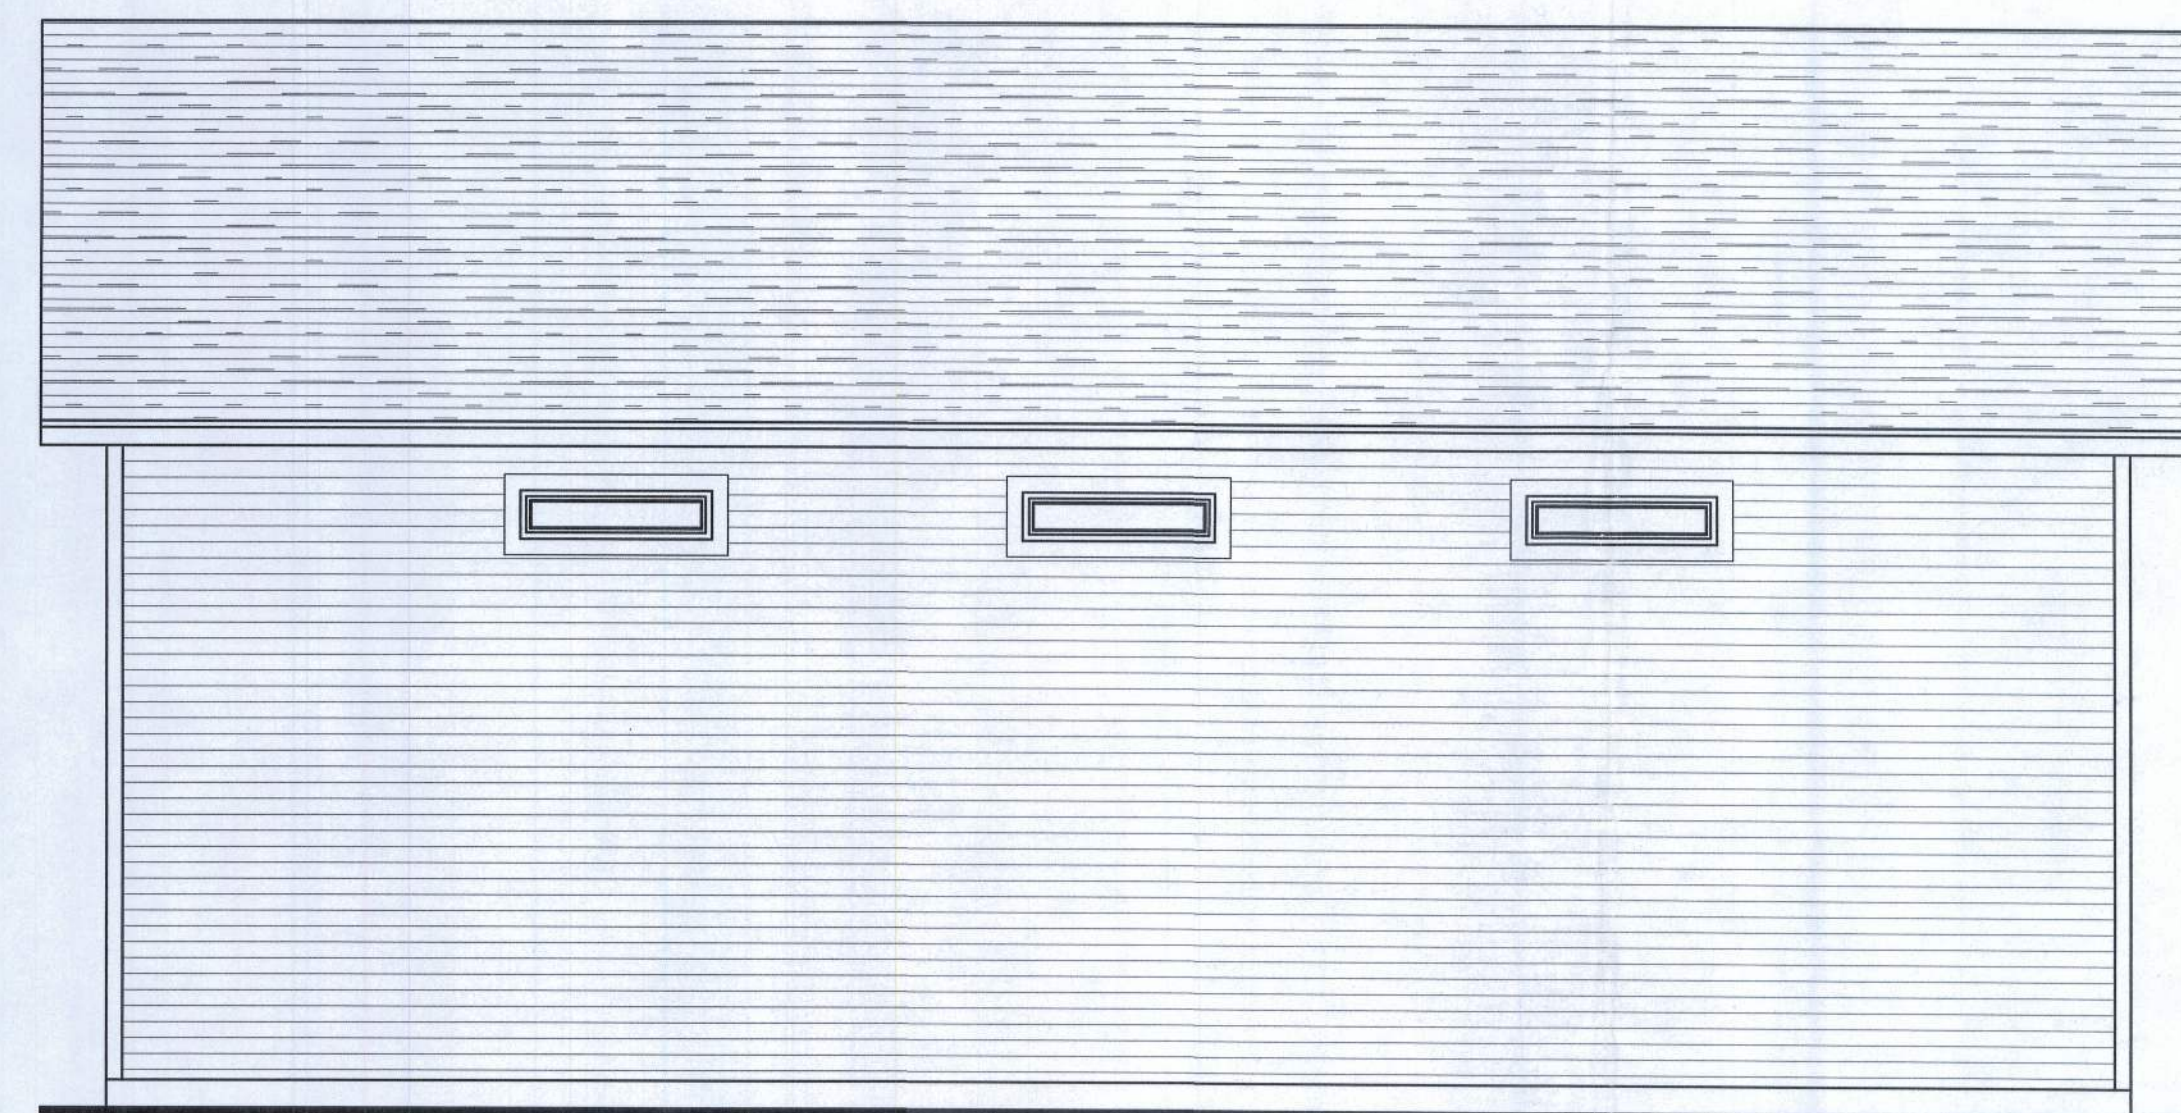

RIGHT ELEVATION
SCALE: 1/4" = 1'-0"



REVISIONS	
21Oct10	

SOFTPLAN
ARCHITECTURAL DESIGN SOFTWARE


WINDLOAD ENGINEER:
Mark Disosway P.E.
No. 53915, PO. Box 868, Lake City, FL 32056,
386-754-5419

DIMENSIONS:
Stated dimensions supersede scaled dimensions. Refer all questions to Mark Disosway P.E. for resolution. Do not proceed without clarification.

COPYRIGHTS AND PROPERTY RIGHTS:
Mark Disosway P.E. hereby expressly reserves its common law copyrights and property rights in these instruments of service. This document not to be reproduced, altered or copied in any form or manner without first the express written permission and consent of Mark Disosway.

CERTIFICATION: I hereby certify that I have examined this plan, and that the applicable portions of the plan, relating to wind engineering comply with section R301.2.1, Florida building code residential 200, and 2009 supplements to the best of my knowledge.

LIMITATION: This design is valid for one building, at specified location.

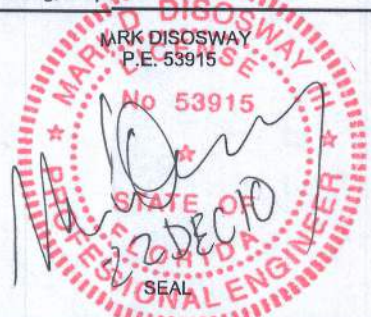

Edgley Construction

Donald R. Houston

ADDRESS:
County Landings Lot 6
Lake City, Florida 32025

MarkDisosway P.E.
P.O. Box 868
Lake City, Florida 32056
Phone: (386) 754 - 5419
Fax: (386) 269 - 4871

PRINTED DATE:
December 22, 2010

DRAWN BY: David Disosway STRUCTURAL BY: David Disosway

FINALS DATE:
22Dec10

JOE NUMBER:
012037

DRAWING NUMBER

1

(OF 4 SHEETS)