



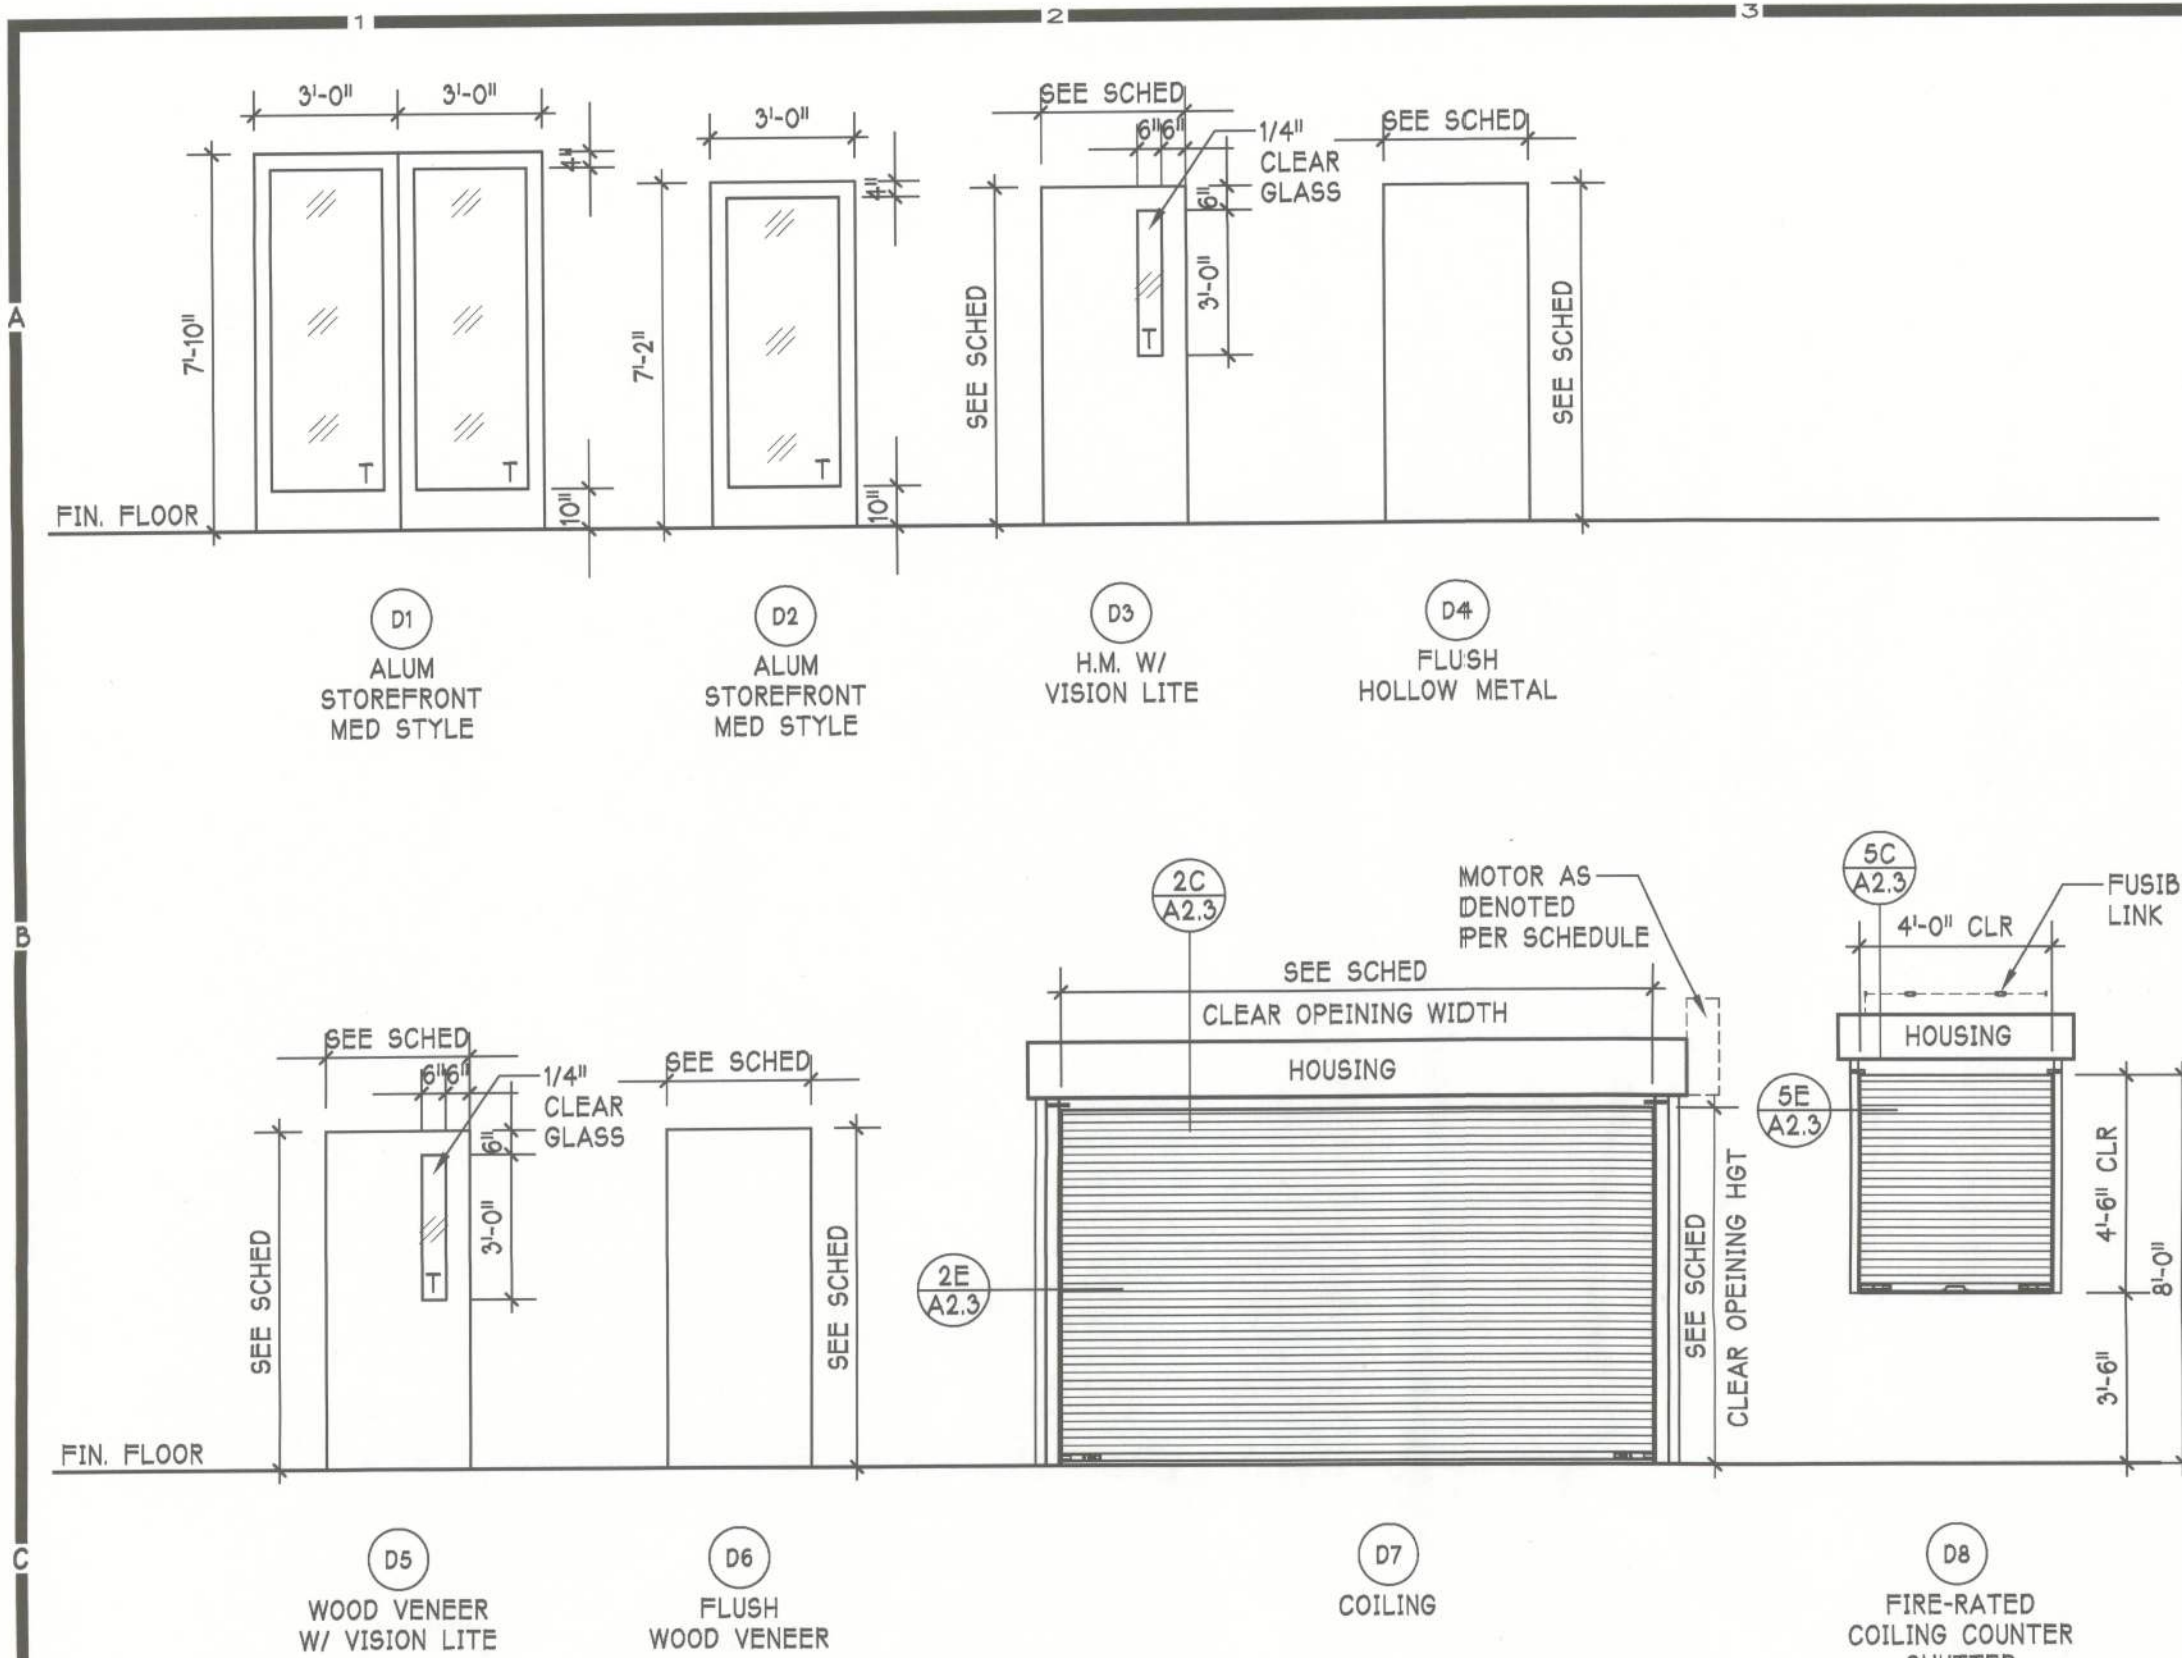


DOOR TYPES

SCALE: 1/4"=1'-0"

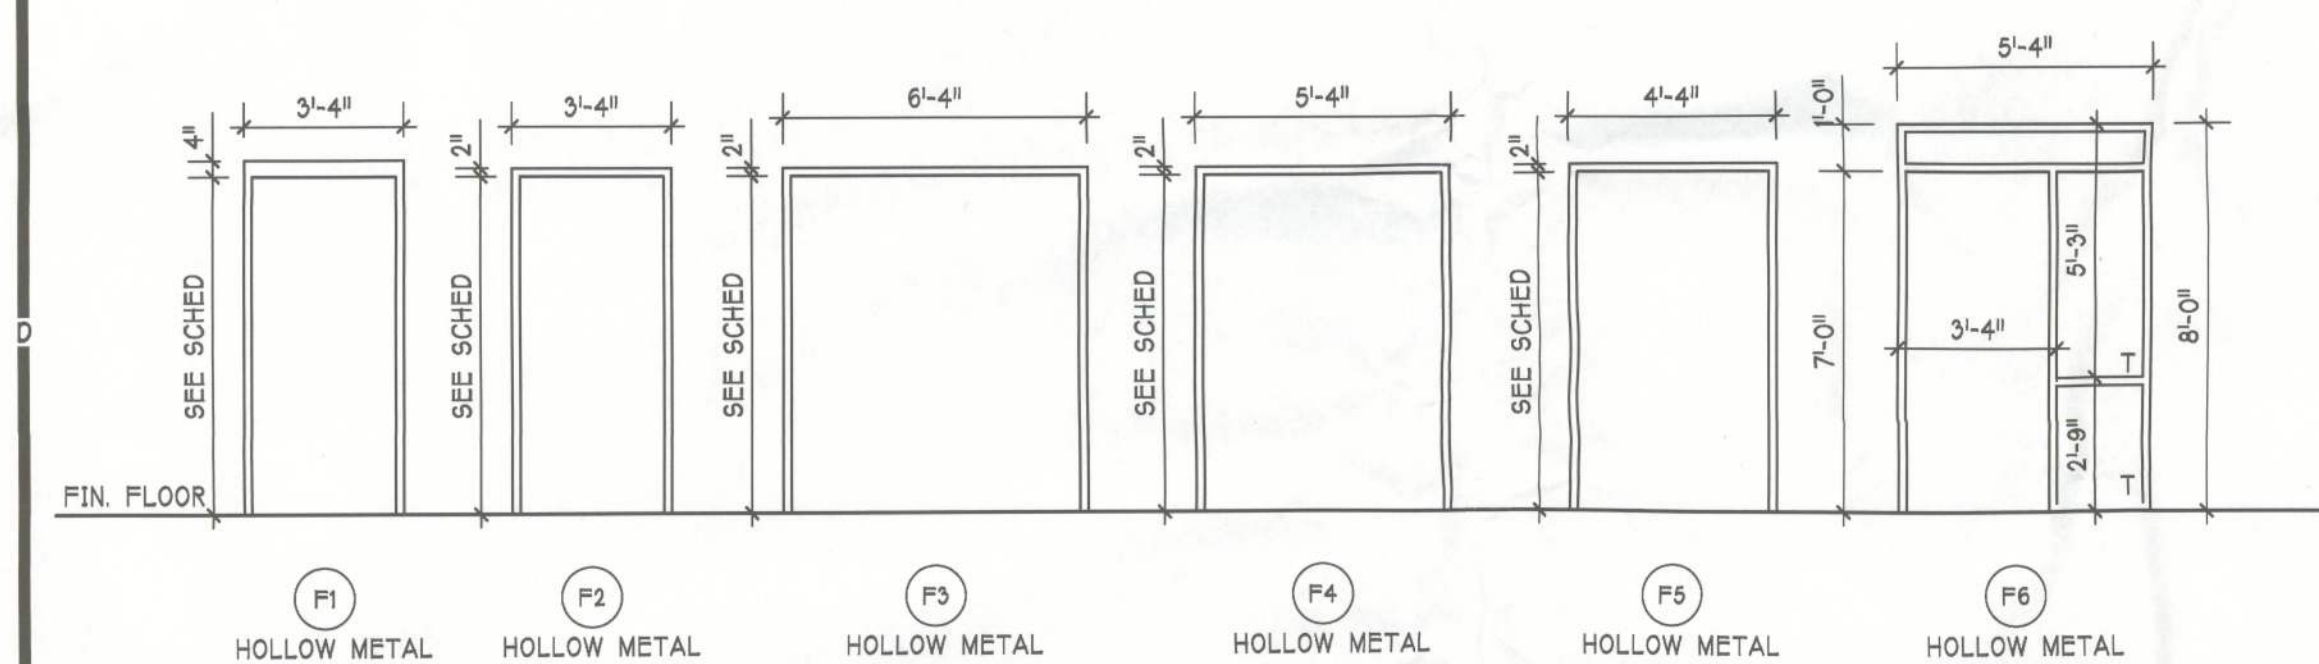


FRAME TYPES

SCALE: 1/4"=1'-0"

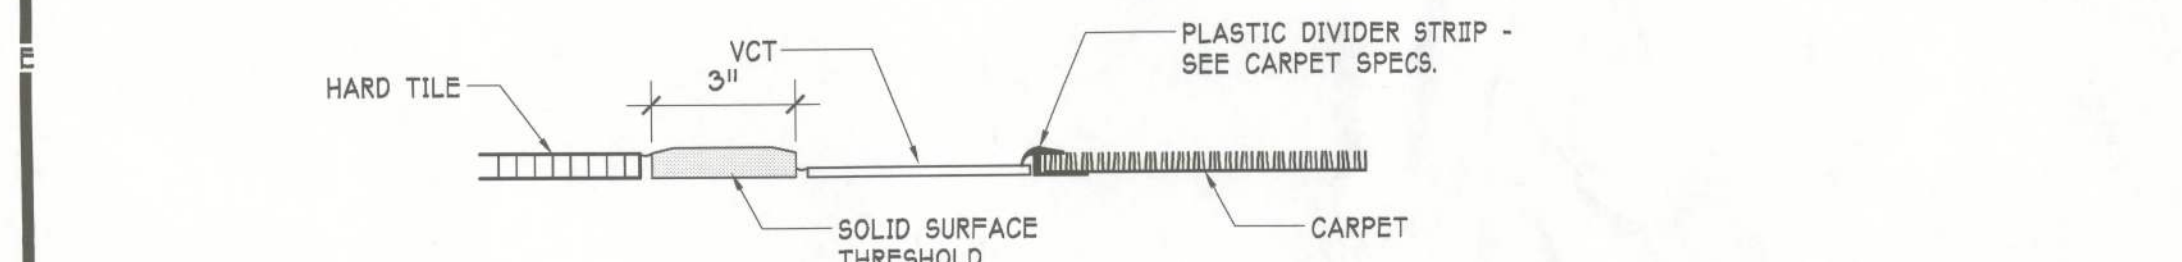

TYPICAL FLOORING TRANSITION DETAIL

SCALE: 3" = 1'-0"

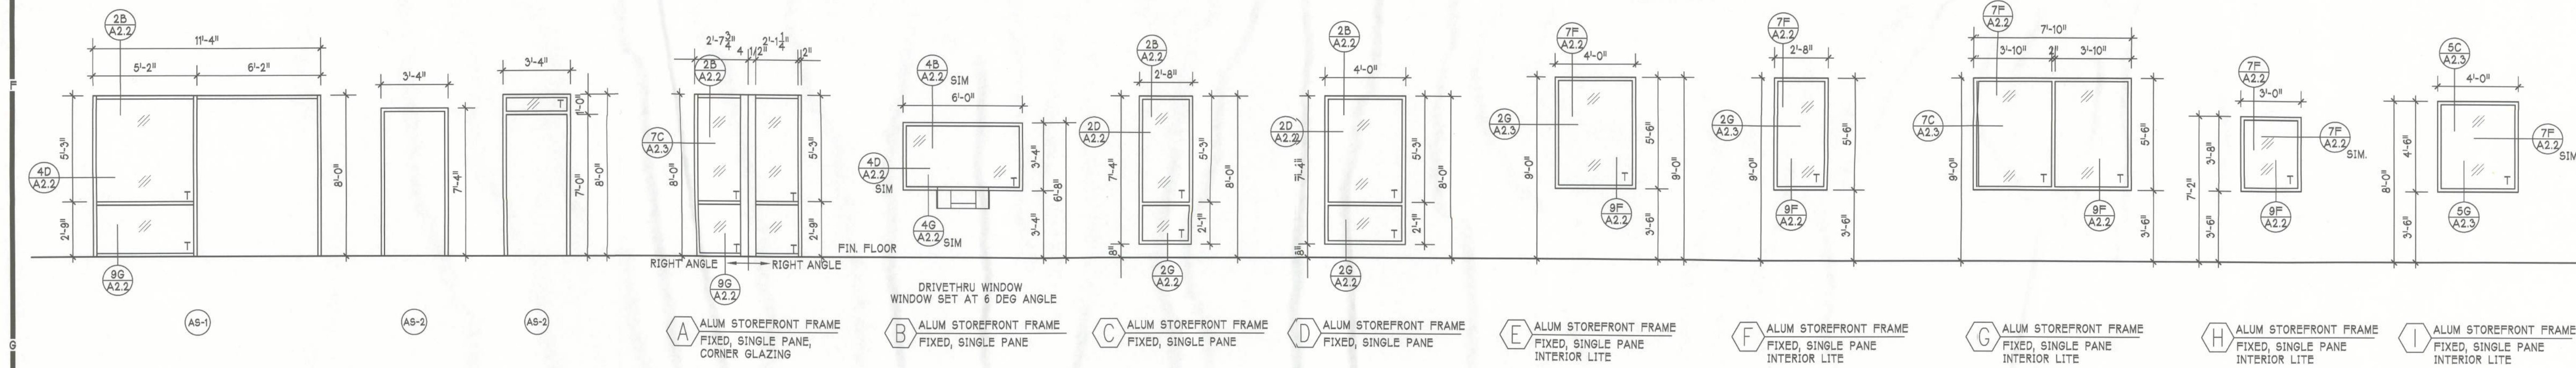

ALUM STOREFRONT ENTRANCE

SCALE: 1/4"=1'-0"

ALUM STOREFRONT WINDOW TYPES

SCALE: 1/4"=1'-0"

FINISH SCHEDULE

ROOM		MATERIAL				FINISH NOTES	ROOM	
		FLOOR	BASE	WALLS				
		1. CT-1 2. CT-2 3. CARPET 4. VCT 5. Epoxy Paint 6. Sealed Concrete	1. CT-3 2. Vinyl)	1. CT-3 2. Veneer Plaster on Gypsum Bd. 3. Gypsum Bd. (Painted) 4. CMU (Painted)				
NO.	NAME			S	N	W	E	NO.
100	LOBBY	1	1	2	2	2	2	100
100A	CUSTOMER SERVICE	3	1	2	2	2	2	100A
100B	CASHIER	3	2	2	2	2	2	100B
101	VEST.	1	1	2	2	2	2	101
102	MEN	2	1	1/2	1/2	1/2	1/2	102
103	WOMEN	2	1	1/2	1/2	1/2	1/2	103
104	OFFICE COORDINATOR	3	2	2	2	2	2	104
105	CORRIDOR	3	2	2	2	2	2	105
106	DISTRICT ENGINEER	3	2	2	2	2	2	106
106A	CLOSET	3	2	2	2	2	2	106A
107	MEMBER REPRESENTATIVE	3	2	2	2	2	2	107
107A	CLOSET	3	2	2	2	2	2	107A
108	DISTRICT MANAGER	3	2	2	2	2	2	108
109	MULTI-PURPOSE	3	2	2	2	2	2	109
109A	CLOSET	3	2	2	2	2	2	109A
110	CLOSET	4	2	3	3	3	3	110
111	CLOSET	4	2	3	3	3	3	111
113	ENGINEER	3	2	2	2	2	2	113
115	CORRIDOR	4	2	2	2	2	2	115
116	BREAK ROOM	4	2	2	2	2	2	116
117	OPERATIONS	4	2	2	2	2	2	117
118	OFFICE	3	2	2	2	2	2	118
119	LINE SUPERVISOR	3	2	2	2	2	2	119
120	CLOSET	4	2	3	3	3	3	120
121	CORRIDOR	4	2	2	2	2	2	121
122	JANITOR	5	2	3	3	3	3	122
123	WOMEN	2	1	1/2	1/2	1/2	1/2	123
123A	WOMEN	2	1	1/2	1/2	1/2	1/2	123A
124	MEN	2	1	1/2	1/2	1/2	1/2	124
125	MEN	2	1	1/2	1/2	1/2	1/2	125
126	UNISEX	2	1	1/2	1/2	1/2	1/2	126
127	STOREKEEPER	4	2	2	2	2	2	127
128	METER READERS	4	2	2	2	2	2	128
128A	METER READER COORD.	4	2	2	2	2	2	128A
129	CLOSET	4	2	3	3	3	3	129
130	CORRIDOR	4	2	3	3	3	3	130
131	CONFERENCE	3	2	2	2	2	2	131
132	WORKROOM	3	2	2	2	2	2	132
133	CLOSET	4	2	3	3	3	3	133
134	CORRIDOR	3	2	2	2	2	2	134
135	MECH/ELEC	5	2	3	3	3	3	135
136	COMM. & DATA	5	2	3	3	3	3	136
137	STRESS RELIEF	3	2	2	2	2	2	137
138	OFFICE	3	2	2	2	2	2	138
139	DISPATCH	3	2	2	2	2	2	139
140	SAFE	3	2	2	2	2	2	140
141	WAREHOUSE	6	---	4	4	4	4	141

NOTES:

1. SEE FLOOR PATTERN FLOOR PLAN ON SHEET A13 FOR SIZES AND PATTERN OF TILES PER SPACE.

2. PROVIDE CONT. WD CHAIR RAIL AROUND PERIMETER OF ROOM (SEE DETAIL 6D/A5.4). PAINT AREA BETWEEN CHAIR RAIL AND FLOOR WITH ACCENT COLOR.

NOTES:
1. SEE FLOOR PATTERN FLOOR PLAN ON SHEET A2.3 FOR SIZES AND PATTERN OF TILES PER SPACE.
2. PROVIDE CONT. WD CHAIR RAIL AROUND PERIMETER OF ROOM (SEE DETAIL 6D/A5.4). PAINT AREA BETWEEN CHAIR RAIL AND FLOOR WITH ACCENT COLOR.

DOOR SCHEDULE

DOOR NO.	DOORS				FRAMES				HWD SET	FIRE RATE	NOTES	DOOR NO.
	SIZE WDxHGTxTHK	MAT	TYPE		MAT	TYPE	JAMB	HEAD				
100	PR. 36"x84"x1-3/4"	ALUM	D-1		ALUM	AS-1	4D/A2.2	2B/A2.2	01			100
102	36"x84"x1-3/4"	WD	D6	HM	F2		8D/A2.2	9B/A2.2	09			102
103	36"x84"x1-3/4"	WD	D6	HM	F2		8D/A2.2	9B/A2.2	09			103
104	36"x84"x1-3/4"	WD	D6	HM	F2		8D/A2.2	9B/A2.2	14			104
105	36"x84"x1-3/4"	WD	D5	HM	F2		8D/A2.2	9B/A2.2	15			105
106	36"x84"x1-3/4"	WD	D6	HM	F2		8D/A2.2	9B/A2.2	14			106
106A	PR. 30"x84"x1-3/4"	WD	D6	HM	F4		8D/A2.2	9B/A2.2	12			106A
107	36"x84"x1-3/4"	WD	D6	HM	F2		8D/A2.2	9B/A2.2	16			107
107A	PR. 27"x84"x1-3/4"	WD	D6	HM	F4		8D/A2.2	9B/A2.2	12			107A
108	36"x84"x1-3/4"	WD	D6	HM	F2		8D/A2.2	9B/A2.2	14			108
109	36"x84"x1-3/4"	WD	D5	HM	F2		8D/A2.2	9B/A2.2	15			109
109A	PR. 30"x84"x1-3/4"	WD	D6	HM	F4		8D/A2.2	9B/A2.2	12			109A
109B	PR. 36"x84"x1-3/4"	WD	D5	HM	F3		8D/A2.2	9B/A2.2	13			109B
110	36"x84"x1-3/4"	WD	D6	HM	F2		8D/A2.2	9B/A2.2	17			110
111	36"x84"x1-3/4"	WD	D6	HM	F2		8D/A2.2	9B/A2.2	17			111
112	PR. 24"x84"x1-3/4"	WD	D6	HM	F5		8D/A2.2	9B/A2.2	12			112
113	36"x84"x1-3/4"	WD	D6	HM	F2		8D/A2.2	9B/A2.2	14			113
115	36"x86"x1-3/4"	ALUM	D2	ALUM	AS-3		7D/A2.2	7B/A2.2	02			115
117	36"x84"x1-3/4"	WD	D5	HM	F2		8D/A2.2	9B/A2.2	15			117
117A	36"x84"x1-3/4"	HM	D3	HM	F6		7D/A2.2	7B/A2.2	05			117A
118	36"x84"x1-3/4"	WD	D6	HM	F2		8D/A2.2	9B/A2.2	14			118
119	36"x84"x1-3/4"	WD	D6	HM	F2		8D/A2.2	9B/A2.2	14			119
120	PR. 30"x84"x1-3/4"	WD	D6	HM	F4		8D/A2.2	9B/A2.2	12			120
121	36"x86"x1-3/4"	ALUM	D2	ALUM	AS-2		7D/A2.2	7B/A2.2	03			121
122	36"x84"x1-3/4"	WD	D6	HM	F2		8D/A2.2	9B/A2.2	18			122
123	36"x84"x1-3/4"	WD	D6	HM	F2		8D/A2.2	9B/A2.2	10			123
123A	36"x84"x1-3/4"	WD	D6	HM	F2		8D/A2.2	9B/A2.2	11			123A
124	36"x84"x1-3/4"	WD	D6	HM	F2		8D/A2.2	9B/A2.2	09			124
125	36"x84"x1-3/4"	HM	D4	HM	F1		7D/A2.2	7B/A2.2	05			125
126	36"x84"x1-3/4"	HM	D4	HM	F1		7D/A2.2	7B/A2.2	06			126
127	36"x84"x1-3/4"	WD	D6	HM	F2		8D/A2.2	9B/A2.2	16			127
128	36"x84"x1-3/4"	WD	D5	HM	F2		8D/A2.2	9B/A2.2	15			128
128A	36"x84"x1-3/4"	WD	D5	HM	F2		8D/A2.2	9B/A2.2	14			128A
129	PR. 30"x84"x1-3/4"	WD	D6	HM	F4		8D/A2.2	9B/A2.2	12			129
131	36"x84"x1-3/4"	WD	D5	HM	F2		8D/A2.2	9B/A2.2	14			131
133	PR. 30"x84"x1-3/4"	WD	D6	HM	F4		8D/A2.2	9B/A2.2	12			133
135	36"x84"x1-3/4"	WD	D6	HM	F2		8D/A2.2	9B/A2.2	19			135
136	36"x84"x1-3/4"	WD	D6	HM	F2		8D/A2.2	9B/A2.2	19			136
137	36"x84"x1-3/4"	WD	D6	HM	F2		8D/A2.2	9B/A2.2	16			137
138	36"x84"x1-3/4"	WD	D6	HM	F2		8D/A2.2	9B/A2.2	14			138
139A	36"x84"x1-3/4"	WD	D6	HM	F2		8D/A2.2	9B/A2.2	14			139A
139	36"x84"x1-3/4"	WD	D6	HM	F2		8D/A2.2	9B/A2.2	14			139
140	36"x84"x1-3/4"	WD	D6	HM	F2		8D/A2.2	9B/A2.2	19			140
141	36"x84"x1-3/4"	HM	D4	HM	F1		7D/A2.2	7B/A2.2	08	90 MIN		141
141A	12'-4"x10'-0"x1-3/4"	STL	D7	STL	-	2E/A2.3	2C/A2.3	07		3		141A
141B	36"x84"x1-3/4"	HM	D4	HM	F1		7D/A2.2 SIM.	7B/A2.2 SIM.	04		2	141B
141C	6'-4"x7'-4"x1-3/4"	STL	D7	STL	-	2E/A2.3	2C/A2.3	07		4		141C
142	48"x54"x1-3/4"	STL	D8	STL	-	5E/A2.3	5C/A2.3	07	90 MIN	1		142
200	BY MTL. BLD. MANF.	-	-	-	-	-	-	-	-	-		200
200A	22'-4"x14'-2"x1-3/4"	STL	D7	STL	-	8G/A1.2	5G/A1.2	07		3		200A

NOTES:
1. FIRE-RATED COUNTER SHUTTER OVER WINDOW (I) MOUNTED ON THE WAREHOUSE SIDE.
2. DOOR HEAD AND JAMB DETAILS SIMILAR TO 7B/A2.2 AND 7D/A2.2, EXCEPT W/ EXPOSED SPLIT-FACED CMU.
3. MOTOR OPERATED COILING DOOR.
4. MANUAL OPERATED COILING DOOR.

ABBREVIATIONS:
ALUM - ALUMINUM
STL - STEEL
WD - WOOD

Brame Architects

606 N.E. First Street
Gainesville, Florida 32601
352 / 372-0425
FAX 352 / 372-0427

NEW DISTRICT OFFICE
1659 SW State Road 47 Lake City, Florida

Clay Electric Cooperative, Inc.
A Touchstone Energy Cooperative

DOOR & WINDOW ELEVATIONS; DOOR & FINISH SCHEDULES

DRAWN GBV, SPL
CHECKED BB
DATE 02/07/2012
CAD 3702060/CD

REVISIONS

FILE NO. 3702.060
SHEET

A2.1

Bid Documents