


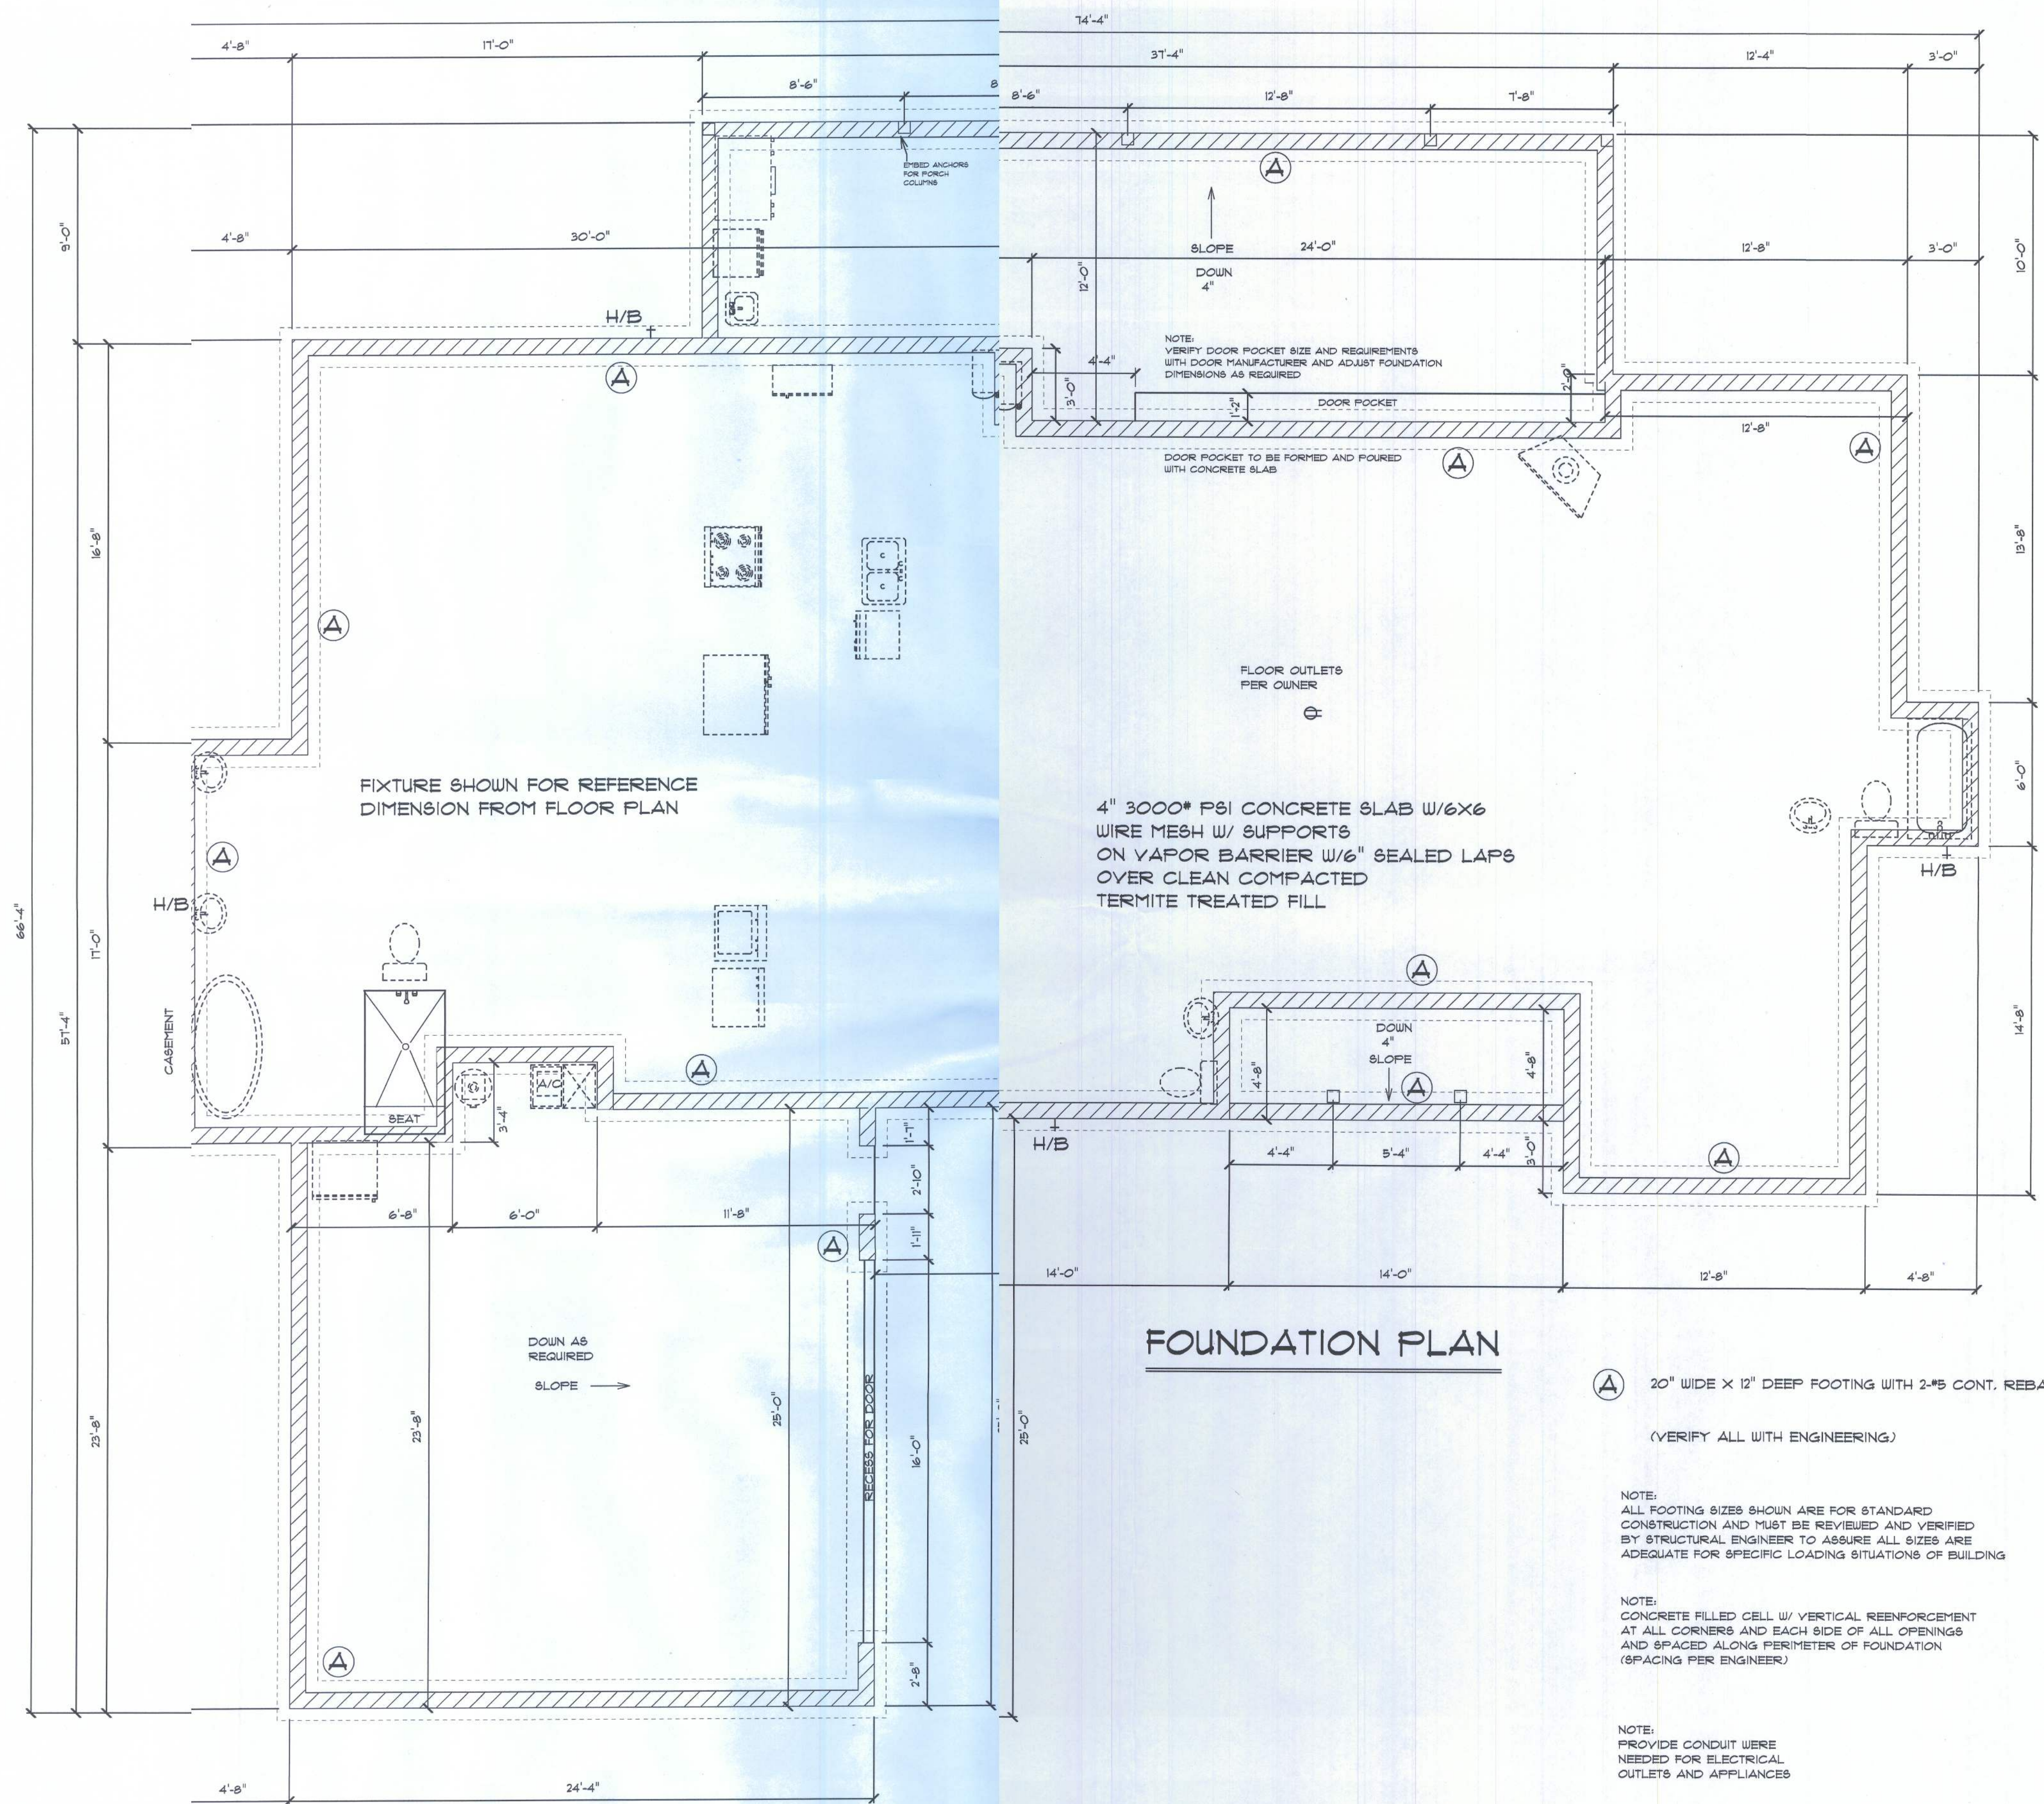

FOUNDATION PLAN

(A) 20" WIDE X 12" DEEP FOOTING WITH 2-#5 CONT. REBAR

(VERIFY ALL WITH ENGINEERING)

NOTE:
ALL FOOTING SIZES SHOWN ARE FOR STANDARD
CONSTRUCTION AND MUST BE REVIEWED AND VERIFIED
BY STRUCTURAL ENGINEER TO ASSURE ALL SIZES ARE
ADEQUATE FOR SPECIFIC LOADING SITUATIONS OF BUILDING

NOTE:
CONCRETE FILLED CELL W/ VERTICAL REINFORCEMENT
AT ALL CORNERS AND EACH SIDE OF ALL OPENINGS
AND SPACED ALONG PERIMETER OF FOUNDATION
(SPACING PER ENGINEER)

NOTE:
PROVIDE CONDUIT WHERE
NEEDED FOR ELECTRICAL
OUTLETS AND APPLIANCES

NOTE:
VERIFY INTERIOR BEARING WALLS
WITH ROOF TRUSS COMPANY

CONDE RESIDENCE

SCALE 1/4" = 1'
DRAWN BY P.A.C.
APPROVED

COLACINO
DRAFTING&DESIGN
PH. 352-472-3462

DATE 10/5/10
REVISED
APPROVED

4