



Site plan

58

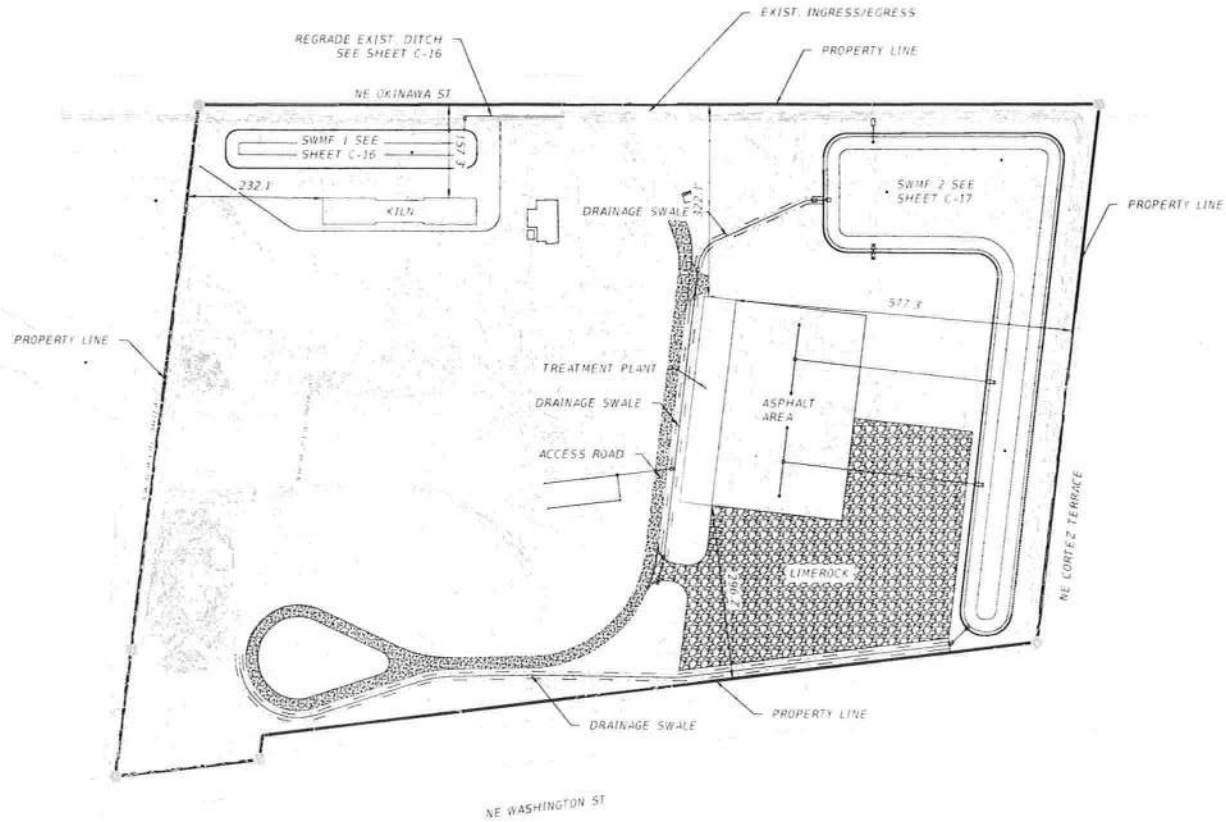

REVISIONS		NORTH FLORIDA PROFESSIONAL SERVICES, INC.	JOB NUMBER: L220531ROB	OVERALL SITE PLAN ROBBINS MANUFACTURING COMPANY COLUMBIA COUNTY, FLORIDA	SHEET NO. C-6
DATE	DESCRIPTION				
		P.O. BOX 3823 LAKE CITY, FL 32056 PH. 386-752-4675 LIC NO. LB8356 2551 BLAIRSTONE PINES DR. TALLAHASSEE, FL 32301 WWW.NFPS.NET CA# 29011	EOR: GREGORY G. BAILEY P.E. NO.: 43858		

THE OFFICIAL RECORD OF THIS SHEET IS THE ELECTRONIC FILE DIGITALLY SIGNED AND SEALED UNDER RULE 61B15-22.004, F.A.C.

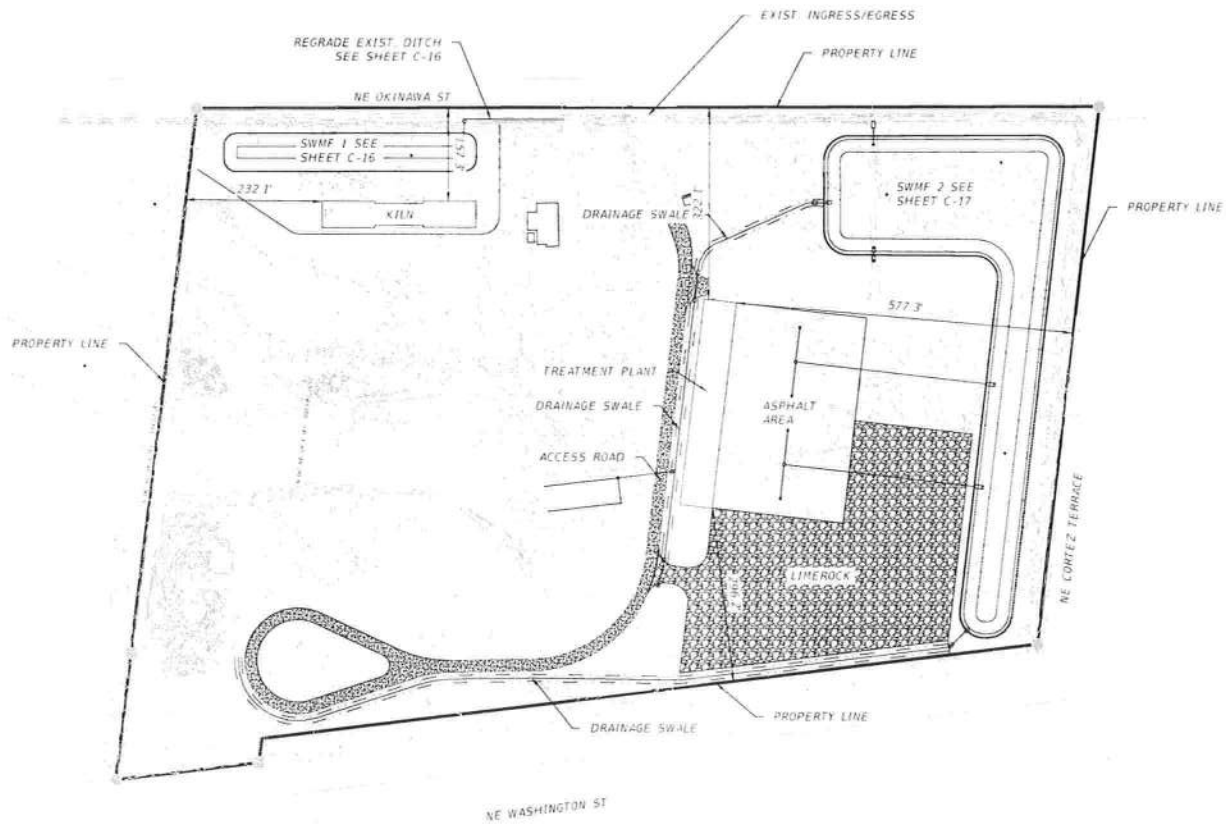

REVISIONS	
DATE	DESCRIPTION



NORTH FLORIDA PROFESSIONAL SERVICES, INC.
P.O. BOX 3823
LAKE CITY, FL 32056
PH. 386-752-4675
LIC NO. LB8356

2551 BLAIRSTONE PINES DR.
TALLAHASSEE, FL 32301
WWW.NFPS.NET
CA# 29011

JOB NUMBER:
L220531ROB
EOR:
GREGORY G. BAILEY
P.E. NO.:
43858

OVERALL SITE PLAN
ROBBINS MANUFACTURING COMPANY
COLUMBIA COUNTY, FLORIDA

SHEET NO.
C-6

THE OFFICIAL RECORD OF THIS SHEET IS THE ELECTRONIC FILE DIGITALLY SIGNED AND SEALED UNDER RULE 61G15-22.004, F.A.C.

Scale: 1"=50'

Plot Date: 11/19/2019

C:\2019\220531ROB\CADD\ASB\Drawings\0551\0551.PLT