



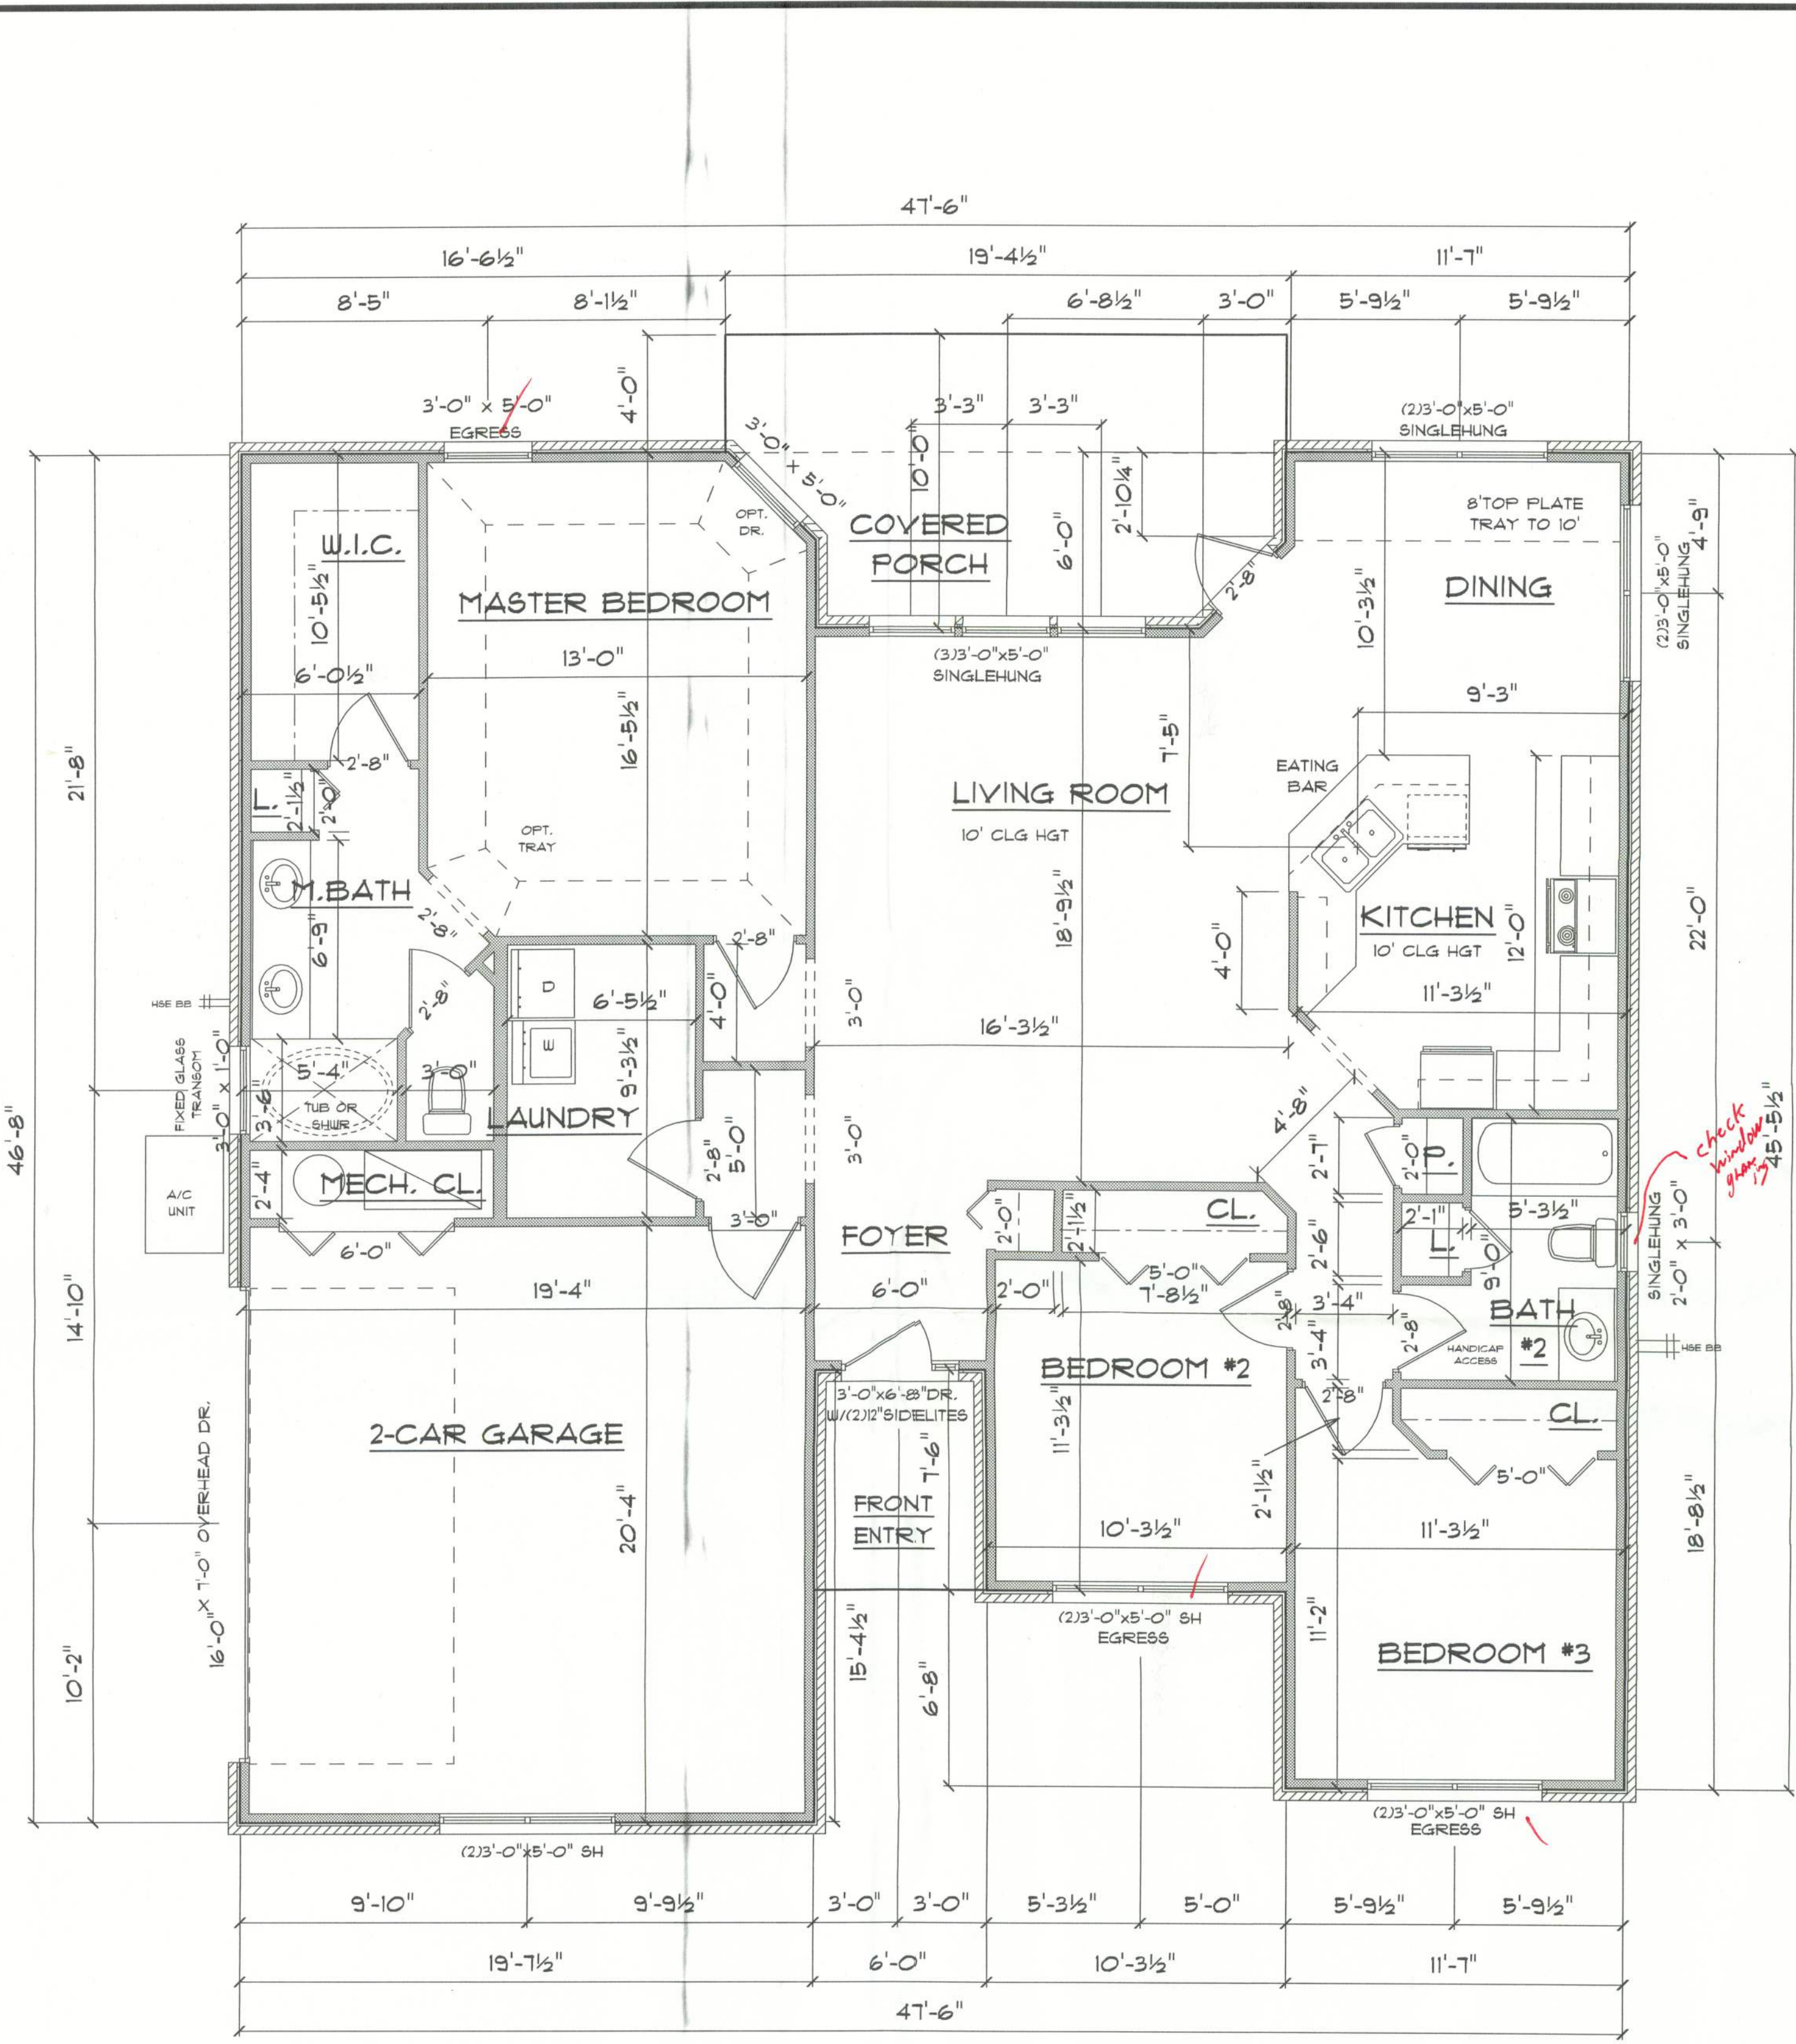


A/C LIVING AREA = 1500 S.F.
 FRONT ENTRY = 44 S.F.
 2-CAR GARAGE & MECH.CL. = 430 S.F.
 TOTAL AREA UNDER ROOF = 1974 S.F.

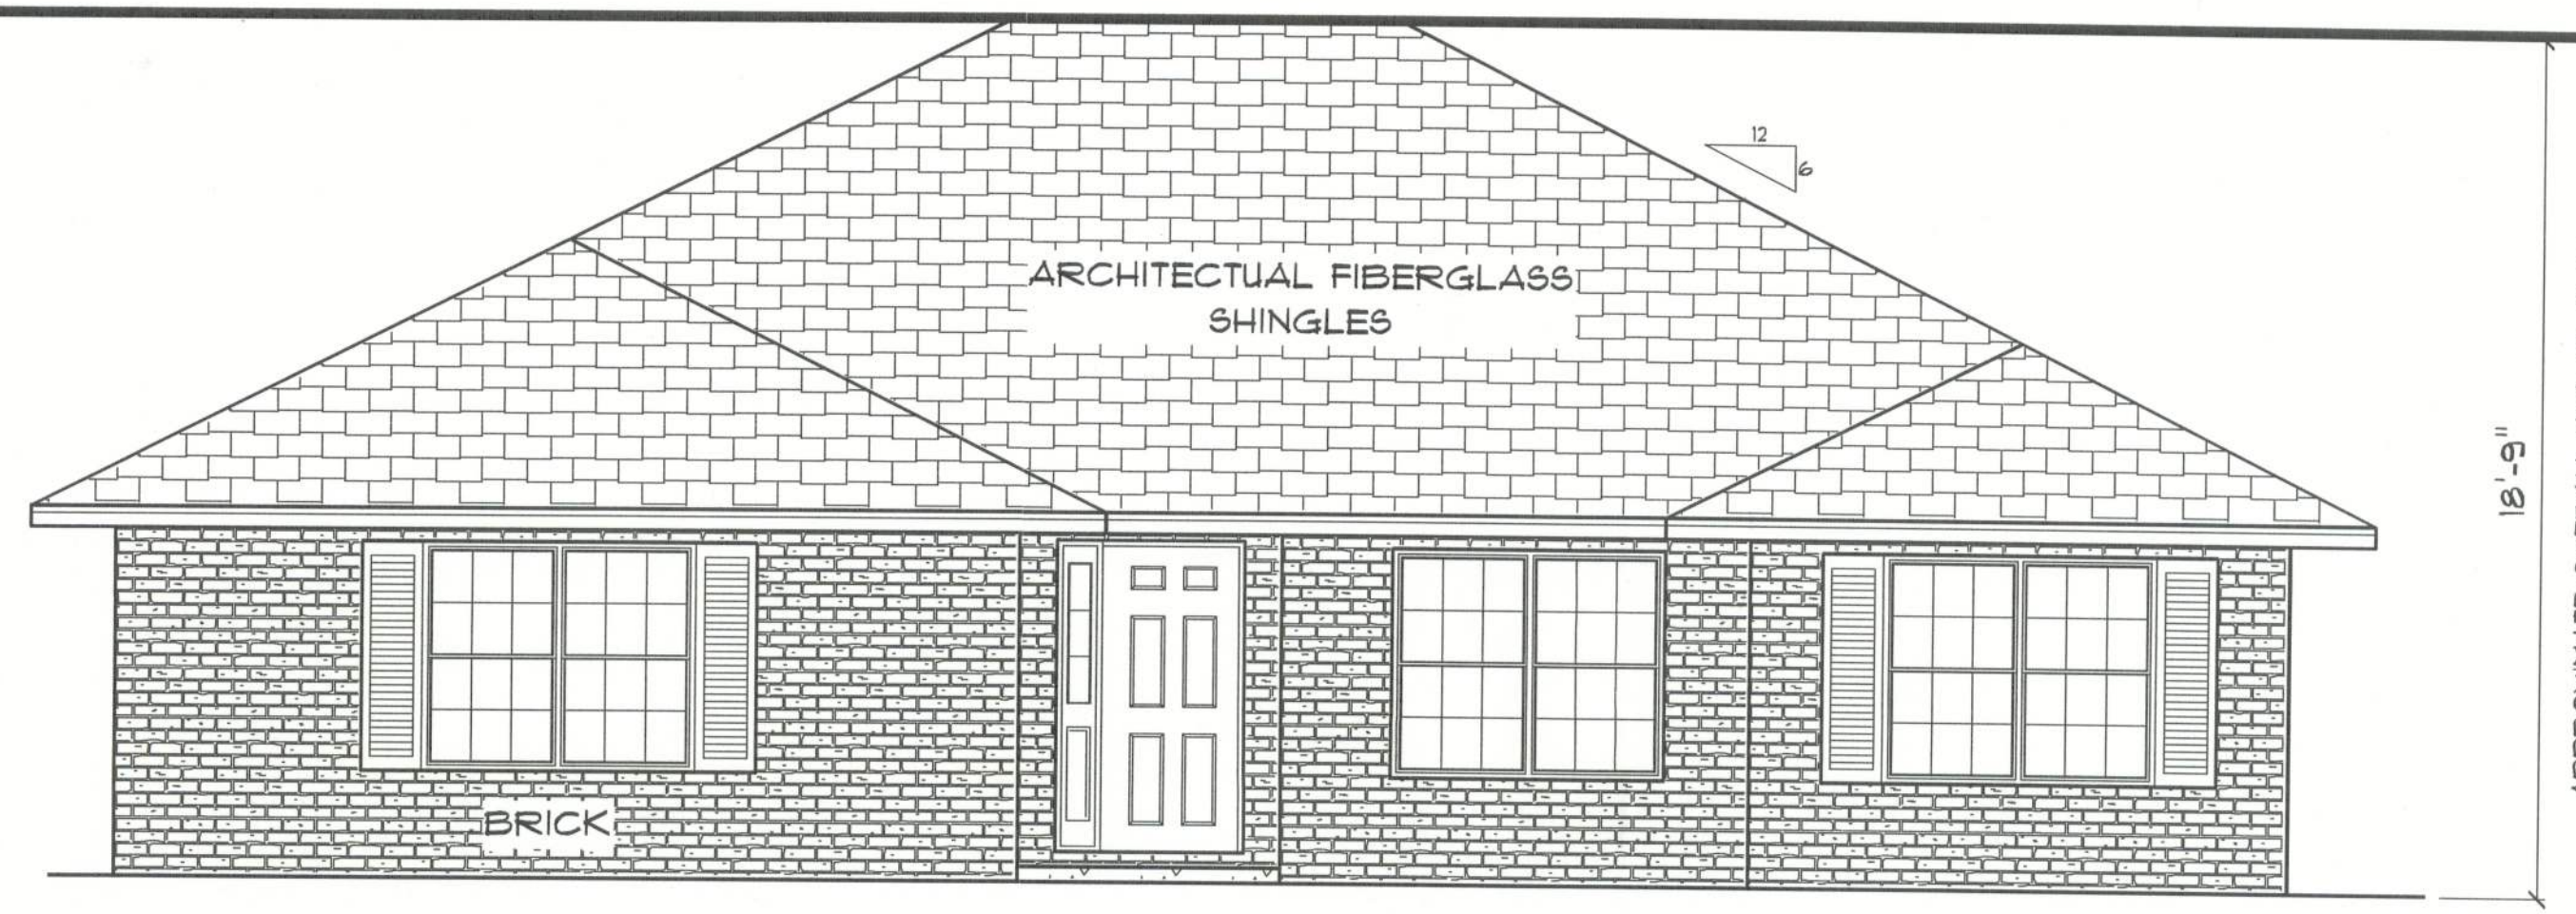

*** FRONT ELEVATION ***

SCALE : 1/4" = 1'-0"


NOTE: 24" OVERHANG ON EAVES
 12" OVERHANG ON GABLE ENDS

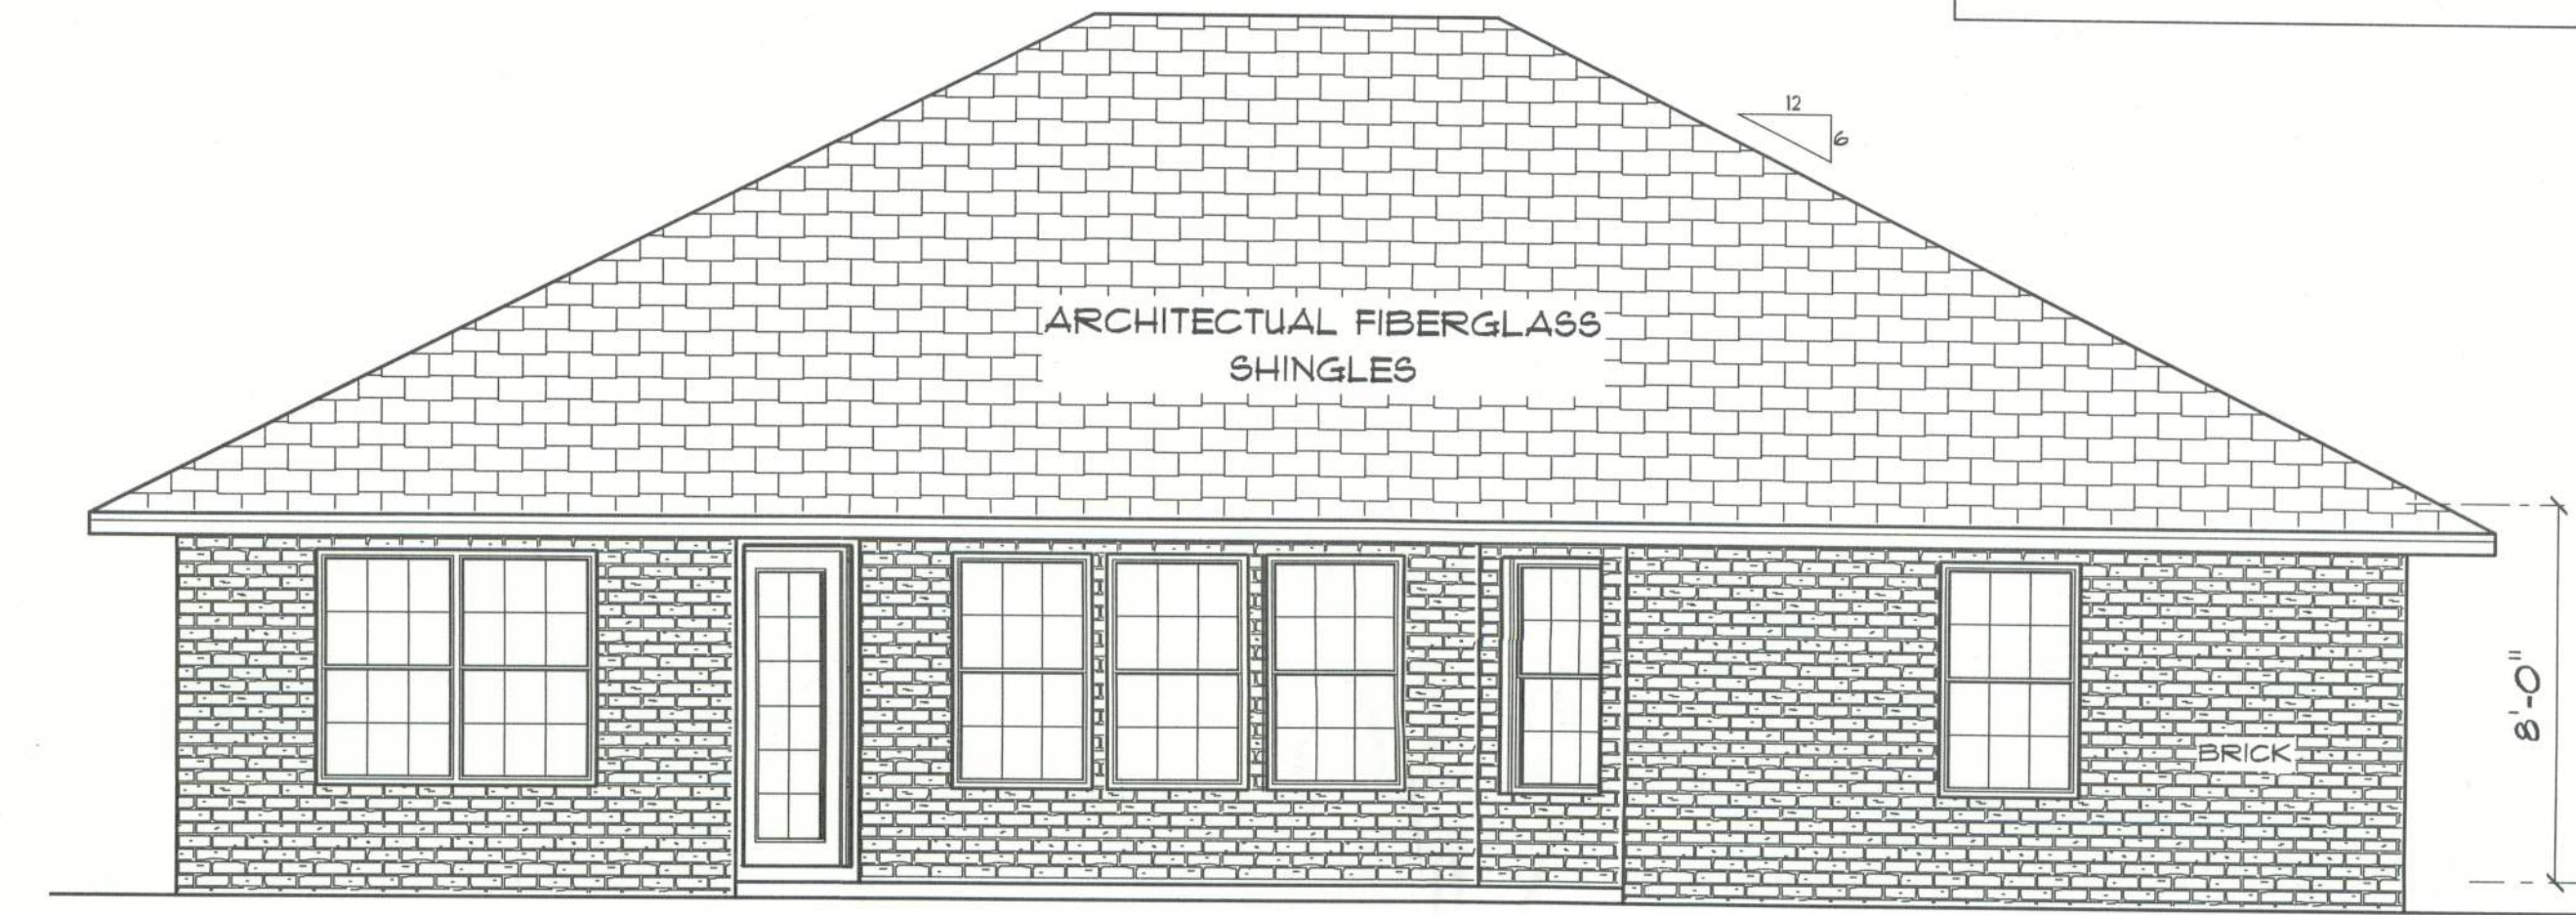

*** REAR ELEVATION ***

SCALE : 1/4" = 1'-0"

OFFICE COPY

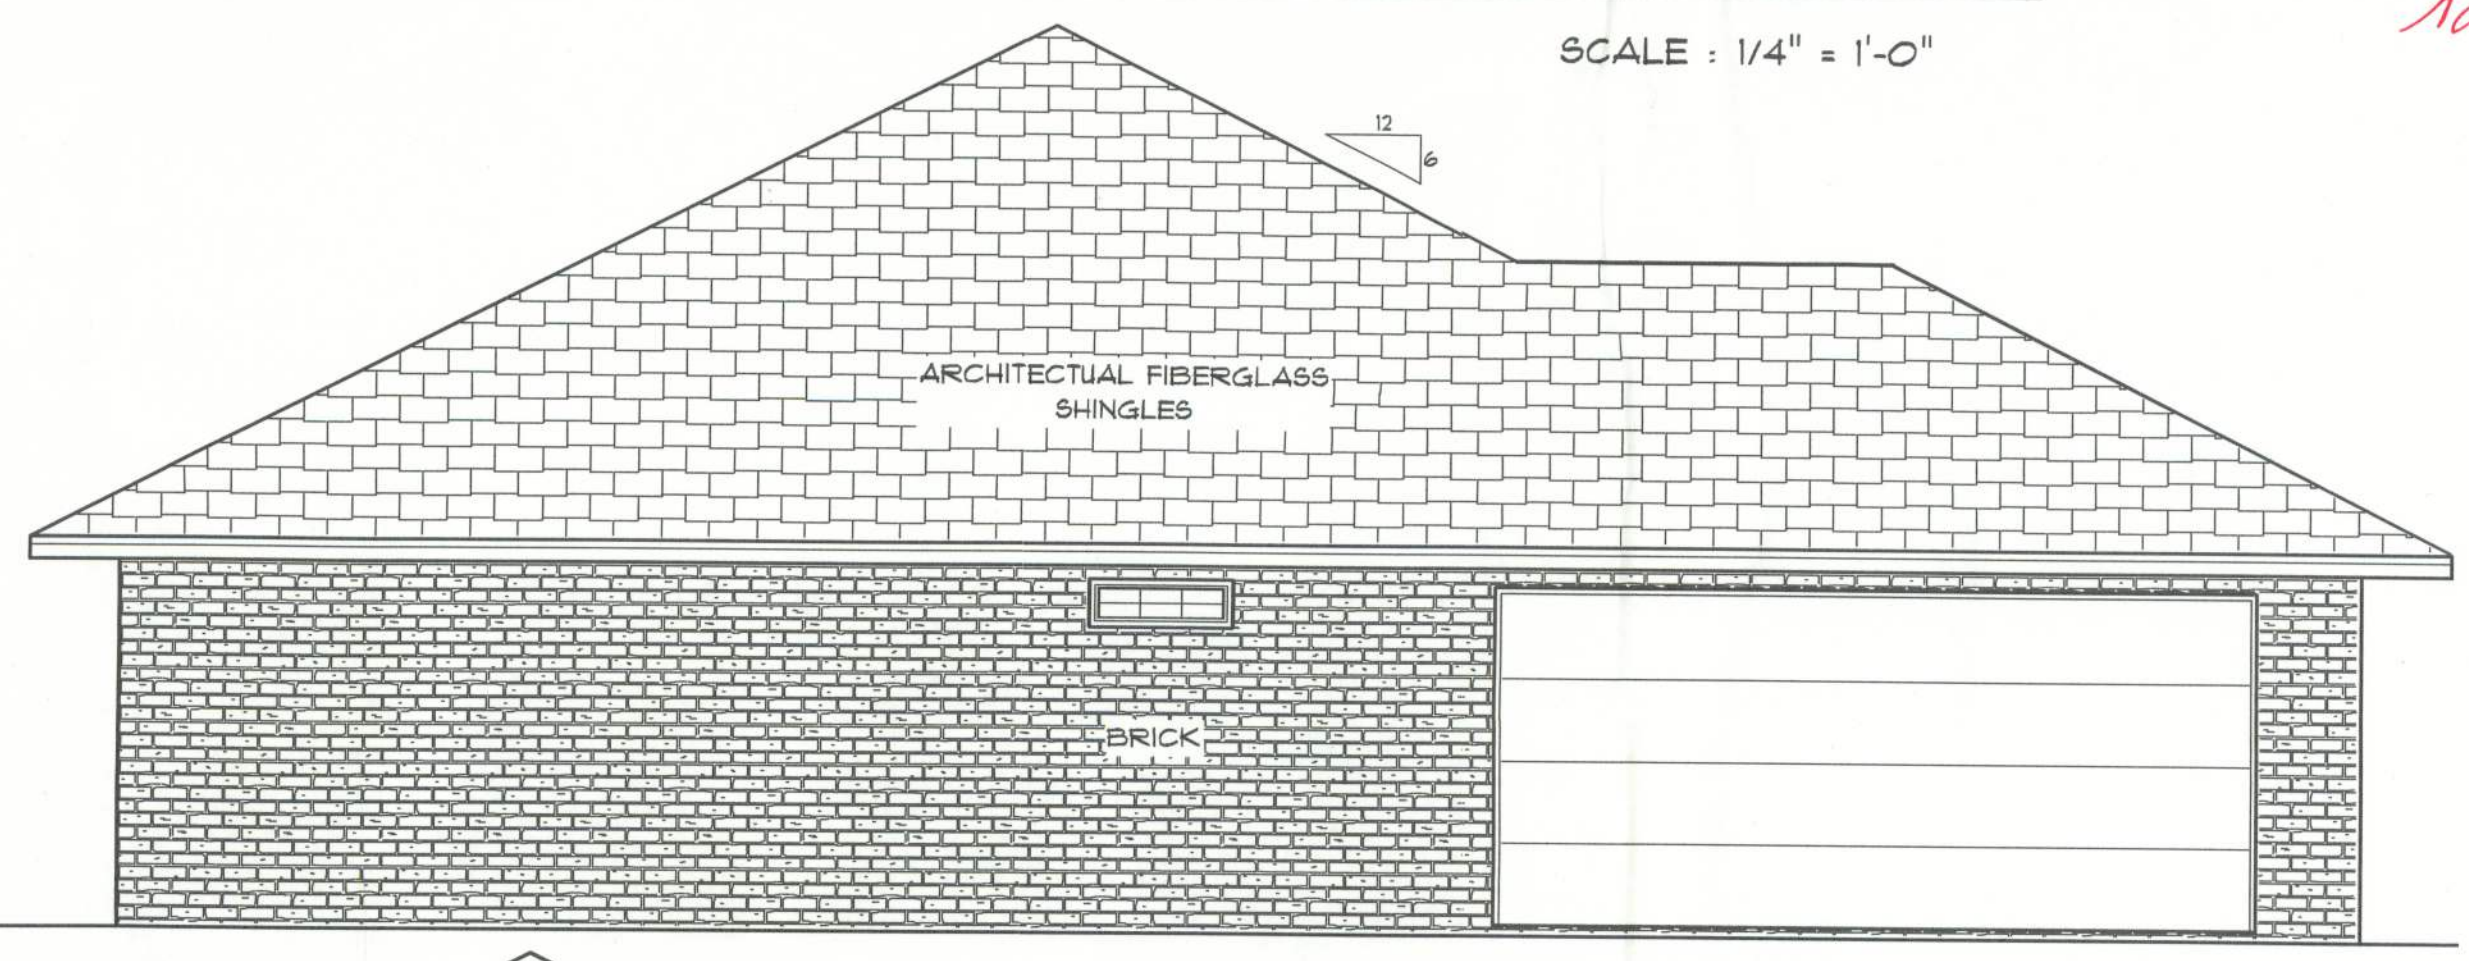

*** LEFT SIDE ELEVATION ***

SCALE : 1/4" = 1'-0"



*** RIGHT SIDE ELEVATION ***

SCALE : 1/4" = 1'-0"

REVISIONS	
05/17/04	THR
05/19/04	THR
08/31/04	THR

SOFTPLAN
 ARCHITECTURAL DESIGN SOFTWARE

"THE SAMUEL"
 LOT #34
 EMERALD COVE

LAKE CITY
 FLORIDA

Teena M. Ruffo
 281 NW Hall of Fame Dr.
 Lake City, Florida 32055
 Phone: (386) 755-9955
 Cell: (386) 867-1191
 Email: teena@teena.com

PRINTED DATE:
 November 04, 2005

DRAWN BY:
 Teena M. Ruffo

CHECKED BY:
 Teena M. Ruffo

DESIGNED BY:
 Teena M. Ruffo

FINALS DATE:

JOB NUMBER:

DRAWING NUMBER
A-1

OF 2 SHEETS

OFFICE COPY

23914