



The Final Plan Inc. reserves its common law copyrights. These plans and designs are not to be reproduced for a purpose other than the completion of this project without written consent from The Final Plan, Inc.

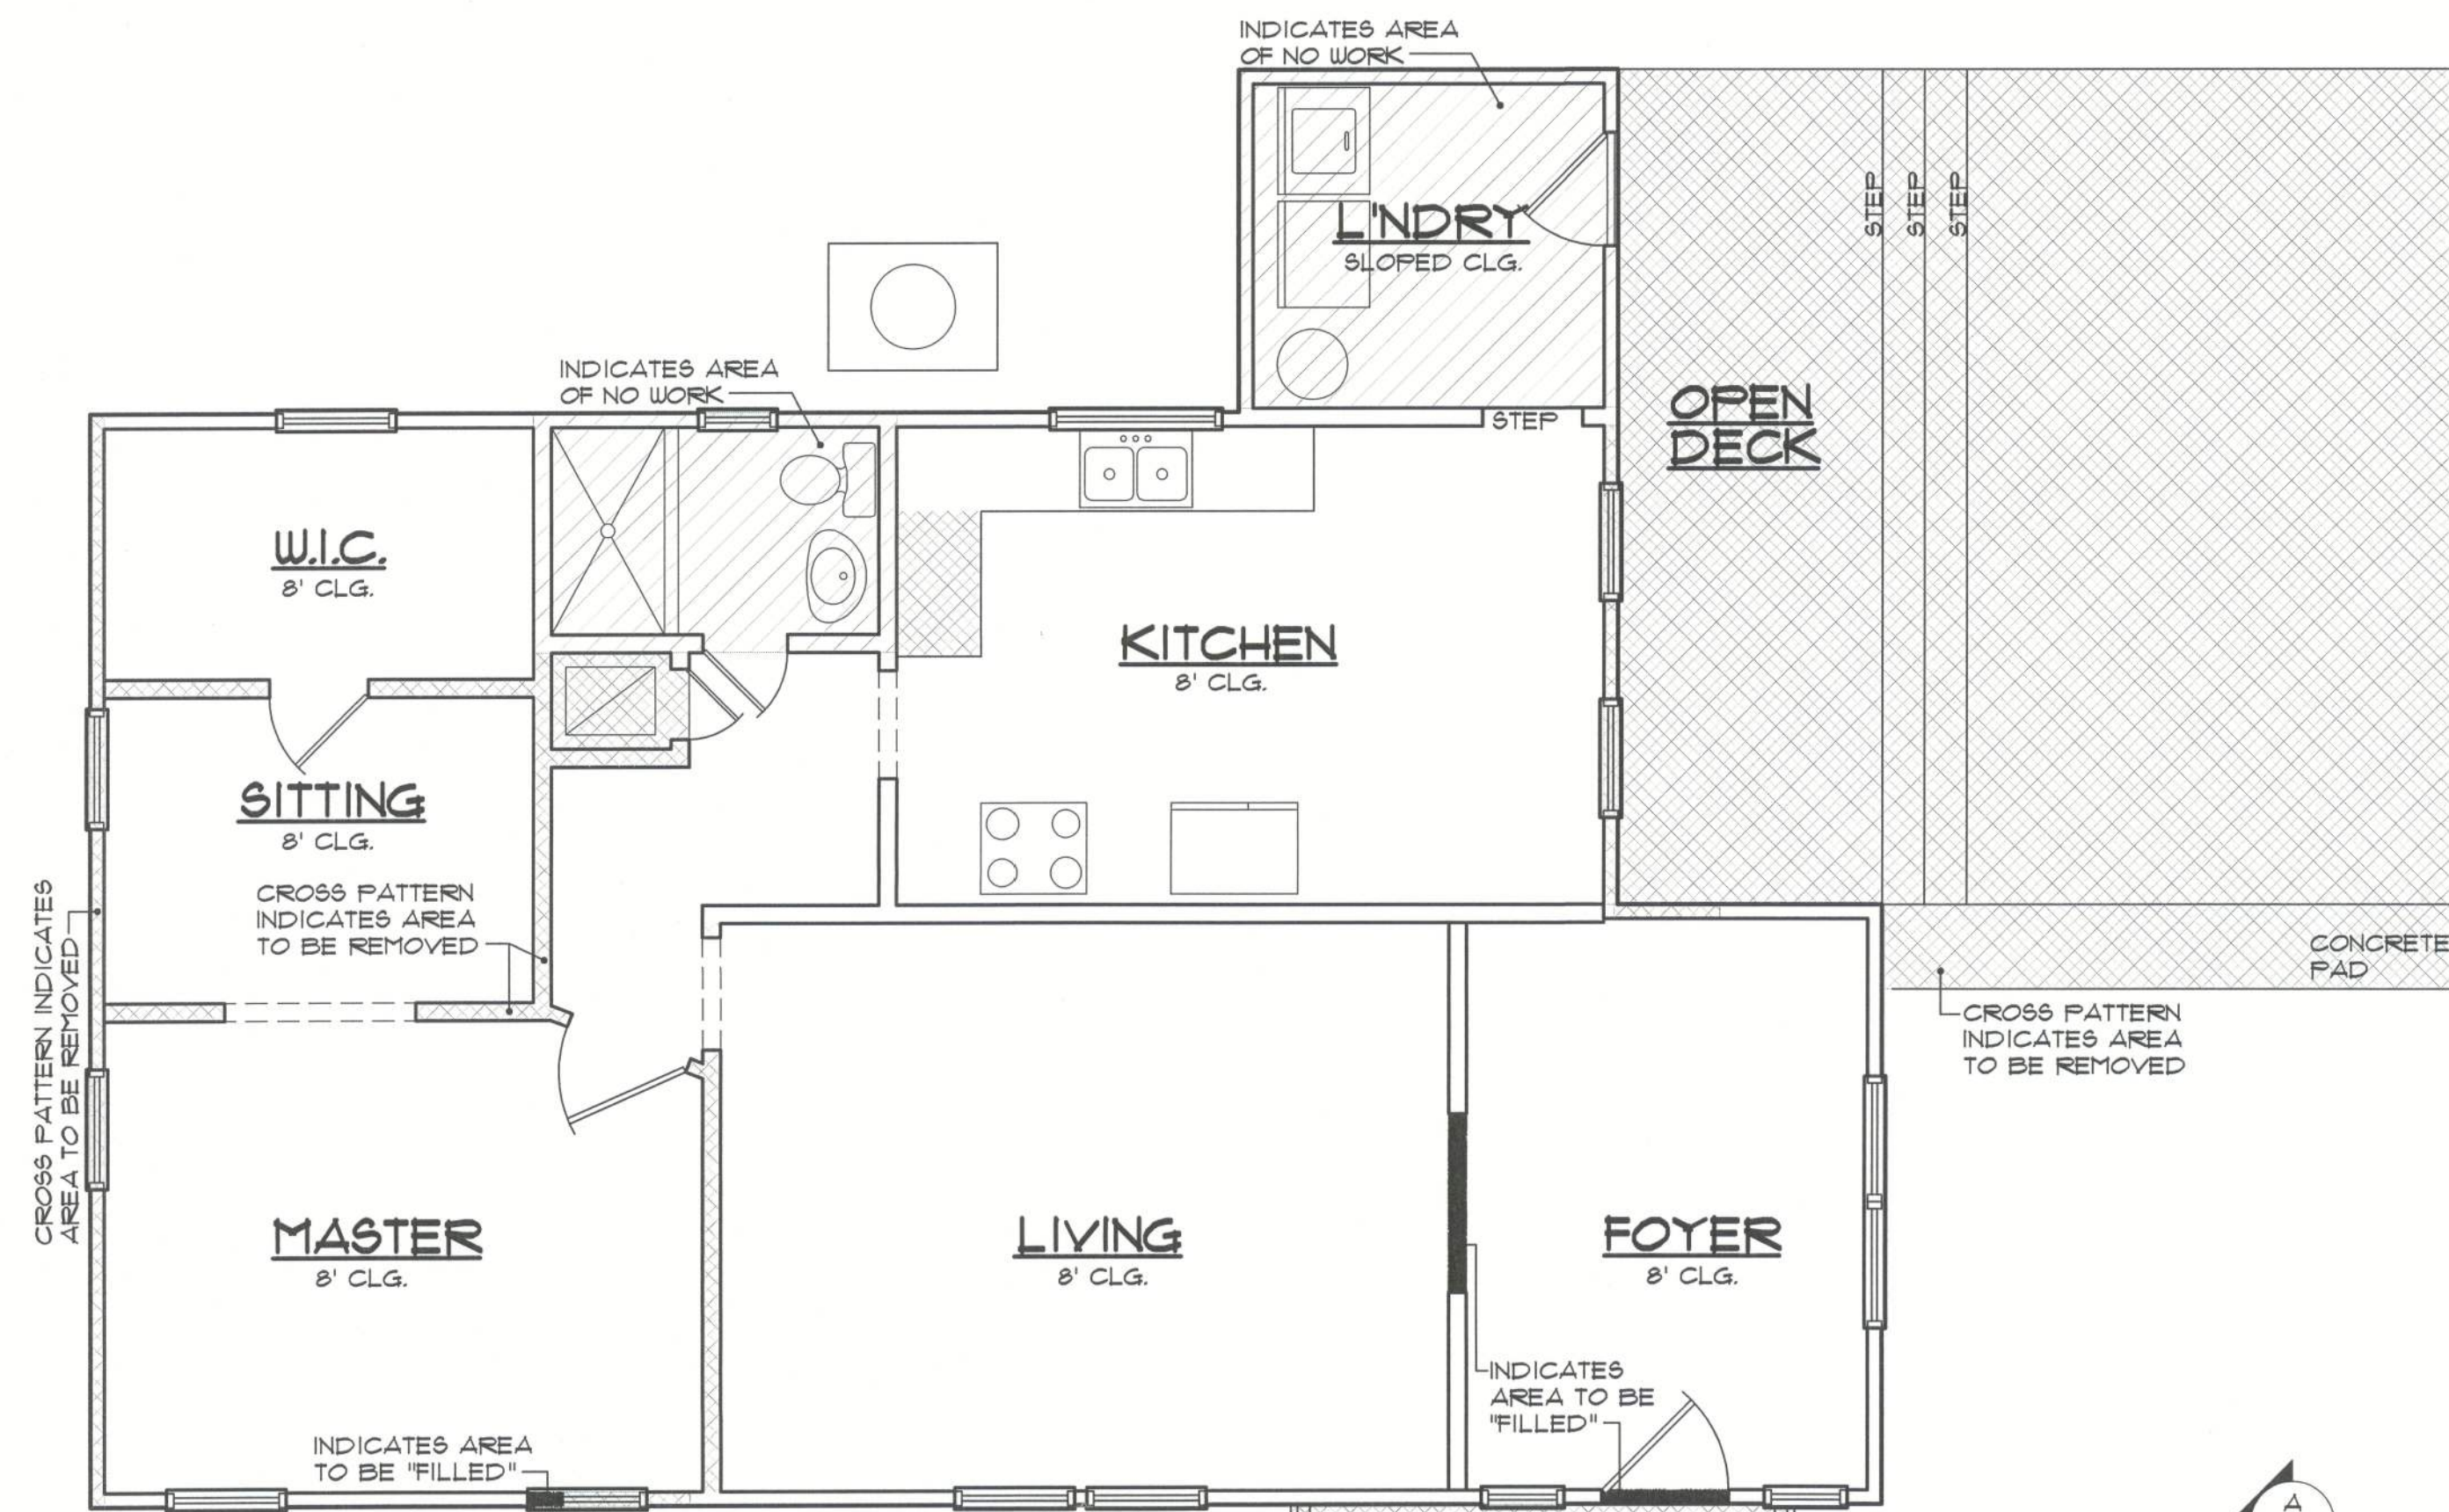

A Existing/Demolition Plan
SCALE: 1/4" = 1'-0"

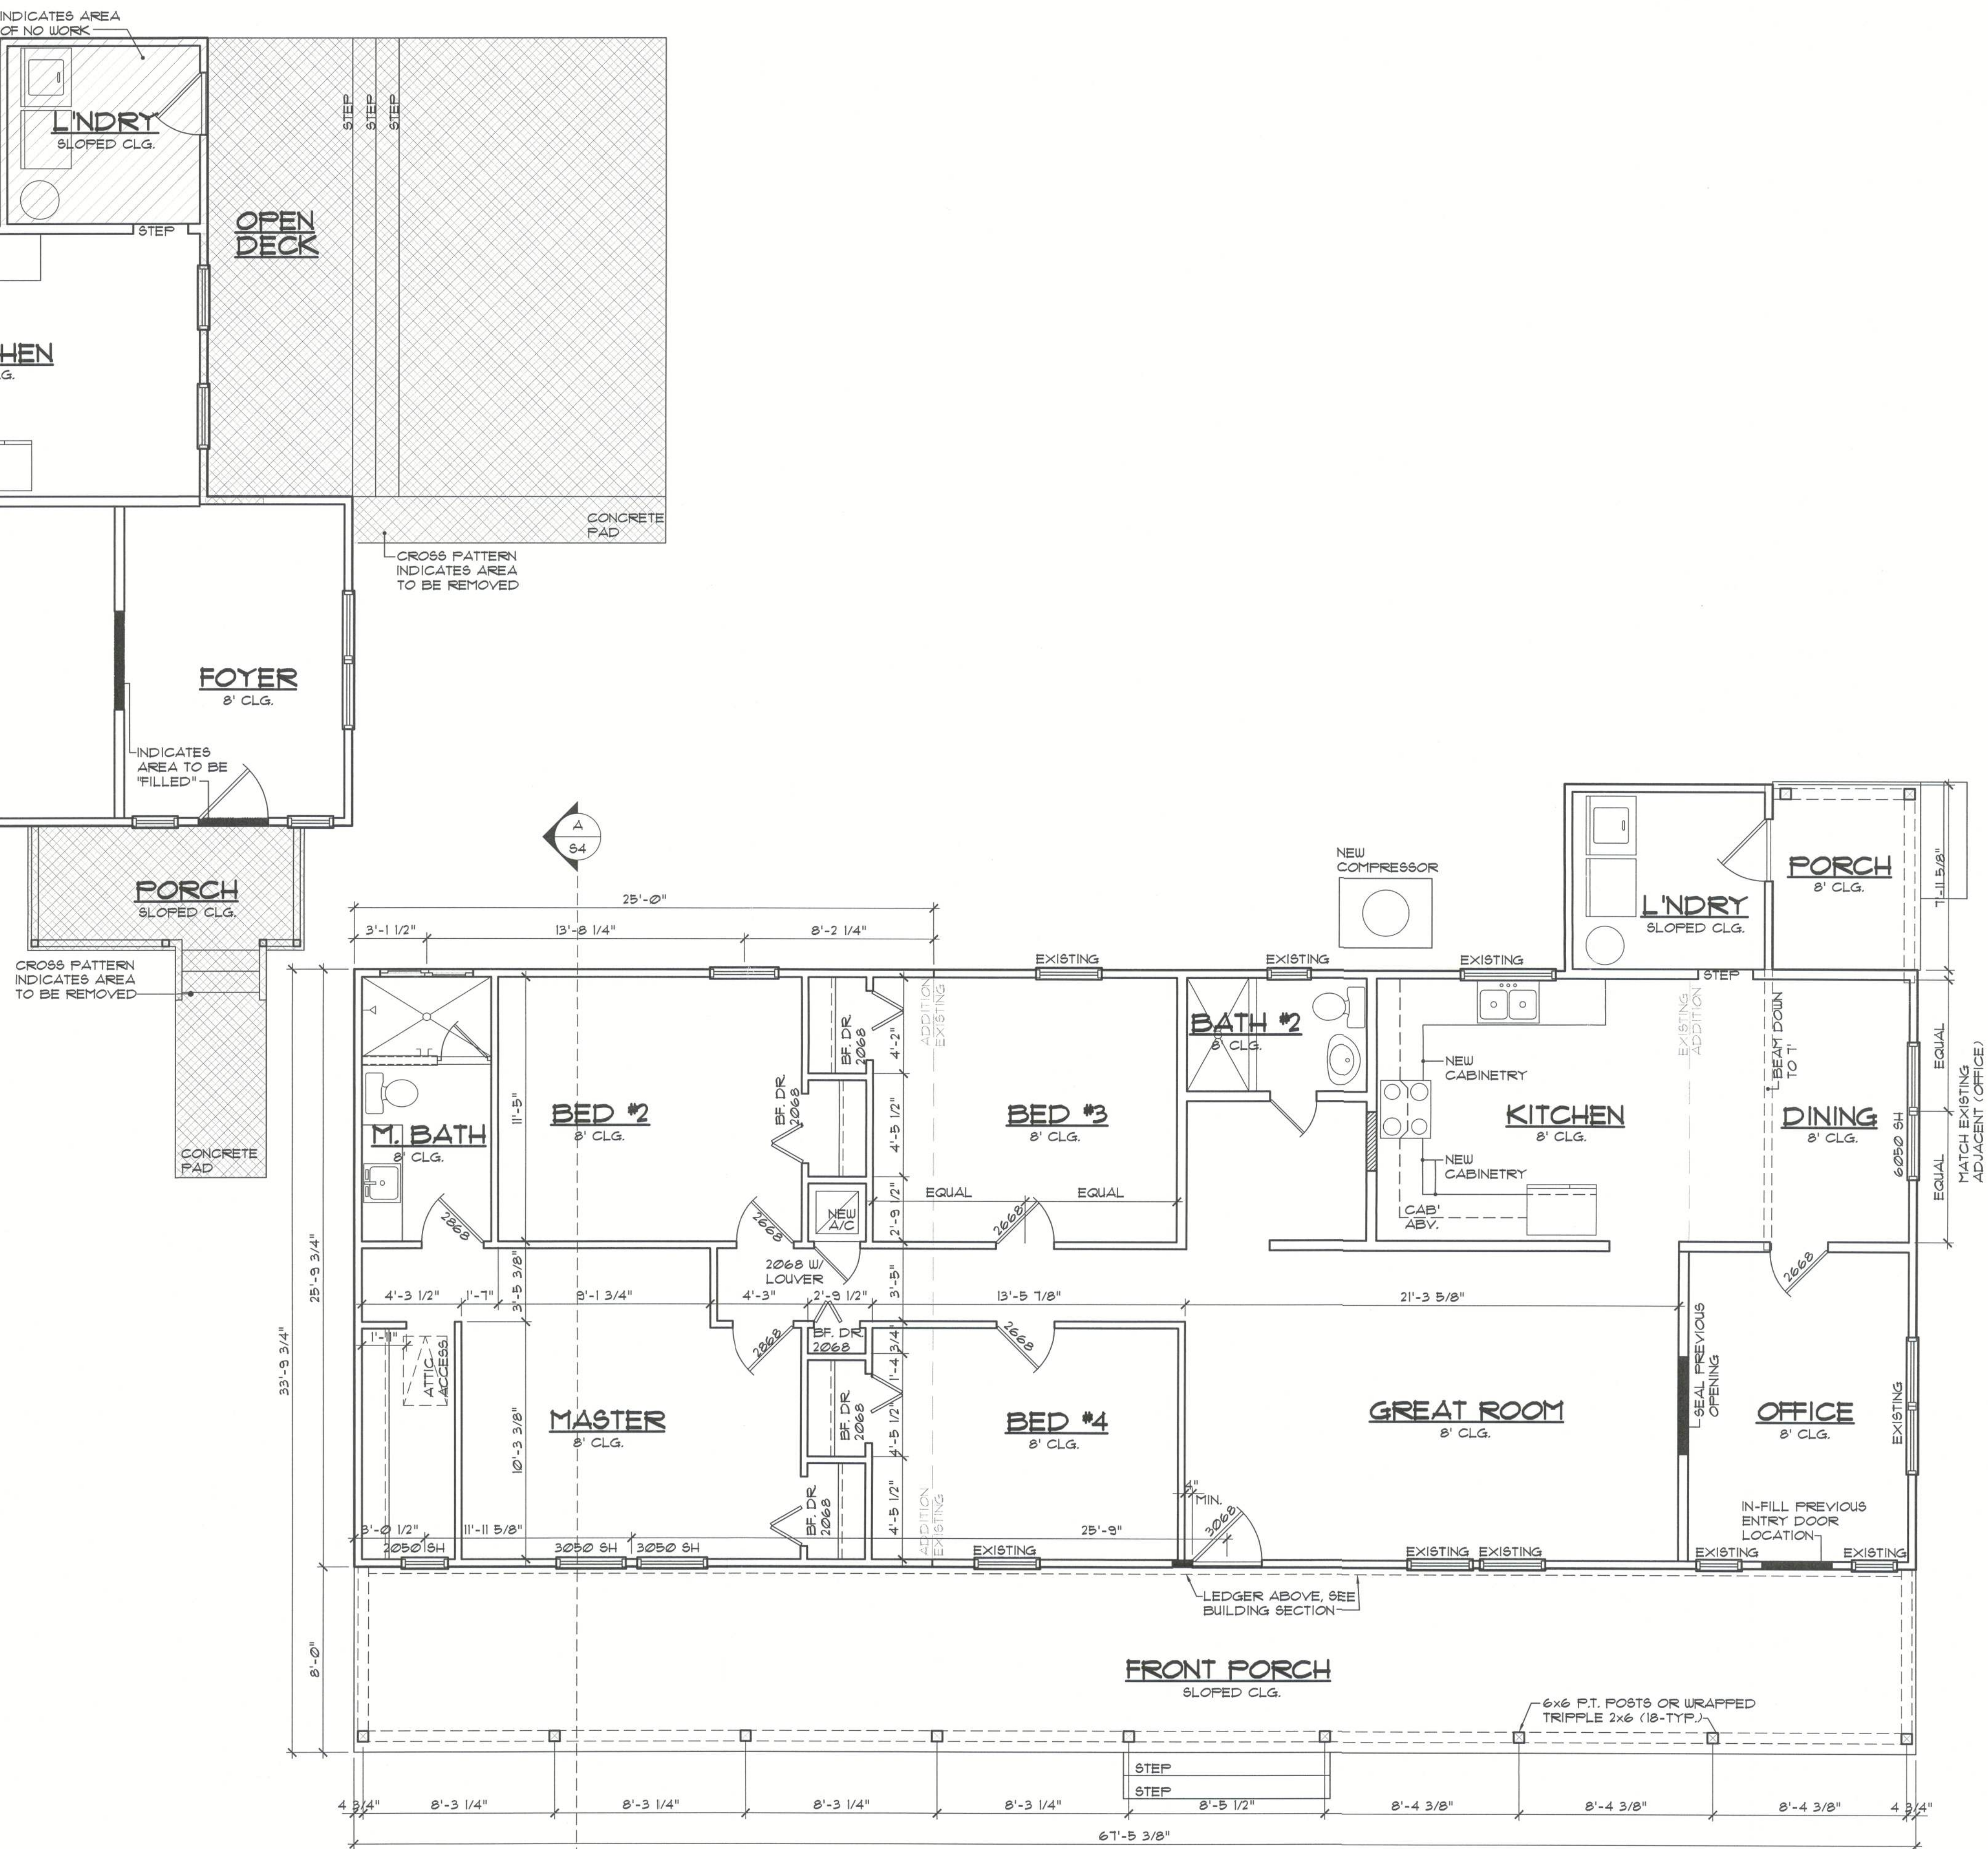

A Proposed Floor Plan
SCALE: 1/4" = 1'-0"

DIMENSION NOTE:
DIMENSIONS IN NEW WALLS ARE TO STUD, OTHERS ARE TO WALL SURFACE

THE FINAL PLAN, INC.
WWW.THEFINALPLAN.COM
TEL. 352.410.2539

CUSTOM DESIGNS, SPACE PLANNING
TENANT BUILD OUTS, ADDITIONS, REMODELS

revisions	by

PARRISH ADDITION
151 SE SHADY WAY
LULU, FLORIDA

job no. PARRISH
drawn by DA
checked DA
date 08/03/22
scale AS NOTED
drawing no. A1