





LEFT ELEVATION
SCALE: 3/16" = 1'-0"



RIGHT ELEVATION
SCALE: 3/16" = 1'-0"

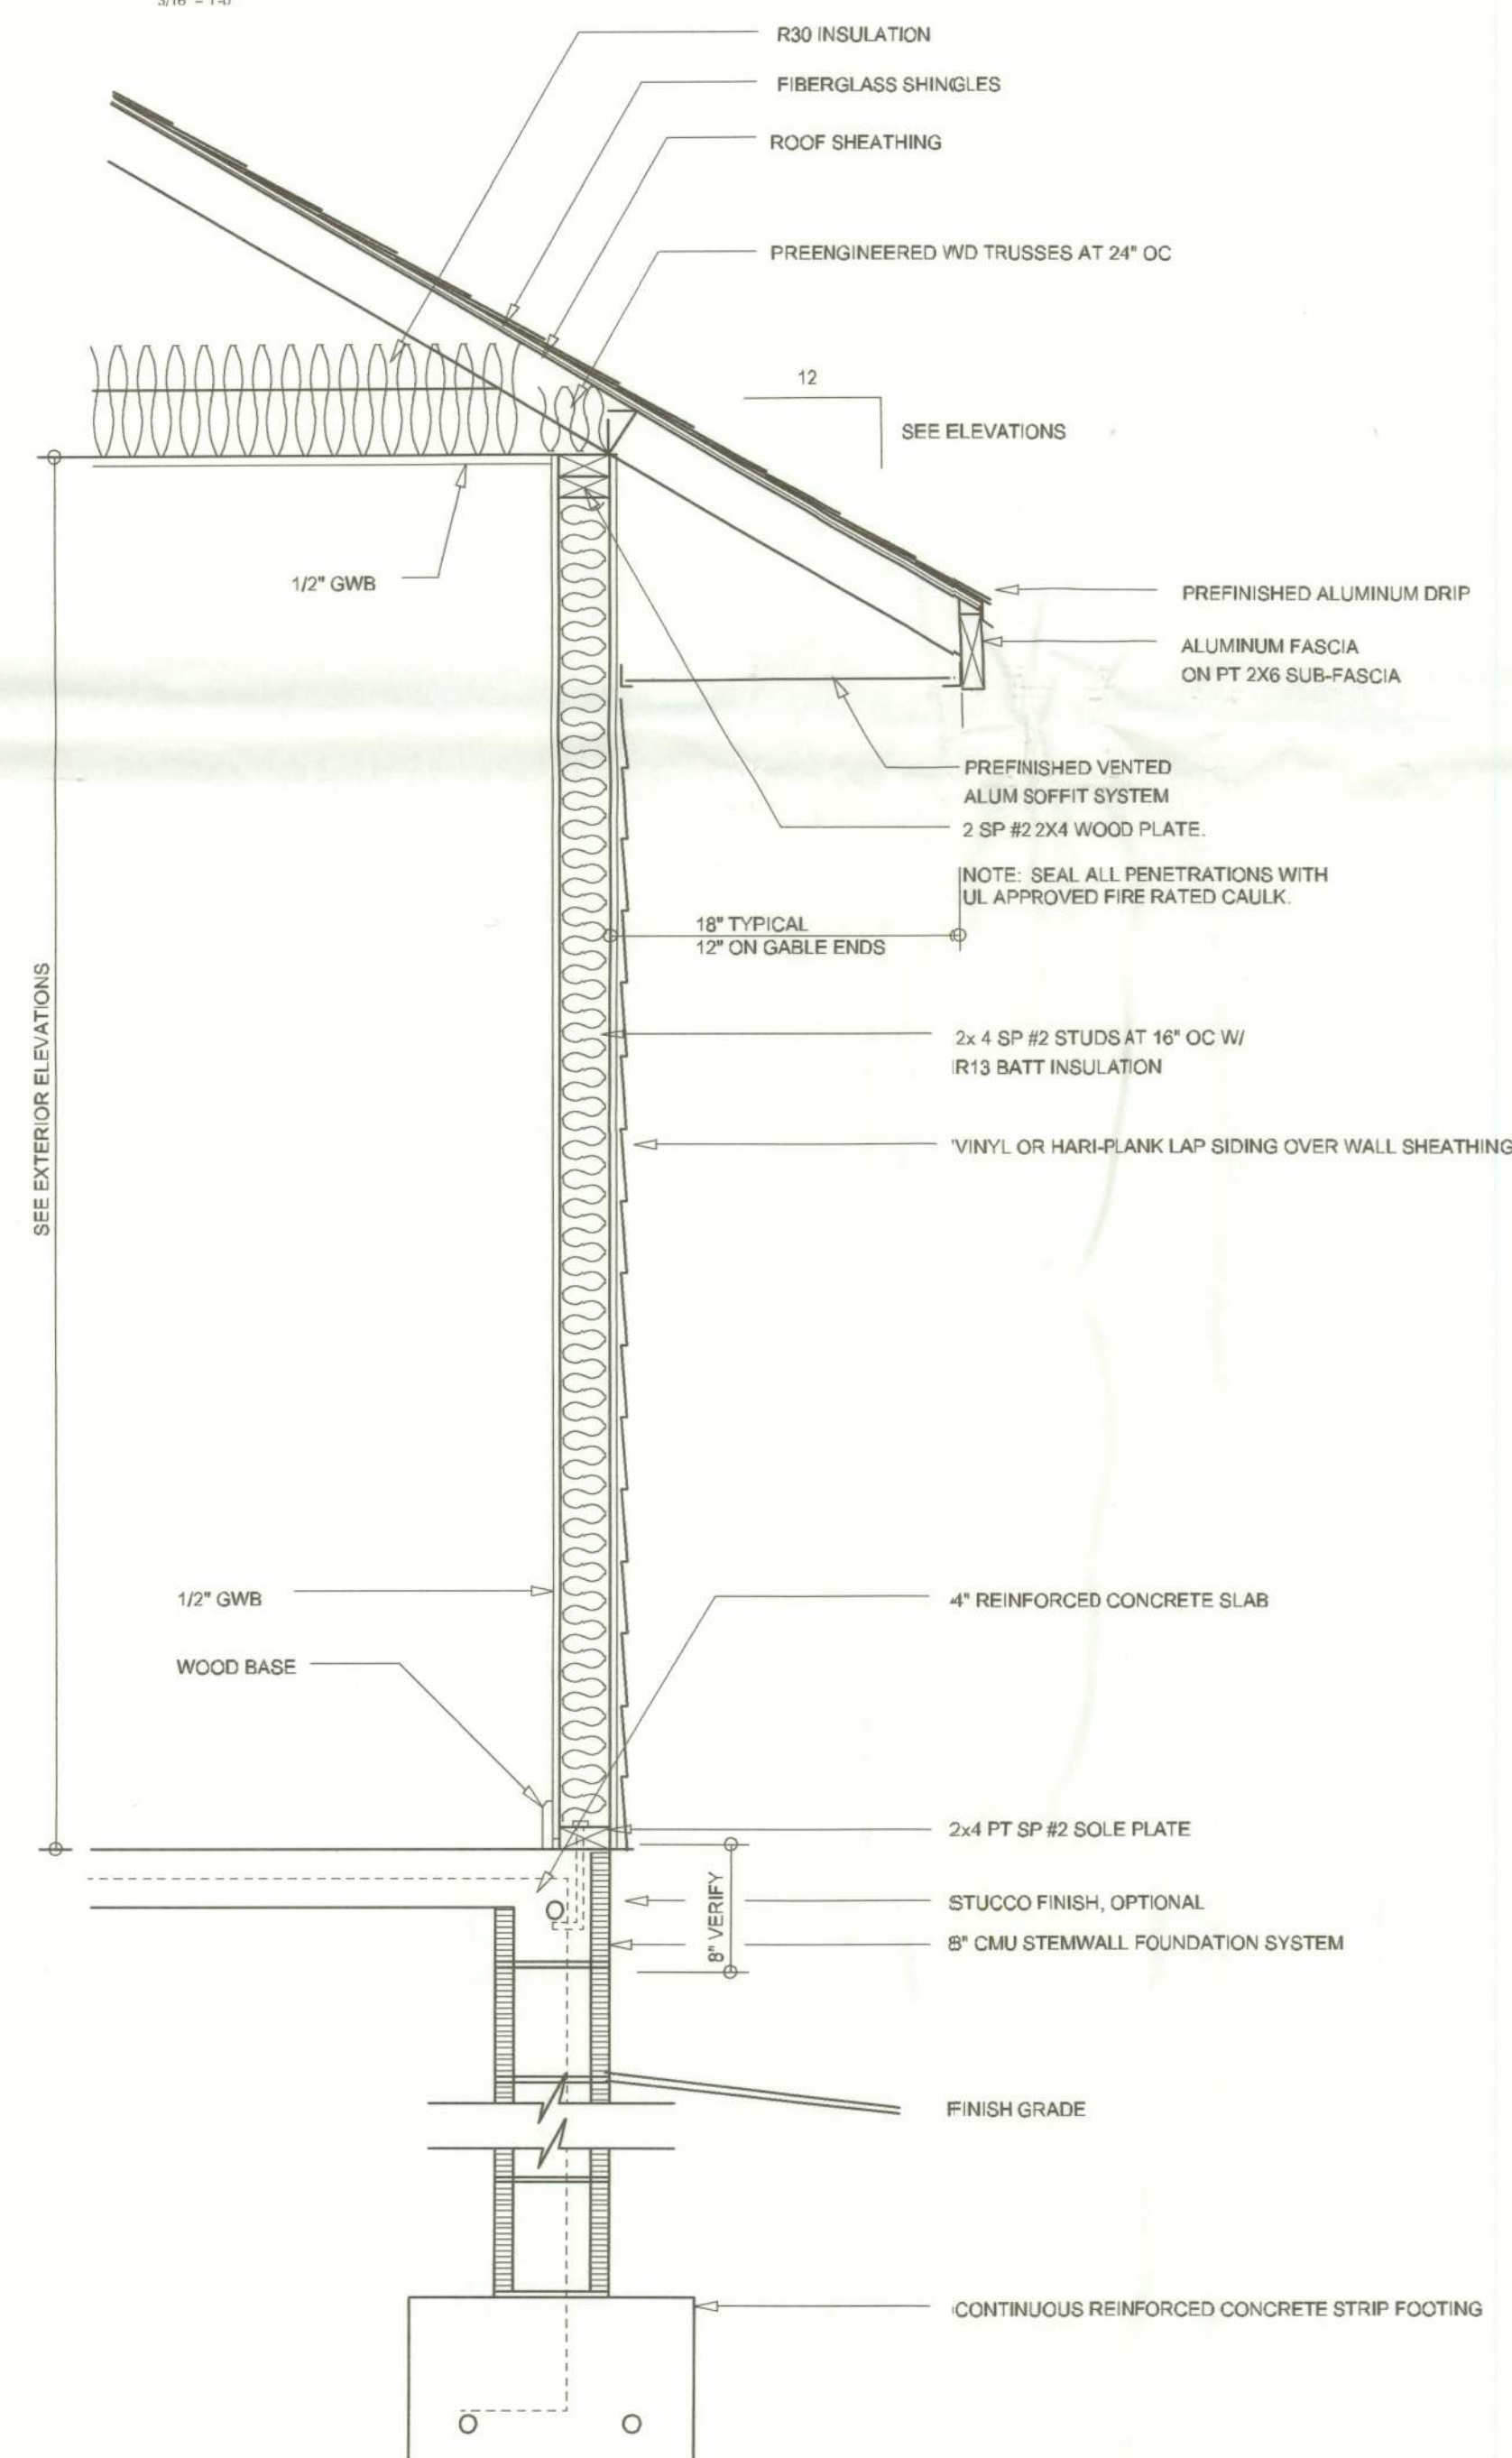

TYPICAL WALL SECTION
SCALE: 1" = 1'-0"

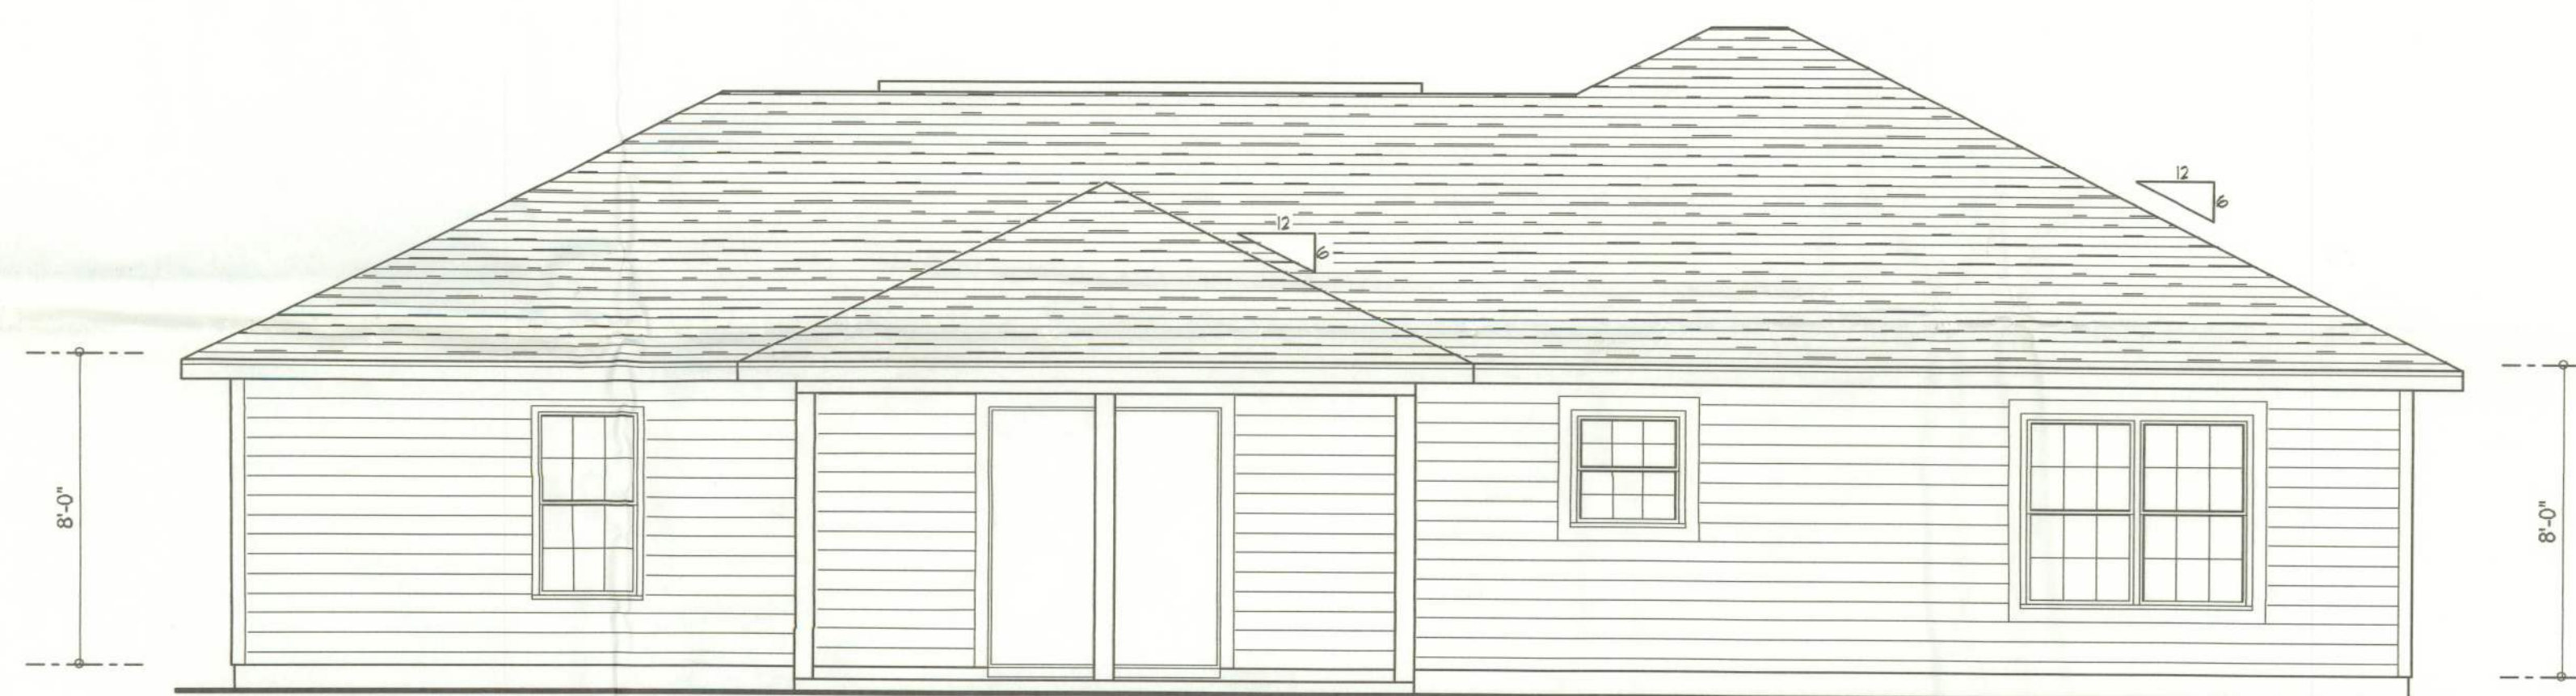

REAR ELEVATION
SCALE: 1/4" = 1'-0"



FRONT ELEVATION
SCALE: 1/4" = 1'-0"

REVISIONS
July 22, 2005

SOFTPLAN
ARCHITECTURAL DESIGN SOFTWARE


THE 1407 MODEL FOR:
LOT 34, CANNON CREEK PLACE
ROB STEWART, L.C. P.O. BOX 3001, LAKE CITY, FLORIDA 32056



**NICHOLAS
GEISLER
ARCHITECT**
N.C.A.A.B. Certified
1758 NW Brown Rd.
Lake City, FL 32055
(386) 755-9021

JOINT VENTURED WITH

**WILLIAM MYERS
DESIGN**
P.O. BOX 1513
LAKE CITY, FL 32056
(386) 758-8406
will@willmyers.net

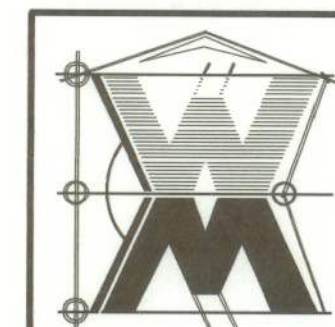

JOB NUMBER
050720

SHEET NUMBER
A.1
OF 6 SHEETS

Wall C-M