



- ## DESIGN SPECIFICATIONS
-
- DESIGN CODES:
2020 FLORIDA BUILDING CODE (FBC) -
DESIGN LOADS:
ROOF CONVENTIONAL FRAMING:
LL 20 PSF RAFTERS
LL 20 PSF CEILING JOISTS
DL 10 PSF RAFTERS
DL 10 PSF CEILING JOISTS
DL 30 PSF ATTICS WITH STORAGE
DL 10 PSF ATTICS W/O STORAGE
FLOORS:
LL 40 PSF TOP CHORD
LL 0 PSF BOTTOM CHORD
DL 10 PSF TOP CHORD
DL 5 PSF BOTTOM CHORD
 - NUMBER OF STORIES: 1
 - TYPE OF CONSTRUCTION: TYPE V-G, UNPROTECTED
UNSPRINKLERED
 - WIND ZONE INFORMATION
BUILDING: ENCLOSED STRUCTURE
ULTIMATE DESIGN WIND SPEED: 130 MPH
NOMINAL DESIGN WIND SPEED: 110 MPH
BUILDING RISK CATEGORY: II
WIND EXPOSURE CATEGORY: C
INTERNAL PRESSURE COEFFICIENT: 0.18 CG_{pi} ±

NOTE:
CONTRACTOR TO VERIFY ALL DIMENSION
PRIOR TO CONSTRUCTION

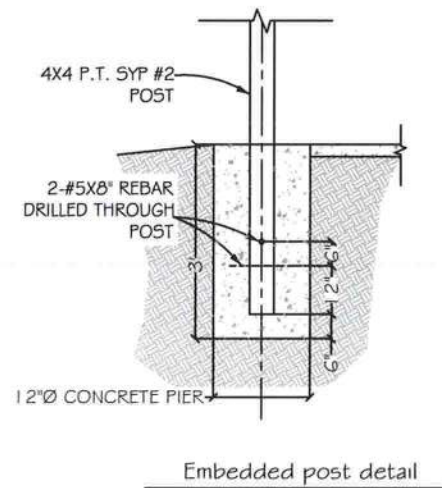

ROOF FRAMING PLAN
SCALE: 1/4" = 1'

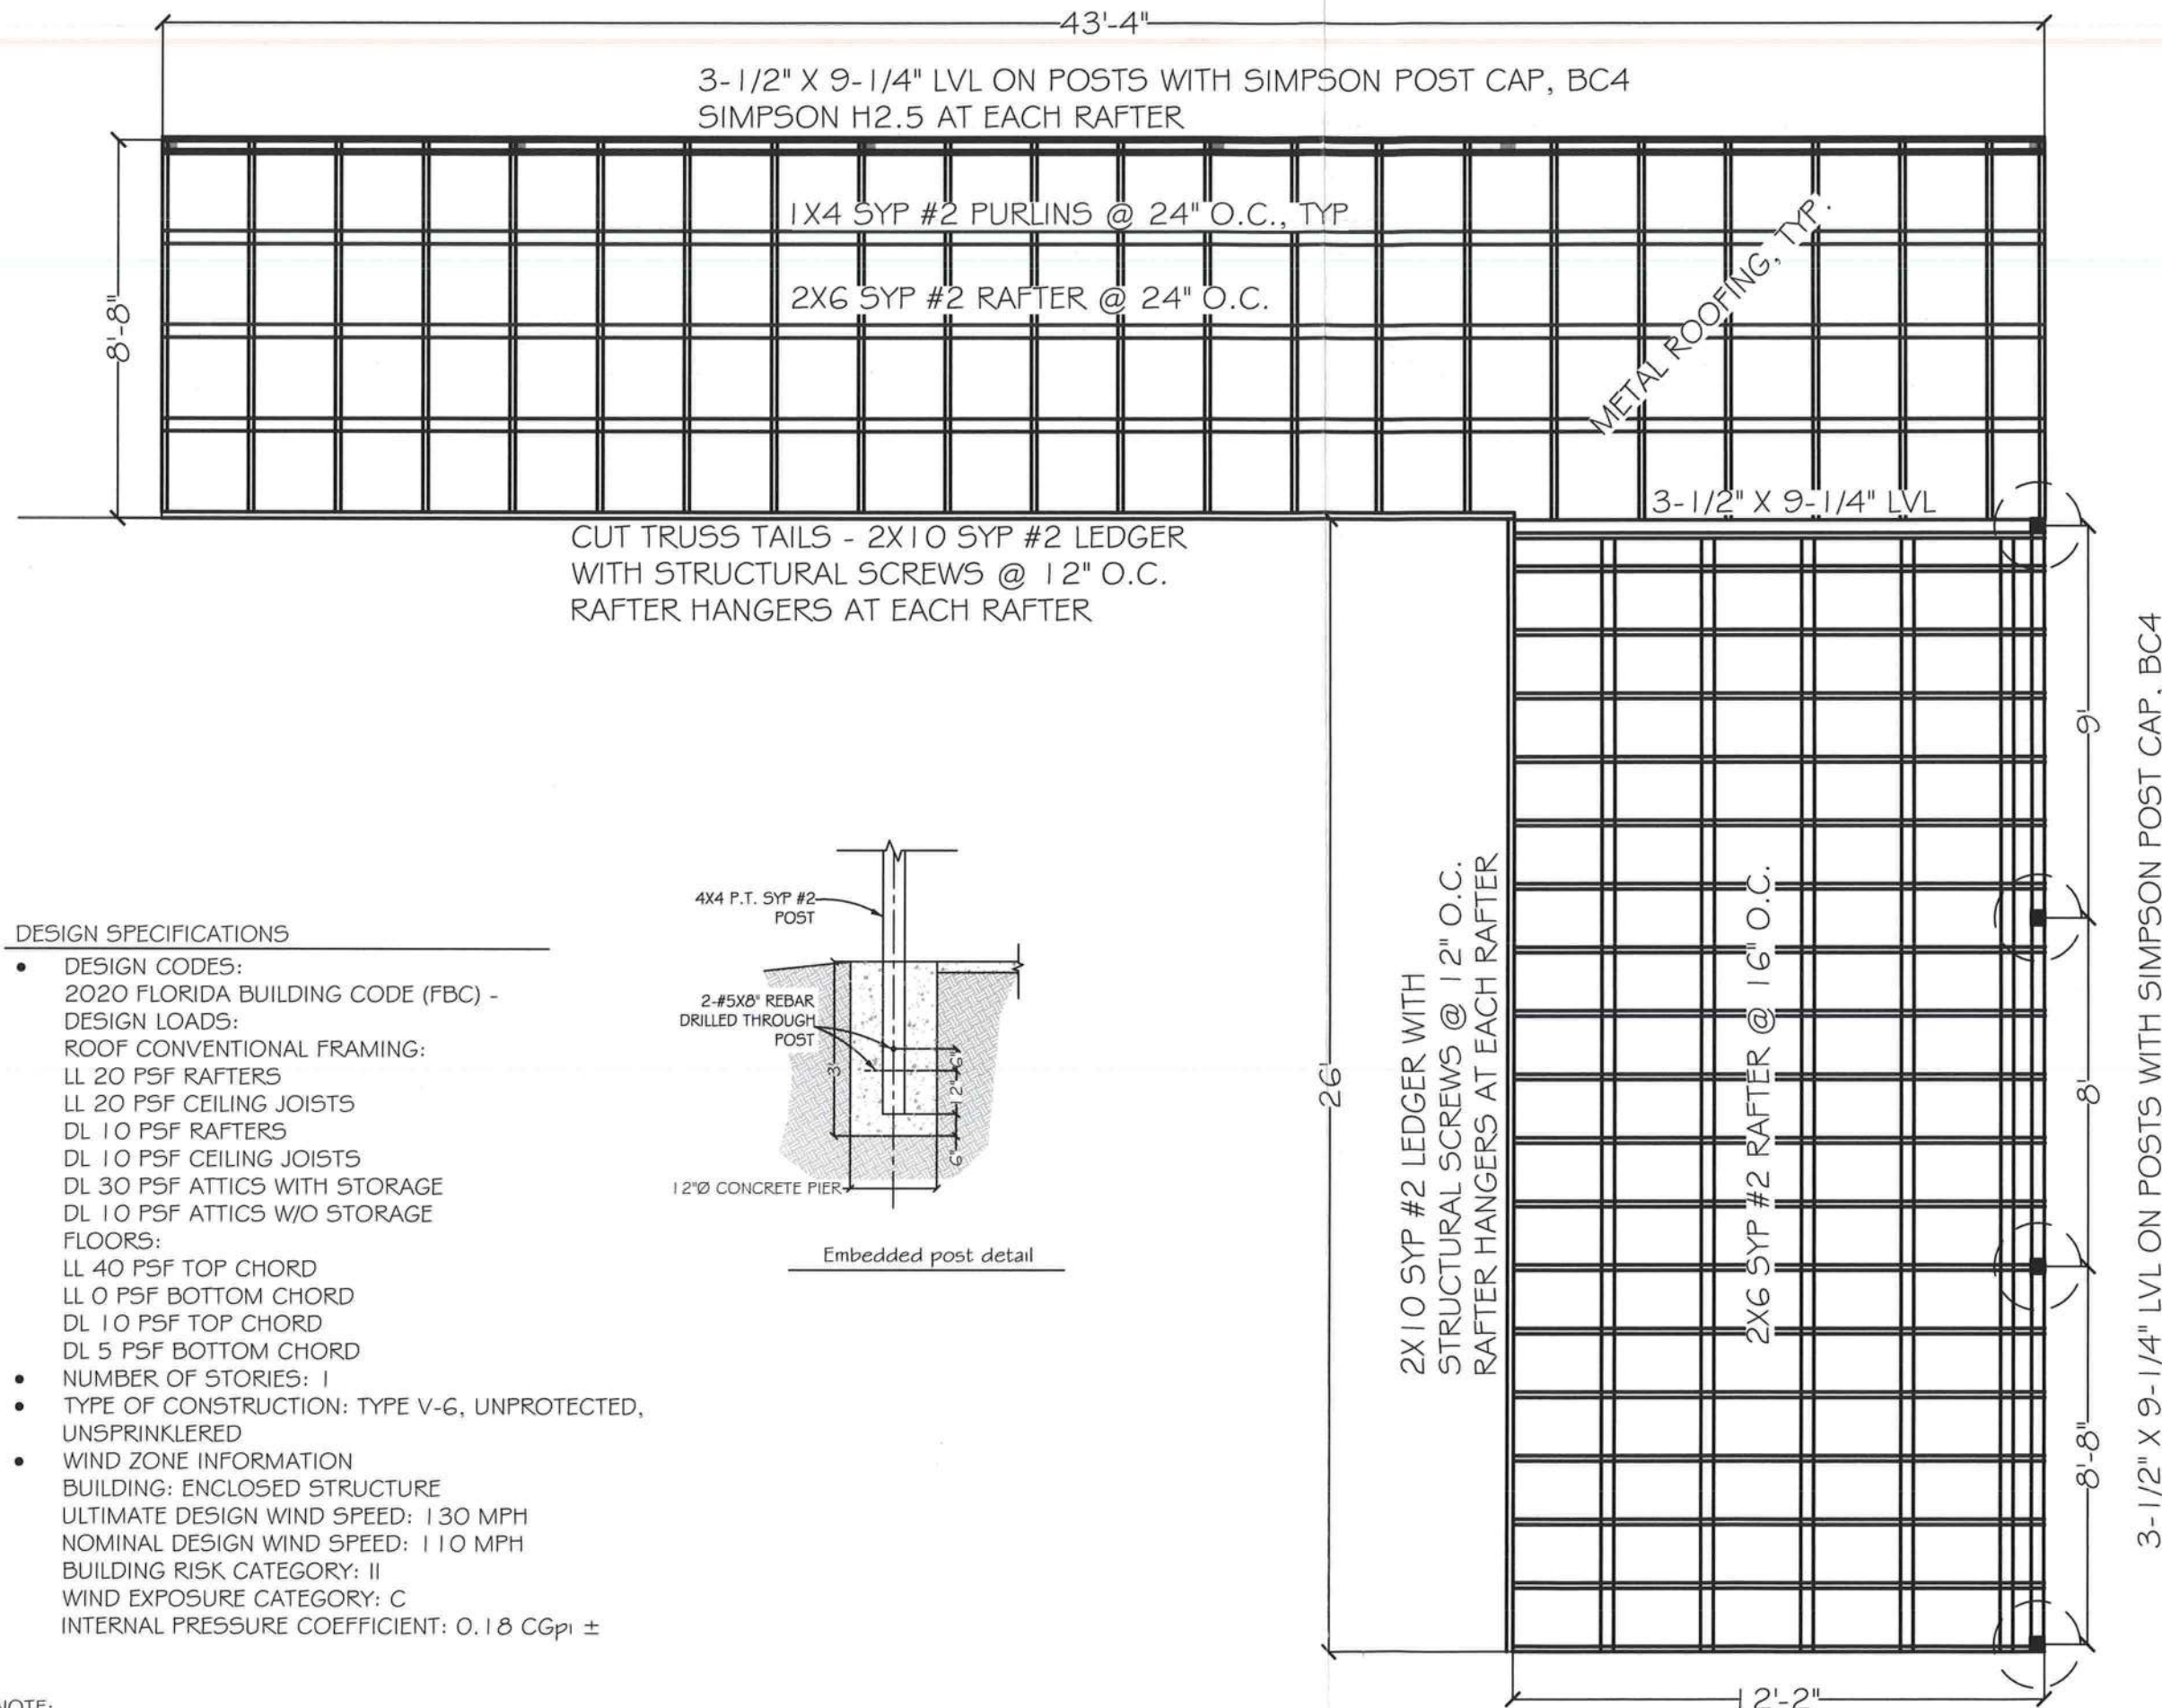

Digitally signed by Carol Chadwick
DN: c=US, o=Florida,
dnQualifier=A01410D00000017EB6D
924CE0005954C, cn=Carol
Chadwick
Date: 2023.08.18 12:45:07 -04'00'

Printed copies of this document are not considered signed and sealed and the signature must be verified on any electronic copies.

PROJECT NO. FL23373		HARRIET'S RIGHT WAY NURSERY		DATE		SPICER CONSTRUCTION		DATE		REVISION DESCRIPTION	
DATE AUG. 18, 2023		ROOF FRAMING PLAN		REVISION DATE		PAUL SPICER		DATE		REVISION DESCRIPTION	
REVISION DATE		879 NW SUNSHINE PLACE, LAKE CITY, FL				386.590.1040					
SHEET											
S-1											