

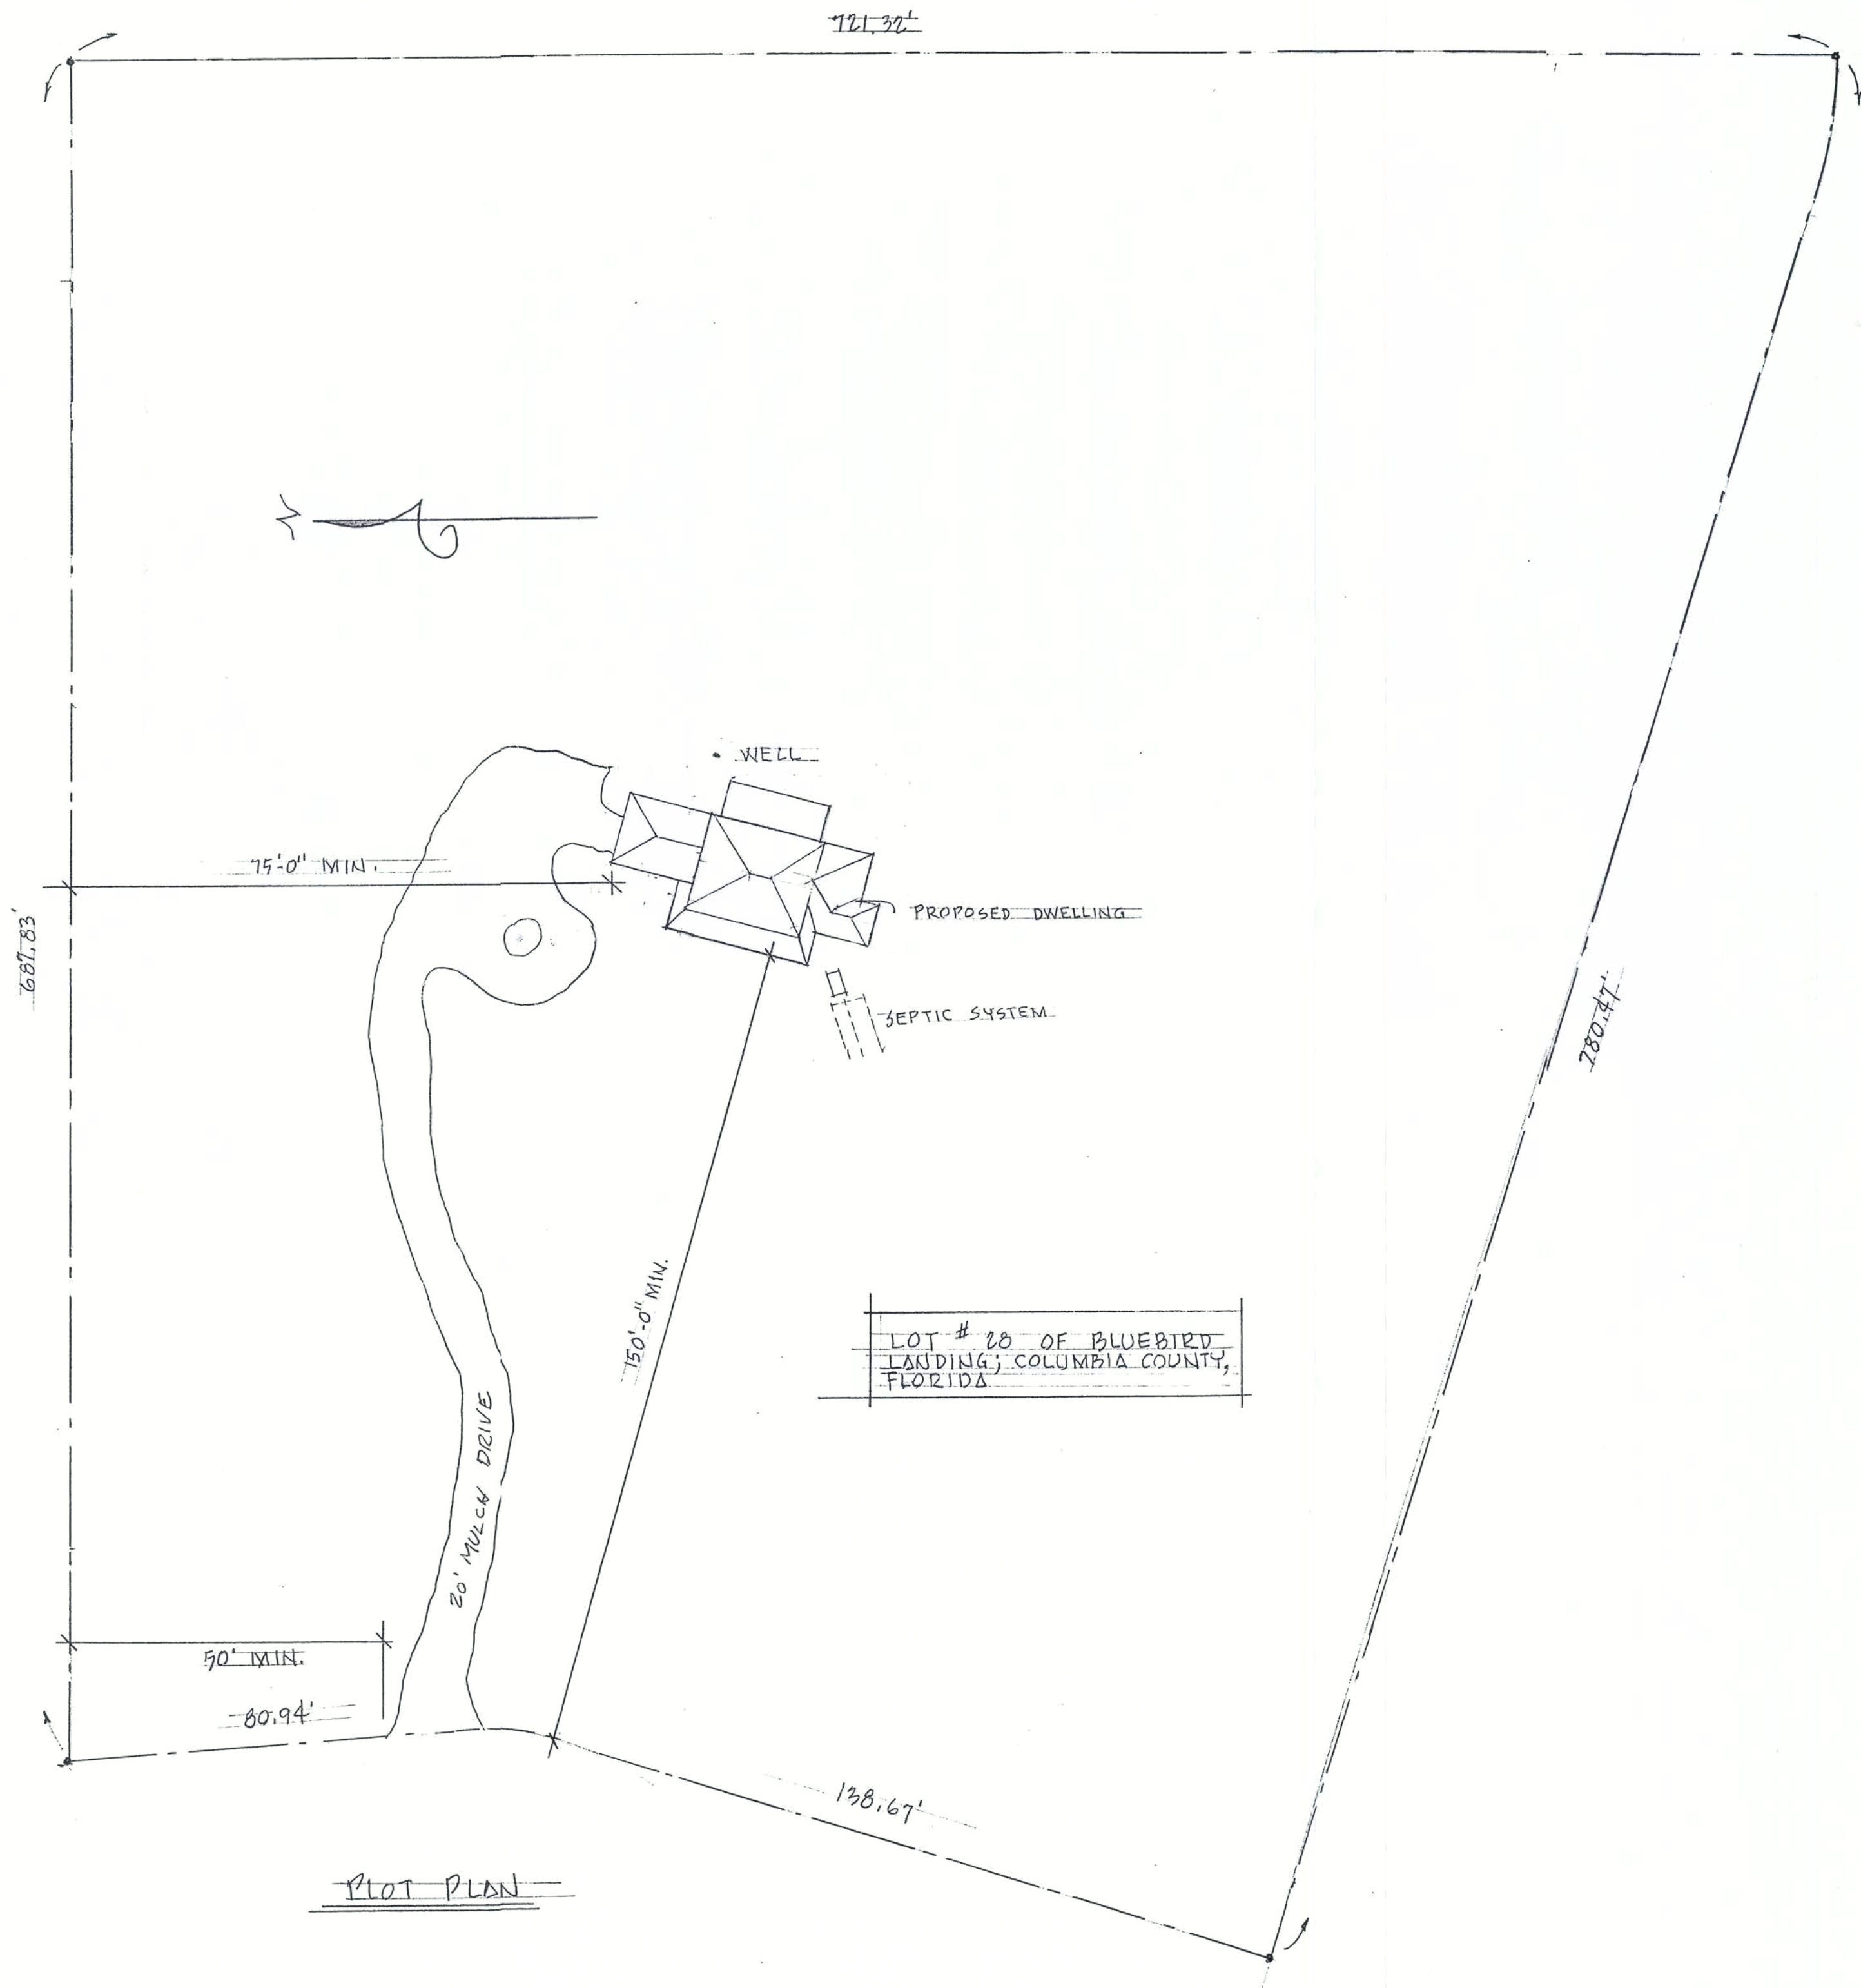
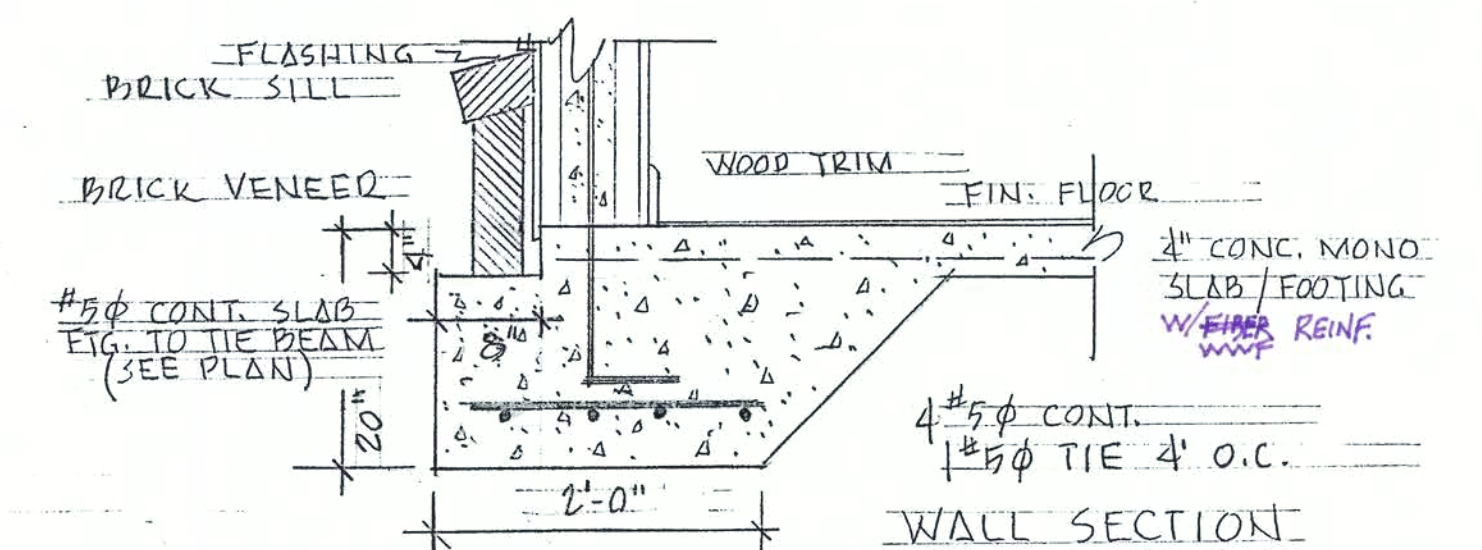
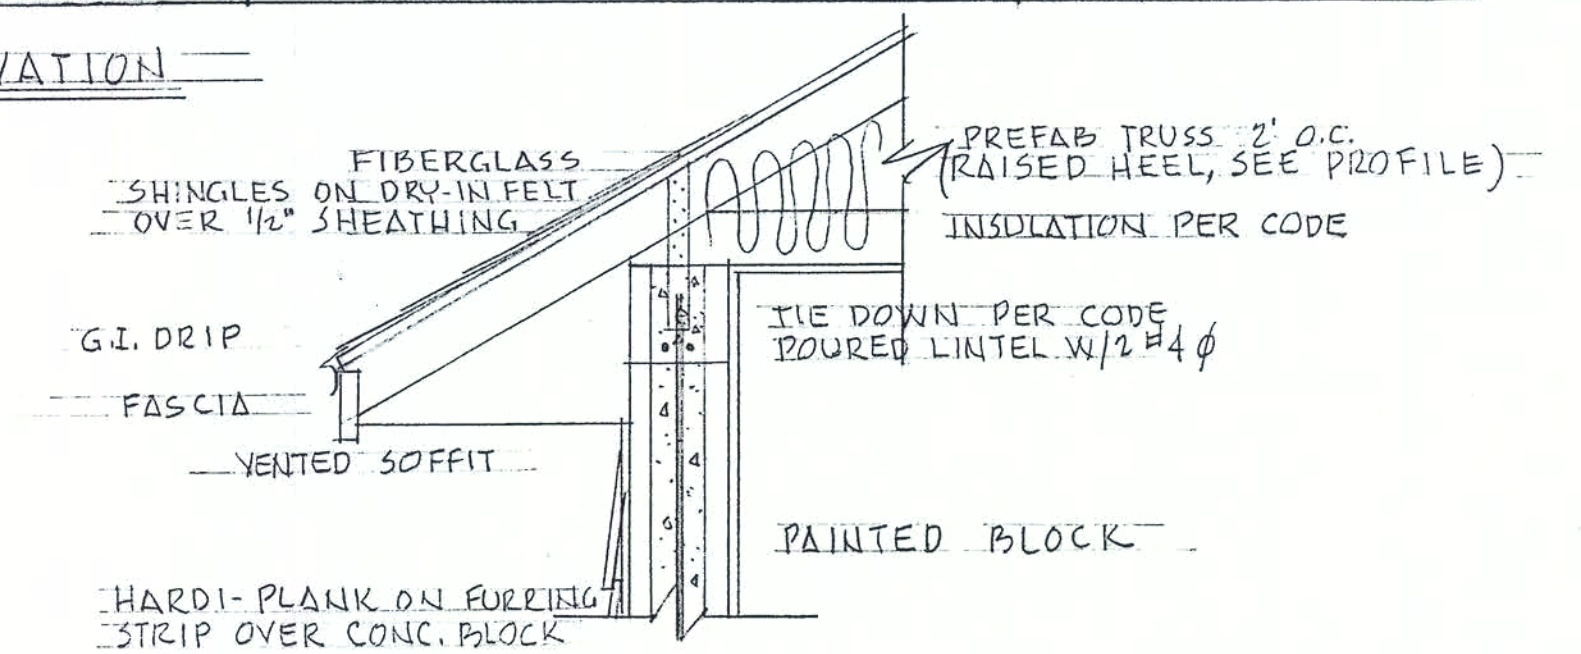
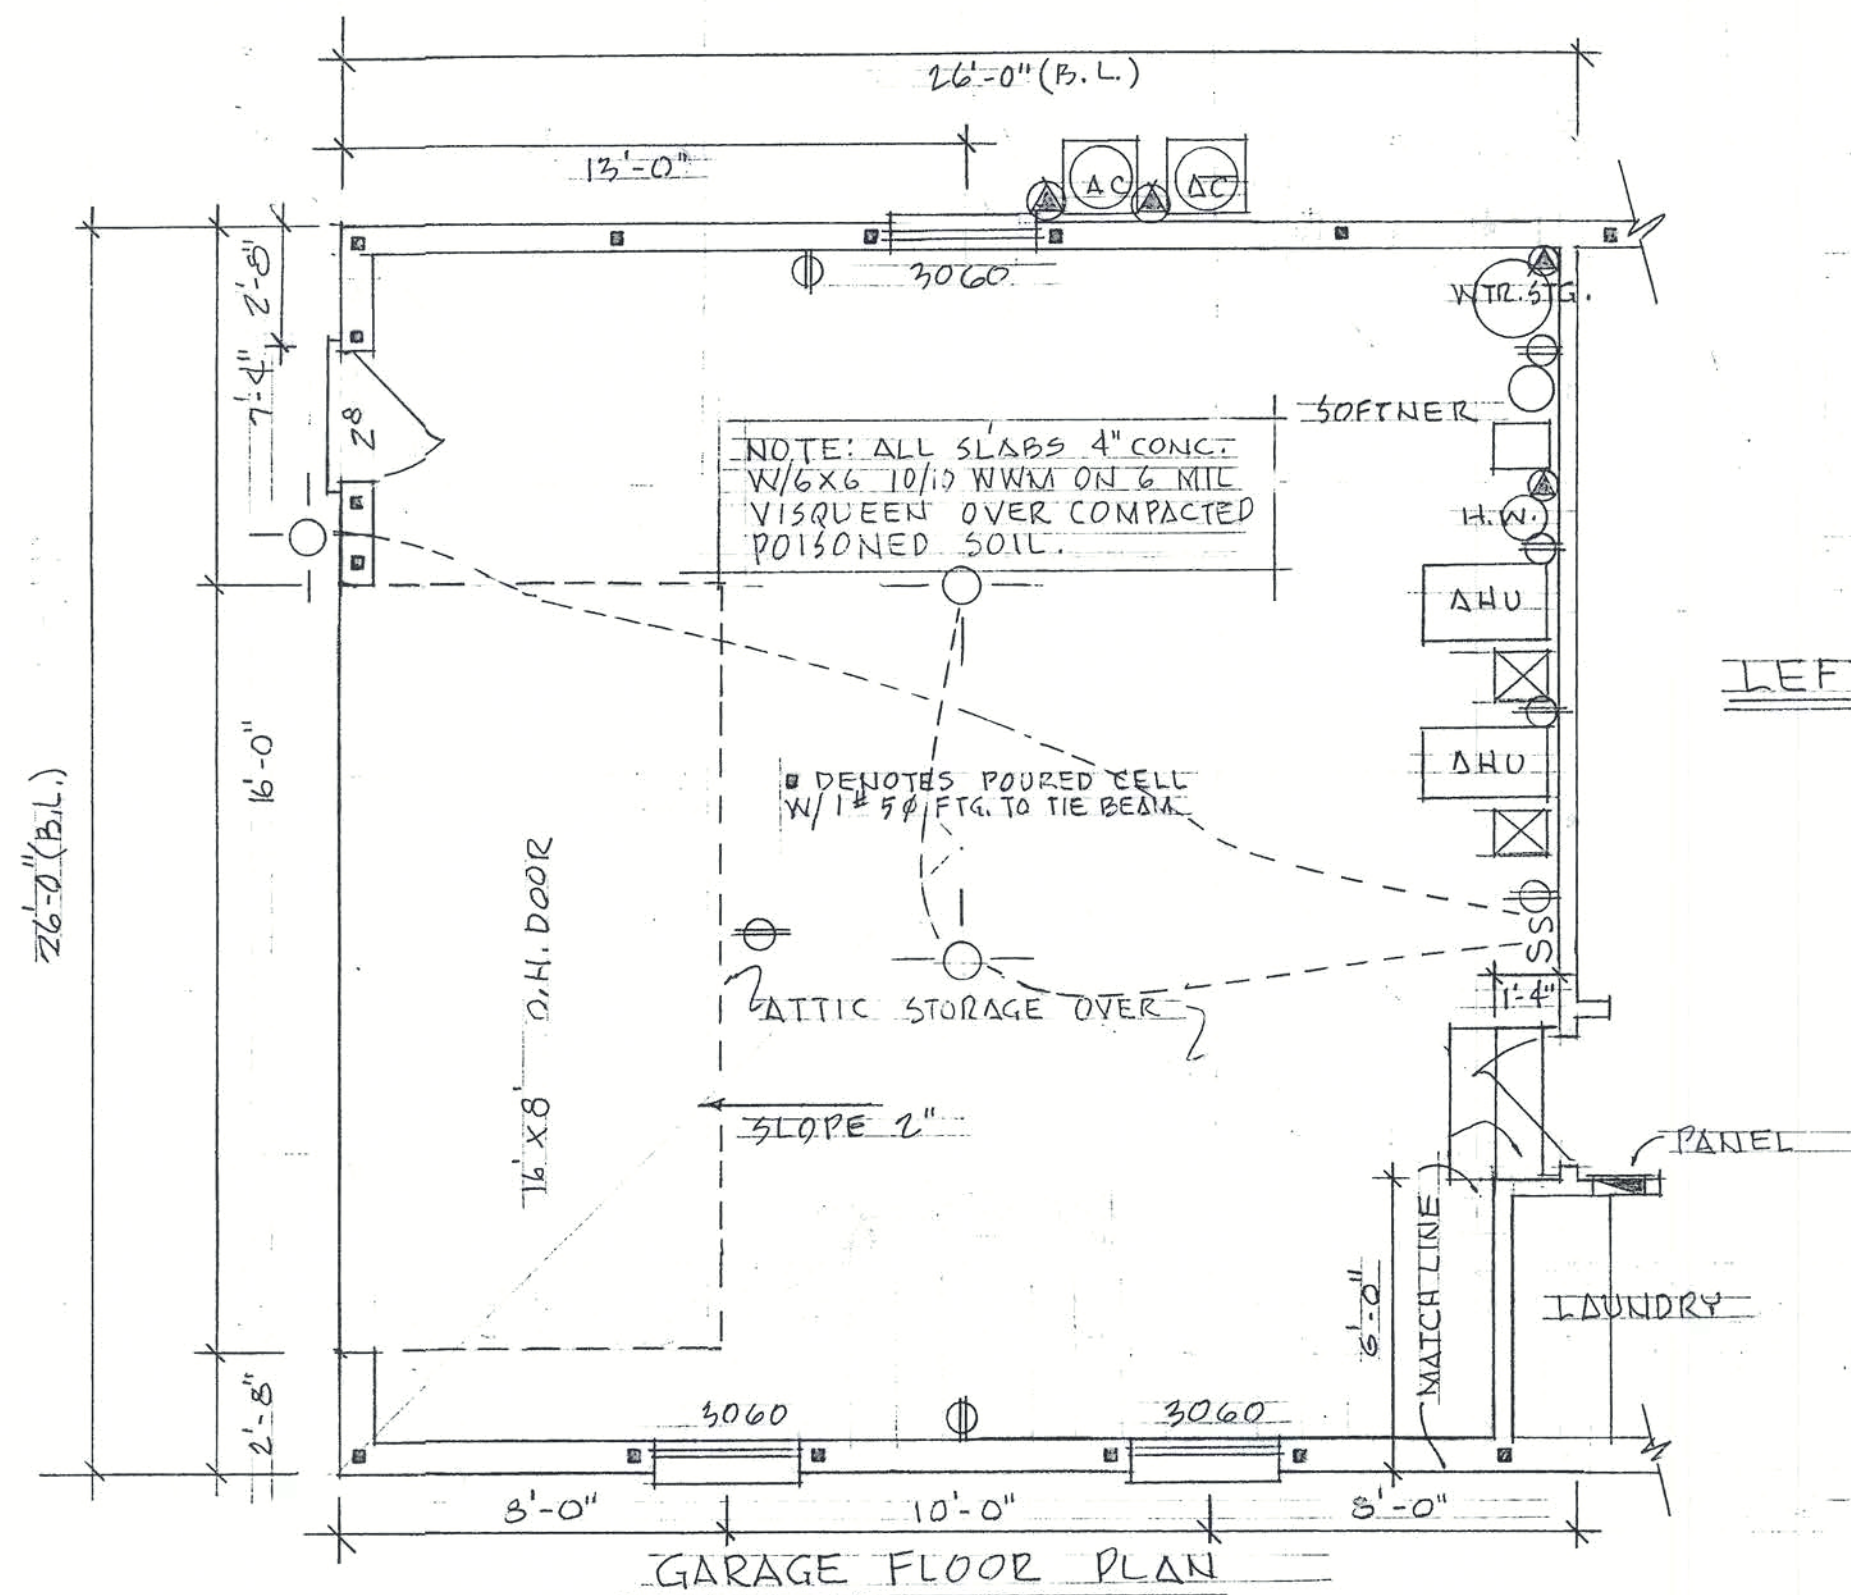
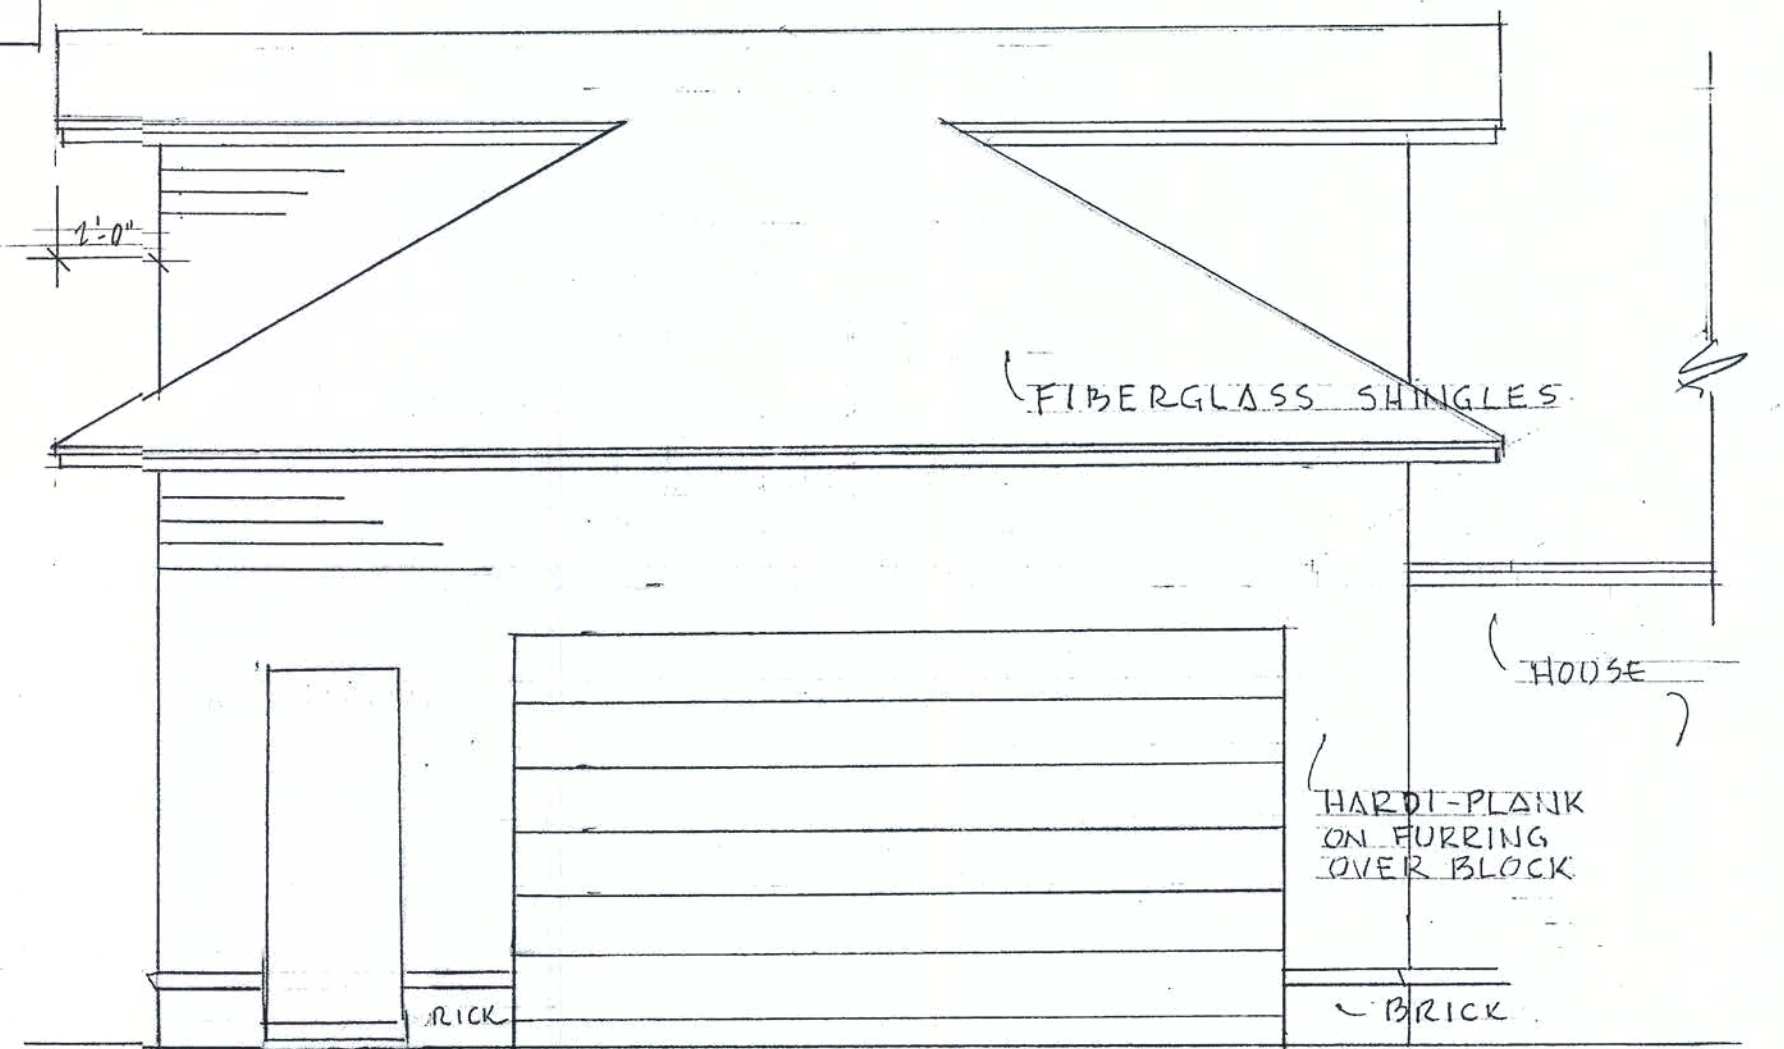


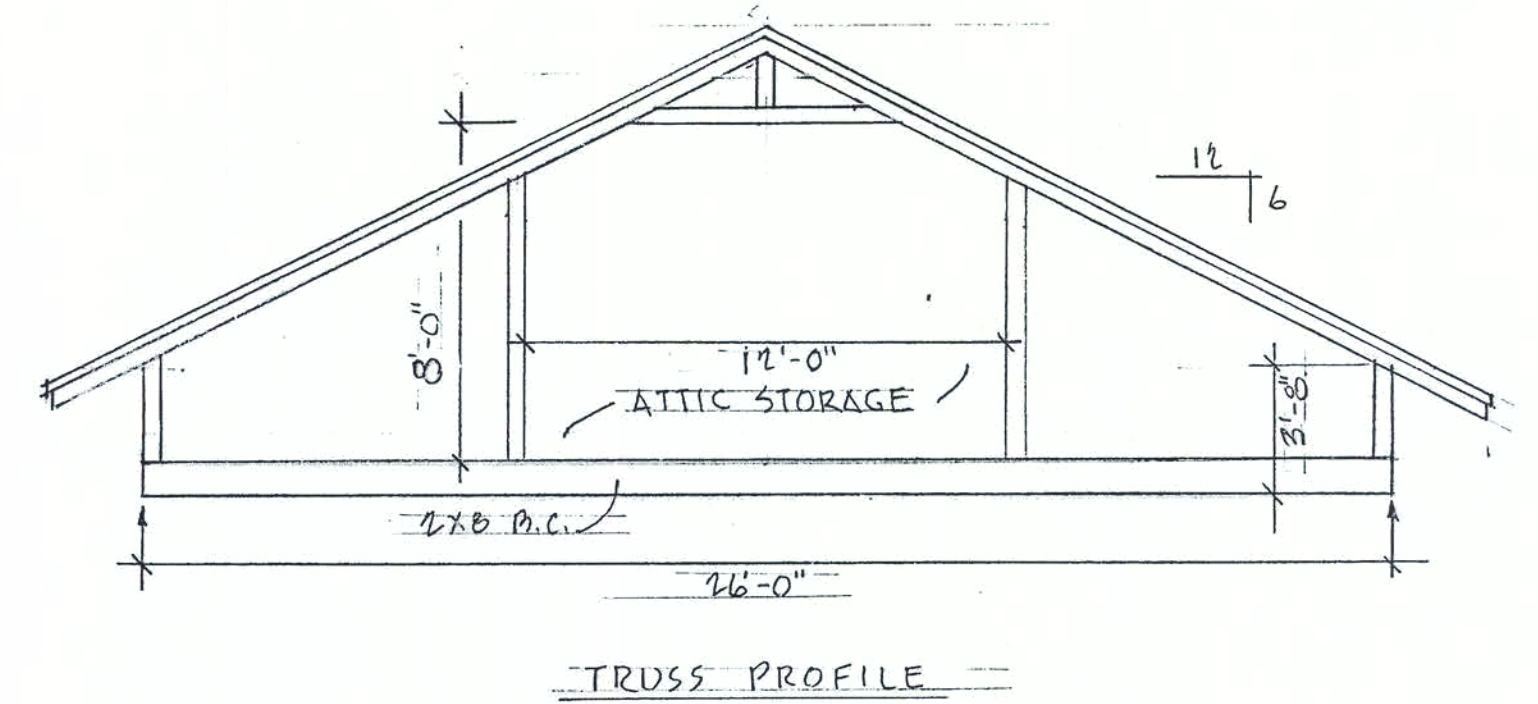


[Signature]
BRIE PEARSON








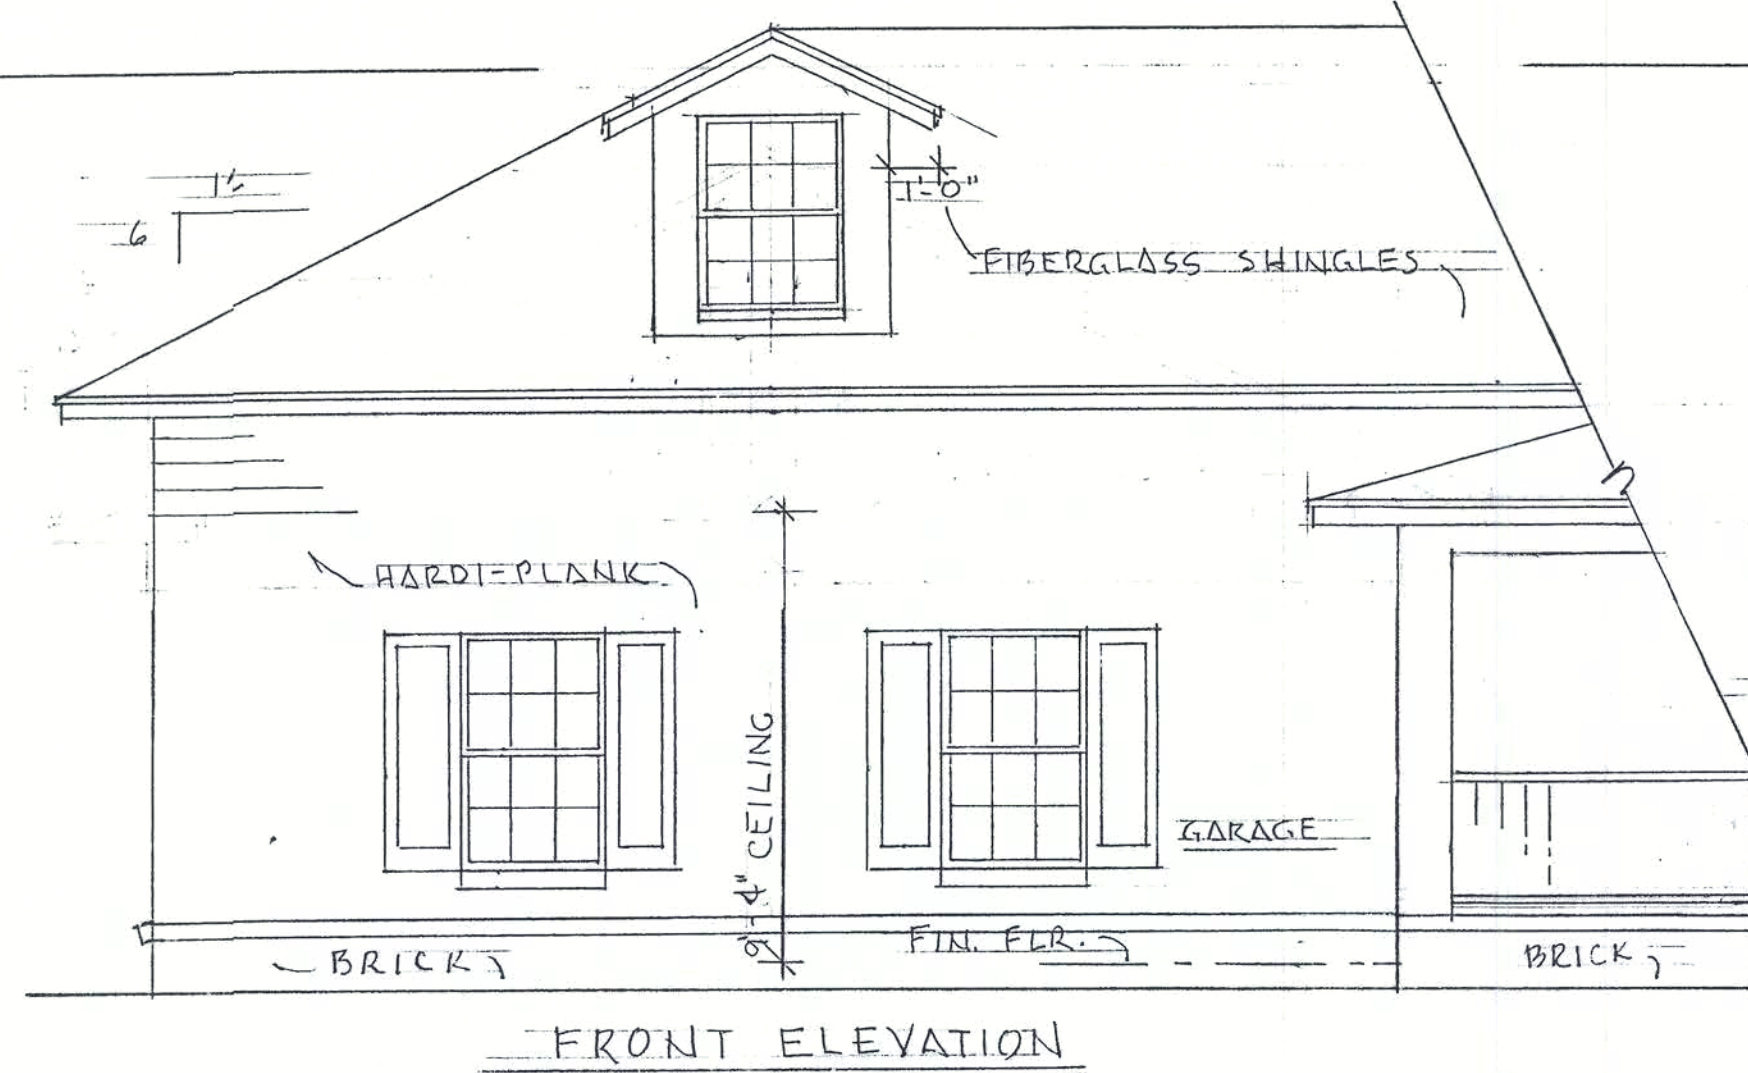


54'-8" O.A. (B.L.)


26'-0" (B.L.)

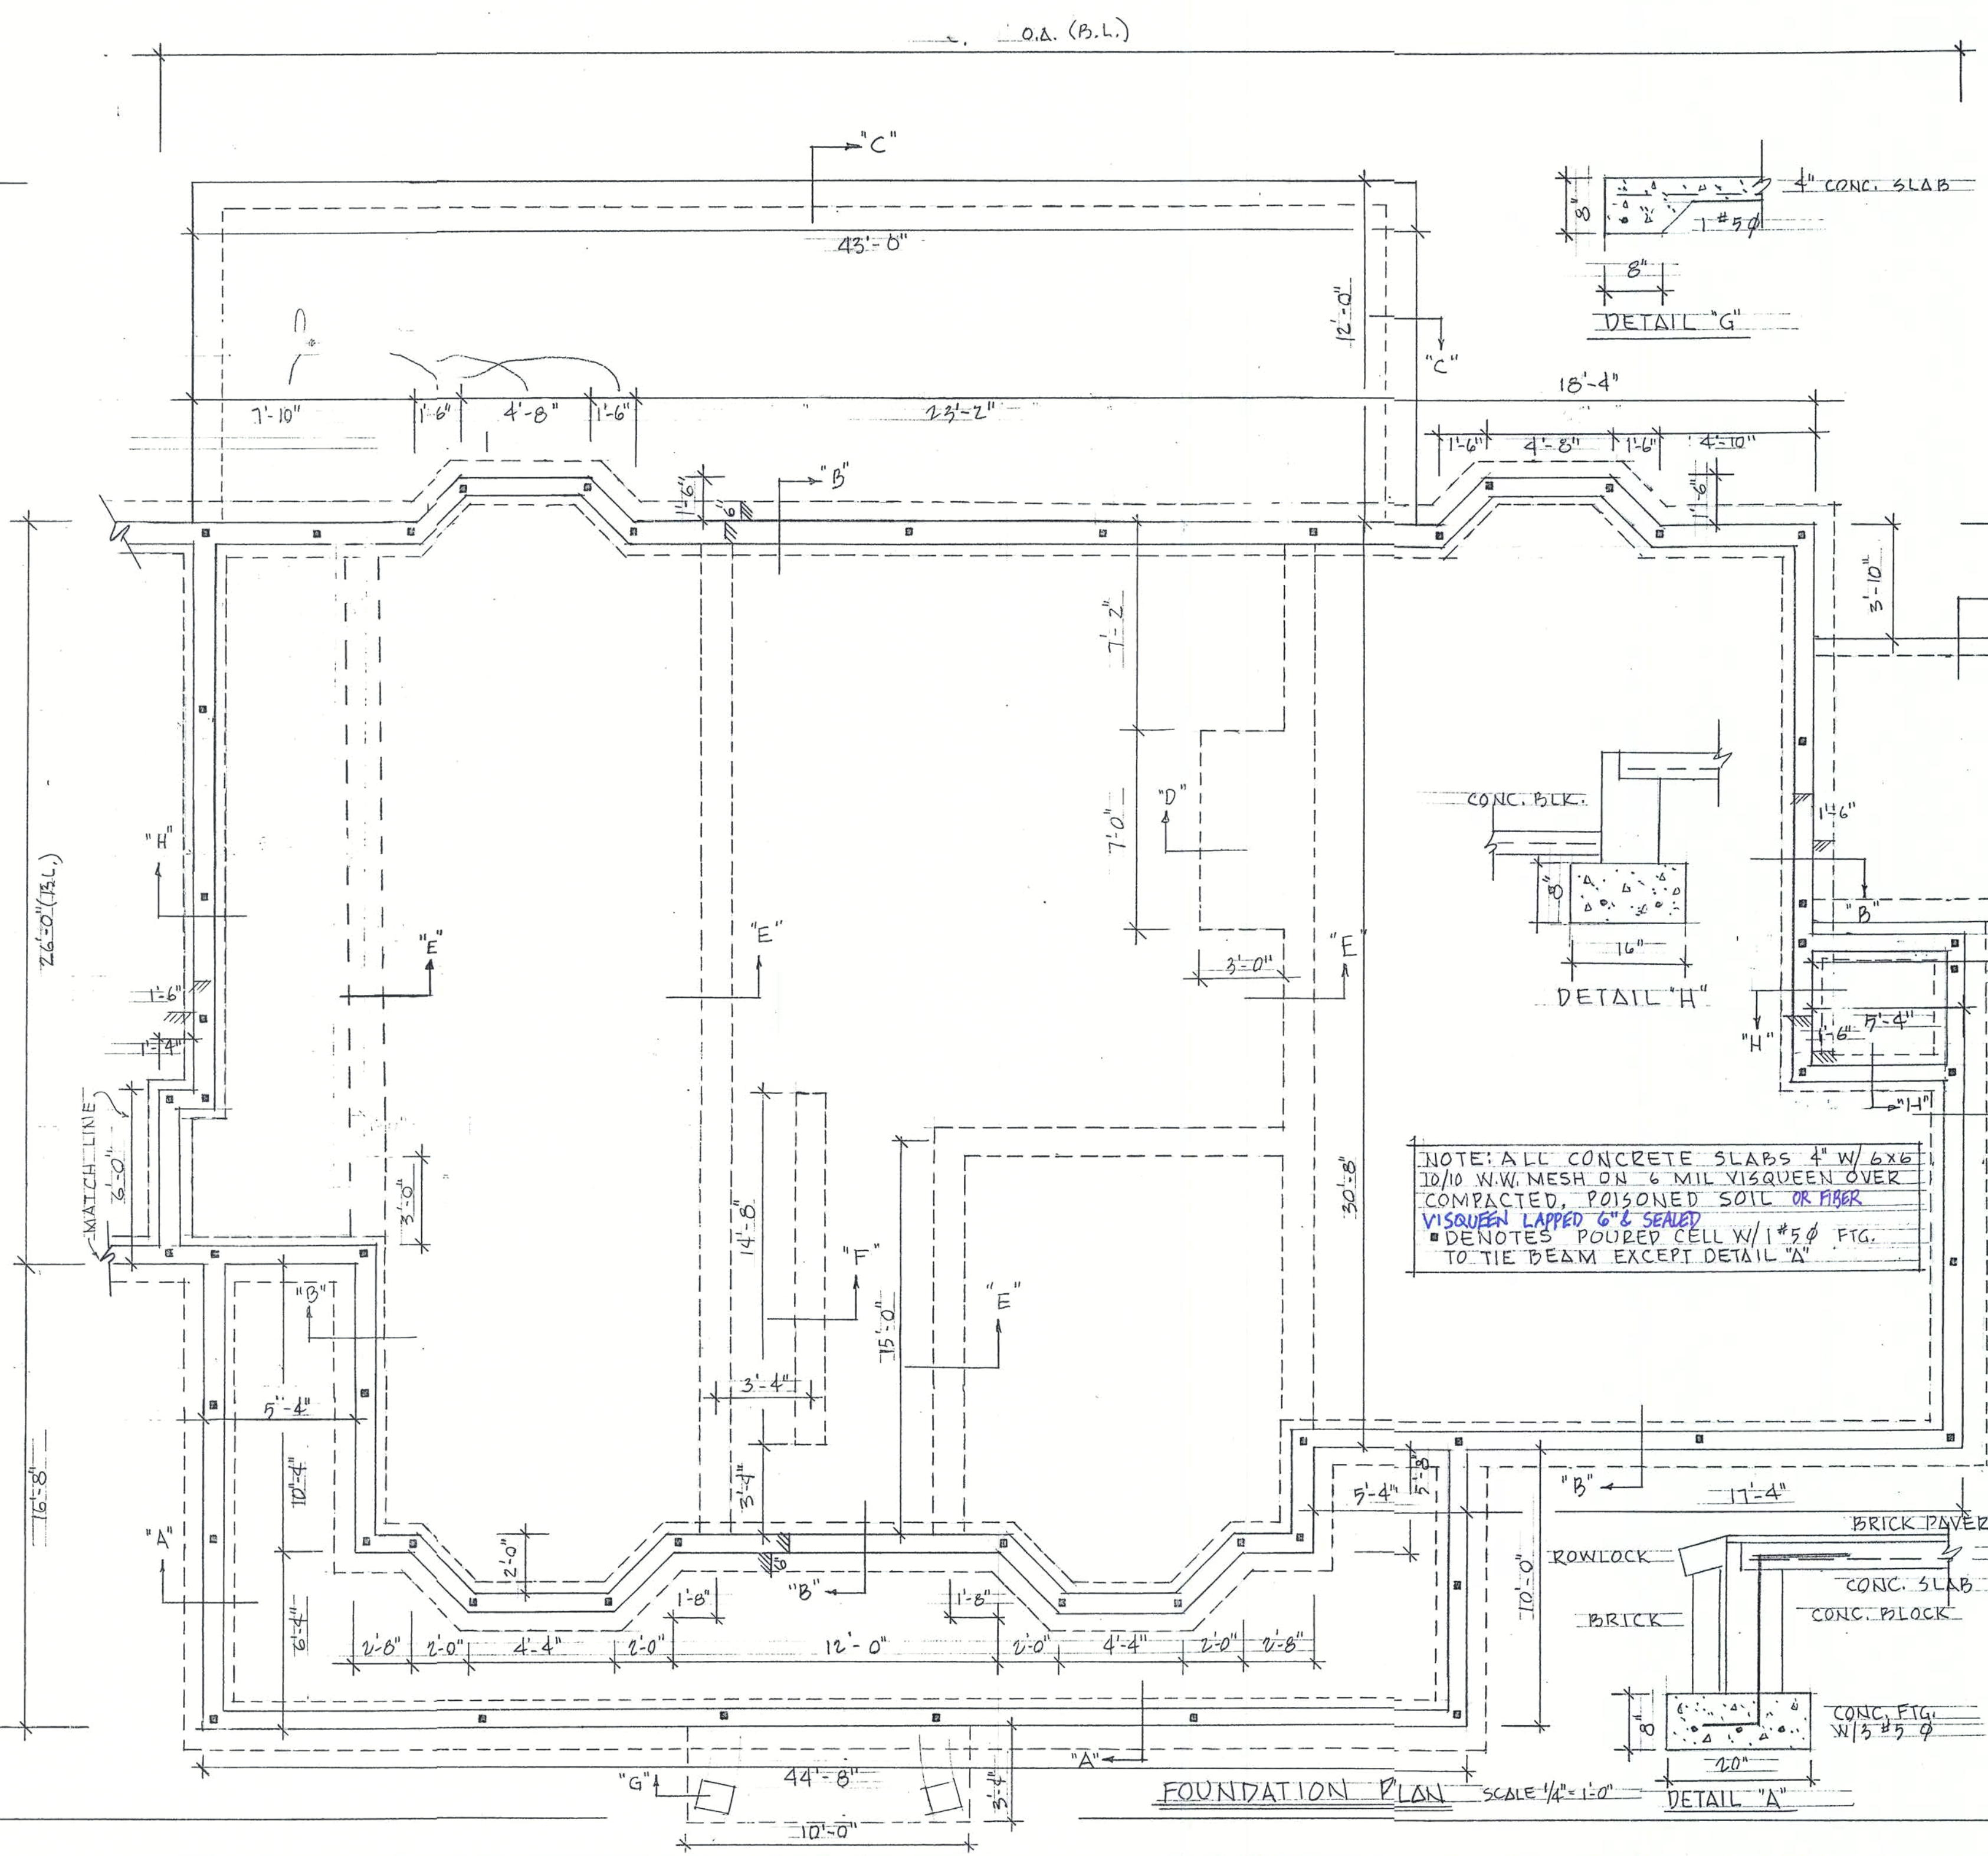

NOTE: ALL CONCRETE SLABS 4" W/ 6x6
10/10 W.W. MESH ON 6 MIL VISQUEEN OVER
COMPACTED, POISONED SOIL OR FIBER
VISQUEEN LAPPED 6" & SEALED
■ DENOTES POURED CELL W/ 1#5 Ø FTG.
TO TIE BEAM EXCEPT DETAIL "A"

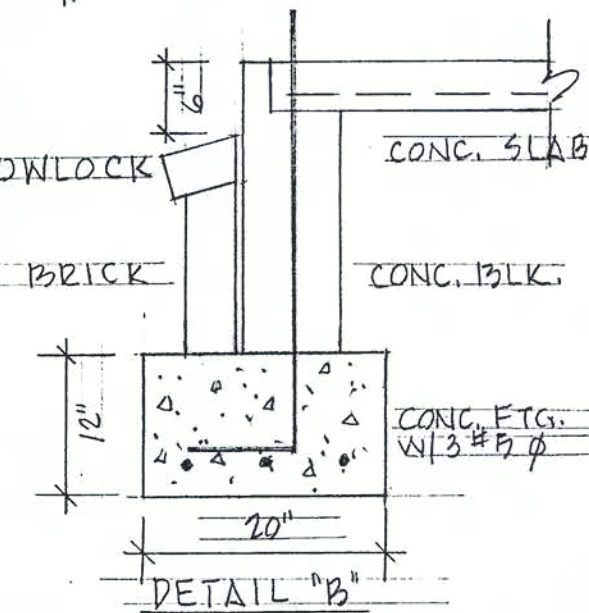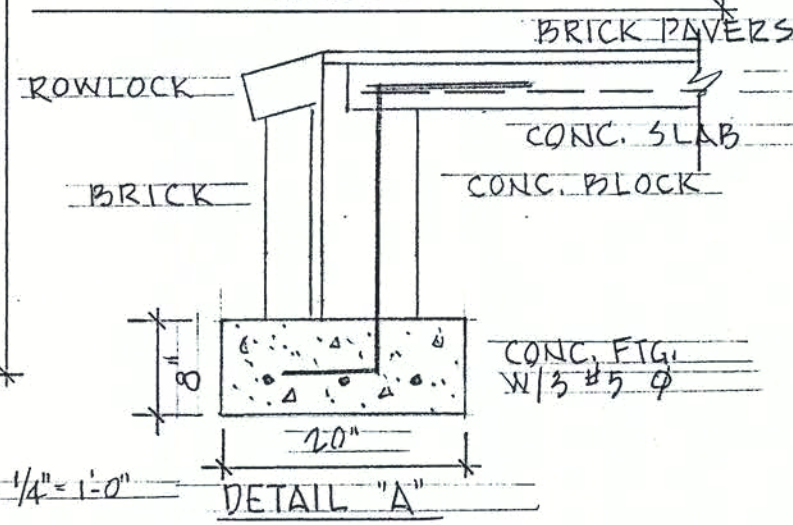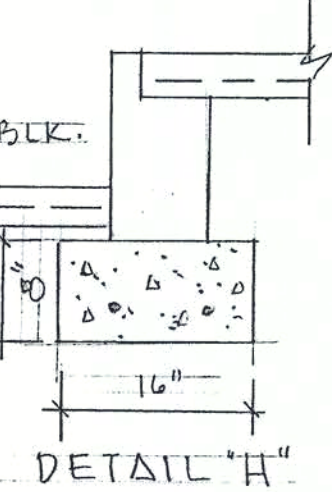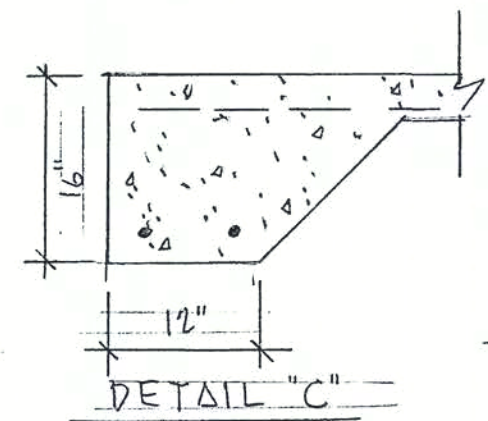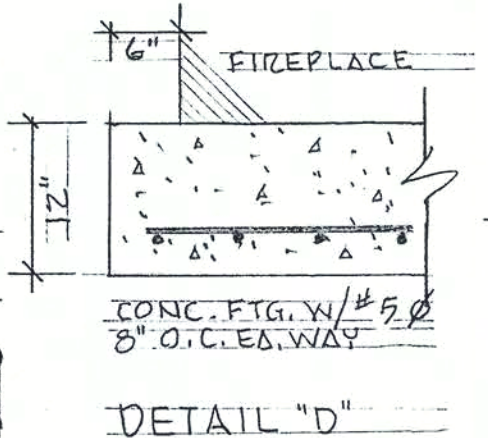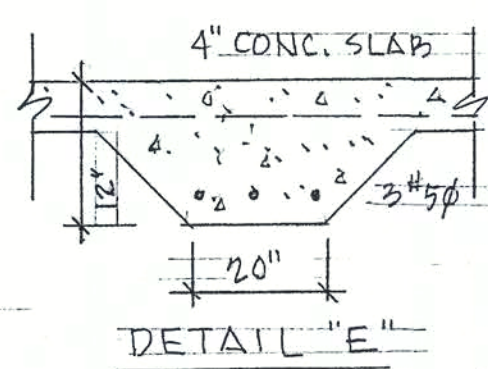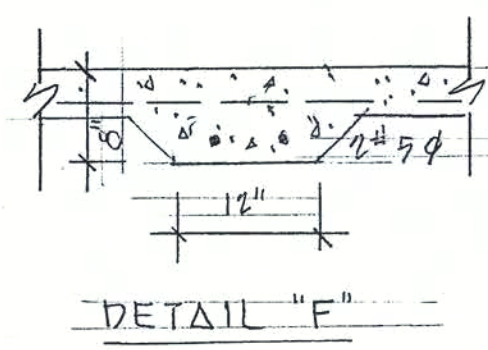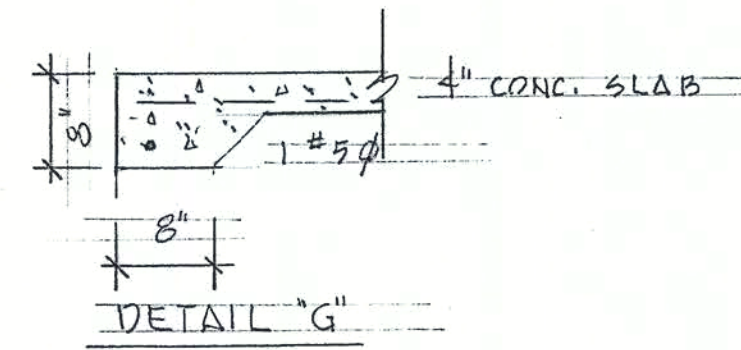


FOUNDATION PLAN SCALE 1/4" = 1'-0"

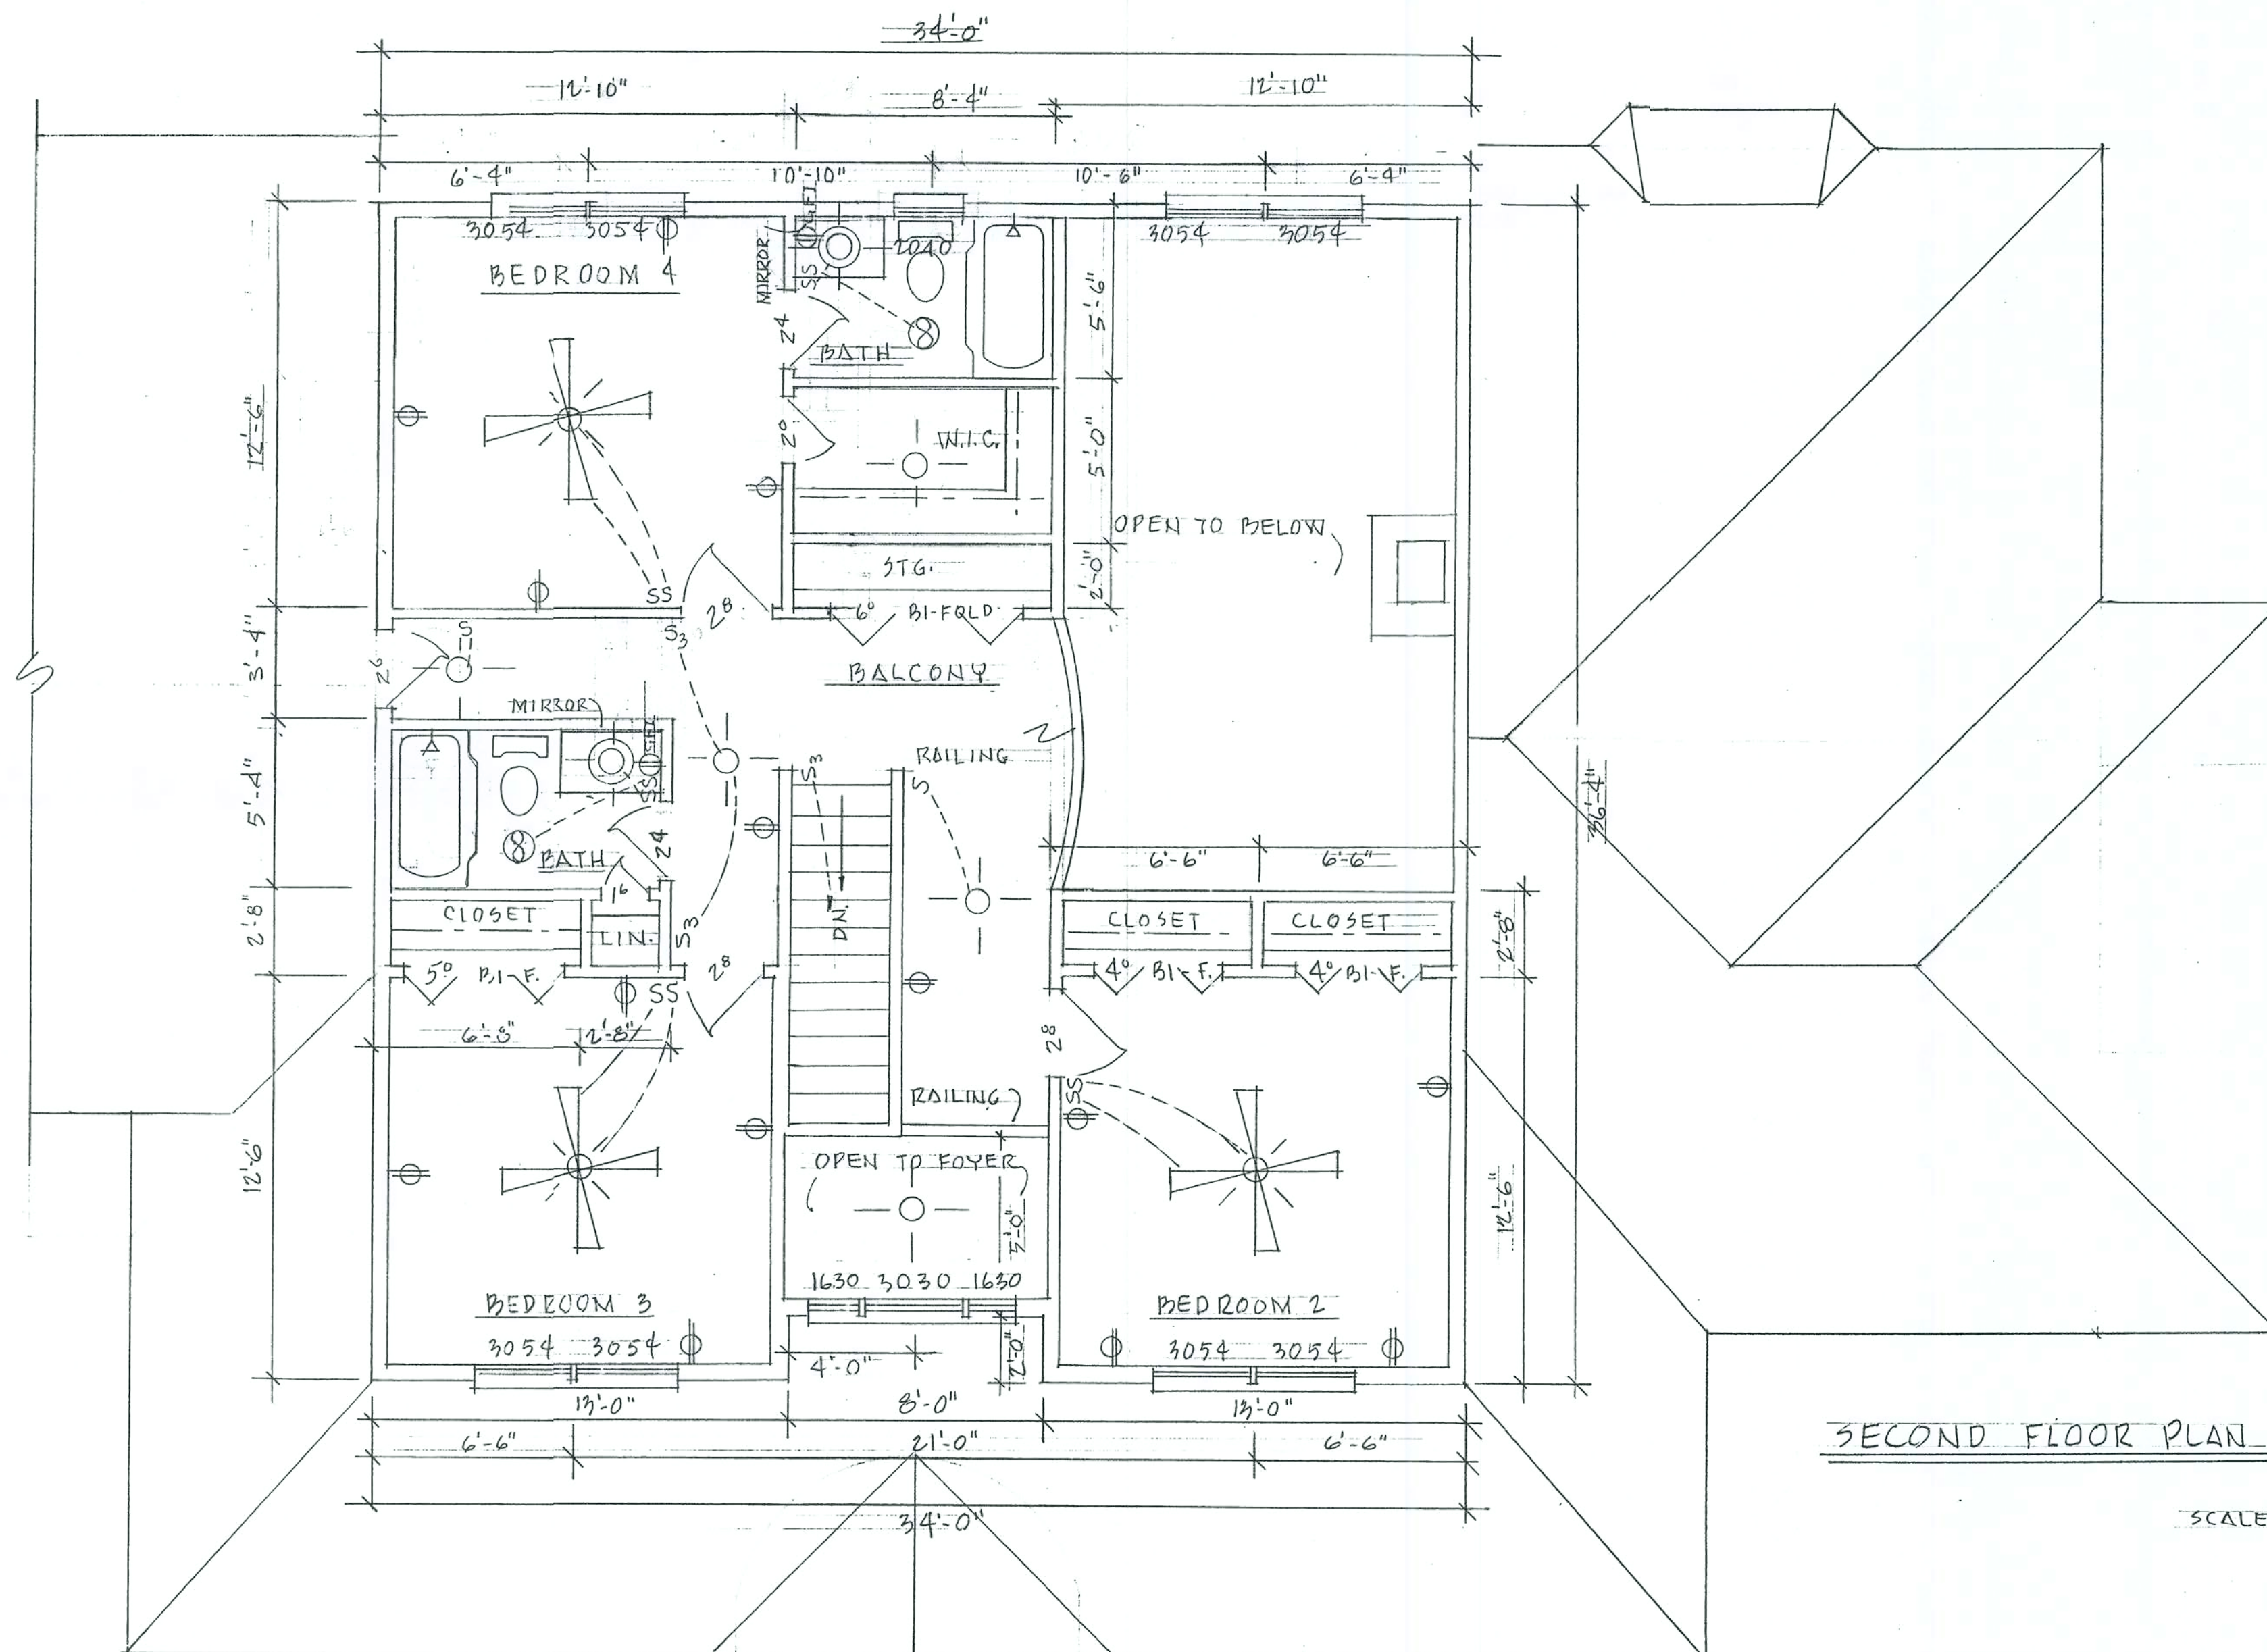


SECOND FLOOR PLAN

SCALE 1/4" = 1'-0"


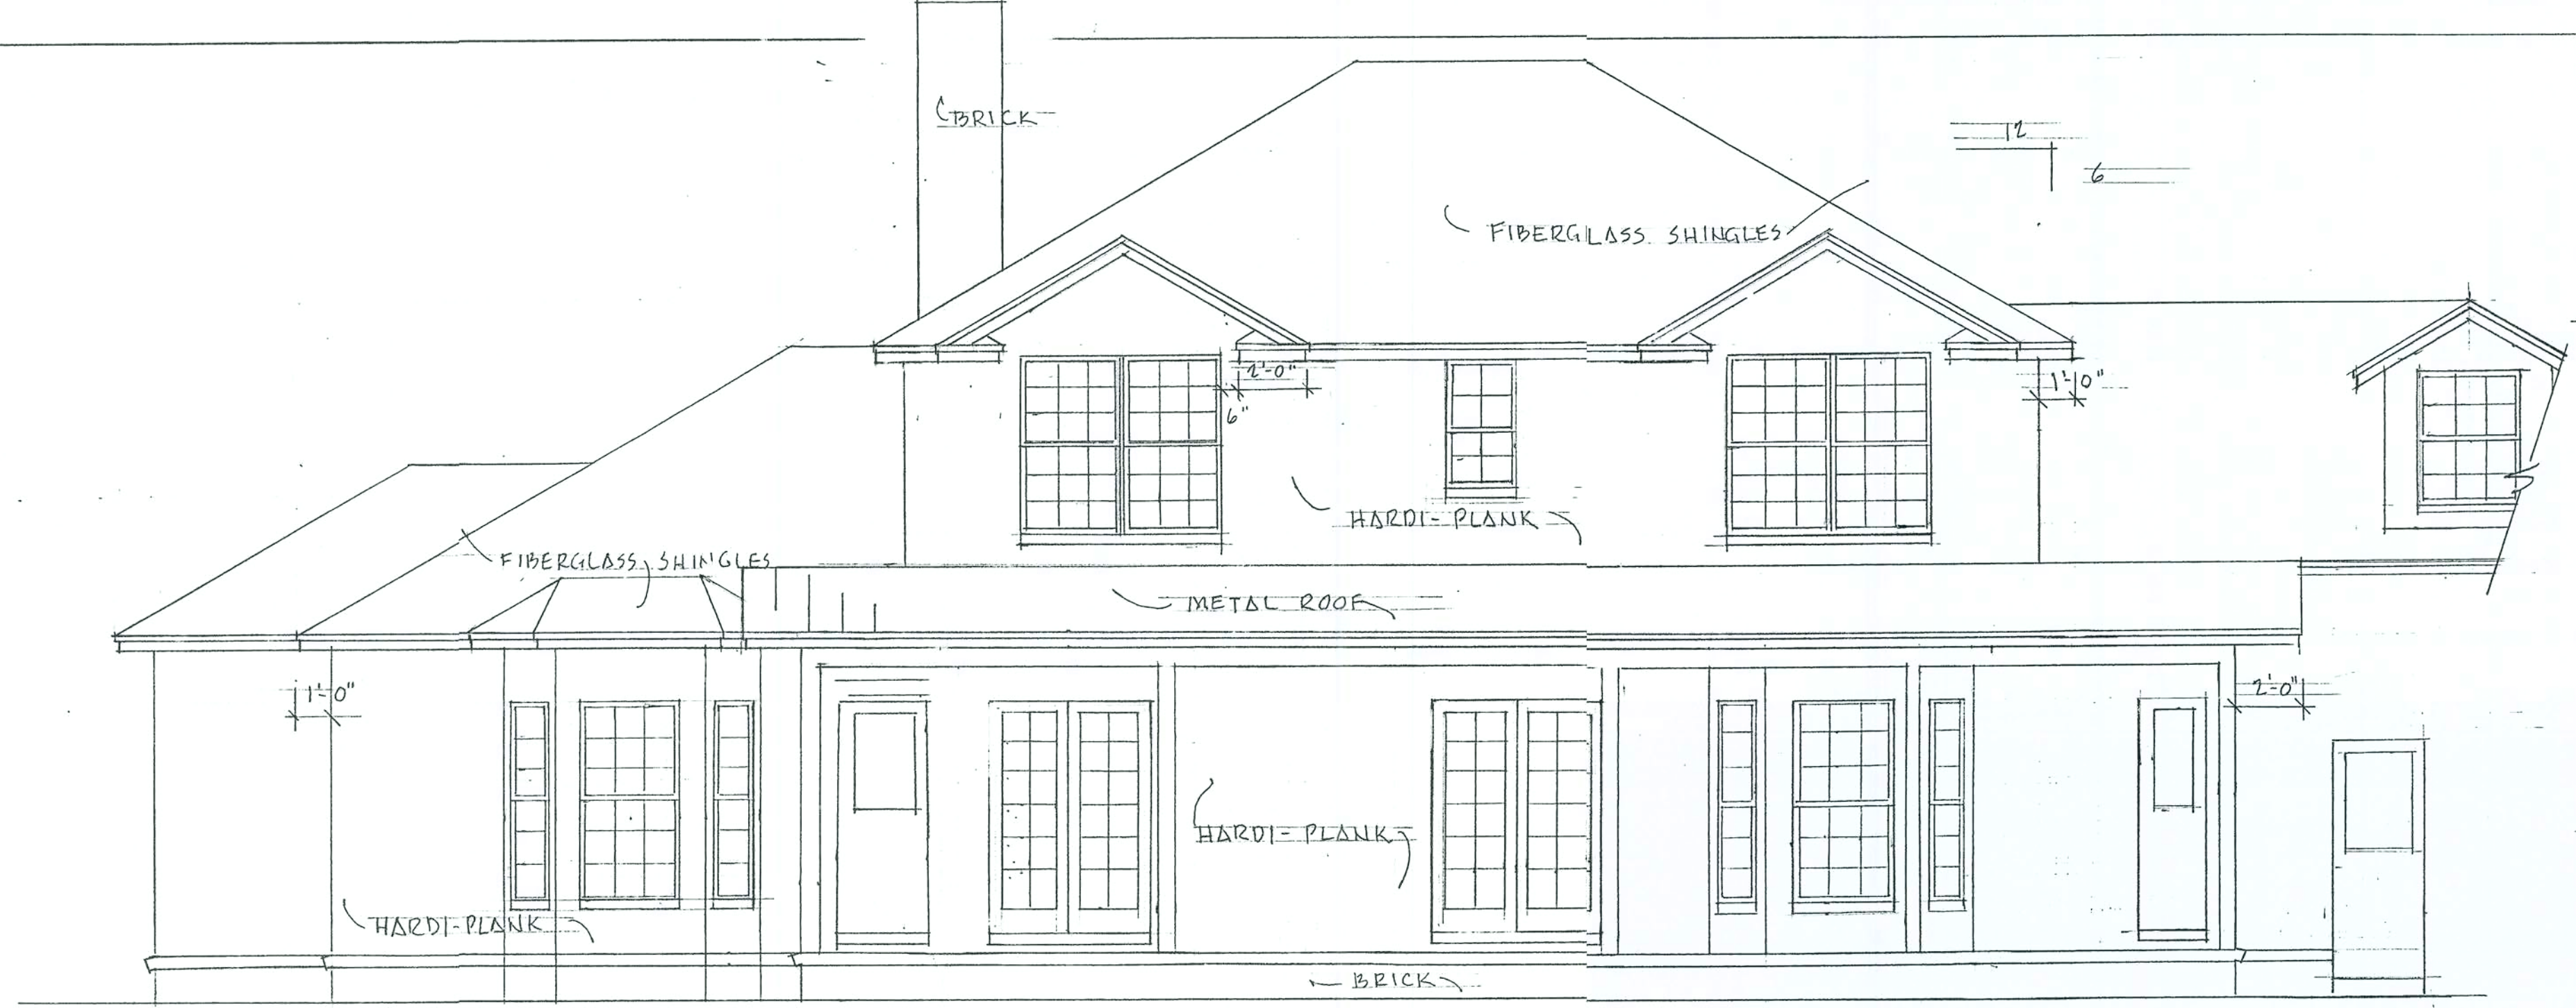


REAR ELEVATION

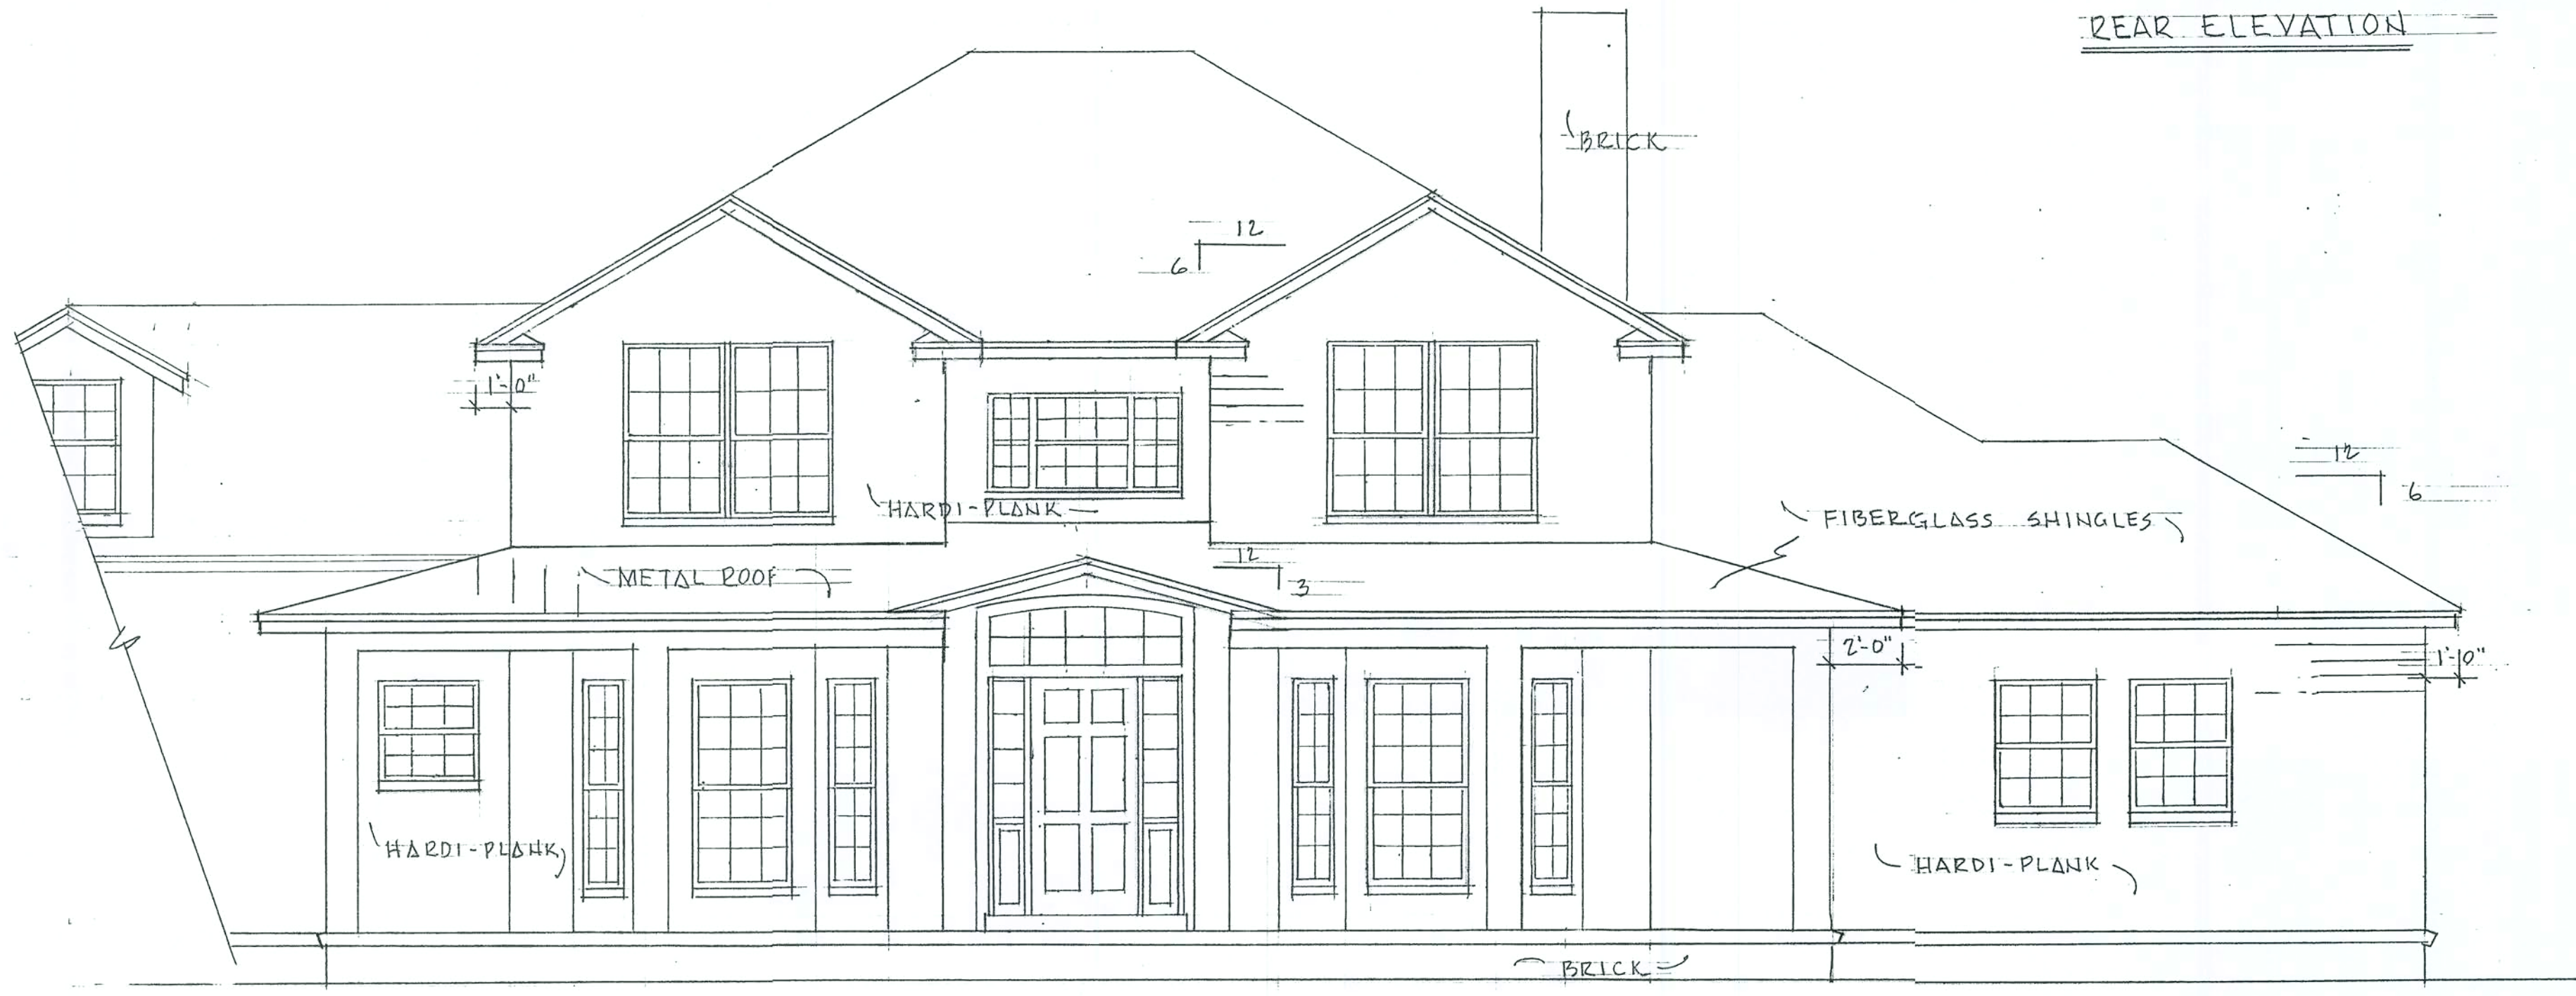


FRONT ELEVATION

SCALE 1/4" = 1'-0"

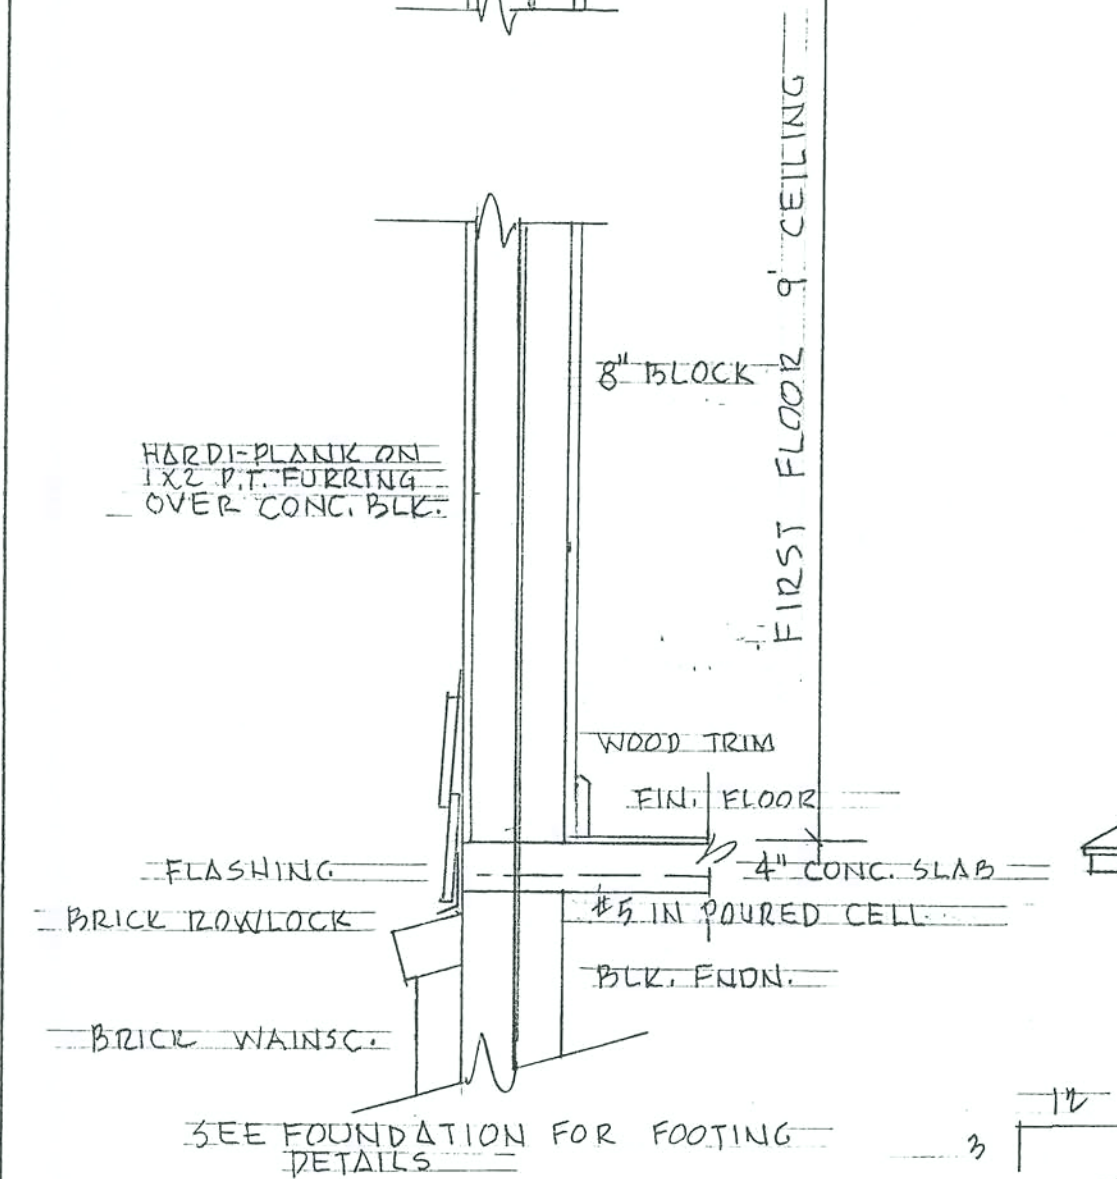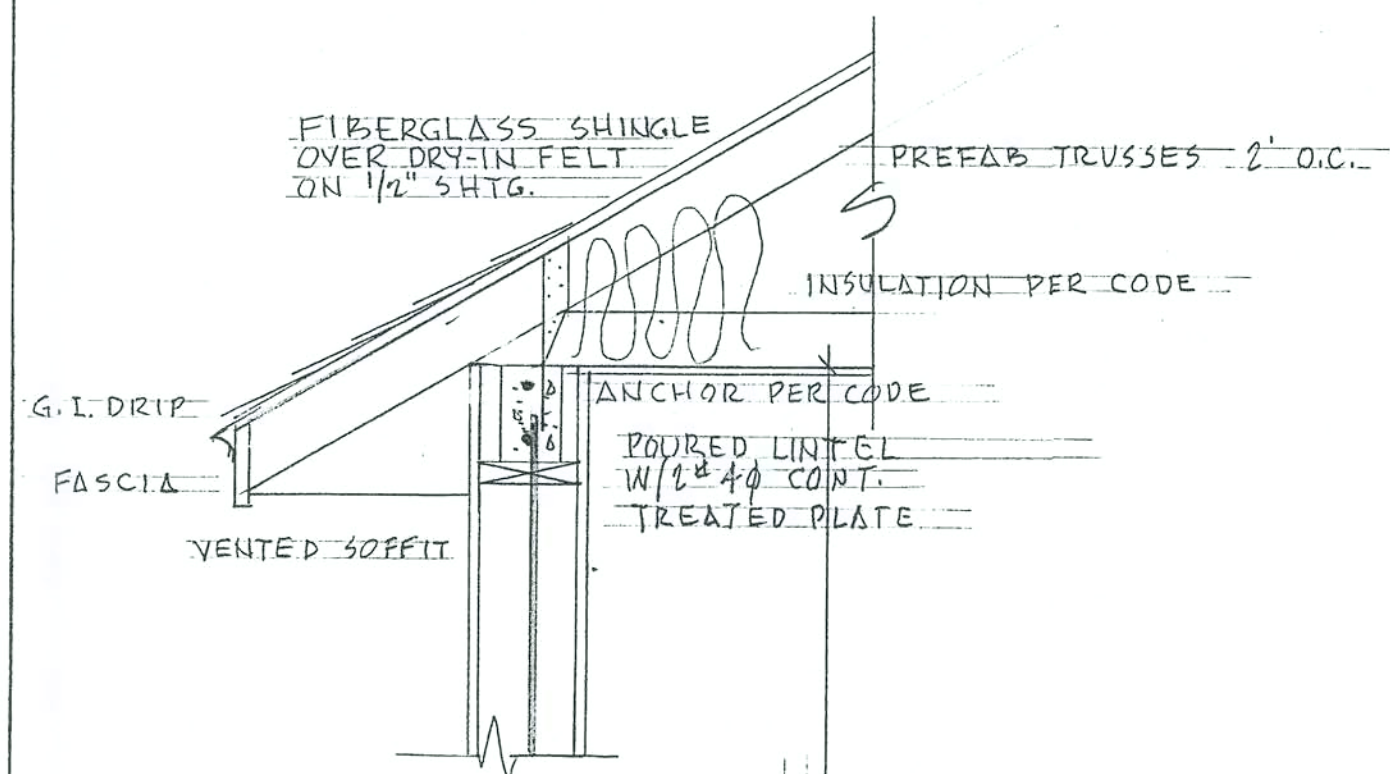


WALL SECTION
1 STORY

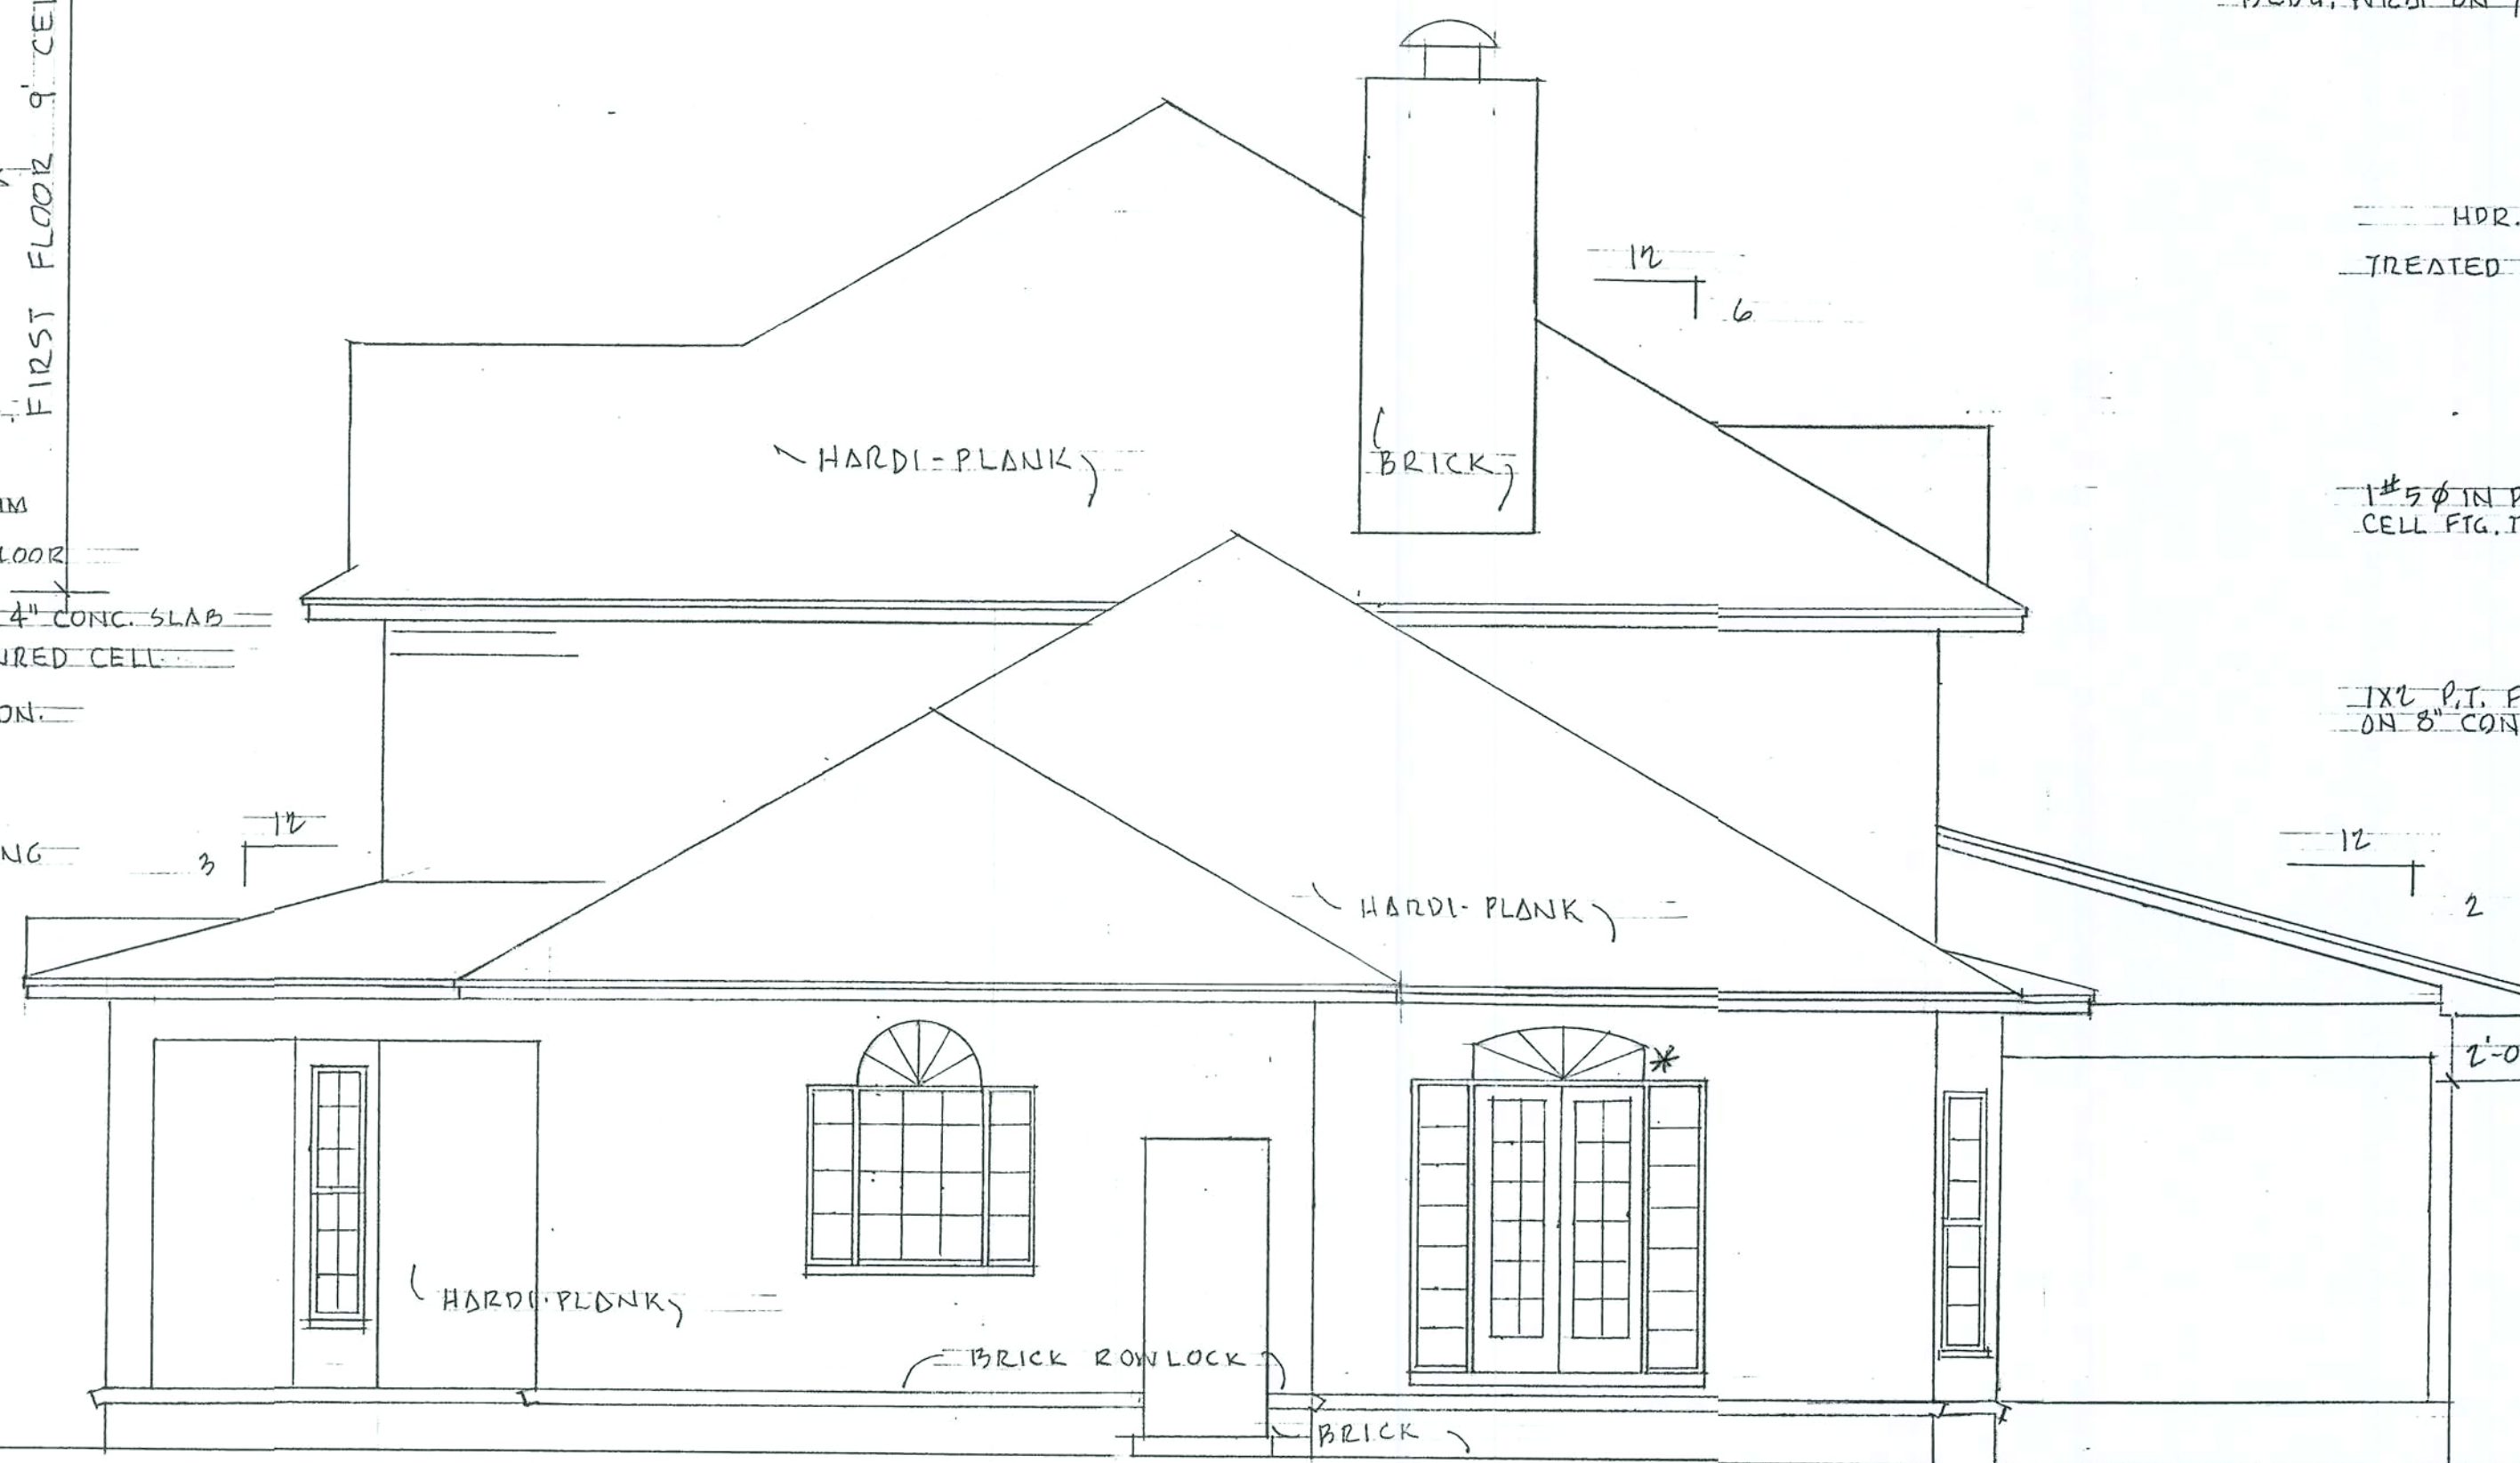

RIGHT SIDE ELEVATION


*NOTE: DOORS PR 26 FRENCH
NOT TO SCALE

SCALE 1/4" = 1'-0"

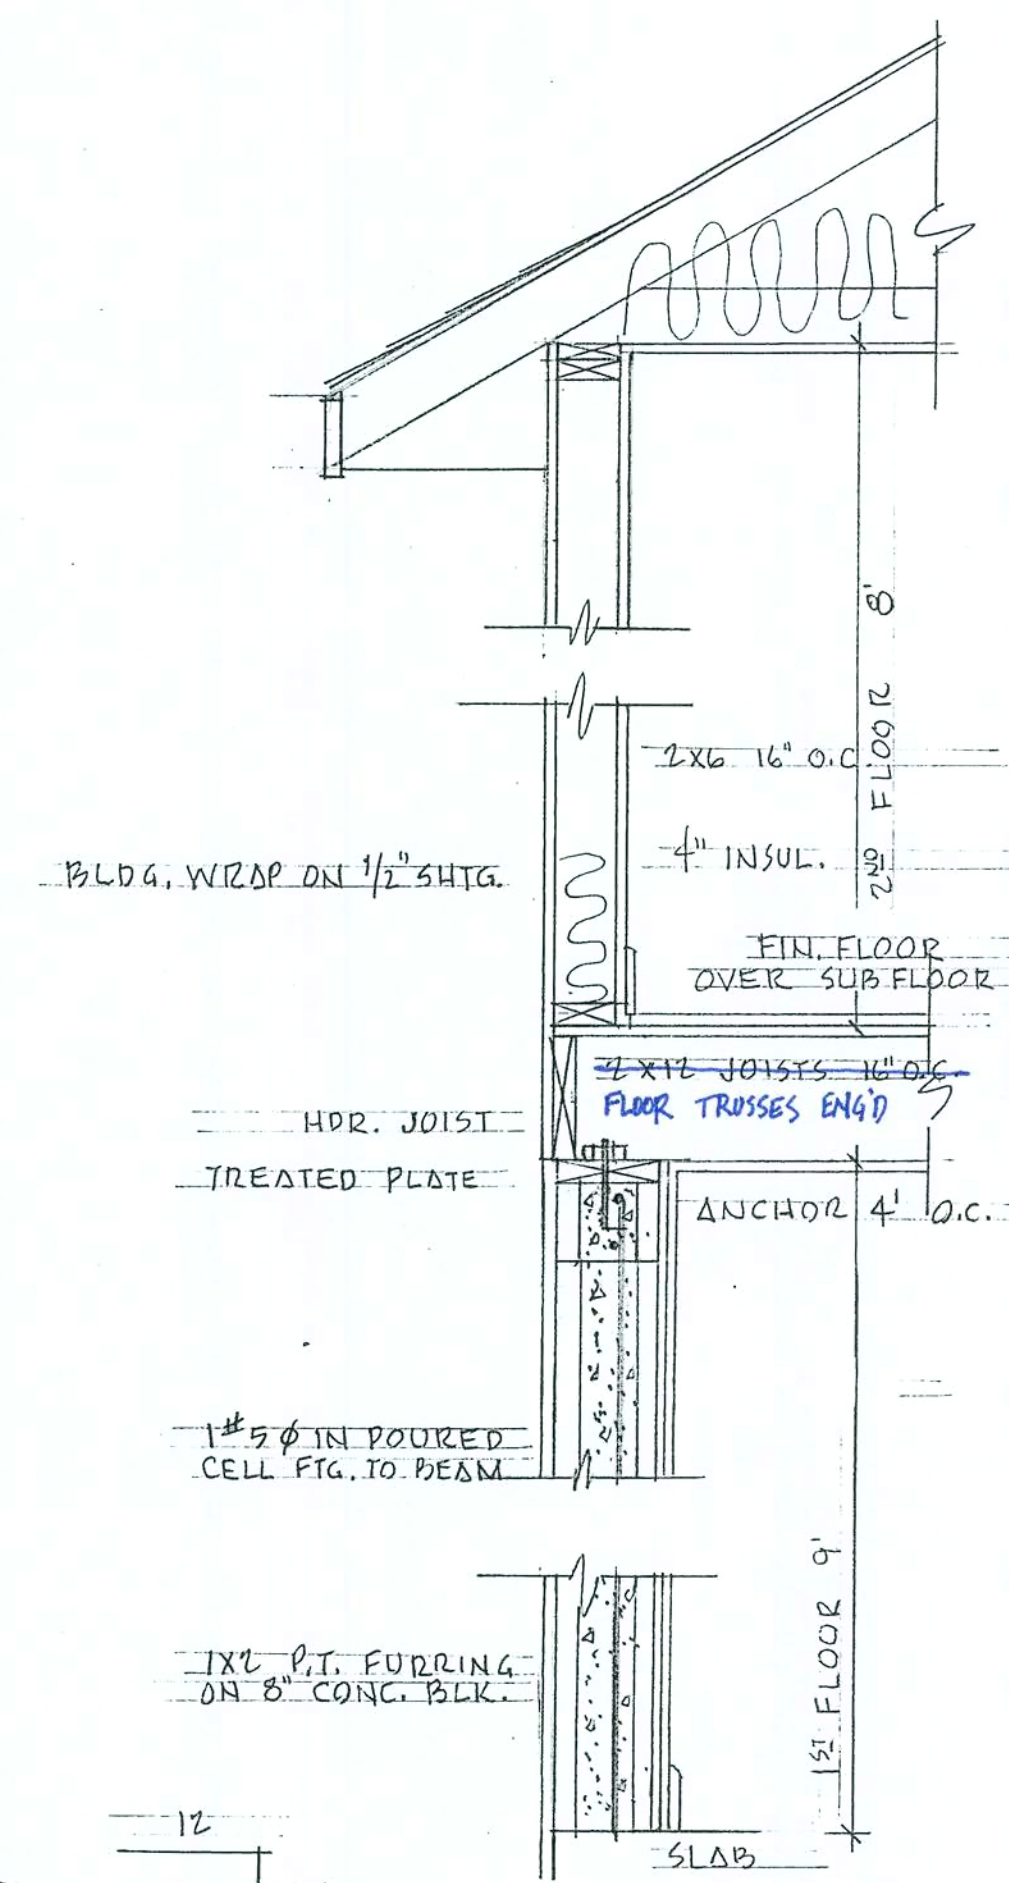

WALL SECTION
2 STORY

AREAS		
HEAT. & A.C.	1 ST FLOOR	2 ND FLOOR
	2052 S.F.	822 S.F.
GARAGE	668 S.F.	
PORCHES	730 S.F.	
PATIO	100 S.F.	

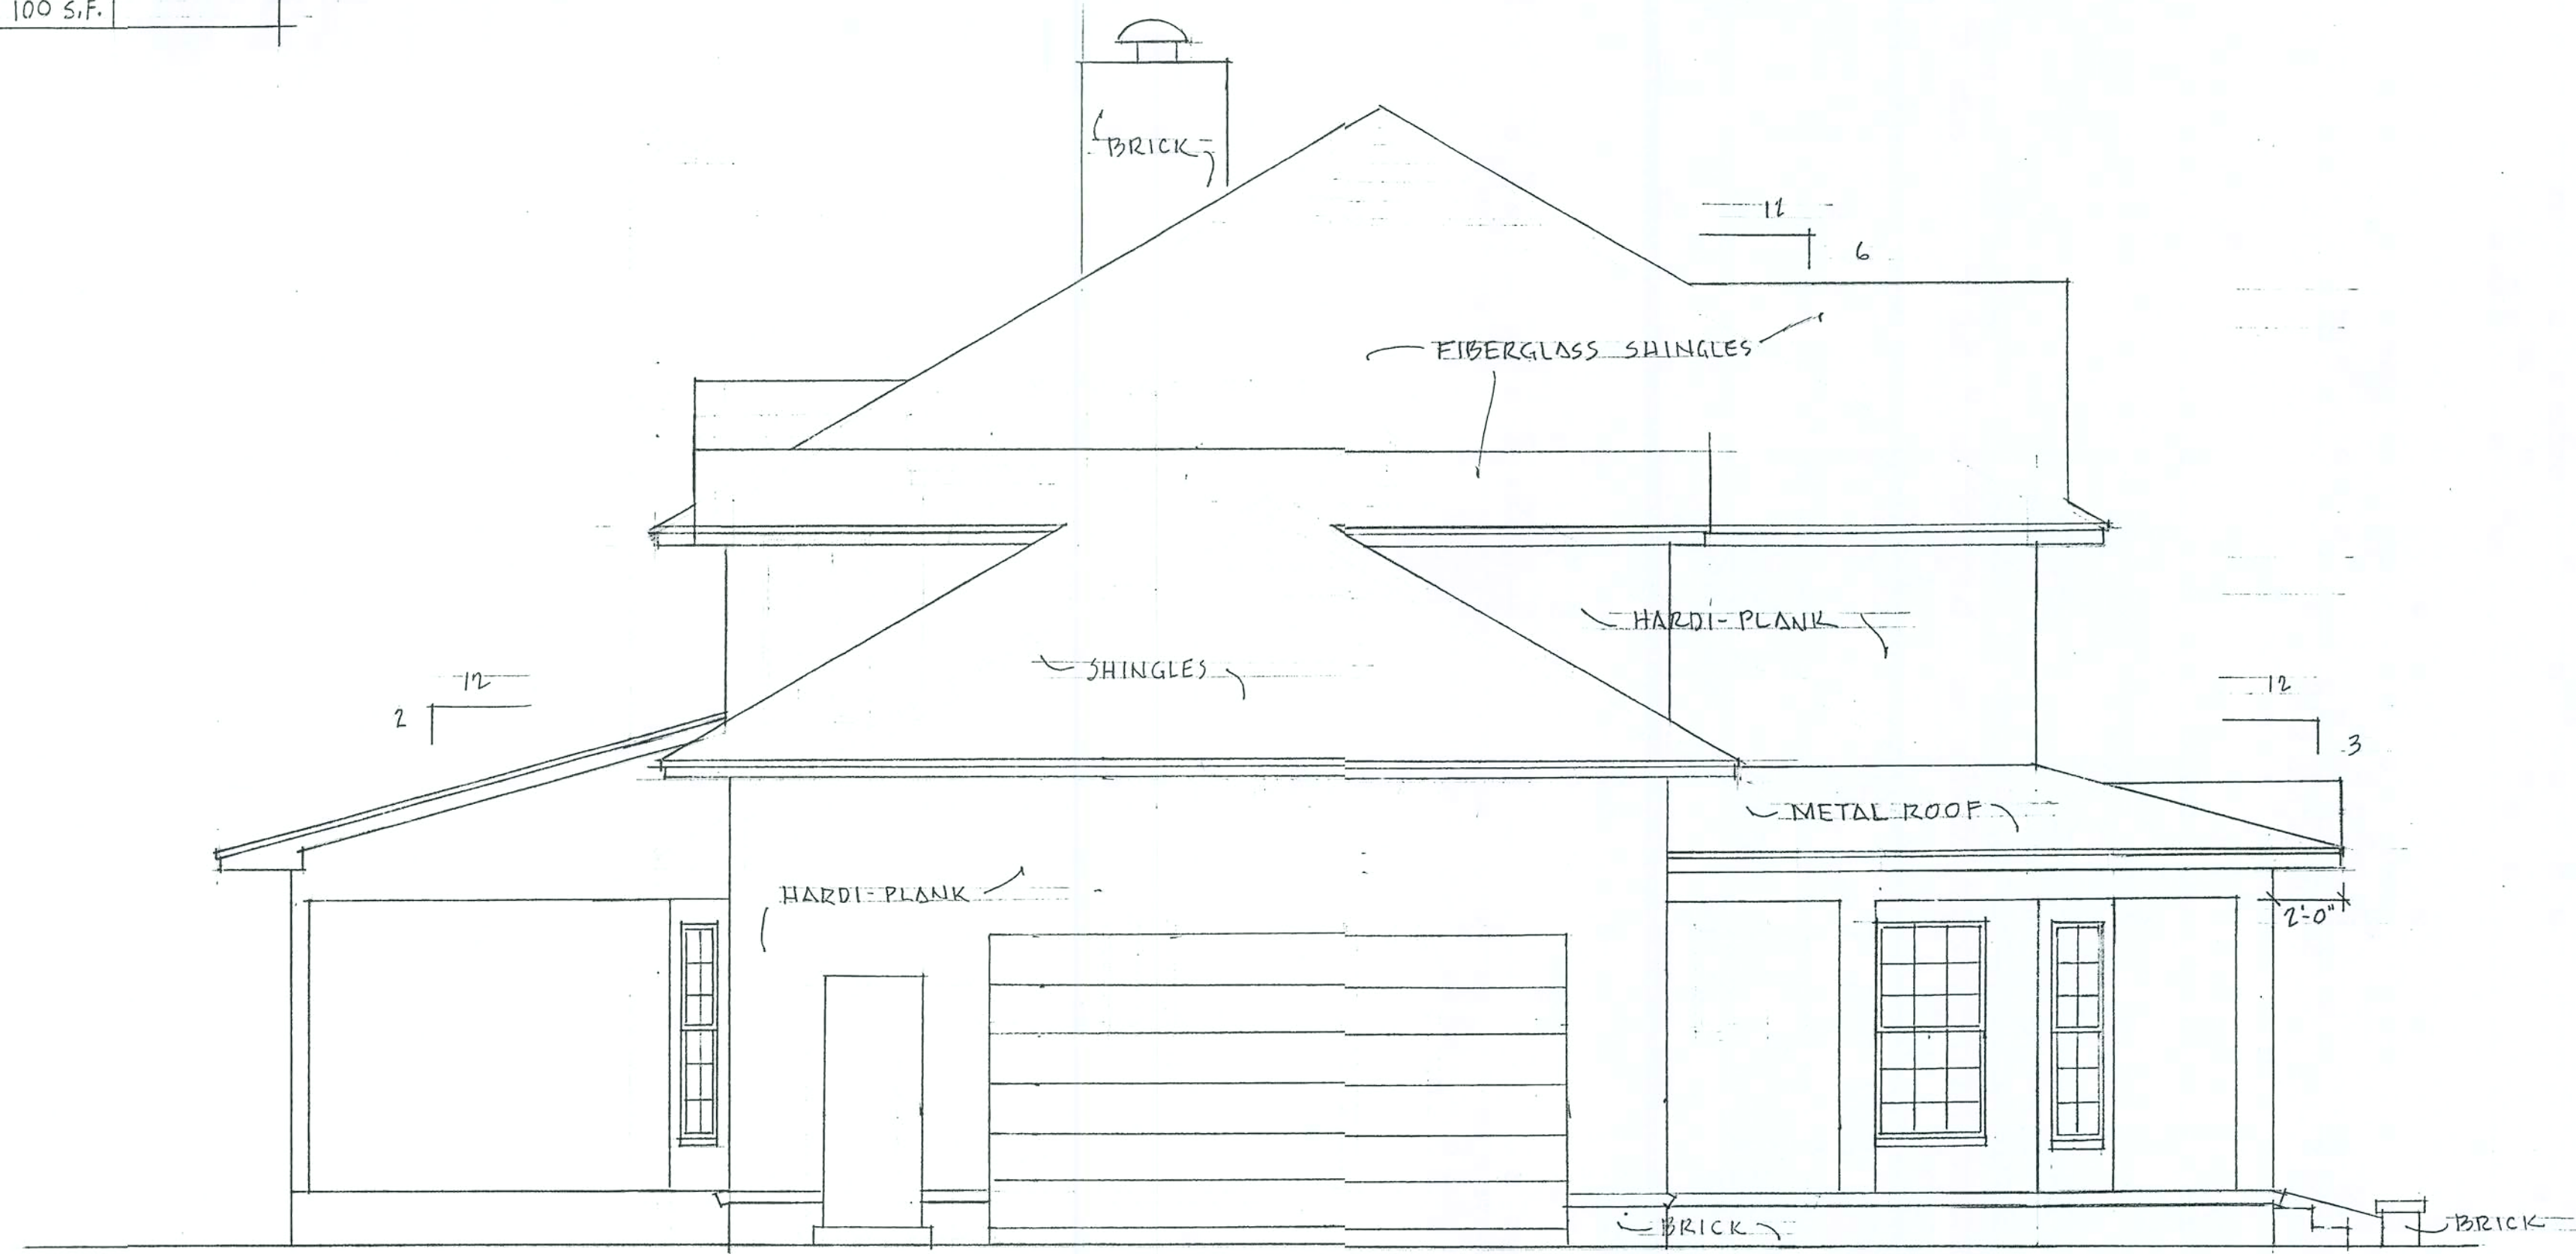

LEFT SIDE ELEVATION

SCALE 1/4" = 1'-0"