



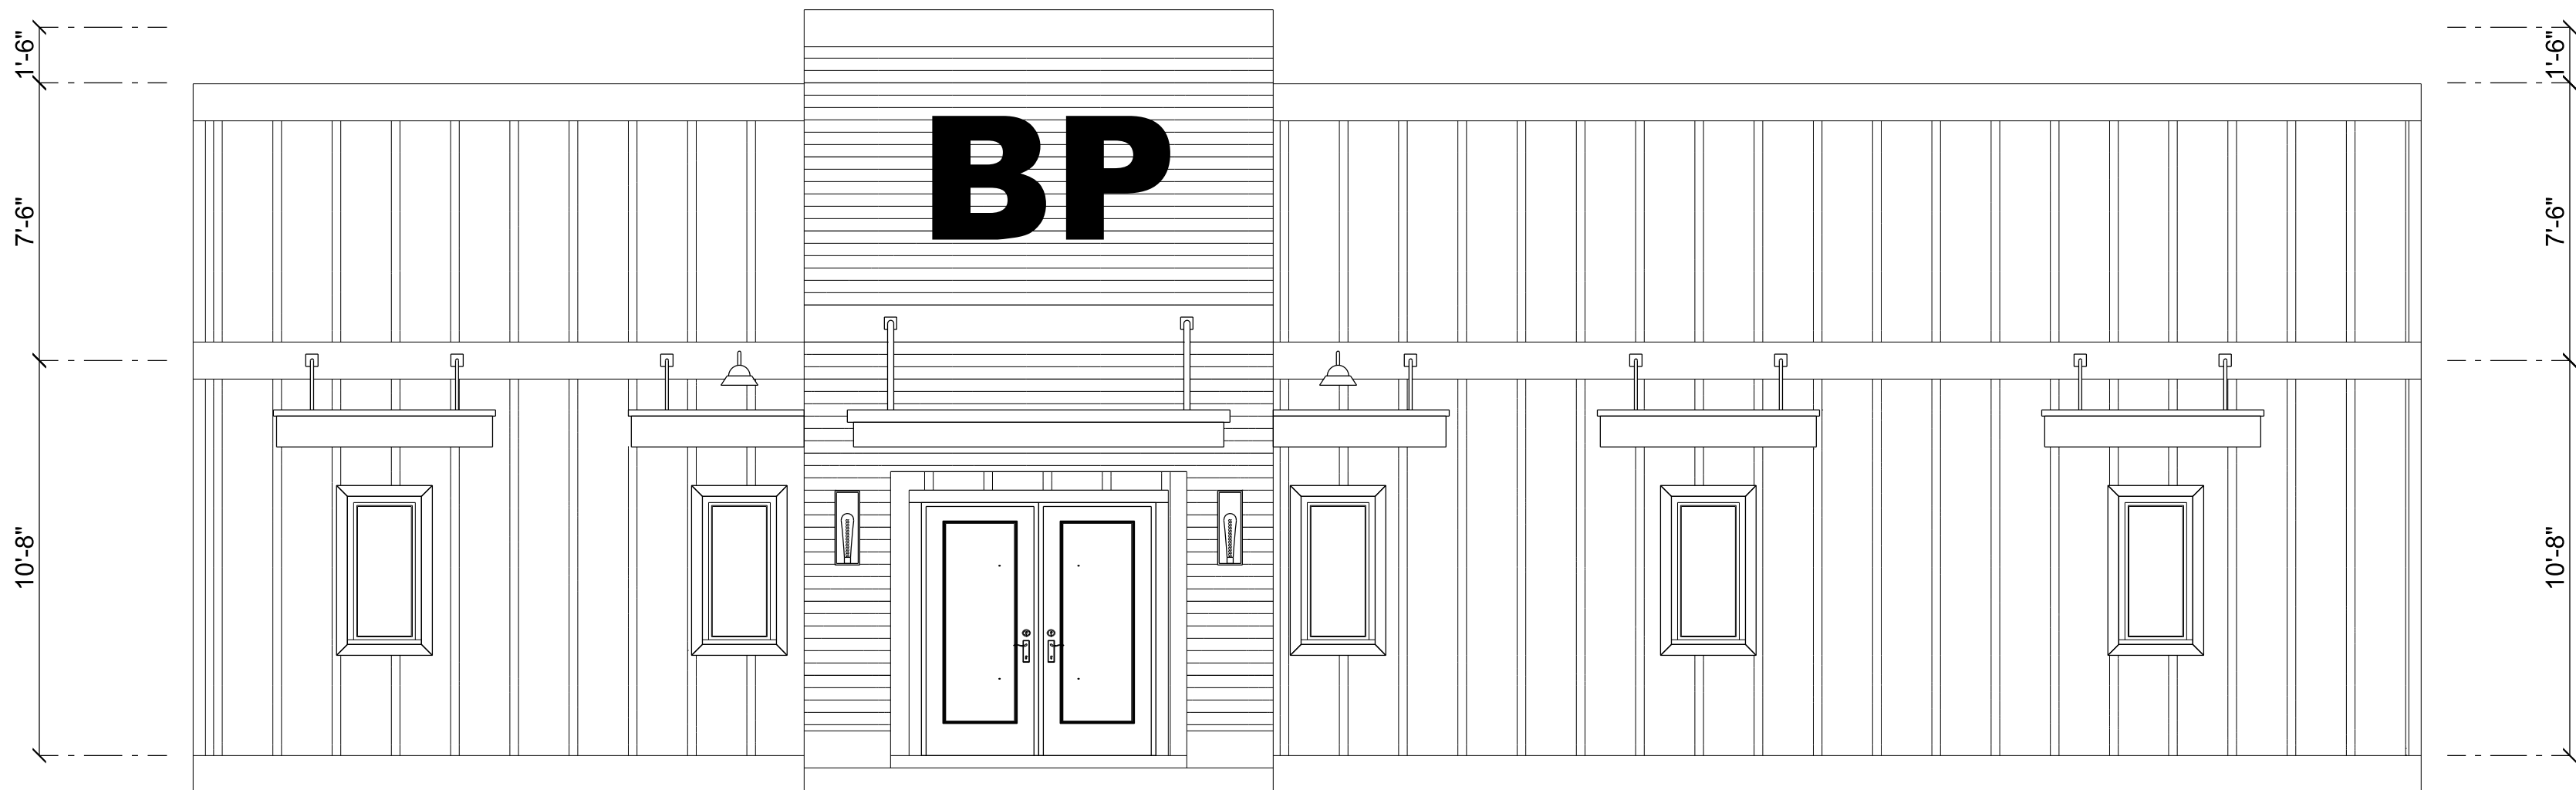

FRONT ELEVATION

SCALE: 1/4" = 1'-0"

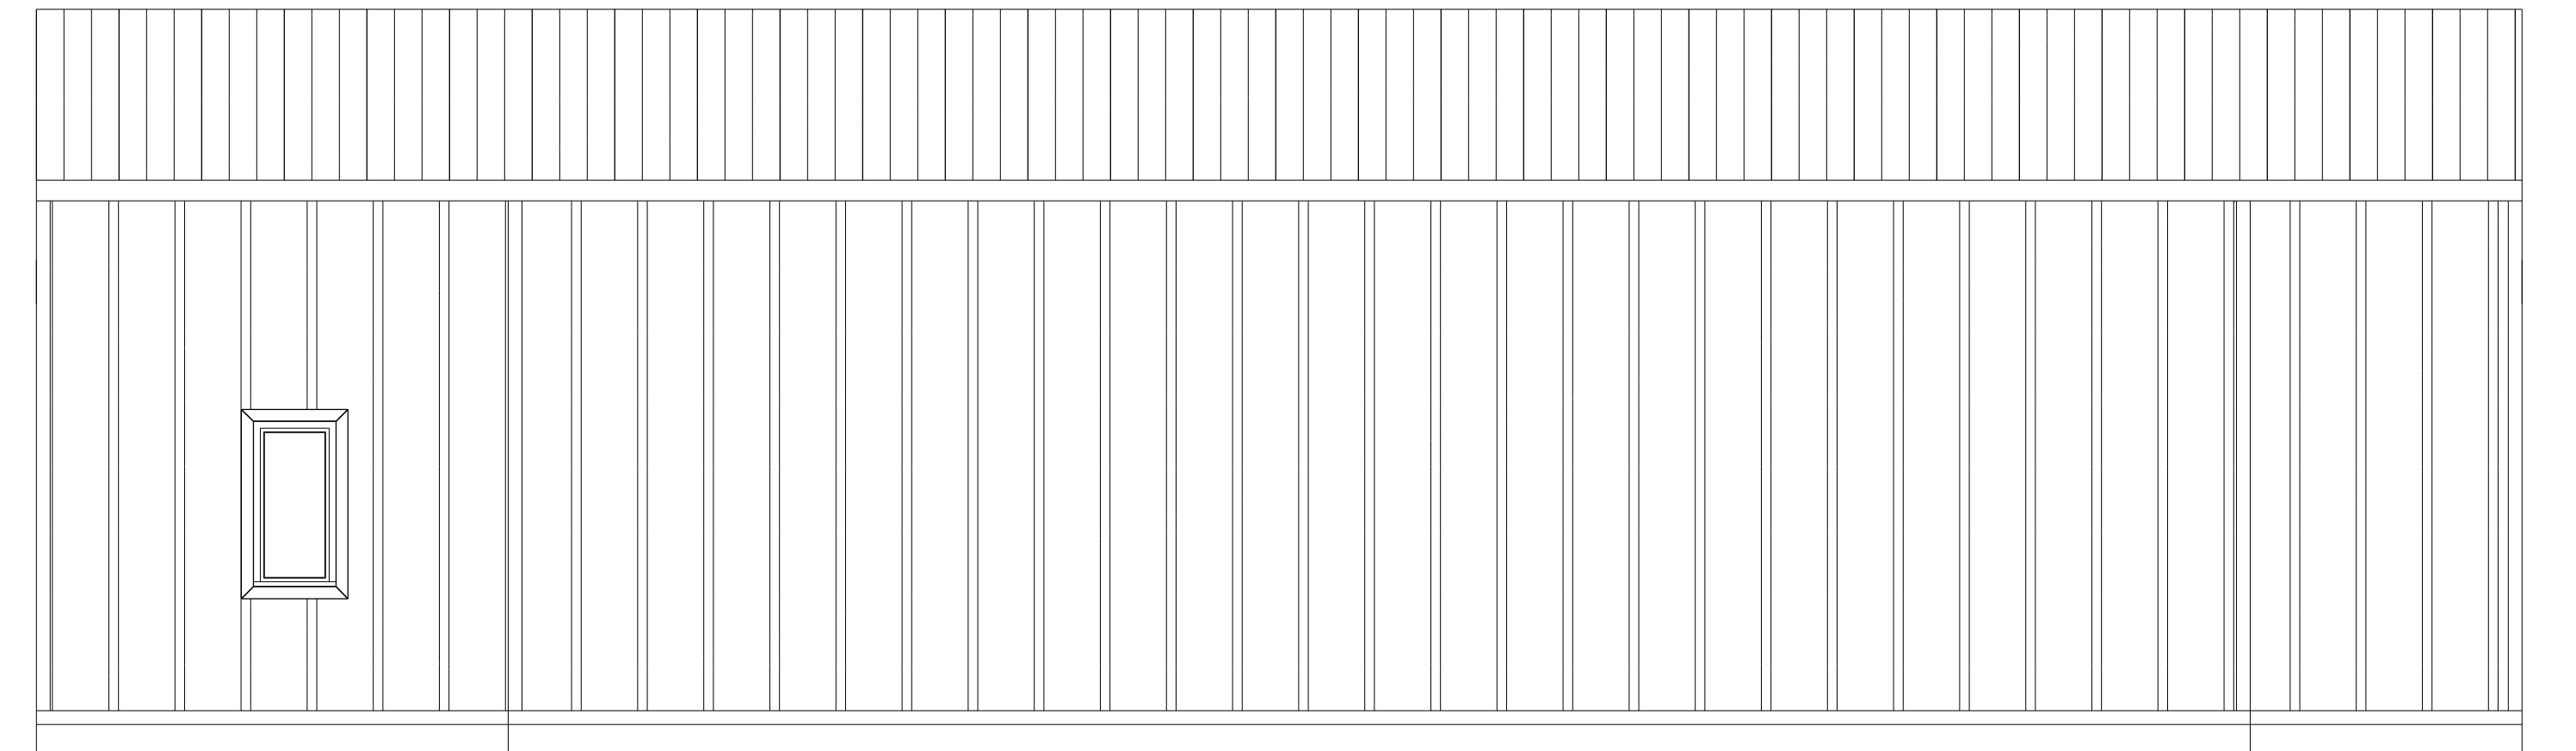

REAR ELEVATION

SCALE: 1/4" = 1'-0"




EXISTING OFFICE RE-ROOF & FACE-LIFT FOR:

BARRS PLUMBING

FORT WHITE, FLORIDA



JOINT VENTURED WITH

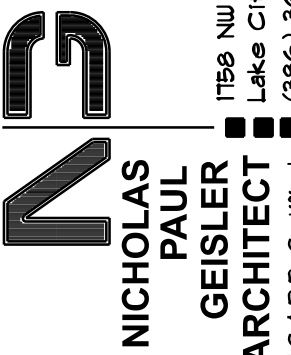

1159 NW Brown Rd.
Lake City, FL 32055
(386) 345-4355
N.C.A.R.B. Certified

SHEET NUMBER

A.1

OF 1 SHEETS

Nicholas
P. Geisler

Digitally signed by Nicholas P. Geisler
DN: CN = Nicholas P. Geisler email =
npgisler@npgisler.com C = US O =
Nicholas P. Geisler OU = Nicholas P. Geisler
Date: 2024.07.16 09:21:15 -0600

AR0007005