


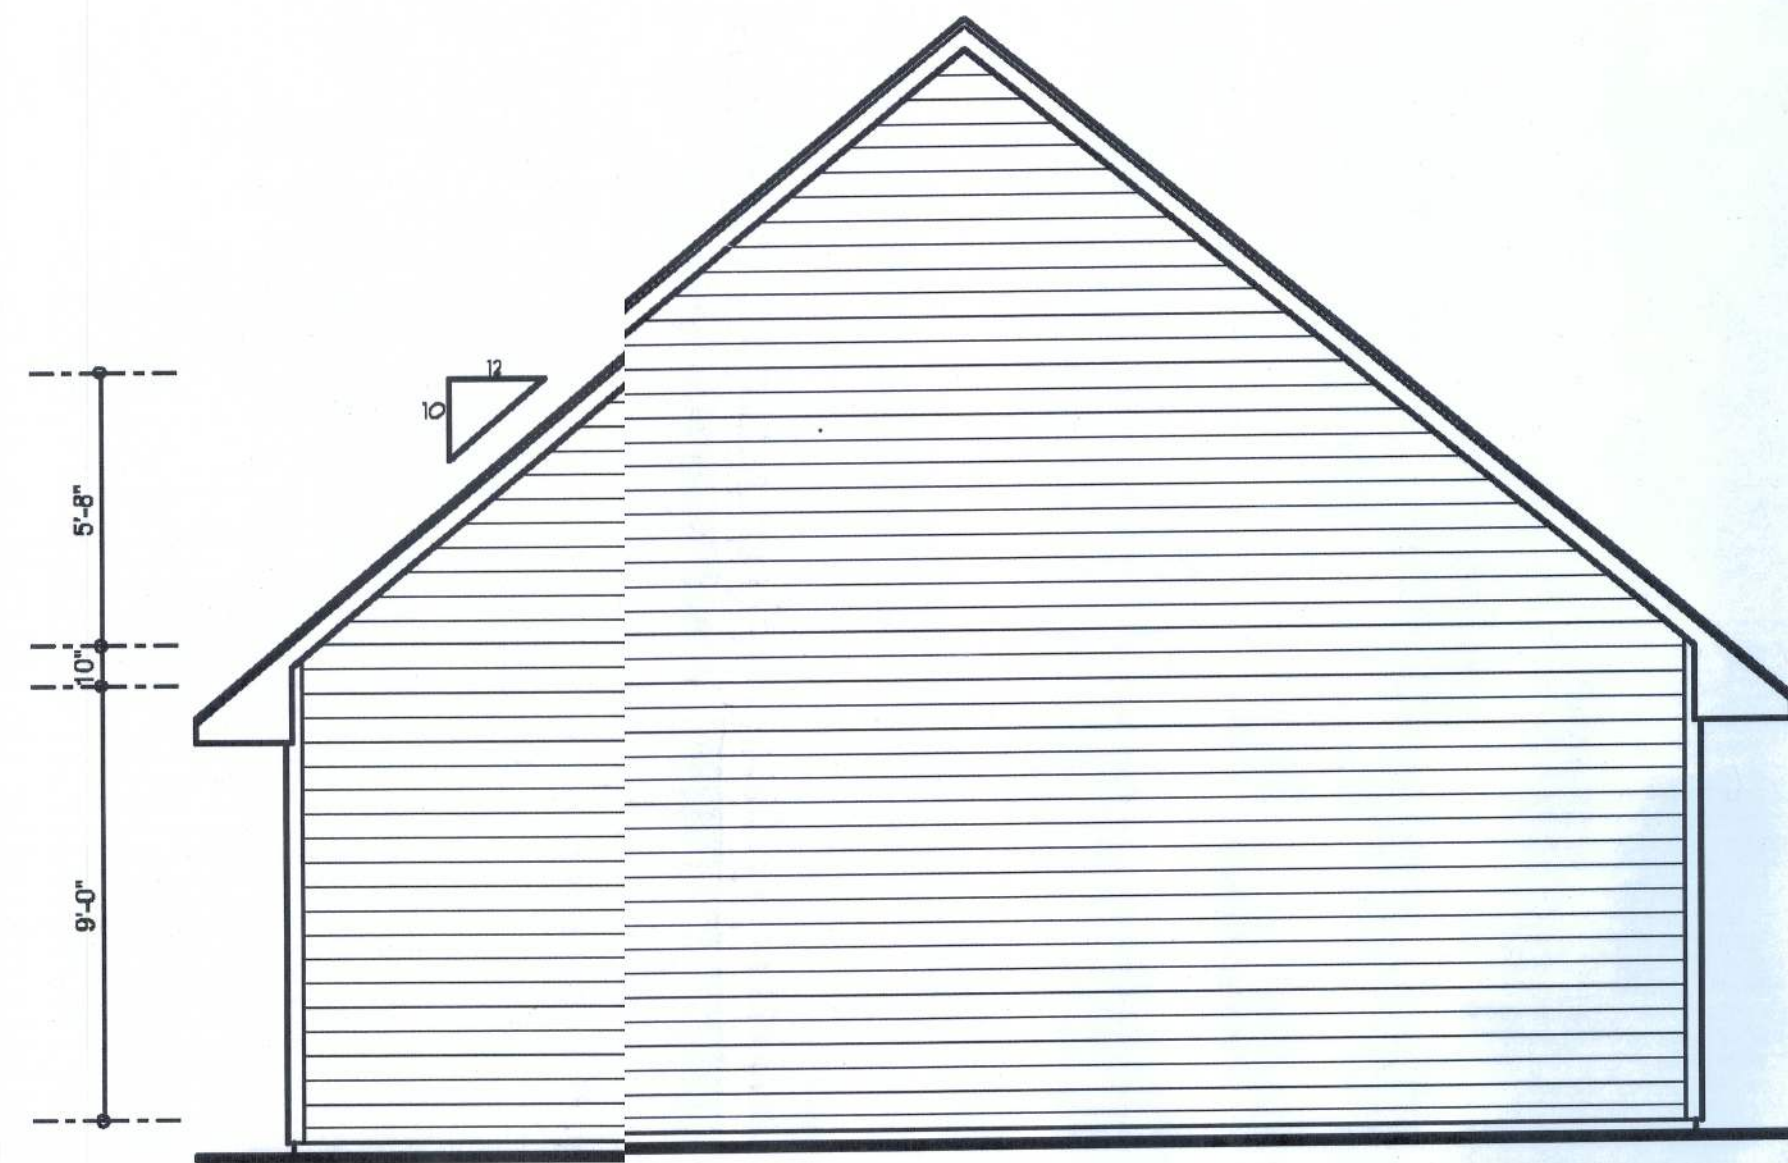


LEFT ELEVATION
SCALE: 1/4" = 1'-0"



RIGHT ELEVATION
SCALE: 1/4" = 1'-0"



REAR ELEVATION
SCALE: 1/4" = 1'-0"

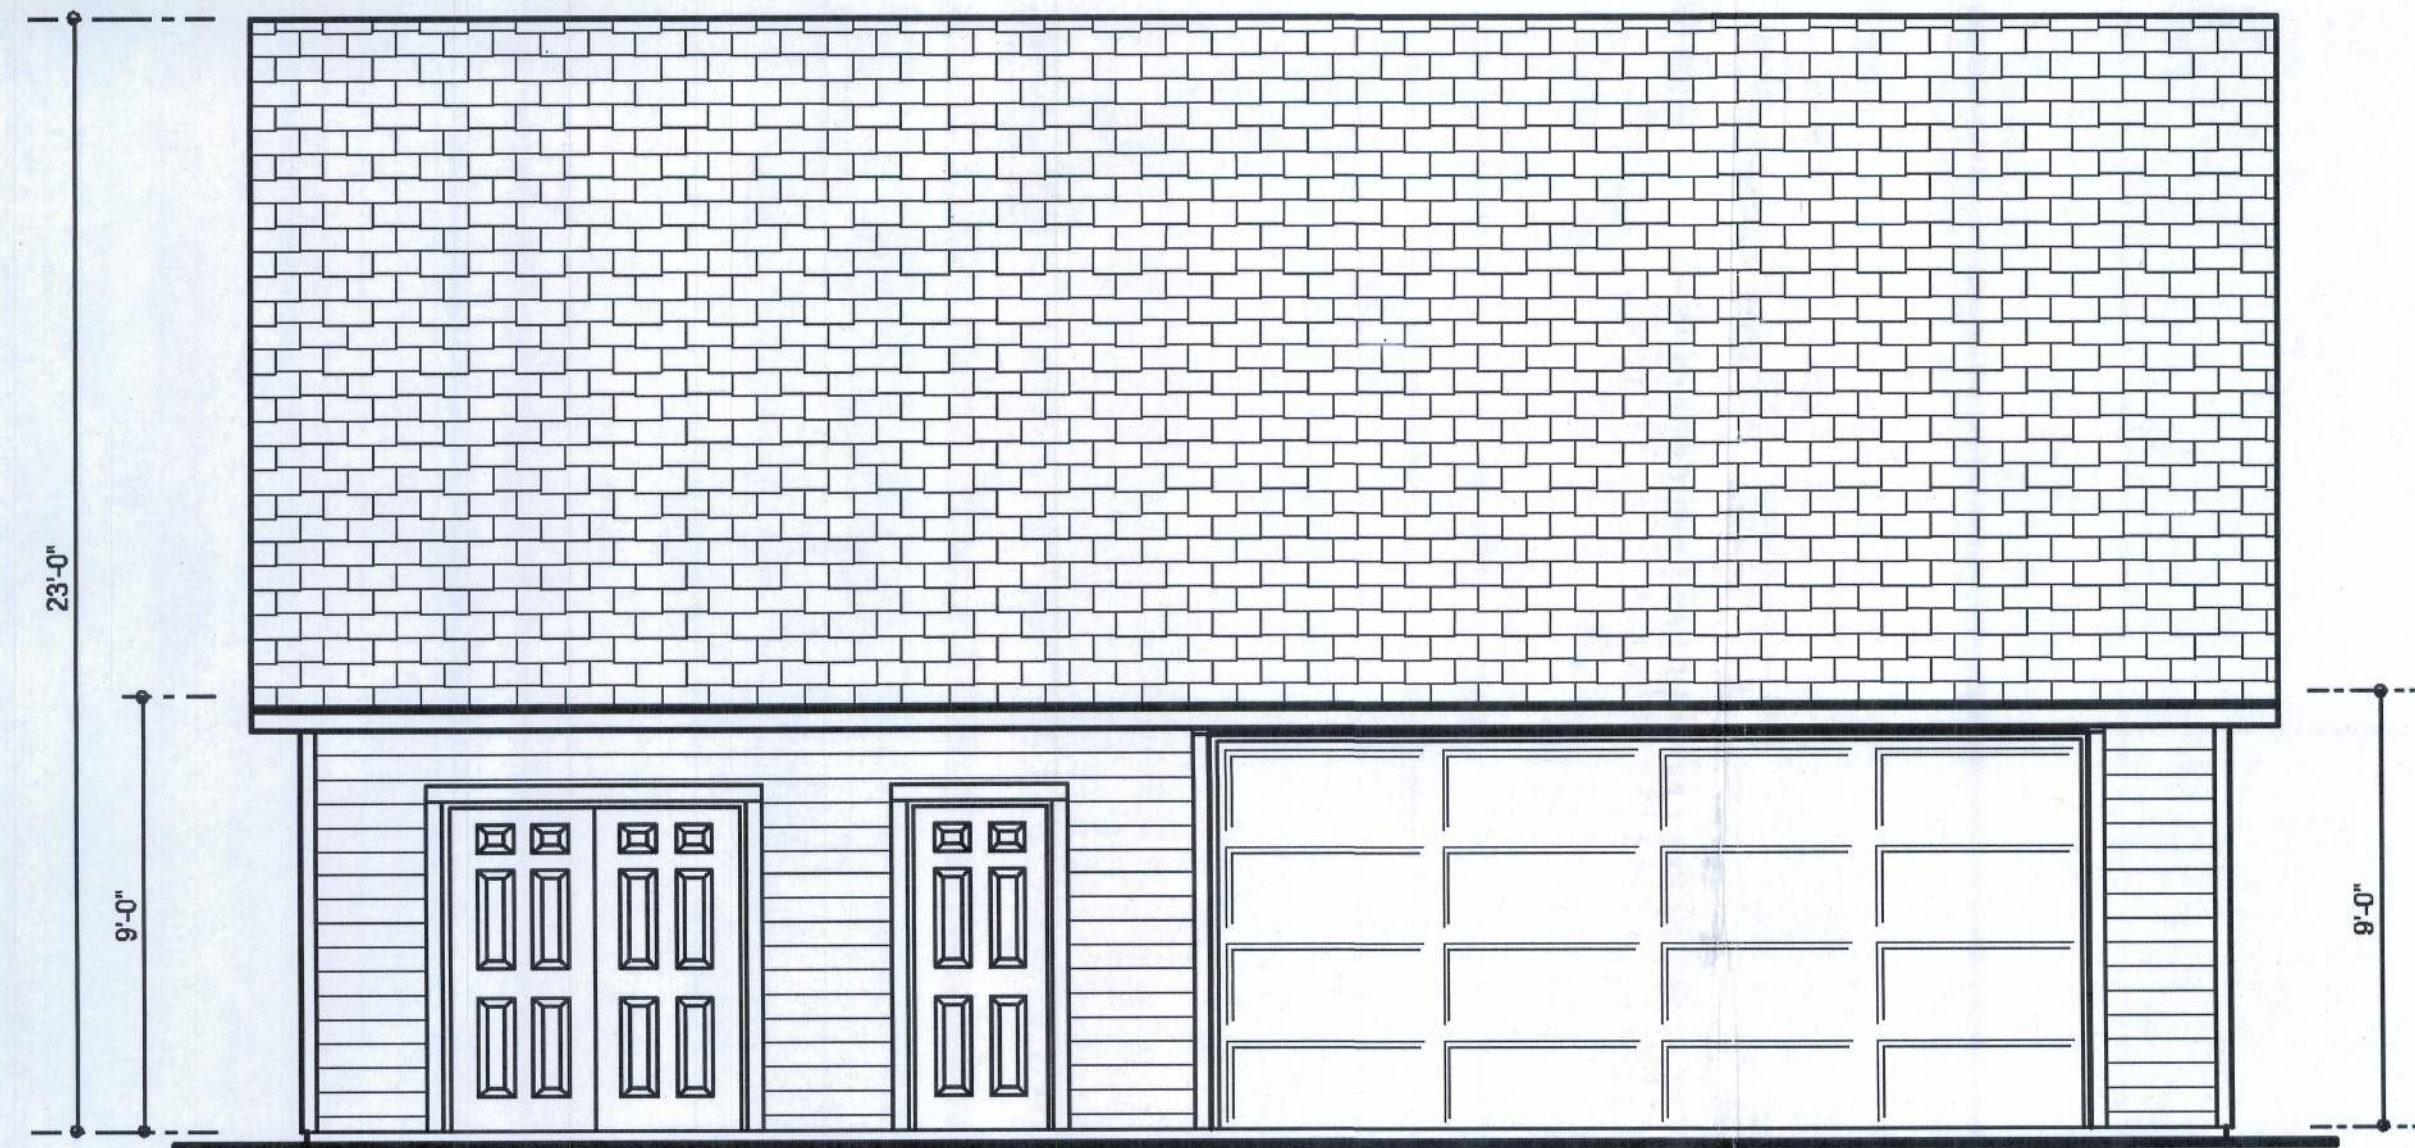

FRONT ELEVATION
SCALE: 1/4" = 1'-0"

NOTE: ALL DRAWINGS NOT TO BE SCALED, WRITTEN DIMENSIONS TAKE PRECEDENCE OVER SCALED DIMENSIONS


REVISIONS	DATE	BY	APP
1	December 07, 2010		

SOFTPLAN
ARCHITECTURAL DESIGN SOFTWARE

EXTERIOR ELEVATIONS
SCALE: 1/4" = 1'-0"

A DETACHED GARAGE FOR:
THE GREST'S
PROJECT ADDRESS:
STANLEY CRAWFORD CONSTRUCTION, INC.
LAKE CITY, FLORIDA 32056

WILLIAM MYERS
DESIGN, INC.
P.O. BOX 1513
LAKE CITY, FL 32056
(386) 758-8406
will@williamyers.net

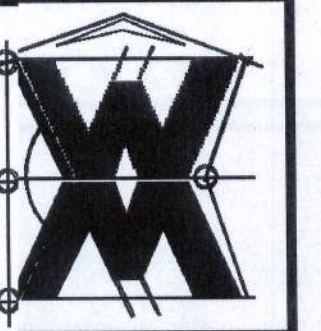

JOB NUMBER
101203

SHEET NUMBER
A.1
OF 2 SHEETS



Will C. Myers