



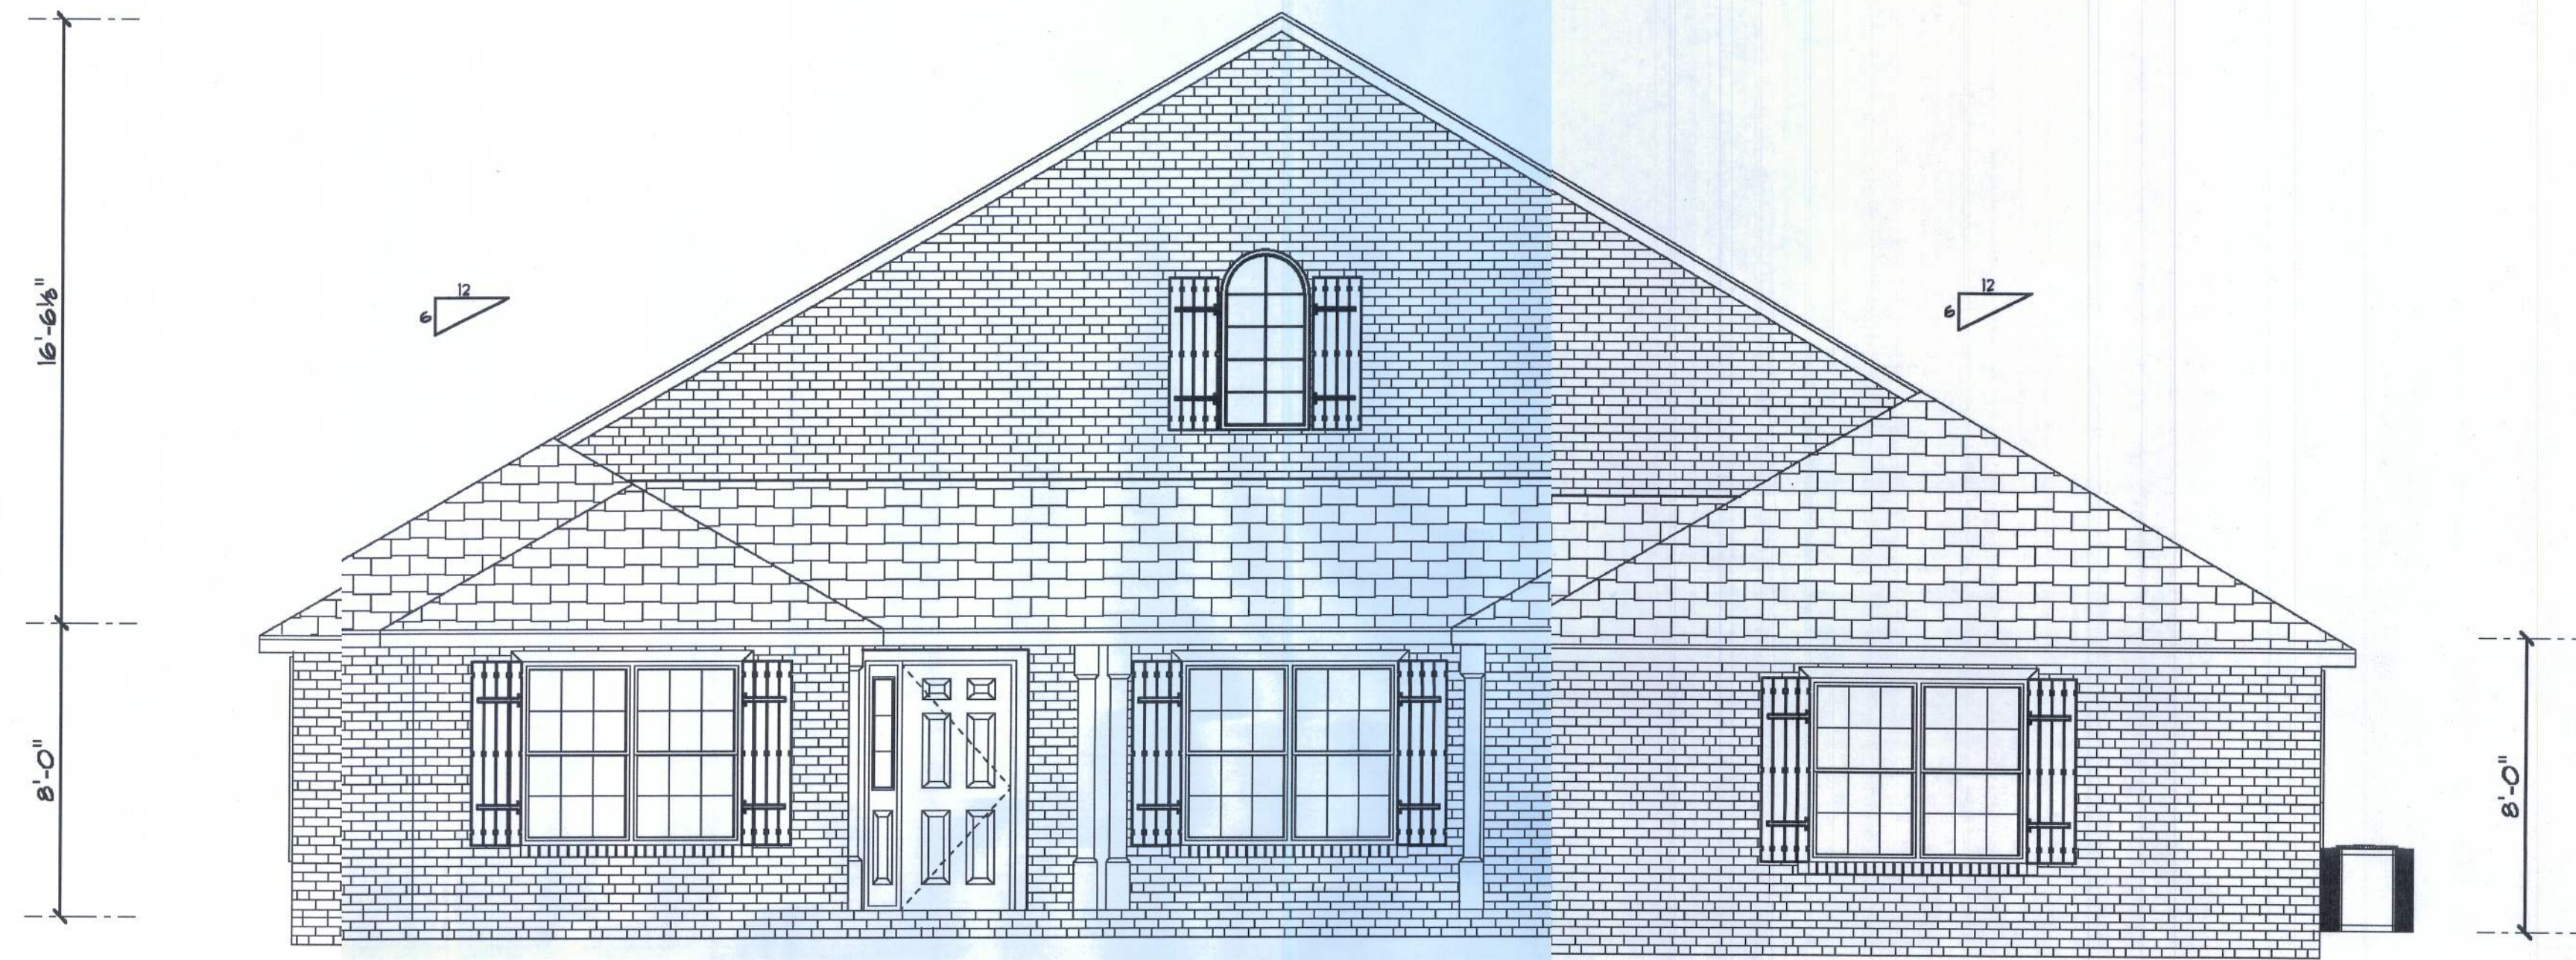

FRONT ELEVATION

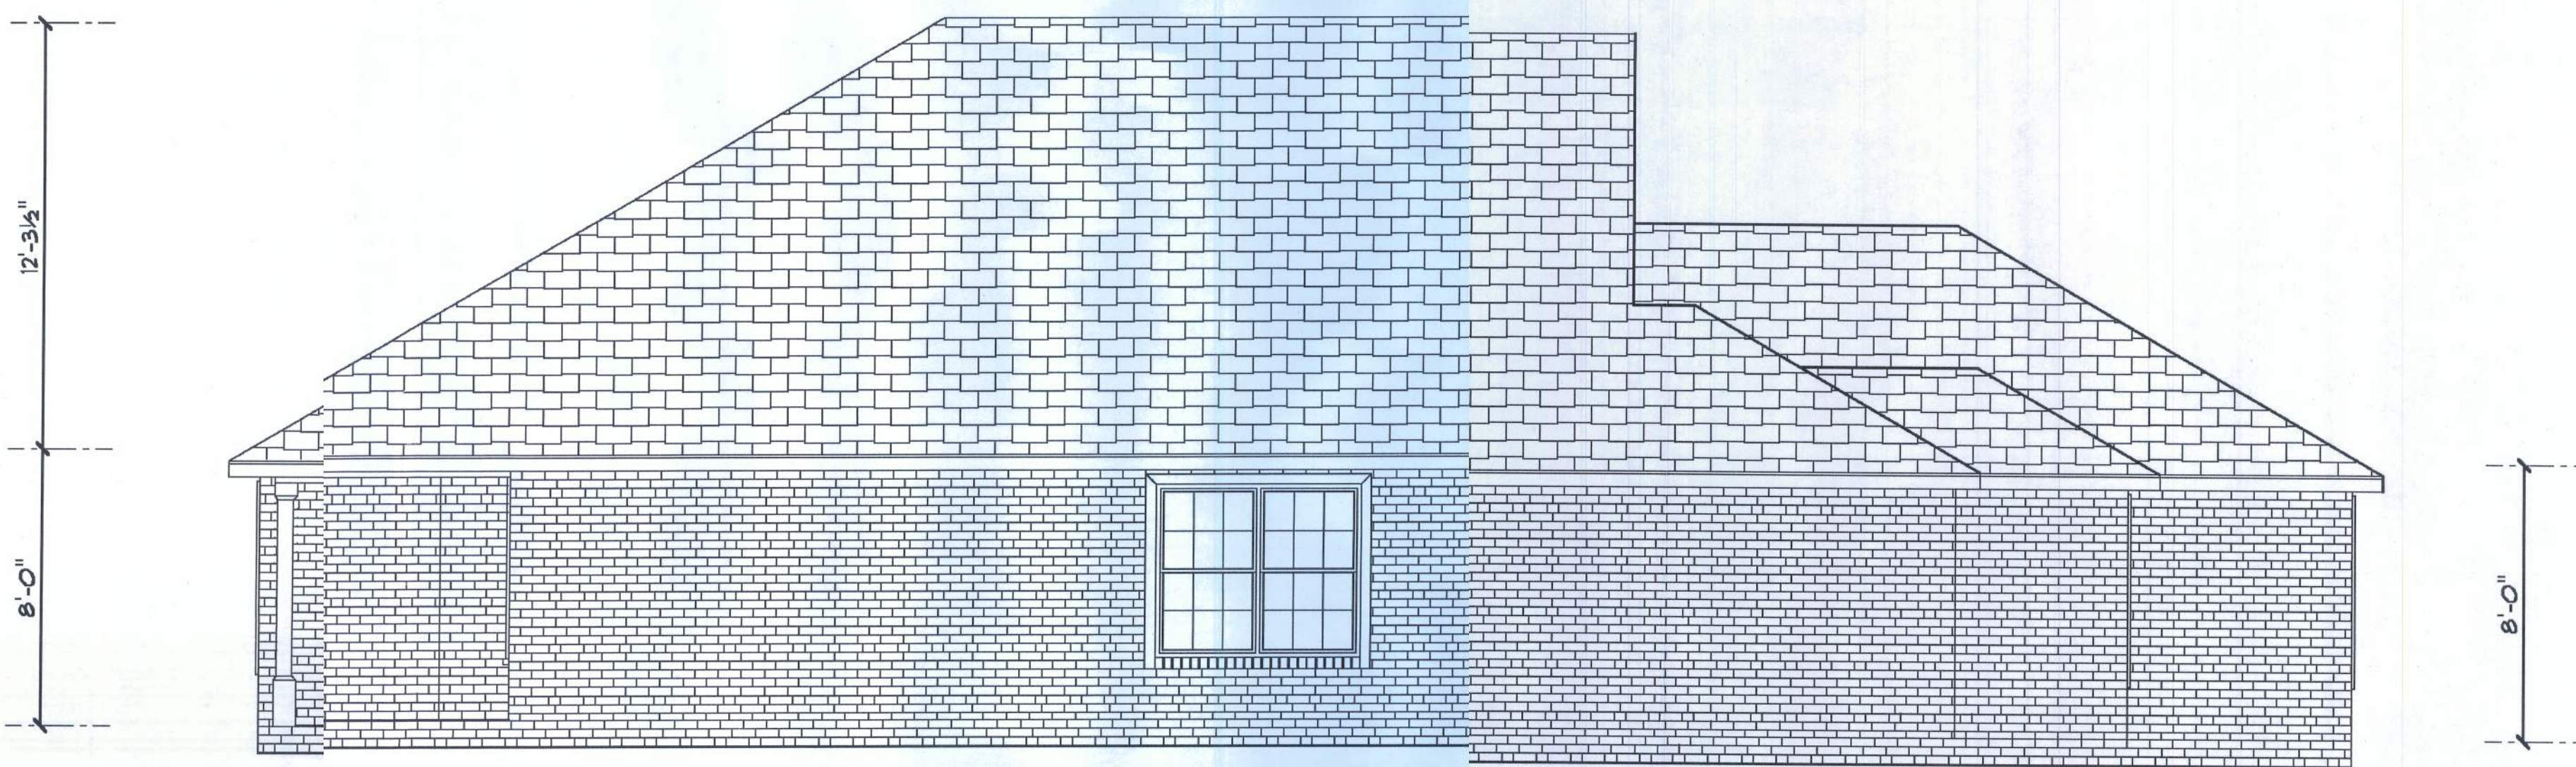

LEFT ELEVATION

KYLE KEEN RES.

23; NU CHADLEY LANE
LAKE CITY, FL 32055

FLUMBLEVECONSTRUCTION@GMAIL.COM
KEVEN BIDENBAUGH, OR 386-792-4061
KEVEN BIDENBAUGH, JR 386-365-9264
FAX 386-795-2422

KYLE KEEN RES.

PRINTED DATE:
November 24, 2010

DRAWN BY: REVISIONS CHECKED BY:
JFB 12/20/10 JFB

DESIGNED BY:
BENZ DRAFTING AND DESIGN

FINALS DATE:

JOB NUMBER: 112210

DRAWING NUMBER
A2 ELEVATIONS

1 OF 4 SHEETS