



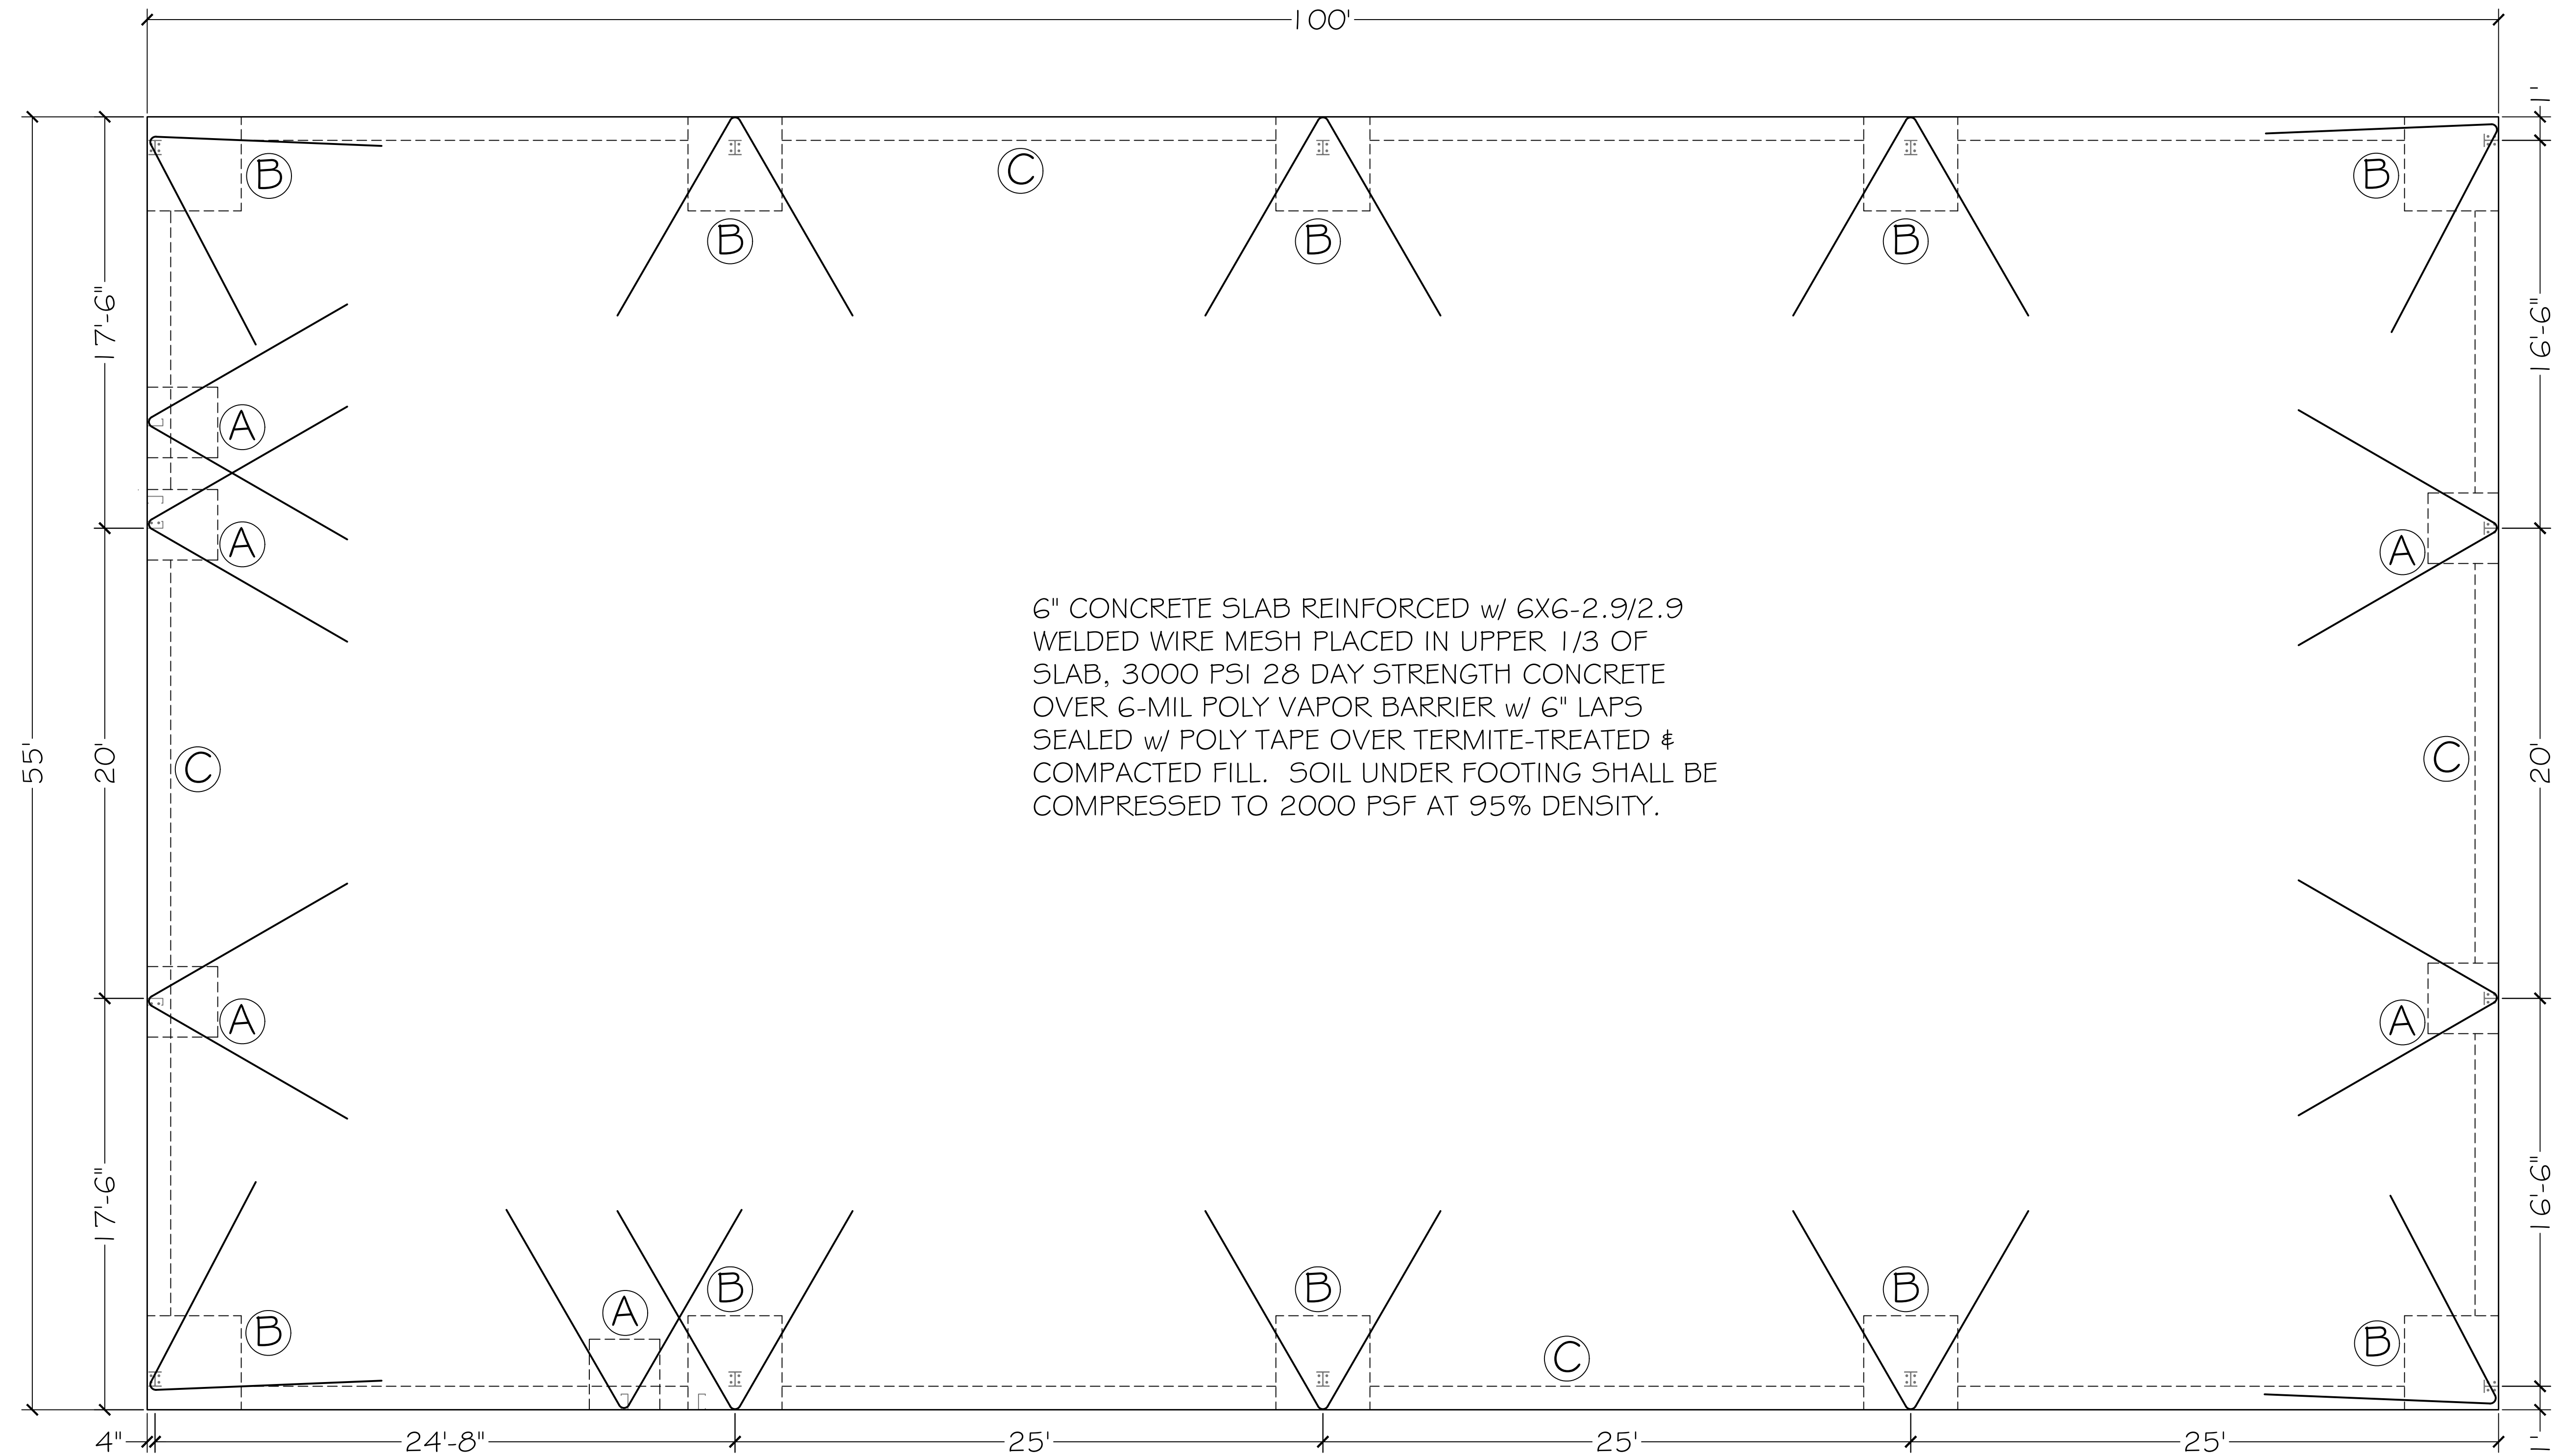


DESIGN SPECIFICATIONS


- DESIGN CODES:
2023 FLORIDA BUILDING CODE (FBC)
ASCE 7-10, 2005
NDS, ACI, ATIC, AWPA, APA, ICC 600-08
- OCCUPANCY: COMMERCIAL
- NUMBER OF STORIES: 1
- TYPE OF CONSTRUCTION: TYPE I B, UNSPRINKLERED

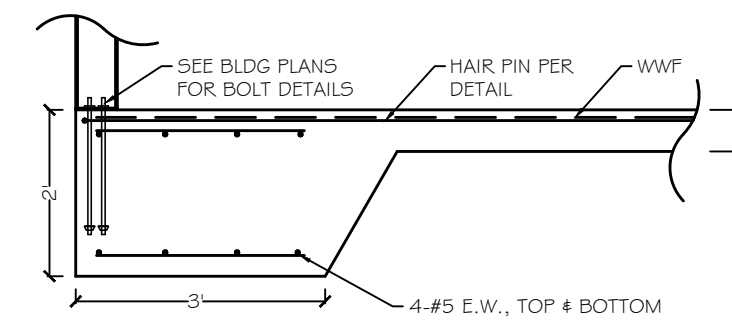


(A) 3'x3'x2' FOOTING DETAIL
NOT TO SCALE

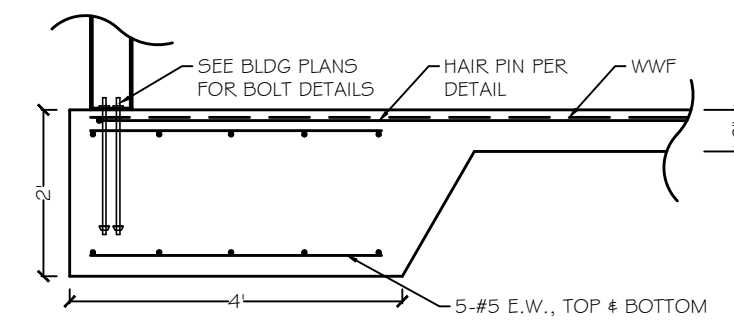

(B) 4'x4'x2' FOOTING DETAIL
NOT TO SCALE

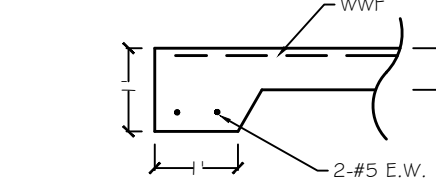


(C) 1/2" THICKENED EDGE DETAIL
NOT TO SCALE

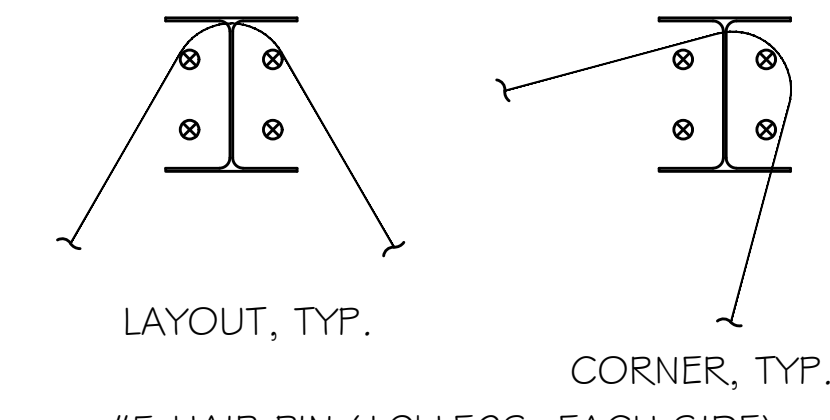

#5 HAIR PIN (10' LEGS, EACH SIDE)

HAIR PIN DETAIL
NOT TO SCALE

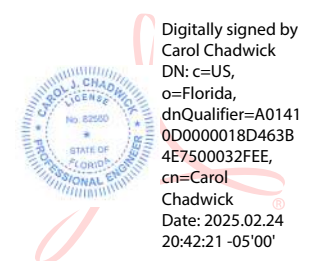

MONDRAGON HOLDINGS LLC FOUNDATION PLAN 1139 NE OMAR TERRACE, LAKE CITY, FL	
PROJECT NO. FL25076 DATE: 24, 2023 DRAWN BY: [Signature]	SCALE: 3/4"=1'-0"

This item has been digitally signed and sealed by Carol Chadwick, P.E., on this date subject to the seal. Printed copies of this document are not considered signed and sealed and the signature must be verified on any electronic copies.