

GABLE END FRAMING AND BRACING DETAIL

NOT TO SCALE

GRADE SEPARATION


ALL EXTERIOR WOOD FRAMING (EXCLUDING 4x4 PT POSTS)
MINIMUM OF 4" ABOVE ADJACENT LOWER SLABS AND
MINIMUM OF 6" ABOVE ADJACENT LOWER GRADE

GABLE END CEILING DIAPHRAGMS

WHERE GYPSUM WALLBOARD OR WOOD STRUCTURAL PANELS ARE NOT USED AS CEILING DIAPHRAGMS AT GABLE END CONDITIONS, IN LIEU OF RIGID CEILING BOARD USE 2x4 RAT RUNS AT 48" O.C. WITH 2 - 12d EACH RAFTER / TRUSS

PROPOSED BUILDING SECTION

SCALE: 1/2" = 1'-0"

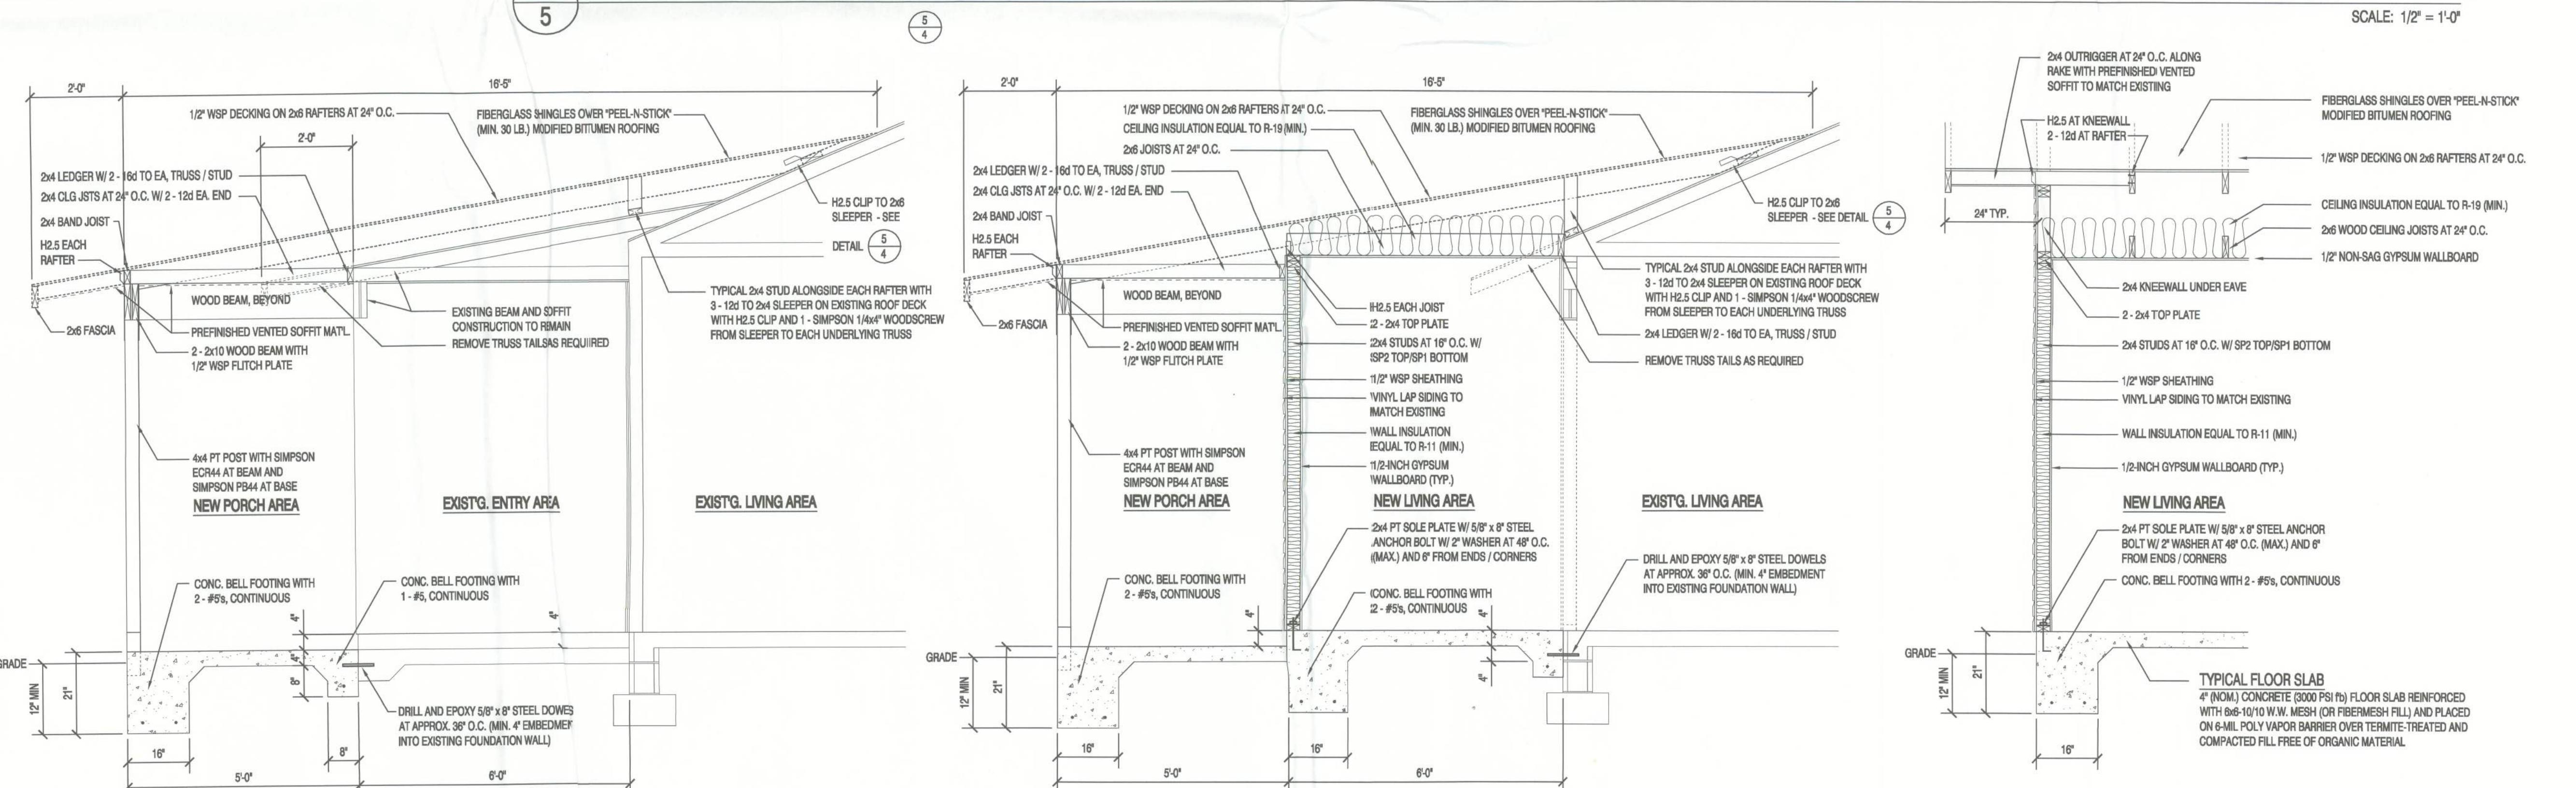

PROPOSED BUILDING SECTION

SCALE: 1/2" = 1'-0"

PROPOSED BUILDING SECTION

SCALE: 1/2" = 1'-0"

TYPICAL WALL SECTION

SCALE: 1/2" = 1'-0"

SHEET NUMBER
5
OF 5 SHEETS
PROJECT NO. 100701

**PROPOSED ADDITION
BRADFORD RESIDENCE
10 SE CAROB GLEN, LAKE CITY, FL 32023
PARCEL NO. 03-4S-17-07570-023**

STRUCTURAL PLAN SERVICE INC.
Post Office Box 940128
Maitland, FL 32794
Phone (407) 295-8155
Fax (407) 295-8141
Ken Ehlers P.E. # 18243
LICENSSED PROFESSIONAL ENGINEER
COA #27152

PLANS PREPARED BY:
PETER WOODS, RESIDENTIAL DESIGNER
5524 PECAN RD., OCALA, FL 34472
(352) 365-6612

DATE	REMARK
08.13.10	PRELIM. PLANS

卷之二