



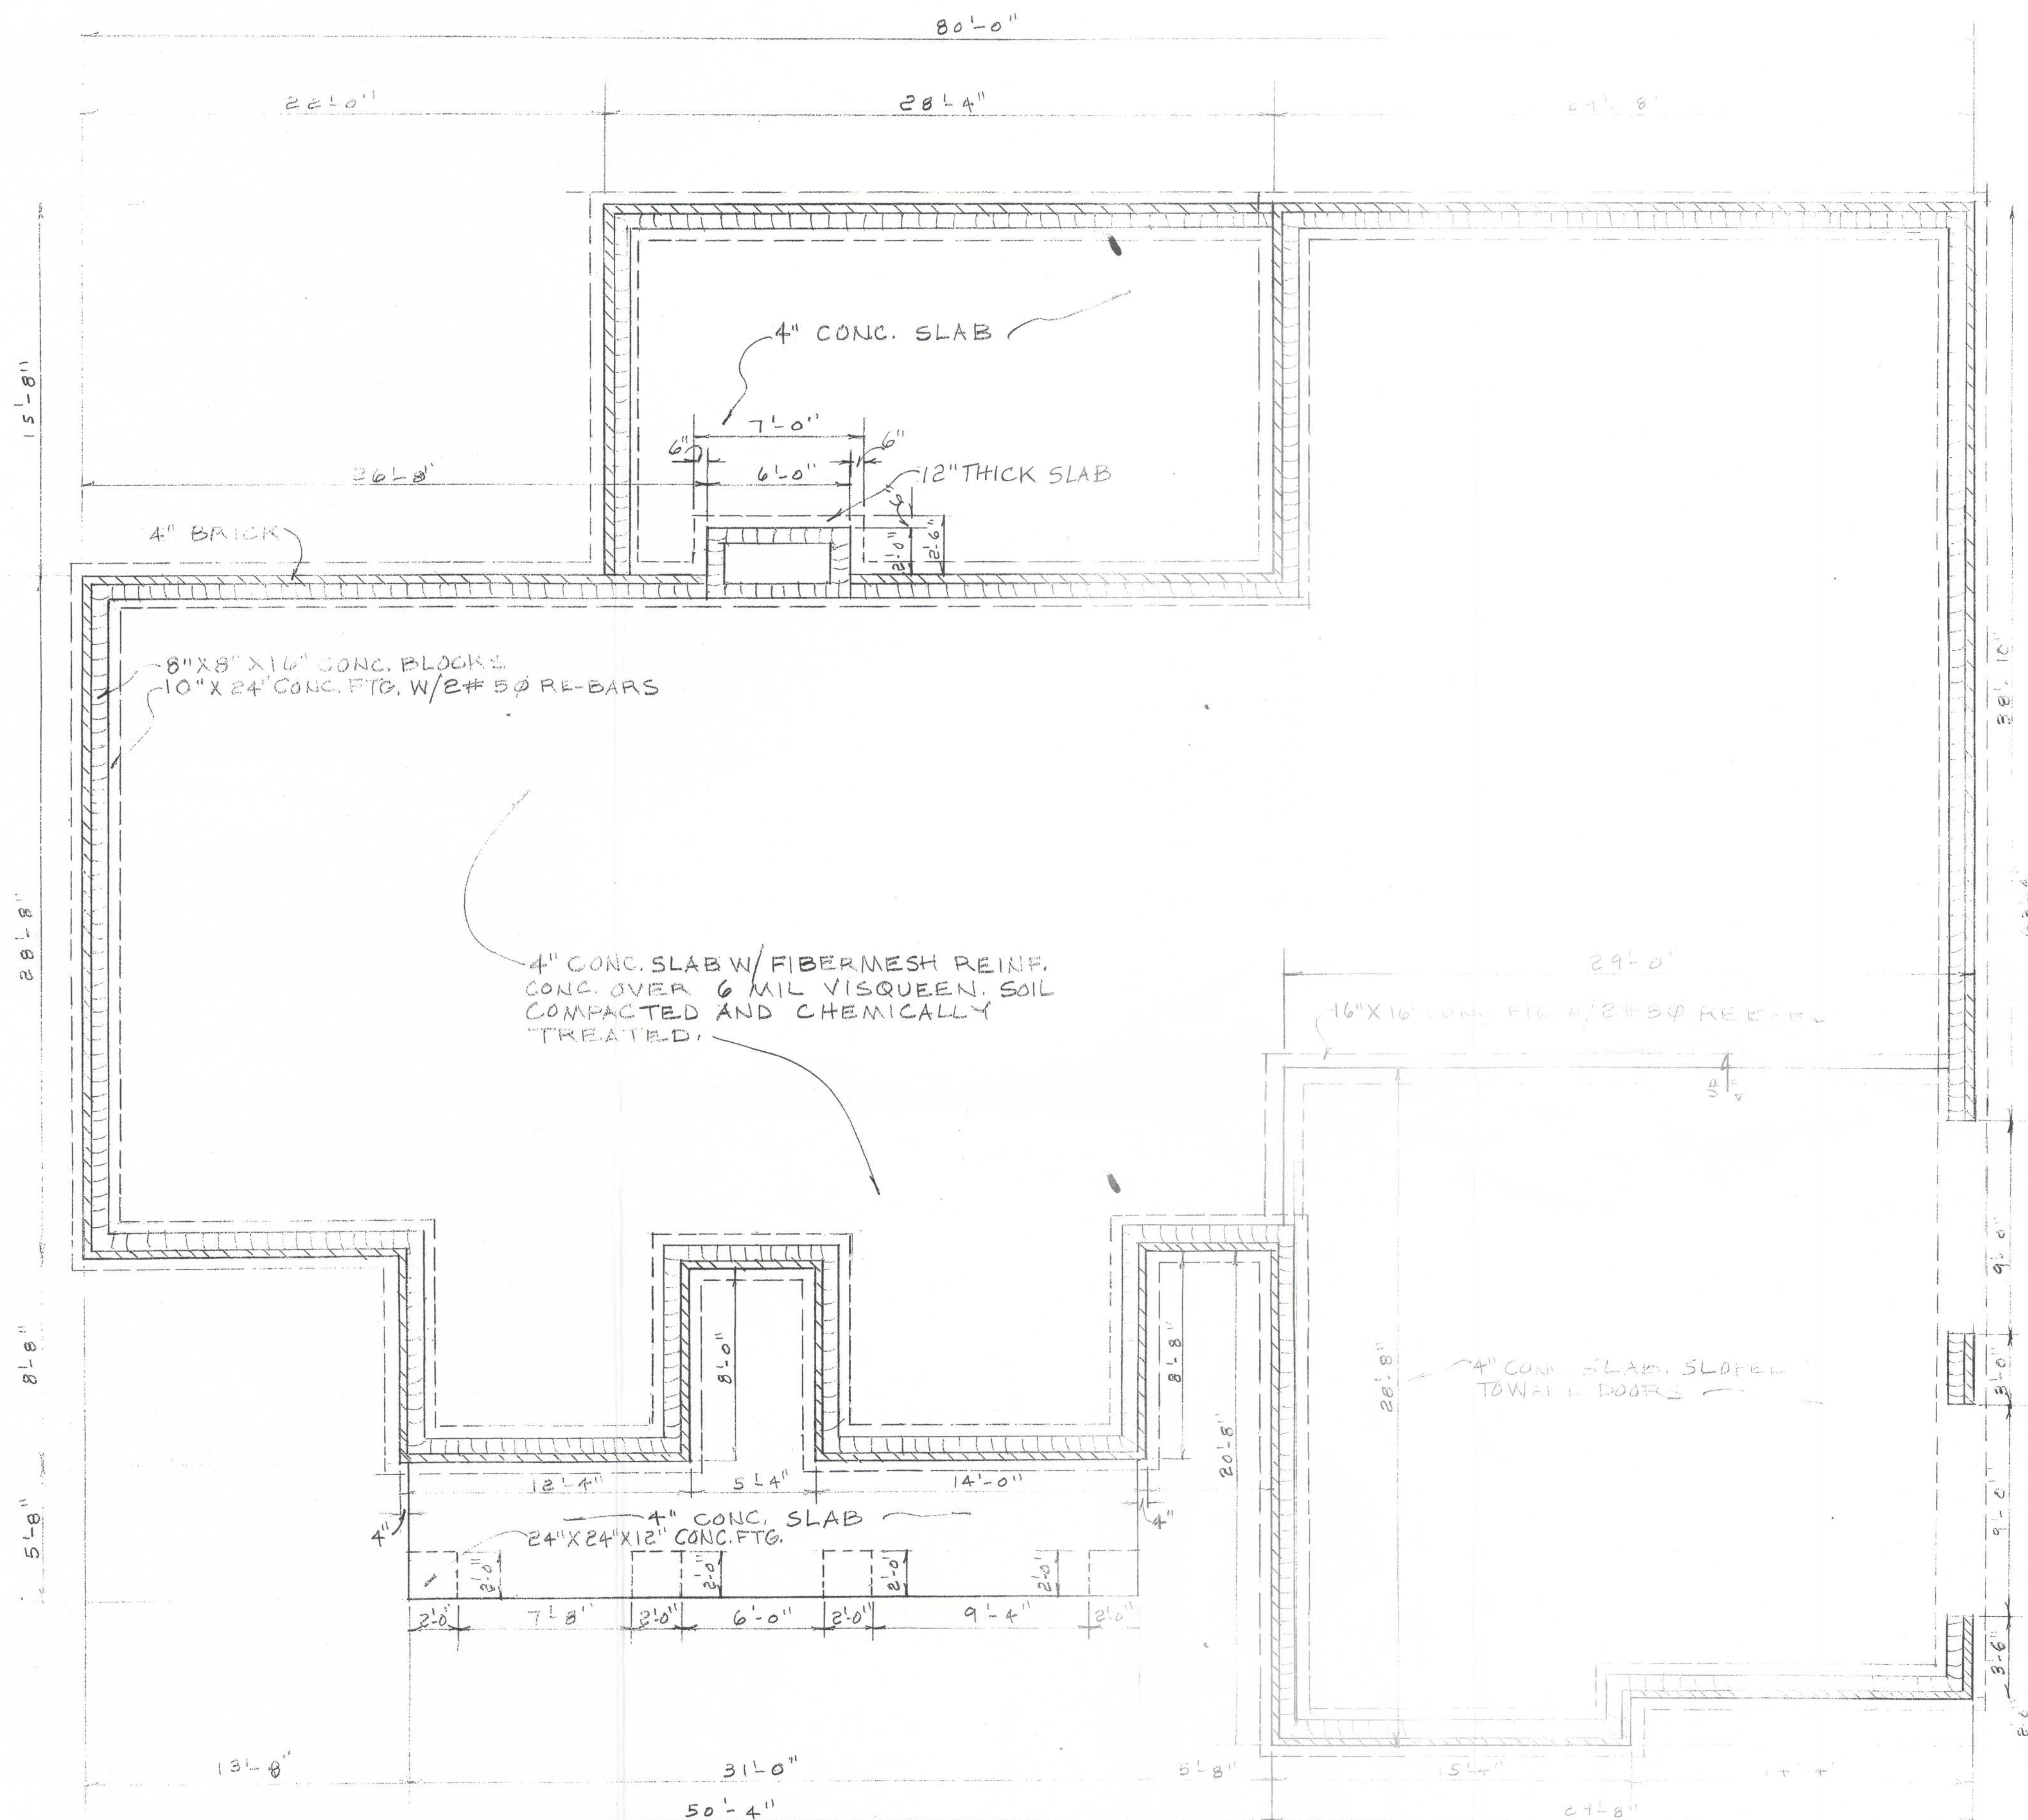


FOUNDATION PLAN
SCALE: 1/4" = 1'-0"

2"X4" PT. FAB TRUSSES 24" O.C.

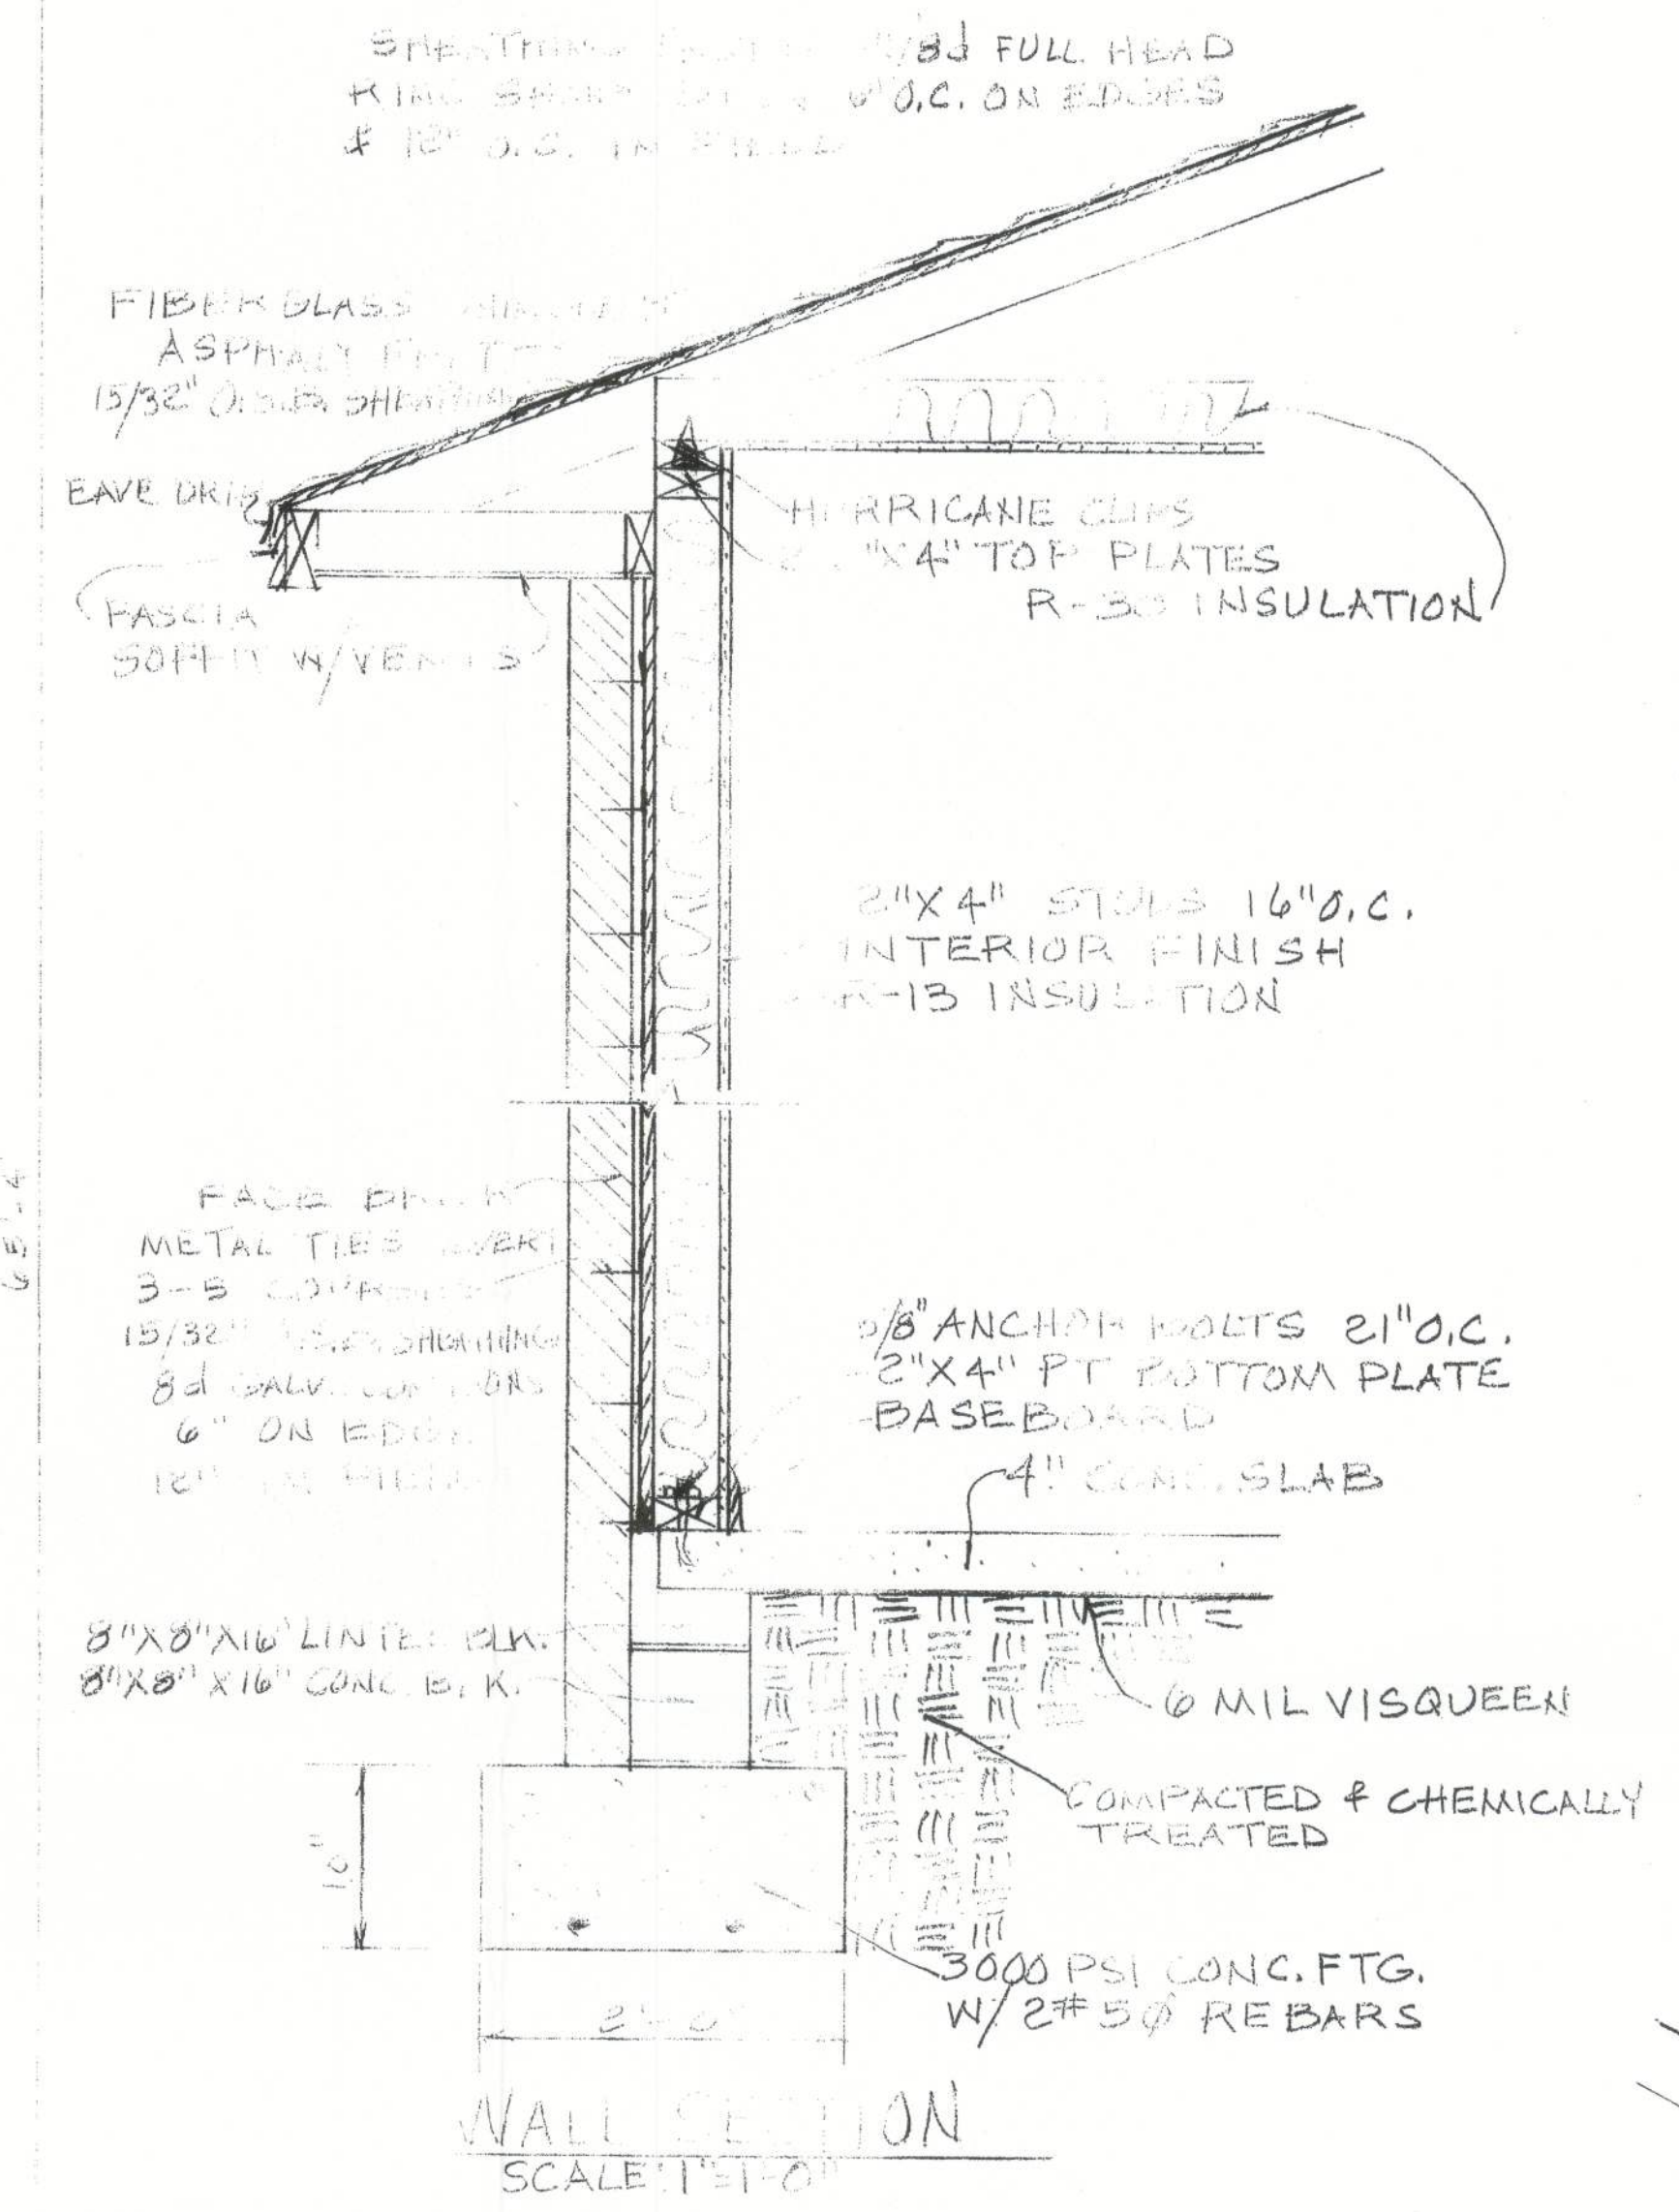

WALL SECTION
SCALE: 1" = 1'-0"

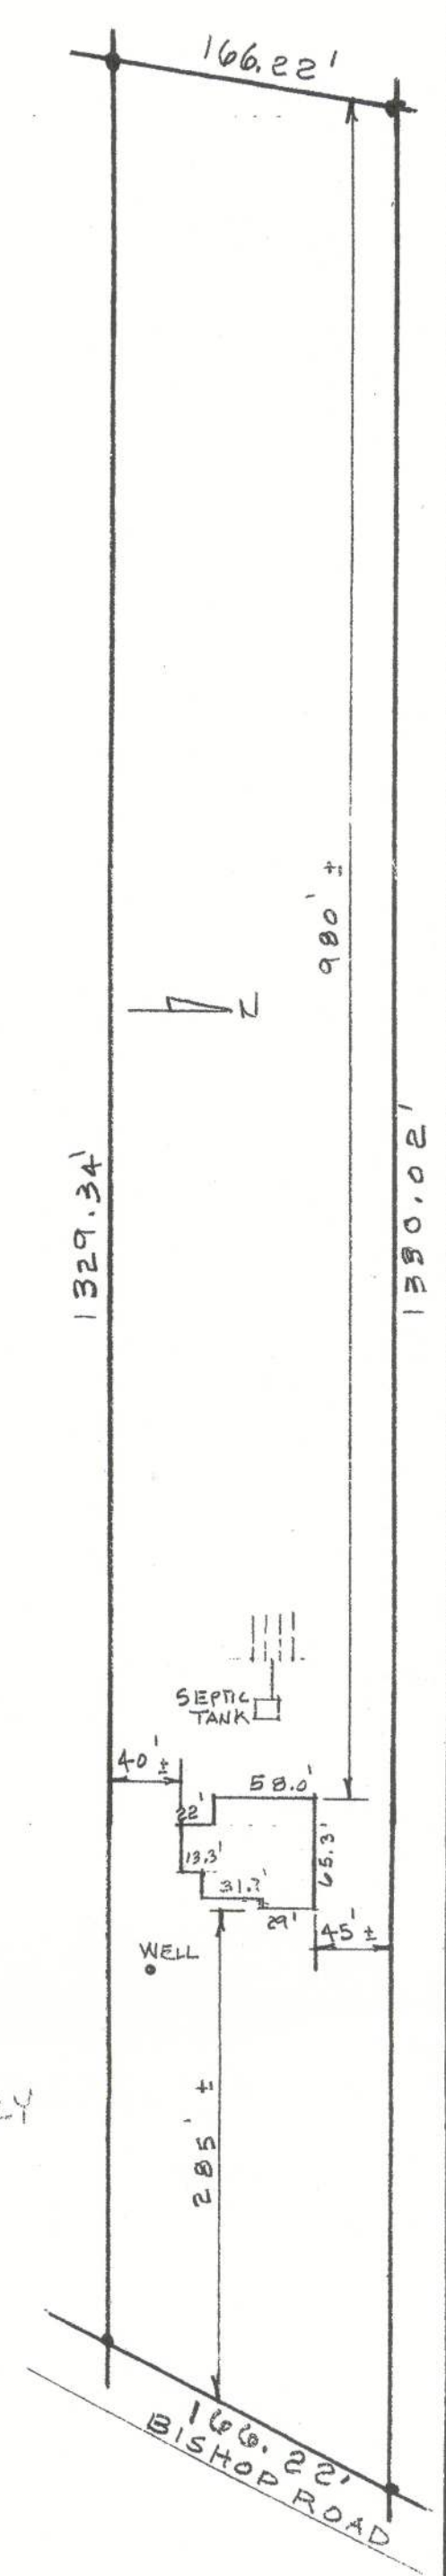

SITE PLAN
SCALE: 1" = 100'-0"

NOTES

1. SEPTIC TANK SHALL MEET ALL LOCAL CODES & REGULATIONS.
2. FINAL PLACEMENT OF HOUSE DETERMINED BY OWNERS.

LEGAL DESCRIPTION

A PART OF THE EASEMENT SECTION 34, TOWNSHIP 4 SOUTH, RANGE 16 EAST, COLUMBIA COUNTY, FLORIDA, BEING MORE PARTICULARLY DESCRIBED AS FOLLOWS: COMMENCE AT THE NE CORNER OF SAID SECTION 34 AND RUN THENCE 509°18'31"W, ALONG THE EAST LINE OF SAID SECTION 34, 125.00 FEET TO THE POINT OF BEGINNING, THENCE CONTINUE 509°18'31"W, STILL ALONG THE EAST LINE OF SAID SECTION 34, 125.00 FEET, THENCE 089°57'40"W, 1329.54 FEET TO THE WEST LINE OF THE 1/4 OF THE 1/4 OF SAID SECTION 34, THENCE 109°08'19"E, ALONG SAID WEST LINE, 125.00 FEET, THENCE 089°57'28"E, 1330.02 FEET TO THE POINT OF BEGINNING. PARCEL CONTAINS 0.1 ACRES, MORE OR LESS. SURFACE SHALL BE TO THE ROAD RIGHT-OF-WAY.