

REVISION:

DRAWN:


DJR

EXTERIOR FINISH LIST

- 1 CONTINUOUS RIDGE VENT
- 2 24 GA. METAL ROOF SYSTEM
- 3 ALUMINUM FASCIA & SOFFIT
- 4 TYP. 16" OVERHANG
- 5 6" HARBORD SIDING
- 6 24" LOUVERED / SCREENED VENT
- 1 6X6 COLUMN BOXED PER OWNER
- 8 42" HIGH RAILING
- 9 8" CONCRETE BLOCK STEPMALL
- 10 WOOD FRAMED CHIMNEY W/DURAPLUS TRIPLE WALL CHIMNEY PIPE OR EQUAL


Front ELEVATION

SCALE : 1/4" = 1'-0"

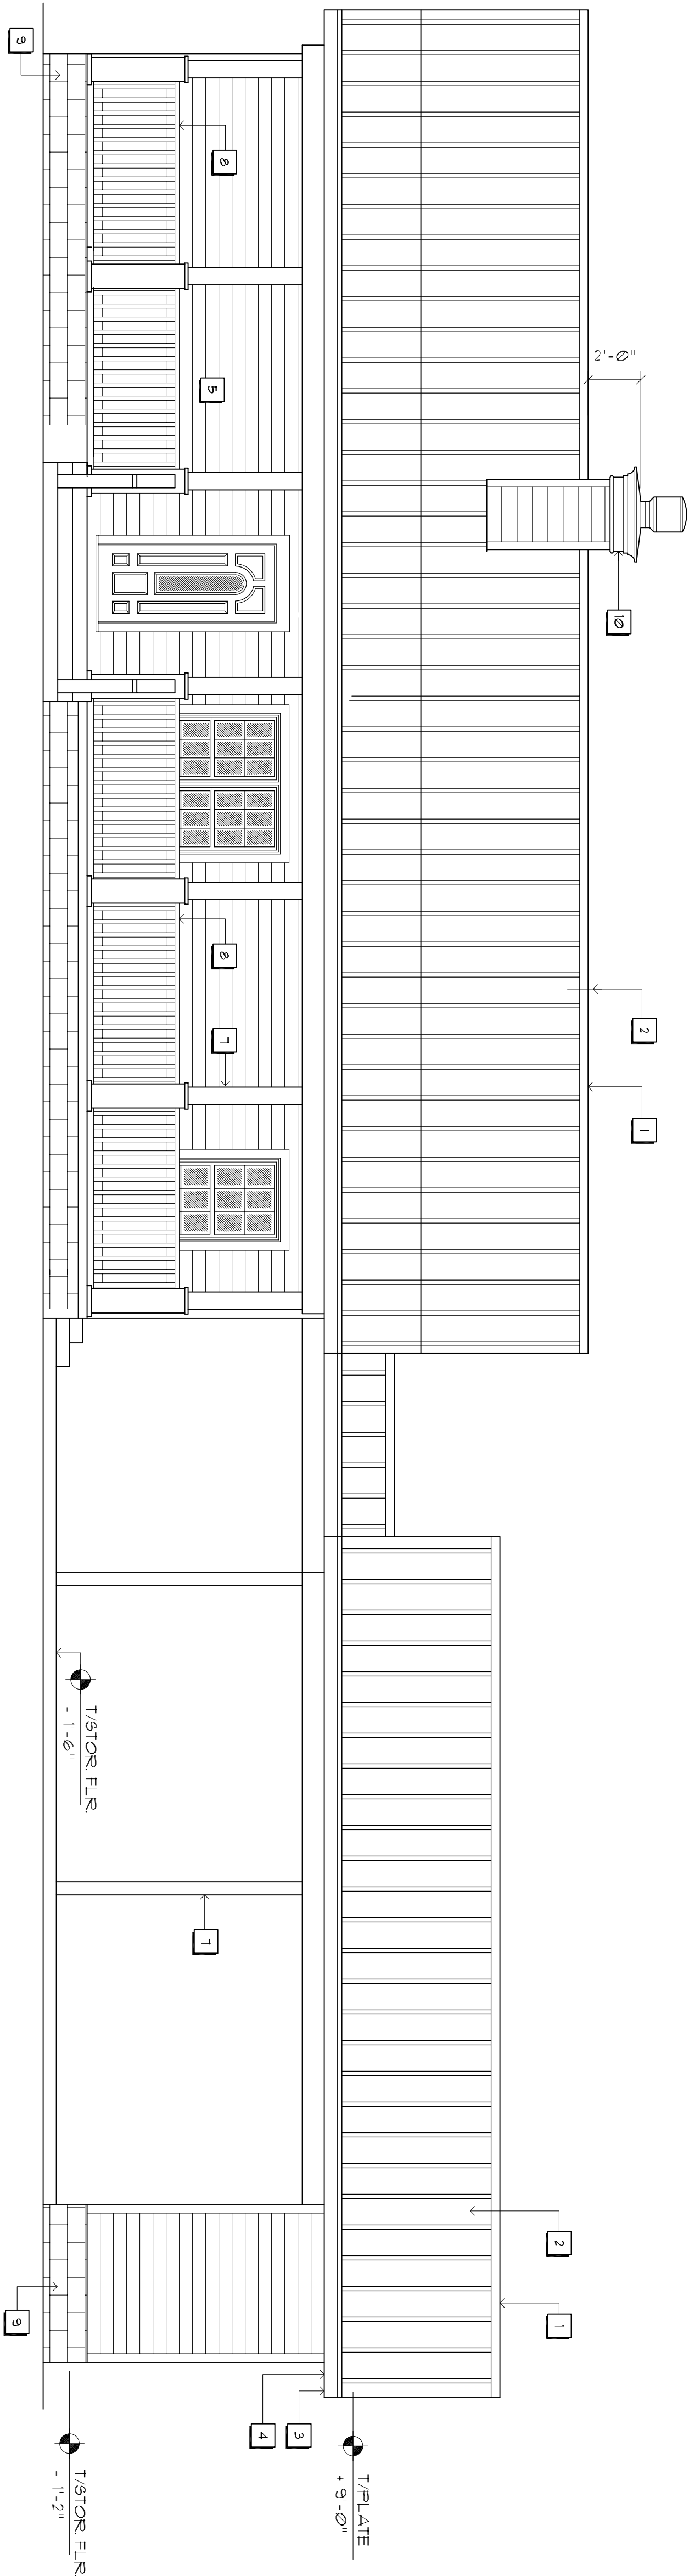


Rear ELEVATION

SCALE : 1/4" = 1'-0"

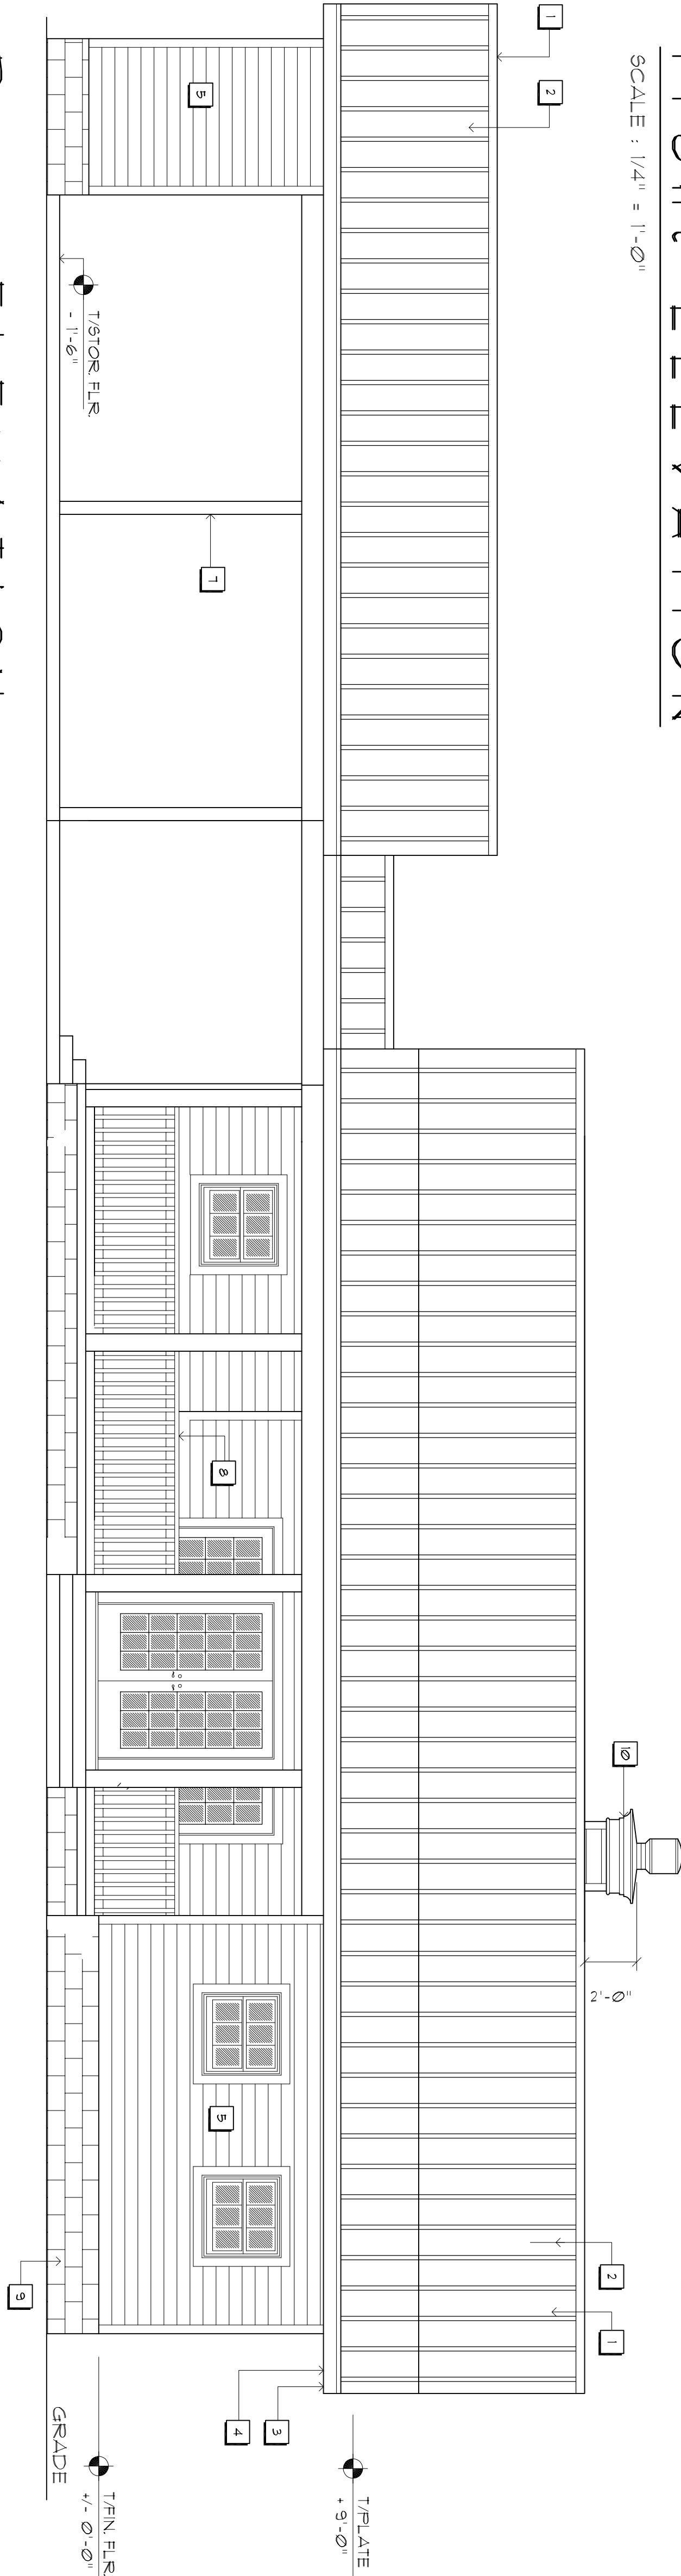


Right Side ELEVATION

SCALE : 1/4" = 1'-0"

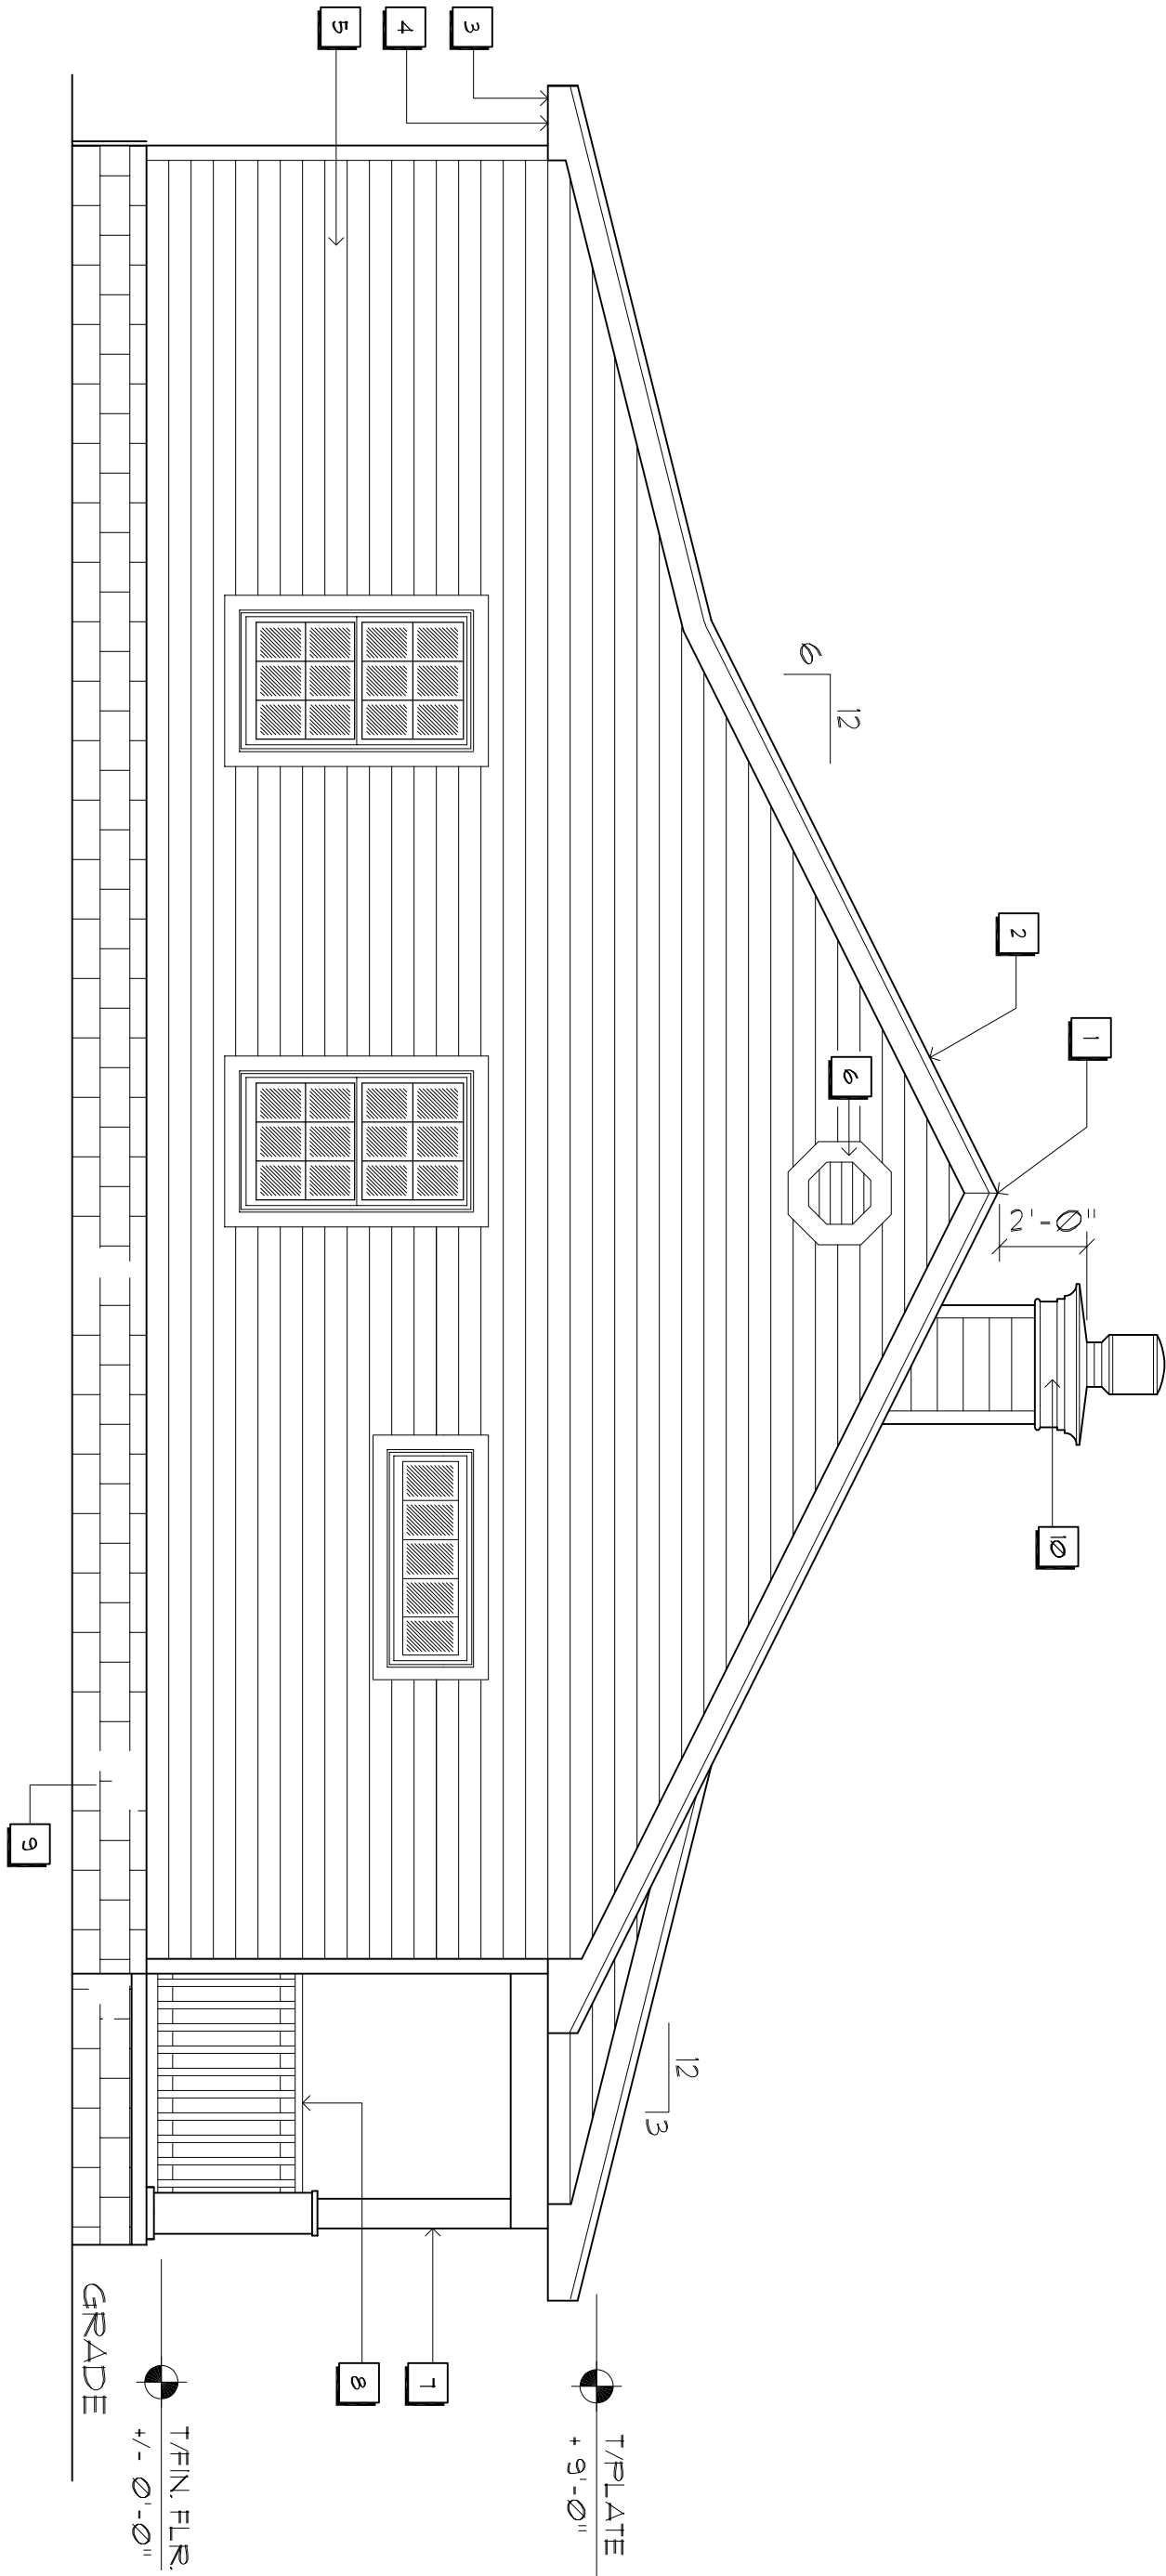

Left Side ELEVATION

SCALE : 1/4" = 1'-0"

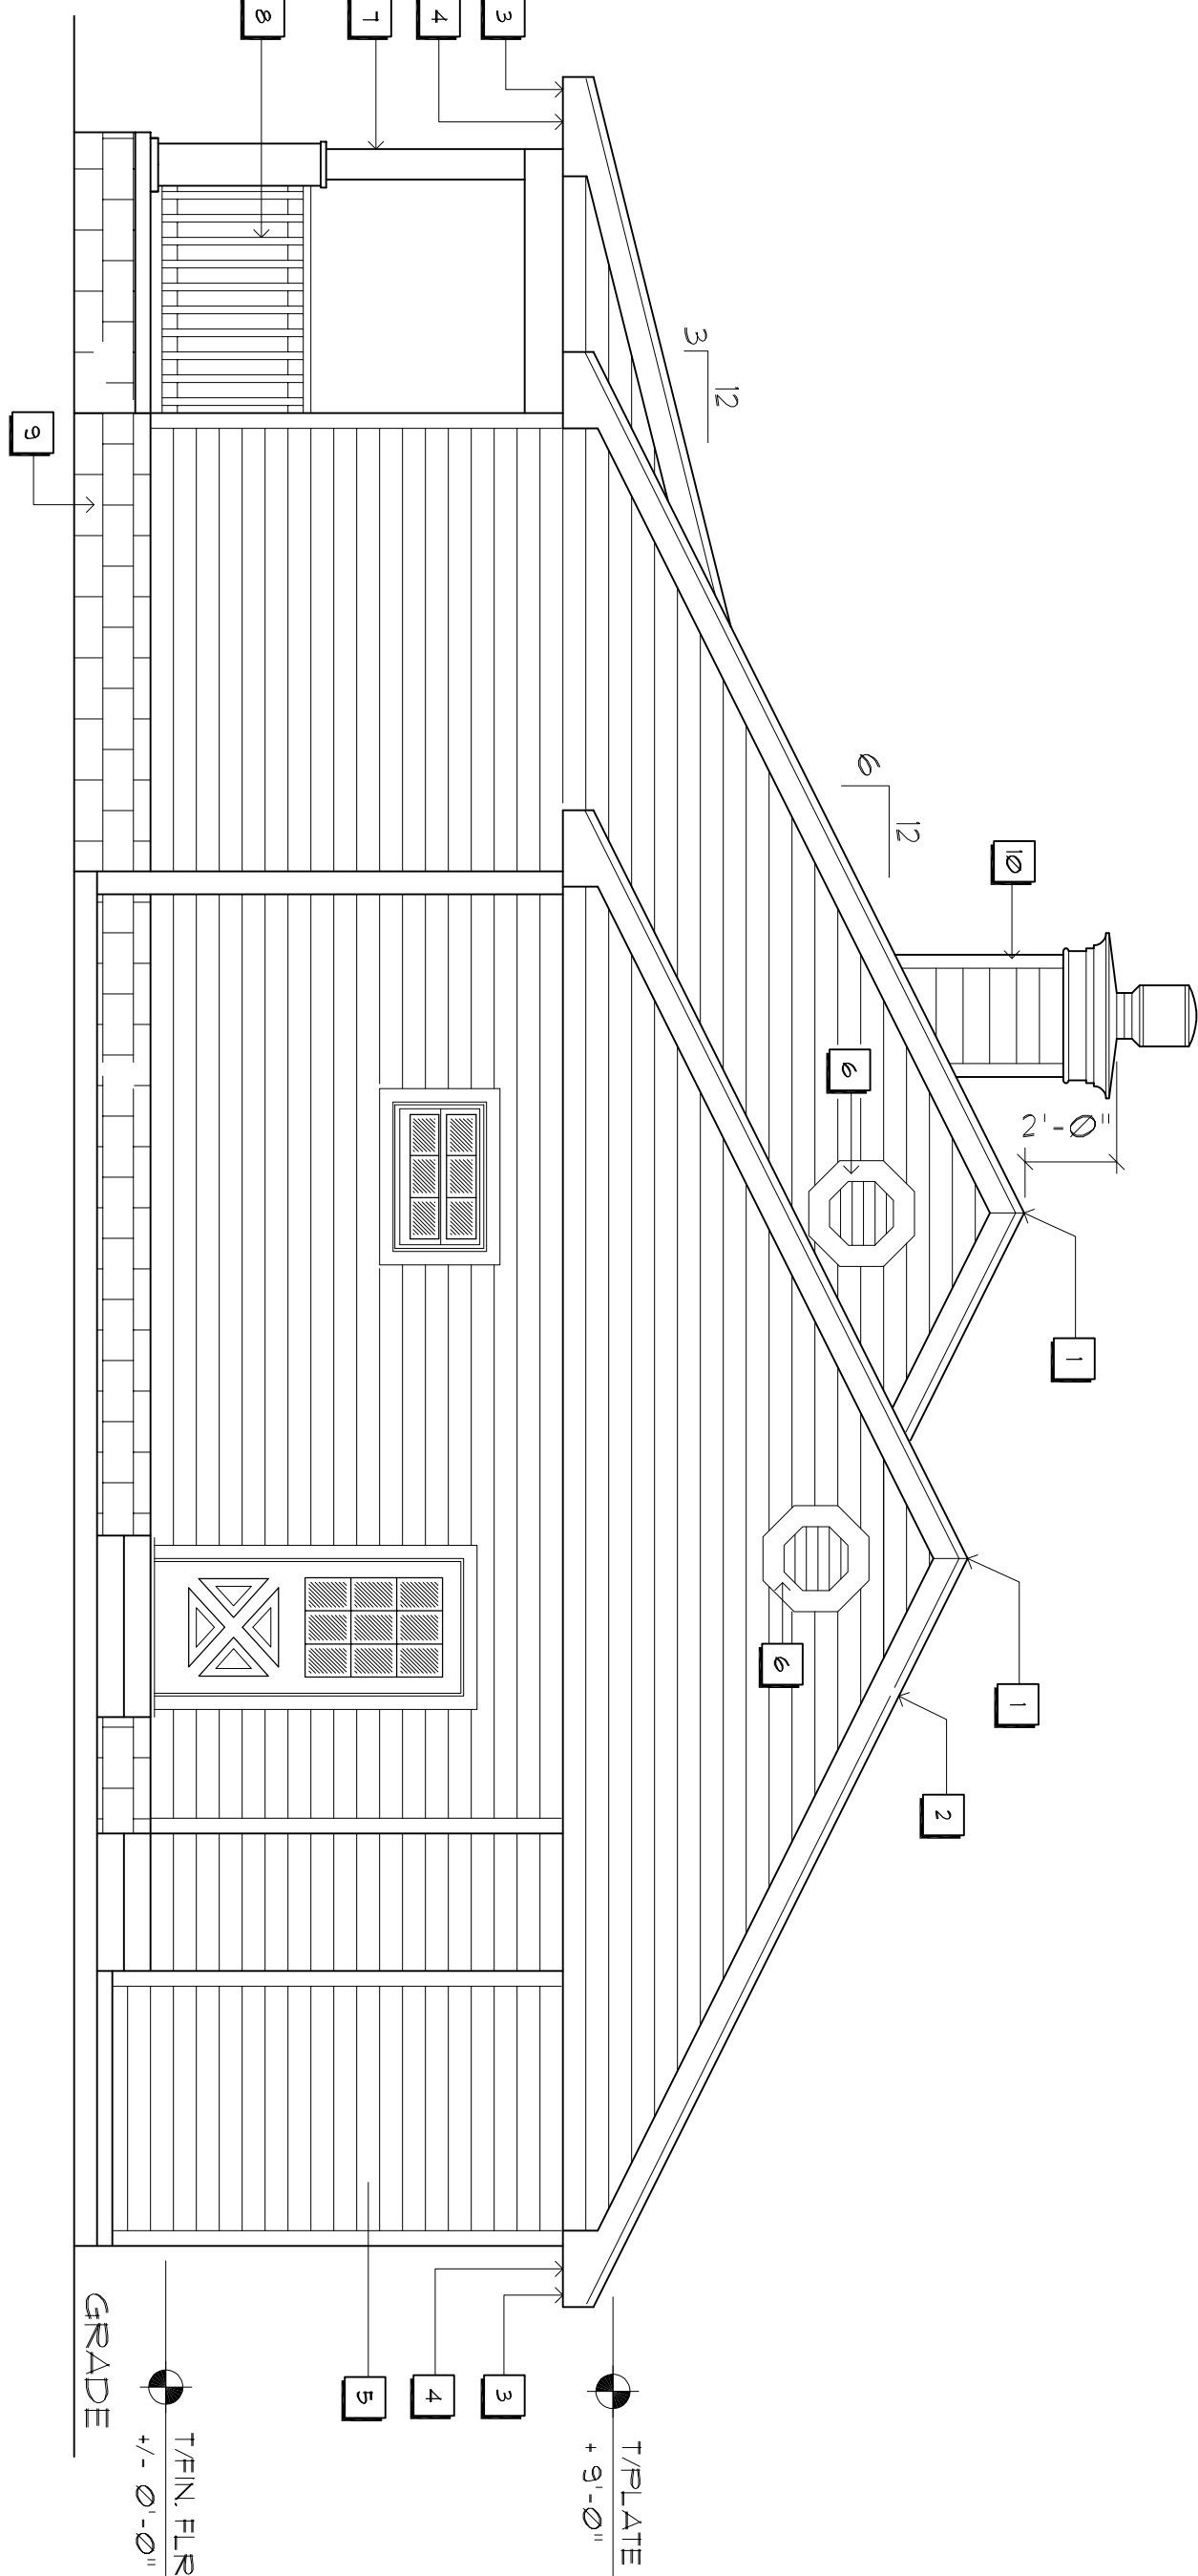

Digitally signed by: N. P. GEISLER
DN: CN = N. P. GEISLER C = US
O = AR0007005 DJR + ARCHITECT
Date: 2020.06.23 10:53:48 -0500



DAVID J. ROYAL
ARCHITECTURAL DESIGNER
Lake City, Florida • 386-782-4670

N3
NICHOLAS
DAVID
GEISLER
ARCHITECT
N.C.A.R.B. Certified
1798 NW Brown Rd.
Lake City, FL 32095
386-365-4355

DATE:

COMPI:

SHEET:

A.4
4 of 14

AR0007005