




Revision Schedule		
Revision Number	Revision Description	Revision Date

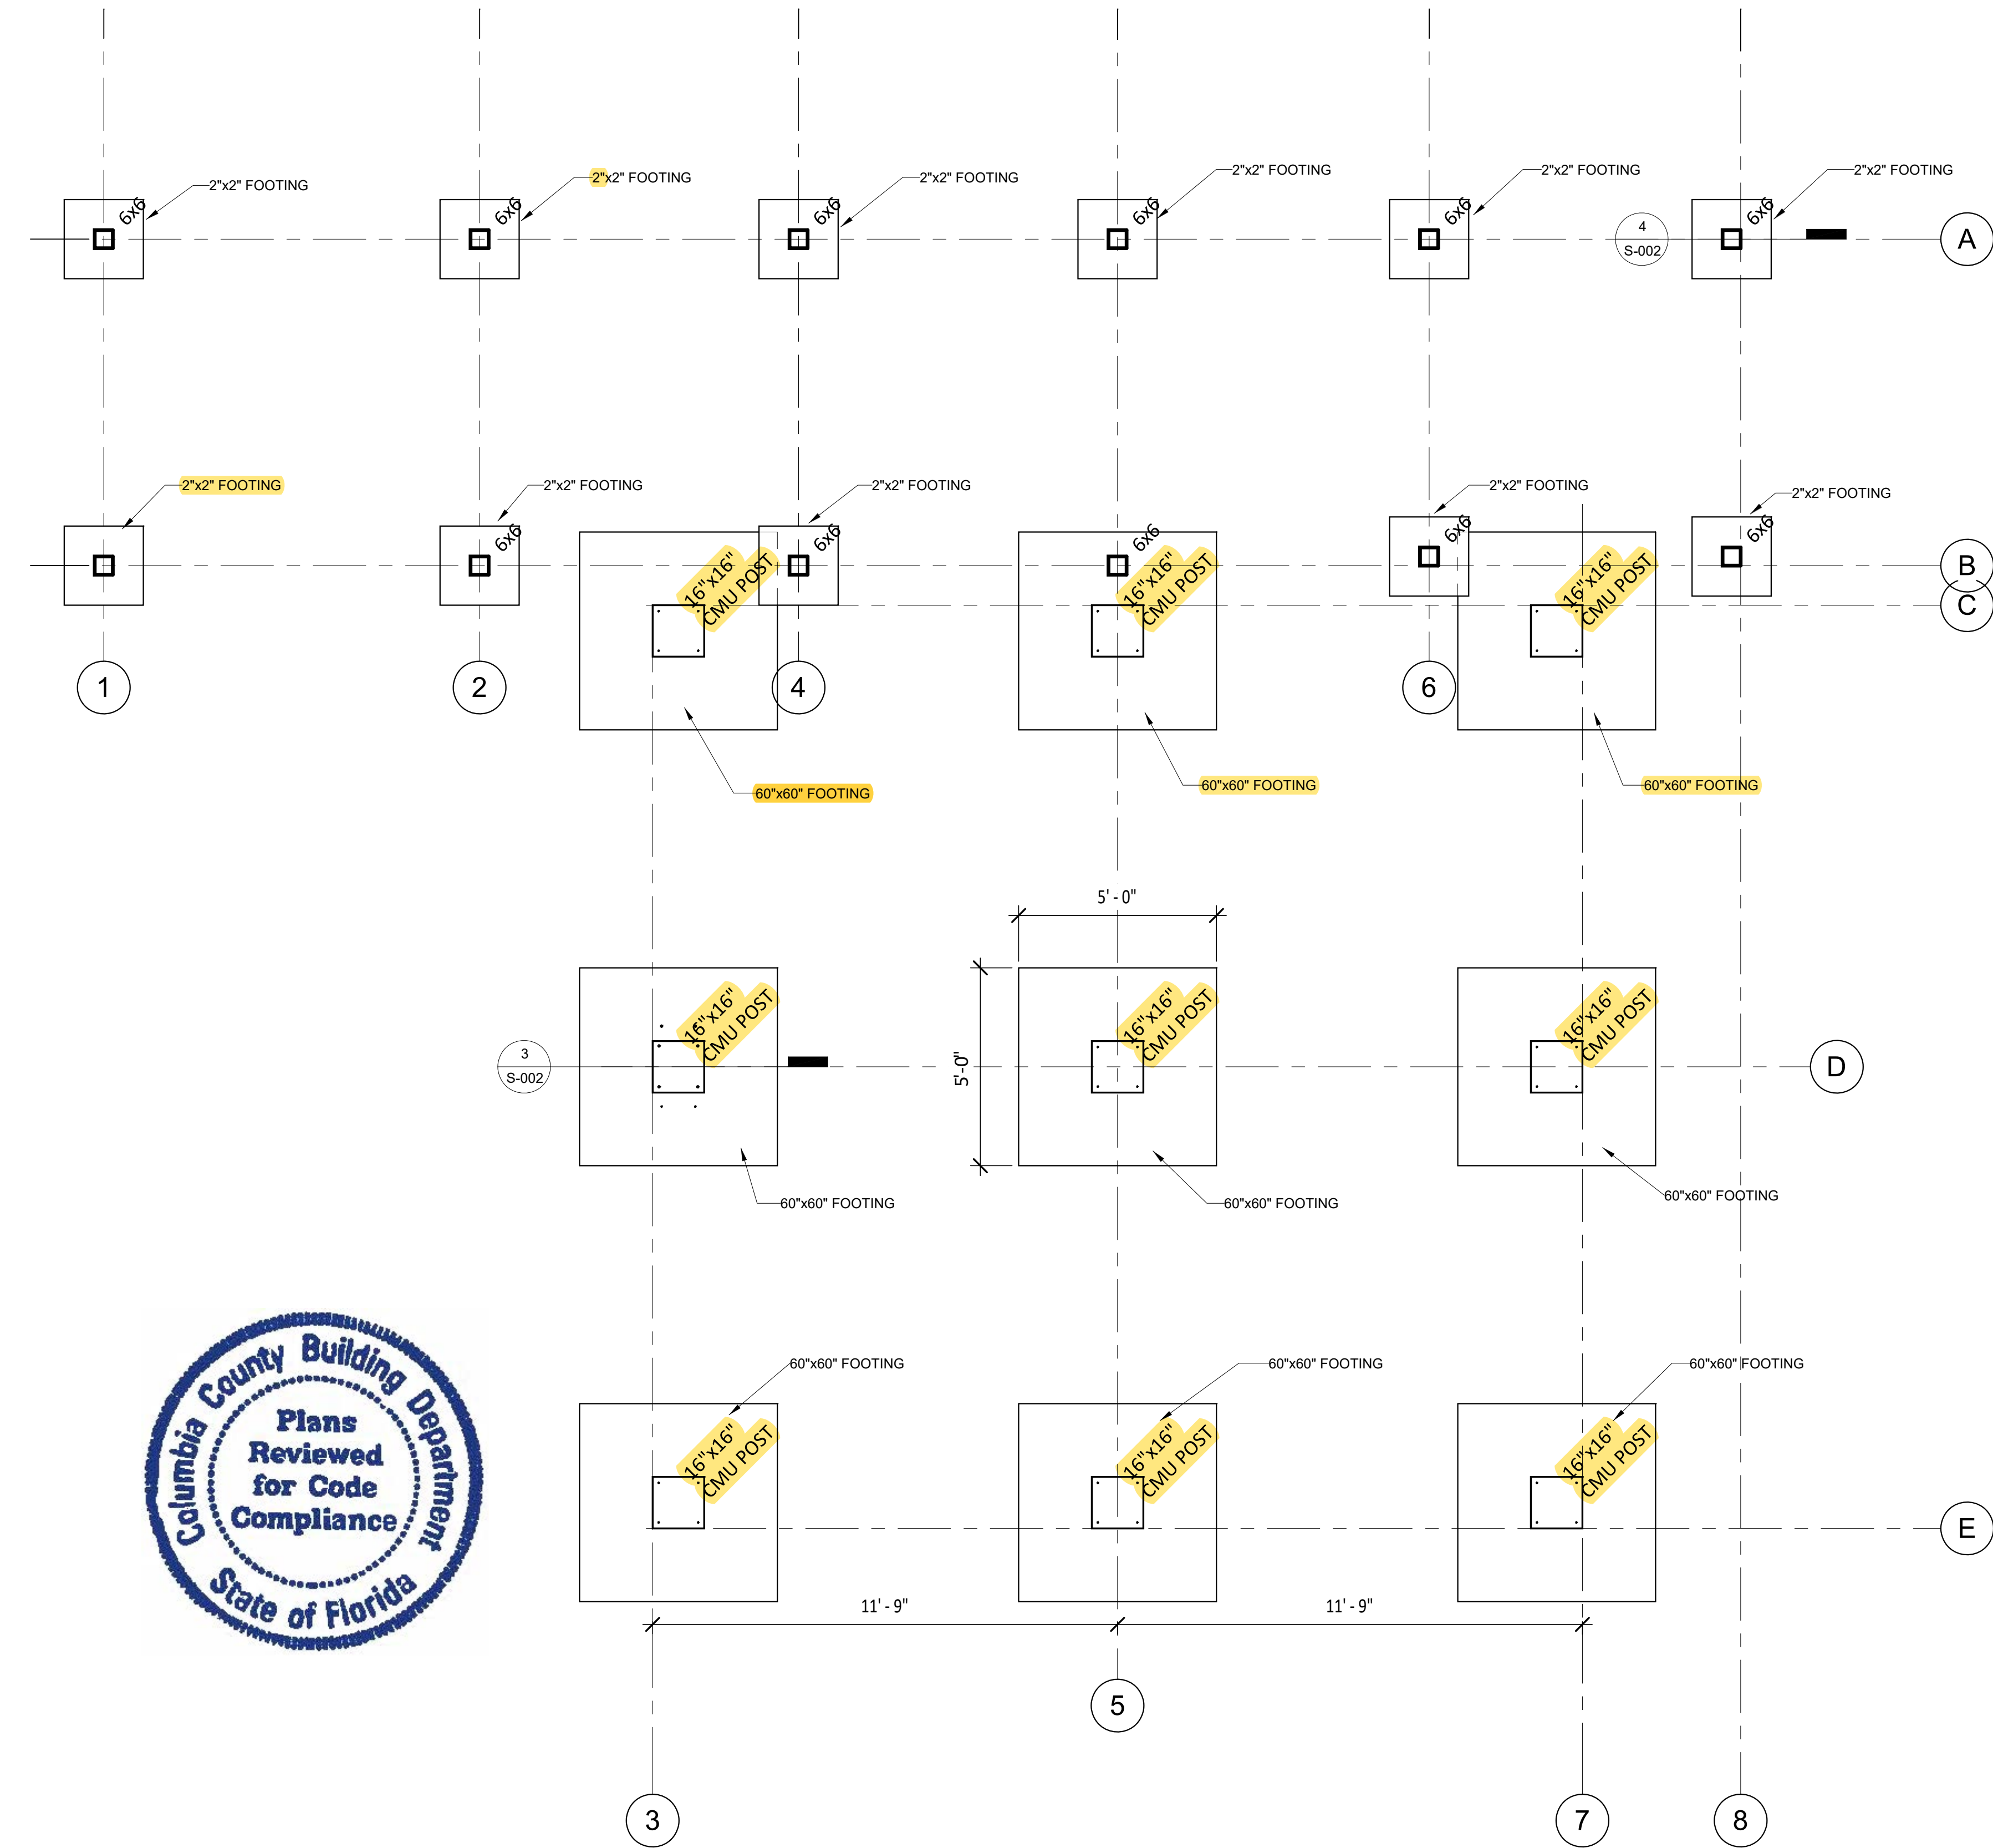


1 FOUNDATION PLAN
3/8" = 1'-0"

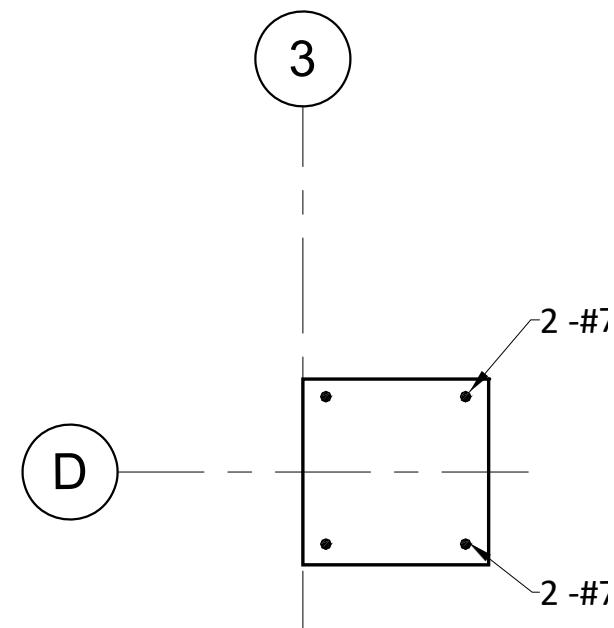

2 DETAIL - CMU COLUMN
3/4" = 1'-0"

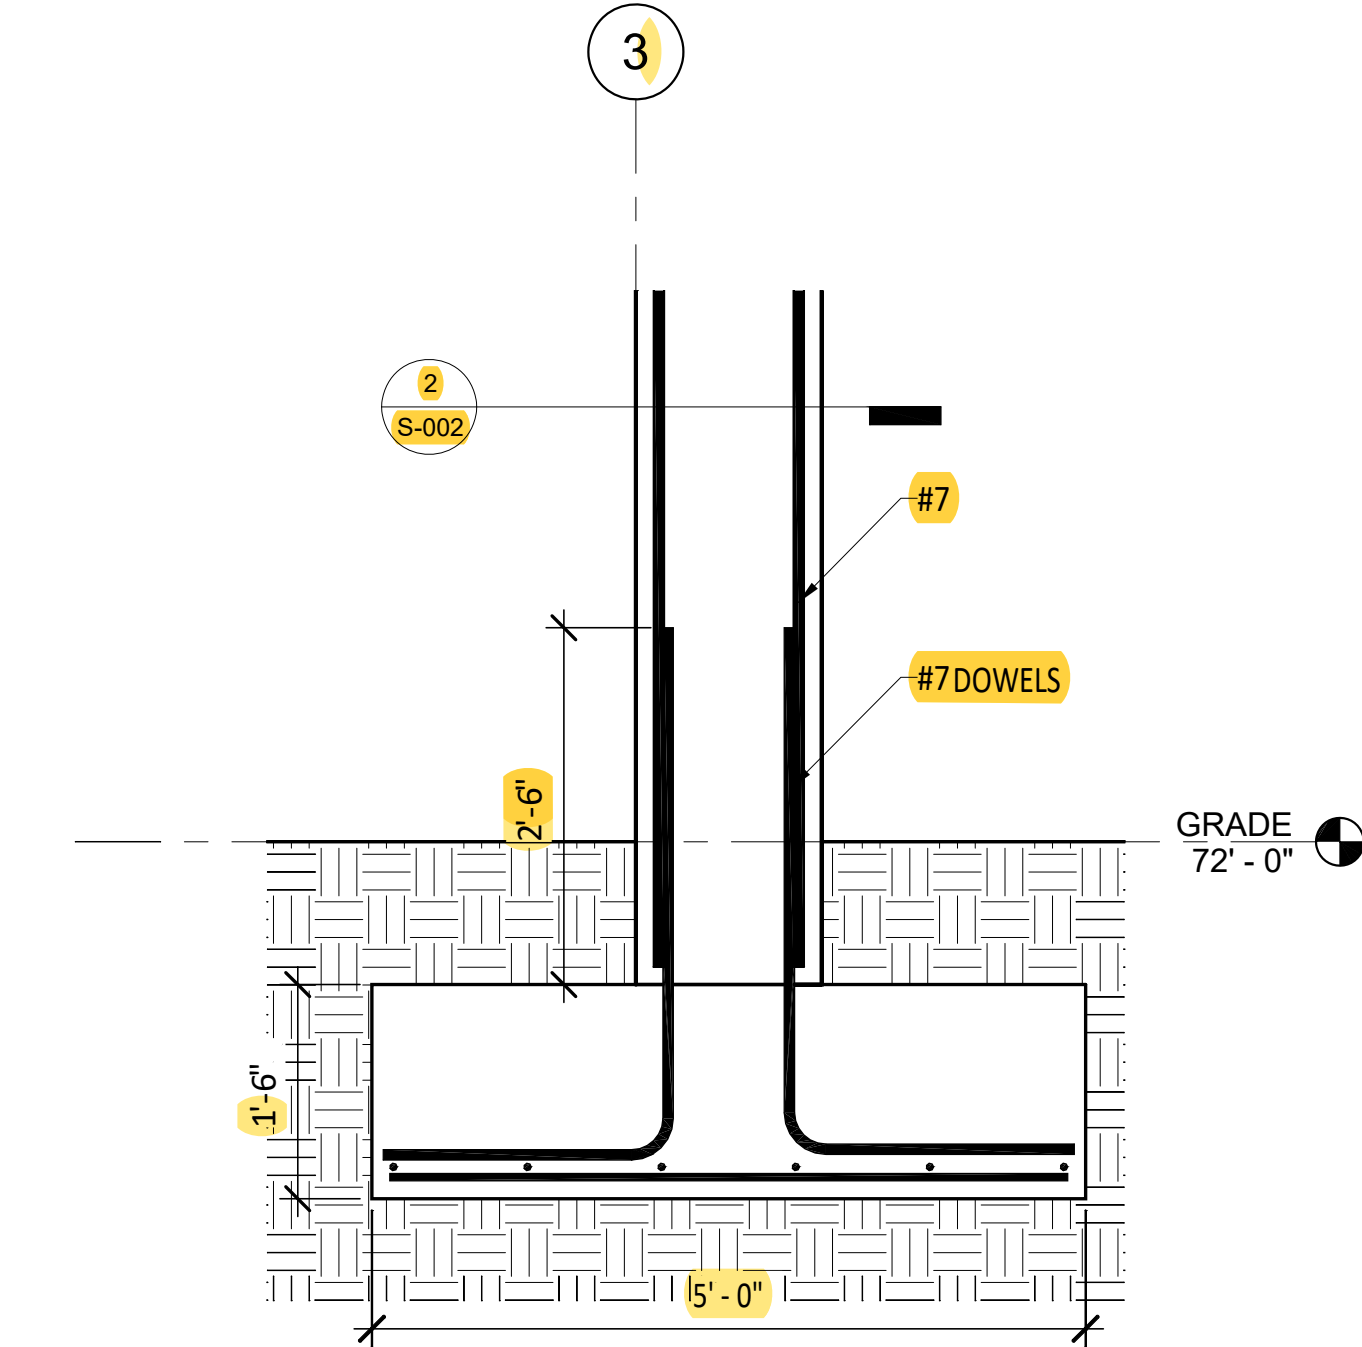


3 DETAIL - FOOTING
3/4" = 1'-0"

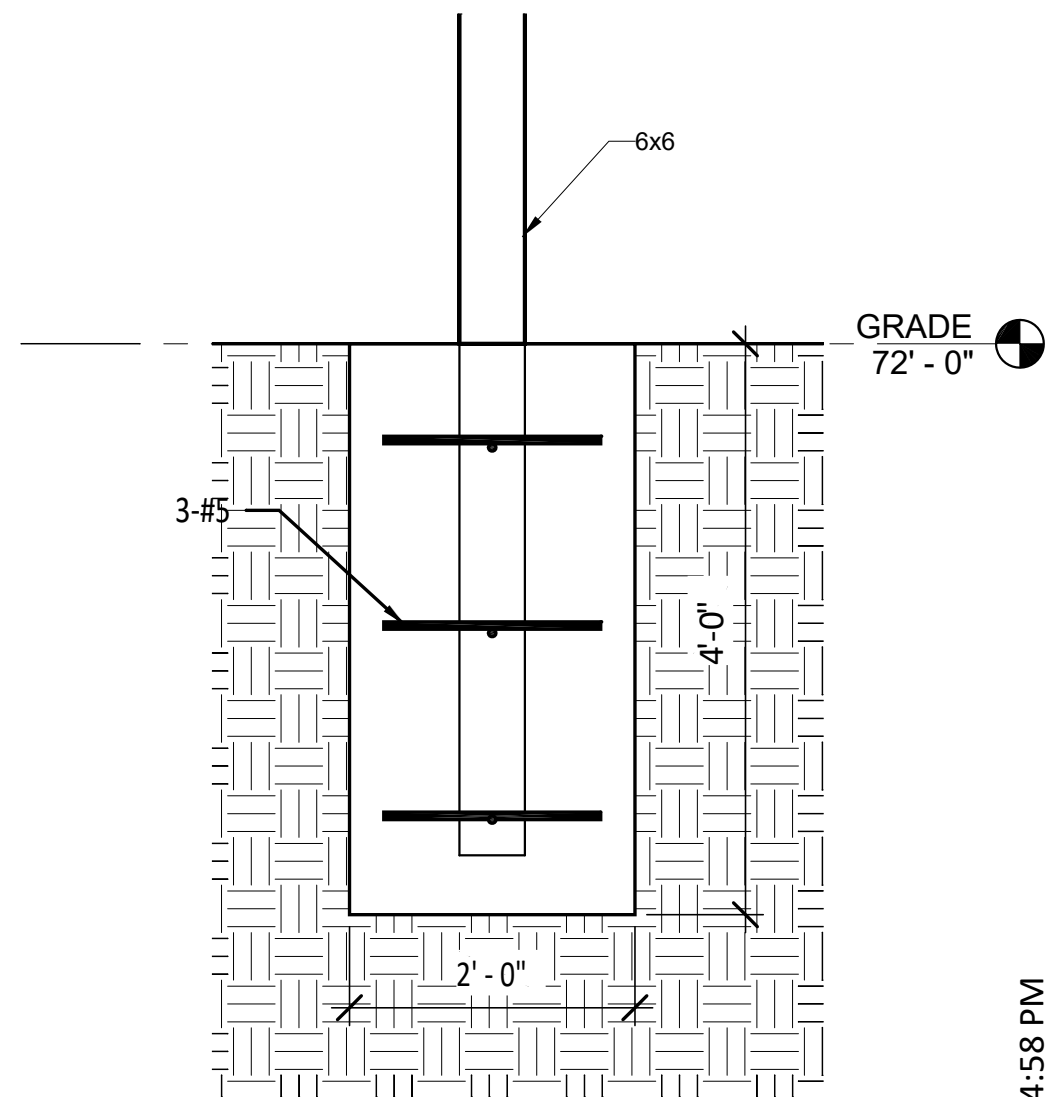

4 DETAIL - POST FOUNDATION
3/4" = 1'-0"

PRINTED COPIES OF THE DOCUMENT
ARE NOT CONSIDERED SIGNED AND SEALED
AND THE SIGNATURE MUST BE VERIFIED ON
ANY ELECTRONIC COPIES

Gill
Engineering Services, Inc.

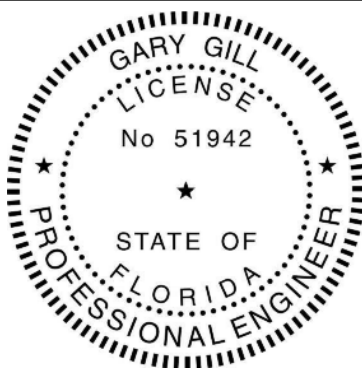

2/25/2020 2:14:58 PM

email: ggill@gillengineering.com

HOUSE - RELEVEL

WHITE SPRINGS, FL

JEFF RUFFO

DRAWN BY: GG

CHKD BY: GG

APPRD BY: GG

GILL ENGINEERING SERVICES, INC.
AUTH # 30824
GARY GILL PE #51942
426 SW COMMERCE DR 130-M
LAKE CITY, FL 32025 386-590-1242

FOUNDATION PLAN







1918-027

DWG #:

S-002

REV #:

Revision Schedule		
Revision Number	Revision Description	Revision Date

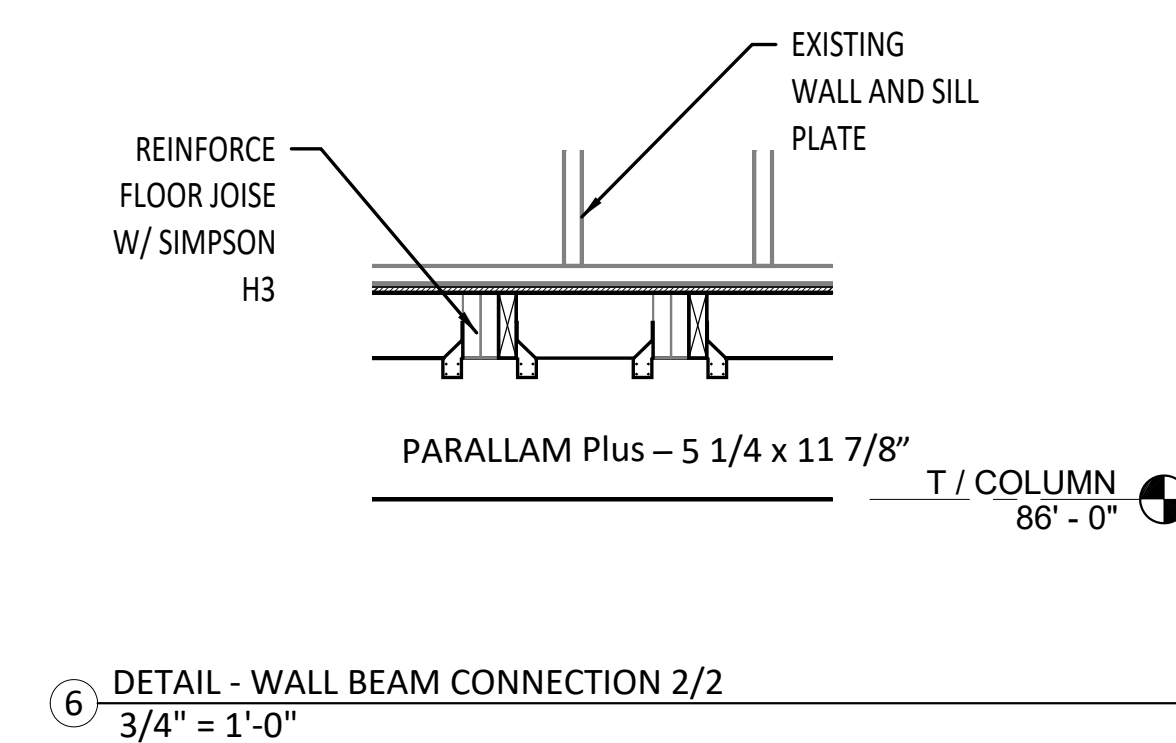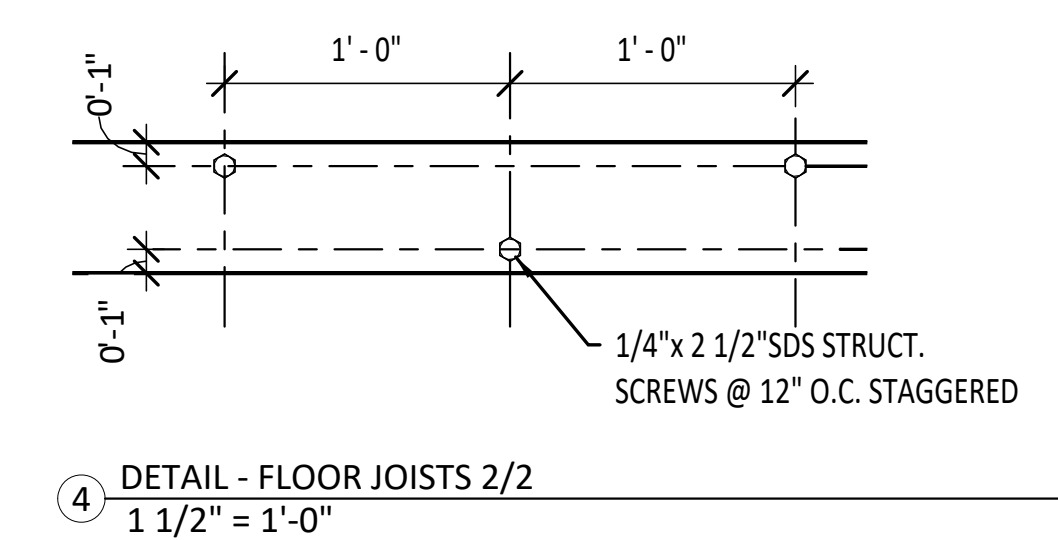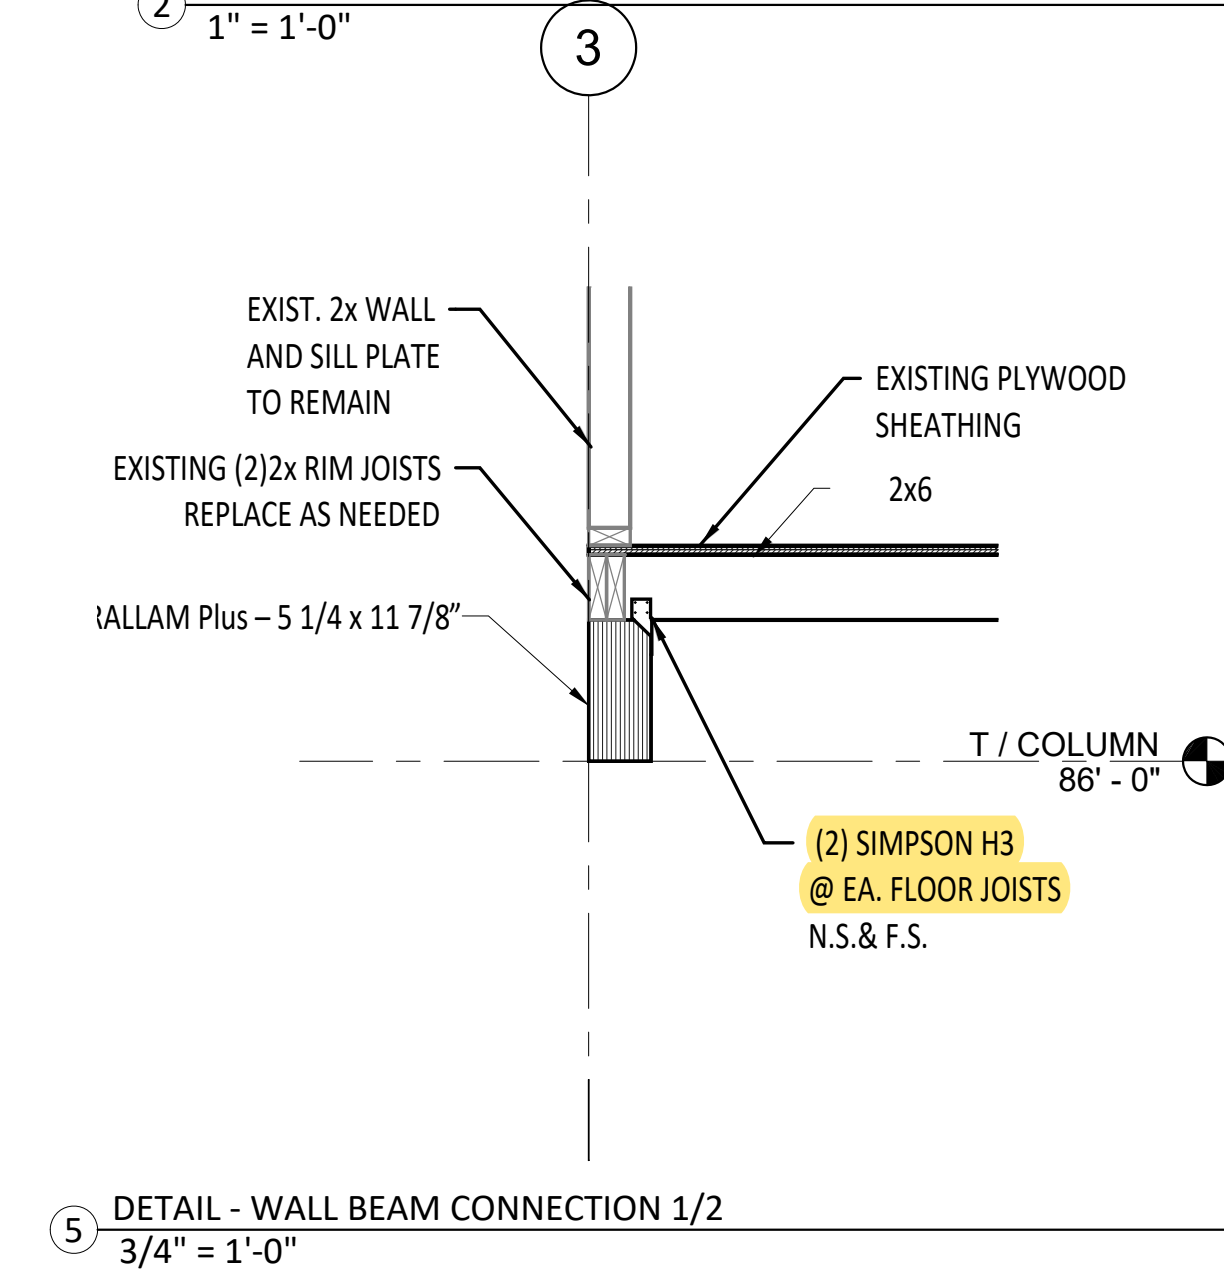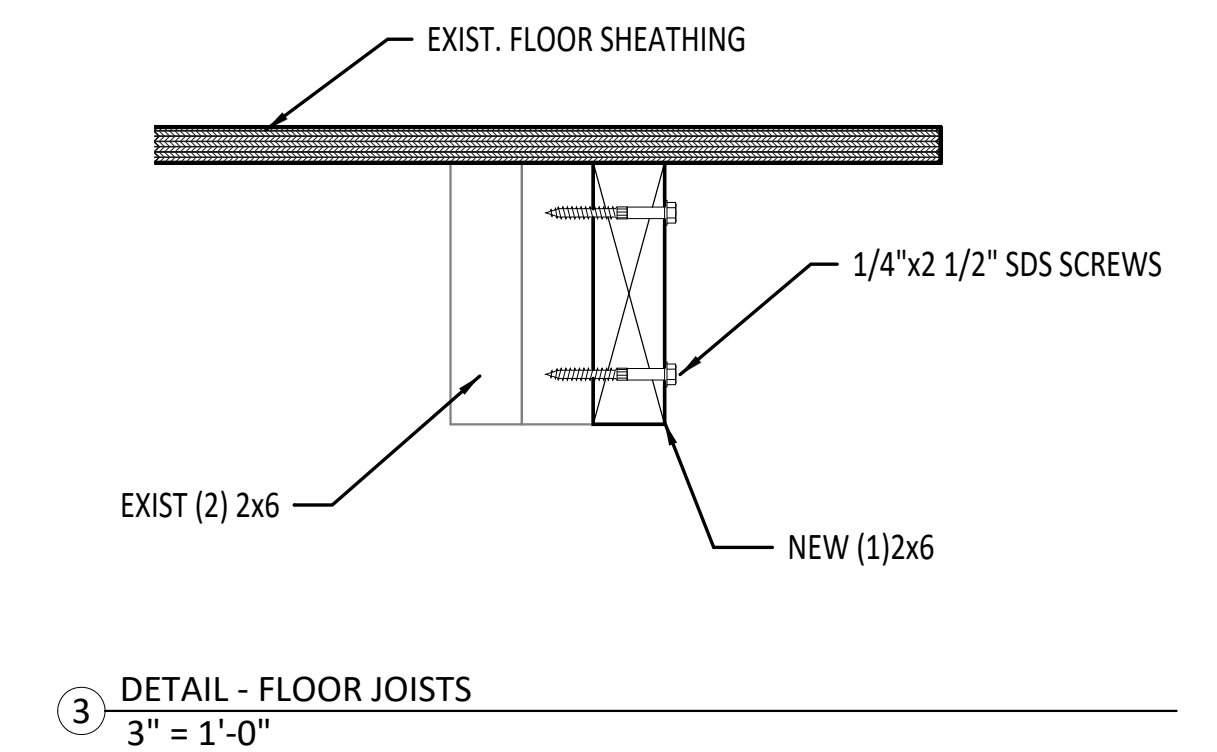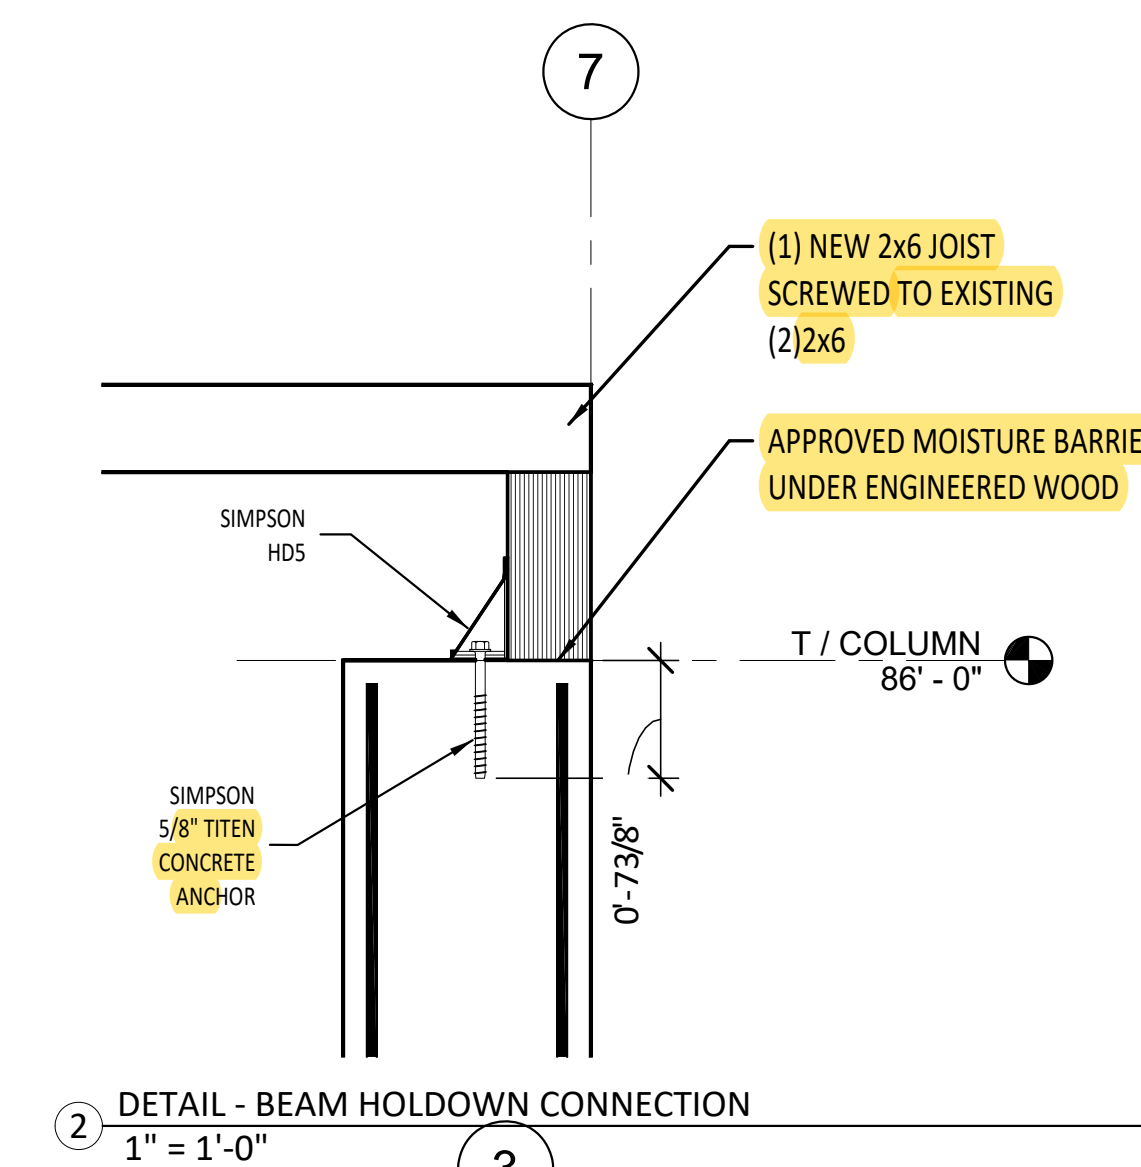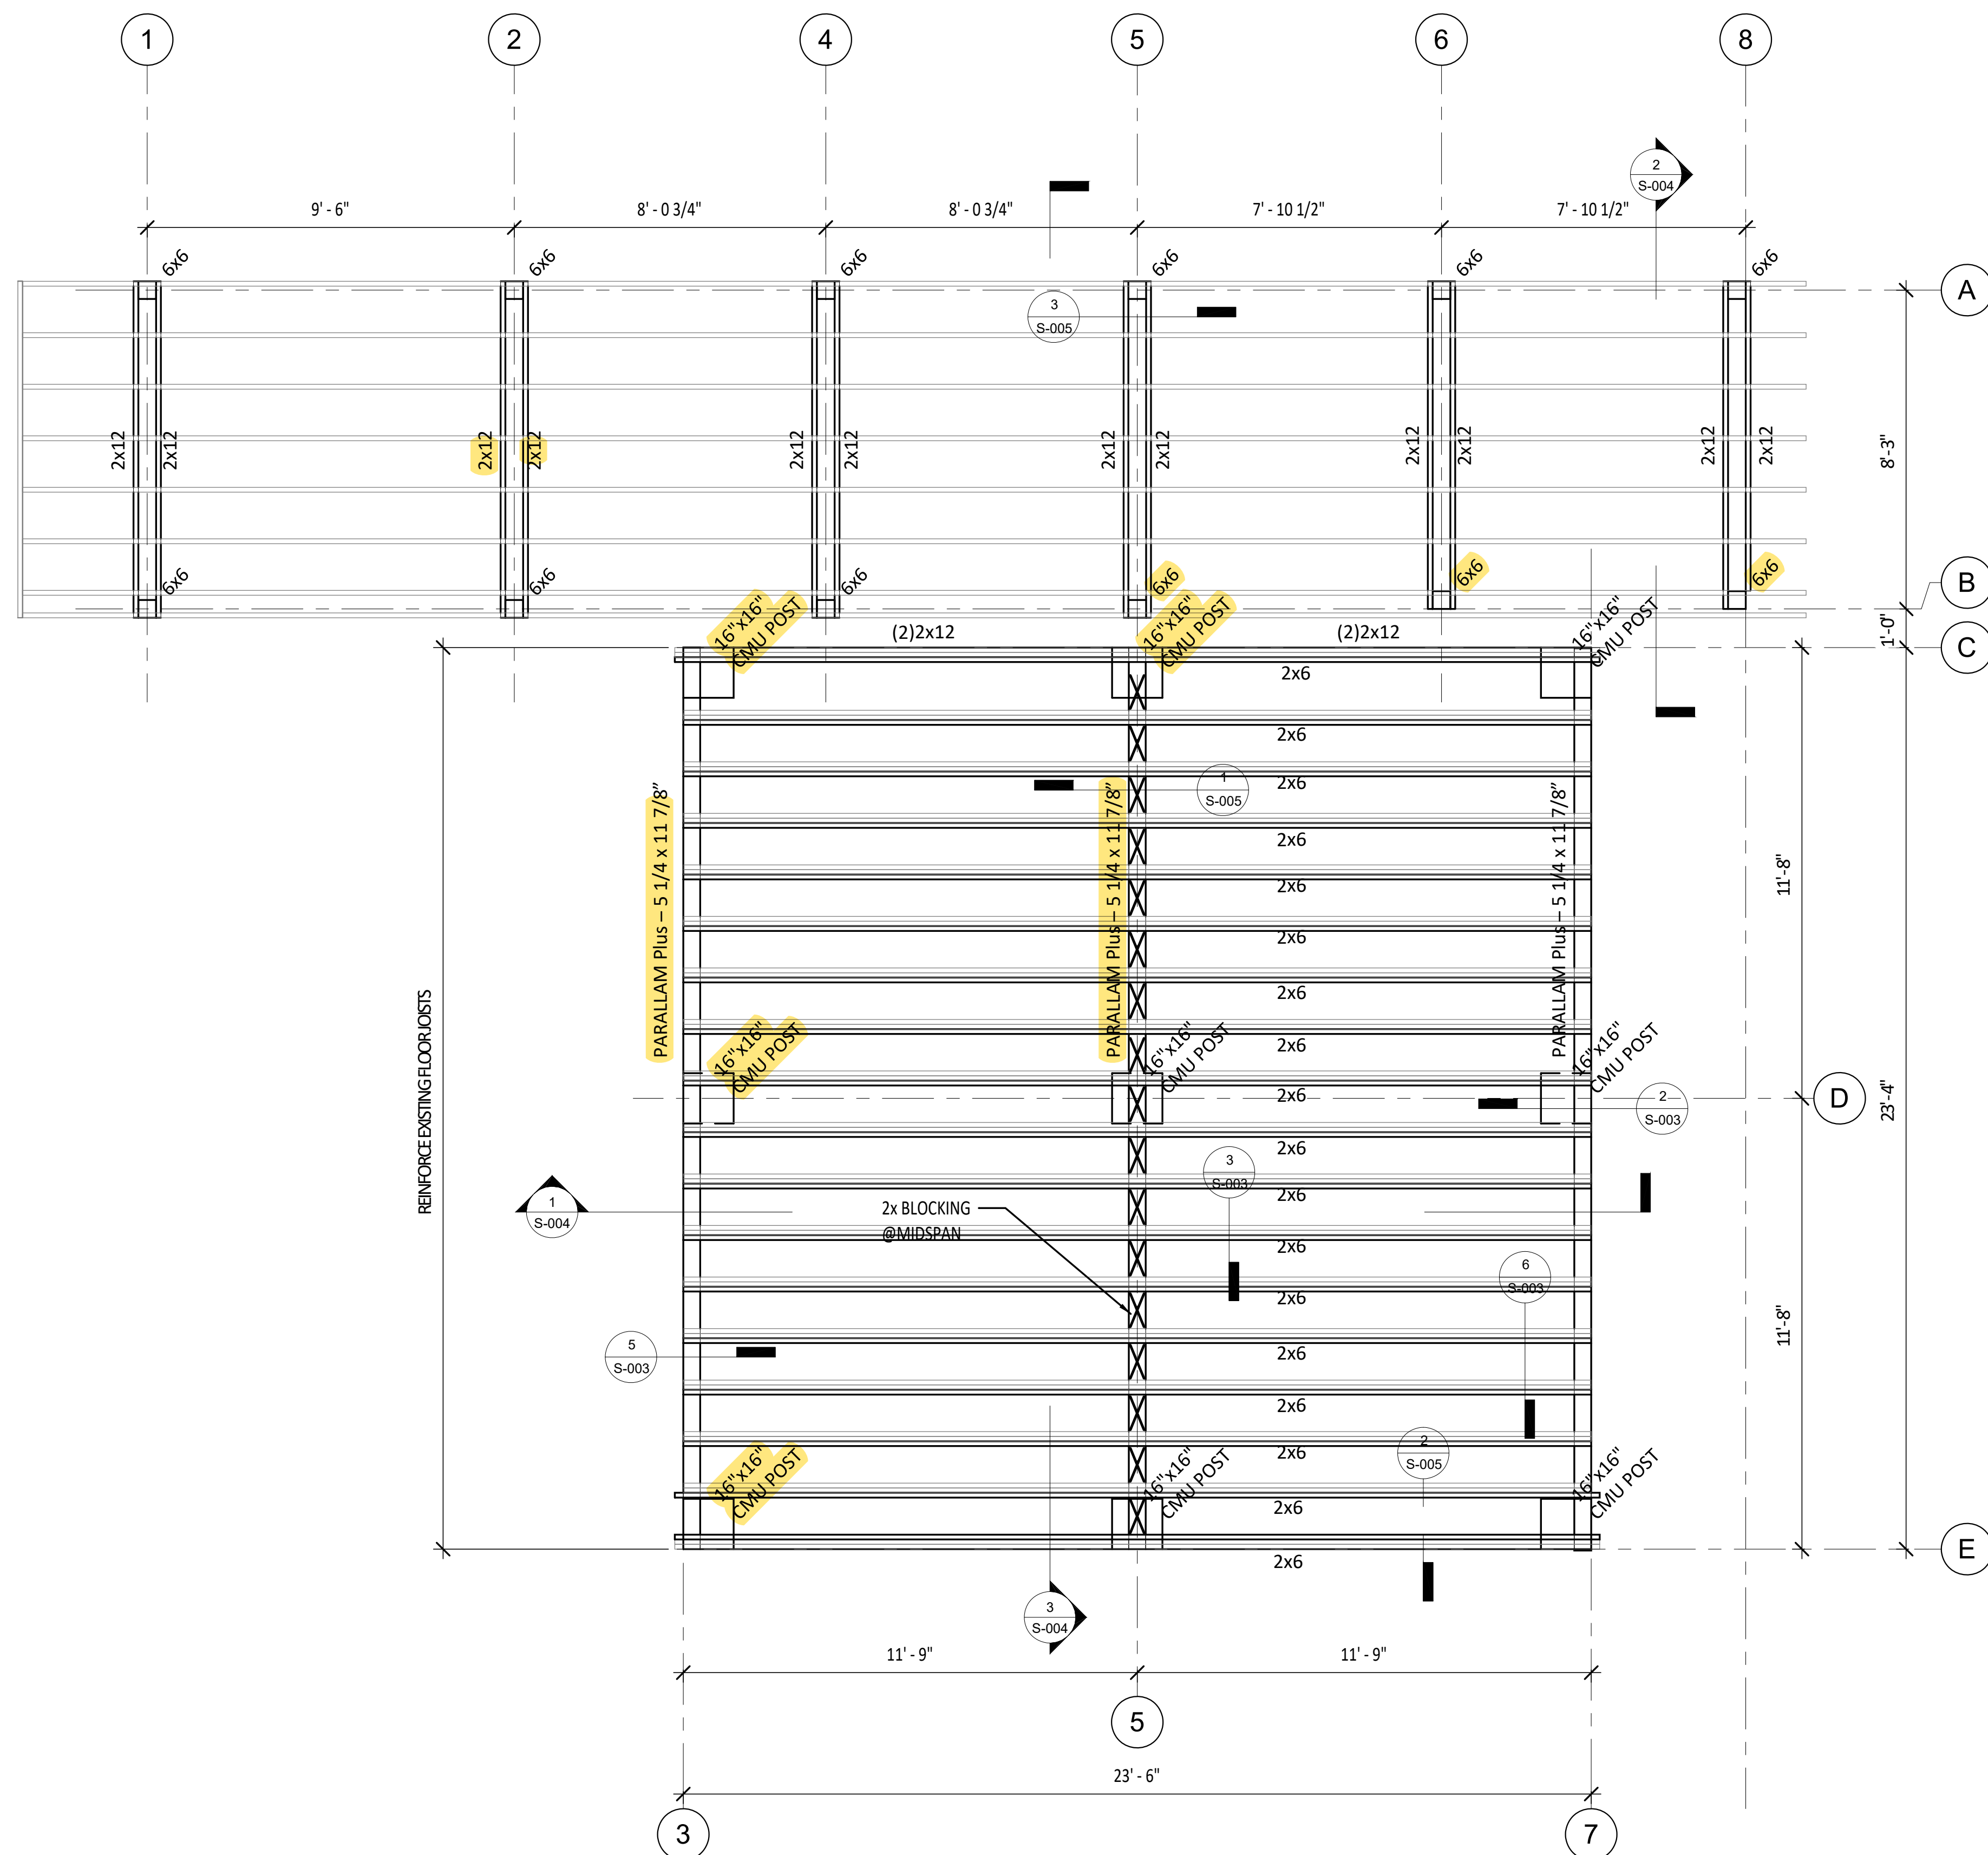

PRINTED COPIES OF THE DOCUMENT
ARE NOT CONSIDERED SIGNED AND SEALED
AND THE SIGNATURE MUST BE VERIFY ON
ANY ELECTRONIC COPIES

Gill
Engineering Services, Inc.

A circular professional engineer seal for Gary Gill. The outer ring contains the text "GARY GILL" at the top and "PROFESSIONAL ENGINEER" at the bottom, separated by two stars. The inner circle contains the text "LICENSE" at the top, "No 51942" in the center, and "STATE OF FLORIDA" at the bottom, also separated by two stars.

HOUSE - RELEVEL

WHITE SPRINGS, FL

JEFF RUFFO				GILL ENGINEERING SERVICES, INC AUTH # 30824 GARY GILL PE #51942 426 SW COMMERCE DR 130-M LAKE CITY, FL 32025 386-590-1242
DRAWN BY:	GG			
CHKD BY:	GG			
APPRD BY:	GG			


FLOOR FRAMING PLAN

1918-027


DWG #: S-003

REV #:


Revision Schedule		
Revision Number	Revision Description	Revision Date

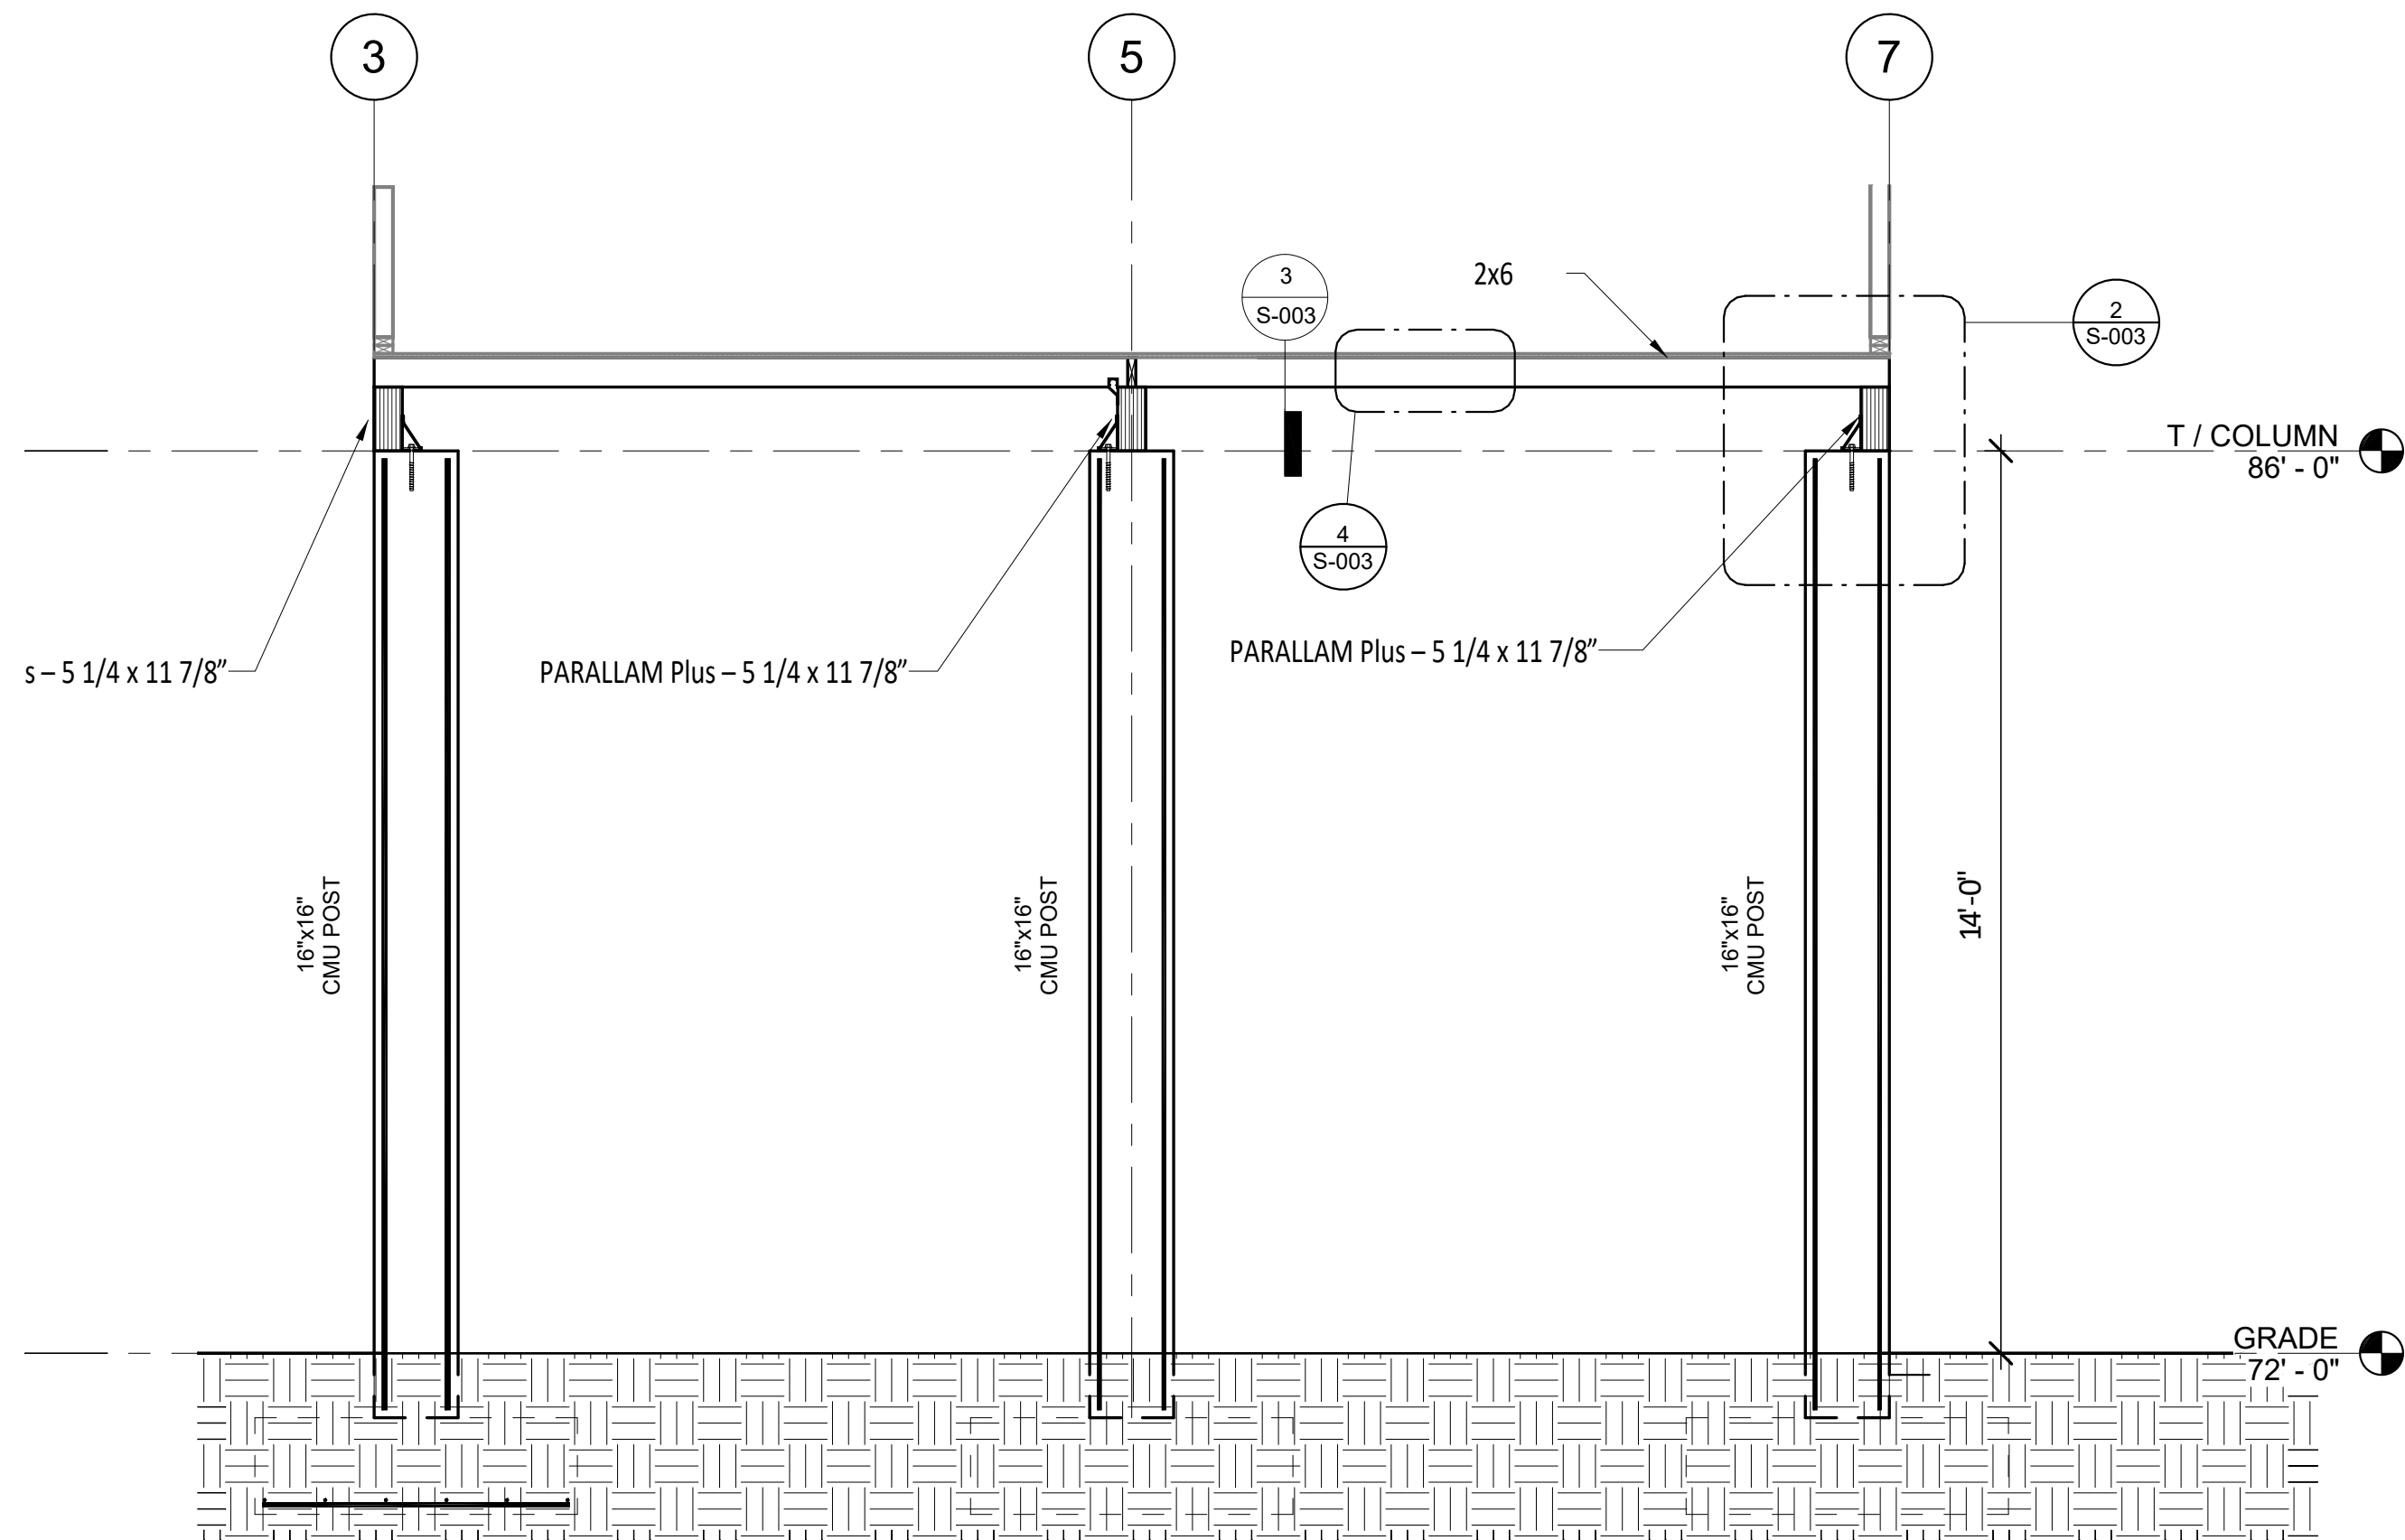

① Section 1
3/8" = 1'-0"

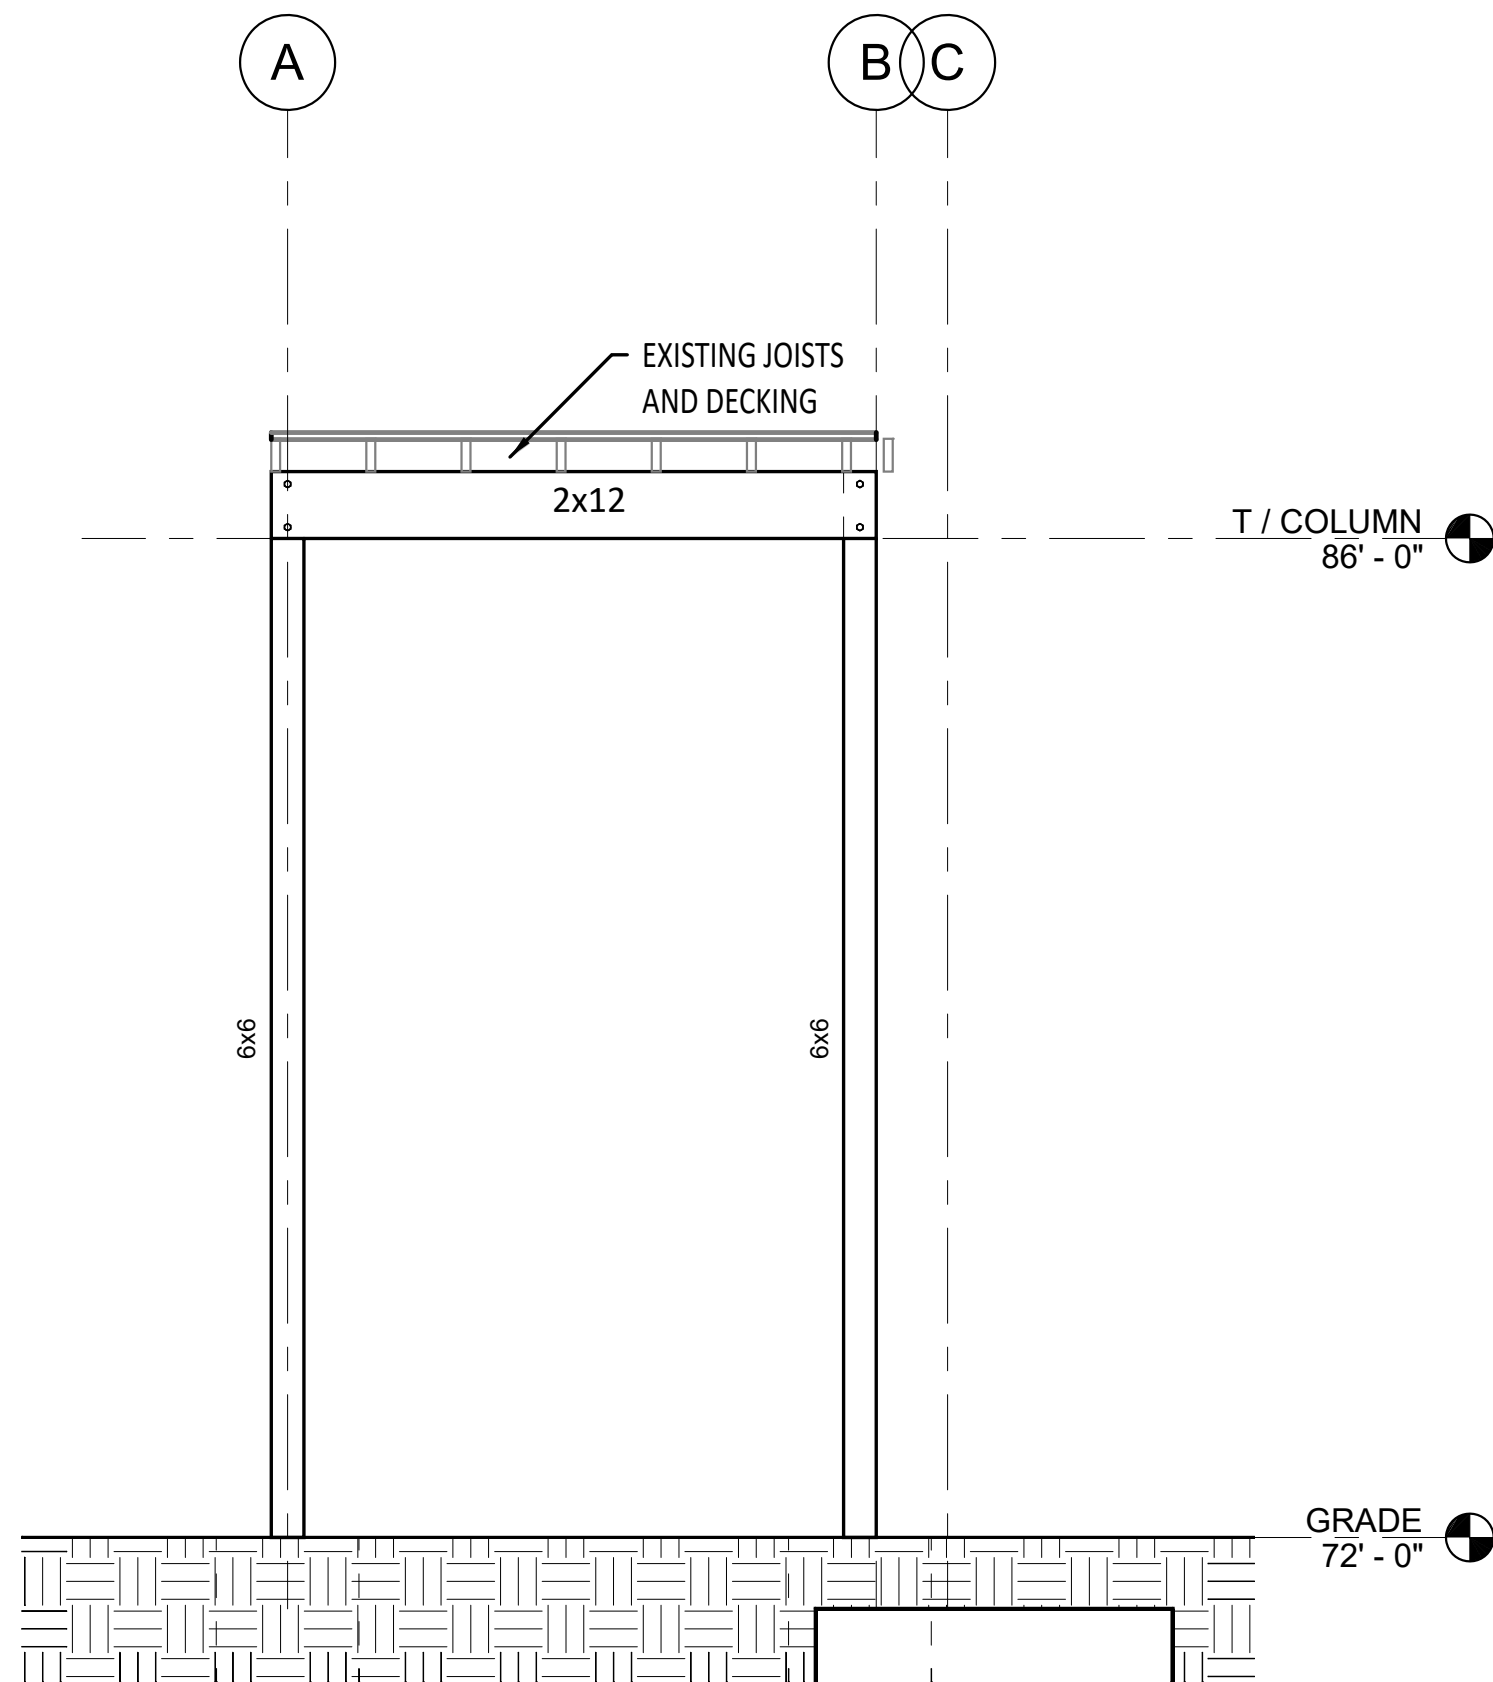


② SECTION DECK FLOOR FRAMING
3/8" = 1'-0"

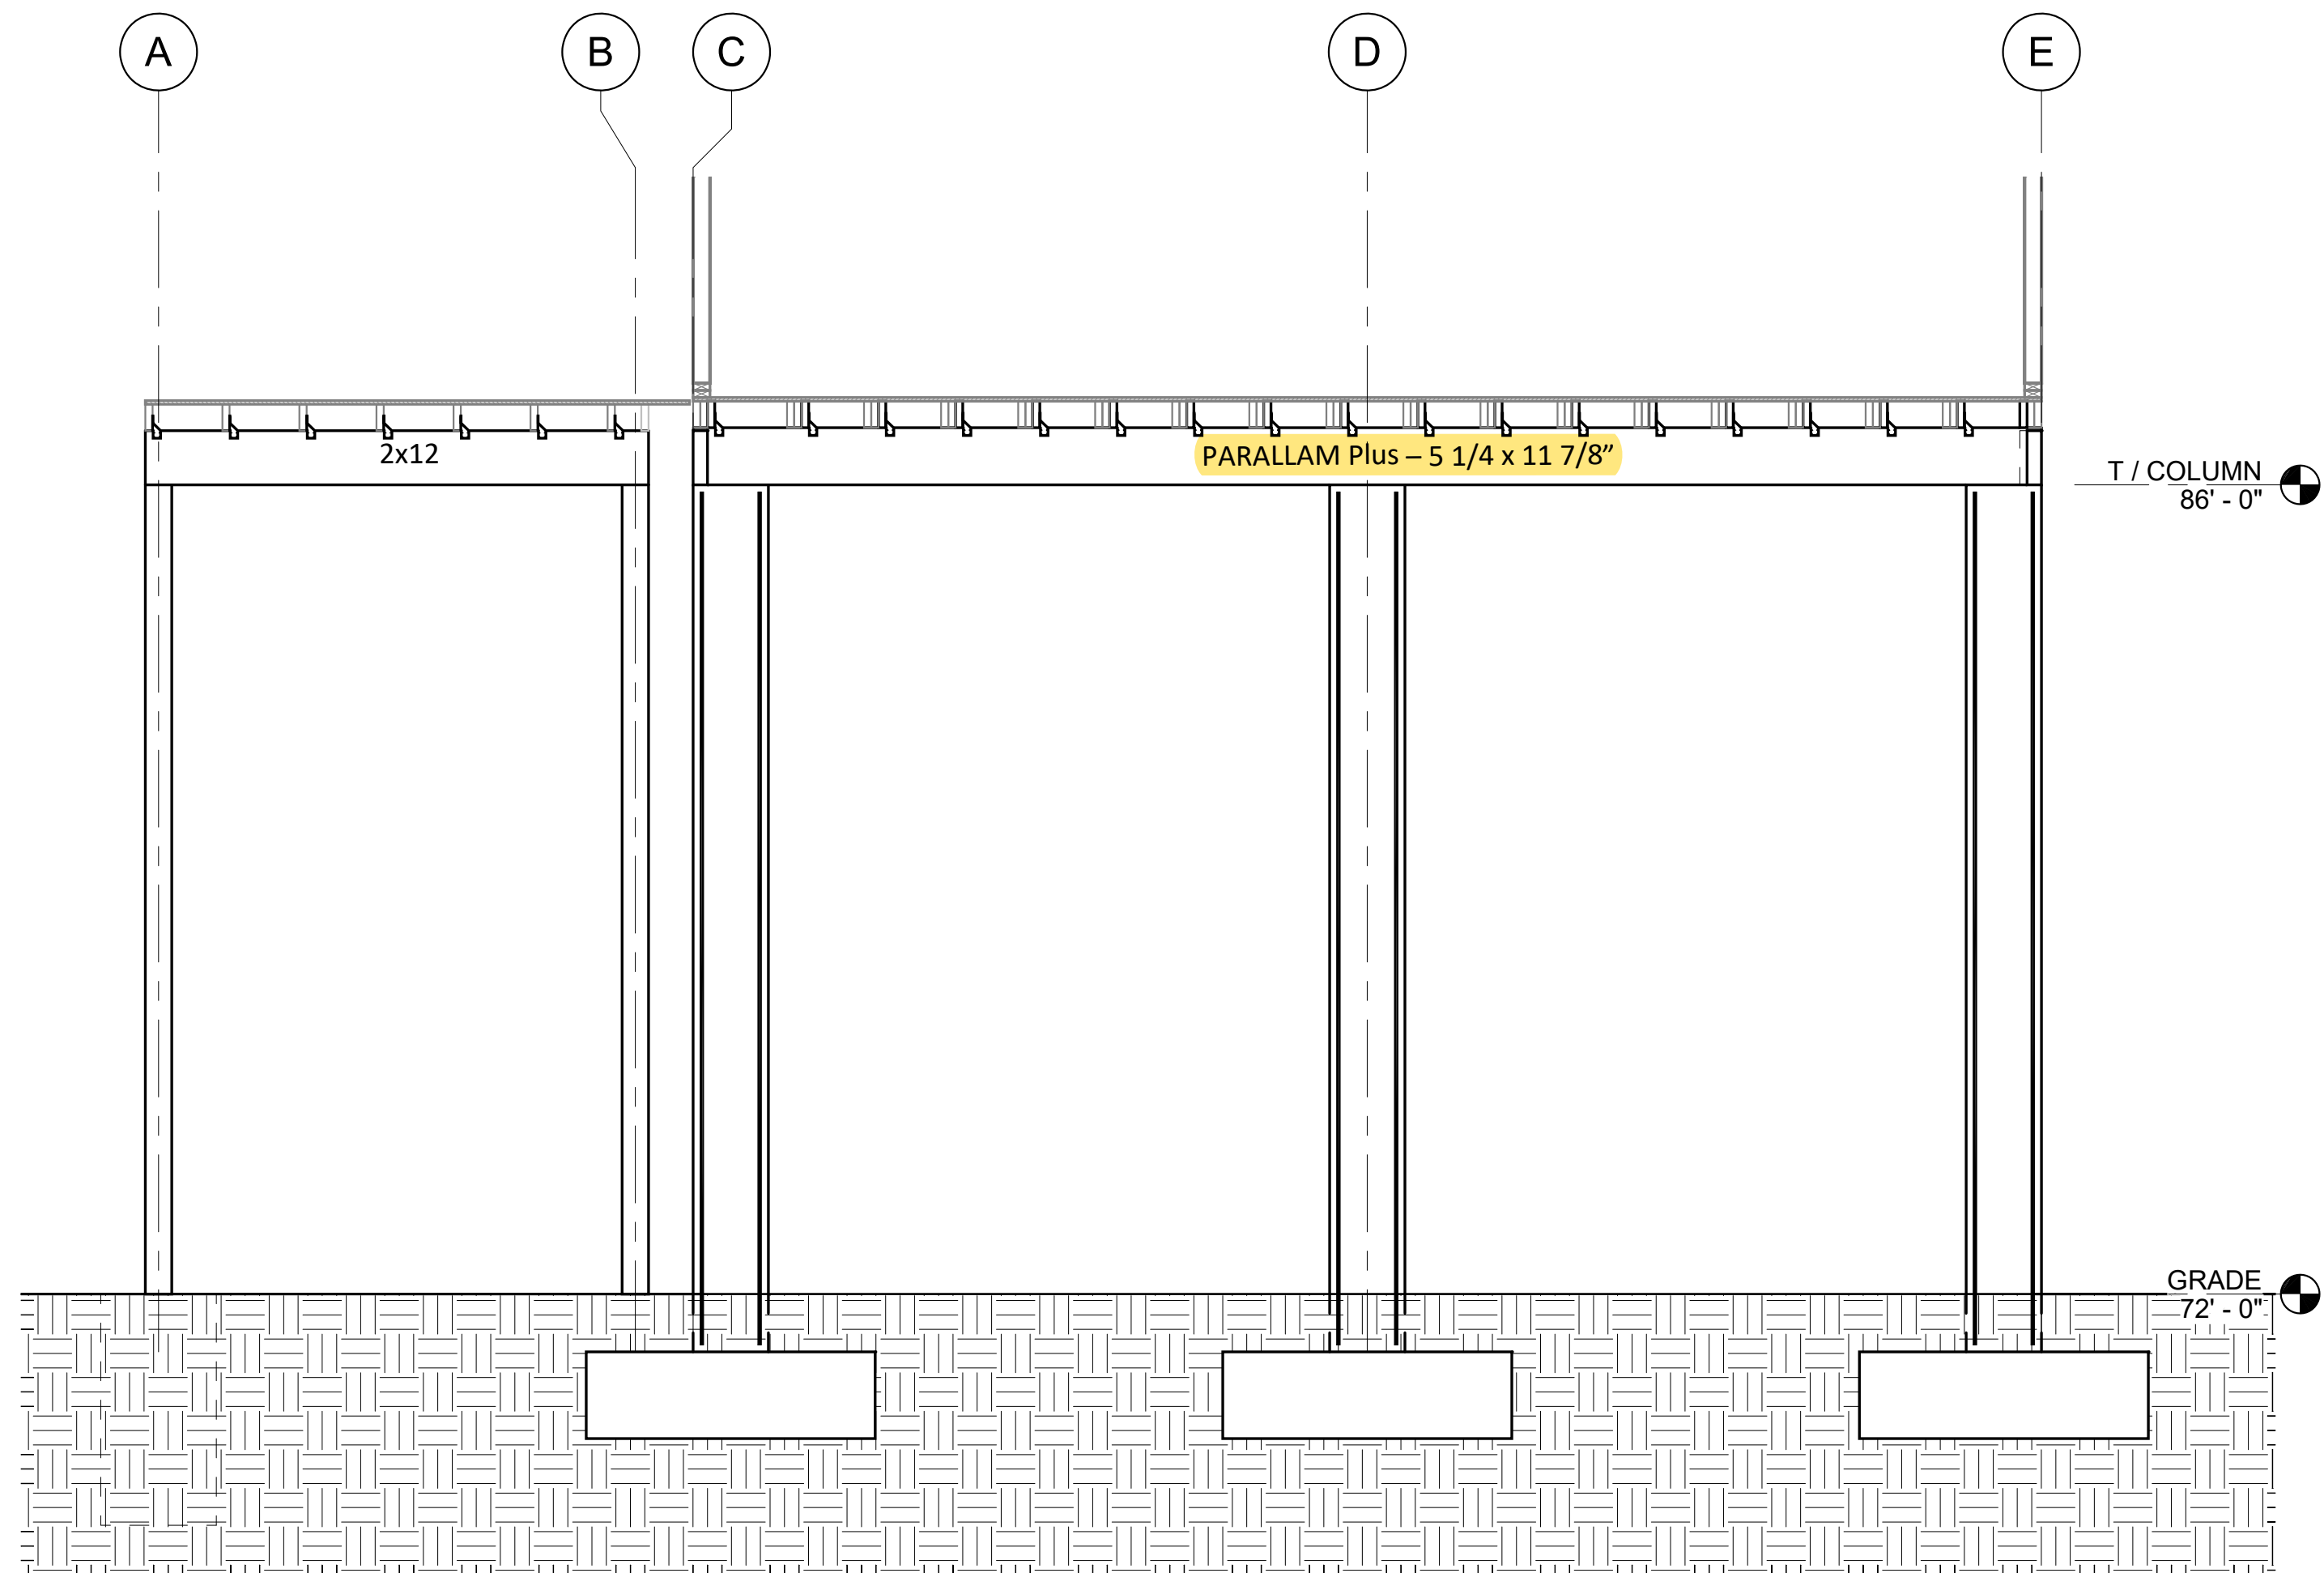

③ Section 2
3/8" = 1'-0"

PRINTED COPIES OF THE DOCUMENT
ARE NOT CONSIDERED SIGNED AND SEALED
AND THE SIGNATURE MUST BE VERIFIED ON
ANY ELECTRONIC COPIES

Gill
Engineering Services, Inc.

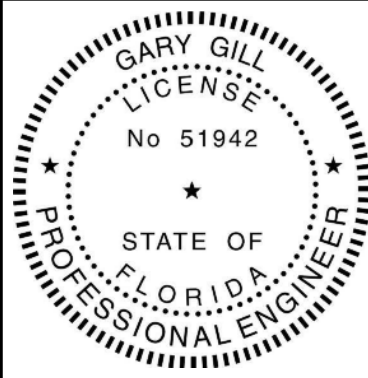

2/25/2020 2:15:01 PM

email: ggill@gillengineering.com

HOUSE - RELEVEL

WHITE SPRINGS, FL

JEFF RUFFO

DRAWN BY: GG

CHKD BY: GG

APPRD BY: GG

GILL ENGINEERING SERVICES, INC
AUTH # 30824
GARY GILL PE #51942
426 SW COMMERCE DR 130-M
LAKE CITY, FL 32025 386-590-1242

SECTION VIEWS


1918-027

DWG #:


S-004

REV #:


Revision Schedule		
Revision Number	Revision Description	Revision Date

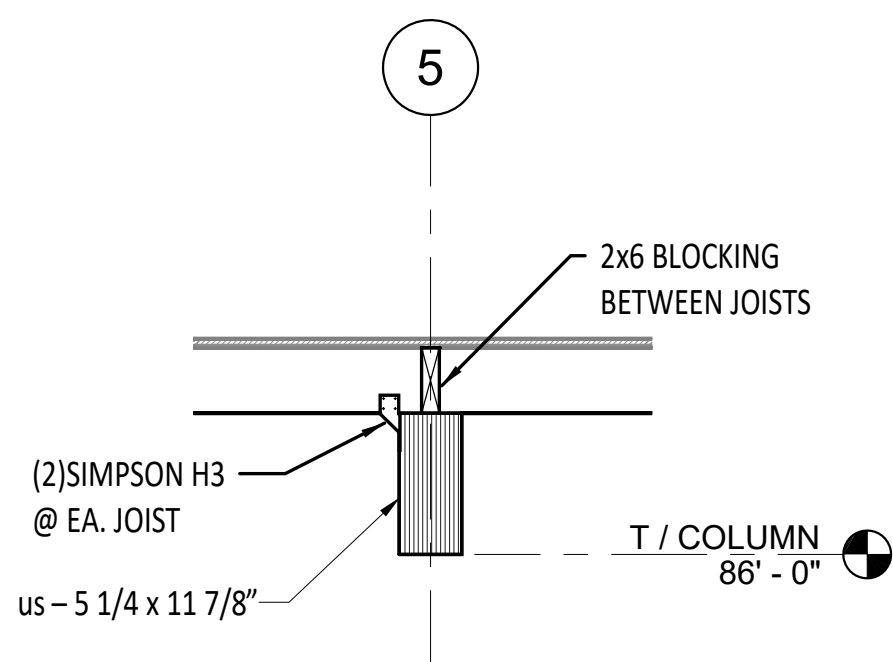

1 DETAIL - FLOOR BLOCKING
3/4" = 1'-0"

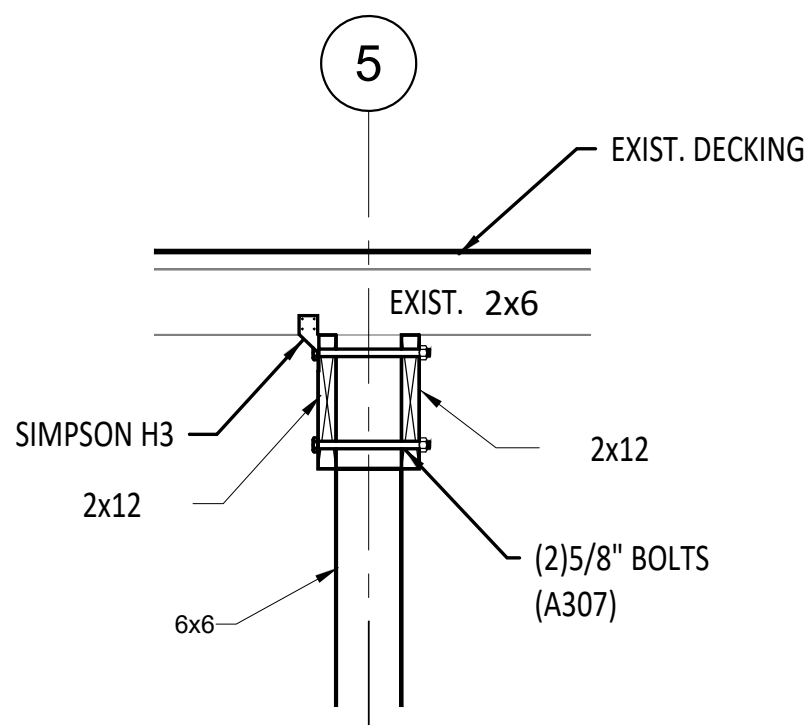


3 DETAIL - PORCH BEAM CONNECTION
3/4" = 1'-0"

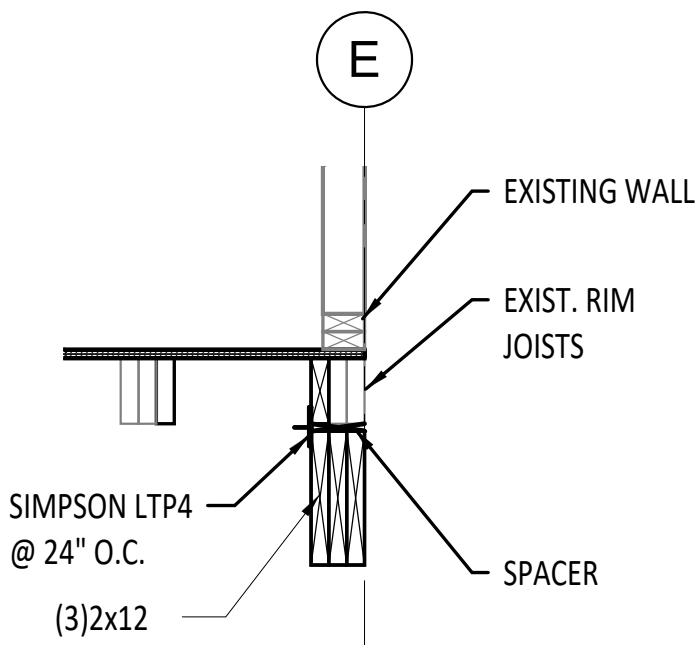

2 DETAIL - END WALL CONNECTION
3/4" = 1'-0"

PRINTED COPIES OF THE DOCUMENT
ARE NOT CONSIDERED SIGNED AND SEALED
AND THE SIGNATURE MUST BE VERIFIED ON
ANY ELECTRONIC COPIES

Gill
Engineering Services, Inc.

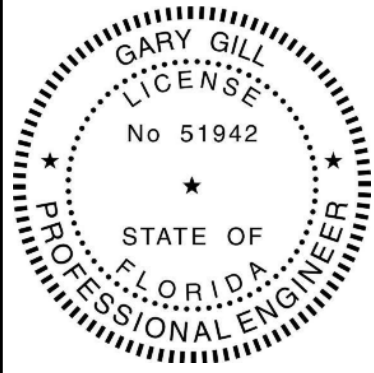

2/25/2020 2:15:01 PM
email: ggill@gillengineeringervices.com

HOUSE - RELEVEL
WHITE SPRINGS, FL

JEFF RUFFO

DRAWN BY:	Author
CHKD BY:	Checker
APPRD BY:	Approver

GILL ENGINEERING SERVICES, INC
AUTH # 30824
GARY GILL PE #51942
426 SW COMMERCE DR 130-M
LAKE CITY, FL 32025 386-590-1242

FRAMING DETAILS

1918-027

DWG #: S-005

REV #: