




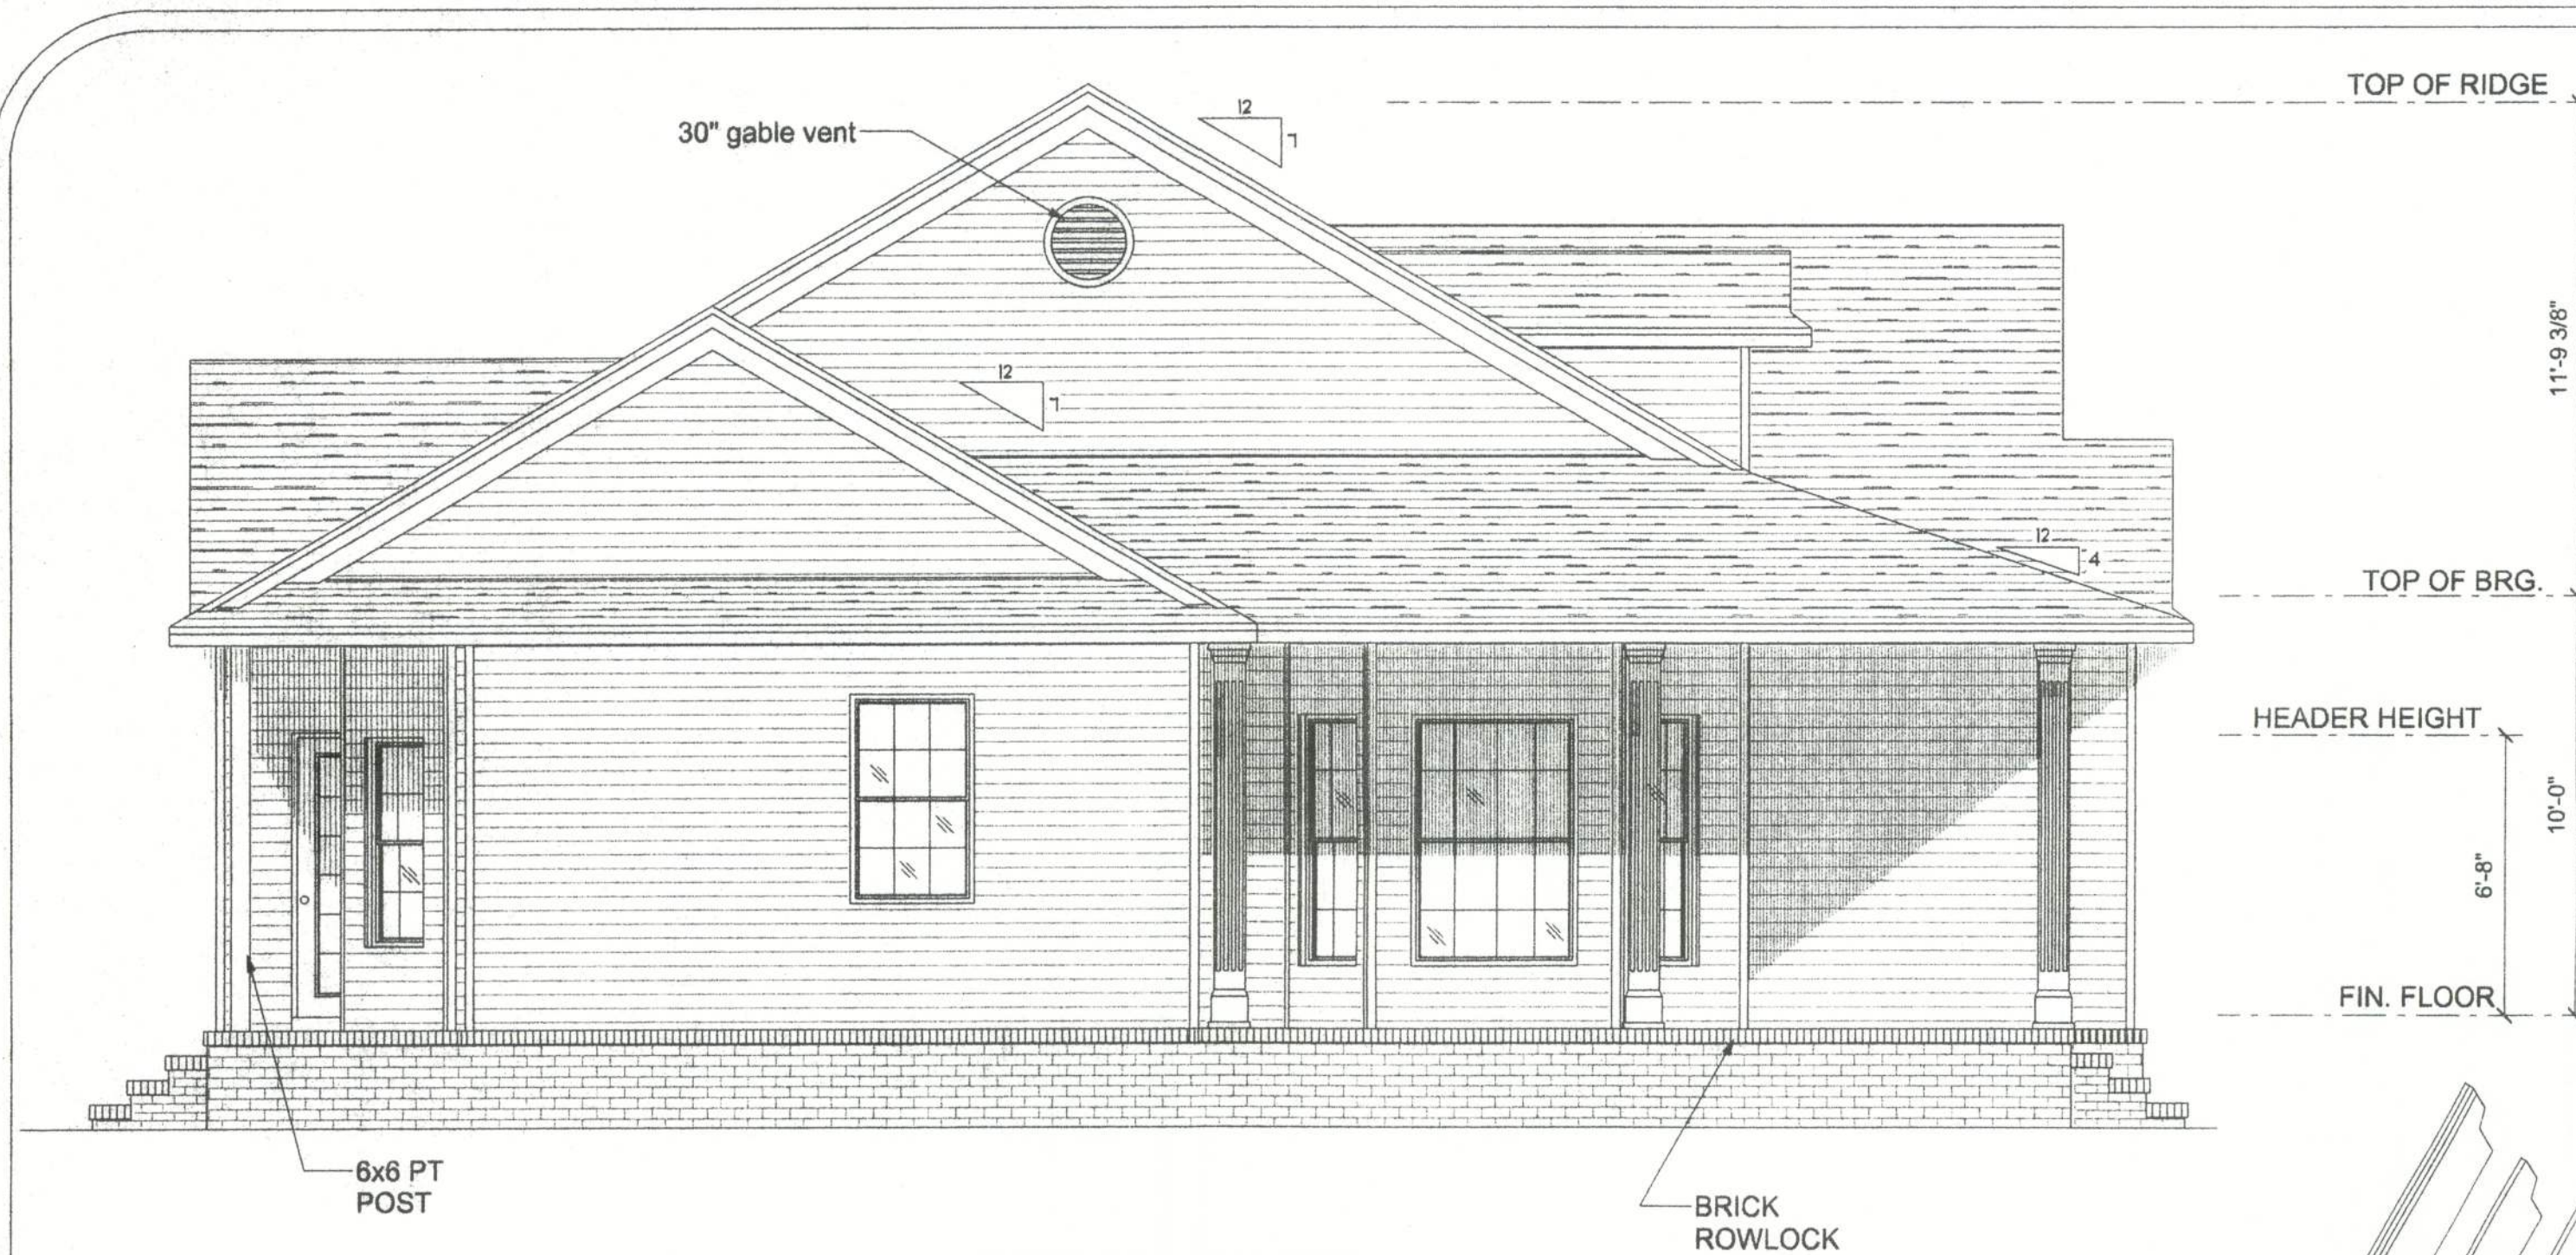


LEFT ELEVATION
SCALE: 1/4" = 1'-0"

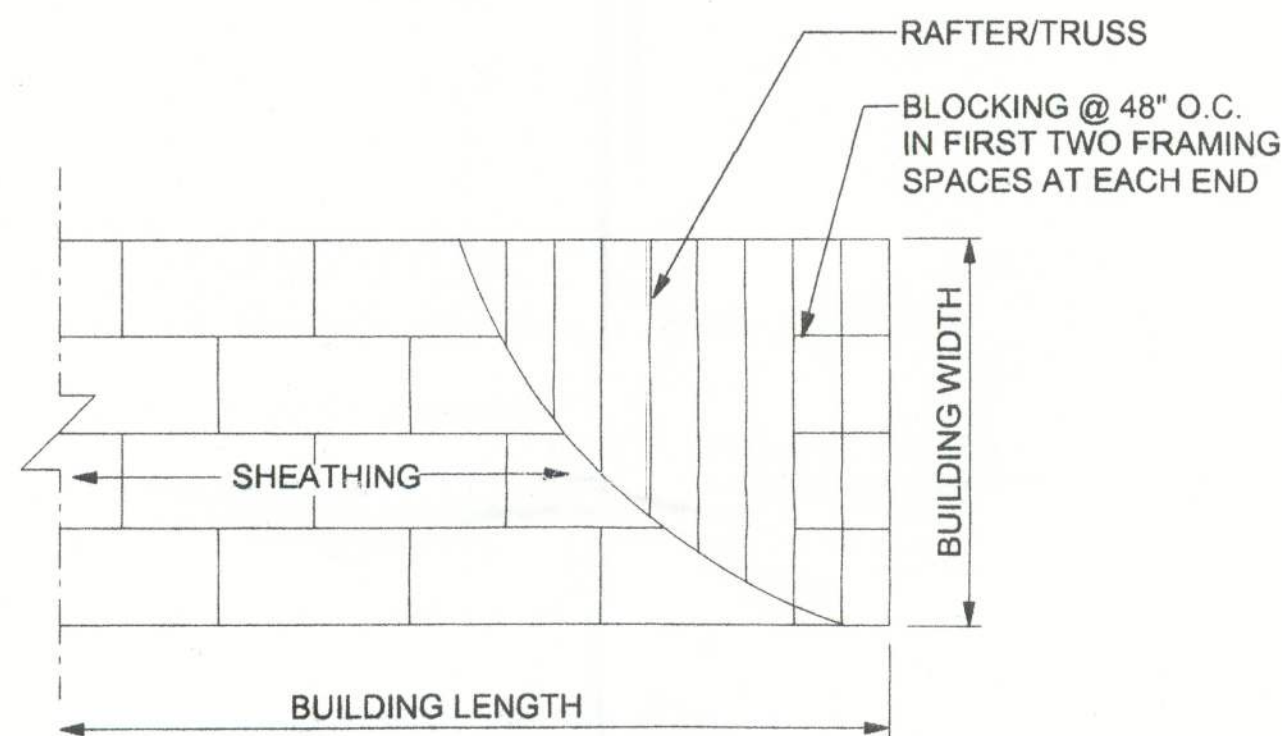


**ROOF SHEATHING LAYOUT
AND ENDWALL ROOF BRACING**

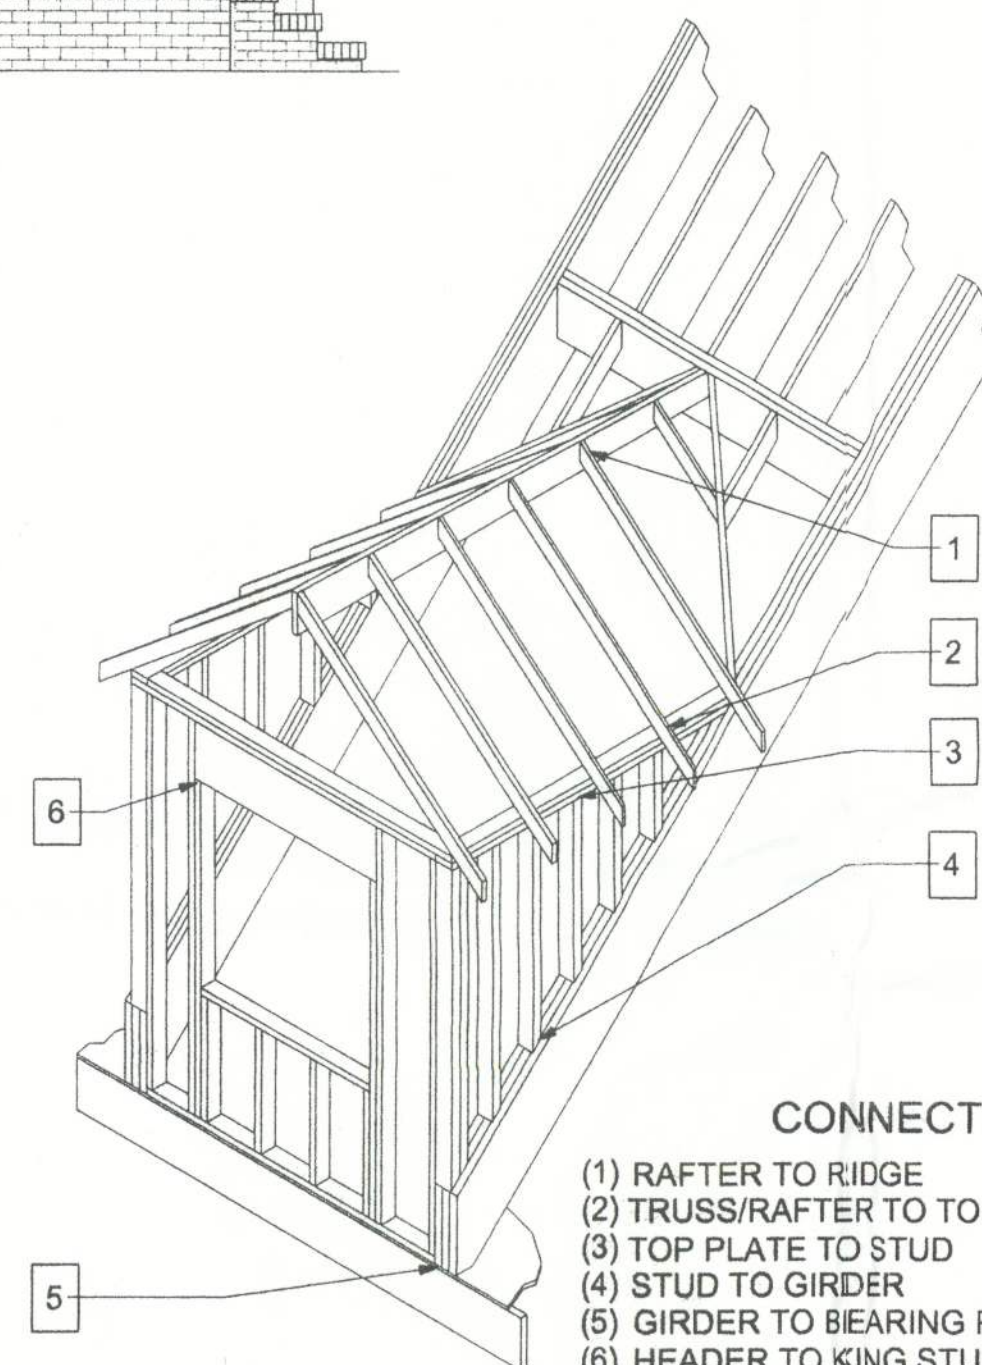

DORMER FRAMING
NTS

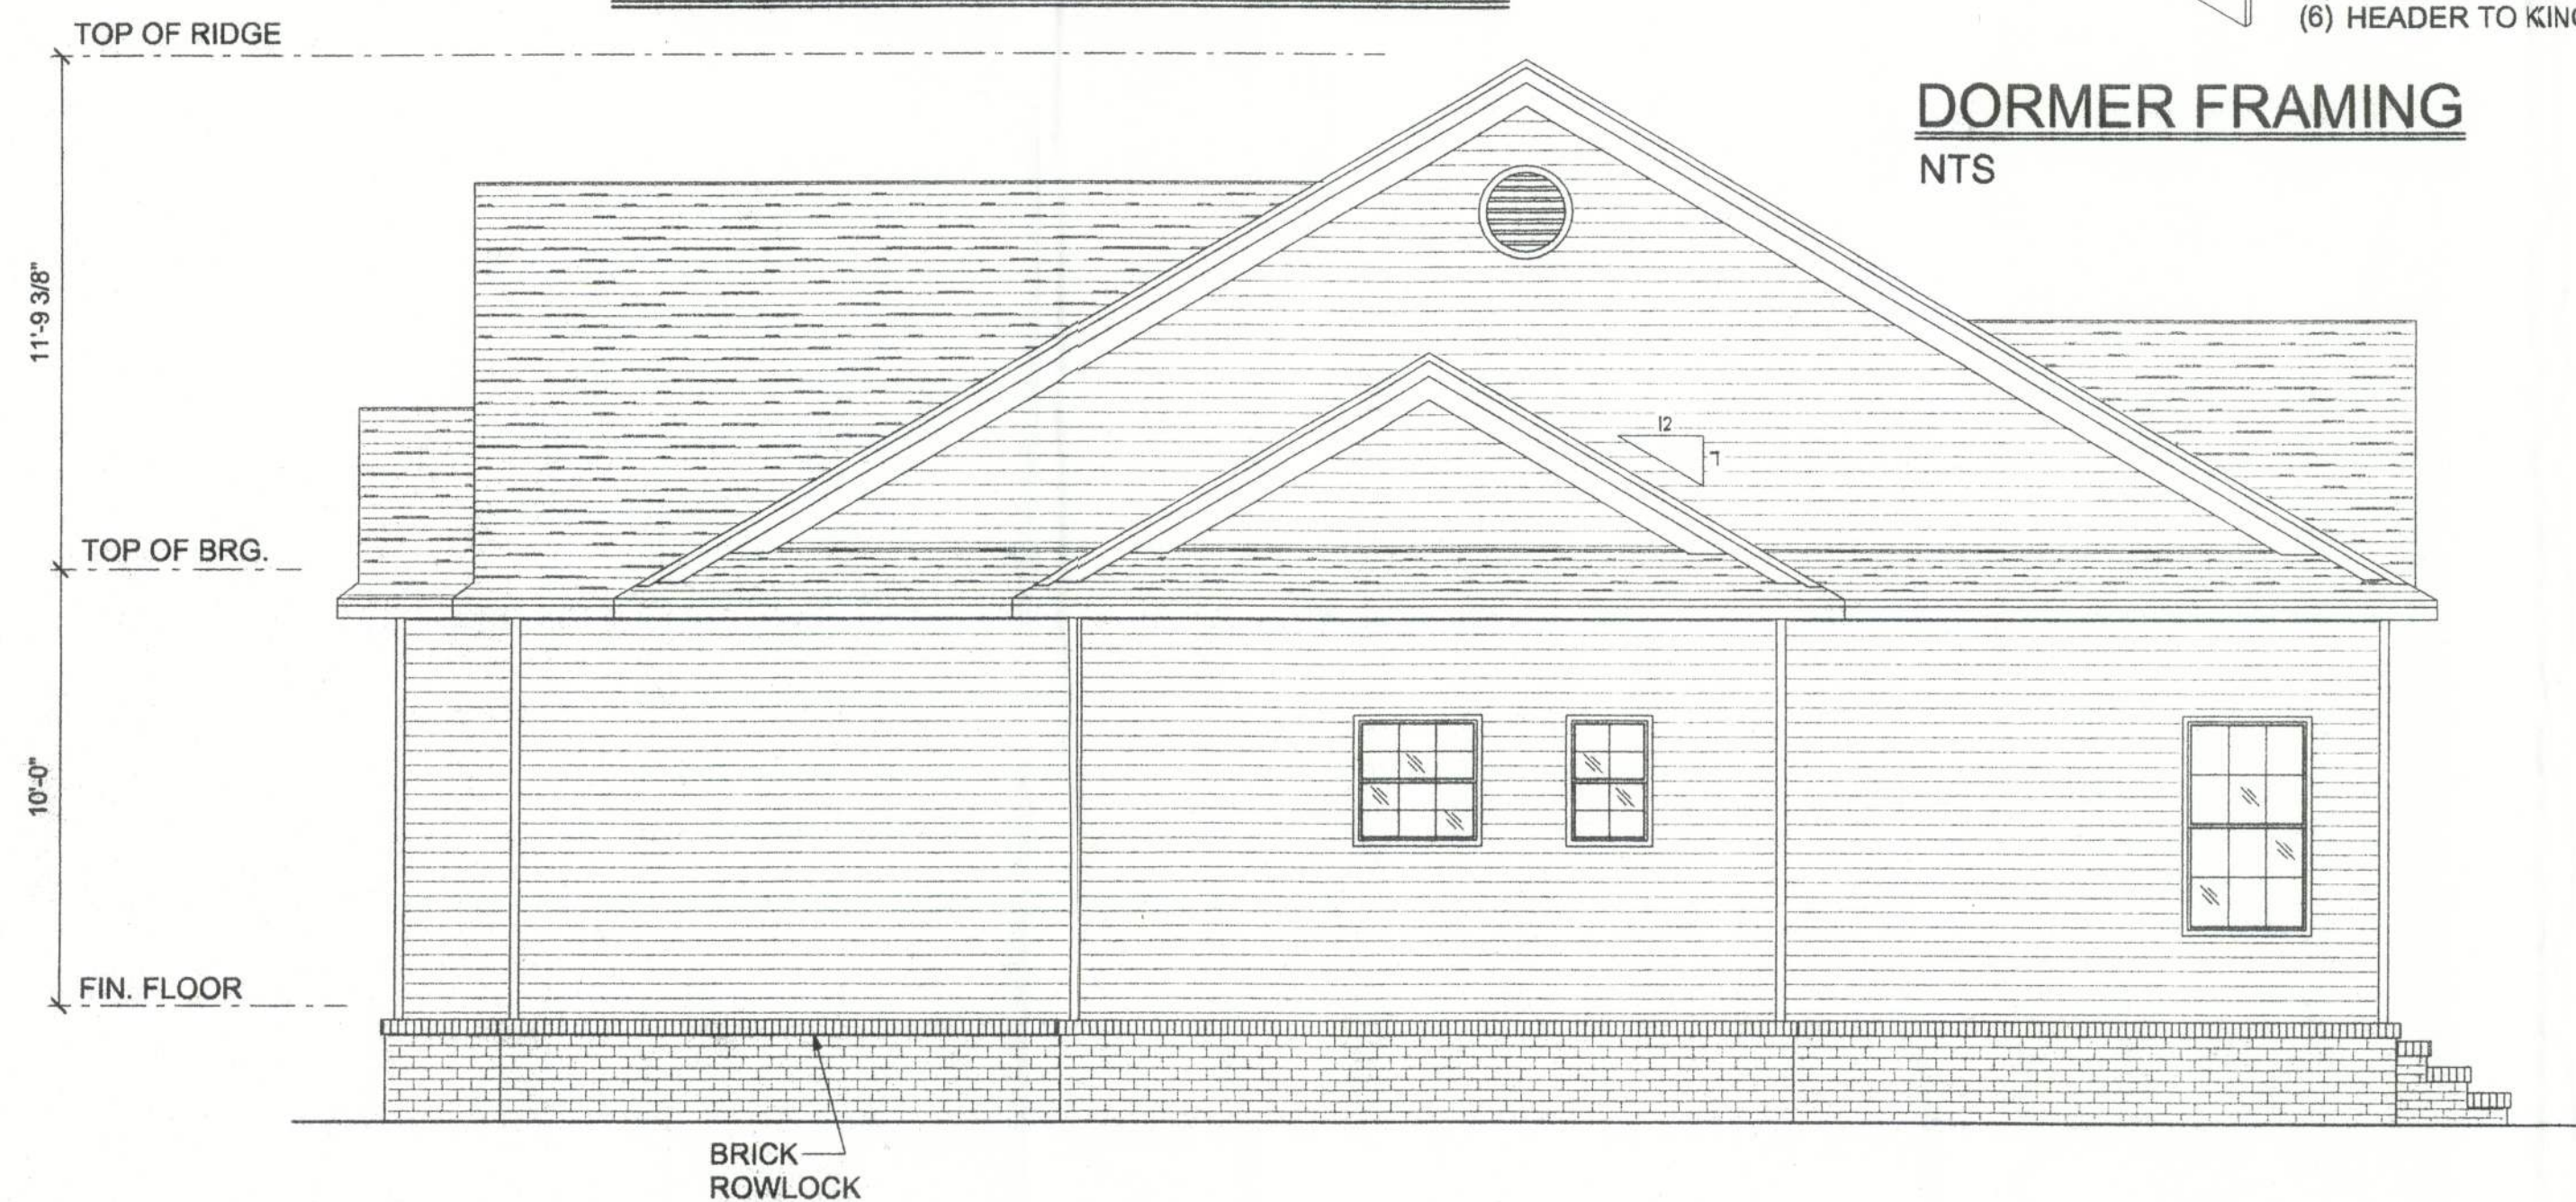


RIGHT ELEVATION
SCALE: 1/4" = 1'-0"

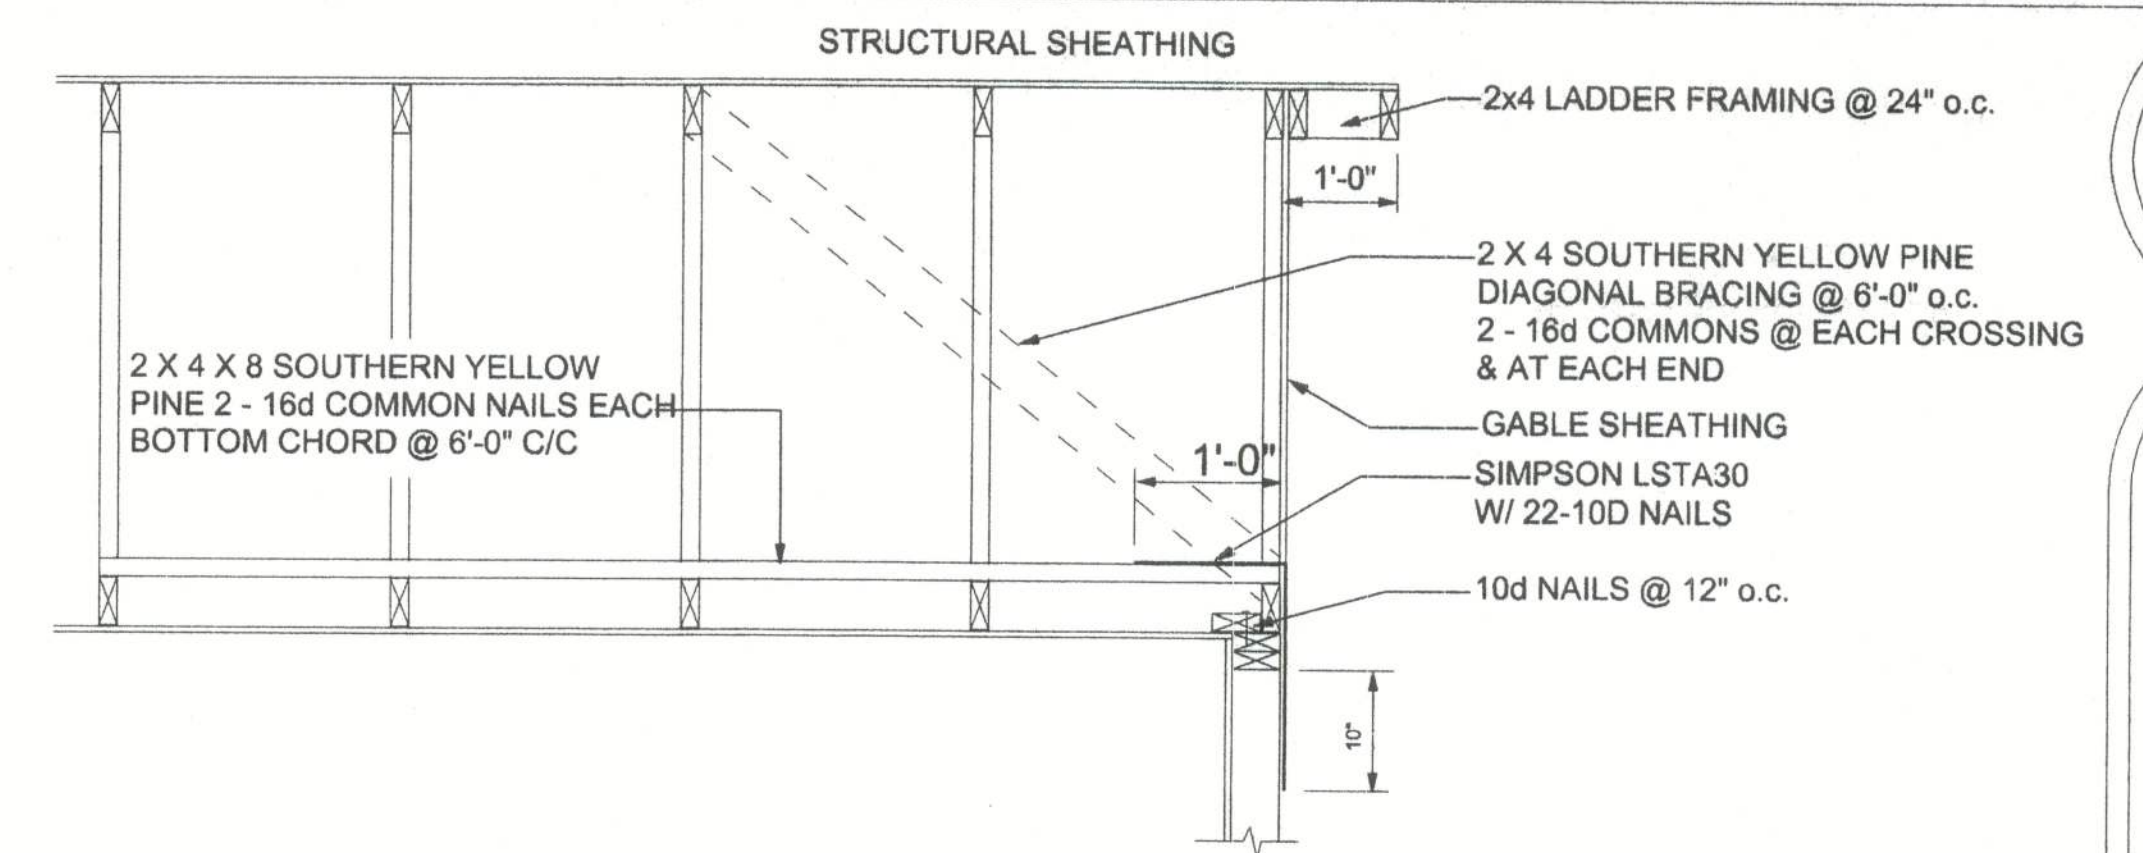

END WALL BRACING FOR CEILING DIAPHRAGM

NTS

NOTE: ALL WOOD TO BE NUMBER 2 GRADE SOUTHERN YELLOW PINE

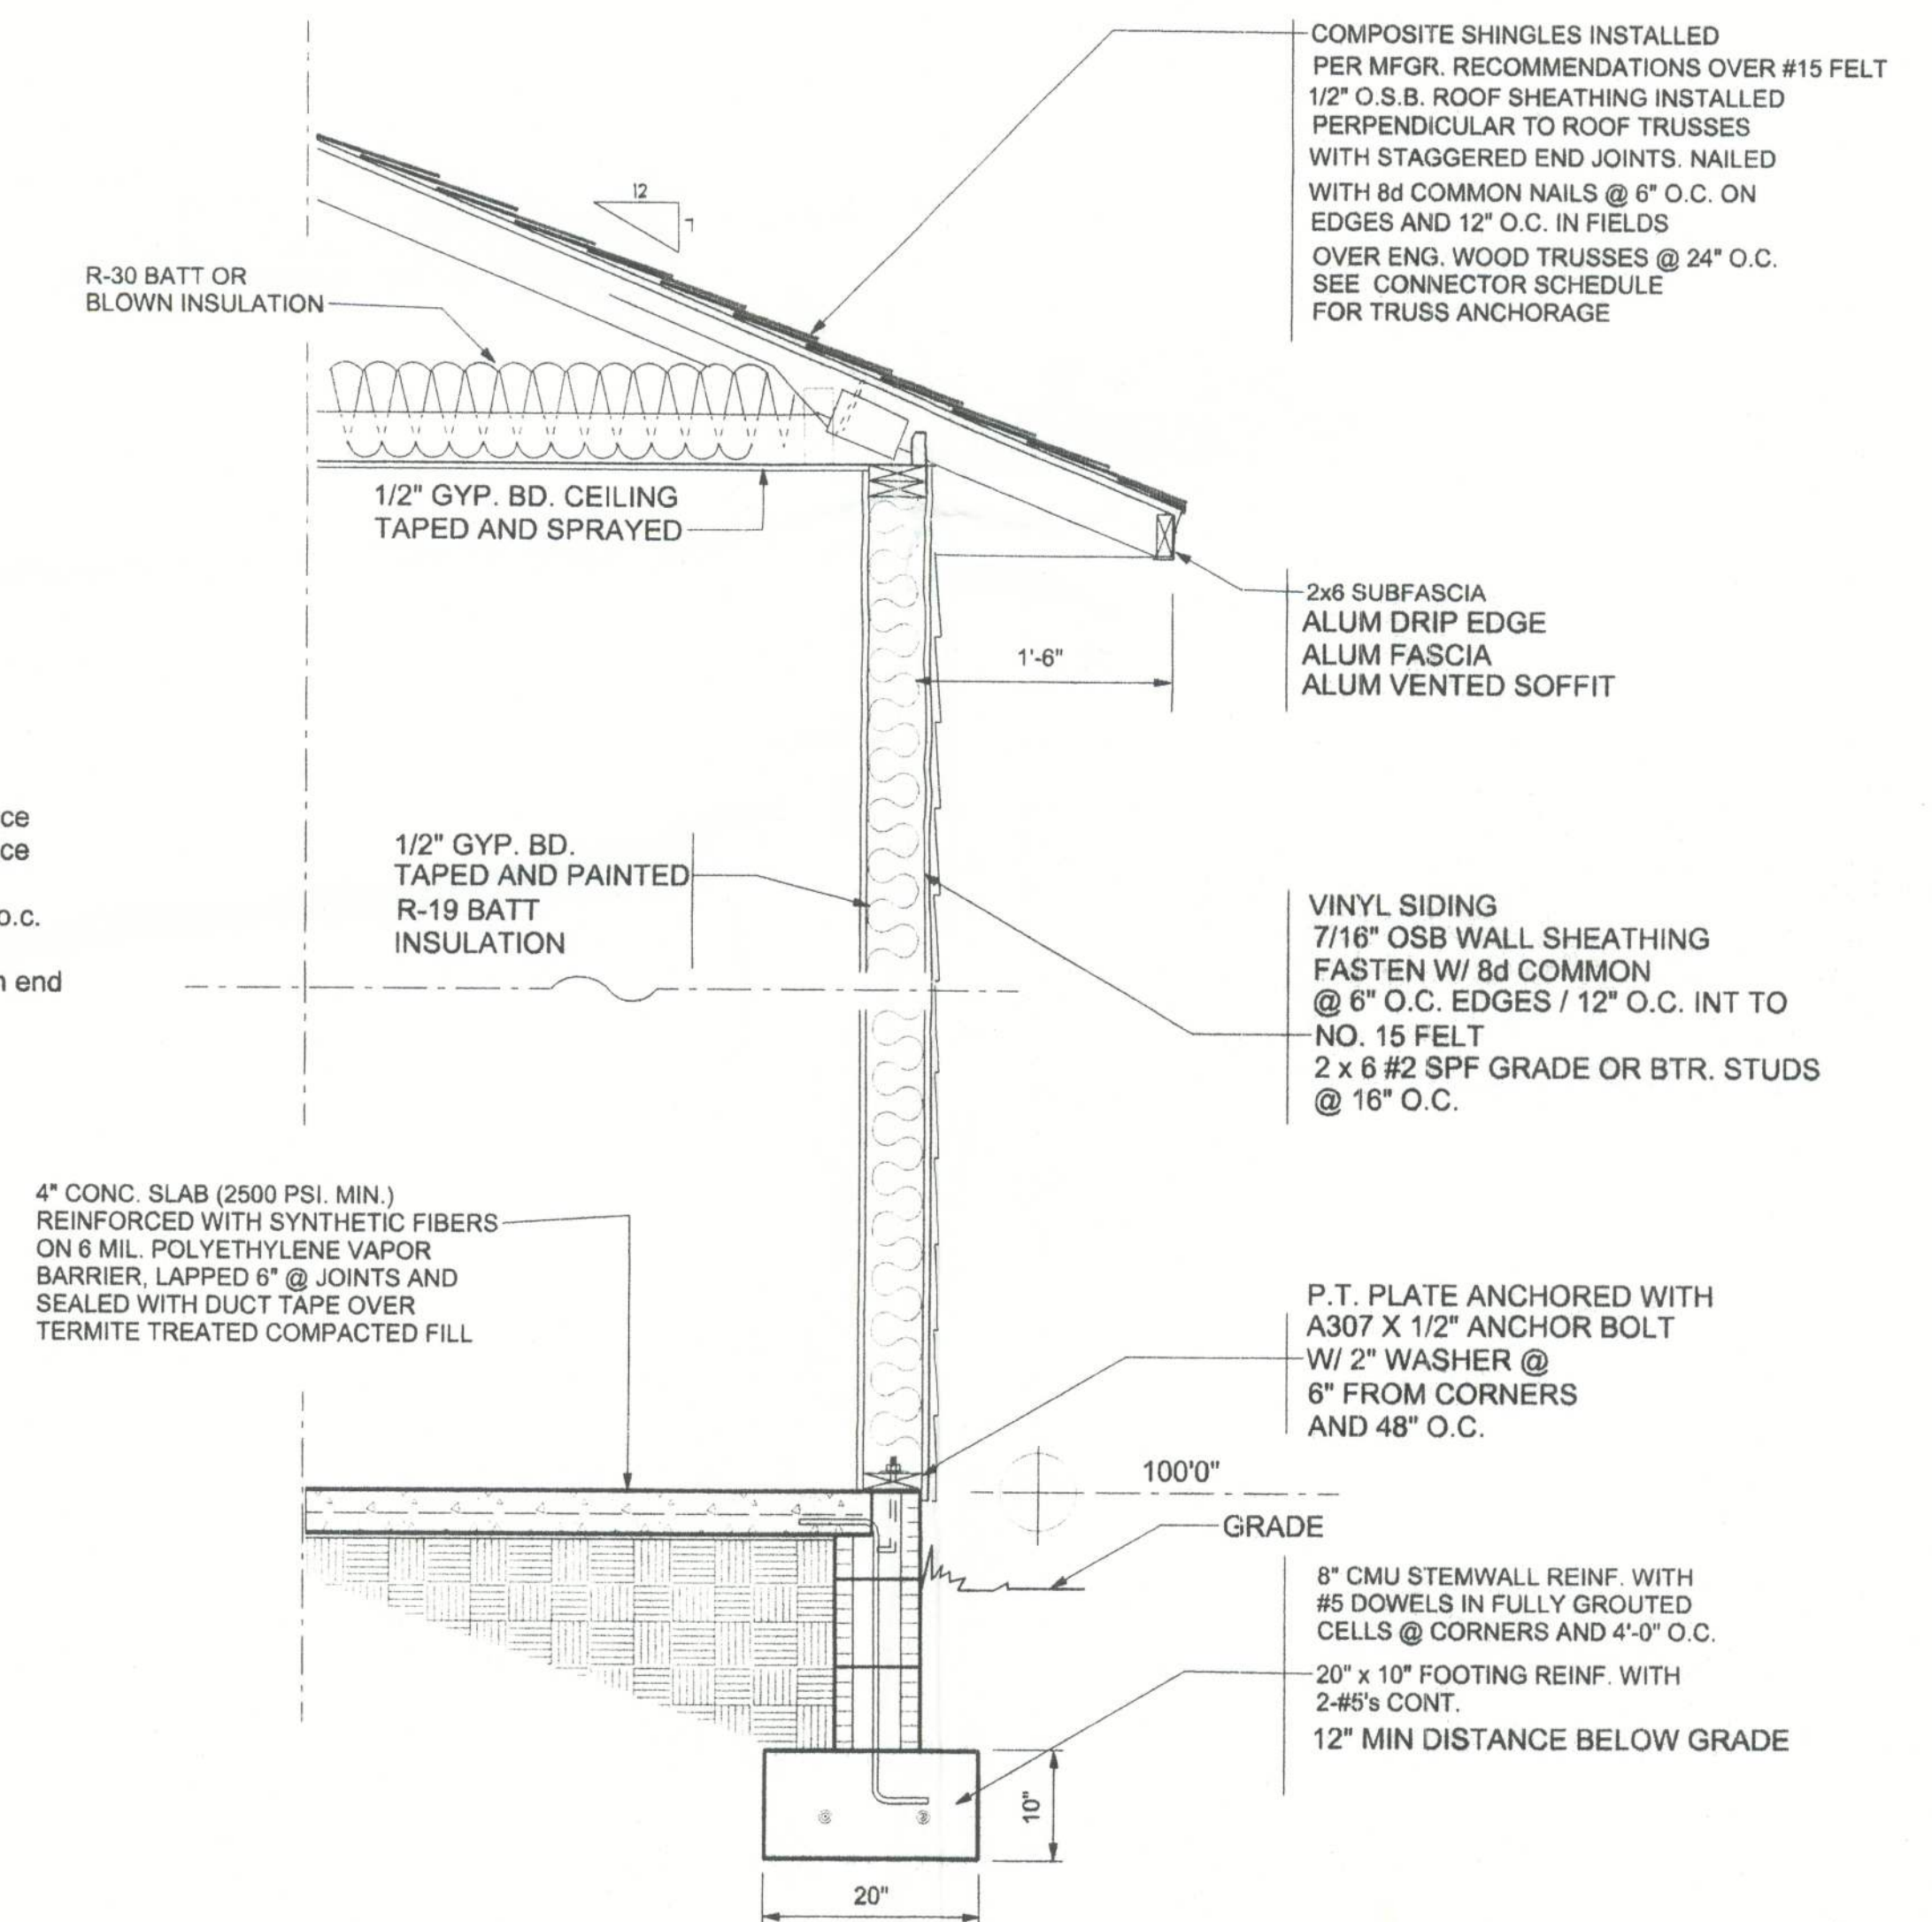

TYPICAL WALL SECTION

3/4" = 1'-0"

W.H.F. 3/22/05

THE COOK RESIDENCE

161 N.W. MADISON STREET
SUITE #102
LAKE CITY, FL. 32055
(386) 758-4209

CERTIFICATE OF AUTHORIZATION # 00006701



Freeman
Design Group Inc.

DATE: 3/21/05
DRAWN BY: W.H.F.

REVISIONS

SHEET: A-3

OF: 7

PROJECT NO.